



Drawing No.	Rev No.
MDW001 -002	

DO NOT SCALE: Contractor to check all dimensions and report any omissions or errors


NOTES

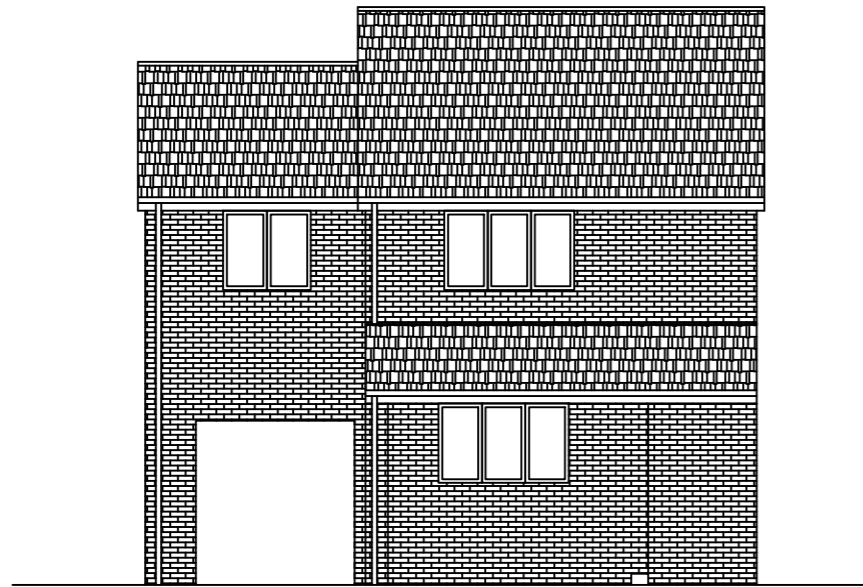

EXISTING FRONT ELEVATION
SCALE 1:100 AT A3

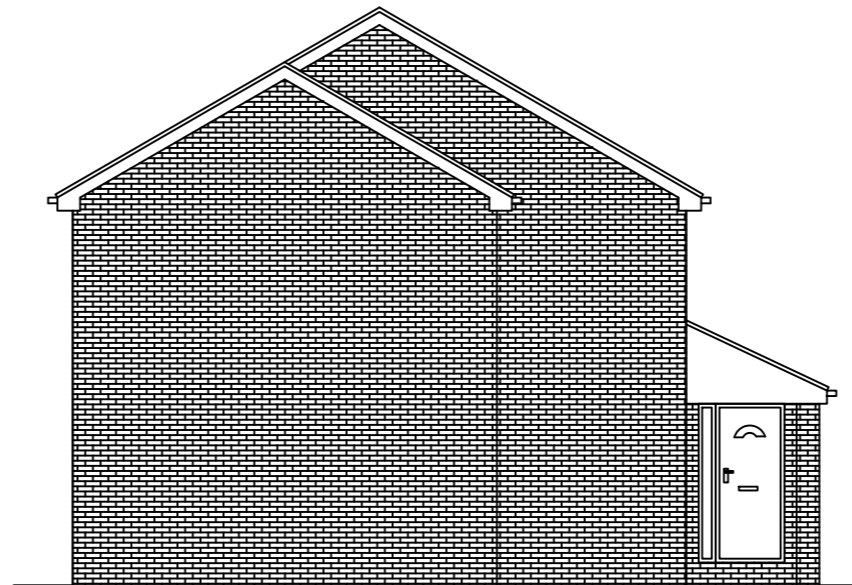

EXISTING END ELEVATION
SCALE 1:100 AT A3

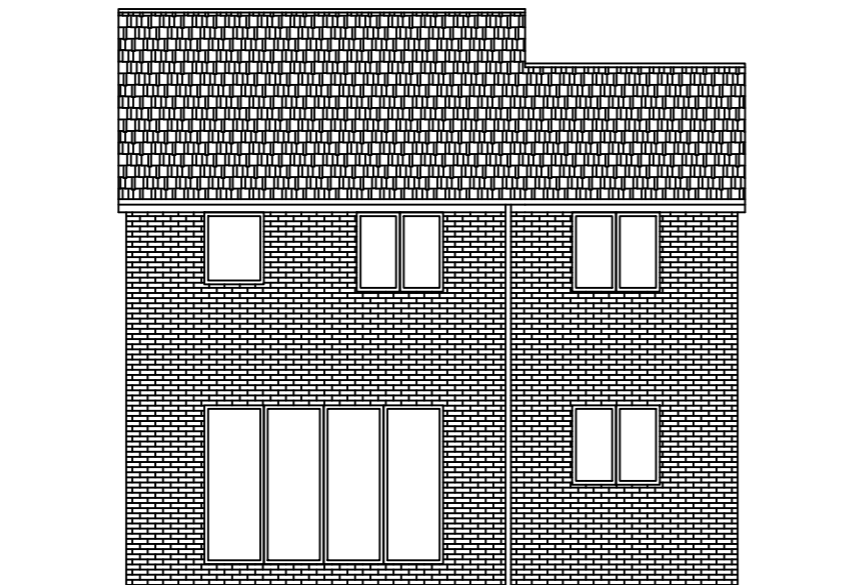

EXISTING REAR ELEVATION
SCALE 1:100 AT A3

Rev	Description	By	Chk	App	Date
-----	-------------	----	-----	-----	------

JRB DESIGNS Ltd
1 Saville Road
Cudworth
Barnsley
S72 8LT
Tel: 01226 383542
Fax: 01226 380078
Mob: 07970 541192
Email: john@jrbdesigns.co.uk

This drawing is copyright. © jrbdesigns Ltd.

Client

MR. D WALTHAM

Drawing Title

EXISTING ELEVATIONS

Address

6 LAKELAND CLOSE
CUDWORTH
BARNSELY
S72 8SL

Project Title:

PROPOSED TWO STOREY
SIDE EXTENSION

Purpose of Issue:

PLANNING

Drawing Status

FIRST ISSUE

Scale at A3	Drawn By	Date
AS SHOWN	JRB	03/06/2020

Checked By	Date	Approved By	Date
	03/06/2020		03/06/2020

Project No.	Drawing No.	Revision
MDW001	002	-

APPROVAL <input type="checkbox"/>	INFORMATION <input type="checkbox"/>	TENDER <input type="checkbox"/>	CONTRACT <input type="checkbox"/>	CONSTRUCTION <input type="checkbox"/>
-----------------------------------	--------------------------------------	---------------------------------	-----------------------------------	---------------------------------------