



Amended Plan received 8/1/14

BARNESLEY Metropolitan Borough Council  
23 JAN 2014  
APPROVED TOWN PLANNING

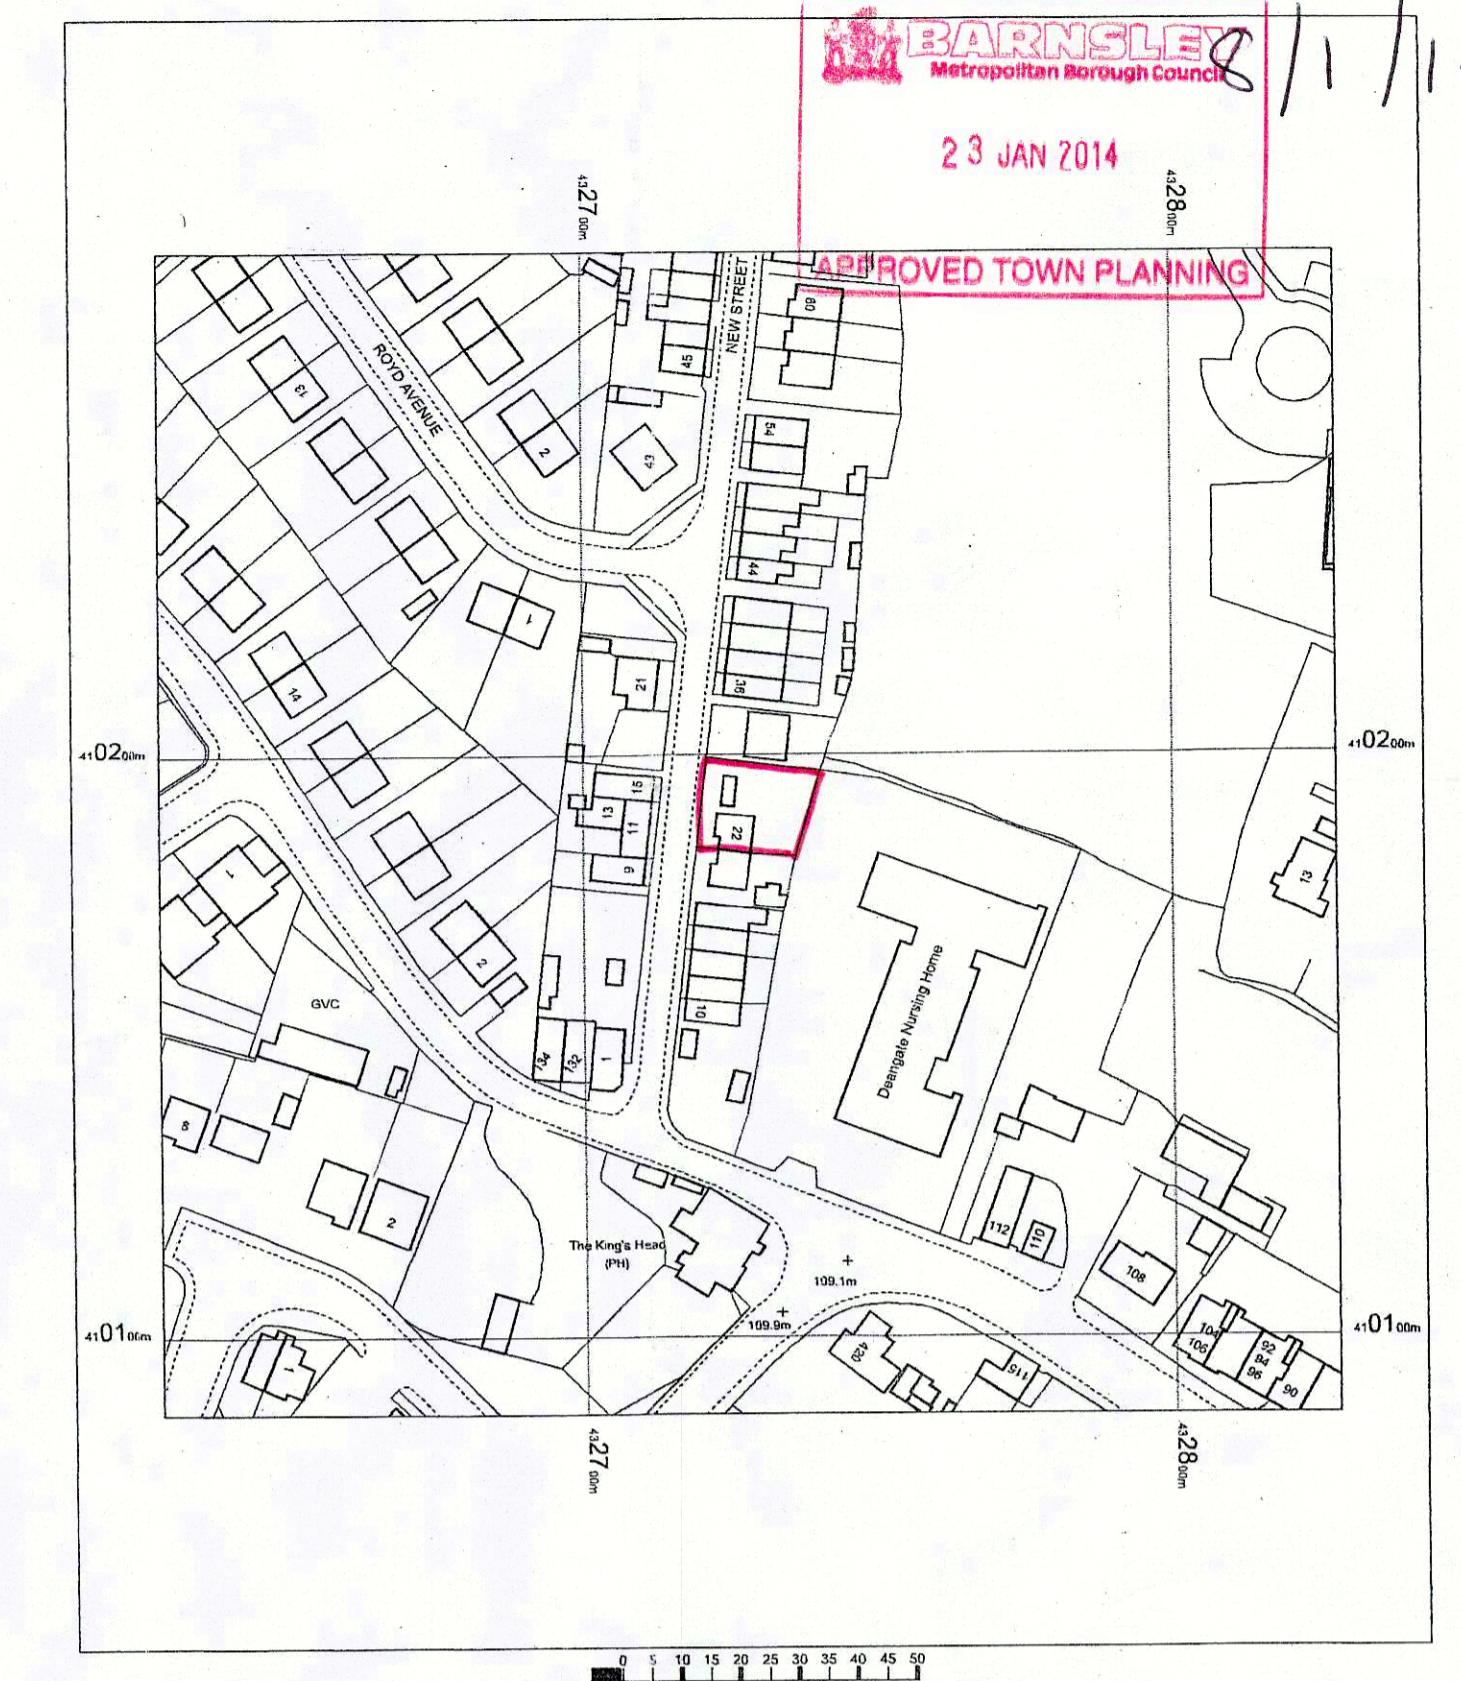


LOCATION PLAN SCALE 1:1250


OS Mastermap  
13 September 2013, ID: BW1-60257405  
www.blackwellmapping.co.uk  
1:1250 scale print at A4, Centre: 432728 E, 416187 N  
© Crown Copyright, Licence No. 100041010  
BLACKWELL'S  
www.blackwellmapping.co.uk  
TEL: 0115 945 2679  
maps.leeds@blackwell.co.uk

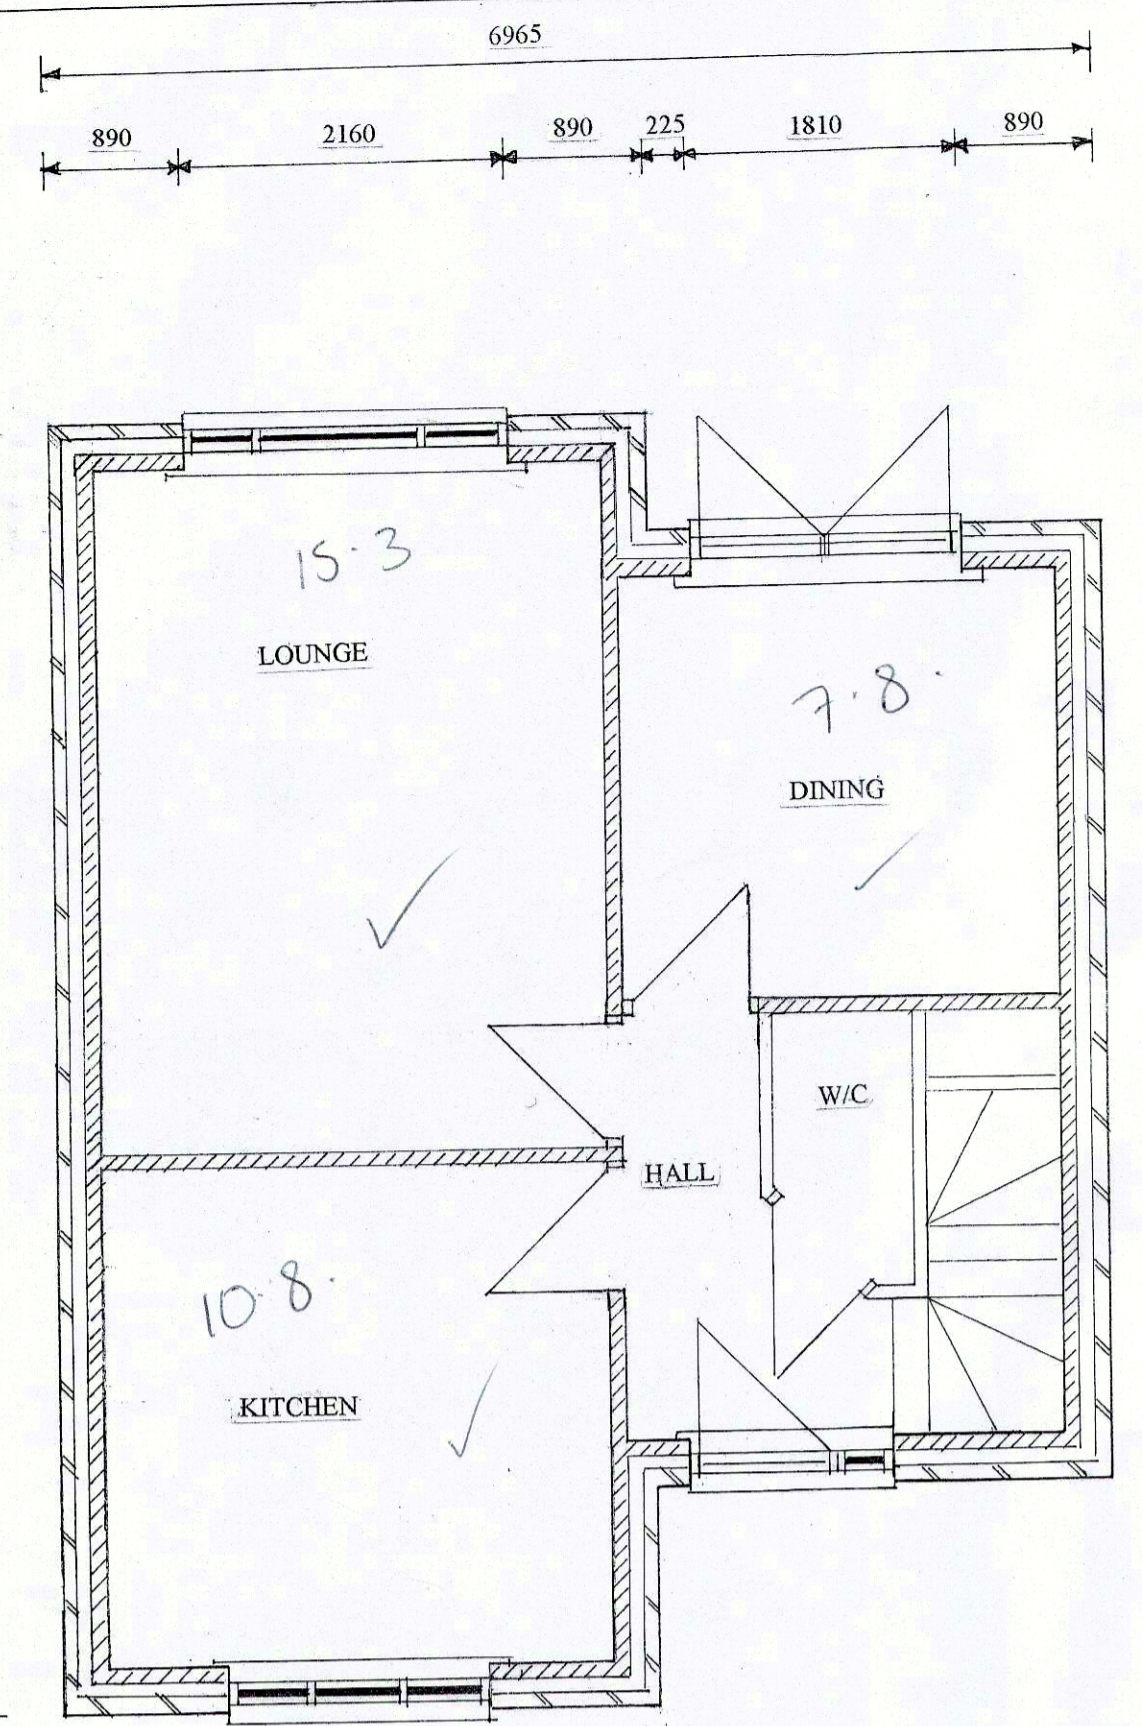


PROPOSED GROUND FLOOR LAYOUT

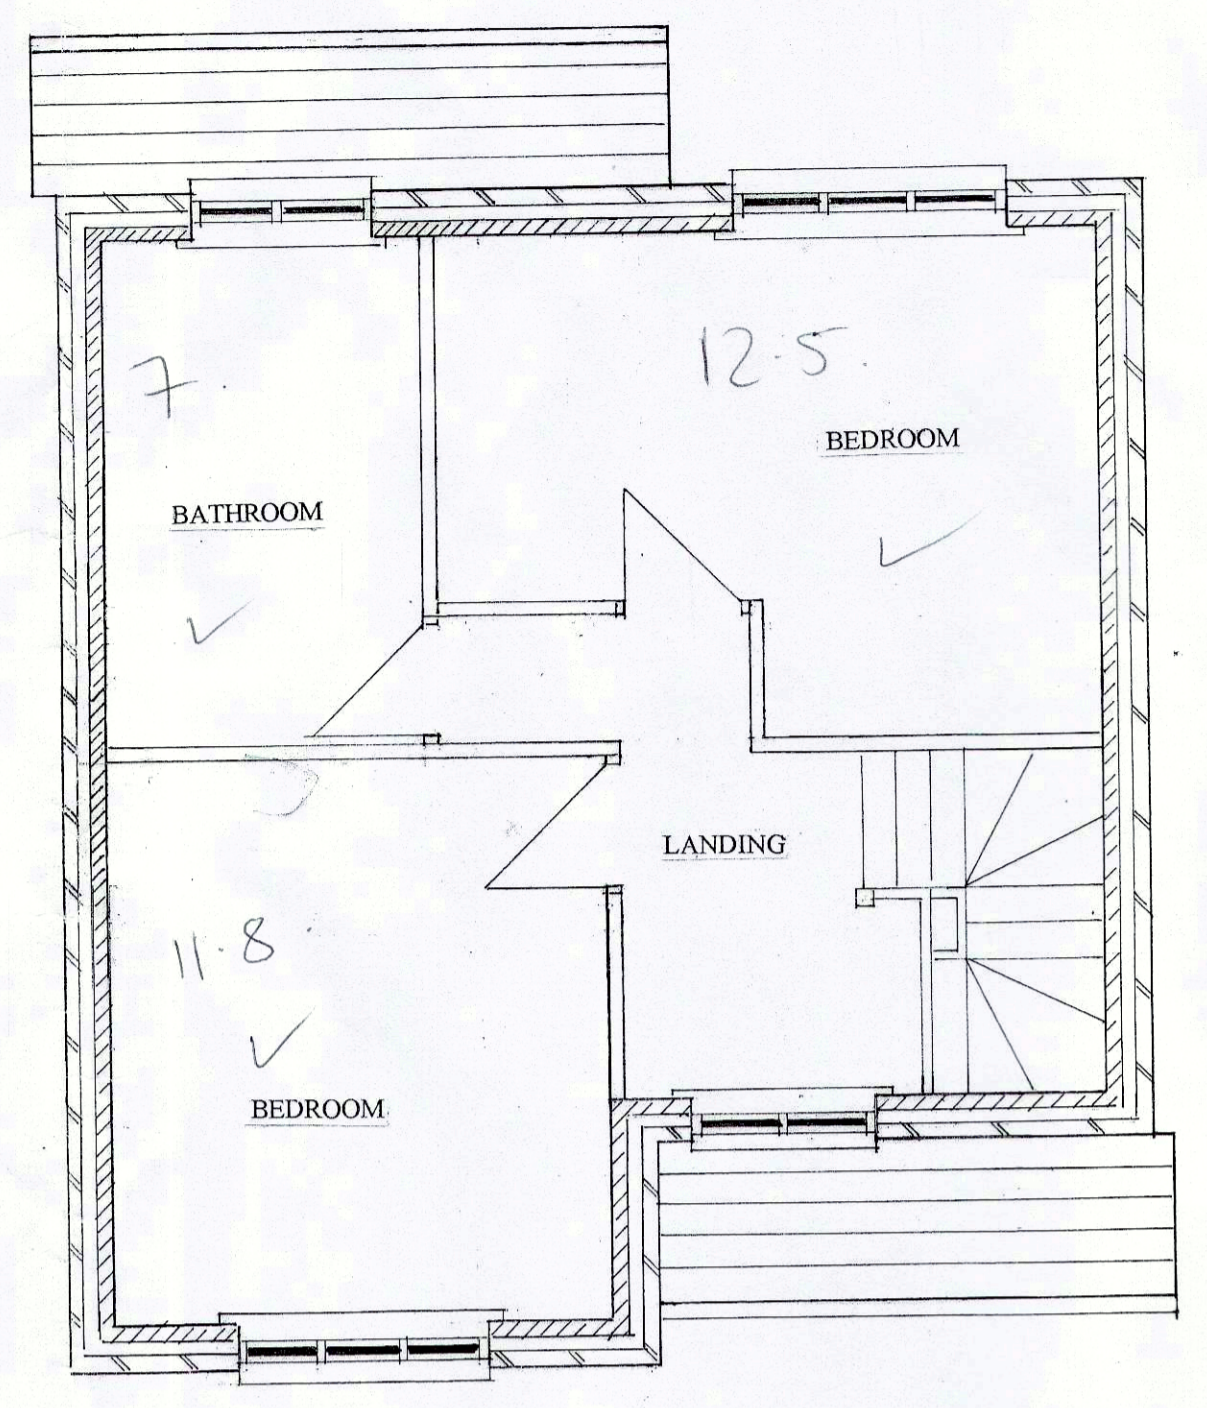


PROPOSED FIRST FLOOR LAYOUT

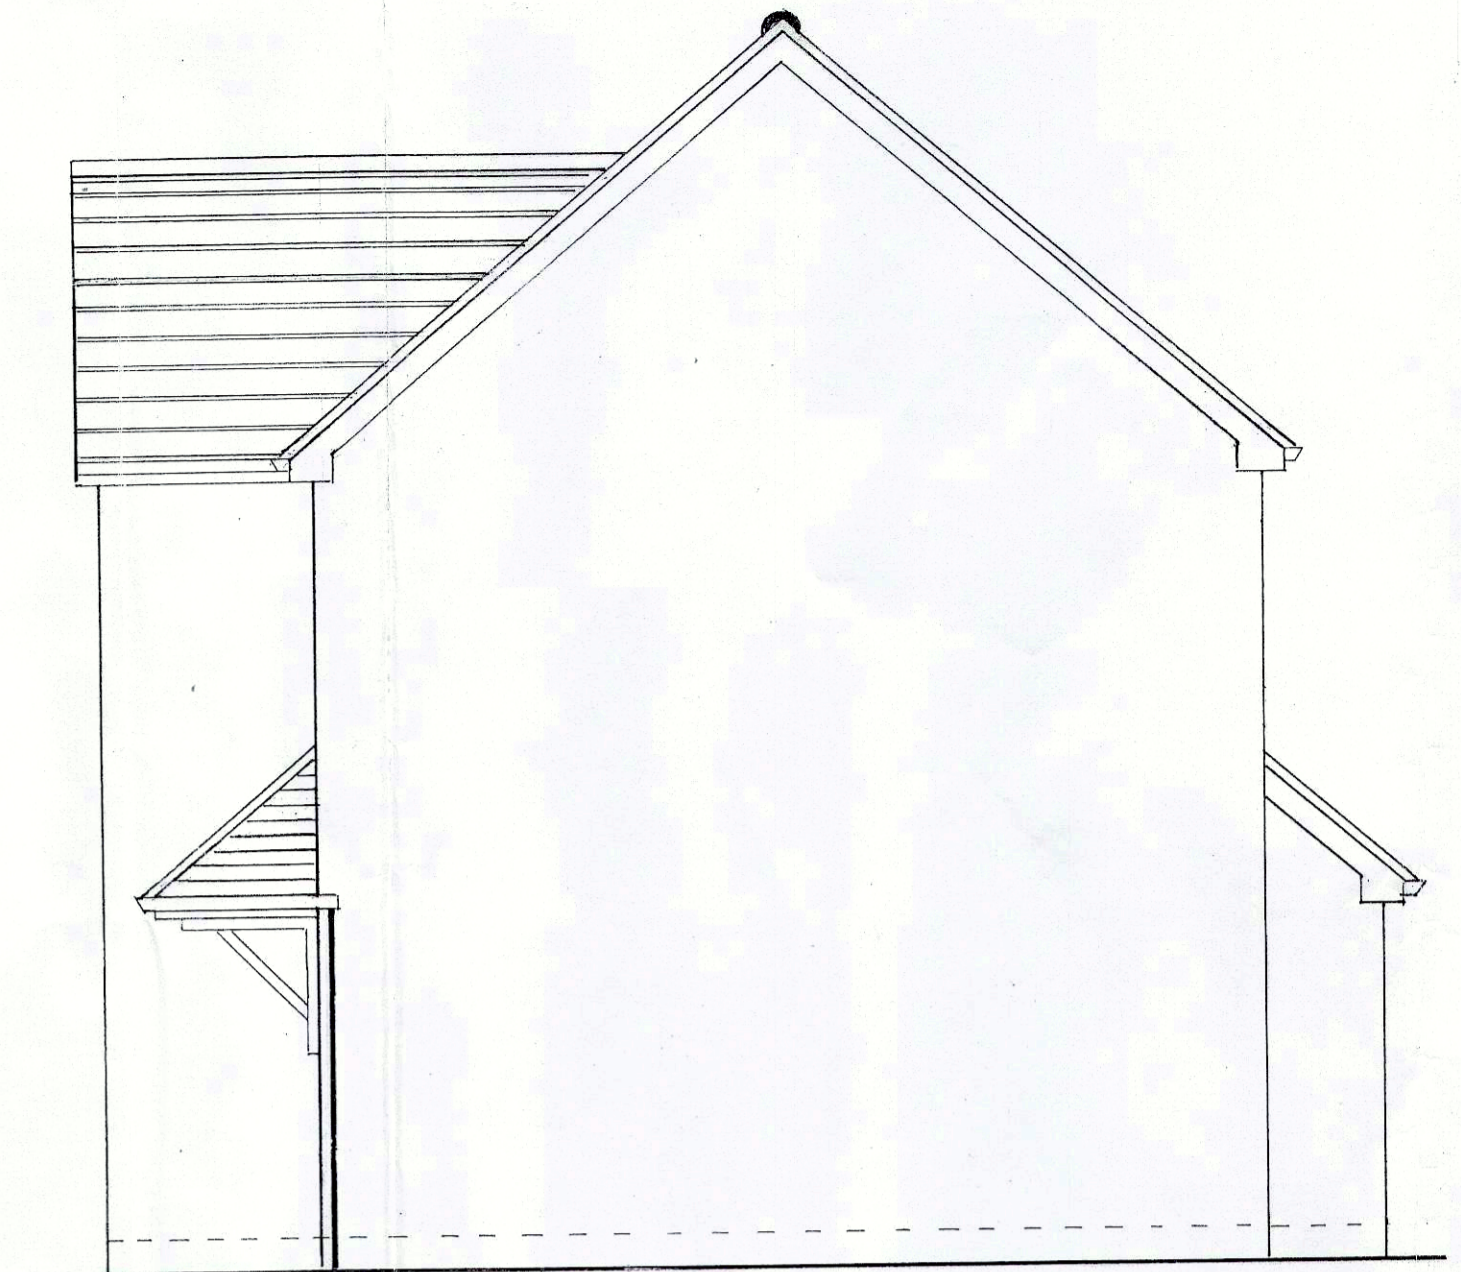

PROPOSED SIDE ELEVATION

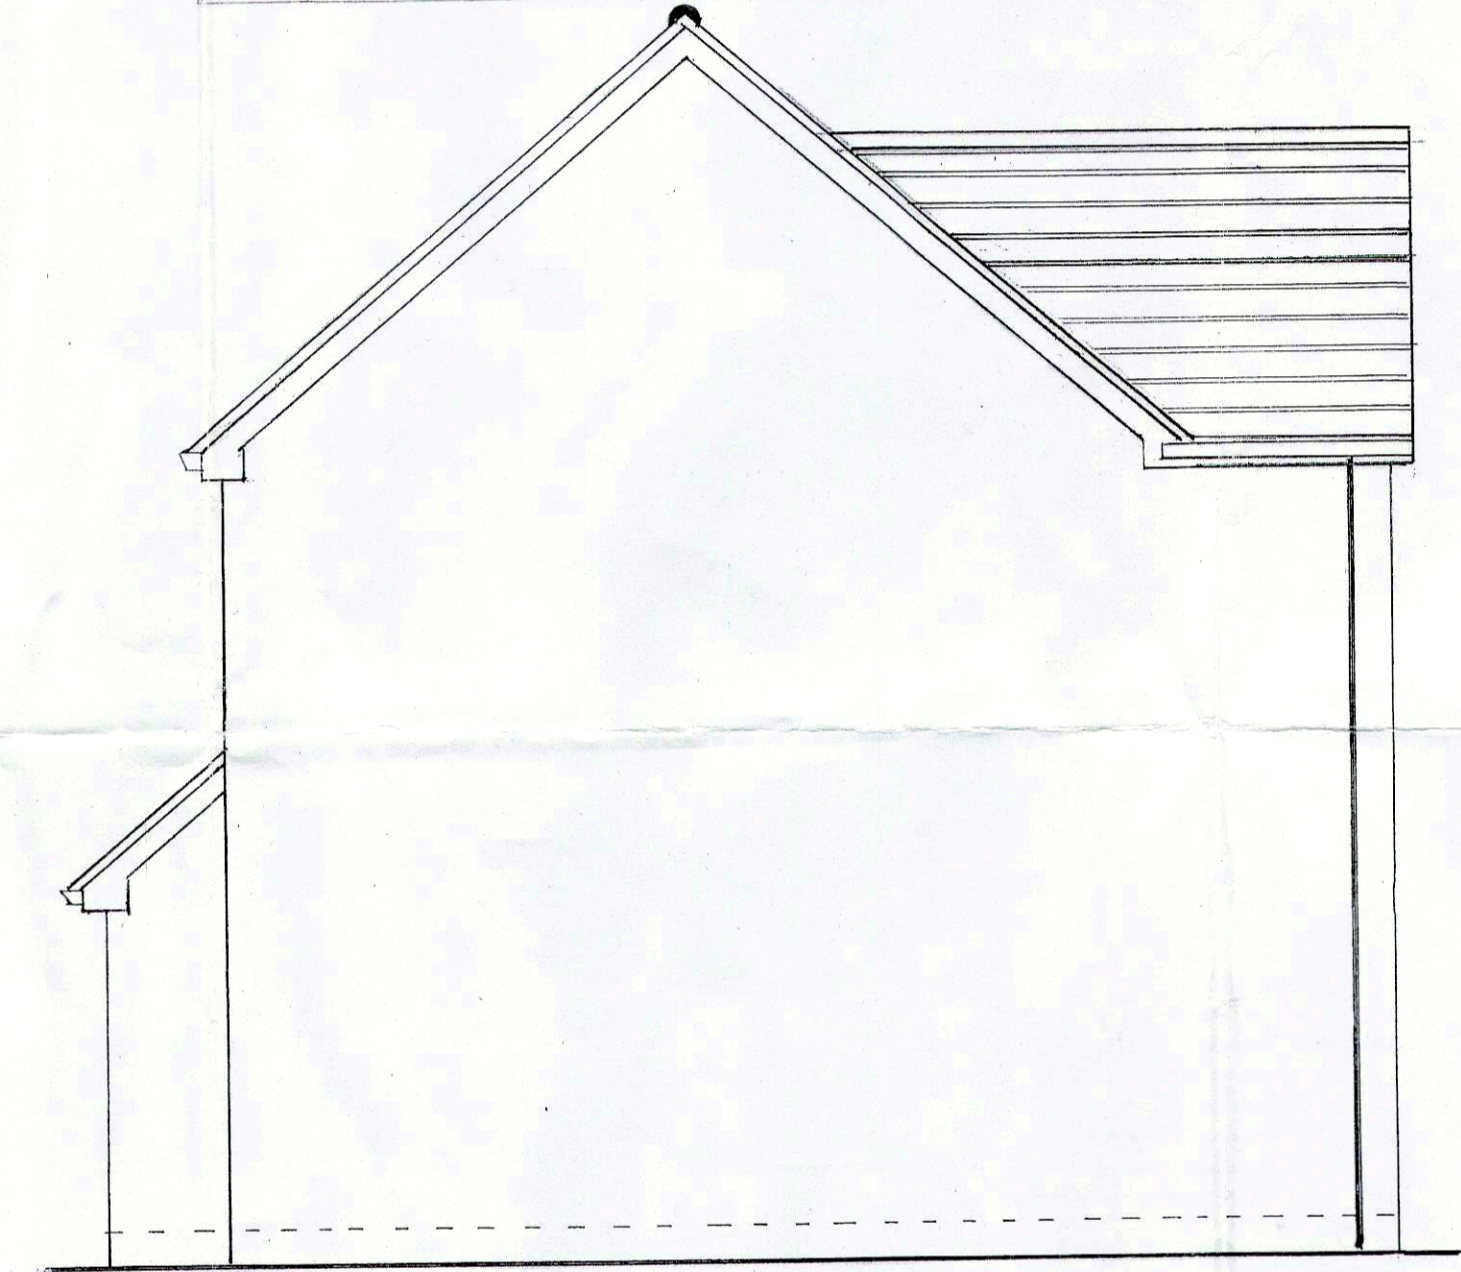


PROPOSED SIDE ELEVATION

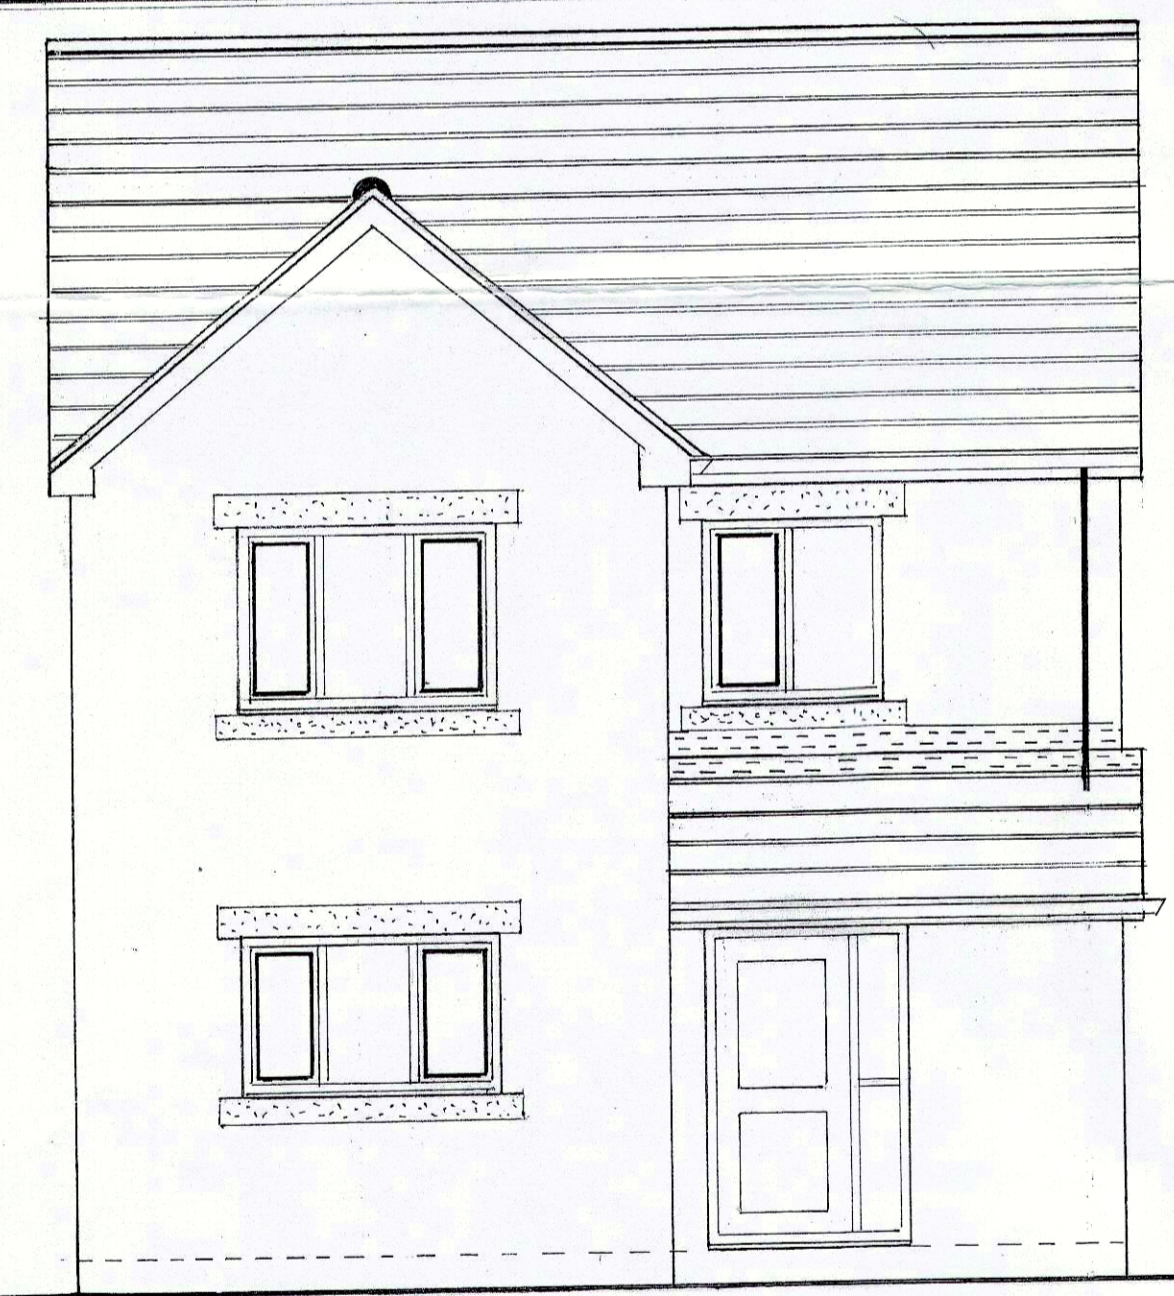


PROPOSED FRONT ELEVATION



PROPOSED REAR ELEVATION

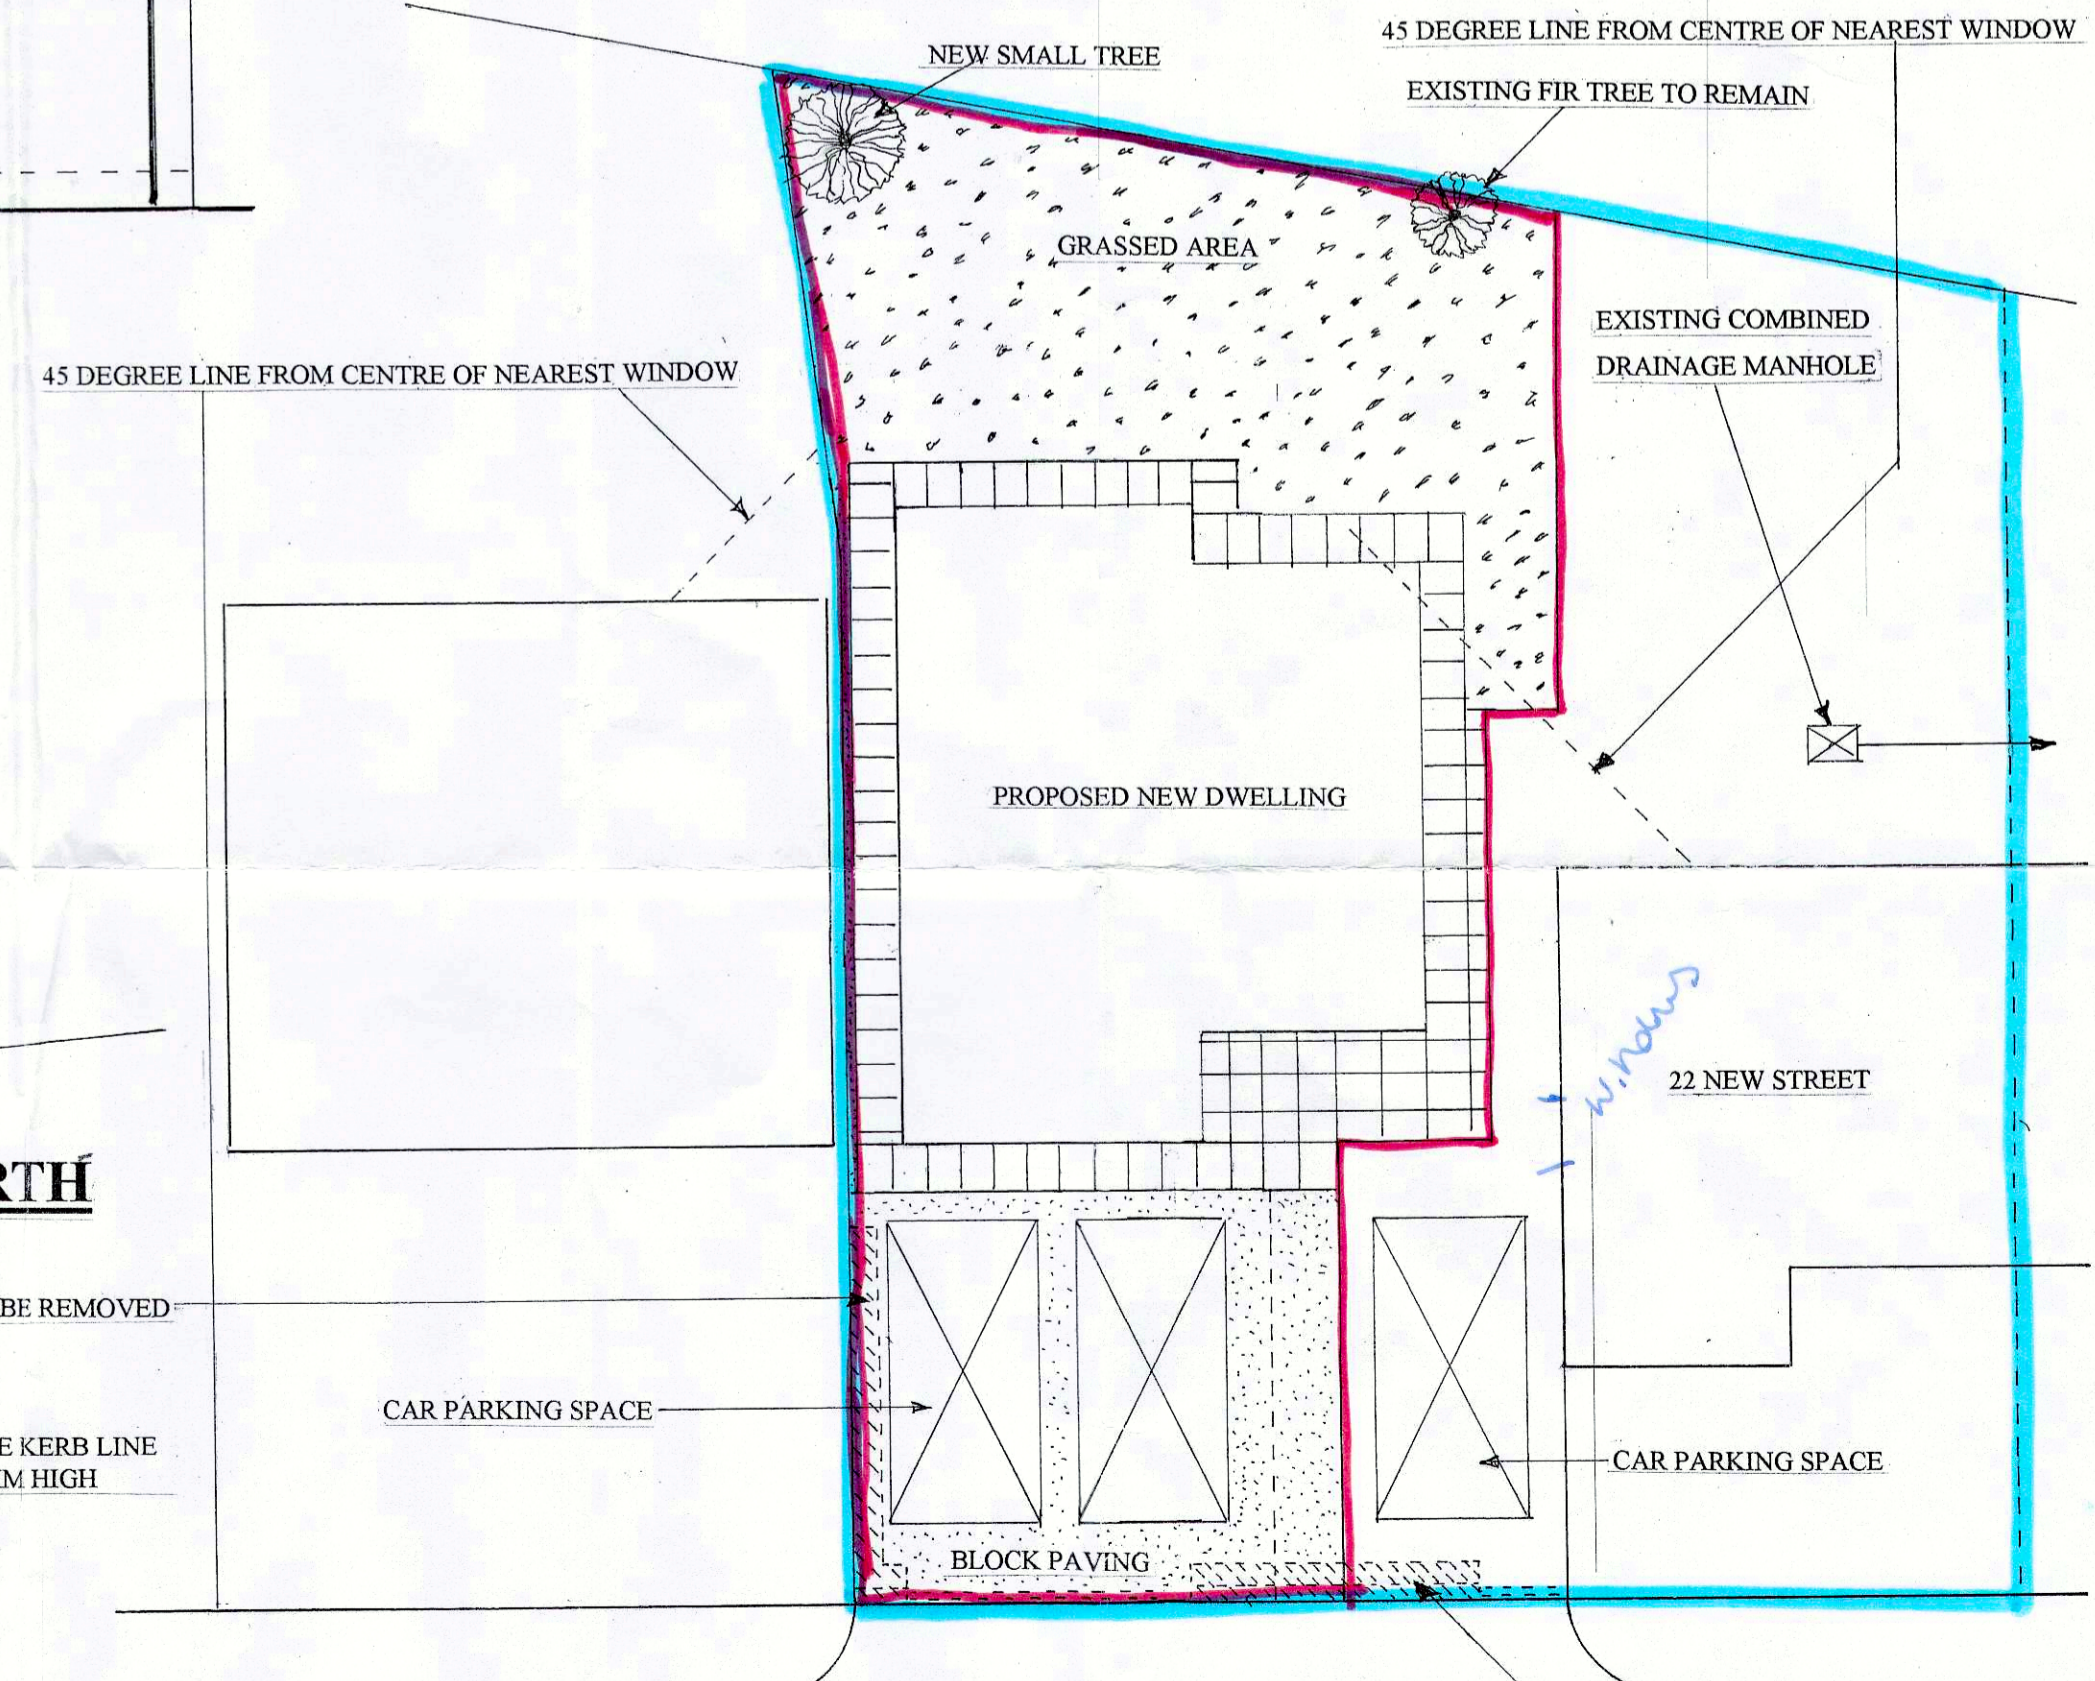

BLOCK PLAN SCALE 1:100

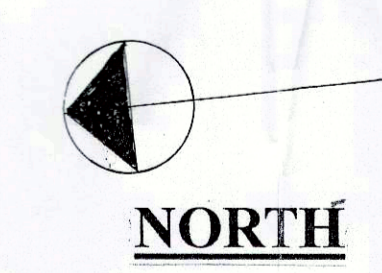

NORTH

ANY OBSTRUCTIONS WITHIN 2.00m OF THE KERB LINE TO BE REDUCED TO A MAXIMUM OF 600MM HIGH

PRIVET HEDGE TO BE REMOVED

CAR PARKING SPACE

BLOCK PAVING

CAR PARKING SPACE

NEW STREET

PRIVET HEDGE AND BONDARY WALL TO BE REMOVED

REVISION A