
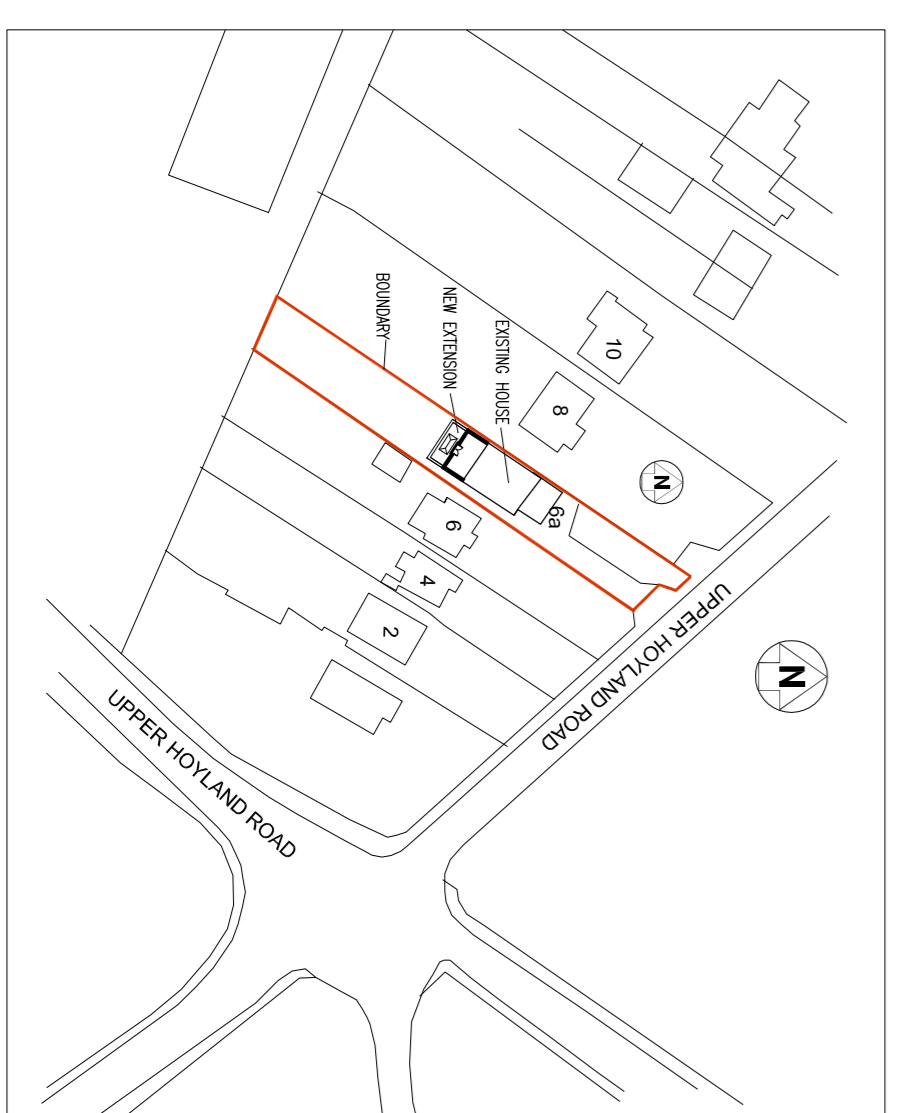
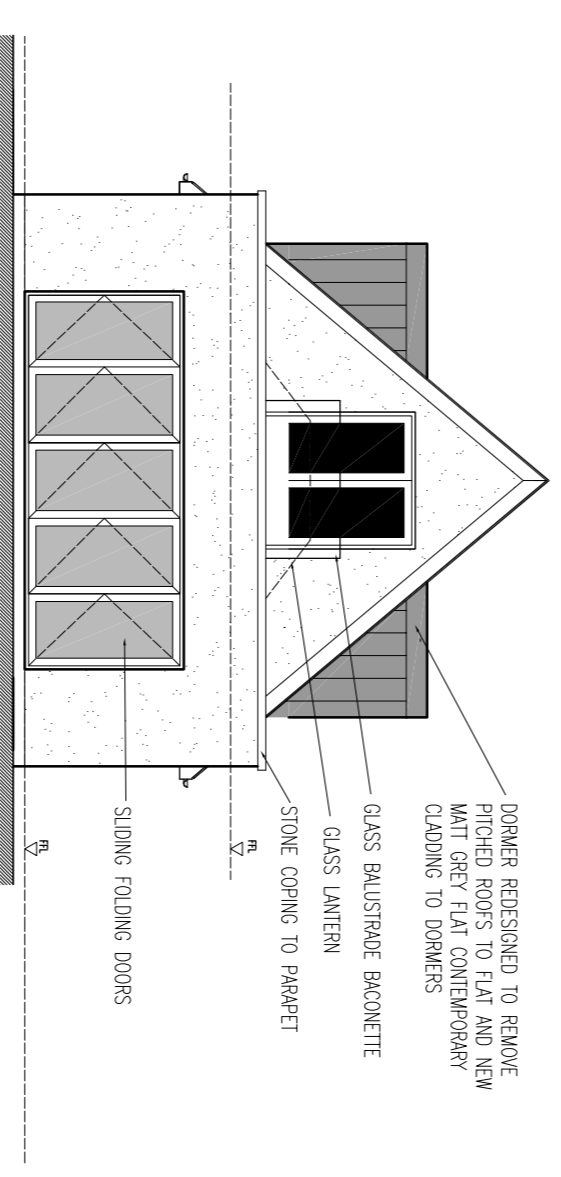
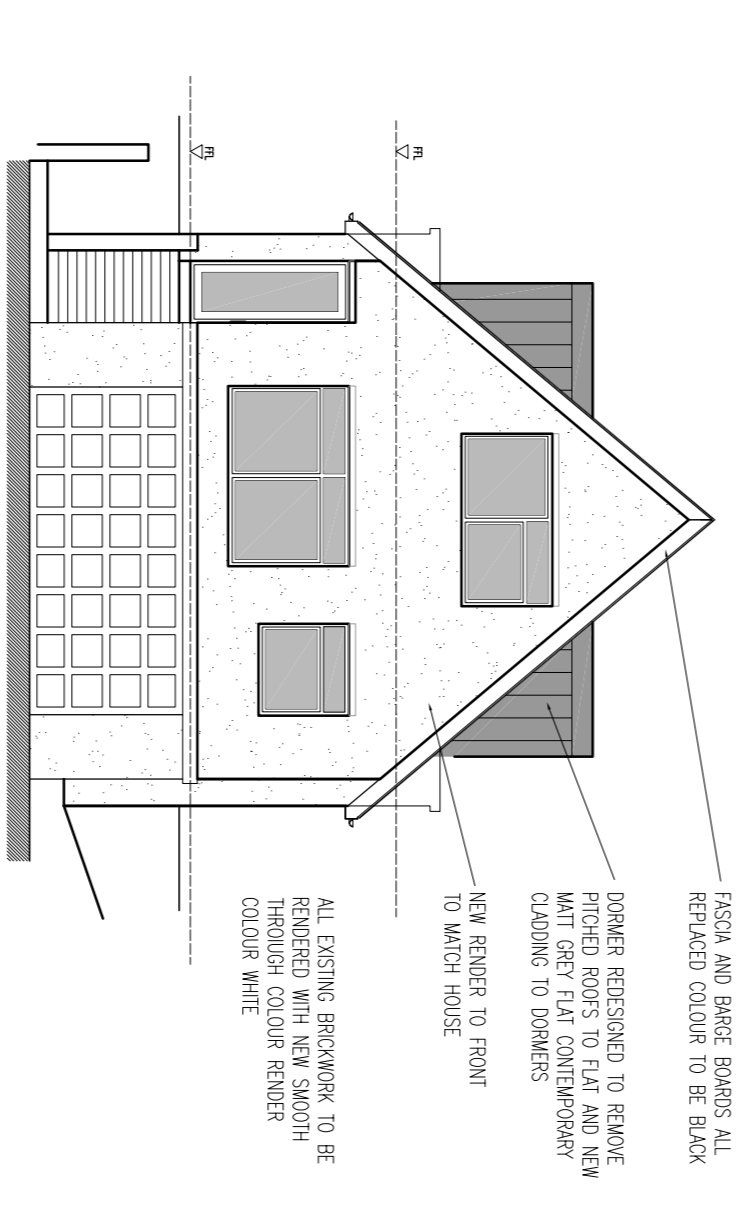
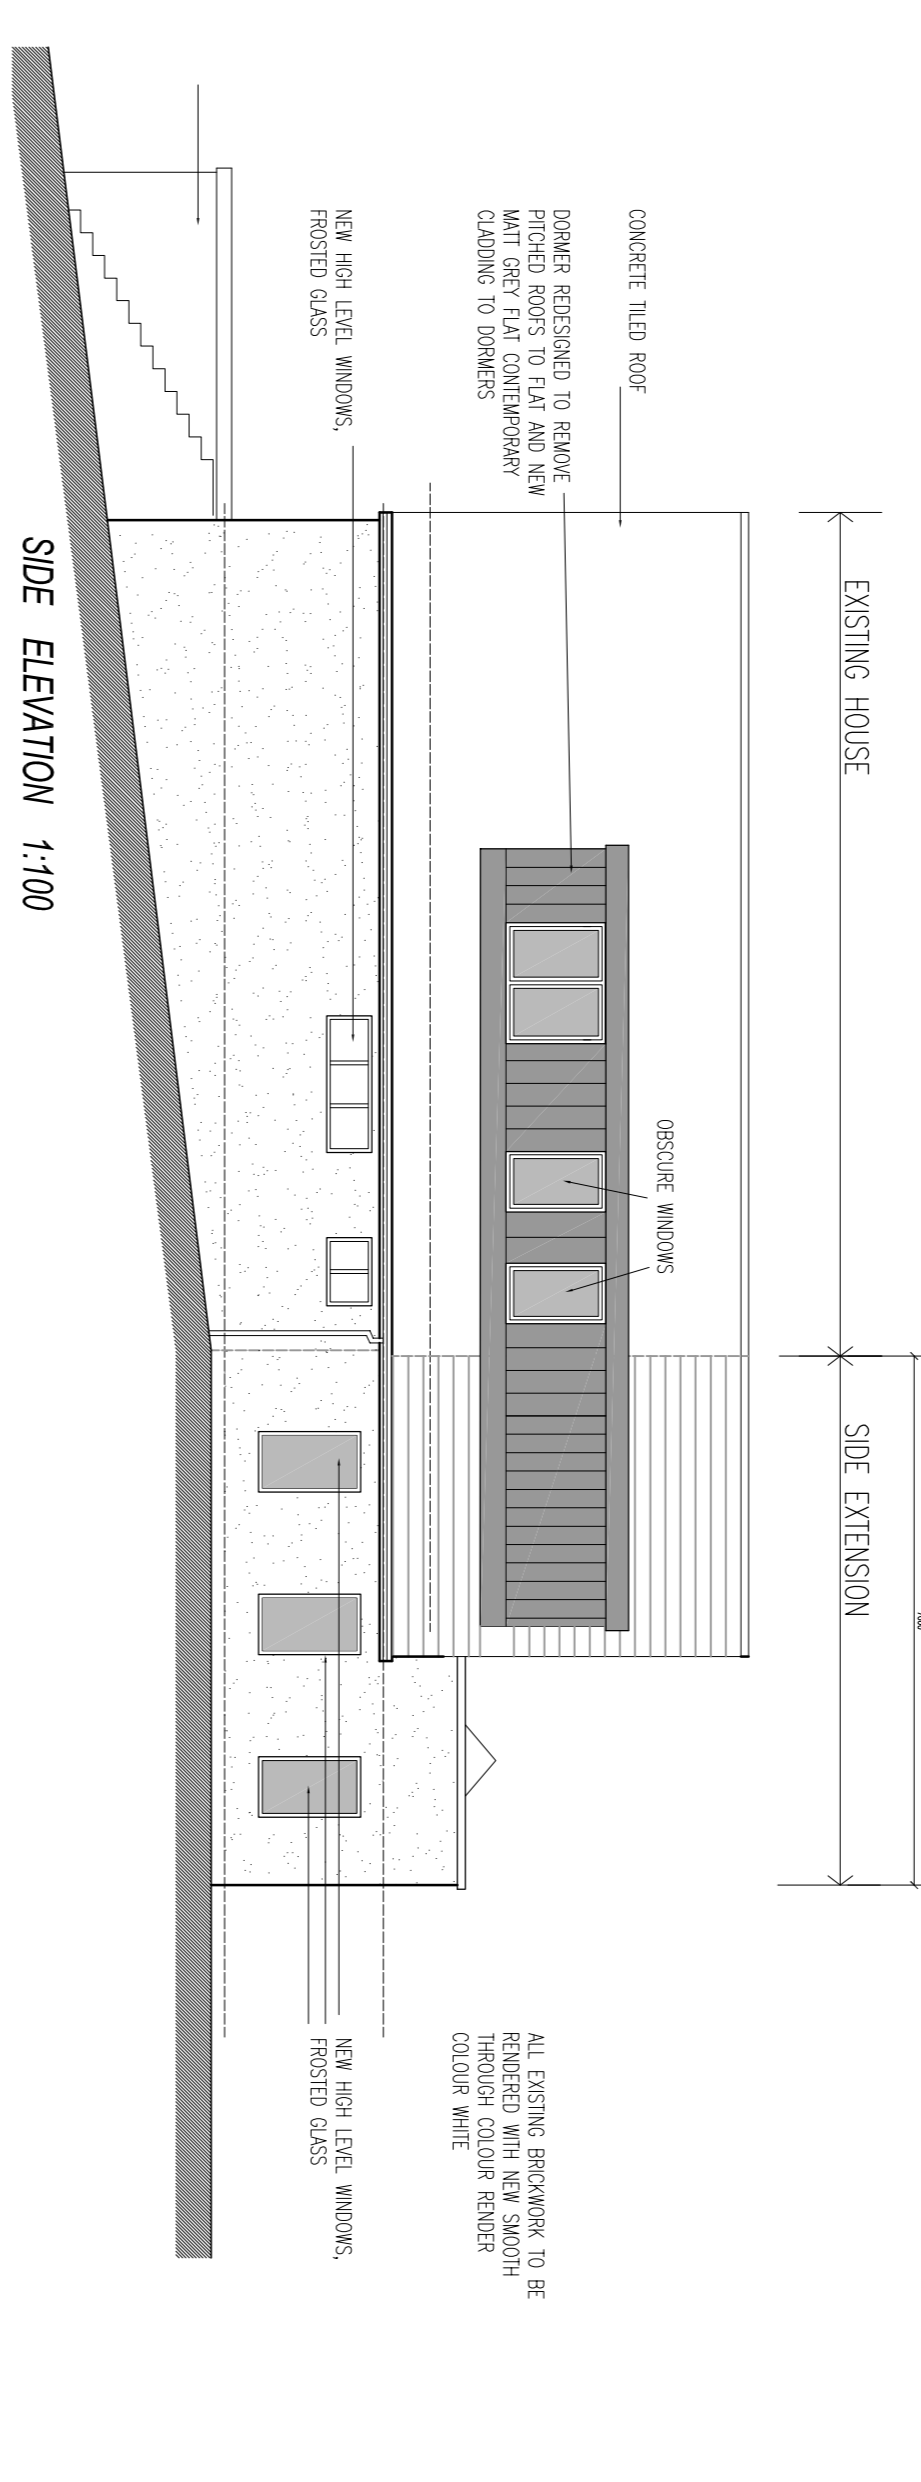
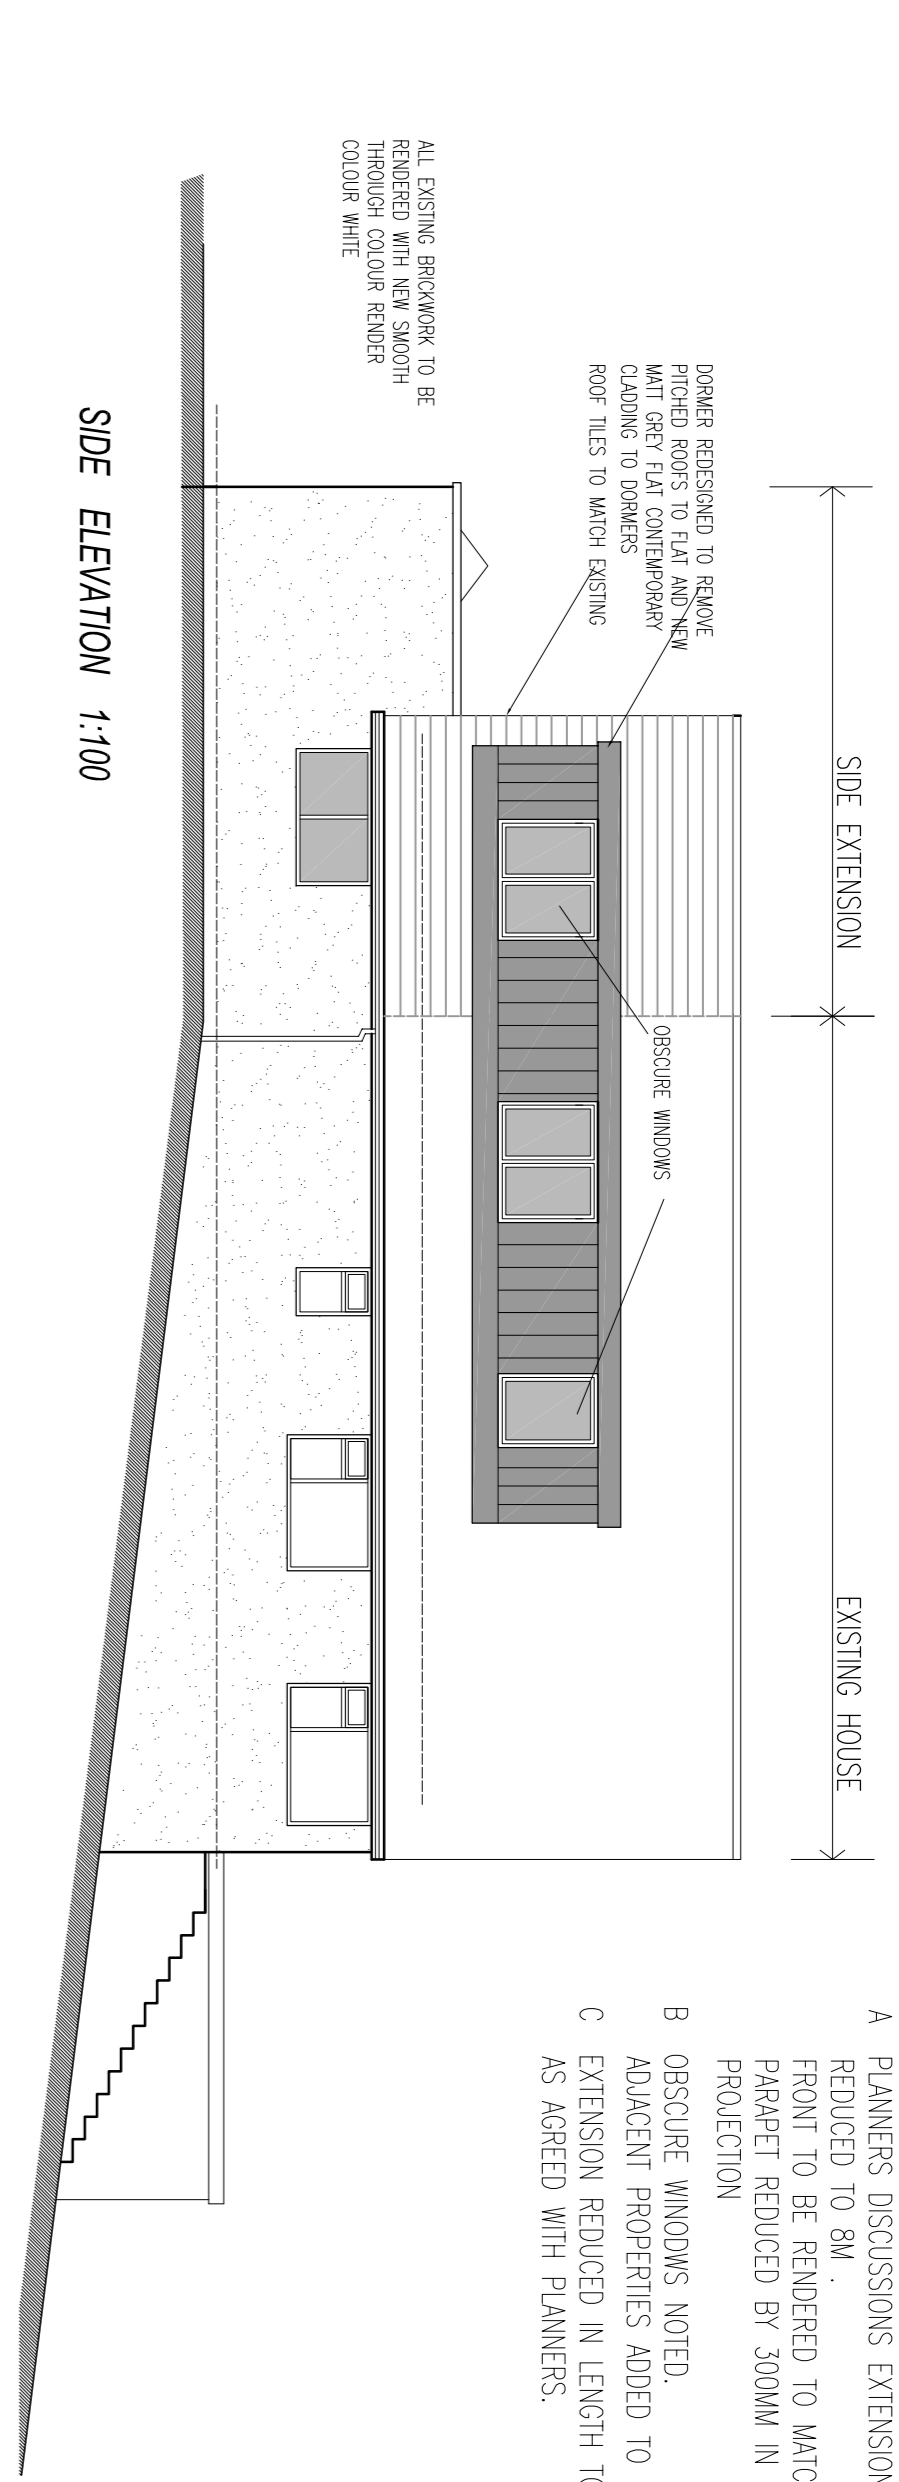
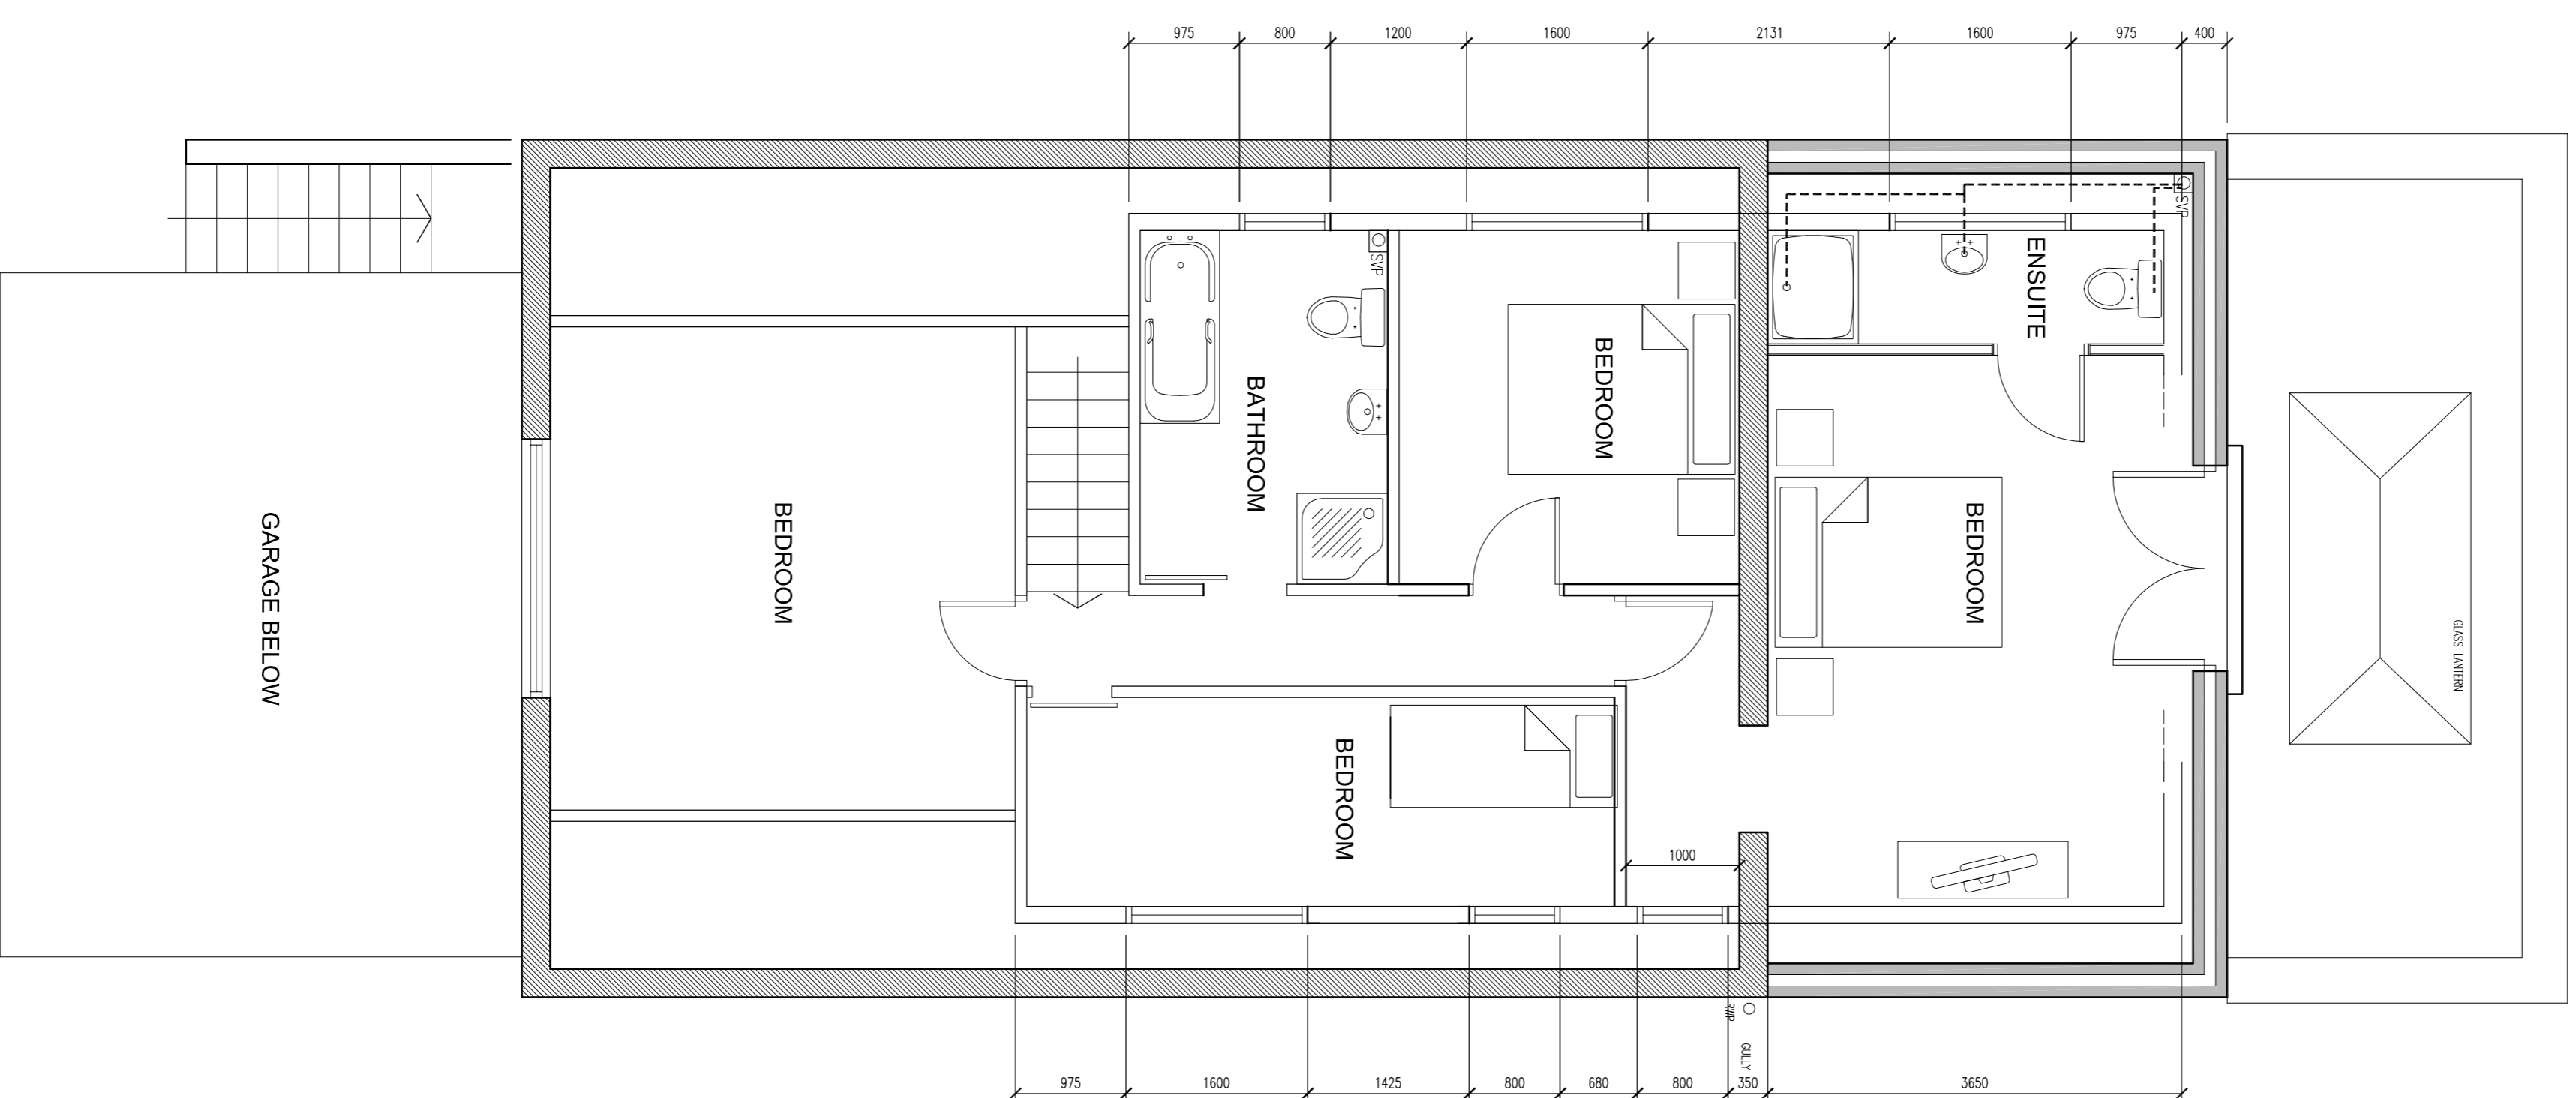


- A PLANNERS DISCUSSIONS EXTENSION LENGTH DIMENSION REDUCED TO 8M.
- B ADJACENT PROPERTIES ADDED TO LOCATION PLAN PROJECTION.
- C EXTENSION REDUCED IN LENGTH TO 7M AS AGREED WITH PLANNERS.

31-08-19

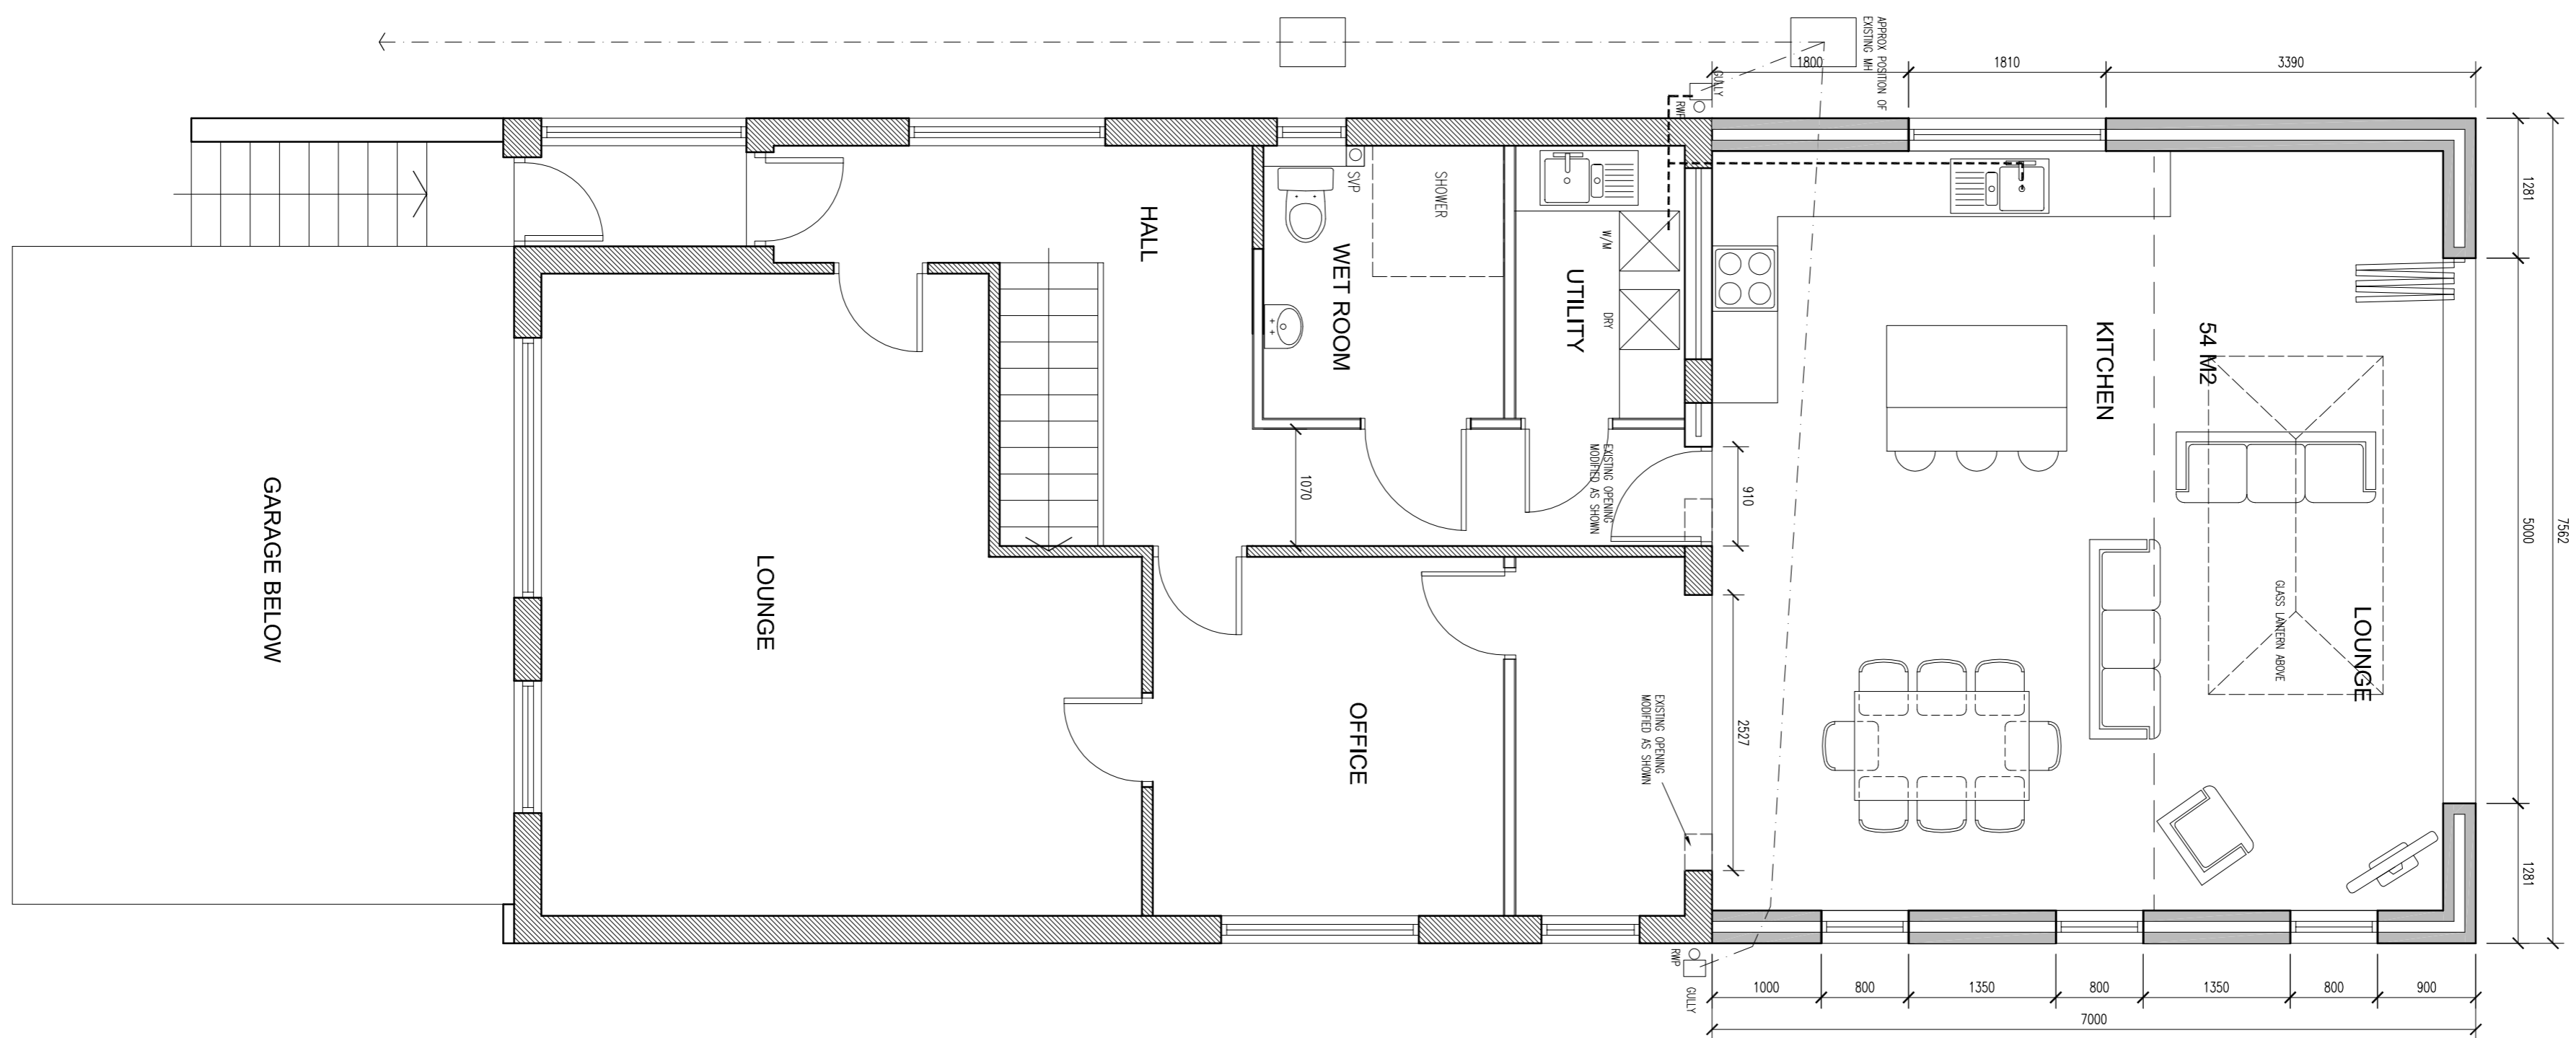

PETER AND KATHRYN GRAVES		Client
6A UPPER HOTLAND ROAD, BARNSELEY		Job
PROPOSED REAR EXTENSION		
PROPOSED PLANS, ELEVATIONS		
LOCATION PLAN		Title
DRAWN	CHECKED	DATE
SCALE	DATE	SCALE
1:100	JAN 18	A3 ISSUE
1:50		A1 ISSUE
REVISION	DRAWING STATUS	DRAWING NUMBER
C		1000-02

GROUND FLOOR

FIRST FLOOR

FRONT ELEVATION 1:100

REAR ELEVATION 1:100

LOCATION PLAN 1:1250

© COPYRIGHT DATES ON THESE DRAWINGS AND INSULATION SHOWING DRAWING THE CONTRACTOR MUST VERIFY ALL DIMENSIONS ON THE BEFORE MAKING STOP DRAWINGS