


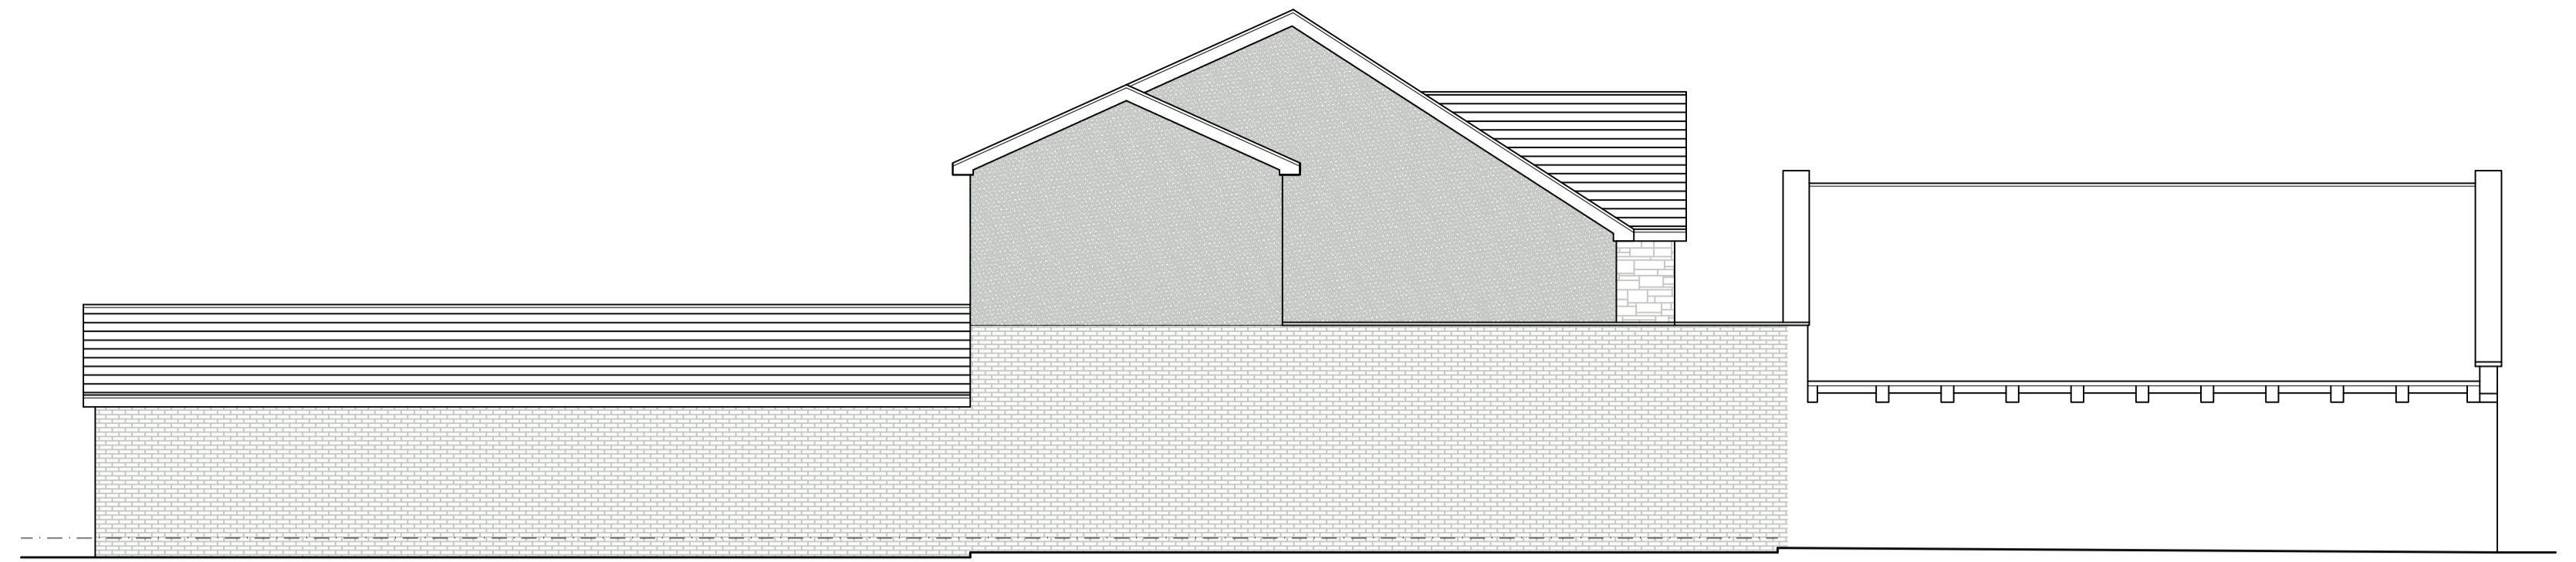


**PROPOSED REAR ELEVATION**  
SCALE 1:100




**PROPOSED SIDE ELEVATION**  
SCALE 1:100




**EXISTING REAR ELEVATION**  
SCALE 1:100

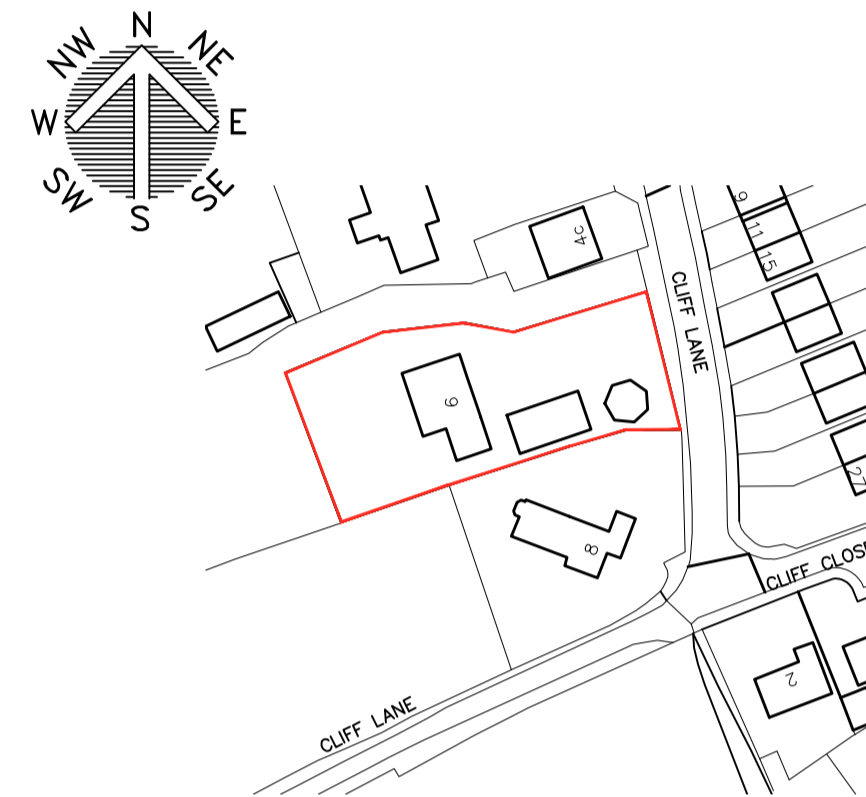


**LOCATION PLAN**  
SCALE 1:1250

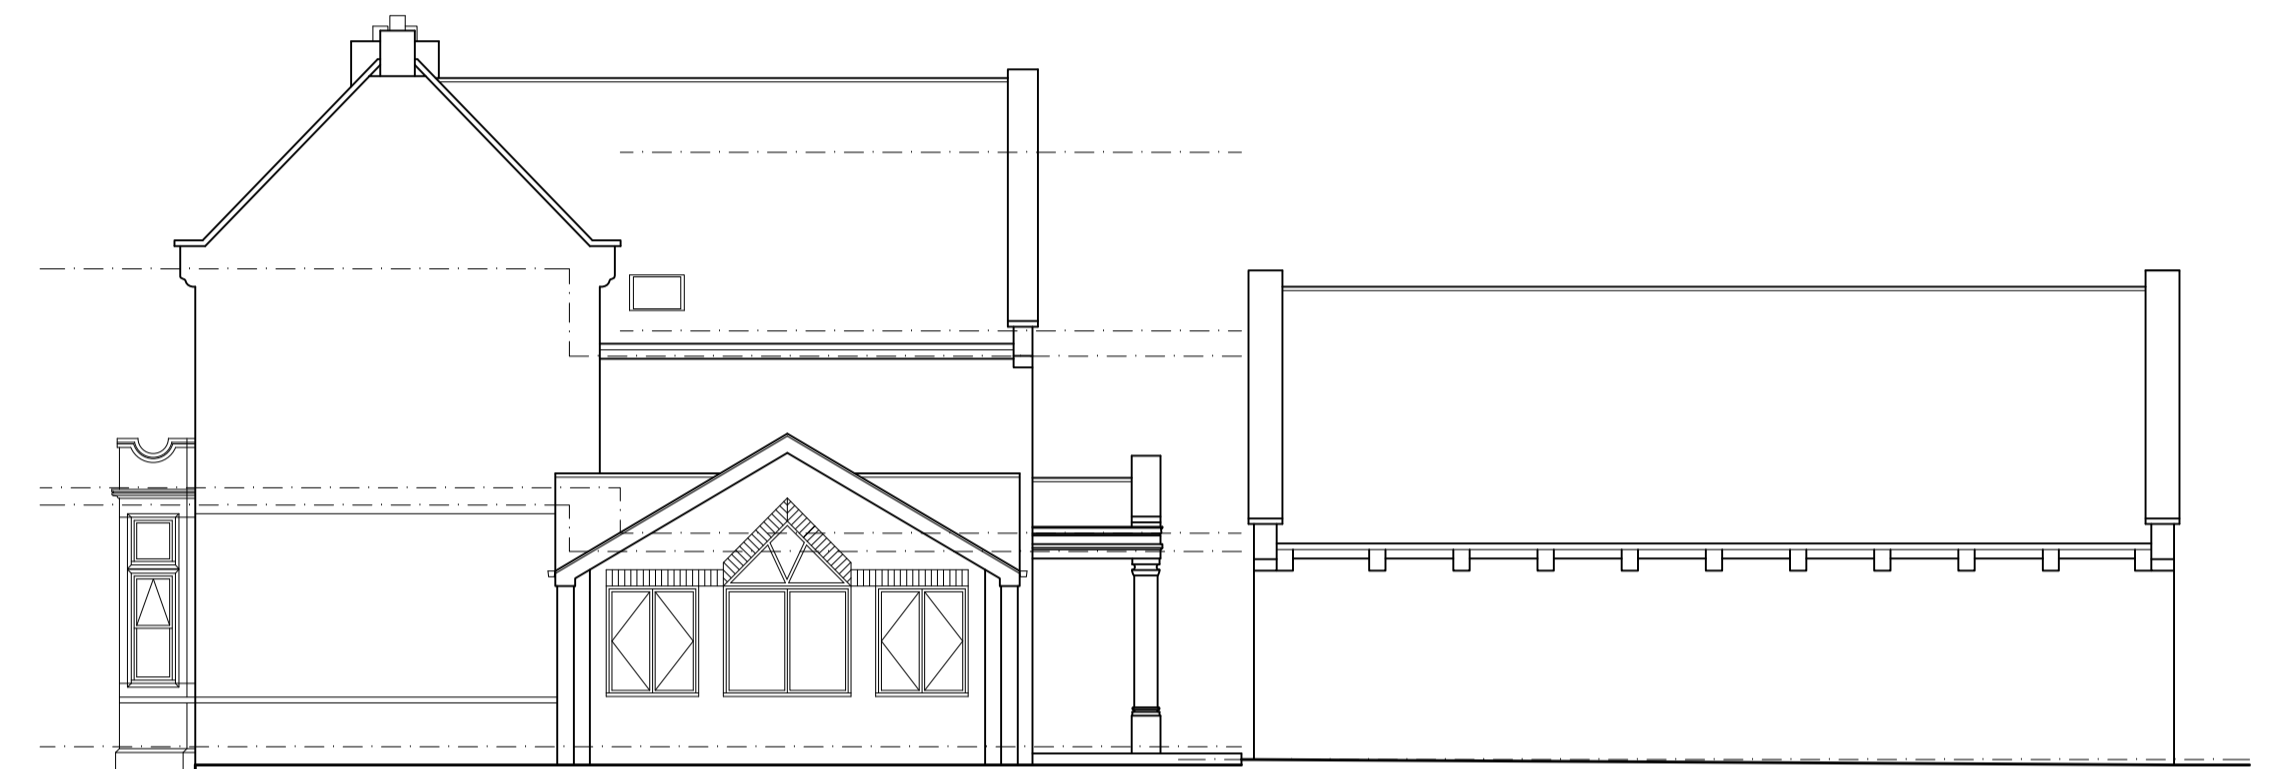


**EXISTING SIDE ELEVATION**  
SCALE 1:100

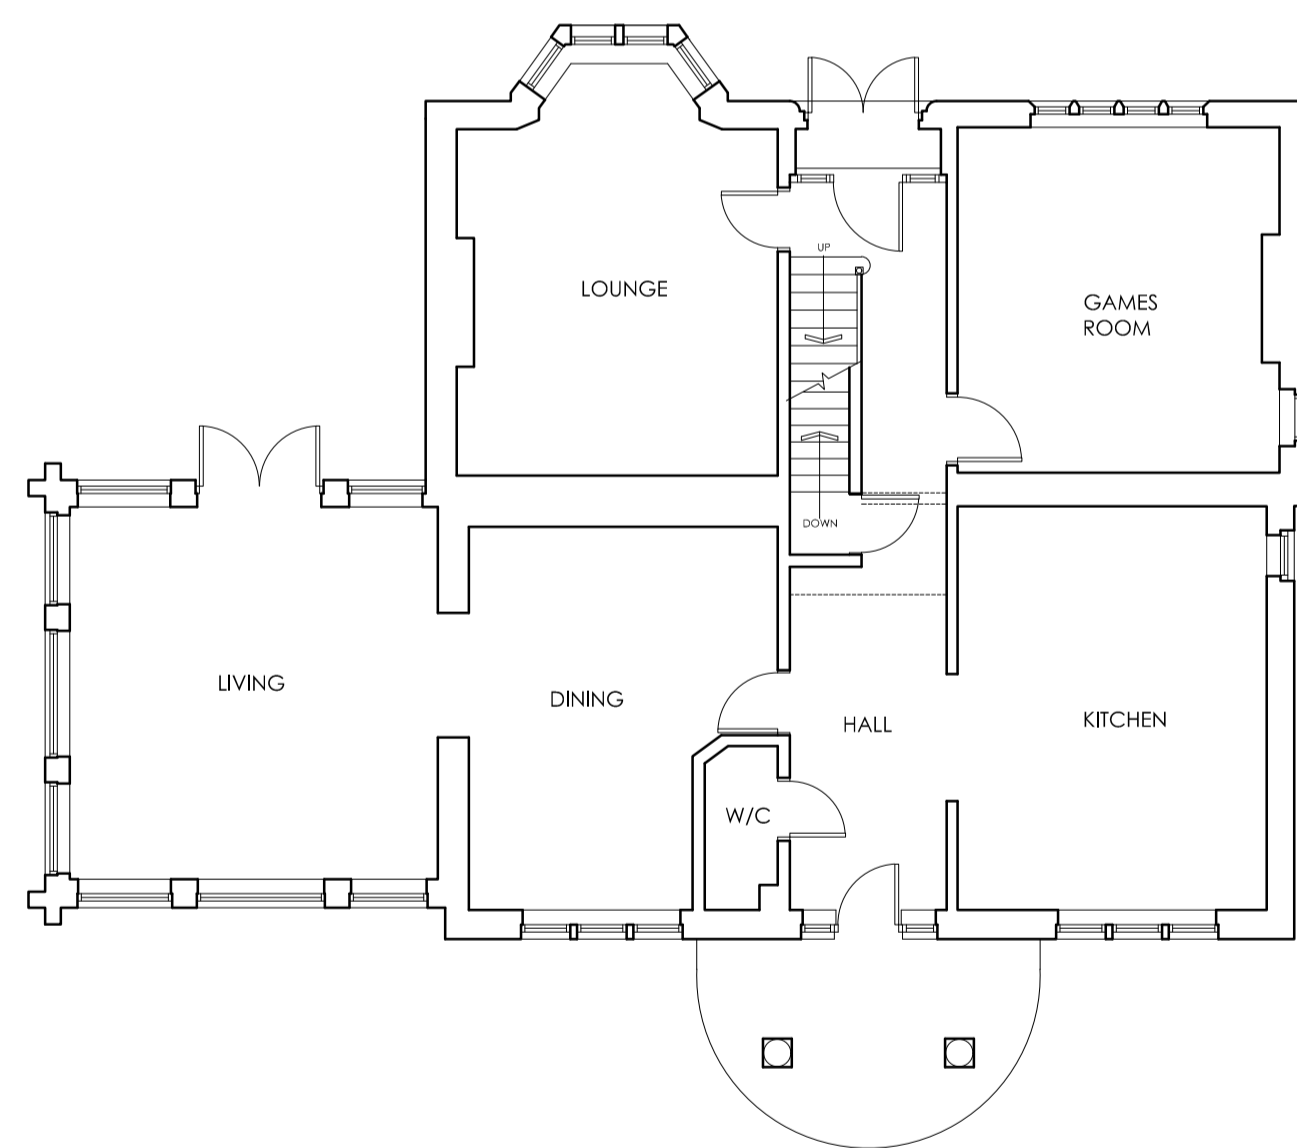


**EXISTING GROUND FLOOR PLAN**  
SCALE 1:100

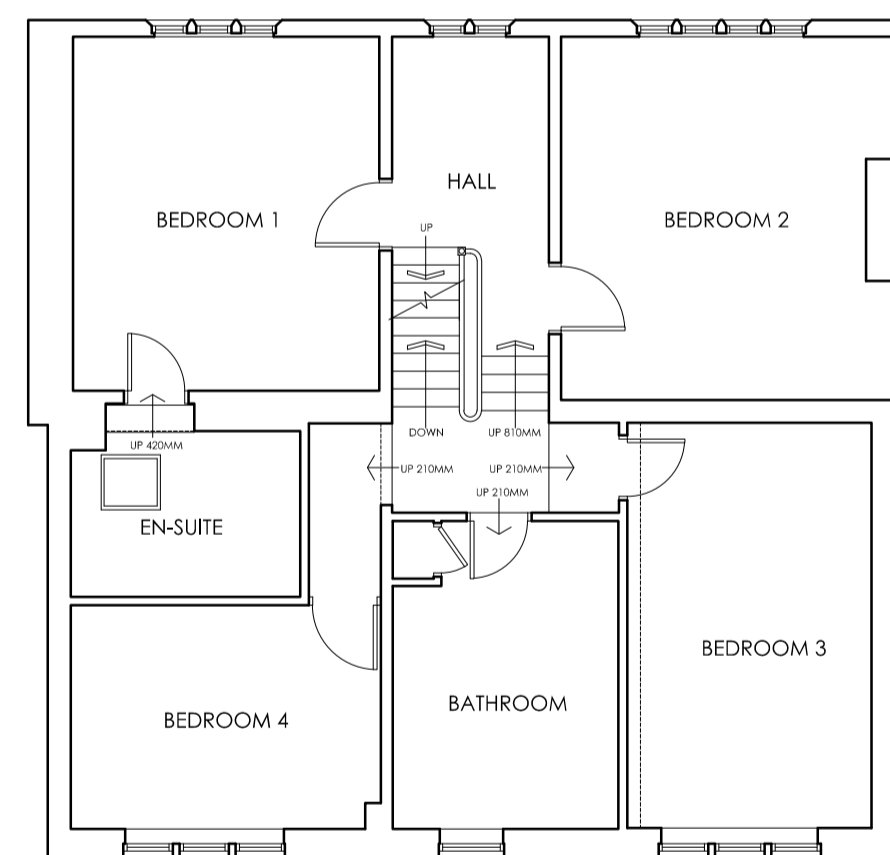


**EXISTING FIRST FLOOR PLAN**  
SCALE 1:100

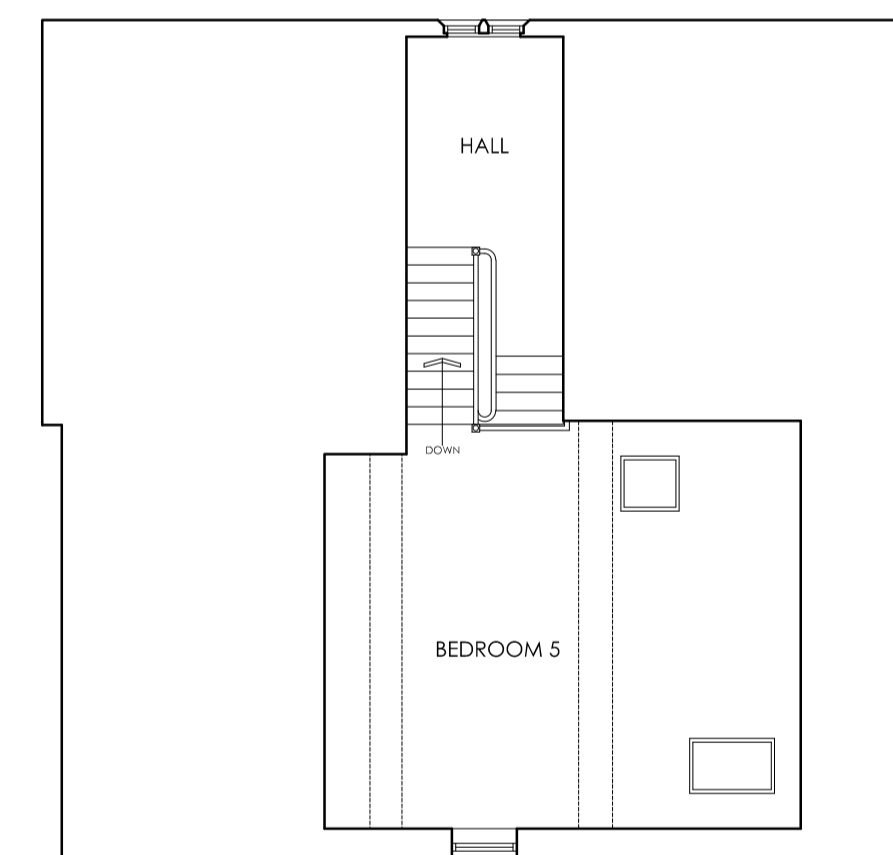


**EXISTING SECOND FLOOR PLAN**  
SCALE 1:100

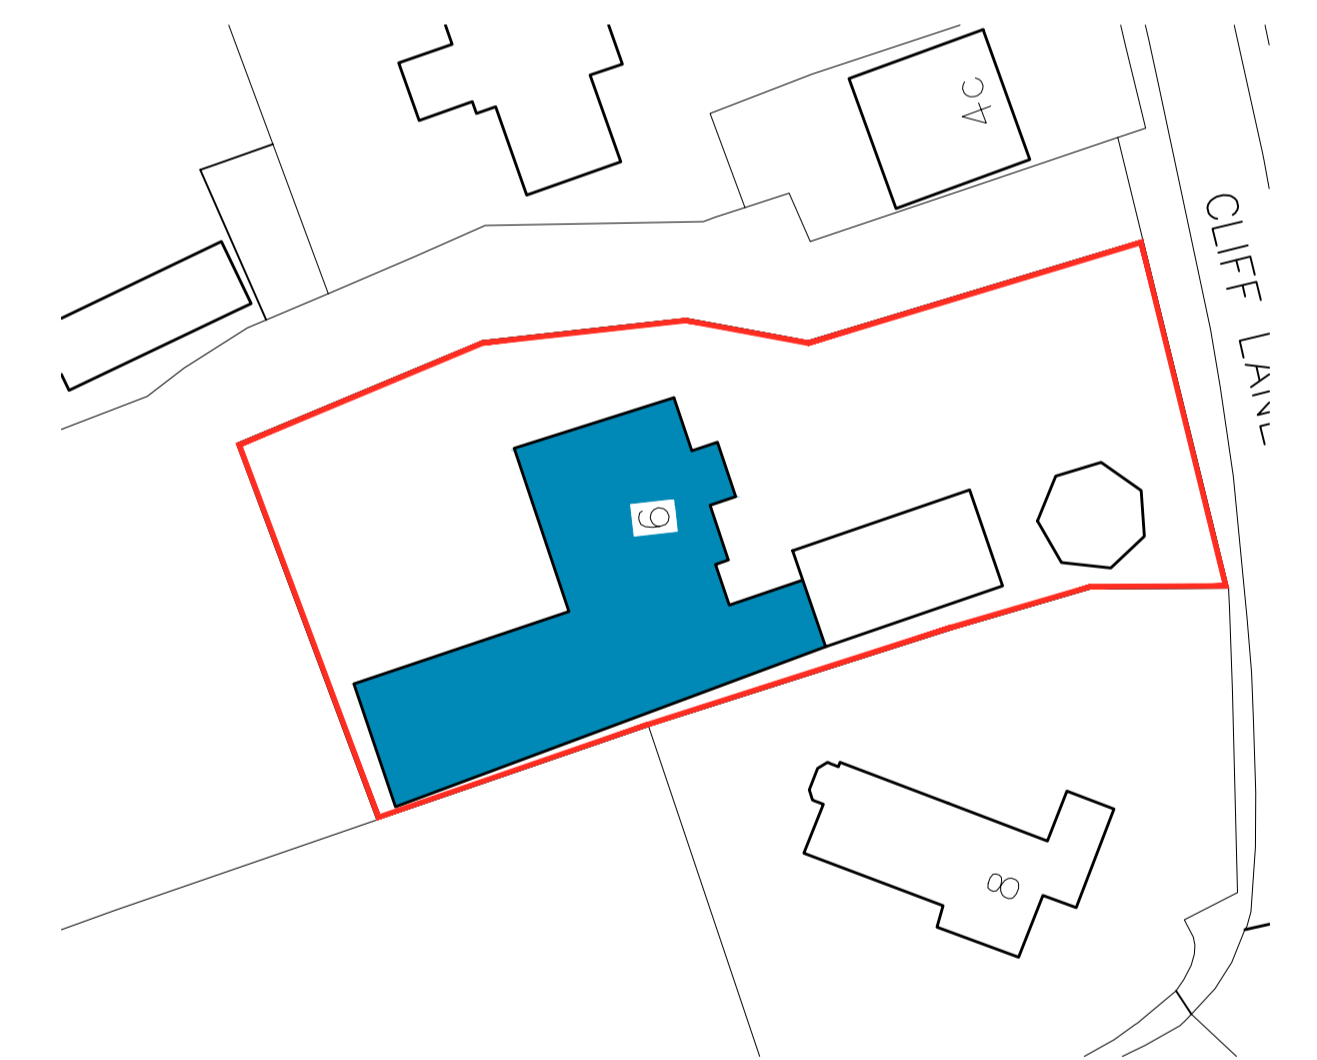

**SITE PLAN**  
SCALE 1:500

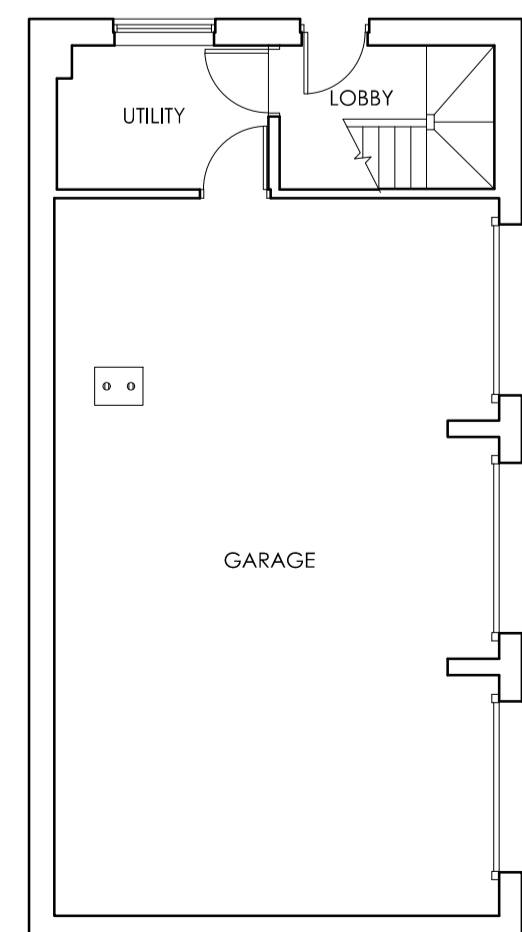

**EXISTING GROUND FLOOR PLAN**  
SCALE 1:100

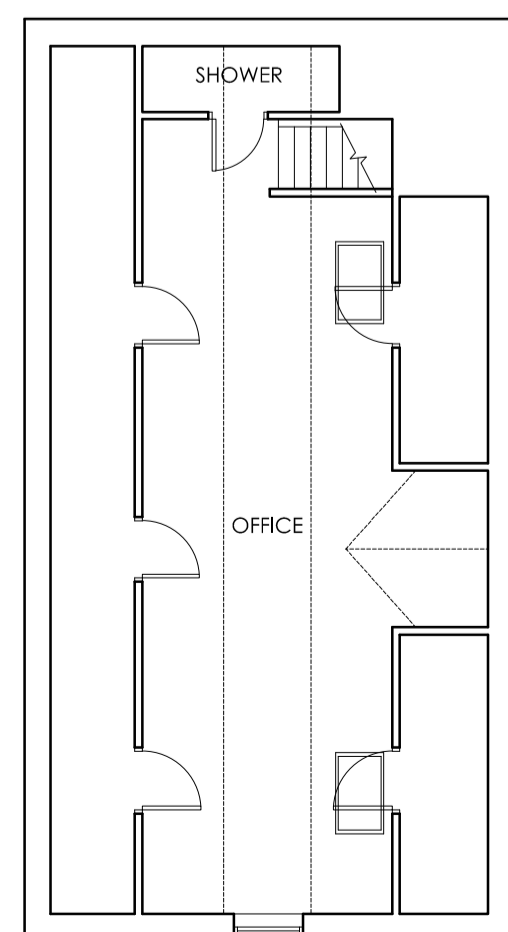

**EXISTING FIRST FLOOR PLAN**  
SCALE 1:100

		OFFICE ONE, 34 VICTORIA ROAD, BARNSELY, S70 2BU		Phone: 01226 208482 Email: info@whiteaguspартnership.co.uk Web: www.whiteaguspартnership.co.uk	
ARCHITECTURAL SERVICES					
Project: <b>PROPOSED ALTERATIONS AT          BRIERCLIFF HOUSE, 6 CLIFF LANE          BARNSELY, S72 9HR</b>			Client: <b>MRS D. DOOLEY</b>		
Drawing Title: <b>EXISTING PLANS</b>		Date: <b>OCTOBER 2021</b>	Scale: <b>1:50 &amp; 1:100 @ A1</b>	Ref: <b>21-110</b>	Dwg. No. <b>02</b>
Date: 14/01/2022	Suffix: A	Description: PLANS REVISED		Date: 07/02/2022	Suffix: B
Description: REVISED TO CLIENTS REQUIREMENTS					