



Section 1-1



LAYOUT NOT TO SCALE



Section 2-2

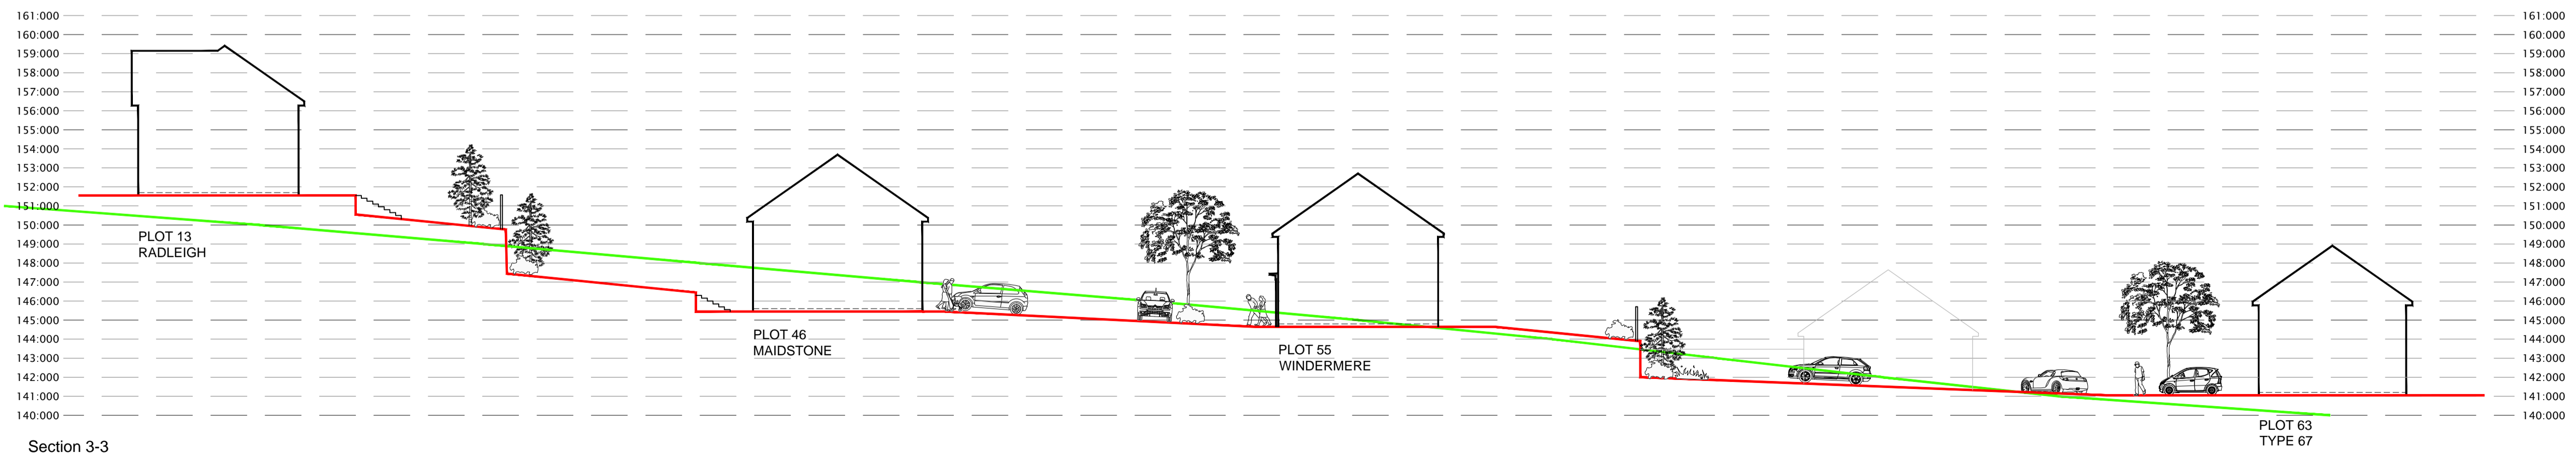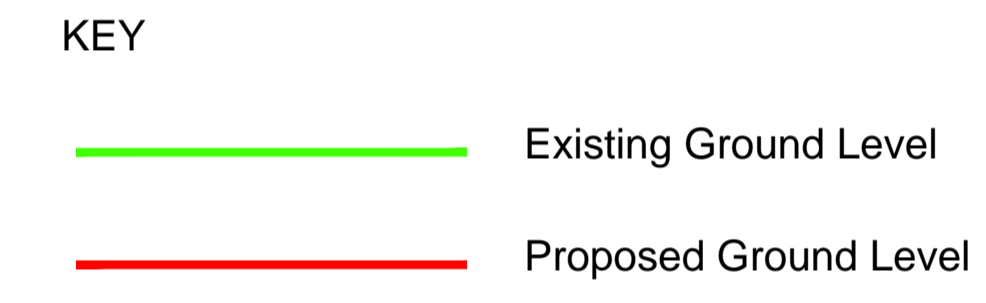


Section 3-3

REV C	14.11.18	ADDITIONAL INFORMATION ADDED TO SITE SECTIONS AS PER CLIENTS INSTRUCTIONS	SD	LM
REV B	13.11.18	SITE SECTIONS UPDATED TO CORRESPOND WITH AMENDED SITE PLAN AND ADDITIONAL SITE SECTION ADDED	SD	LM
REV A	10.08.18	SITE LAYOUT UPDATED TO CURRENT REVISION	SD	LM

REV	DATE	DESCRIPTION	BY	CHECK

CLIENT: BARRATT HOMES	DRAWING NUMBER: P16:5016:03 C
PROJECT: PROPOSED RESIDENTIAL DEVELOPMENT LIDGETT LANE, PILLEY	SCALE @ A1: 1:200
DRAWING: PROPOSED SITE SECTIONS	DRAWN: KW DATE: JULY 18
	CHECKED: LM DATE: JULY 18

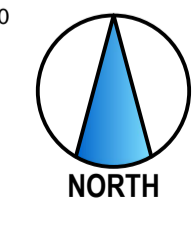

Do not scale off this drawing - Only figured dimensions to be taken from this drawing. Drawings based on Ordnance Survey and/or existing record drawings - Design and Drawing content subject to Site Survey, Structural Survey, Site Investigations, Planning and Statutory Requirements and Approvals. Authorised reproduction from Ordnance Survey Map with permission of the Controller of Her Majesty's Stationary Office. Crown Copyright reserved.

14 MARINER COURT / CALDER PARK / WAKEFIELD / WF4 3FL
01924 383322 / www.jrpassoc.co.uk / info@jrpassoc.co.uk
jrpassoc is a trading style of John R Paley Associates Limited

03 / SITE SECTIONS