




SITE PLAN
(SCALE 1:50)

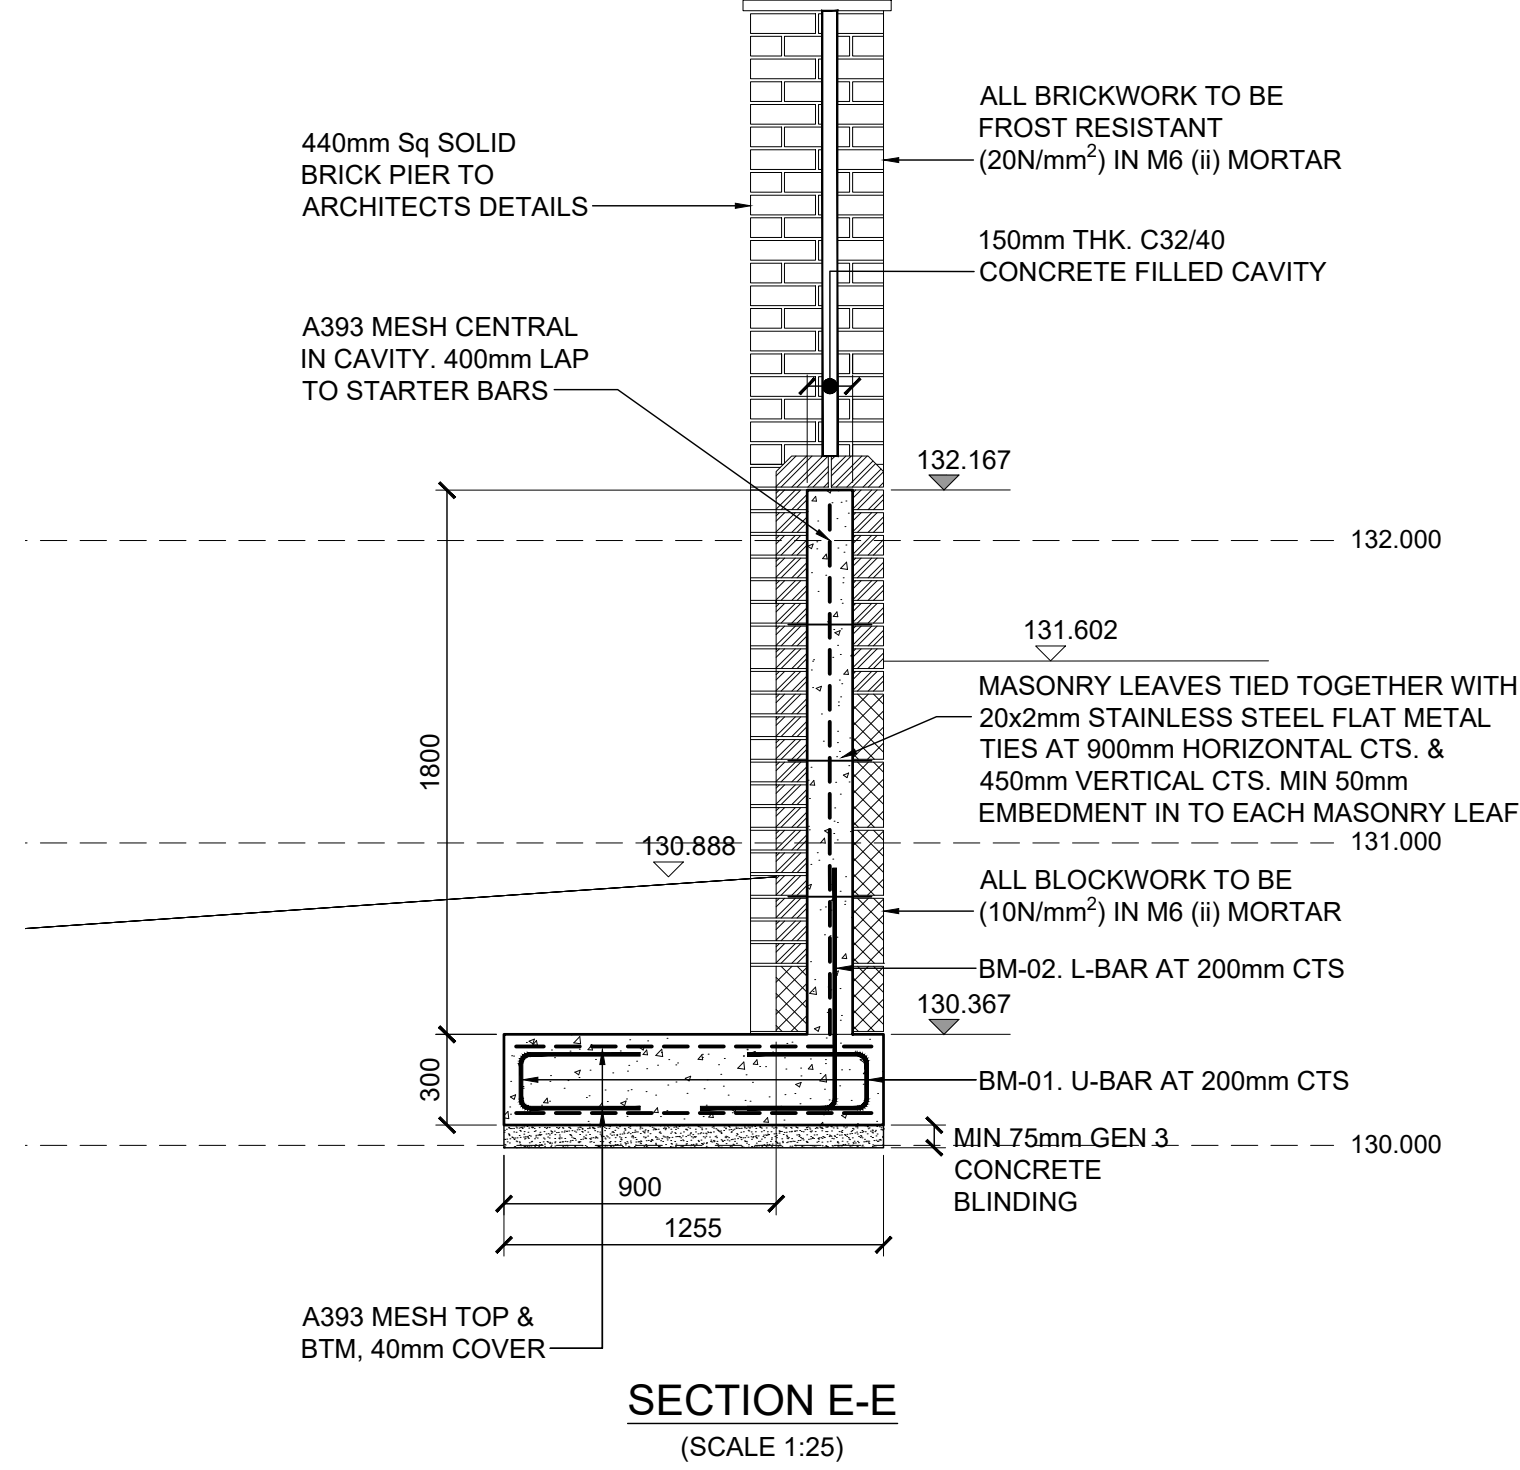


SECTION E-E
(SCALE 1:25)

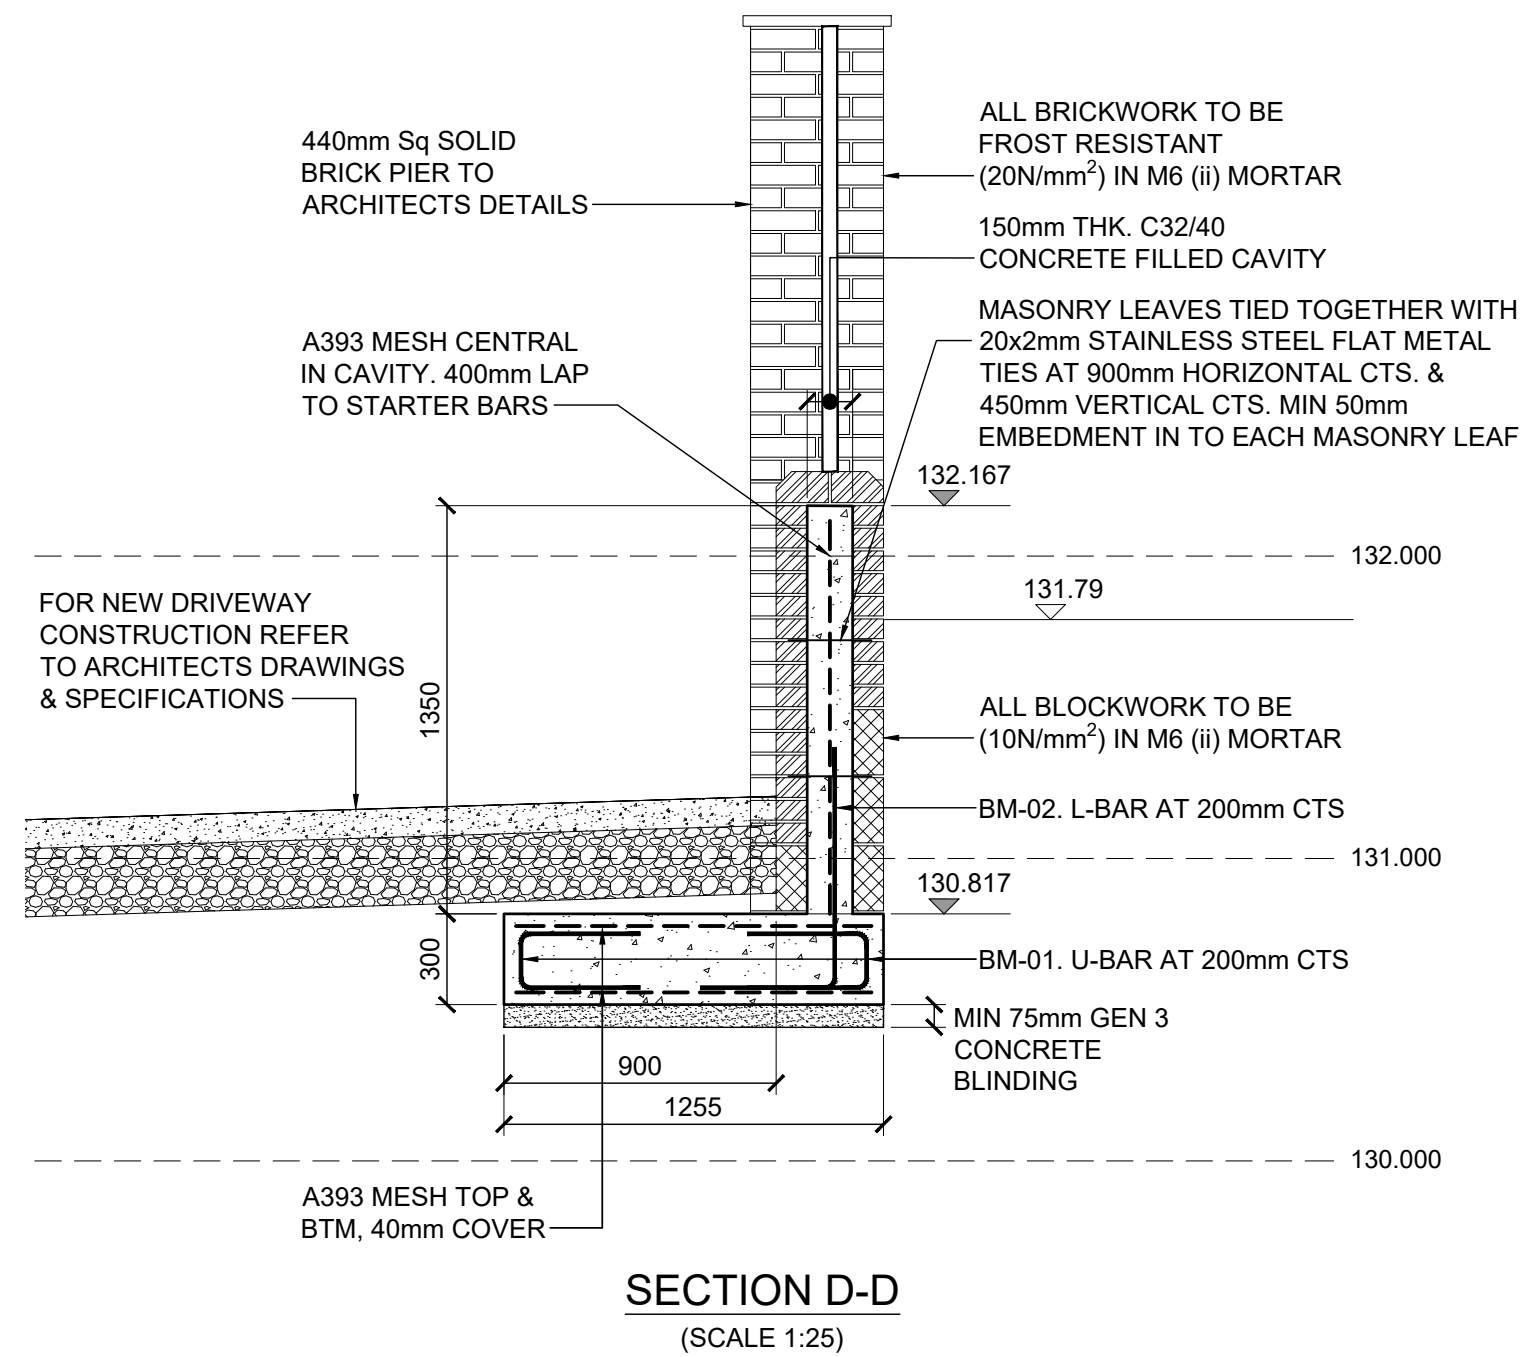

SECTION D-D
(SCALE 1:25)

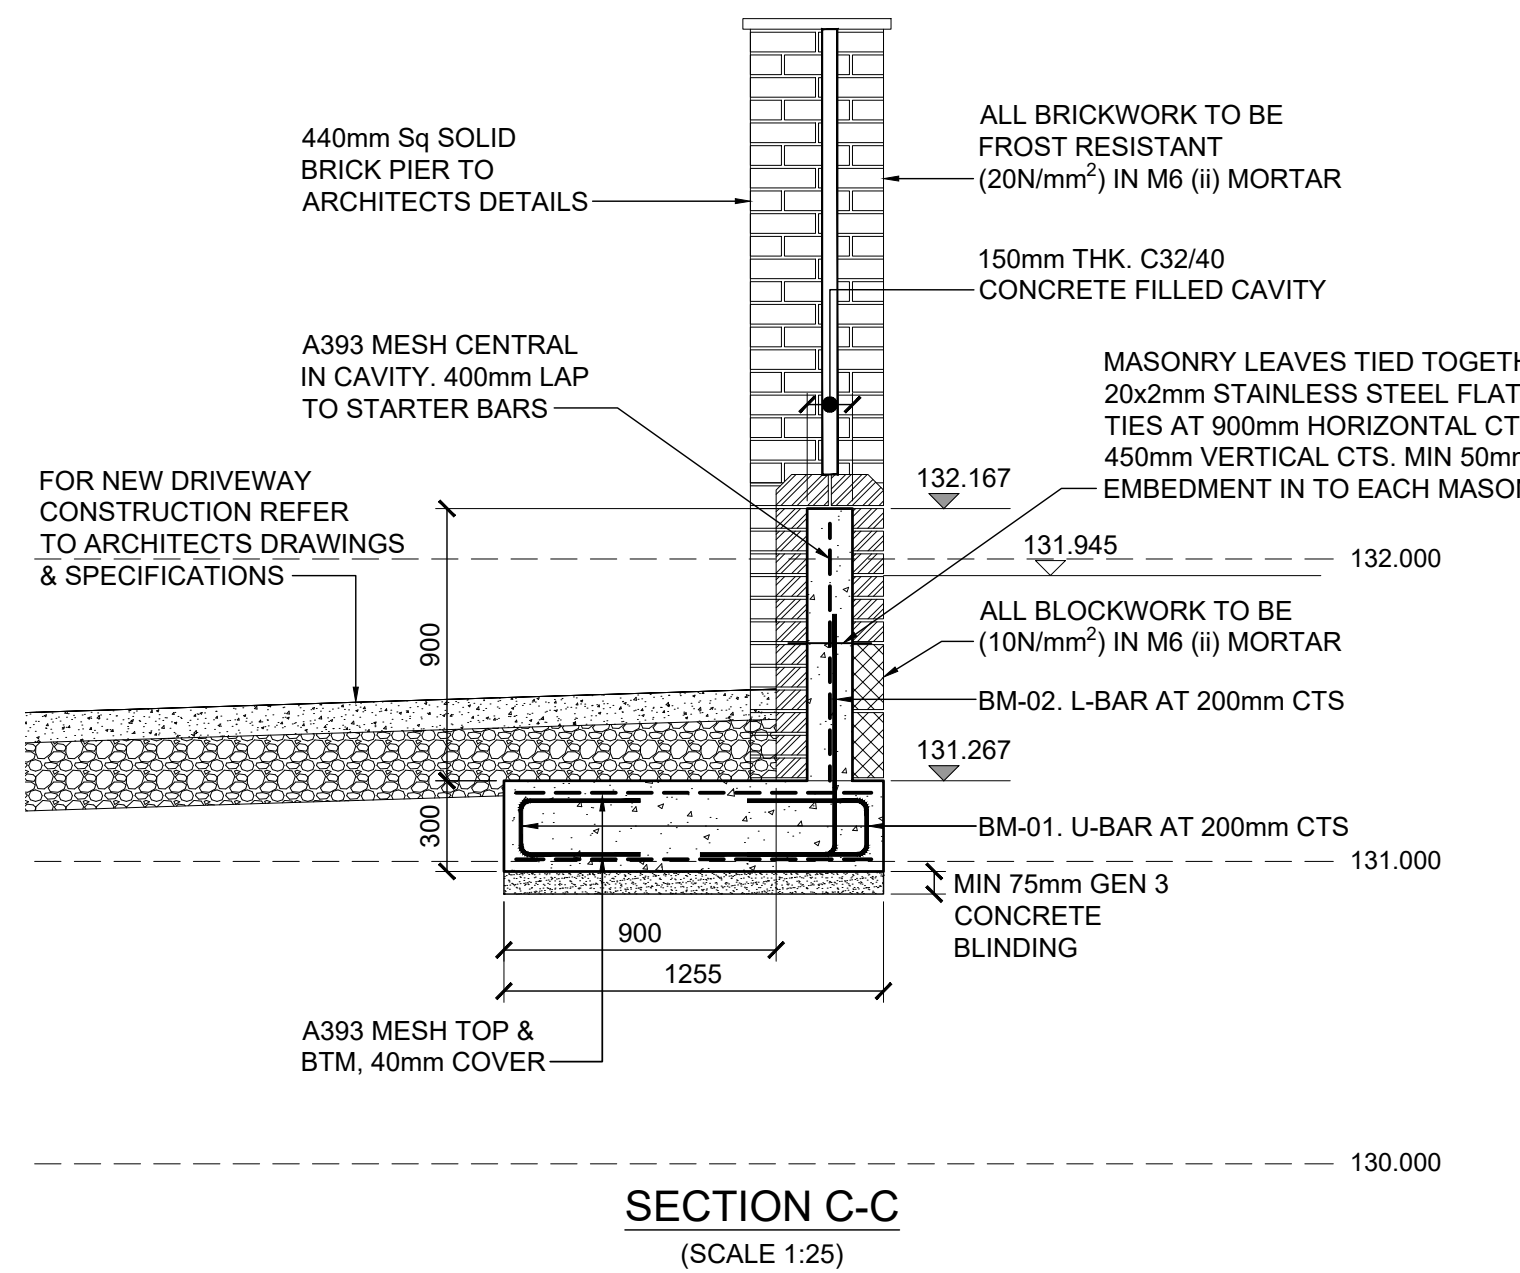

SECTION C-C
(SCALE 1:25)

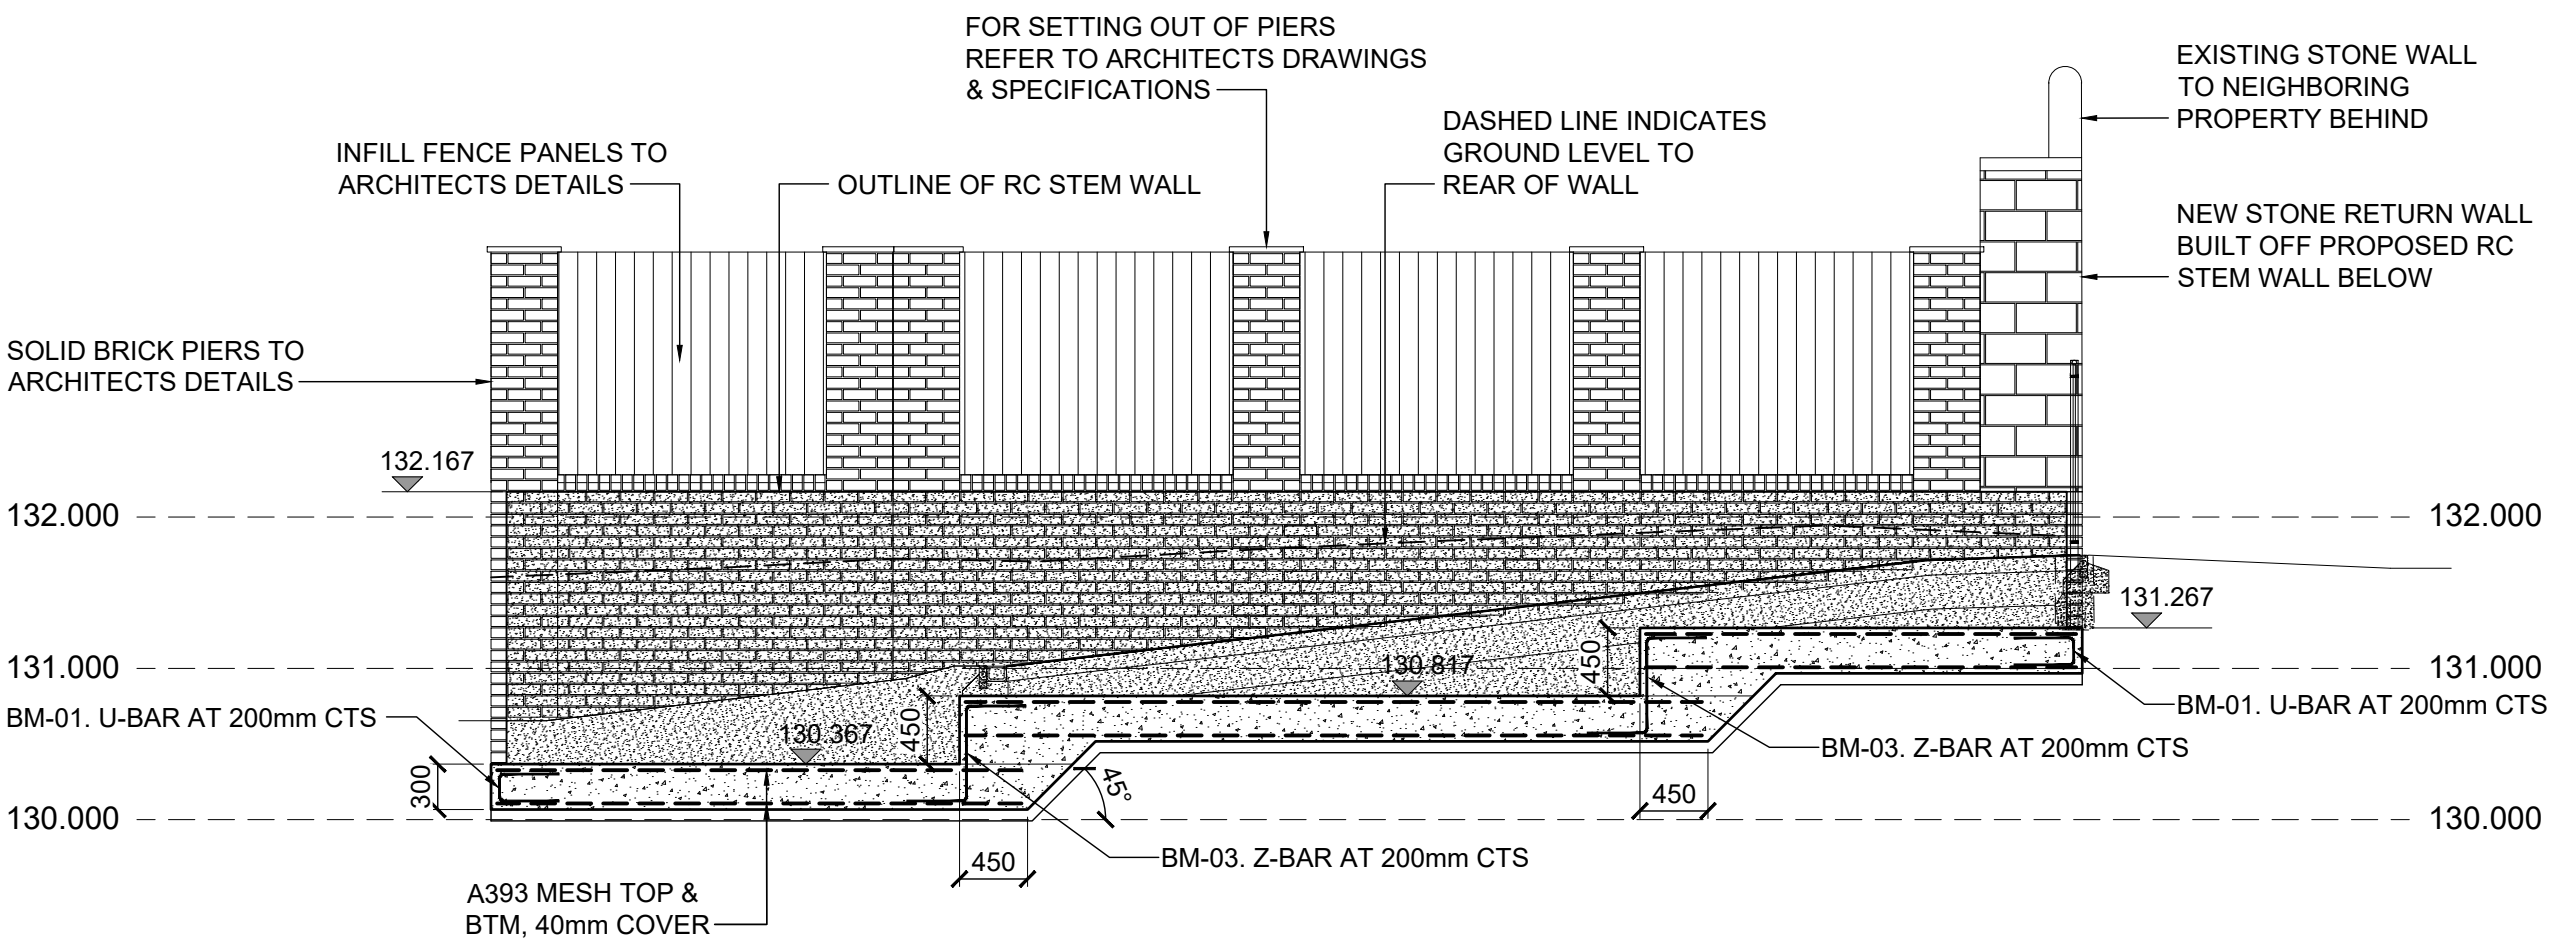

SECTION B-B
(SCALE 1:50)

MEMBER	BAR MARK	TYPE & SIZE	No. OF Mbrs.	No. IN EACH	TOTAL No.	LENGTH of each BAR mm	SHAPE CODE	A mm	B mm	C mm	D mm	E/r mm
U-BAR	01	H12	1	120	120	1000	21	425	180	425		
L-BAR	02	H12	1	54	54	1250	11	450	800			
Z-BAR	03	H12	1	12	12	1500	23	450	640	450		

Notes

This Drawing is an instrument of service and shall remain the property of Align Property Services Ltd copyright ©. It may not be reproduced or copied in any form. It shall not be used for the construction, enlargement or alteration of a building or area other than the said project without the authorisation of the issuing office.
Contractors shall verify and be responsible for all dimensions and conditions and shall report any discrepancies to the issuing office before proceeding with any work. Drawings shall not be scaled.

1. FOR STRUCTURAL NOTES REFER TO DRAWING No. BC2202.28-APP-XX-XX-DR-S-500002 STRUCTURAL NOTES.

T01	TENDER ISSUE:	JM	MJ	PB
Ver.	Details	22/08/24	22/08/24	22/08/24
		Author & Date	Checked & Date	Approved & Date
White Rose House (2nd Floor), Northallerton Business Park, Thurston Road, Northallerton, DL6 2NA Tel: 01609 797373				
Client: BARNSELY MBC PROPERTY SERVICES				
Project name: 4 UPPER SHEFFIELD ROAD BARNSELY				
Drawing Title: PROPOSED WORKS				
Purpose: TENDER ISSUE				
Scale	Drawn	Checked	Approved	
VARIES	JM	MJ	PB	
Original Size	Date	Date	Date	
A1	22.08.2024	22.08.2024	22.08.2024	
Drawing Number	BC2202.28-APP-XX-XX-DR-S-500001			Version
				T01