




PROPOSED SIDE ELEVATION.

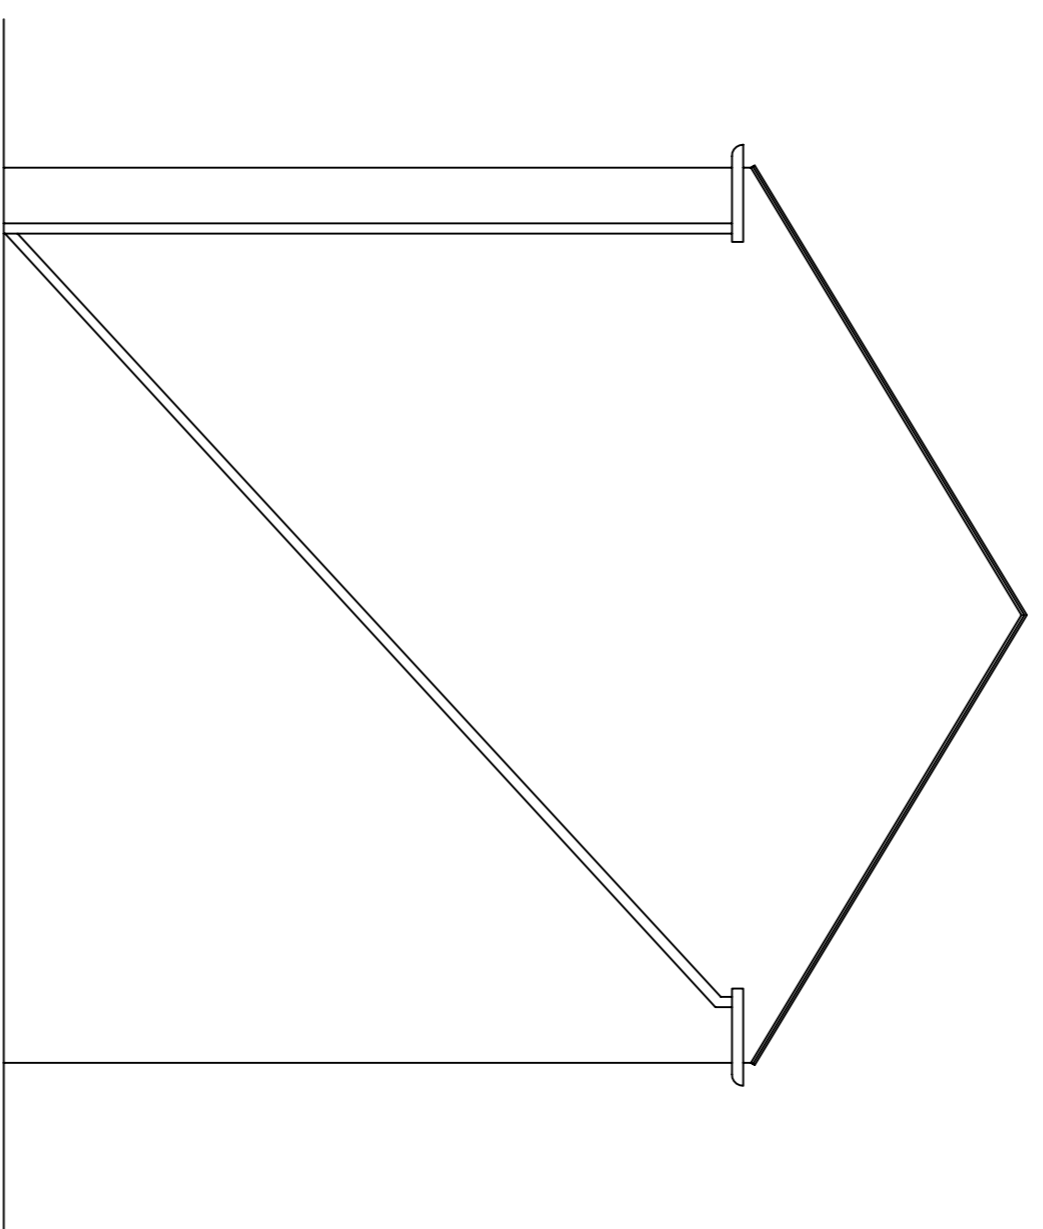


PROPOSED SIDE ELEVATION.

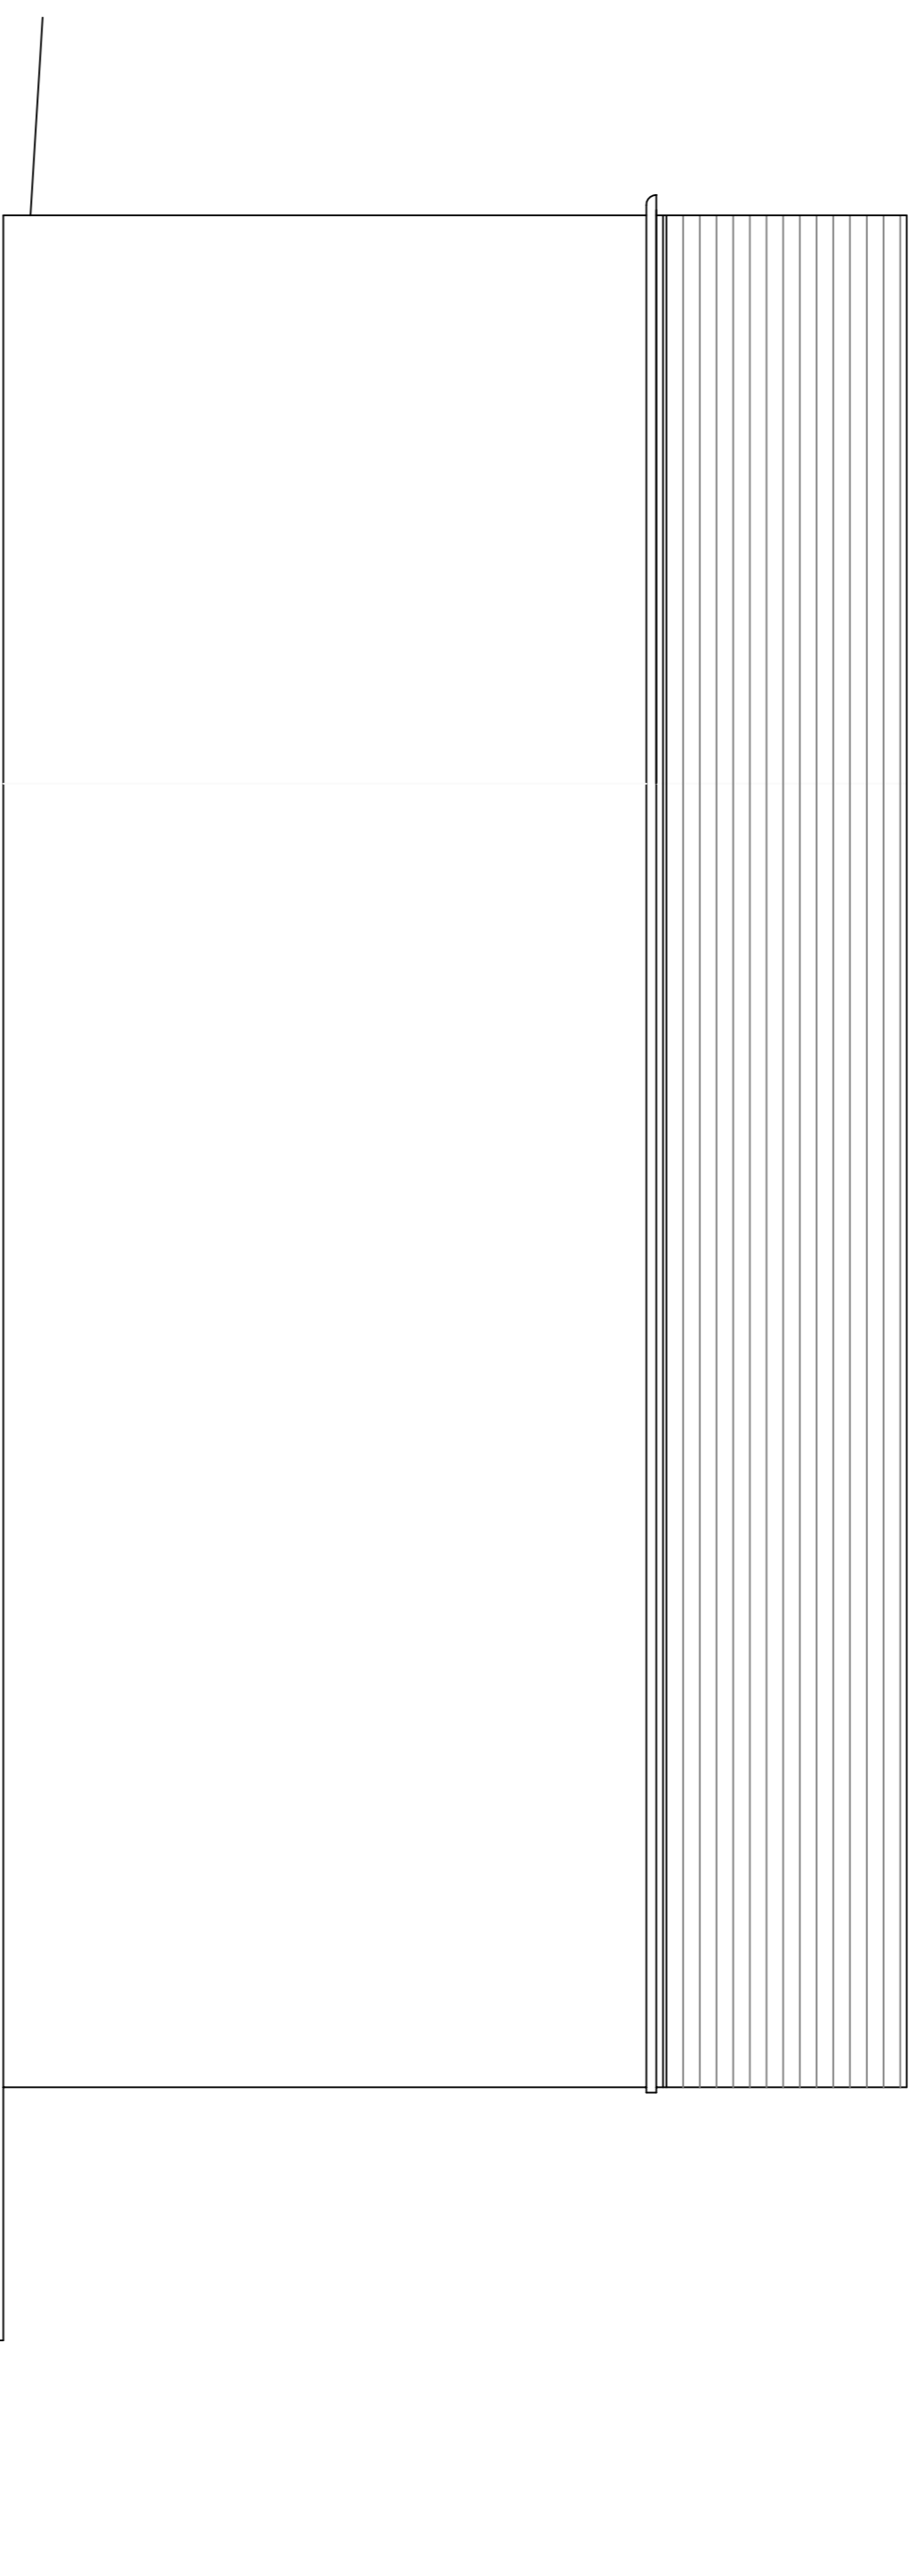

PROPOSED REAR ELEVATION.

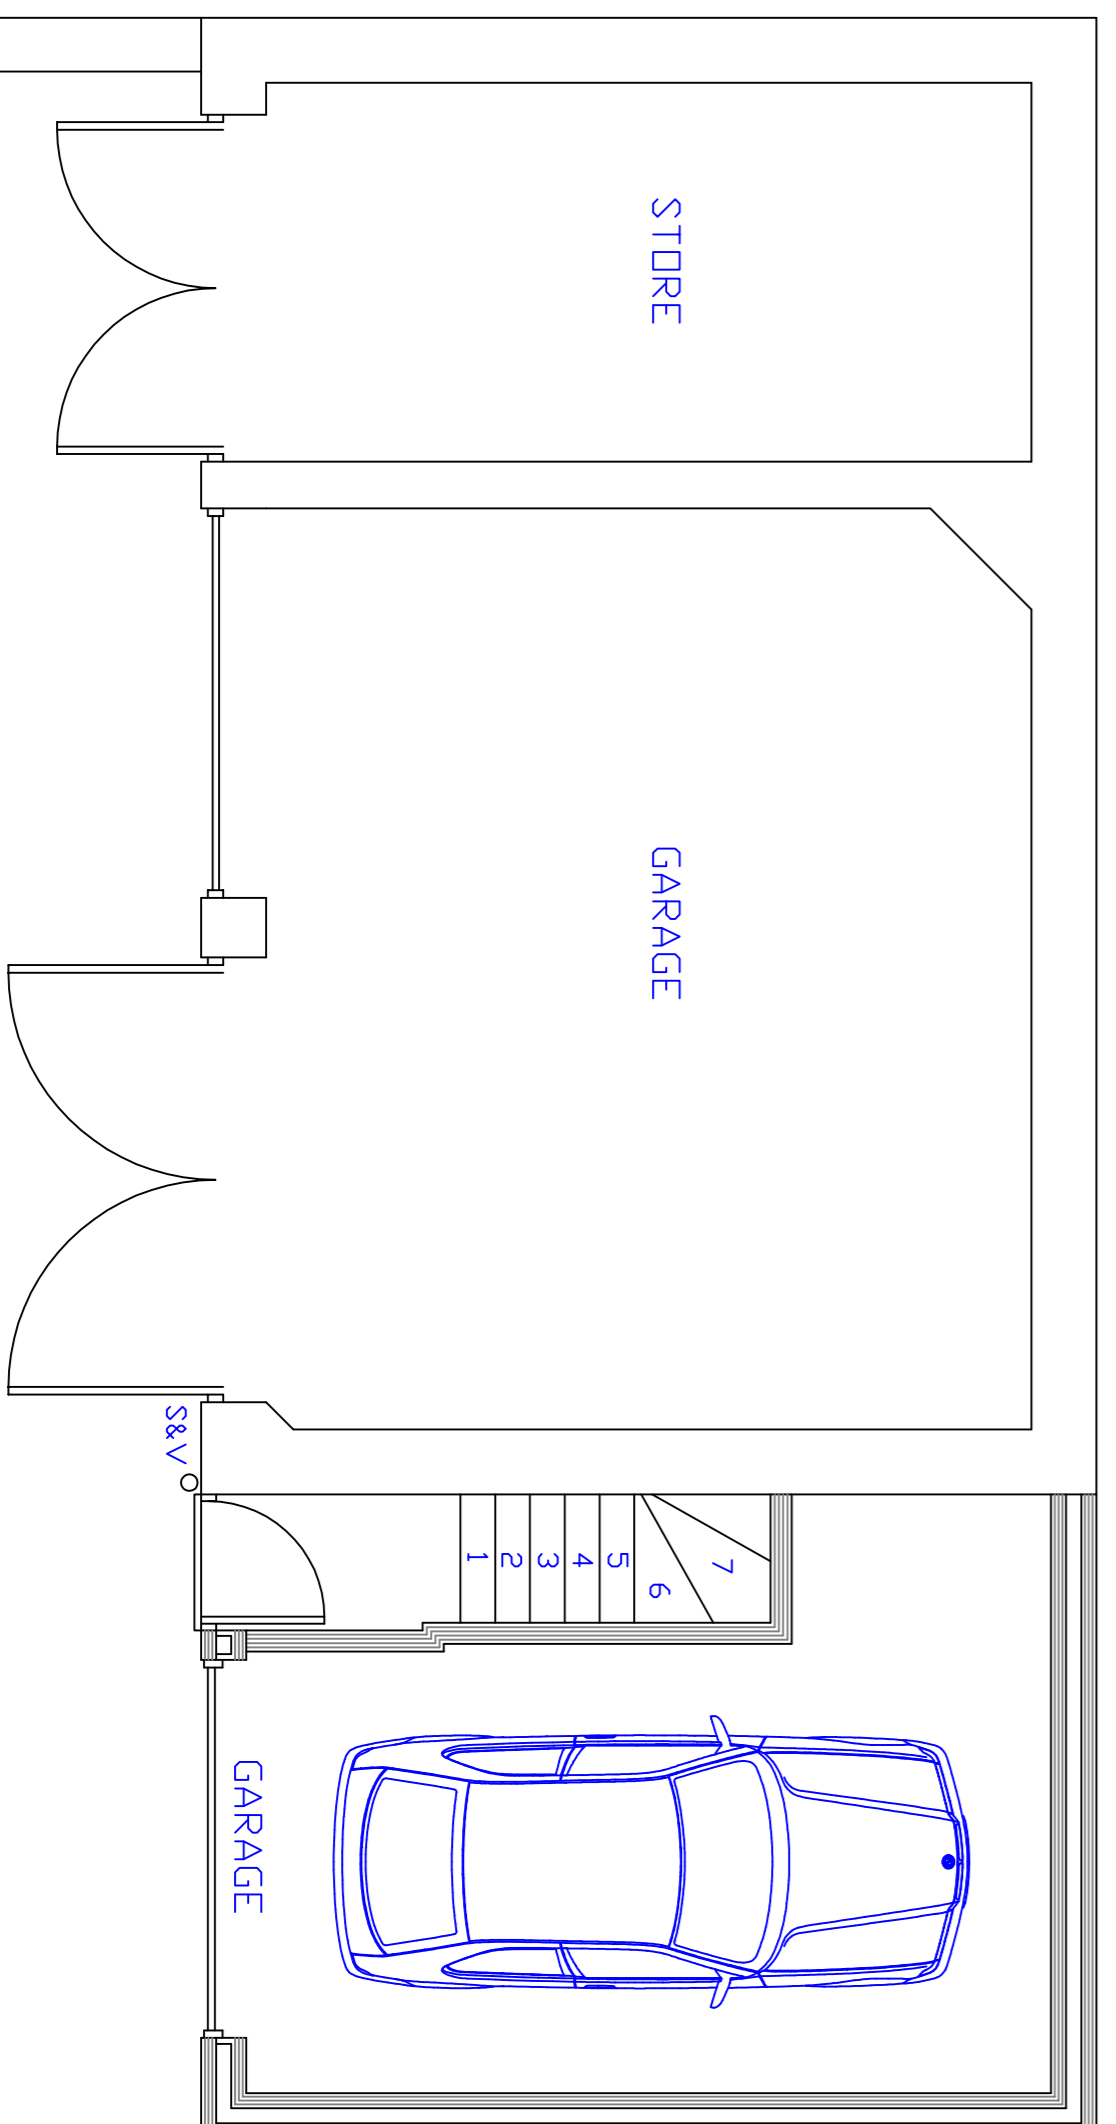

PROPOSED GROUND FLOOR PLAN.

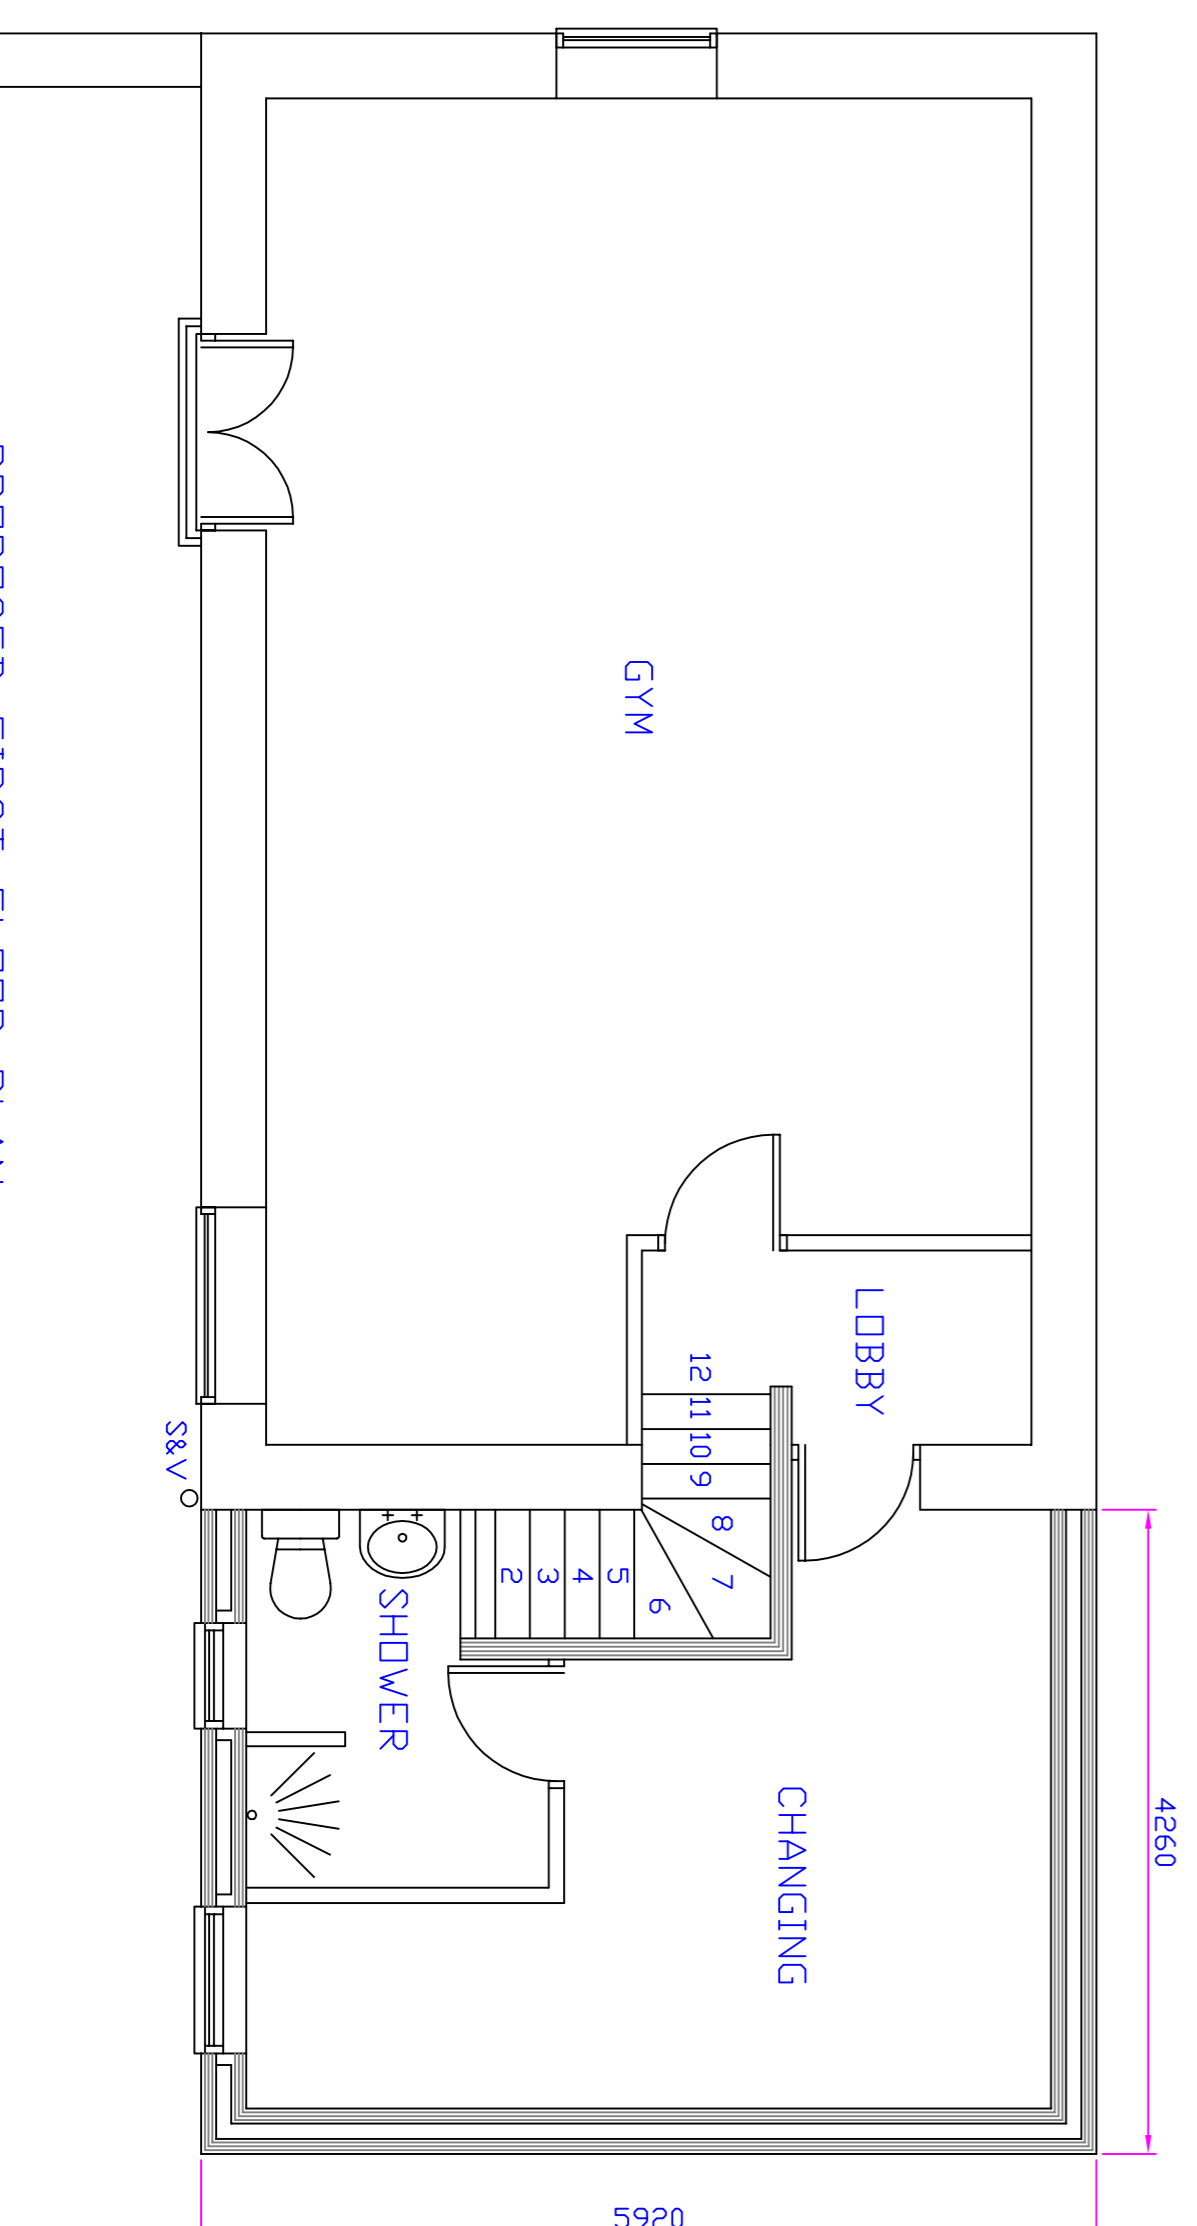


PROPOSED FIRST FLOOR PLAN.

DO NOT SCALE
THIS DRAWING IS COPYRIGHT ©

NOTES

REVISION

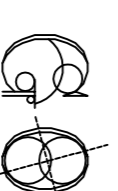

D E S I G N
149, Cleer Road
Cleethorpes
North Lincolnshire
DN35 9JF
TEL : 07771 675798
E-MAIL: godesignplaning@aol.com

CLIENT

Mr J. Roberts

PROJECT

60, Doncaster Road
Darfield, Barnsley.
S73 9HN

TITLE

Proposed 2 Storey
Extension to Rear of
Existing House.

Proposed Garages

DRAWN BY G. U. Shea | A1 | CHECKED BY

SCALE 1: DATE 15/01/13 DMC No. 150 122/05/13 BRD-006 REV