

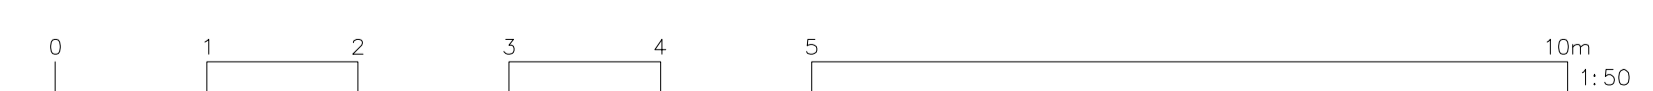



- KEY:
- 16 SQM BACK OF HOUSE
 - 111 SQM TRADE KITCHEN
 - 21 SQM CUSTOMER TOILETS
 - 185 SQM CUSTOMER AREA

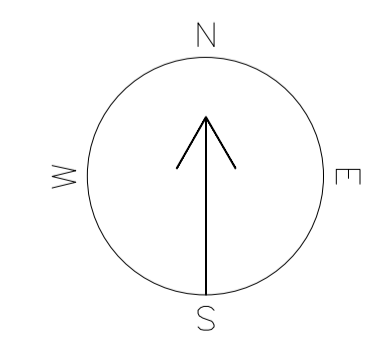

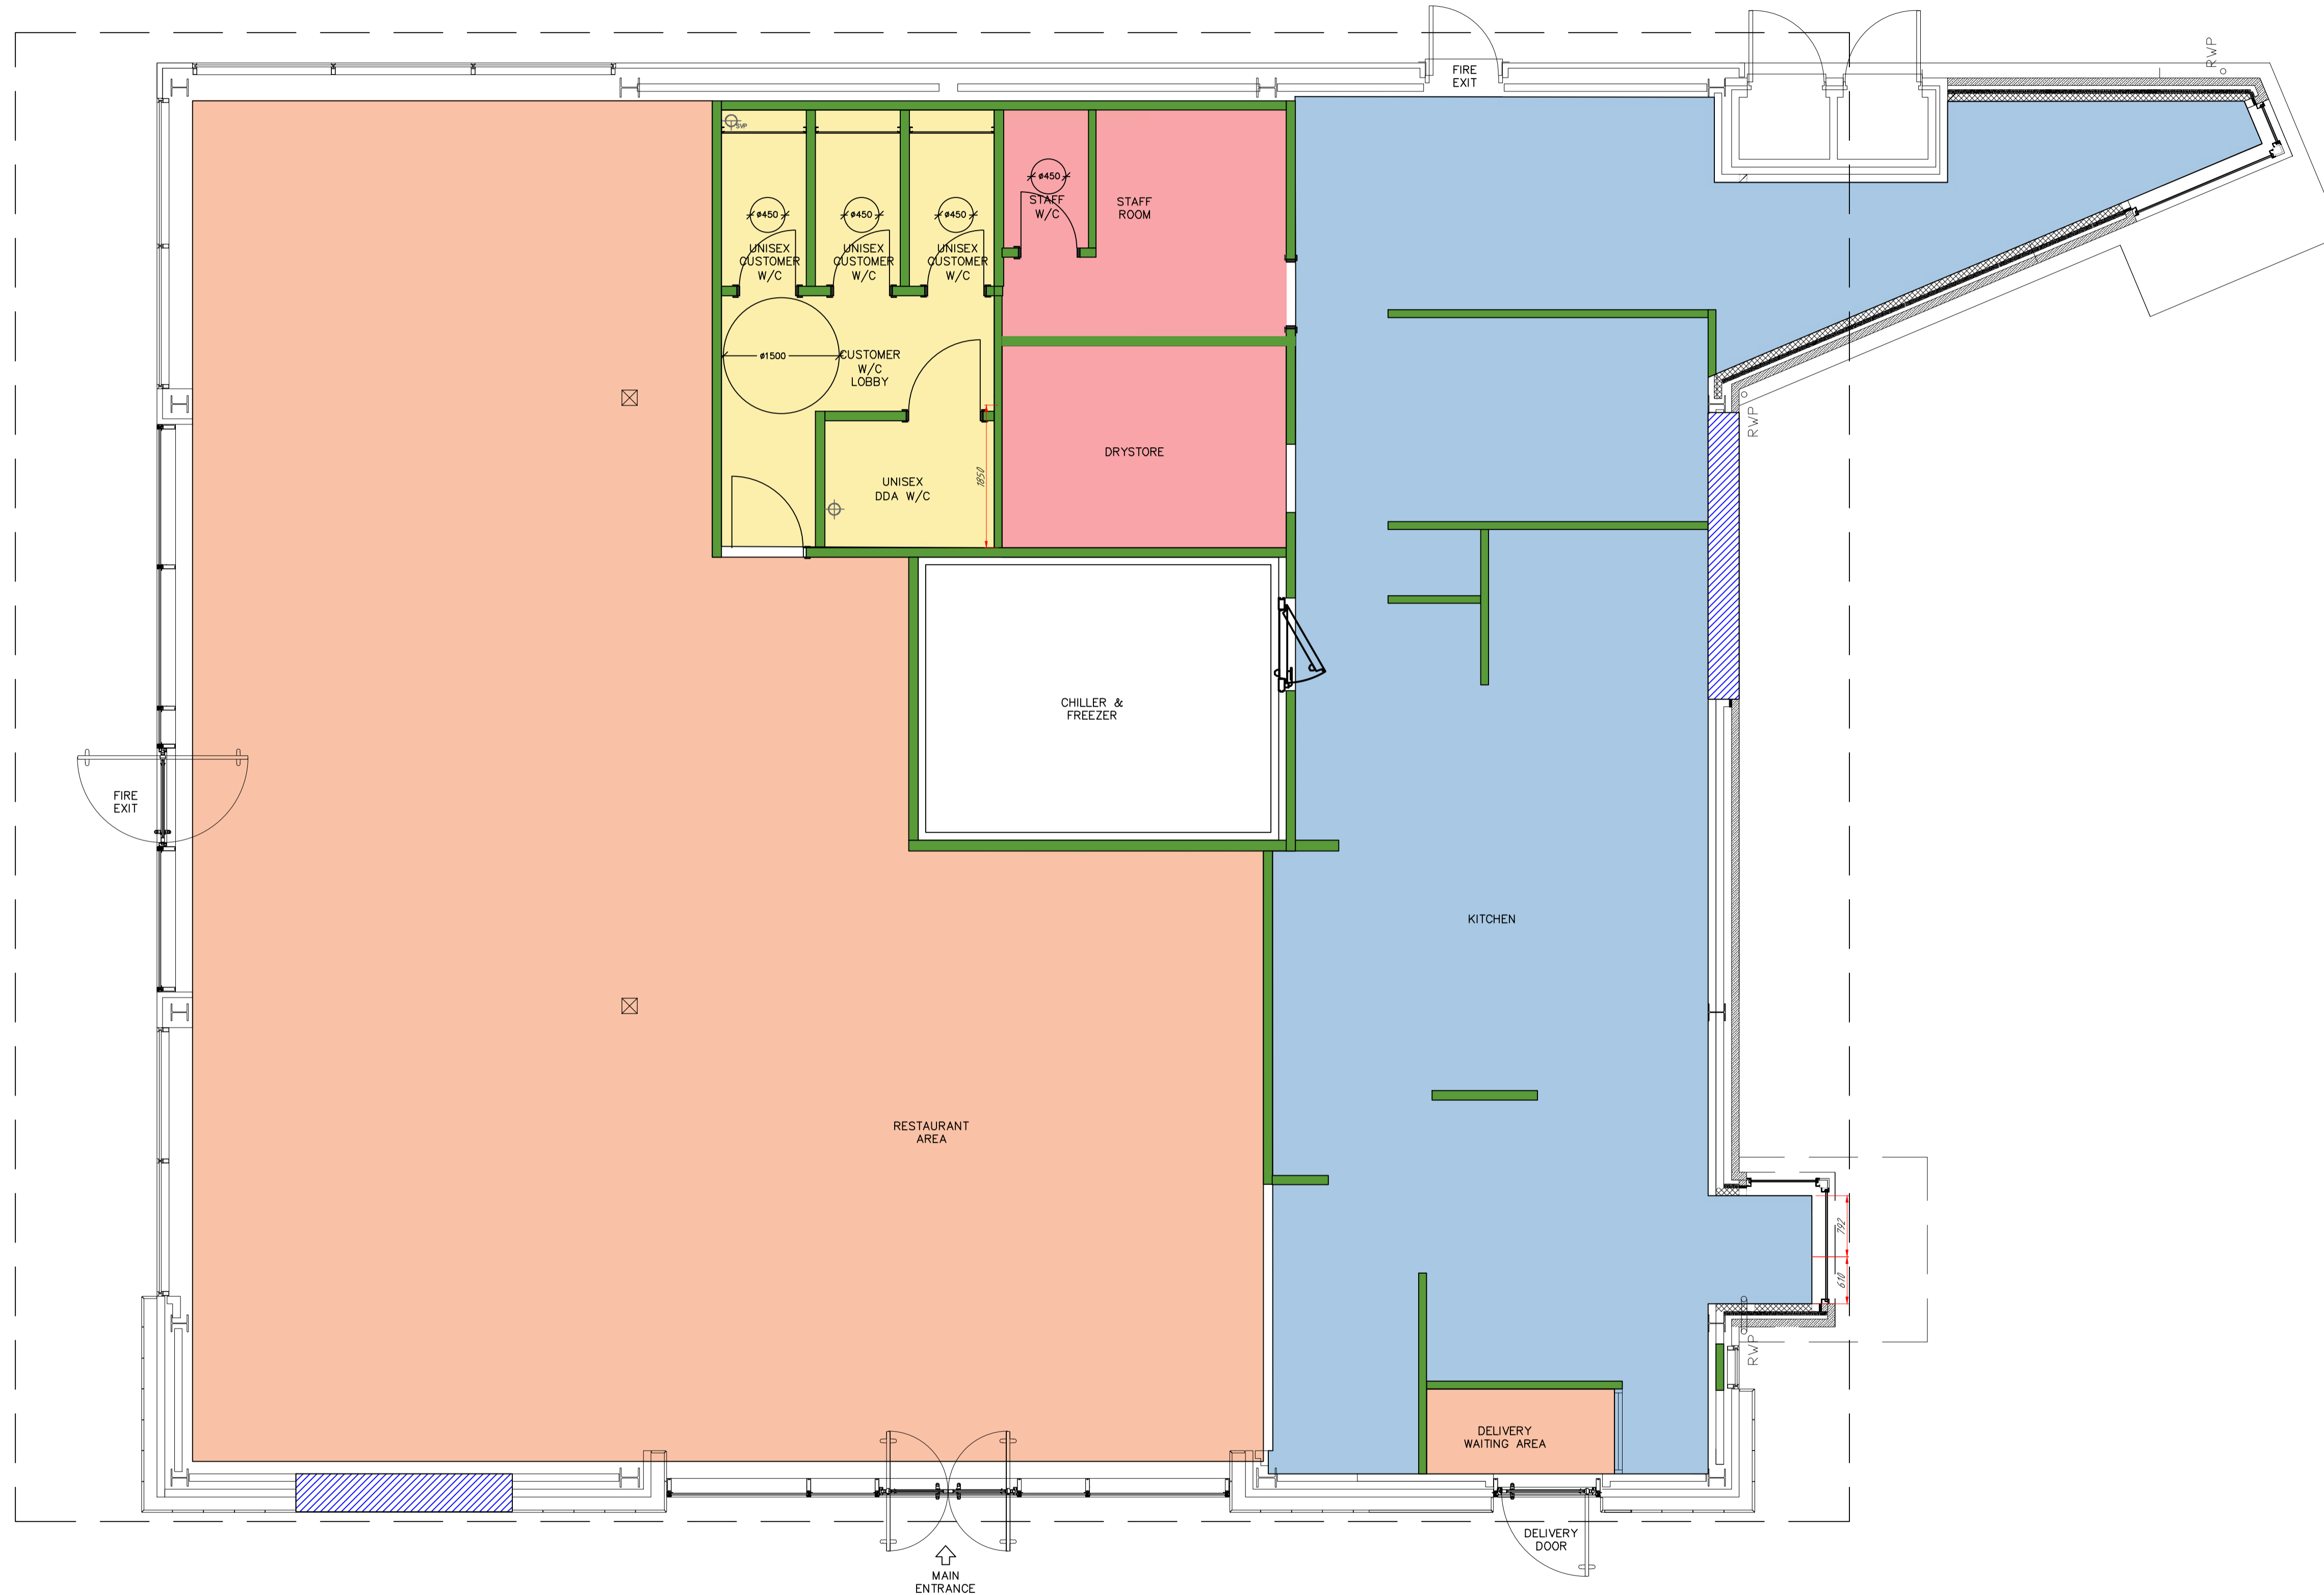

ROOM 404-405
60 CHARLES STREET, LEICESTER.
LE1 1PB

t: (0)20 8446 0500
e: info@brownstudio.co.uk
w: www.brownstudio.co.uk

Project:

BARNSELY

Client:

POPEYES, UK

ADDRESS:

THE PEEL CENTRE,
HARBOROUGH HILL RD,
BARNSELY S71 1BQ

Drawing Title:

PROPOSED GROUND FLOOR PLAN

Drawing No: F100

Job No: 1693	Status: P1REVA	Date: 17.02.23
Scale: 1:50@A1	Drawn: MN	Checked: CB

ALL DRAWINGS HAVE BEEN PREPARED FROM A DIGITAL SURVEY OR EXISTING DRAWINGS PROVIDED BY OTHERS. ACCURACY CANNOT BE ASSUMED. IT IS THE CONTRACTORS RESPONSIBILITY TO CARRY OUT SITE DIMENSION CHECKS AND PRODUCE ROD DRAWINGS. DETAILS WILL BE SUBJECT TO APPROVAL OF ROD'S AND SITE STRIP OUT.

ALL M&E SERVICES TO BE CONFIRMED

© copyright reserved by BDSA