

Project: Erection of 5 Detached Dwellings at Land Off
 Bow Lane, Hamfirth, Crow Edge, Sheffield, S35 4HE
 Client: MISS M Gunson, MR H Gunson,
 MISS M Gunson & MR R Tweed
 Drawing Title/Issue: PLOT 4 - General Arrangement
 Company Registration Number: 09998149 - Company
 Registered in England and Wales
 paul@paulmatthewsarchitectural.co.uk
 www.paulmatthewsarchitectural.co.uk
 07946872499



Scale: 1:100
 Date: 01/2024
 Sheet size: A1
 Dwg. no: 23/964/07a

ARCHITECTURE | PLANNING | DESIGN


Do not scale from drawing, use figured dimensions only.

All dimensions must be checked and verified on site prior to commencement of works and architect to be notified of any discrepancies.


The copyright for these drawings remains the property of Paul Matthews Architectural Ltd. They must not be reproduced in any way without prior written consent from the originator (Paul Matthews Architectural Ltd).

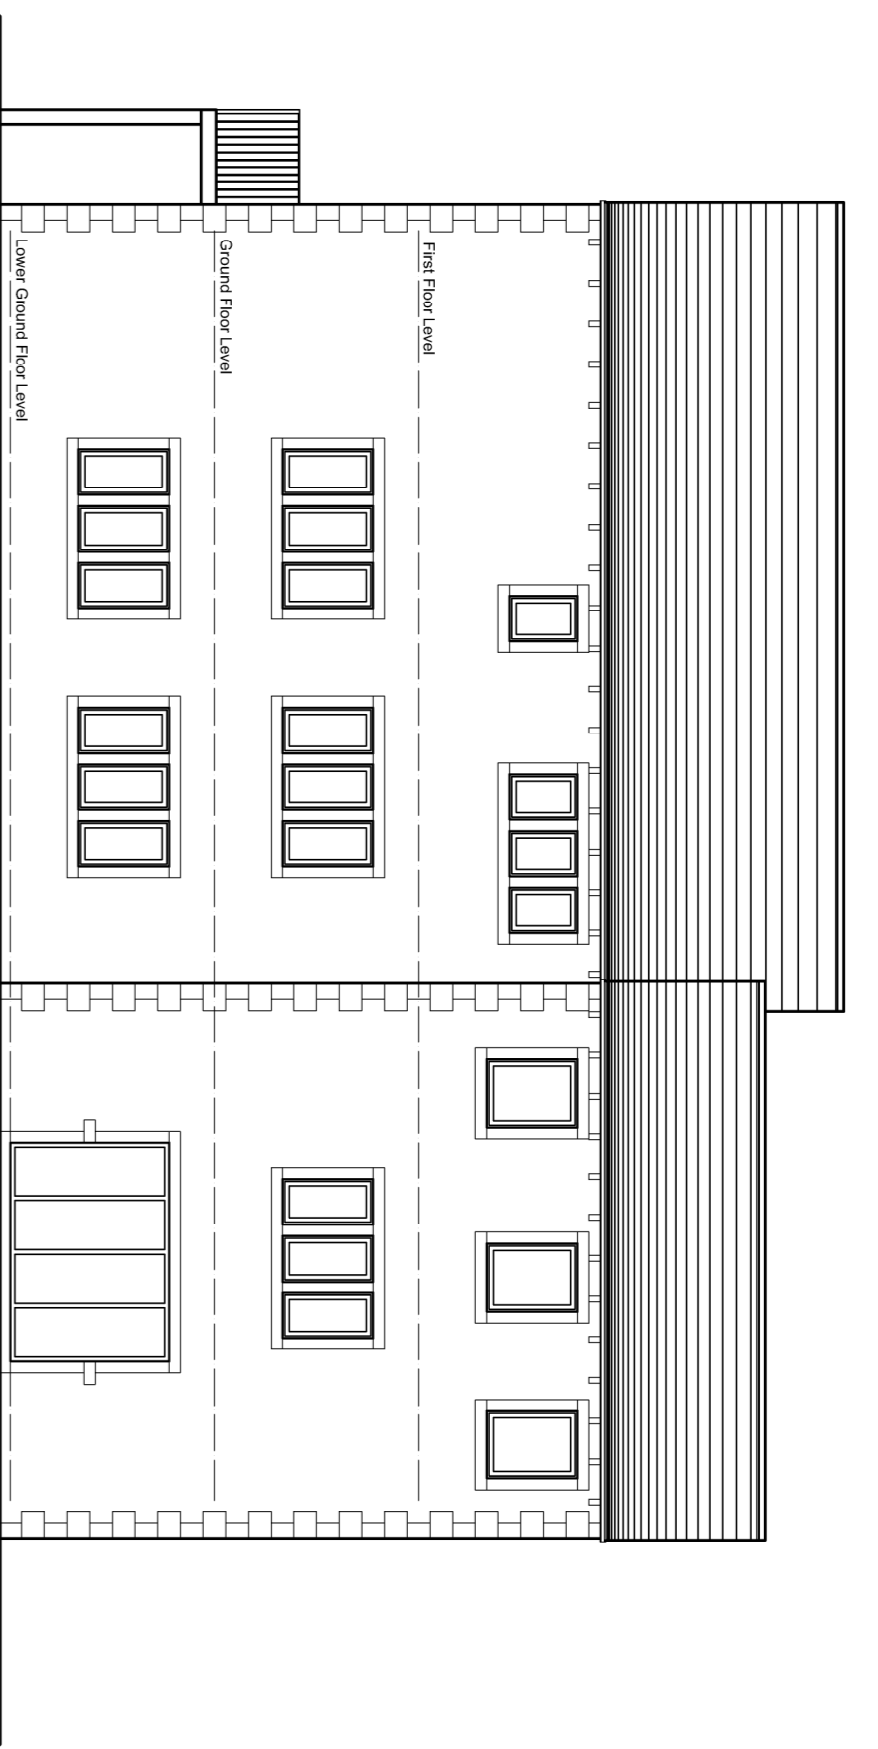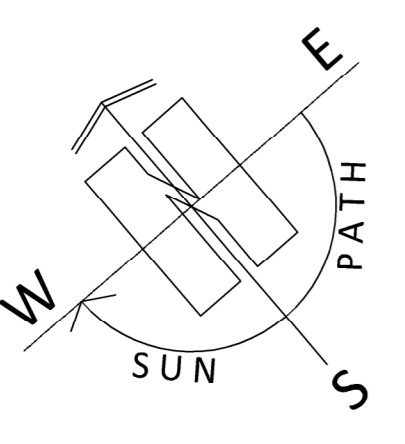


North East Elevation (side)

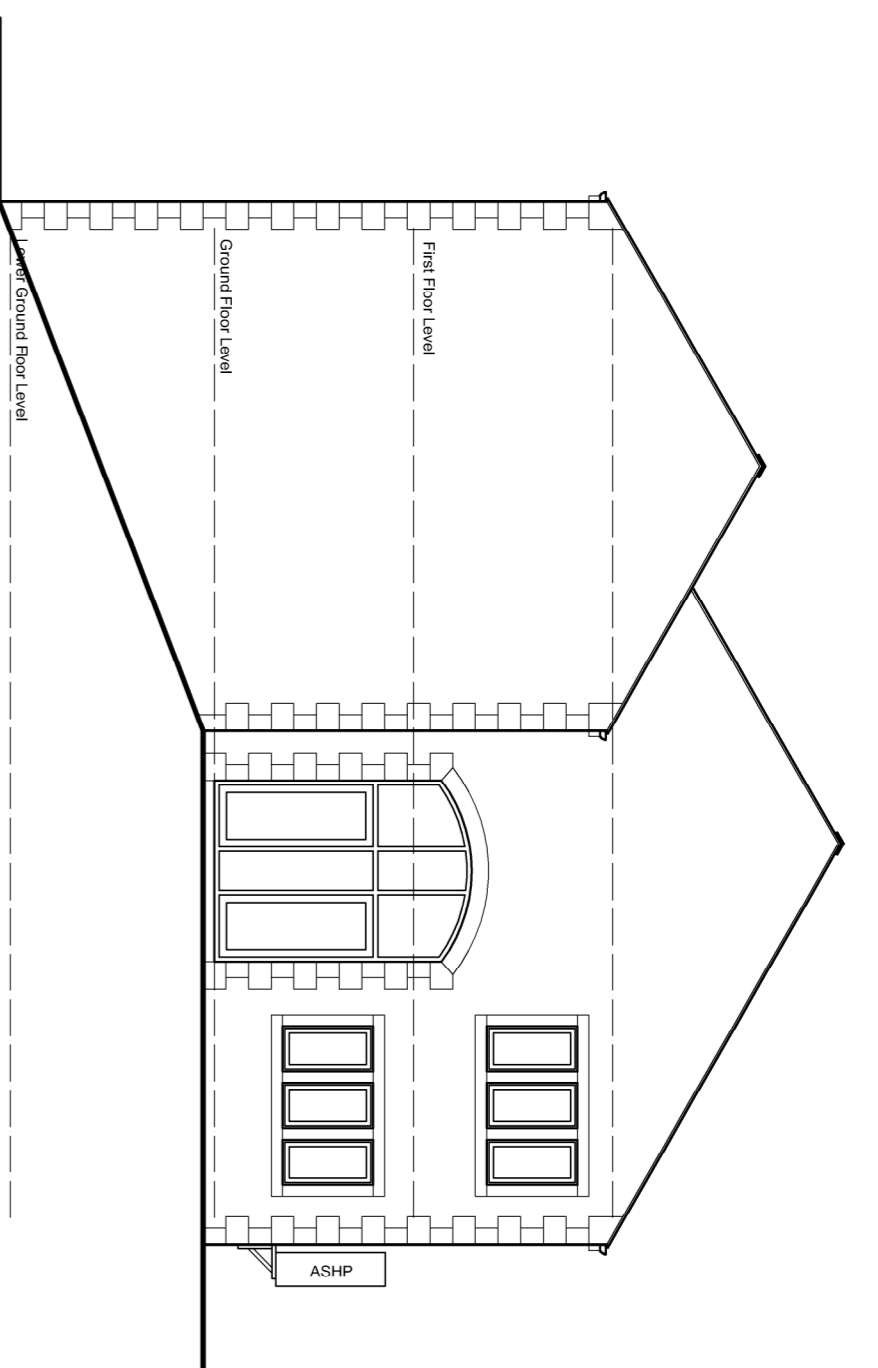


North West Elevation (front)

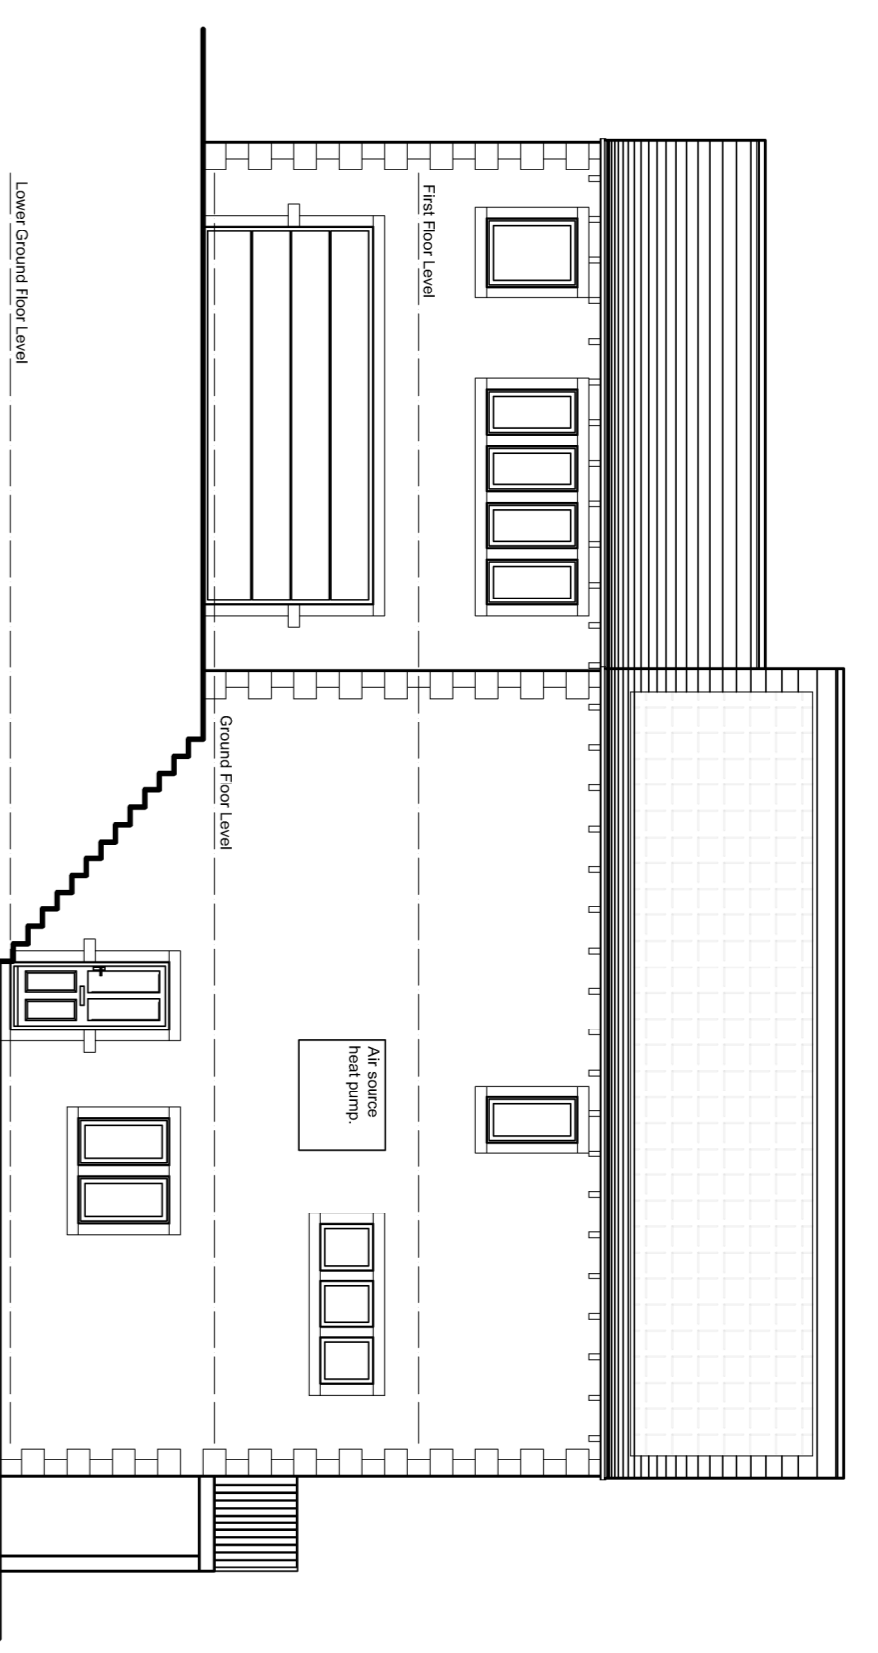


South West Elevation (side)

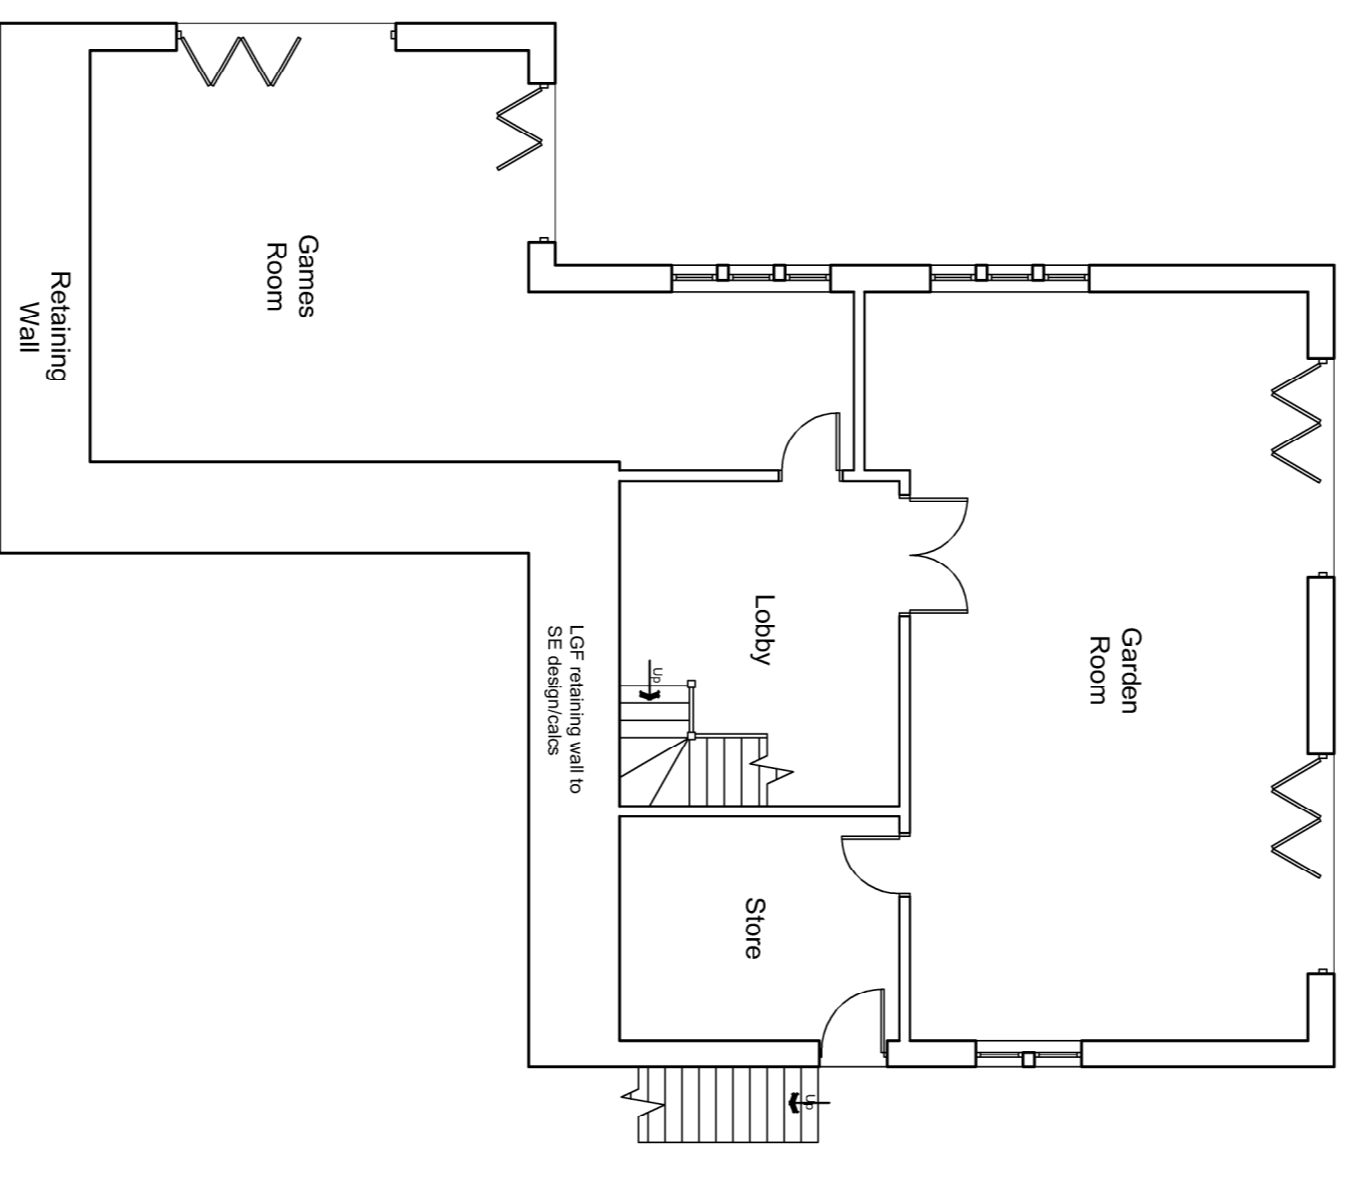


Lower Ground Floor Plan

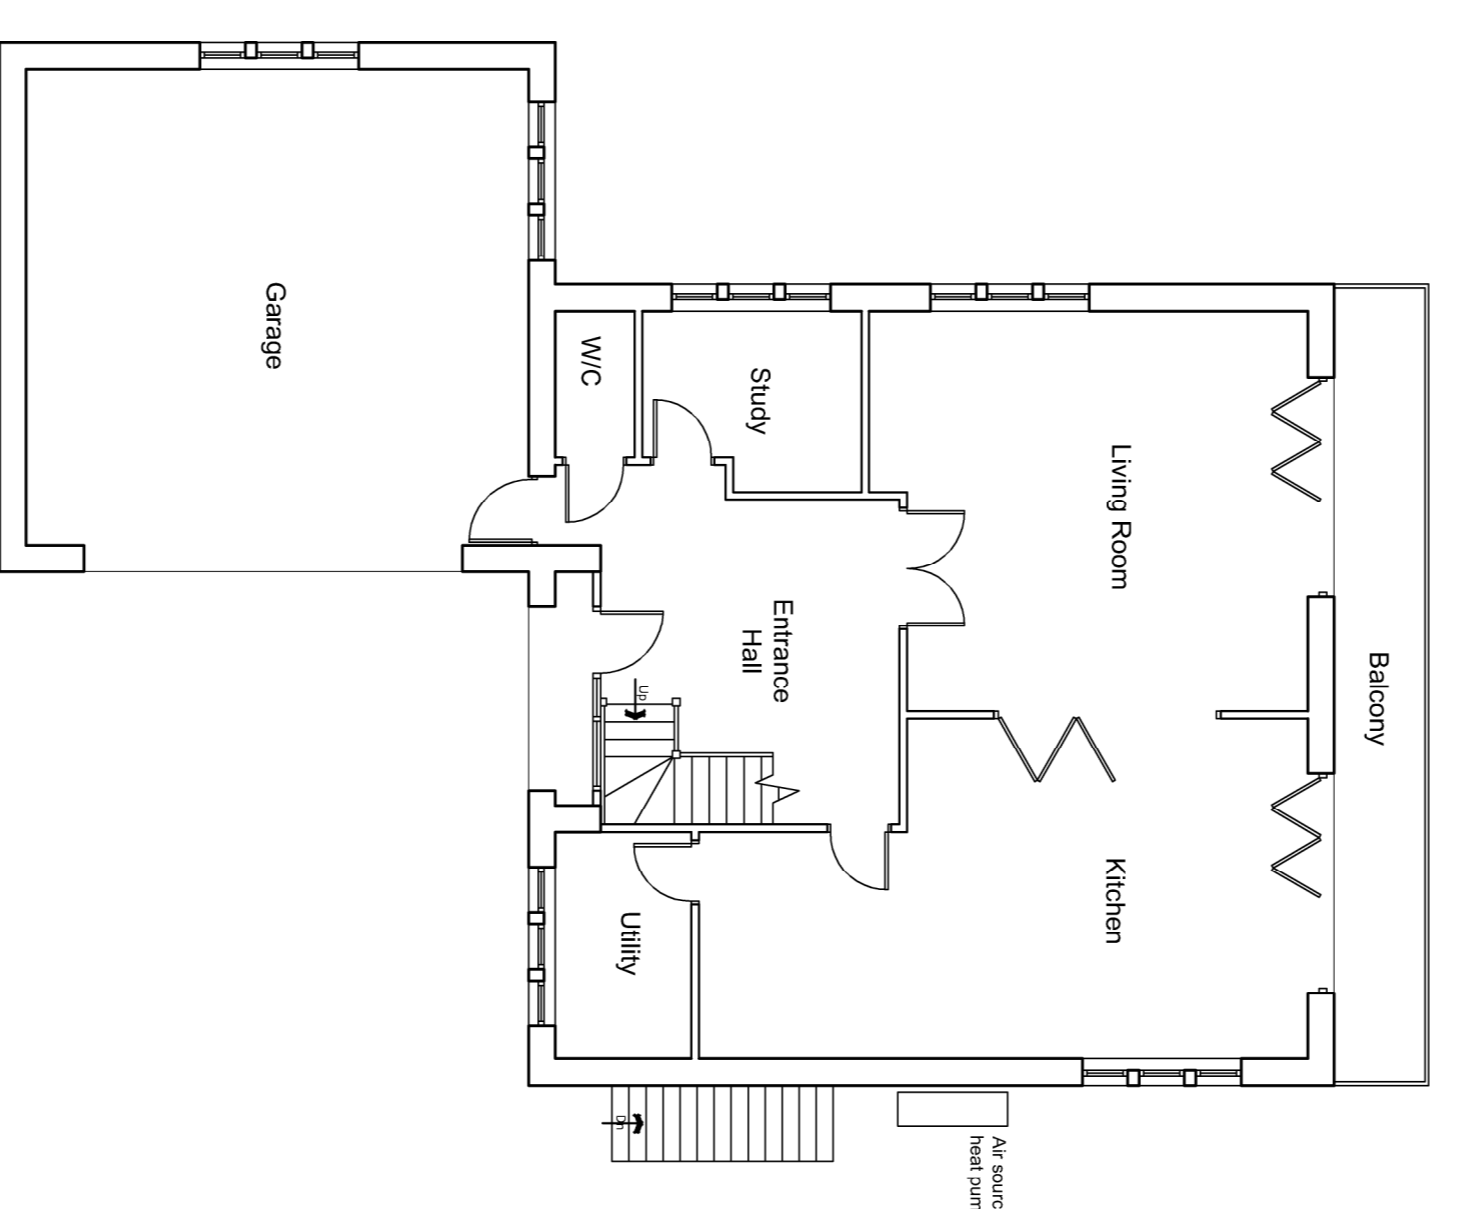

Ground Floor Plan

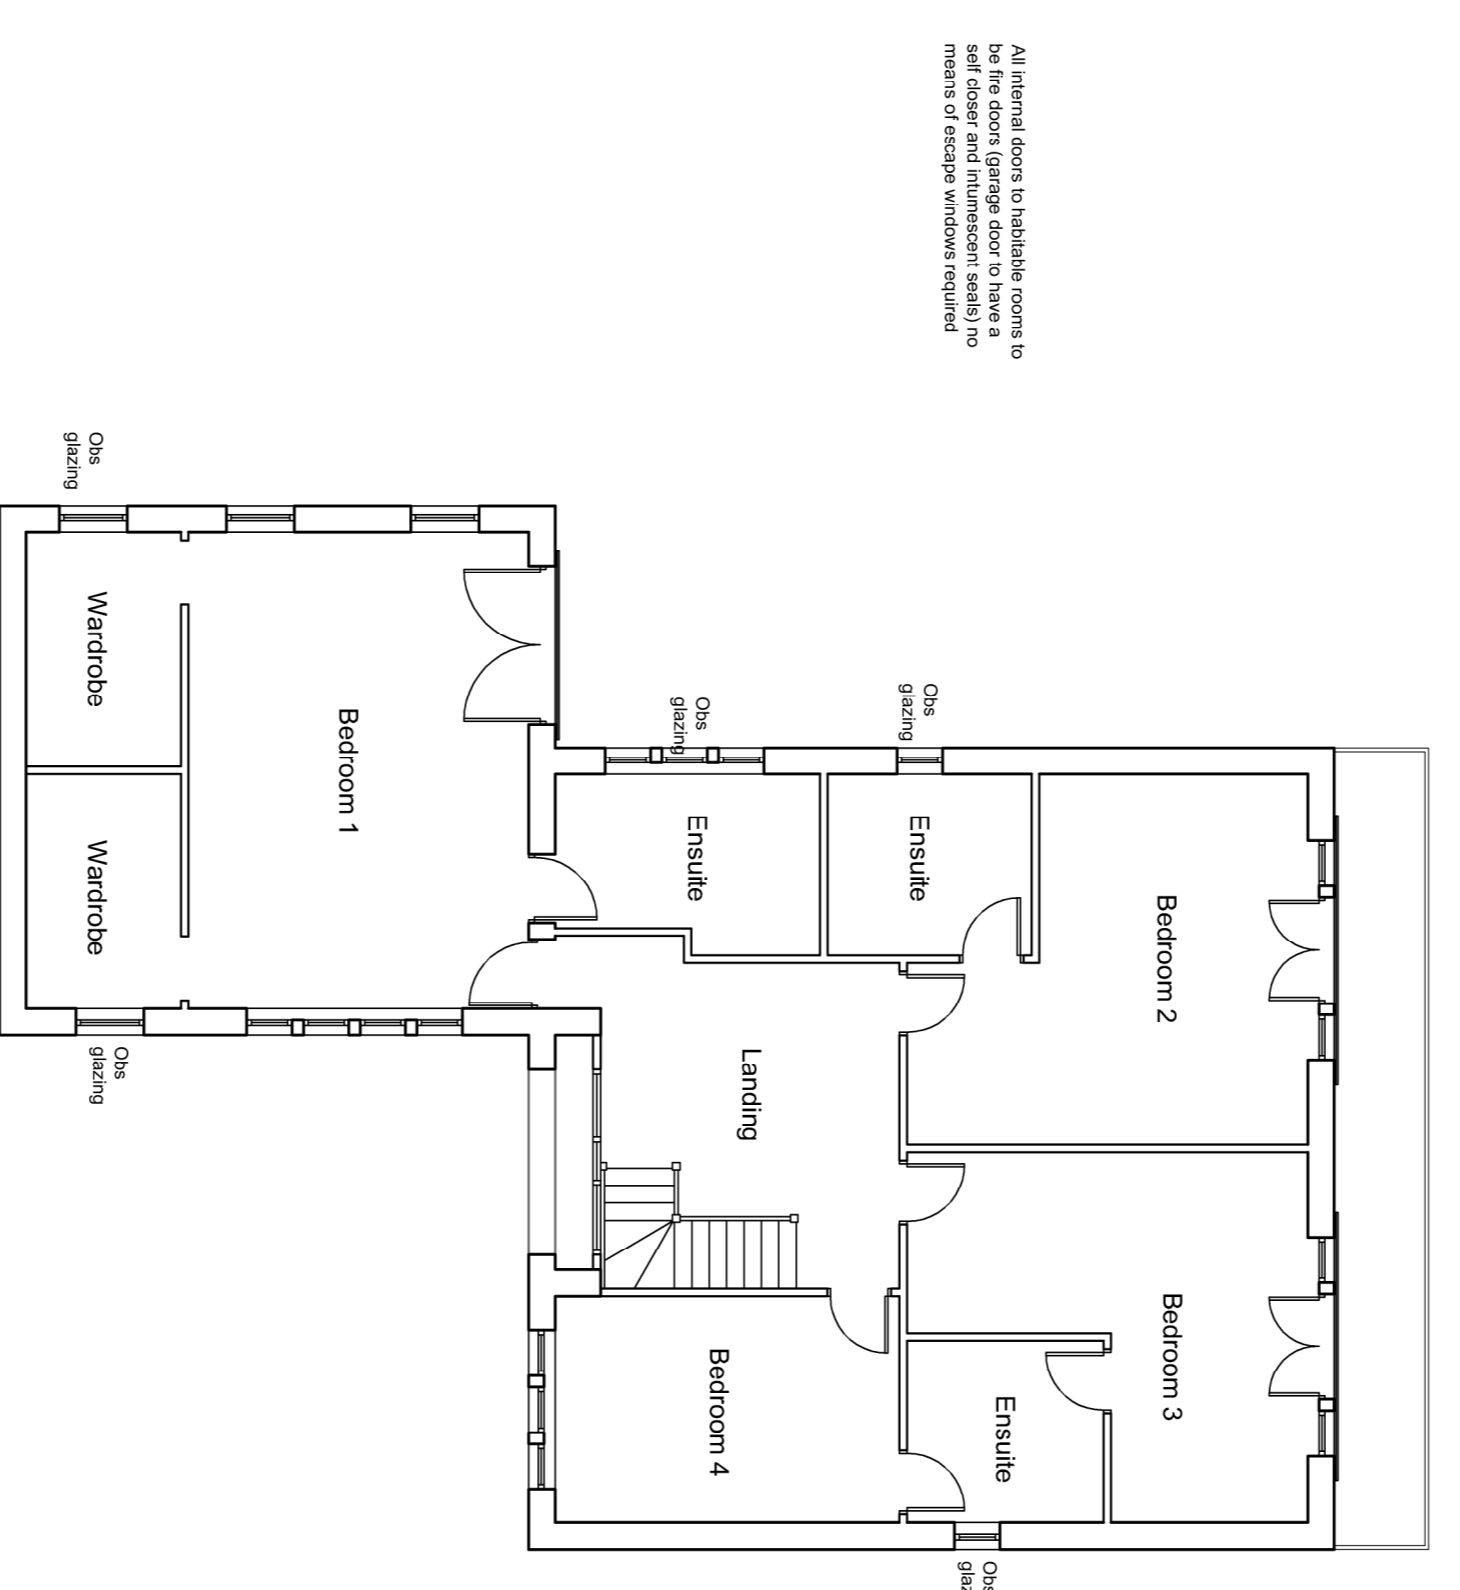

First Floor Plan

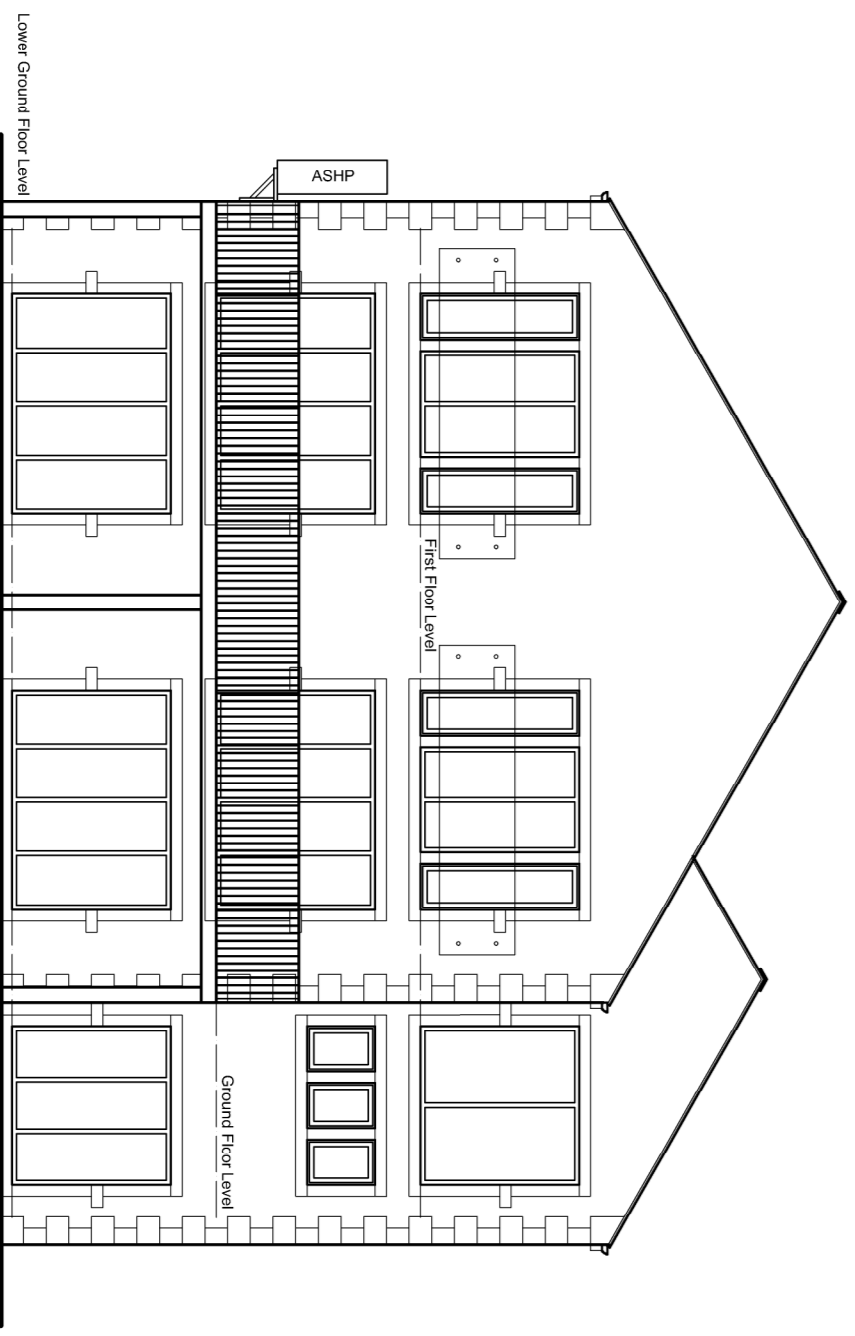

South East Elevation (rear)

