



EXISTING FIRST FLOOR PLAN
Scale 1:100@A1

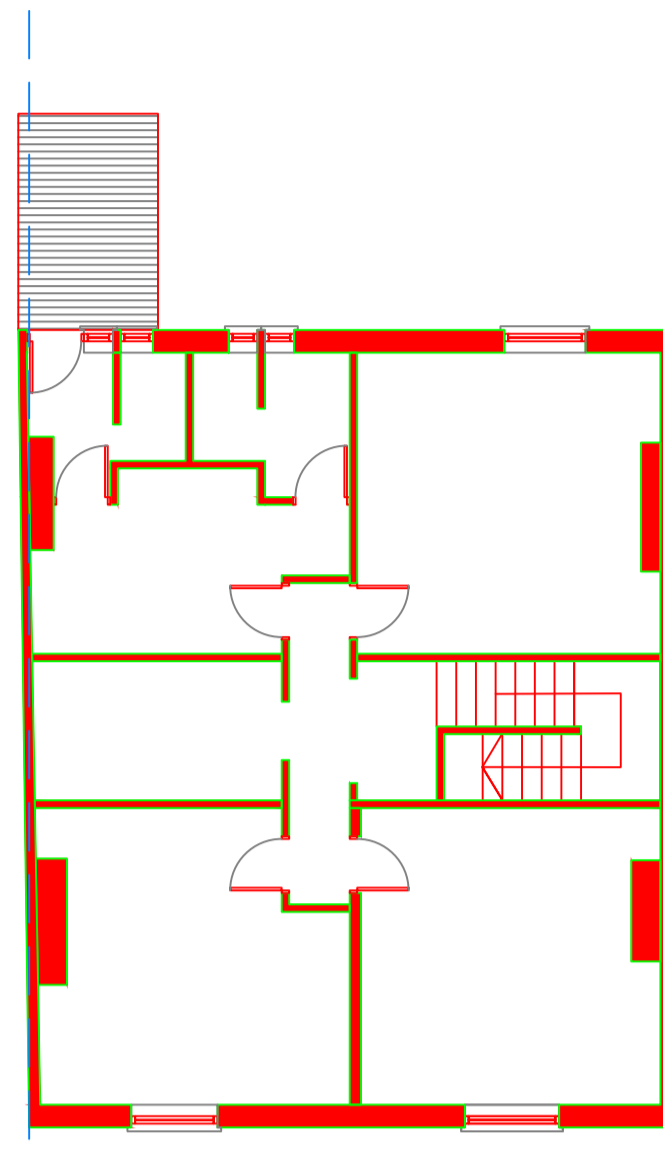


EXISTING SECOND FLOOR PLAN
Scale 1:100@A1




EXISTING ROOF PLAN
Scale 1:100@A1

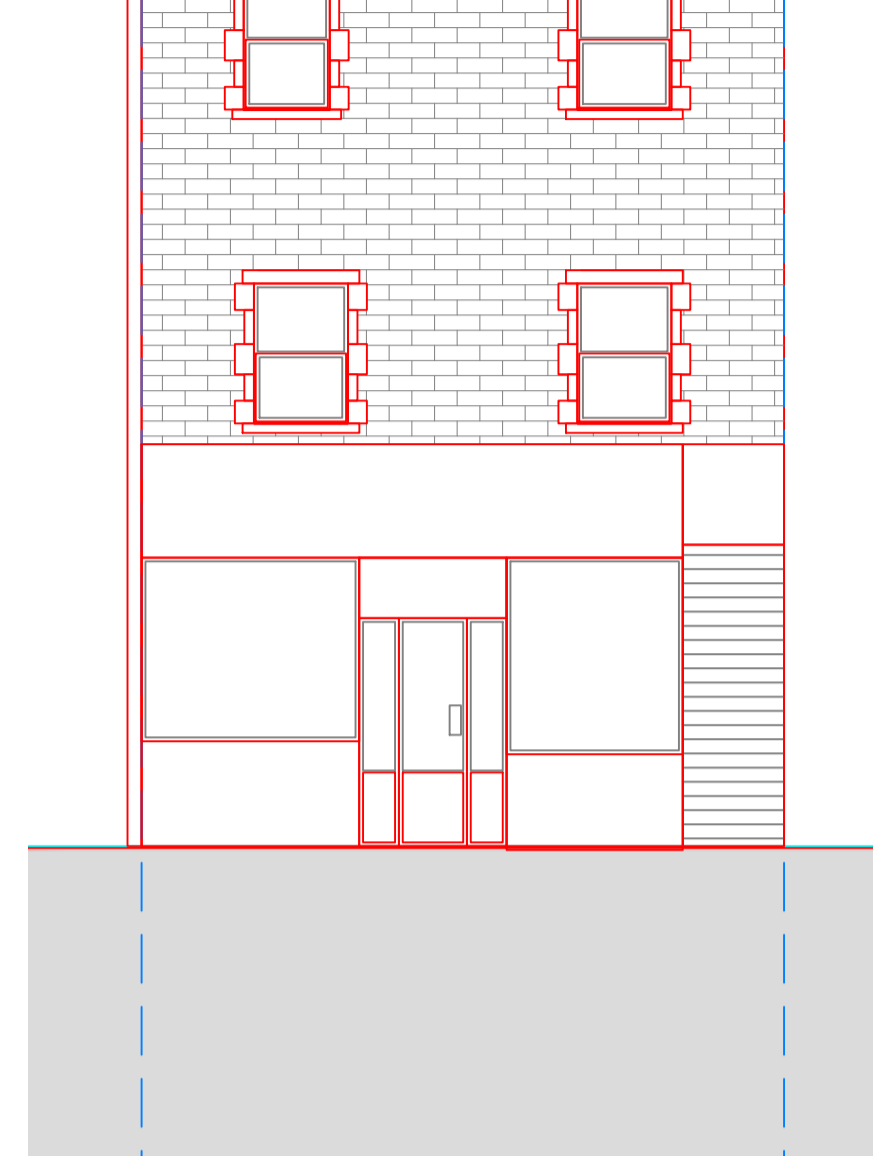


EXISTING FRONT ELEVATION
Scale 1:100@A1

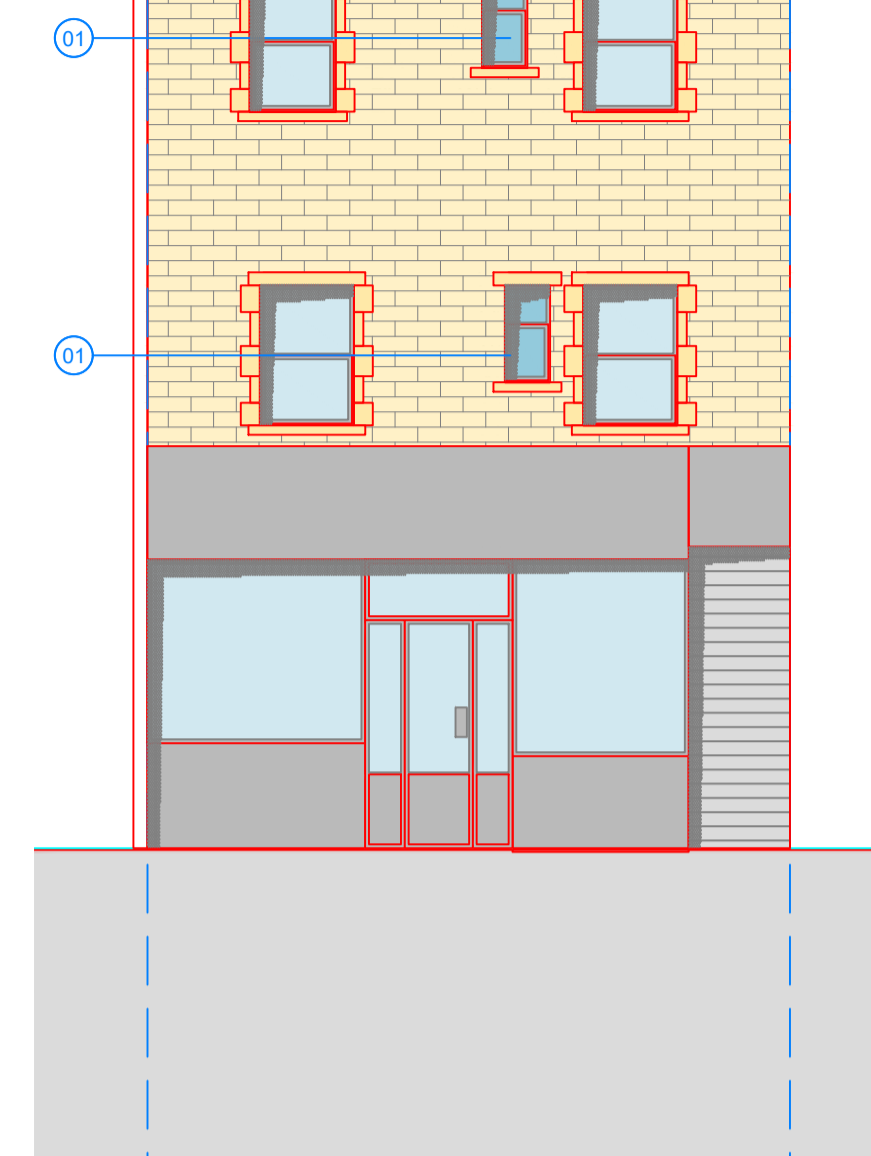


PROPOSED FRONT ELEVATION
Scale 1:100@A1

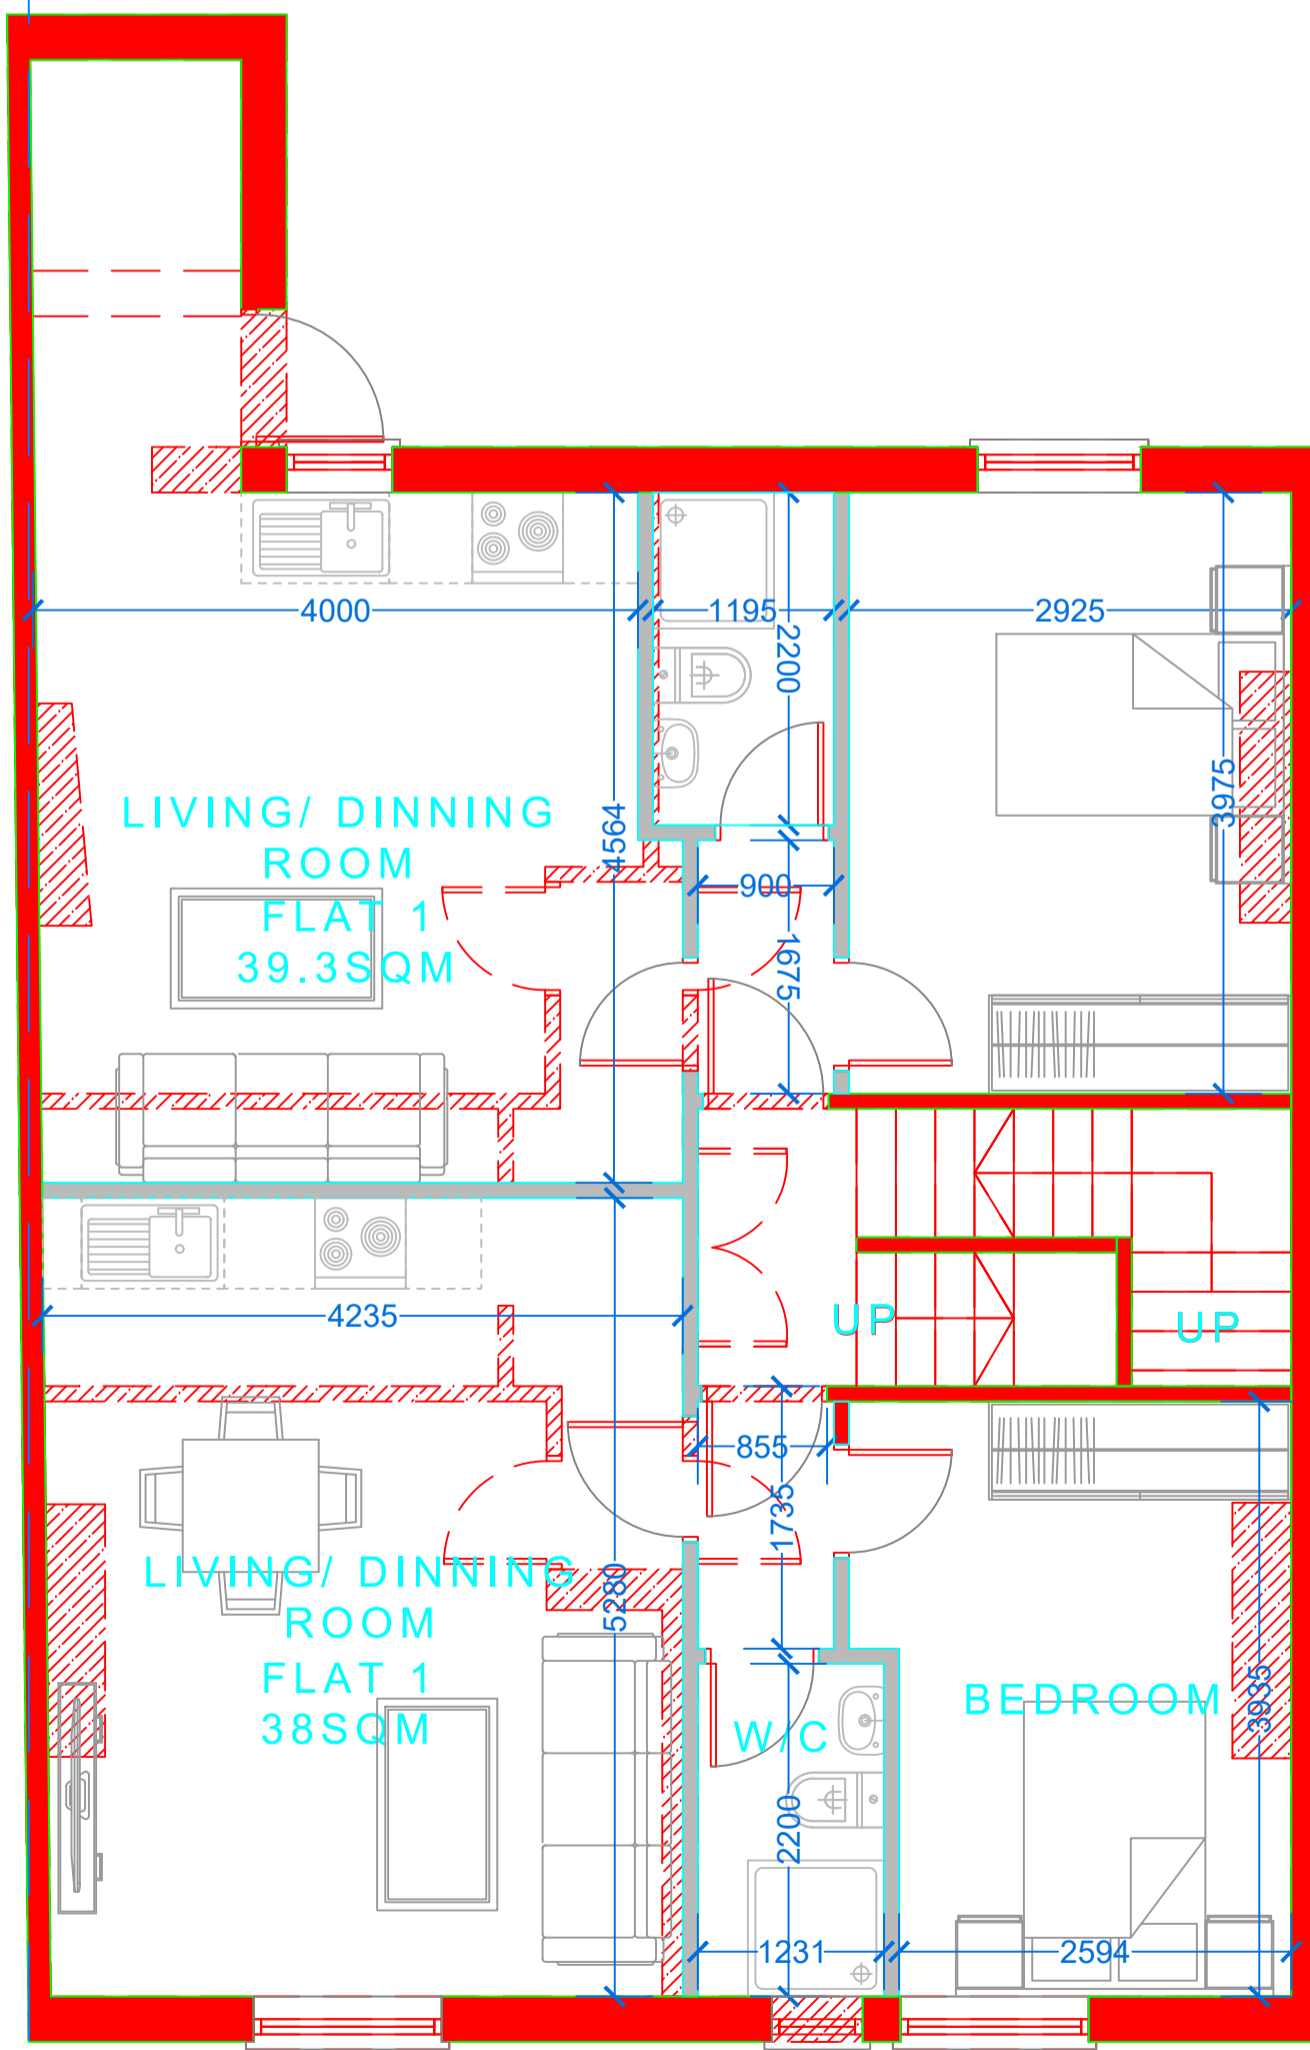

PROPOSED FIRST FLOOR PLAN
Scale 1:50@A1

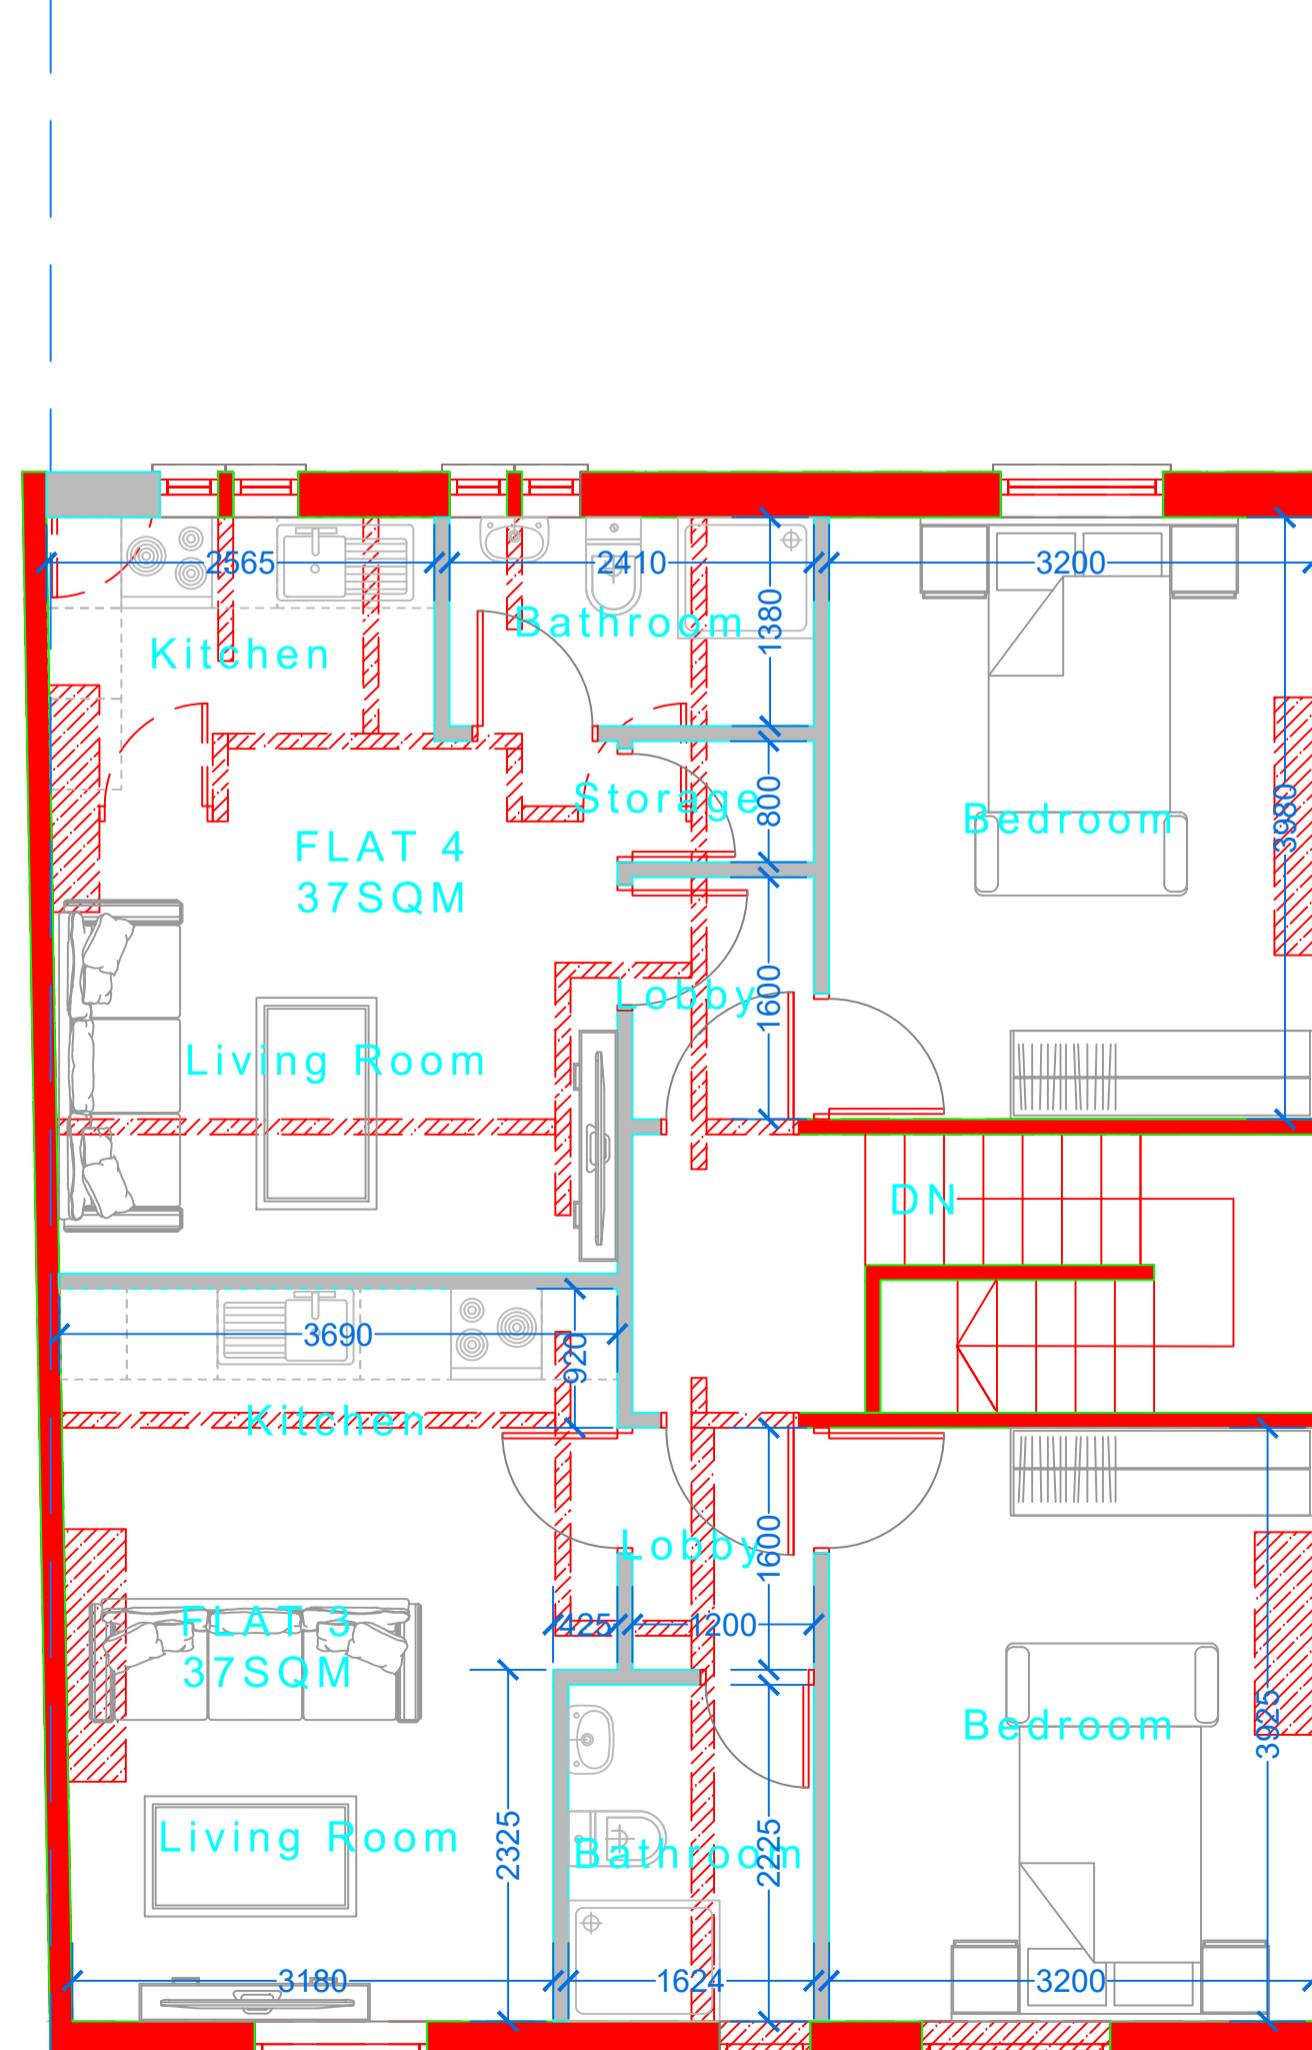

PROPOSED SECOND FLOOR PLAN
Scale 1:50@A1

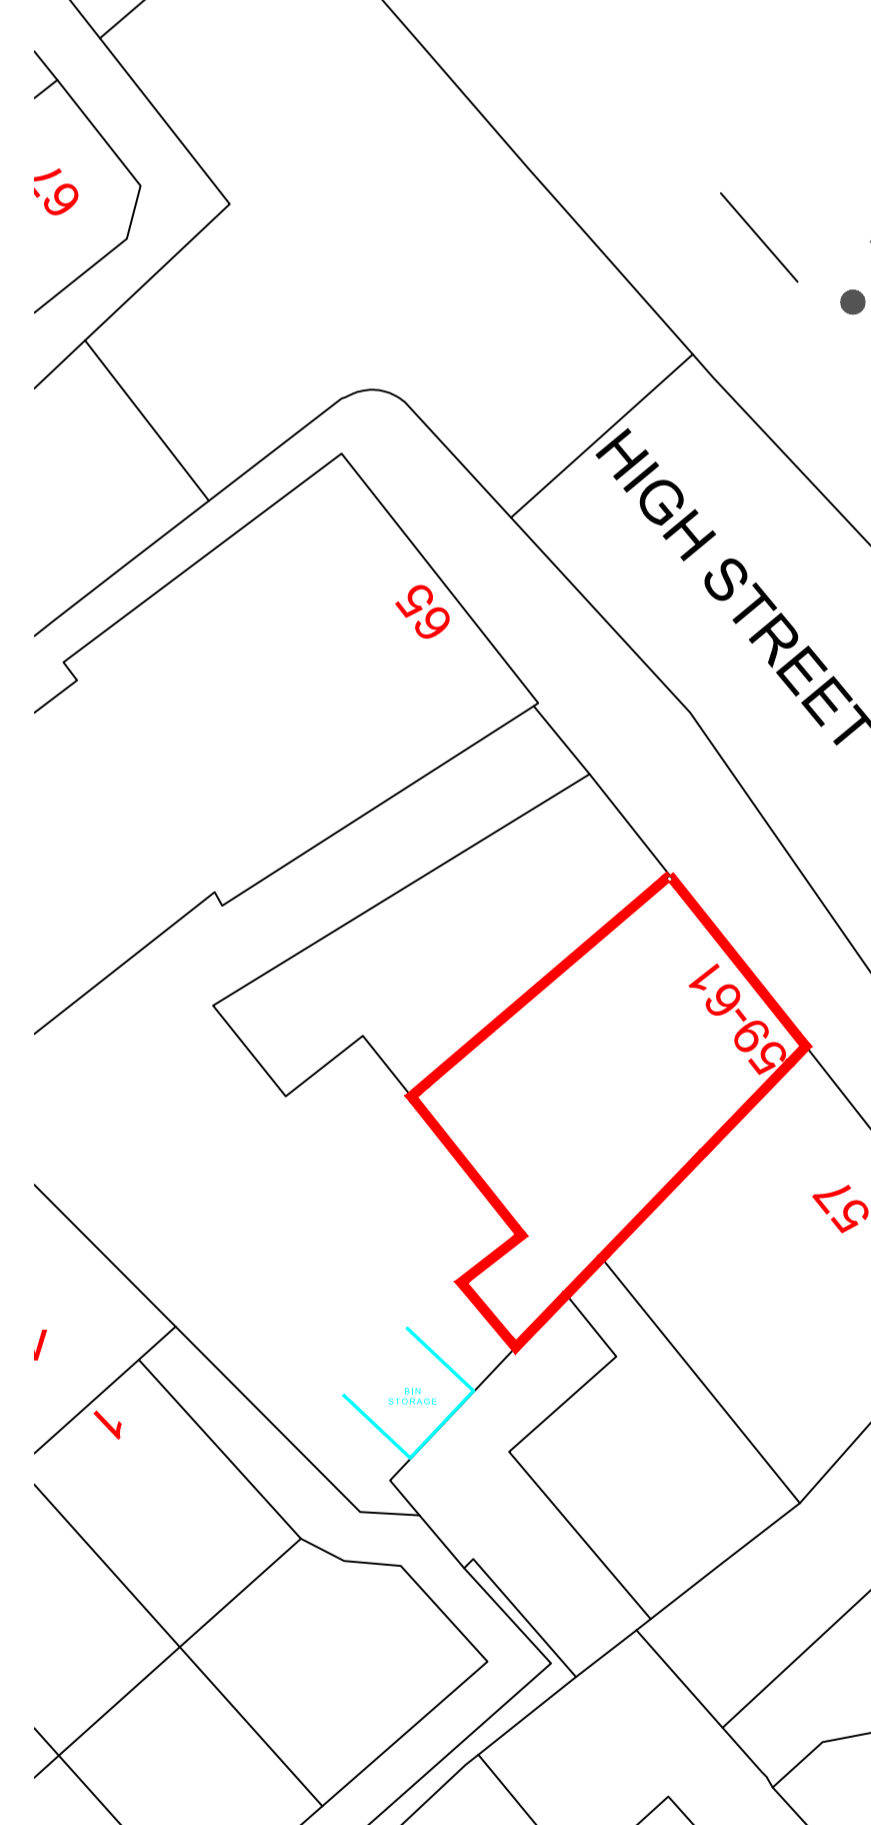

EXISTING SITE PLAN
Scale 1:250@A1



LOCATION PLAN
Scale 1:1250@A1

KEY
1. Proposed Obscure Glass

NOTE: Do not scale drawing. Work to figured dimensions. This drawing has been prepared for planning purposes only and is to be read in conjunction with all other relevant specialist drawings, details and specifications. All works are to be carried out in accordance with the latest edition of the Building Regulations and any amendments, together with all relevant British Standards and codes of practice. All dimensions unless stated otherwise are in millimetres. All dimensions and levels are to be checked by the contractor on site prior to work. Alterations or commencement of work on site. Contractor to check and satisfy himself of the positions of all existing statutory authorities mains services on and around site. All materials and proprietary items are to be fixed / installed / applied in strict accordance with the respective manufacturers recommendations. At all stages of work, the contractor will be responsible for and must ensure the overall stability of all buildings, structures and excavations etc. is maintained. During the construction works all existing live drainage is to be adequately protected and normal flow maintained.

Issue Purpose : Planning Application

Client	N/A	Drawn	NS
Project	Change of Use from Salon to Flats	Date	21-07-2024
Address	59-61 High Street, Barnsley, S73 8HS	Scale	1:50,100, 250,1250 @ A1
Title	Existing and Proposed Plans and Elevations	Stage Identification	
		Design - D	Sketch Scheme - SK
		Planning - P	Construction - C

Rev - : DD-MM-YYYY : Initial - Issue.
Drawing Number **24-006 - P - 02**

NASIR SHUKUR
Studio 2, First Floor, 610 Leeds Road, Bradford, BD3 9TY
01274 928259
www.faumarchitecture.co.uk