




REAR ELEVATION

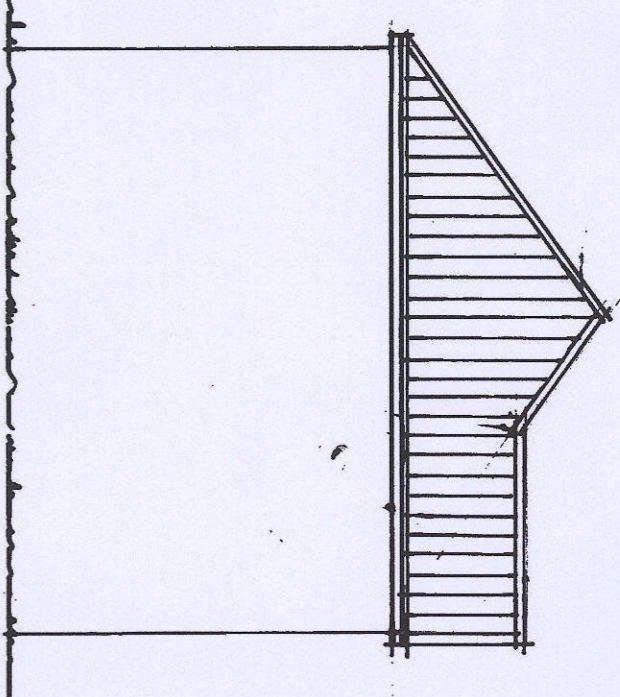


SIDE

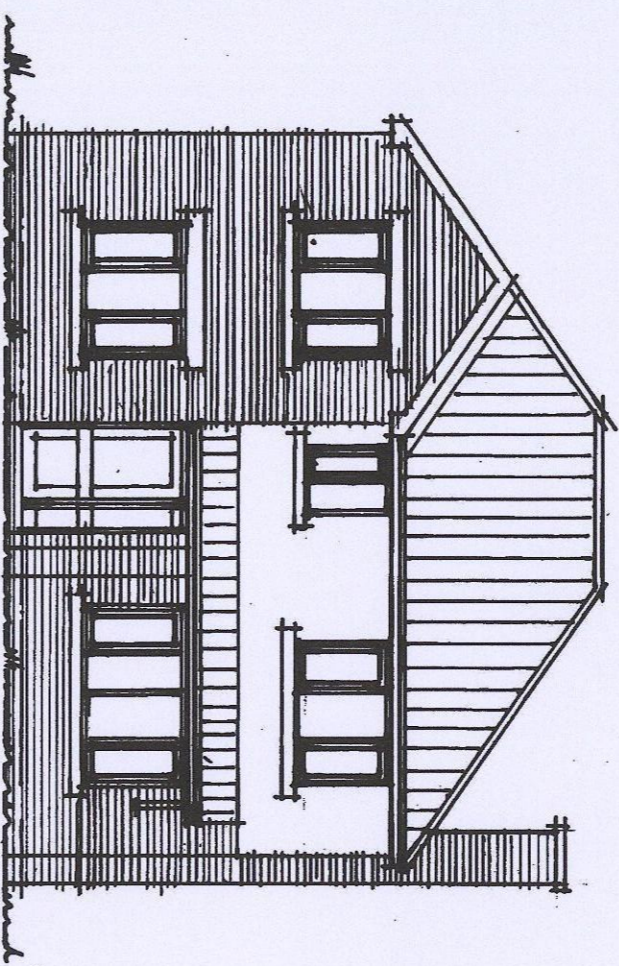


FRONT ELEVATION

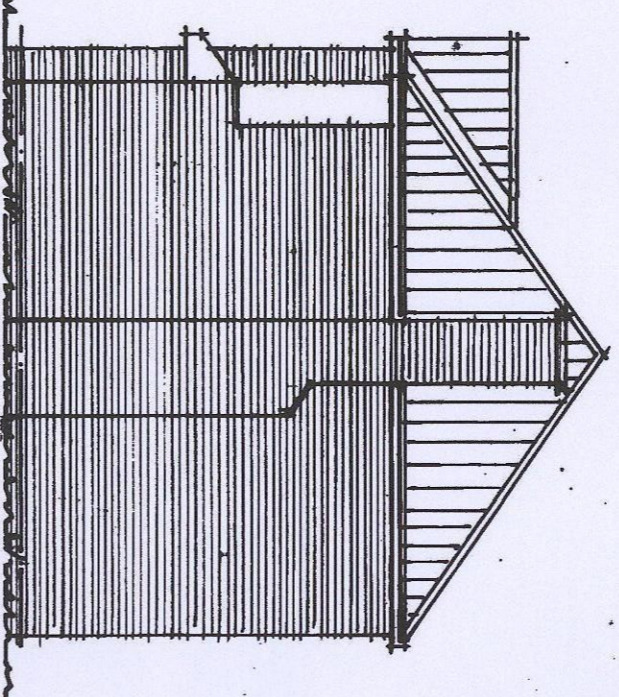

SIDE ELEVATION

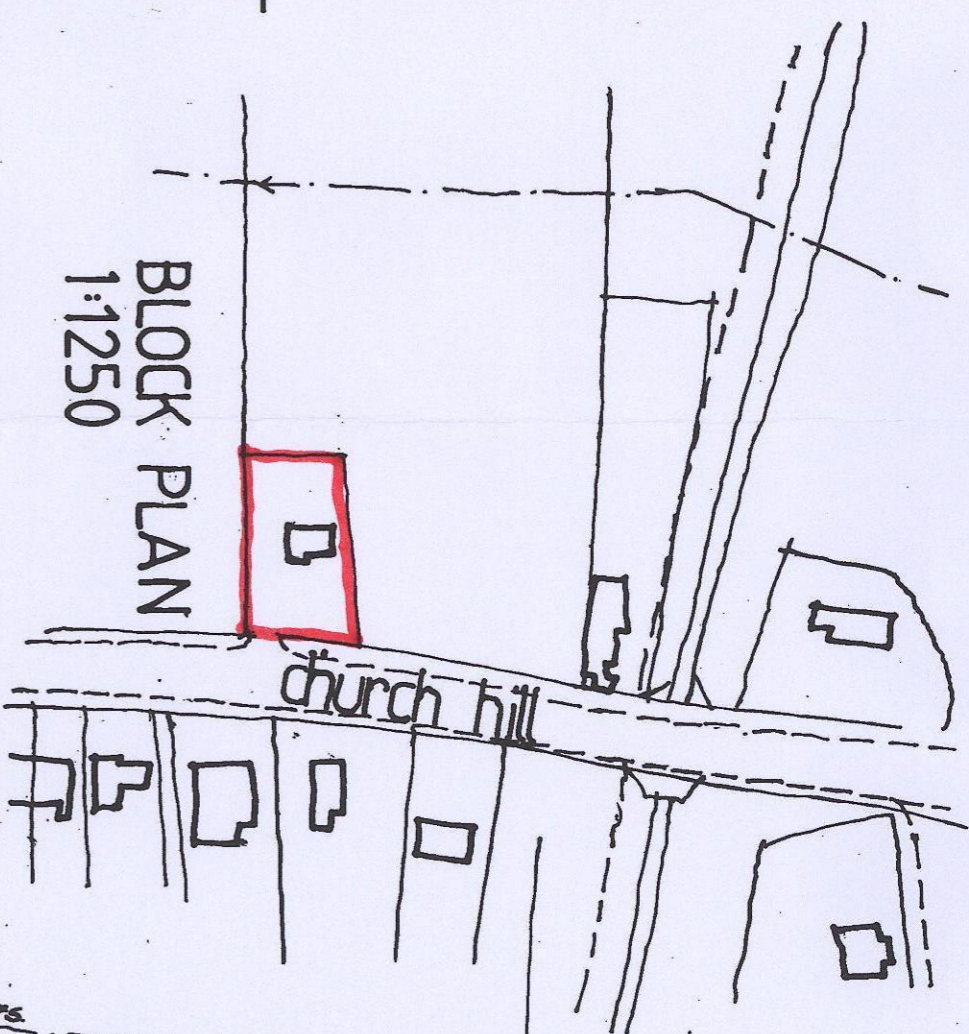


BLOCK PLAN
1:1250

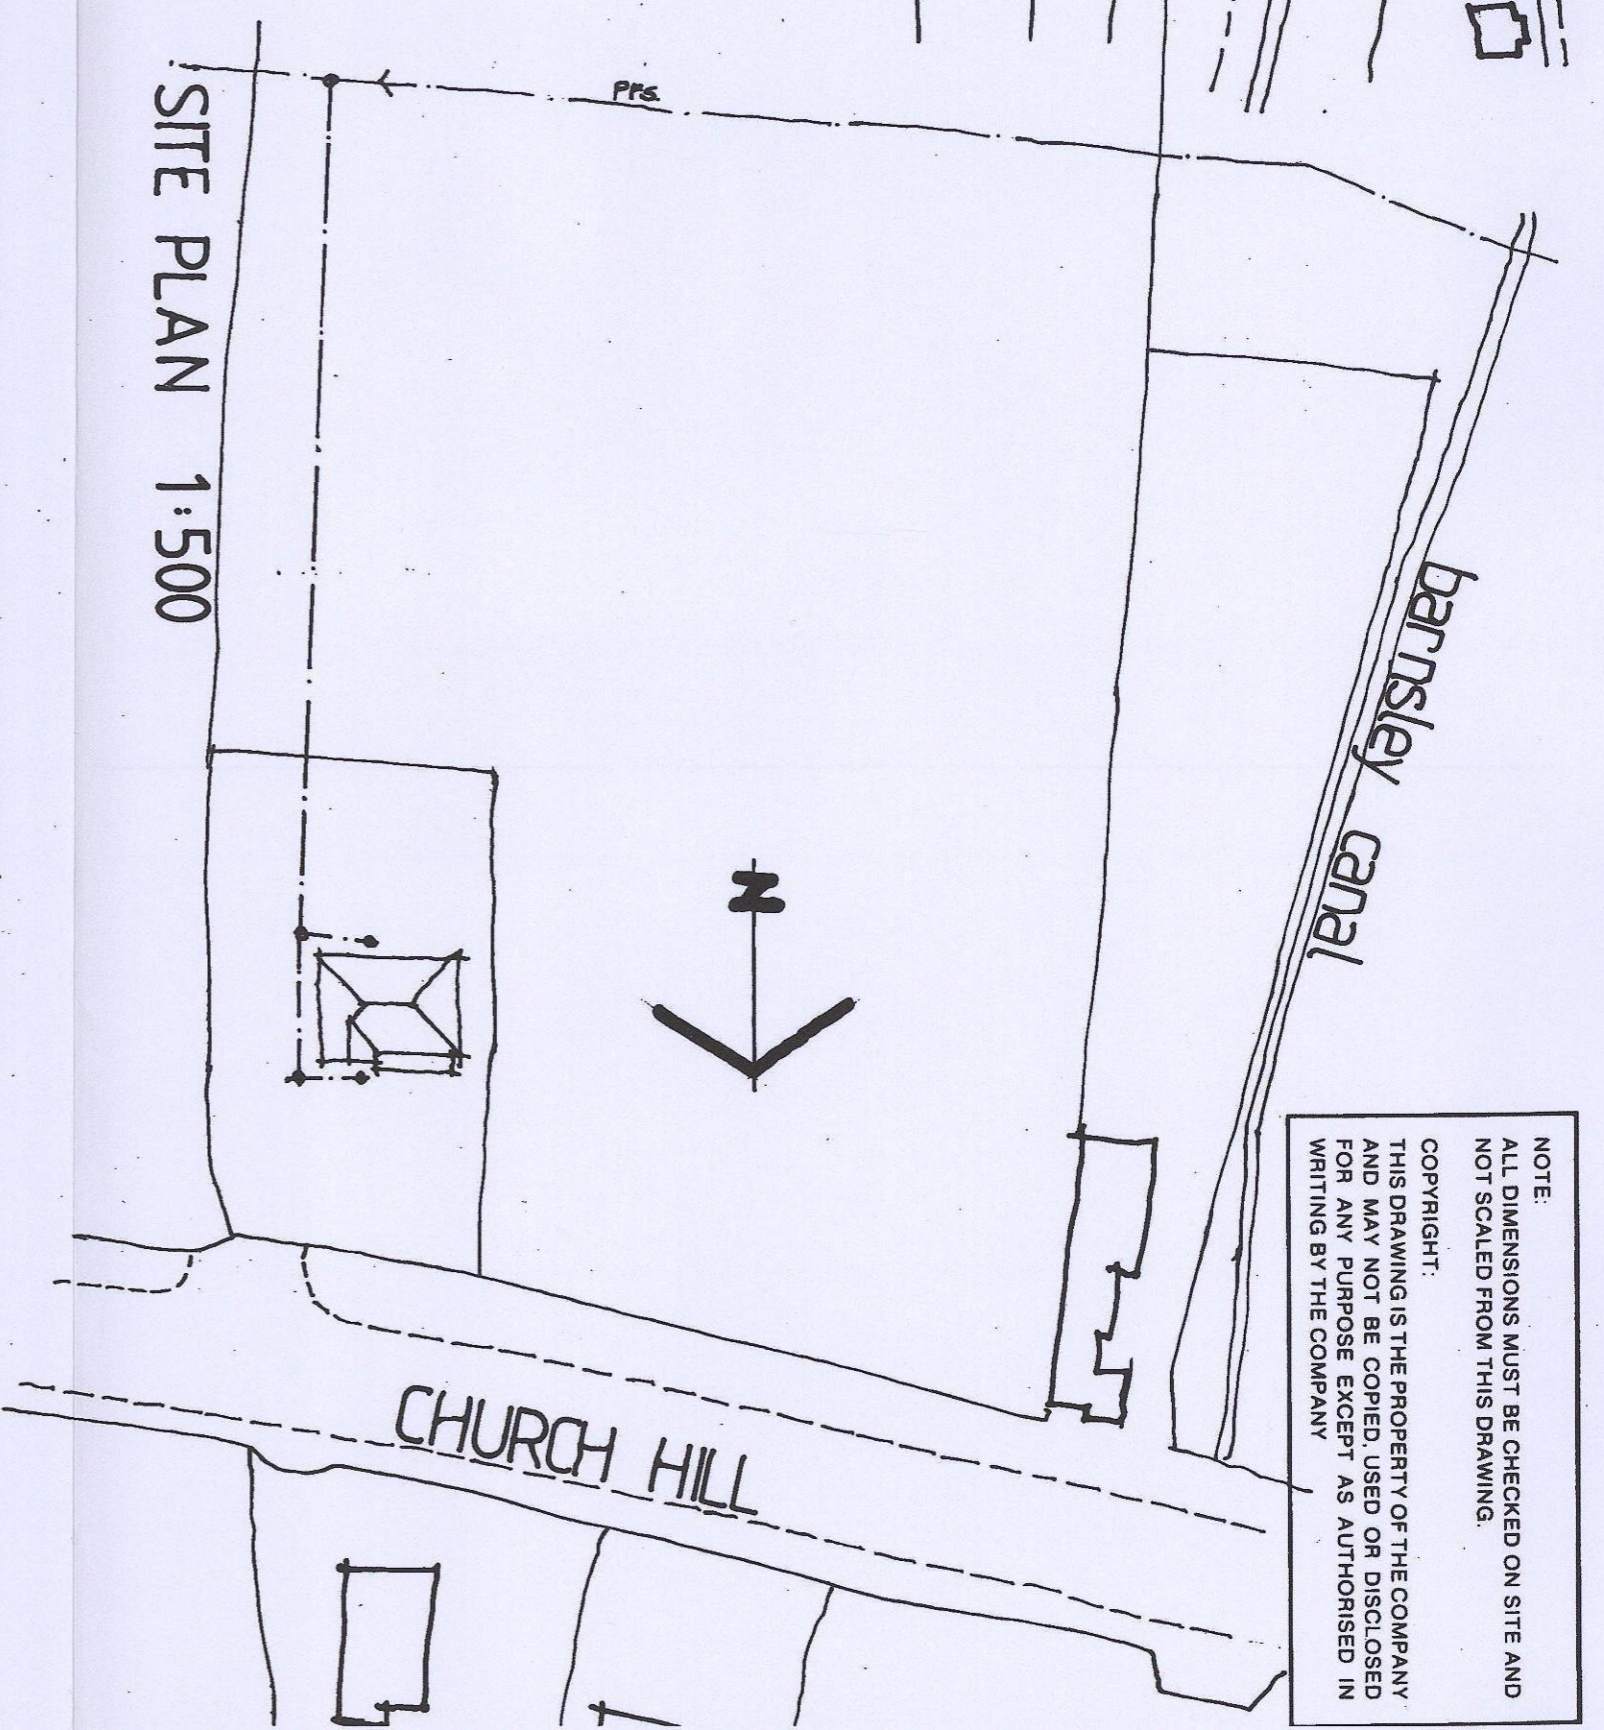


SITE PLAN 1:500

NOTE:
ALL DIMENSIONS MUST BE CHECKED ON SITE AND NOT SCALED FROM THIS DRAWING.

COPYRIGHT:
THIS DRAWING IS THE PROPERTY OF THE COMPANY AND MAY NOT BE COPIED, USED OR DISCLOSED FOR ANY PURPOSE EXCEPT AS AUTHORISED IN WRITING BY THE COMPANY.

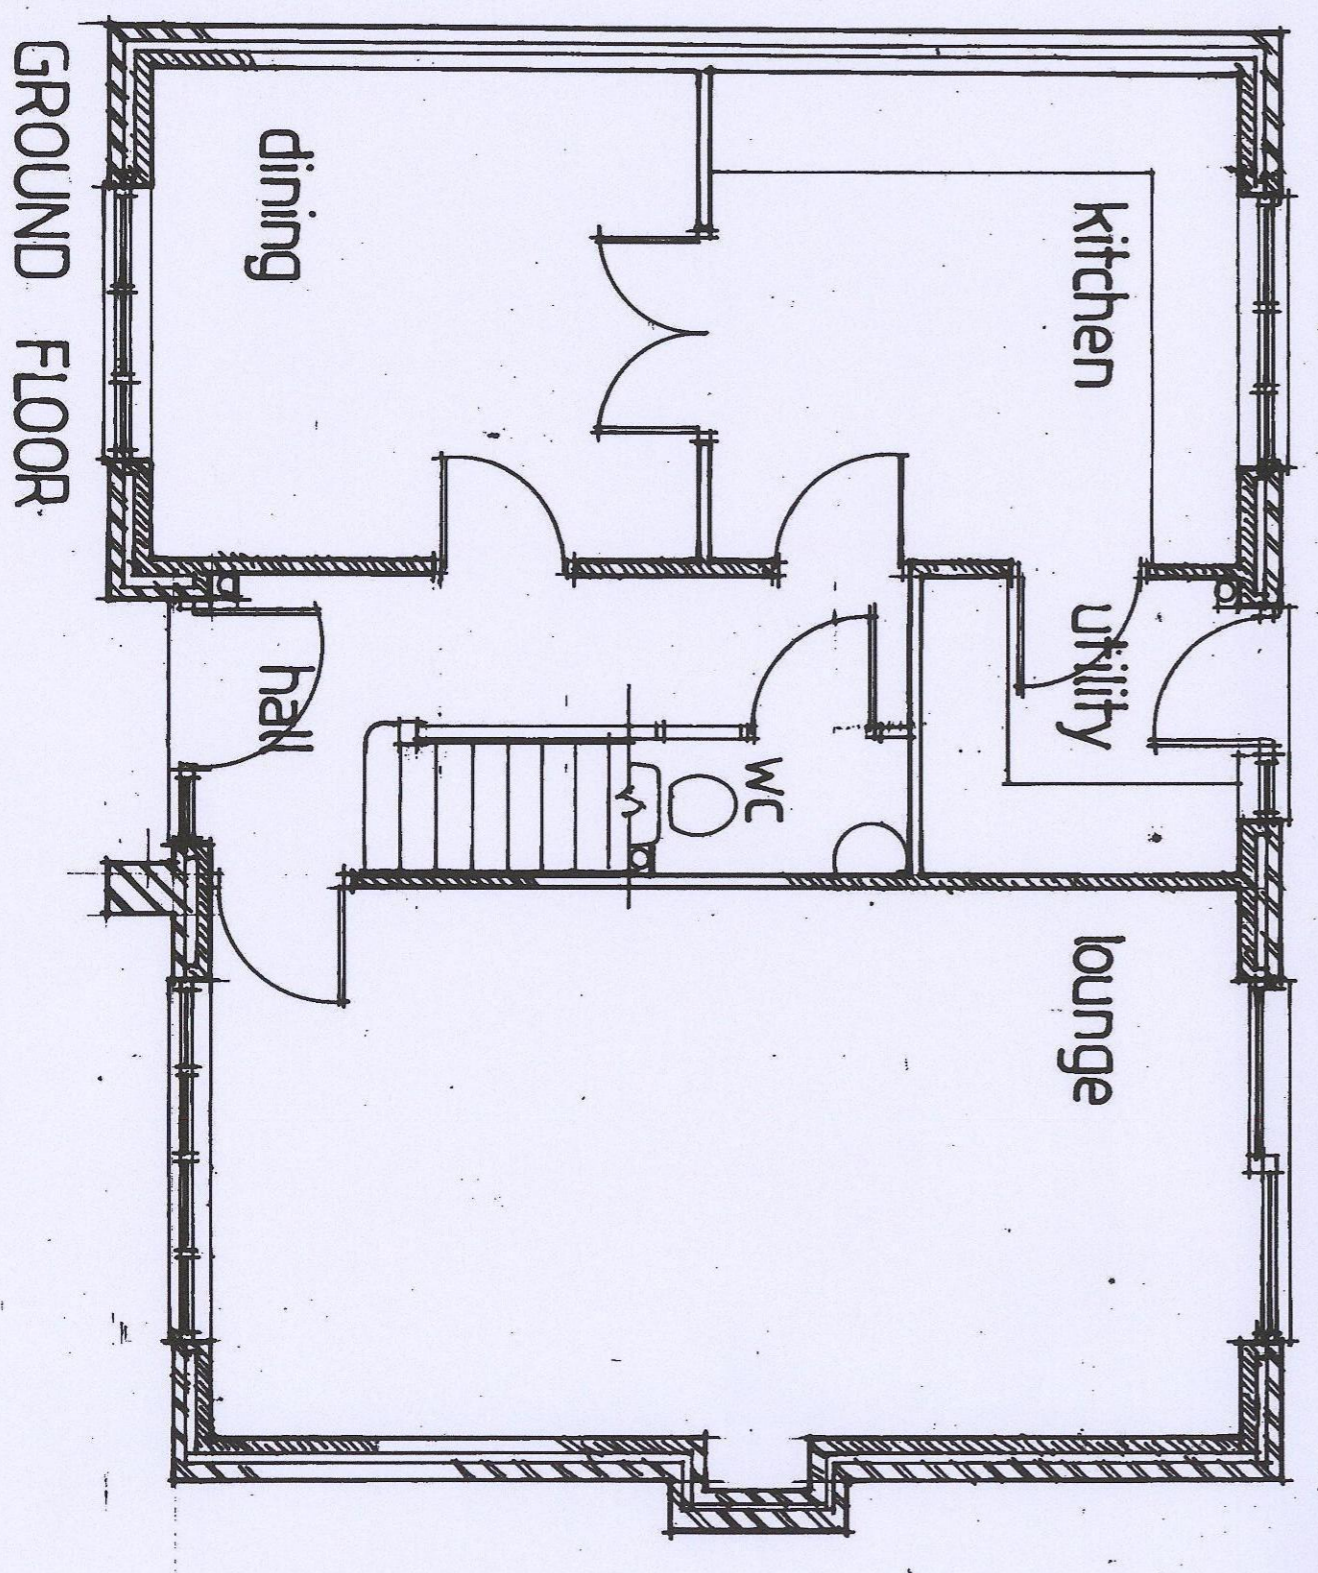

GROUND FLOOR

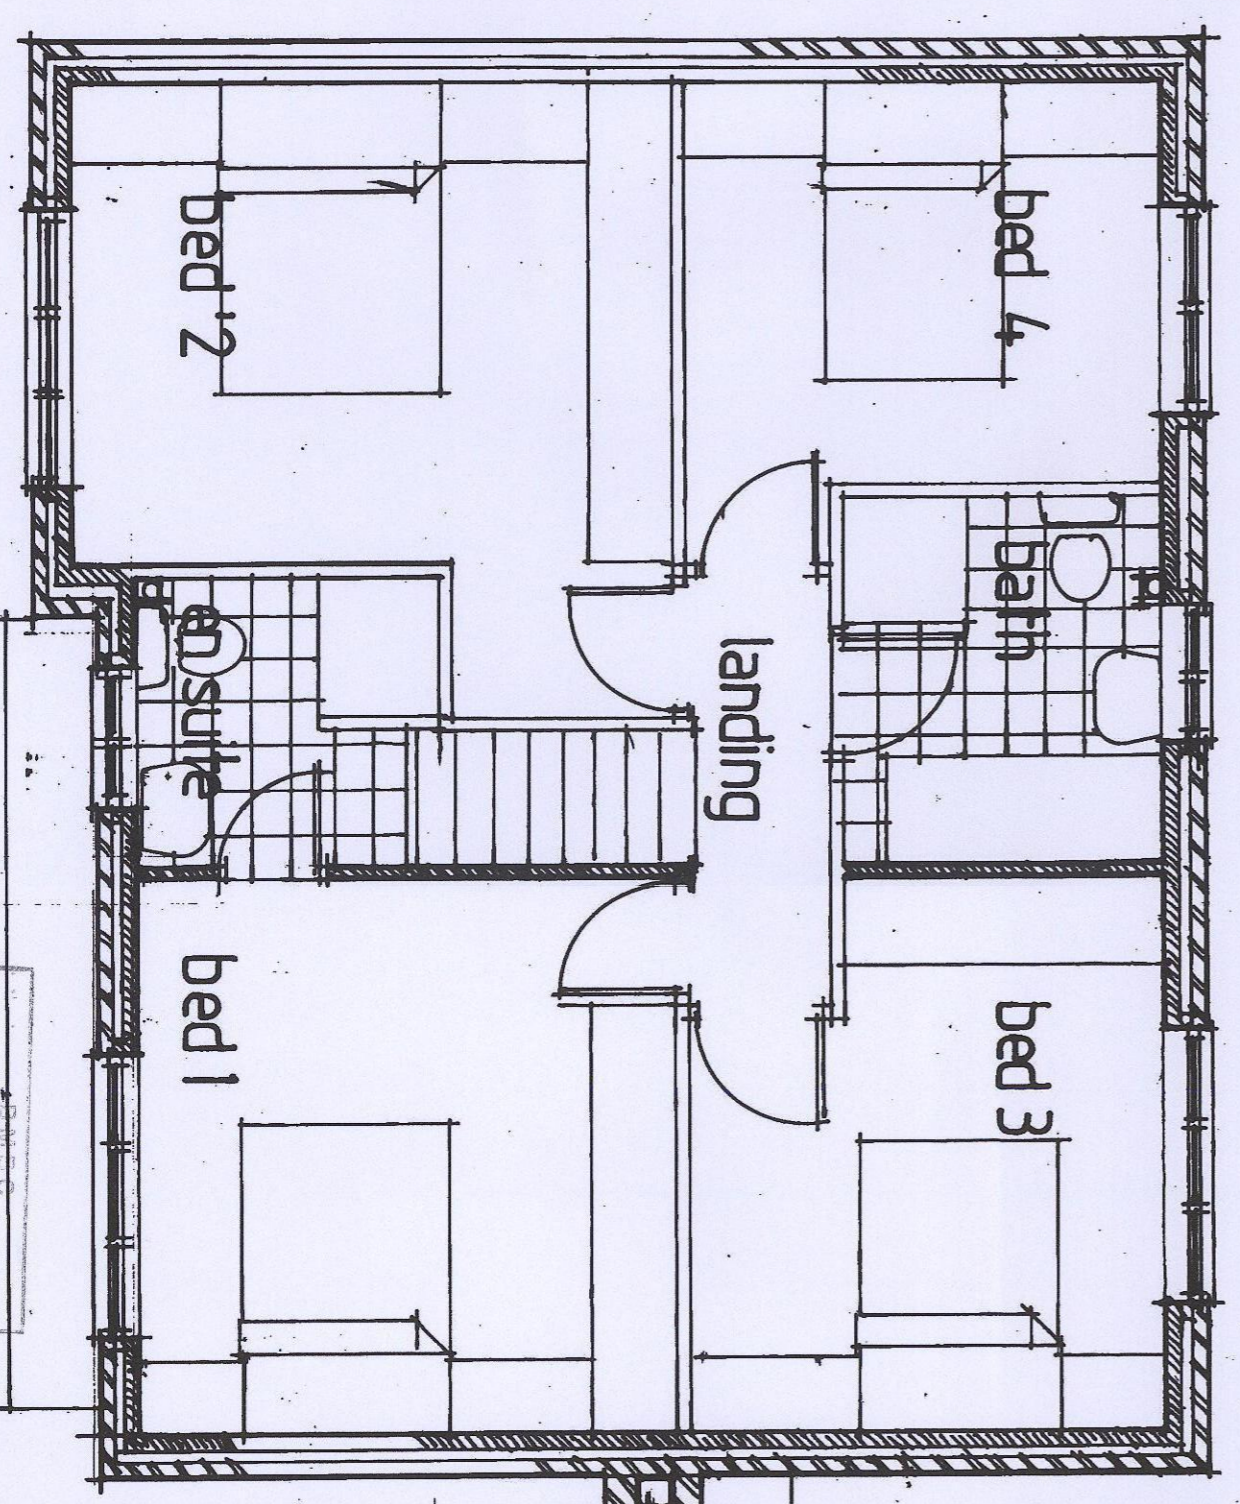


FIRST FLOOR

REV.	DATE	AMENDMENT

CLIENT: **MR P. GATES.**

TITLE
PROPOSED DEMOLITION OF SUB-STANDARD, SUBSIDENCE DAMAGED BUNGALOW BY NEW HOUSE.
81 CHURCH HILL
ROYSTON
BARNSTLEY.

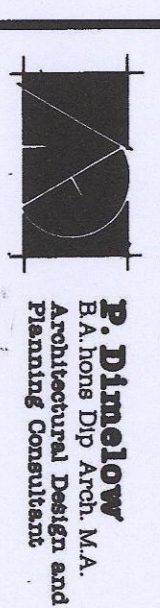

Ash Barn
Finke Street
Worley
Sheffield,
S35 7DH 0114 2894937

SCALE	DATE	DRAWN
1:50 / 1:100	7th 2016	JB
DRAWING NO.		REV.
Per - 116 - 1		

18 JAN 2016
CORPORATE MAIL ROOM
Received by: ORIGINAL COPY