
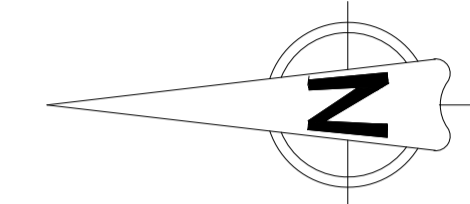


IF IN DOUBT PLEASE ASK!

notes:
 this drawing and design is the copyright of aja architects ltd and must not be reproduced in part or in whole without prior written consent. contractors must verify all dimensions on site before commencing work or preparing shop drawings.

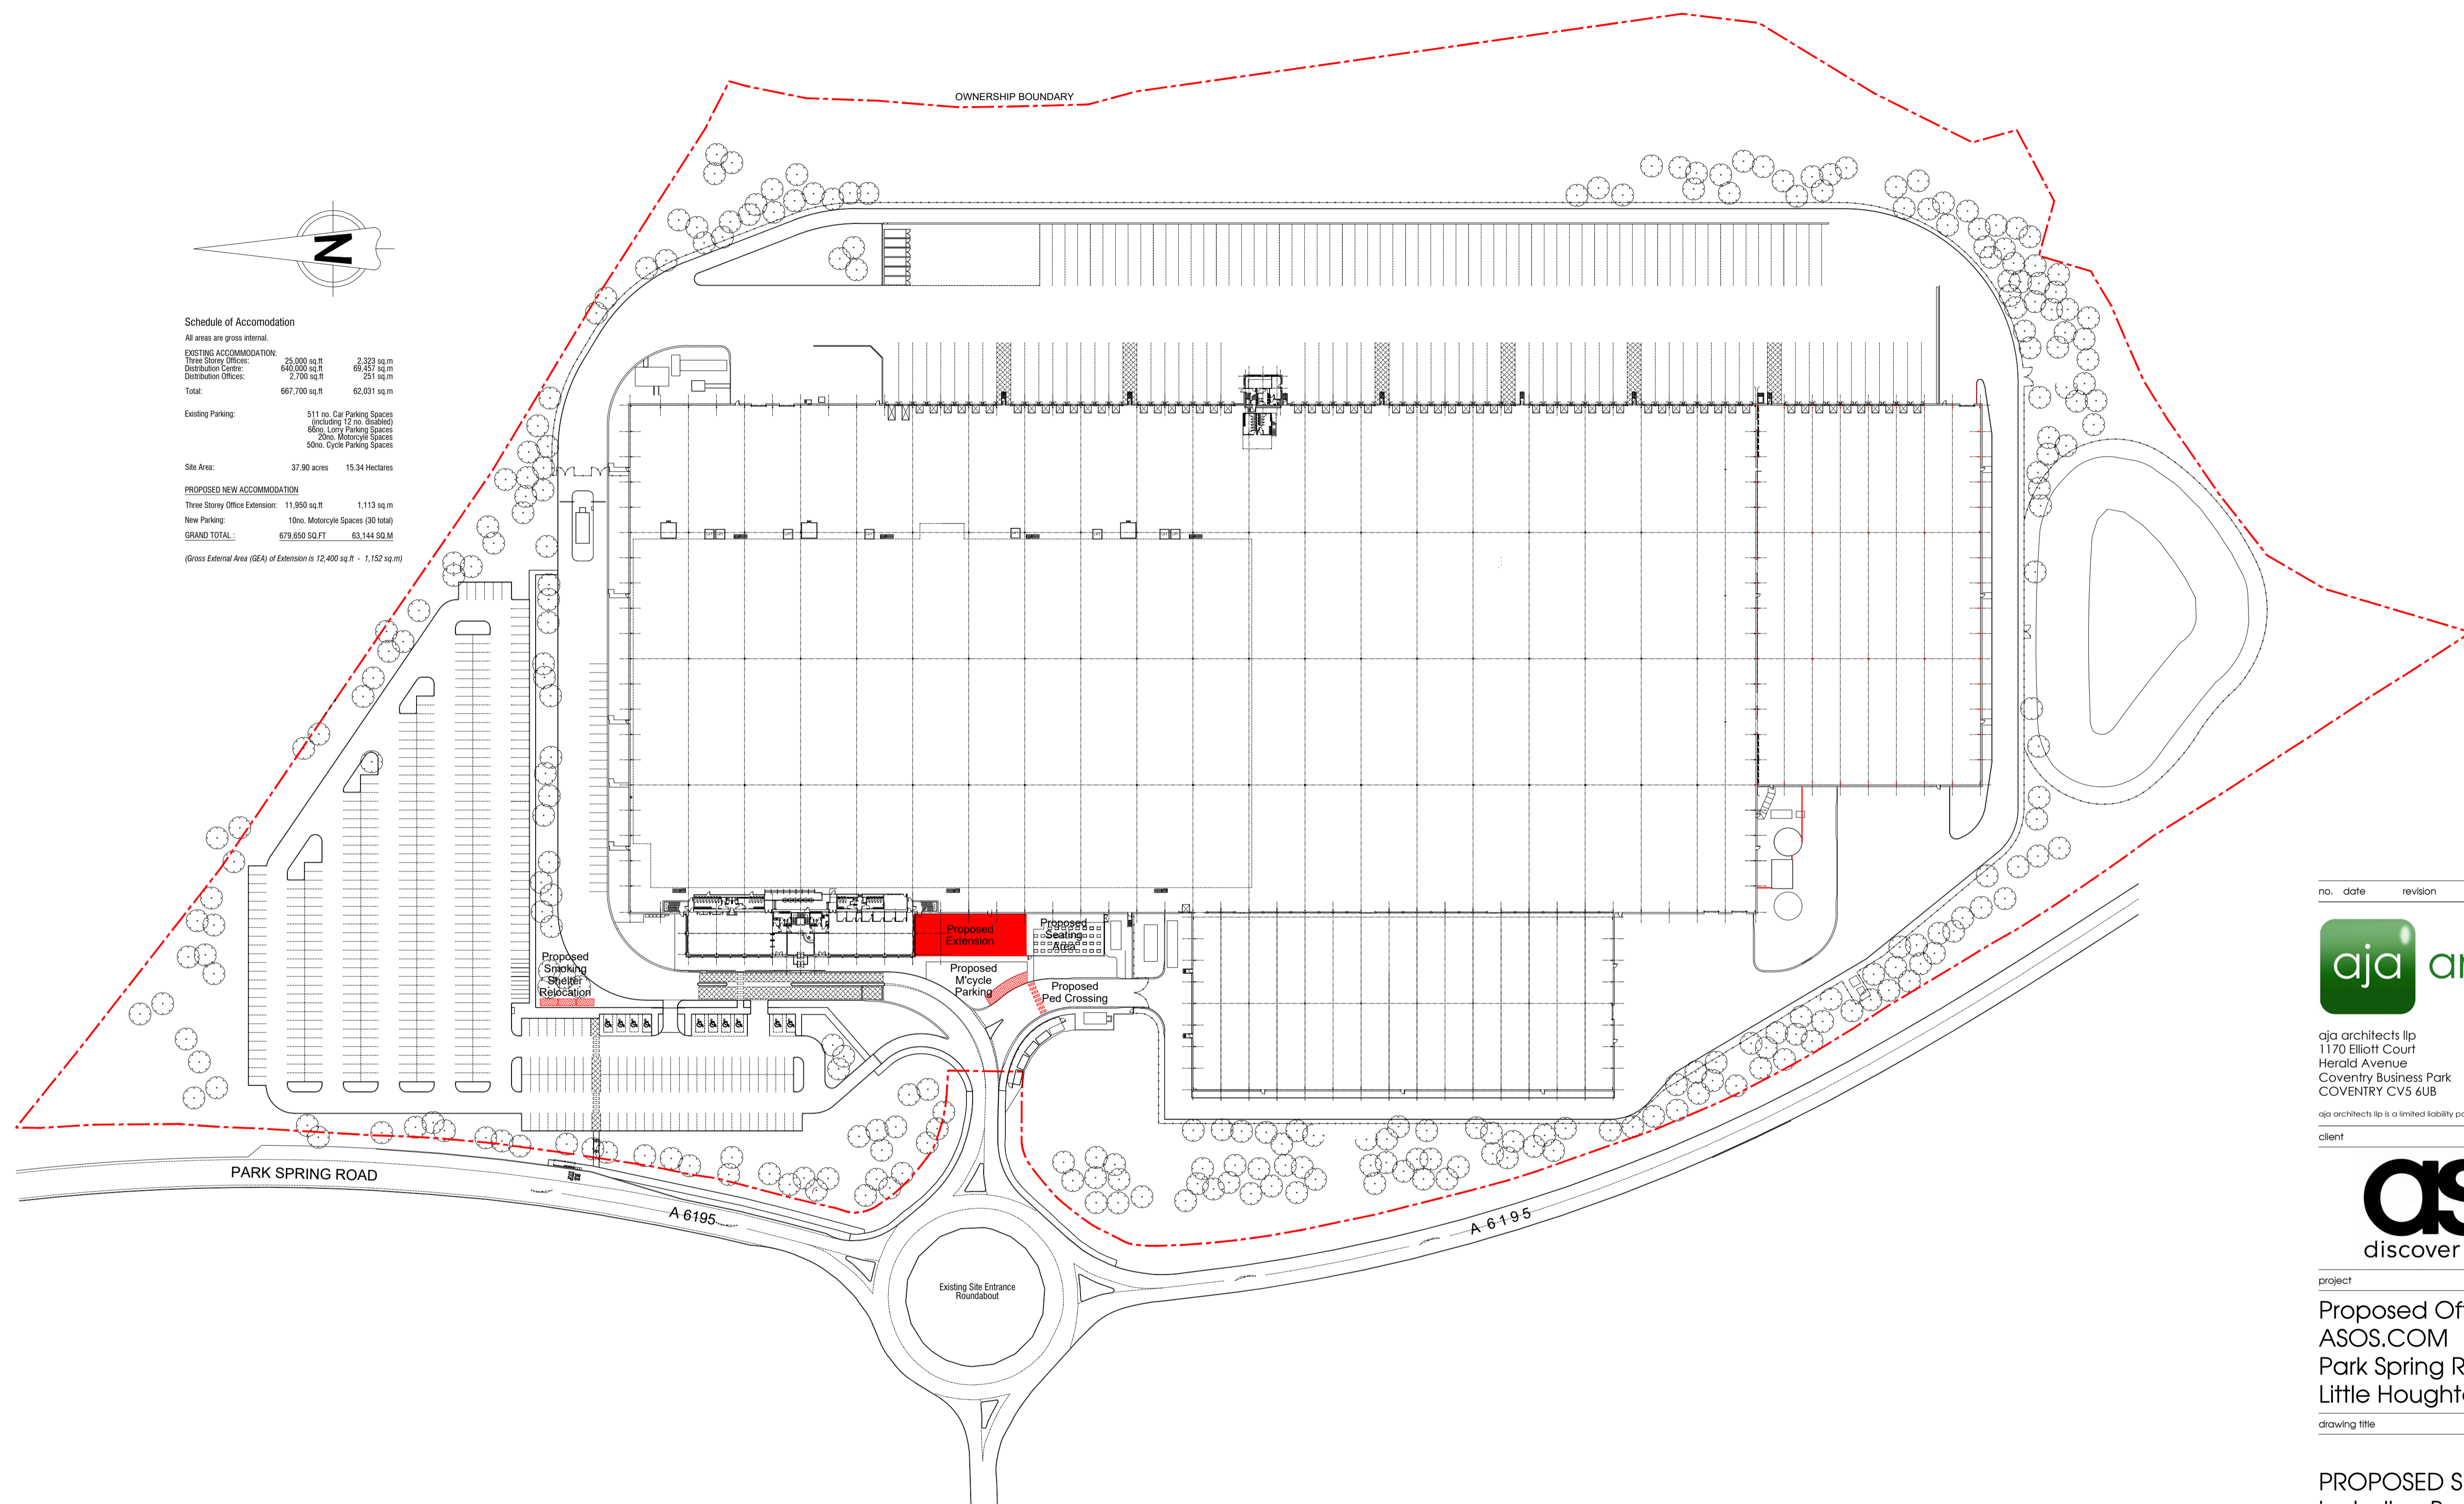

Schedule of Accommodation

All areas are gross internal.

EXISTING ACCOMMODATION:
 Three Storey Offices: 28,000 sq ft / 2,623 sq.m
 Distribution Centre: 640,000 sq ft / 59,427 sq.m
 Distribution Offices: 2,700 sq ft / 251 sq.m
Total: 667,700 sq ft / 62,081 sq.m

Existing Parking:
 511 no. Car Parking Spaces (including 12 no. disabled)
 66no. Lorry Parking Spaces
 20no. Motorcycle Spaces
 50no. Cycle Parking Spaces

Site Area: 37.90 acres / 15.34 Hectares

PROPOSED NEW ACCOMMODATION

Three Storey Office Extension: 11,950 sq ft / 1,113 sq.m
 New Parking: 10no. Motorcycle Spaces (30 total)
GRAND TOTAL: 679,650 SQ.FT / 63,144 SQ.M

(Gross External Area (GEA) of Extension is 12,400 sq ft - 1,152 sq m)

no.	date	revision	by



aja architects ltd
 1170 Elliott Court
 Herald Avenue
 Coventry Business Park
 COVENTRY CV5 6UB
 E: aja@aja-architects.com
 W: www.aja-architects.com

aja architects ltd is a limited liability partnership registered in England No. OC326721

client



project
Proposed Office Extension
ASOS.COM
 Park Spring Road
 Little Houghton, Yorkshire

drawing title

PROPOSED SITE PLAN
 including Boundary Fence

scale 1:1000@A1 drawn RPW

checked date 17.06.16

drawing no

6010 - 014 - Rev C