



PROPOSED GROUND FLOOR PLAN 1:50




PROPOSED ROOF PLAN 1:50

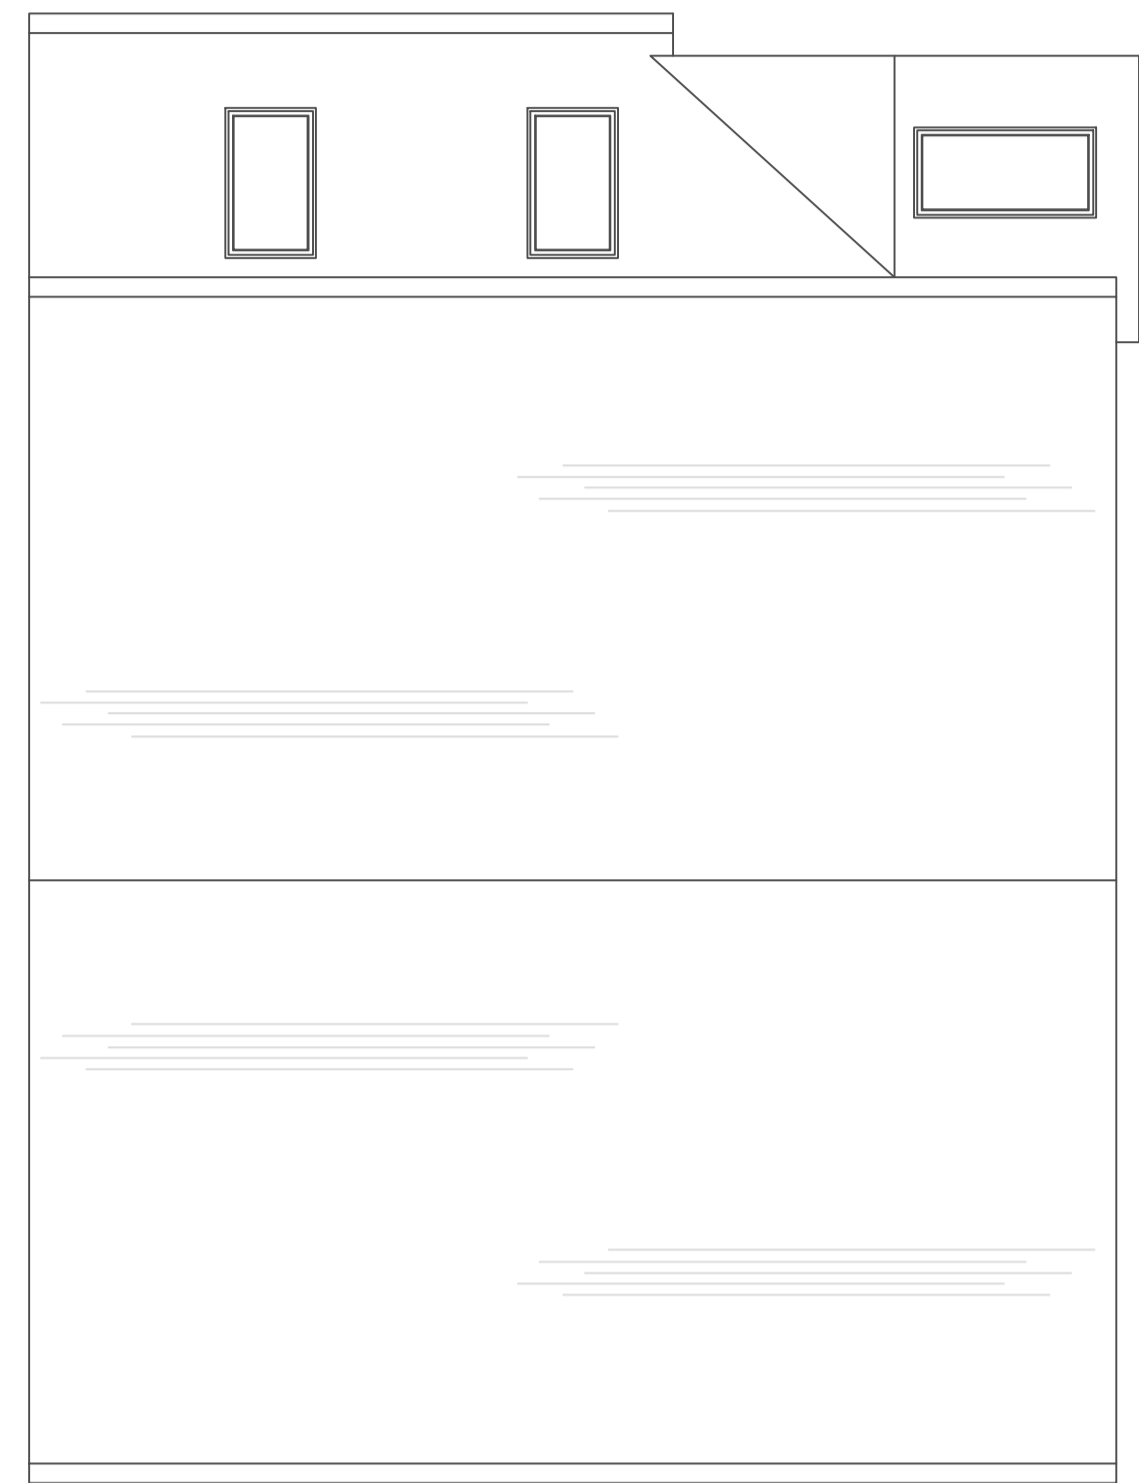


PROPOSED FRONT ELEVATION 1:50

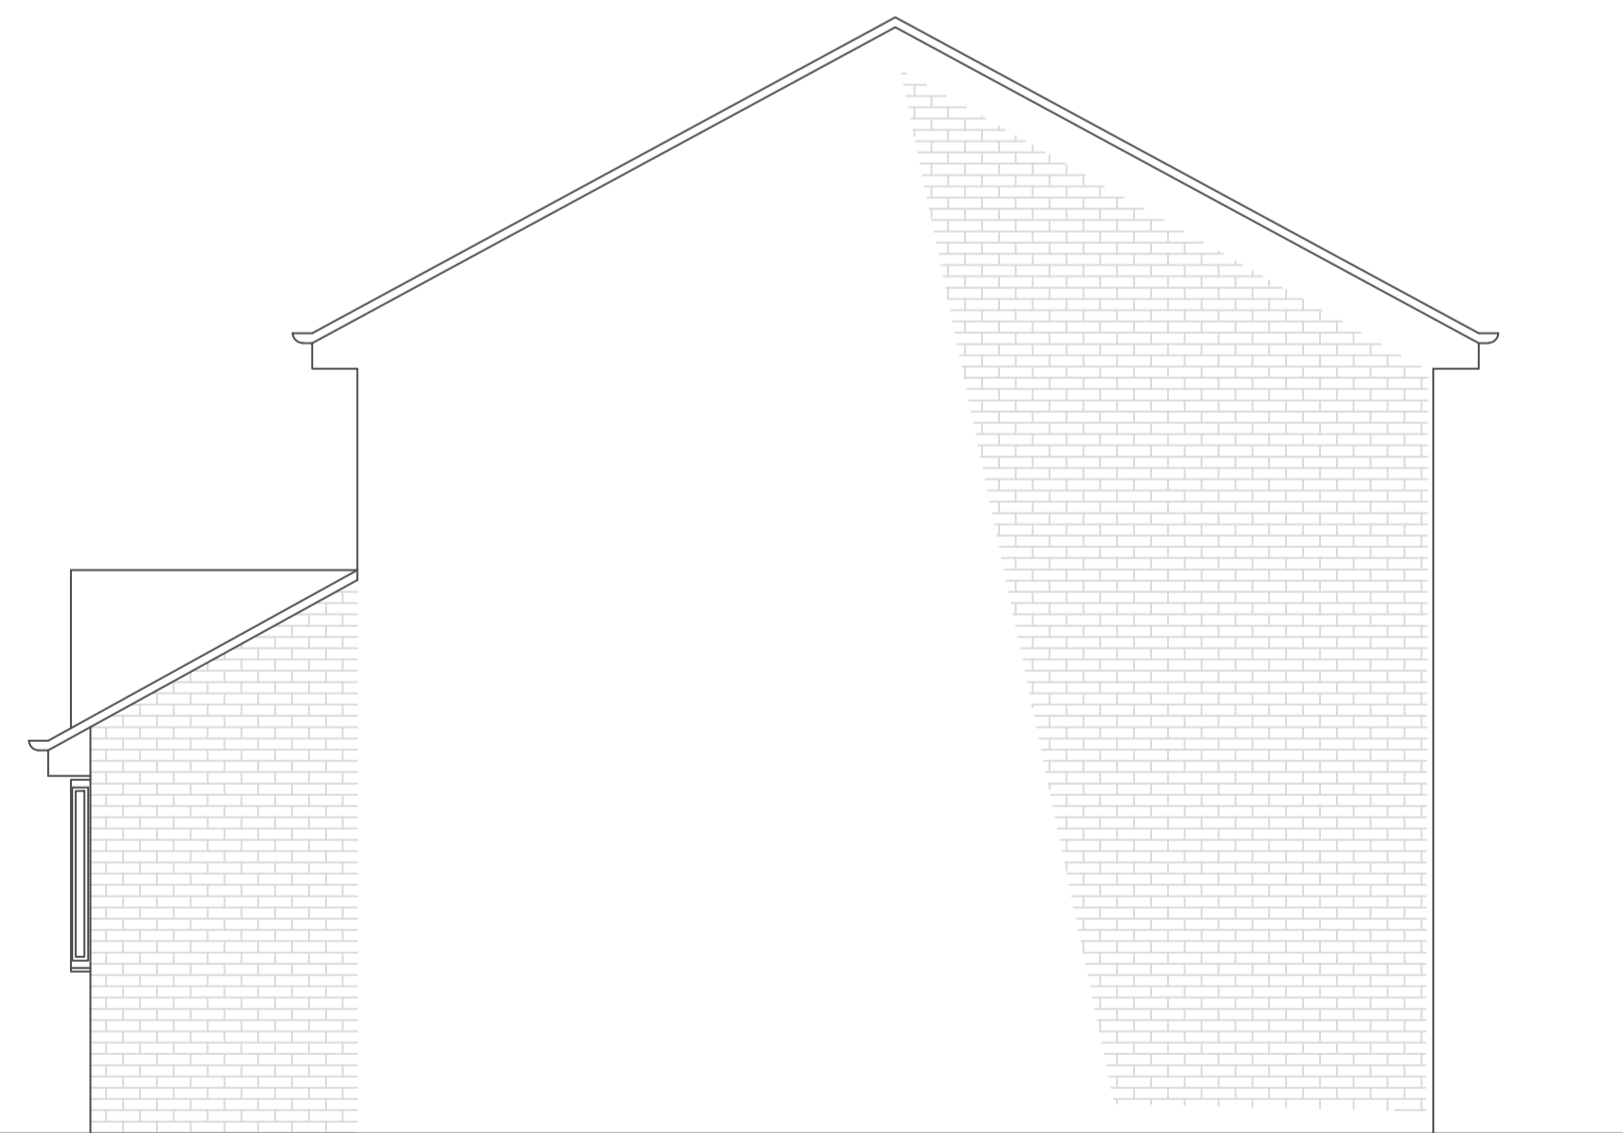

PROPOSED SIDE ELEVATION 1:50

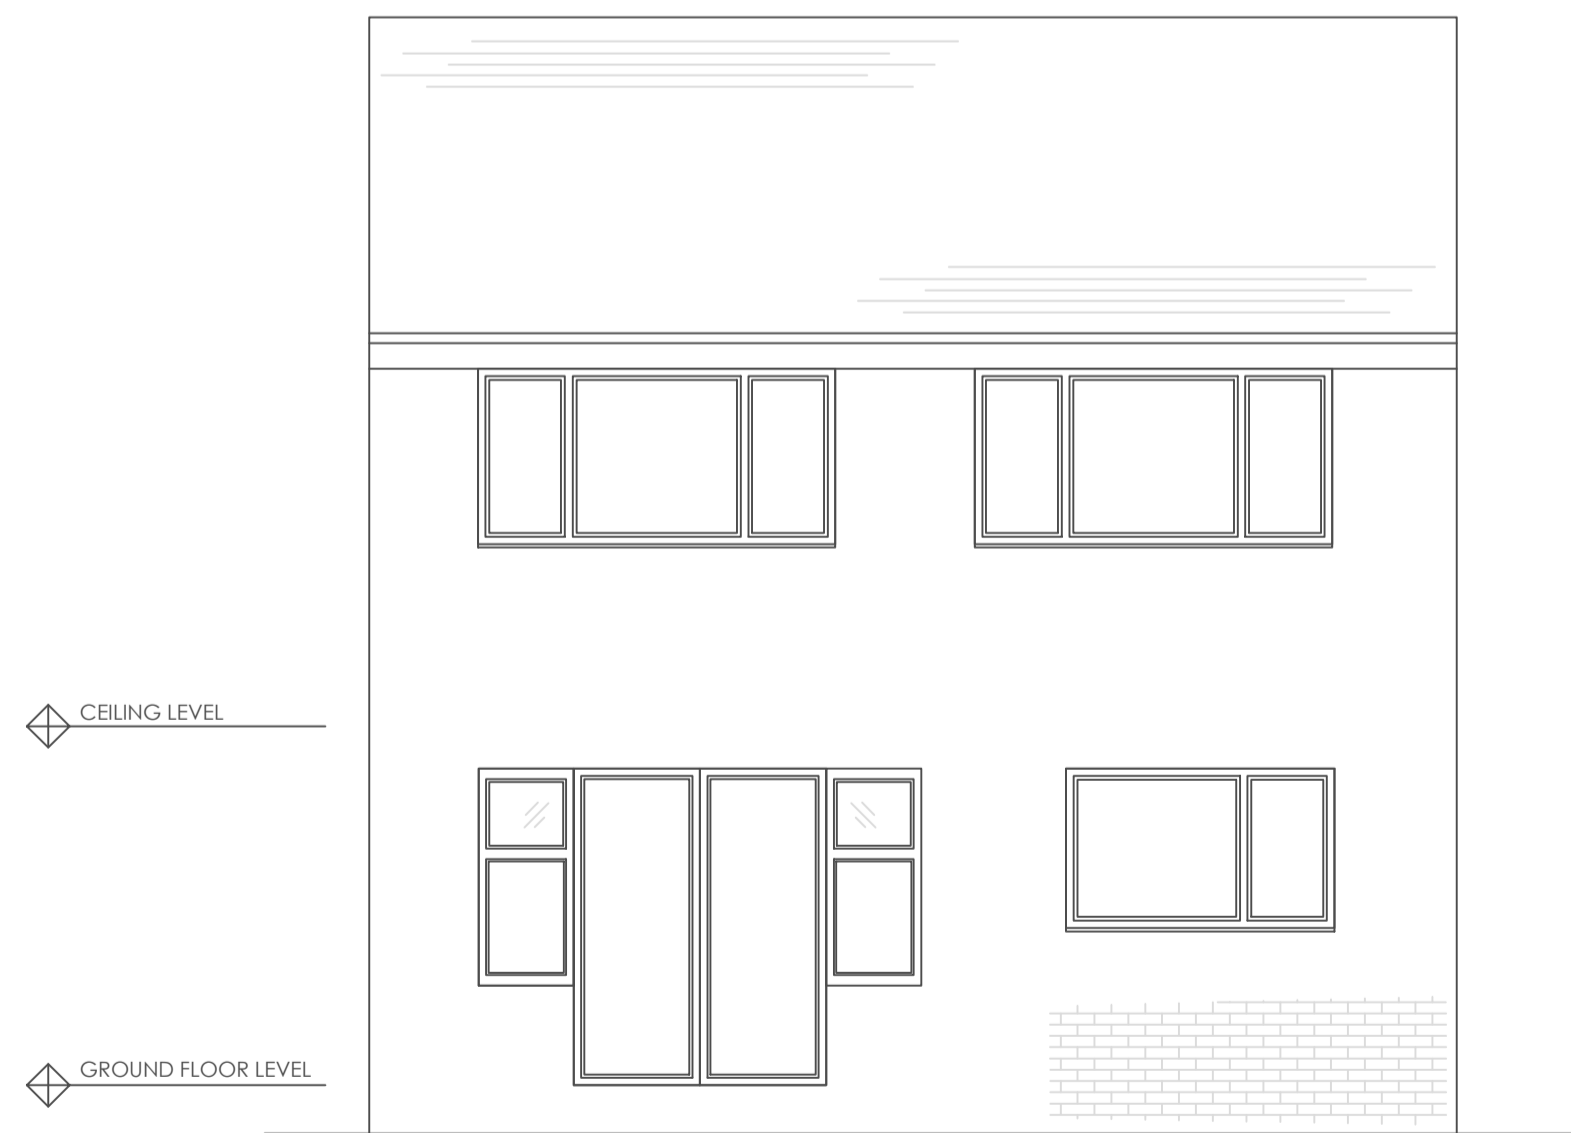

PROPOSED REAR ELEVATION 1:50

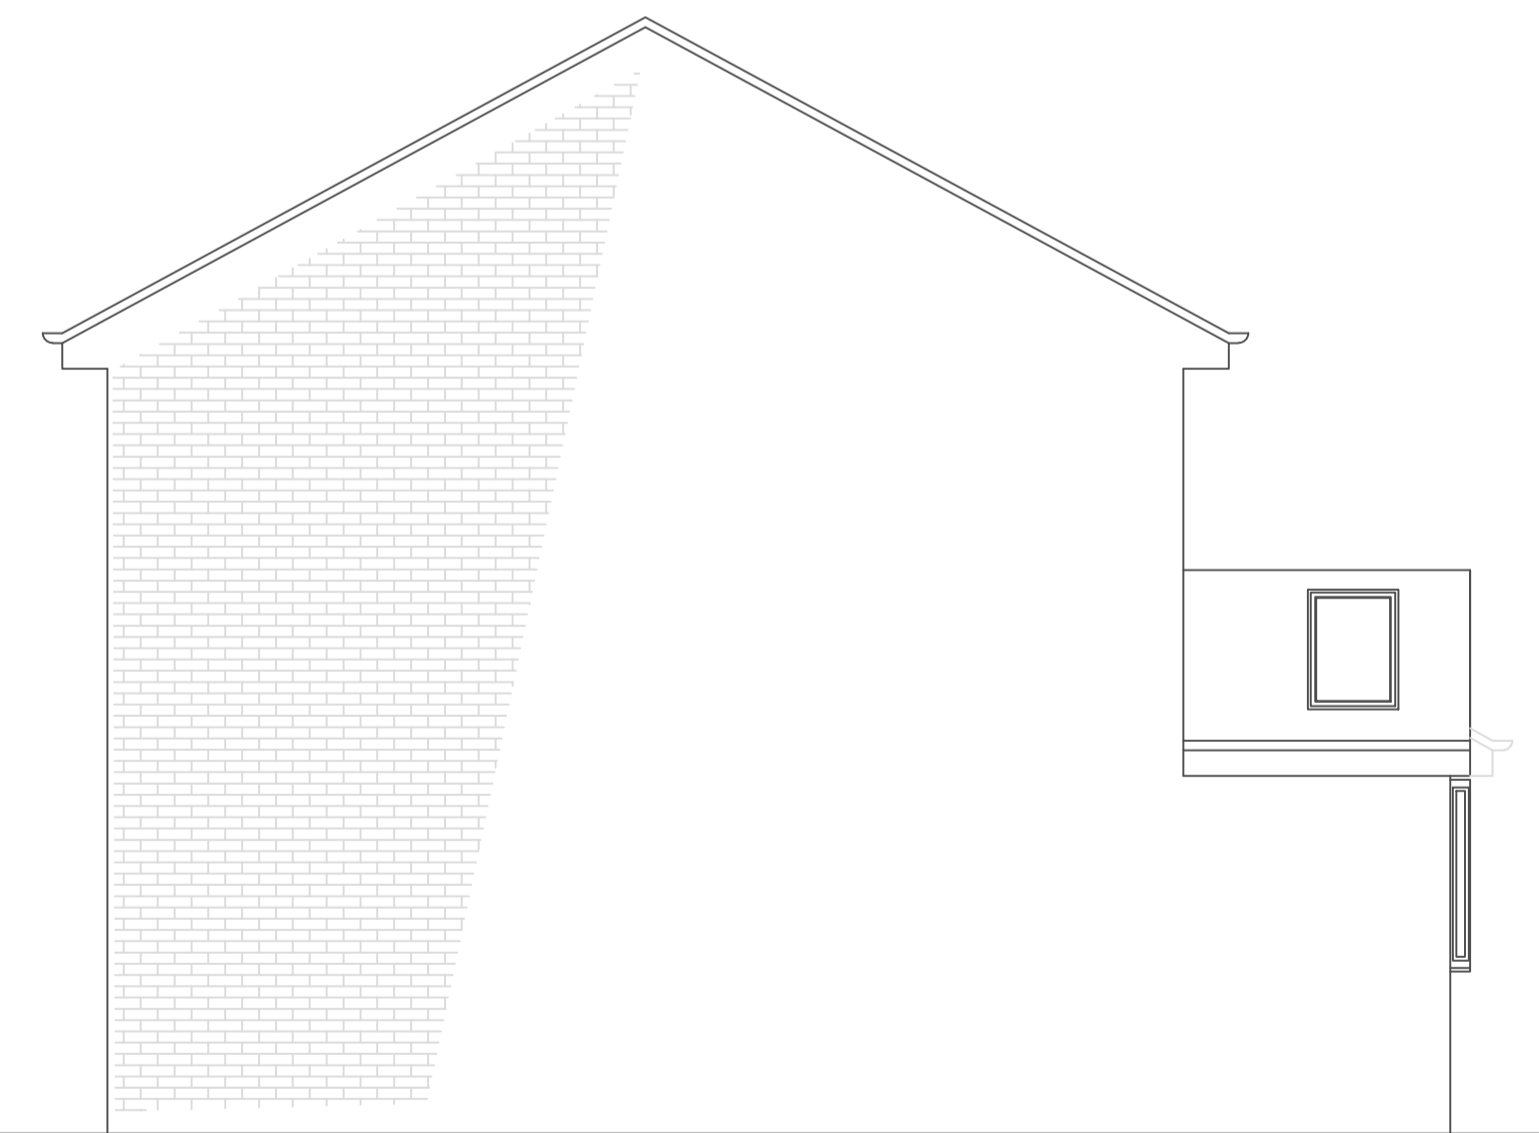

PROPOSED SIDE ELEVATION 1:50



MR & MRS HOYLAND
24 DOVE ROAD
WOMBWELL, BARNSELY
S73 0TE

PLANNING APPLICATION
SINGLE STOREY FRONT
EXTENSION

PROPOSED: GA PLANS ELEVATIONS	SCALE: 1:50 1:50
-------------------------------------	------------------------

DATE: 01/2026
DRAWING NO: 003
PAPER SIZE A1

ALL DRAWINGS ARE SUBJECT TO PLANNING & BUILDING REGULATIONS APPROVALS.
ALL DIMENSIONS TO BE CHECKED ON SITE PRIOR TO COMMENCEMENT OF CONSTRUCTION.