




EXISTING FRONT ELEVATION
SCALE 1:100

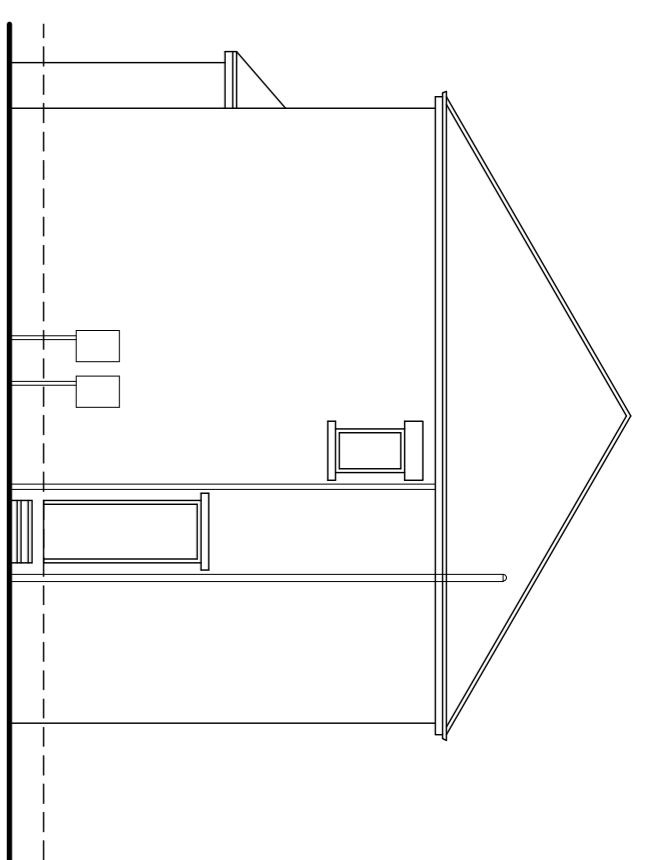


EXISTING SIDE ELEVATION
SCALE 1:100

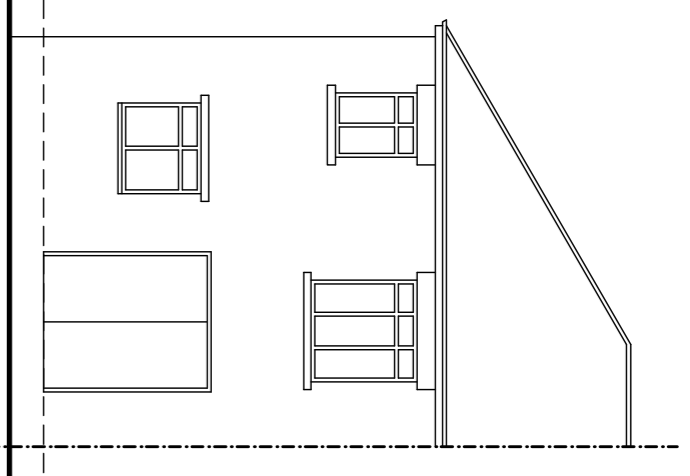


EXISTING REAR ELEVATION
SCALE 1:100

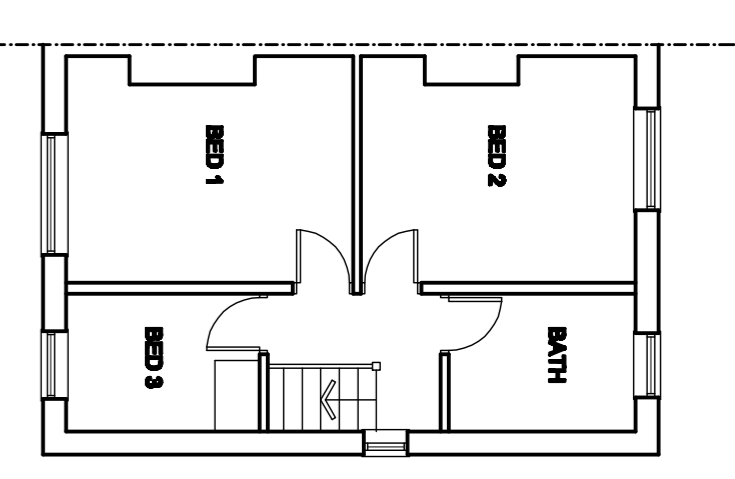


EXISTING FIRST FLOOR PLAN
SCALE 1:100

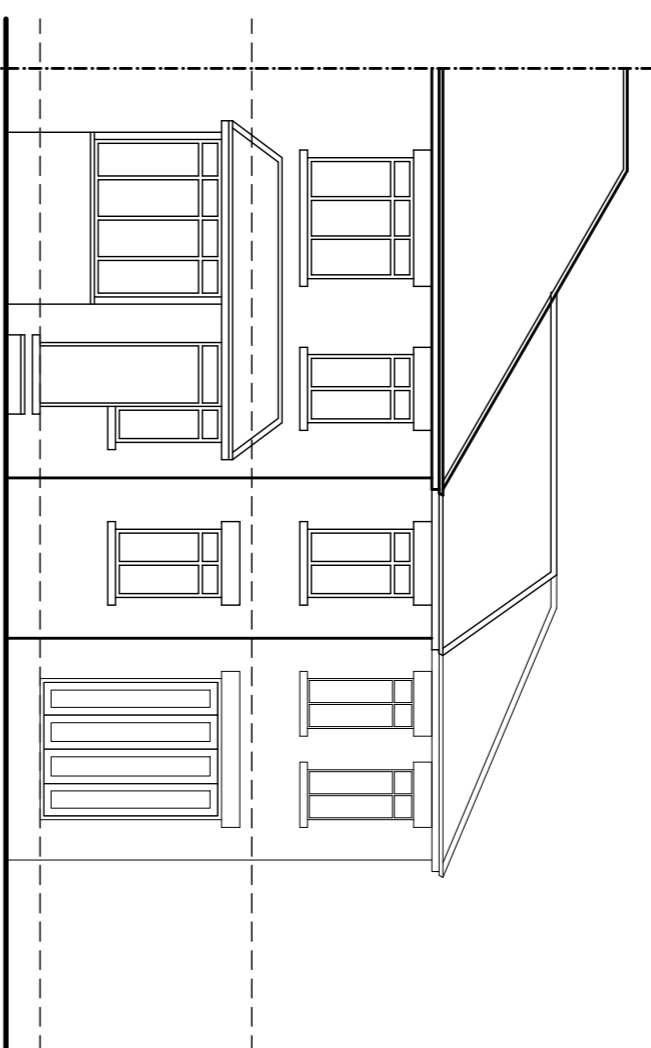


PROPOSED FRONT ELEVATION
SCALE 1:100

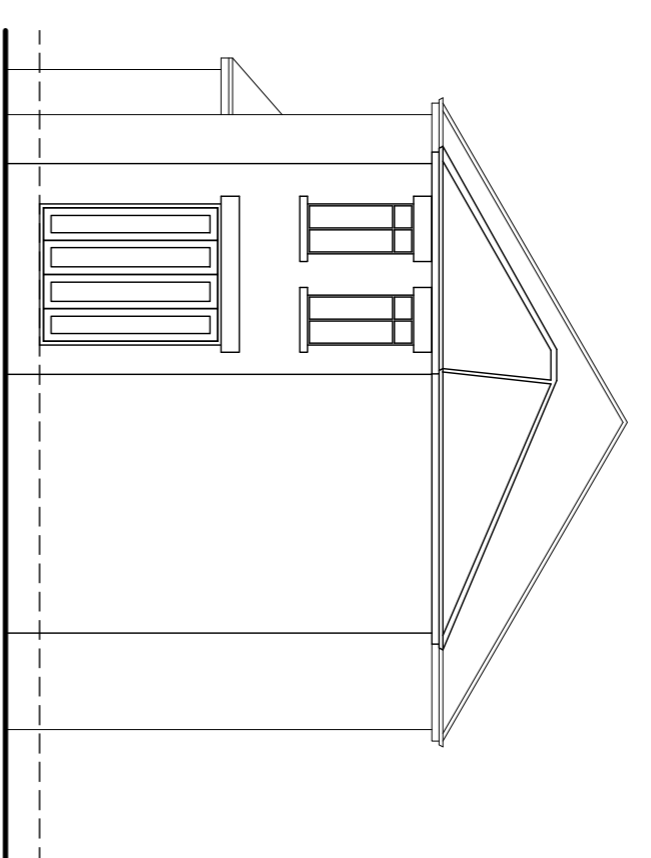


PROPOSED SIDE ELEVATION
SCALE 1:100

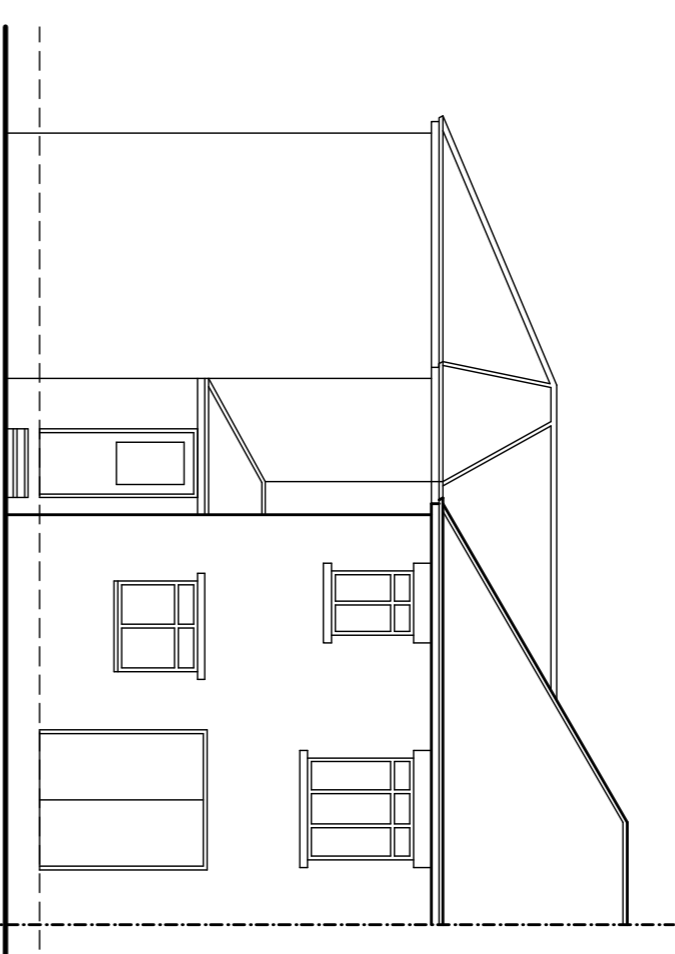


PROPOSED REAR ELEVATION
SCALE 1:100

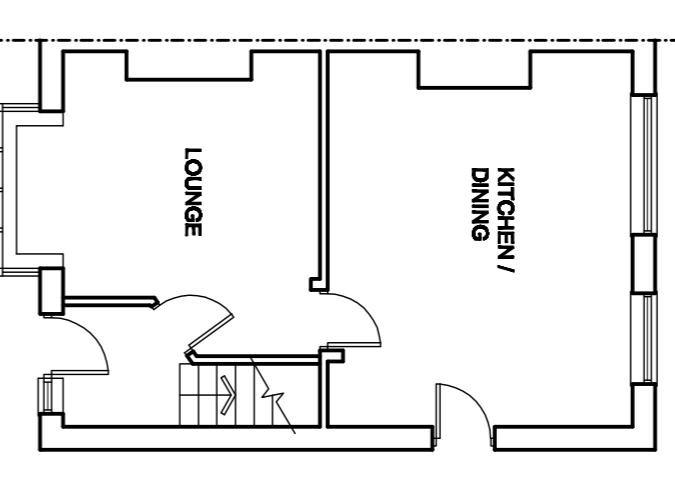


EXISTING GROUND FLOOR PLAN
SCALE 1:100

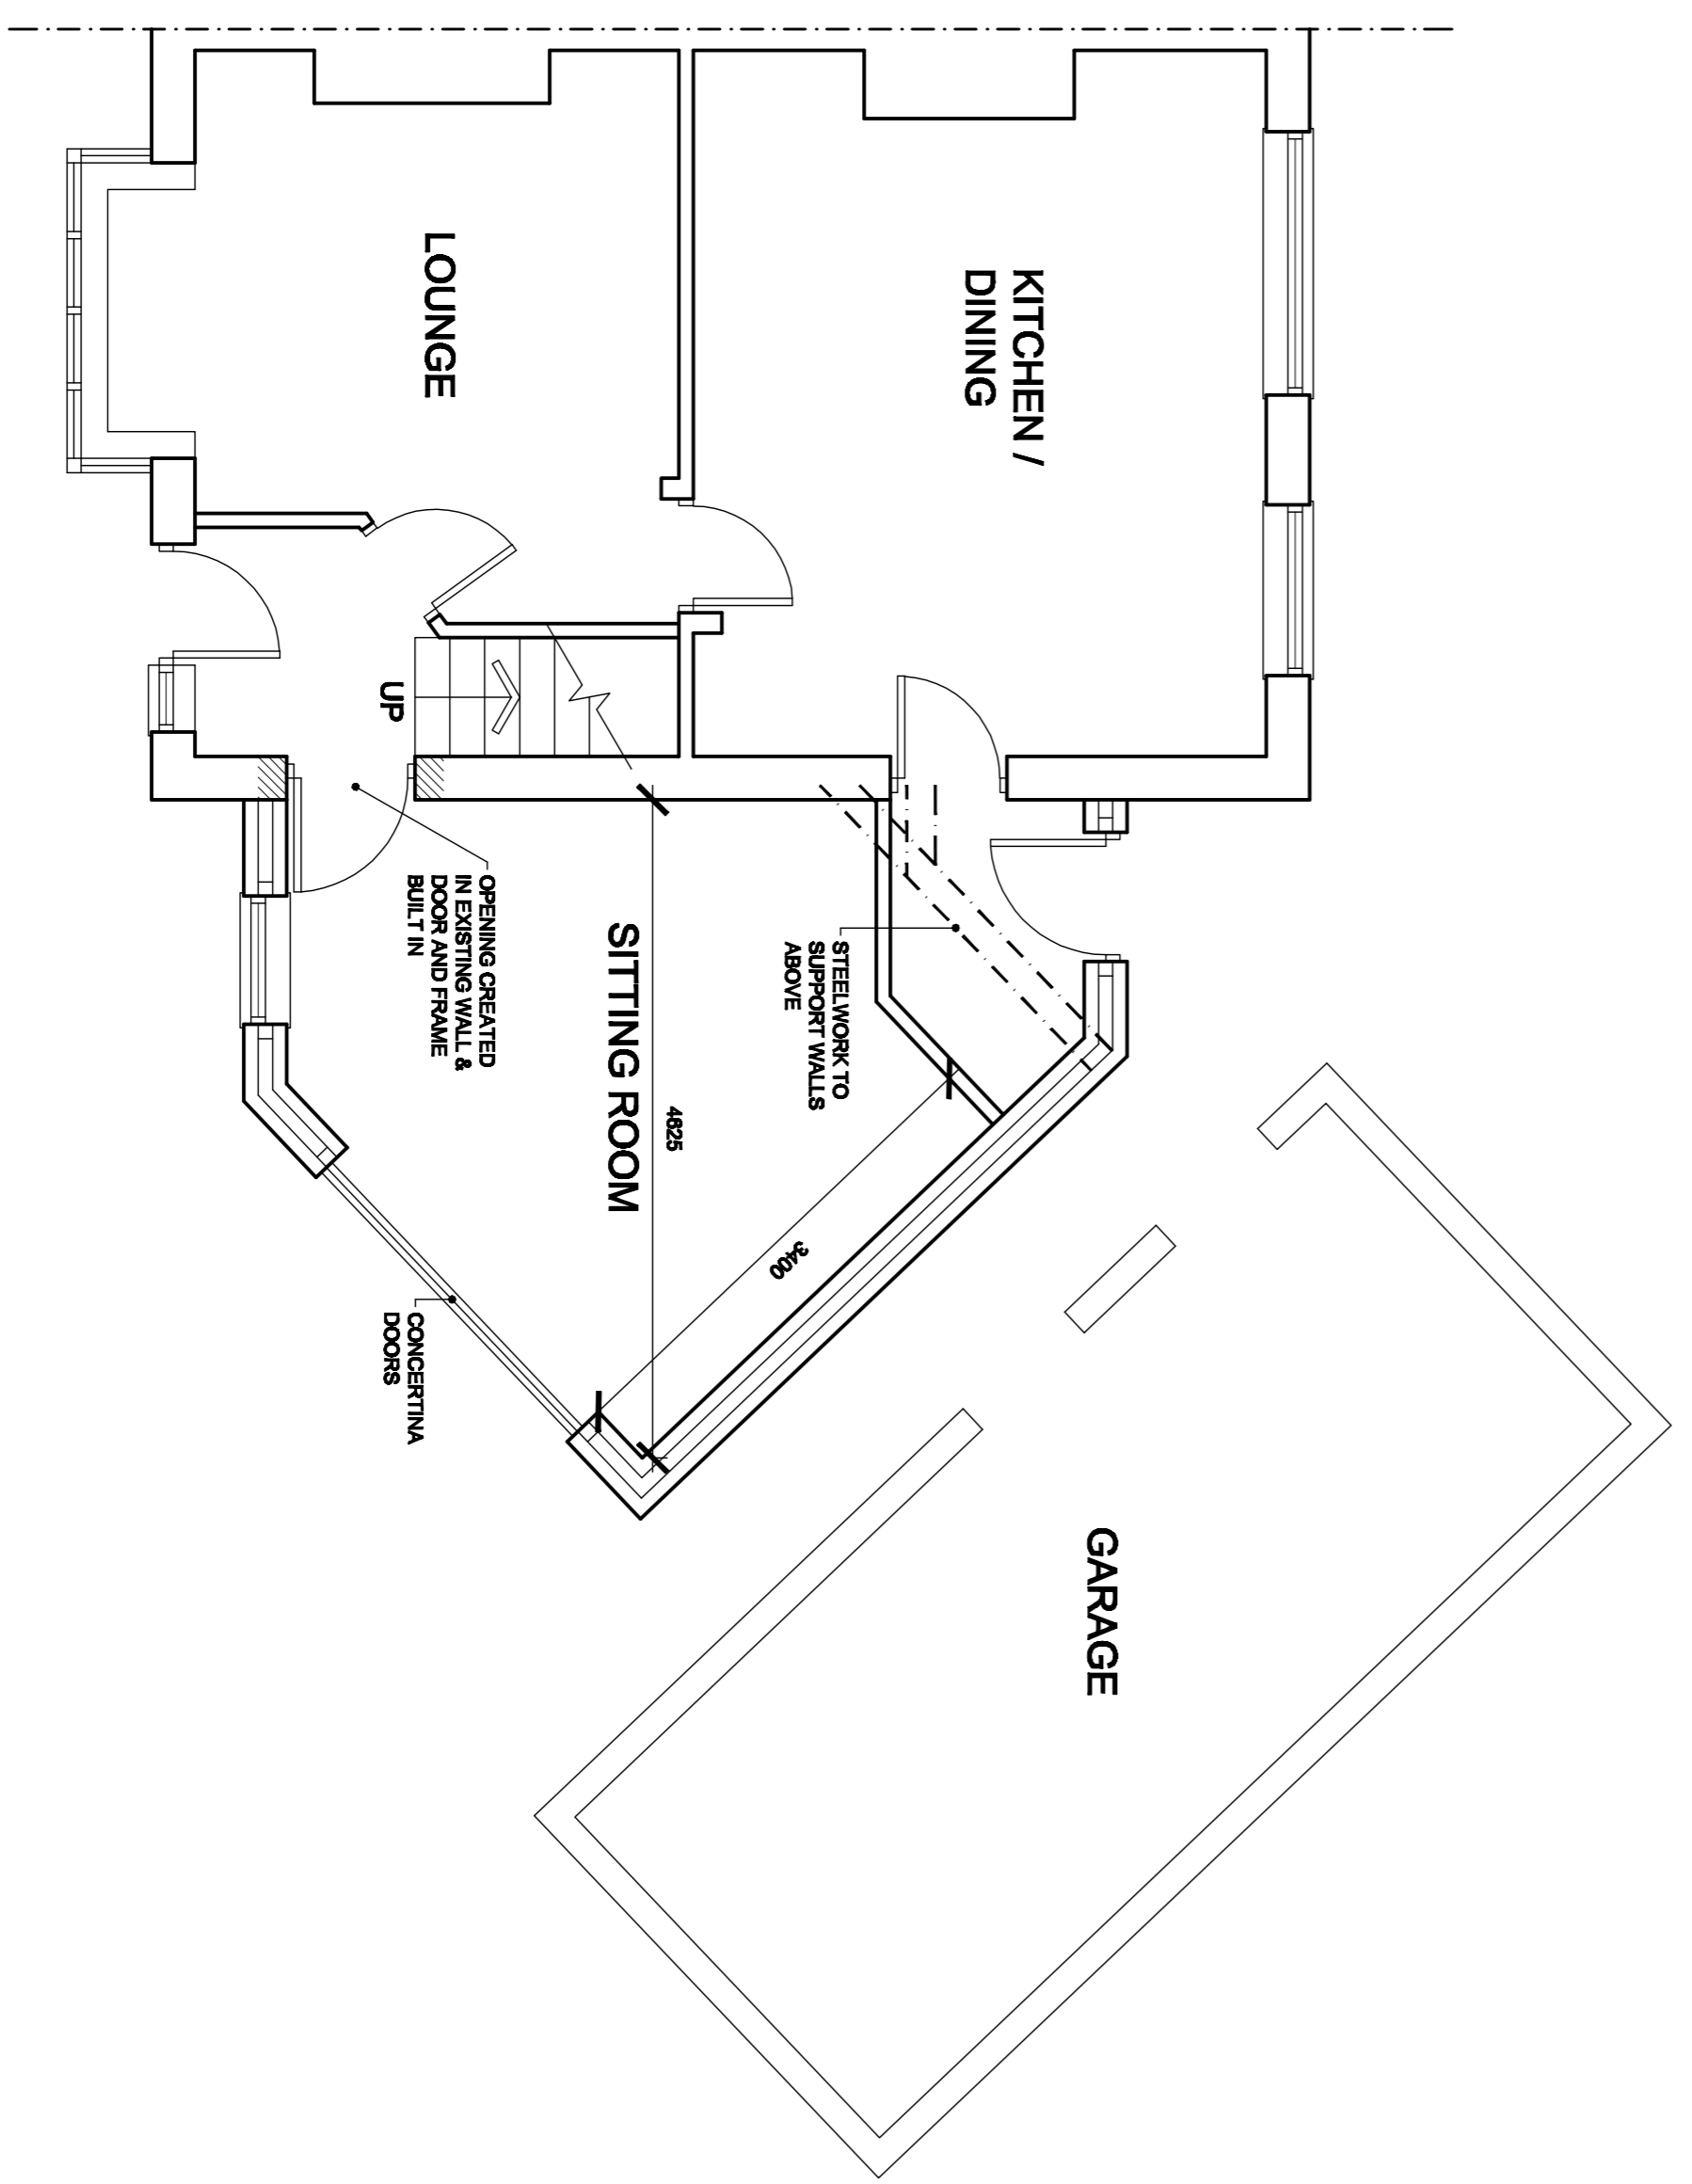

PROPOSED GROUND FLOOR PLAN
SCALE 1:50

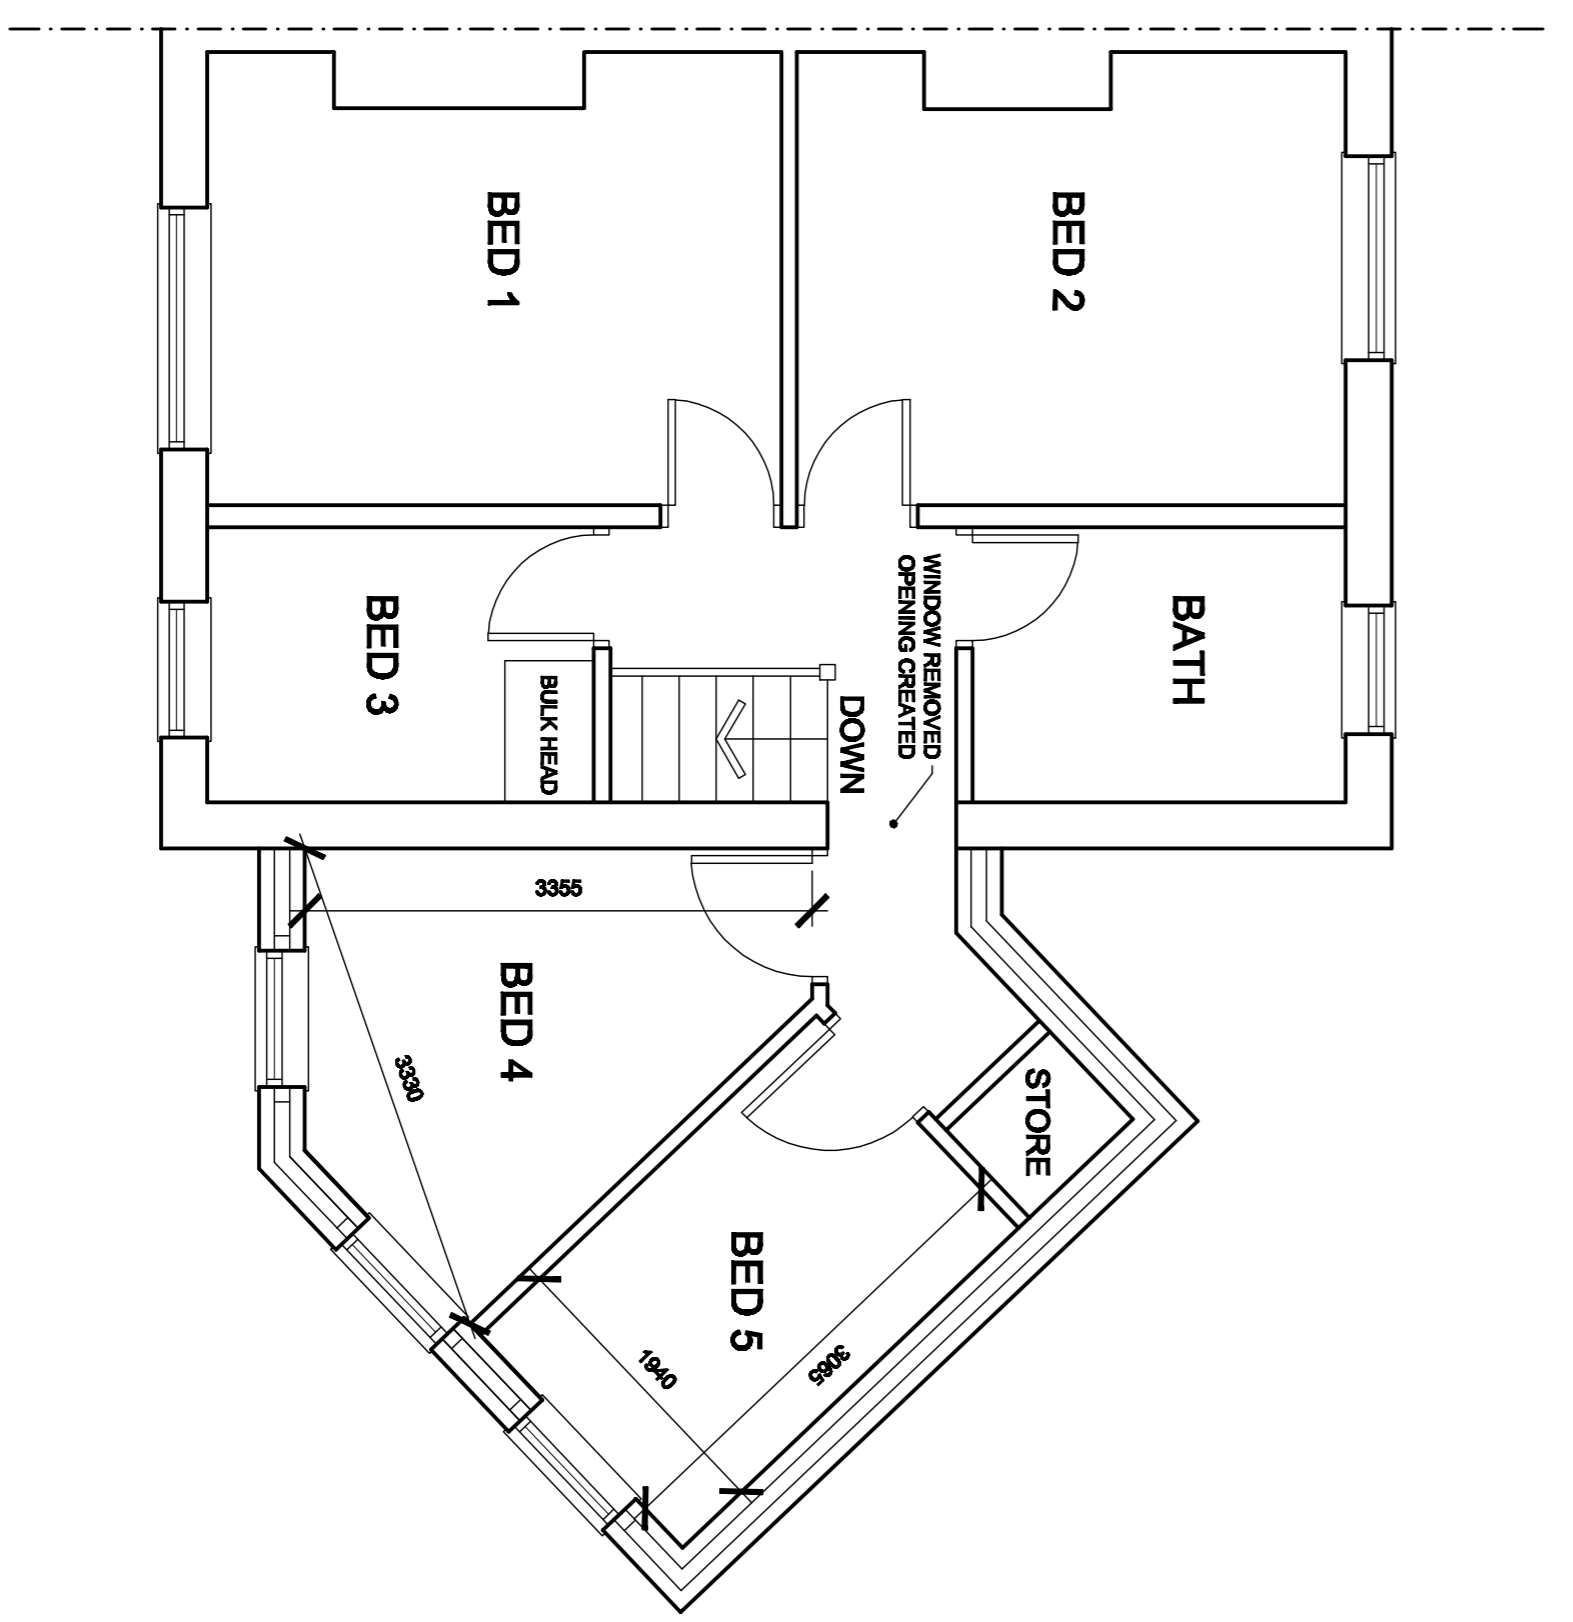

PROPOSED FIRST FLOOR PLAN
SCALE 1:50

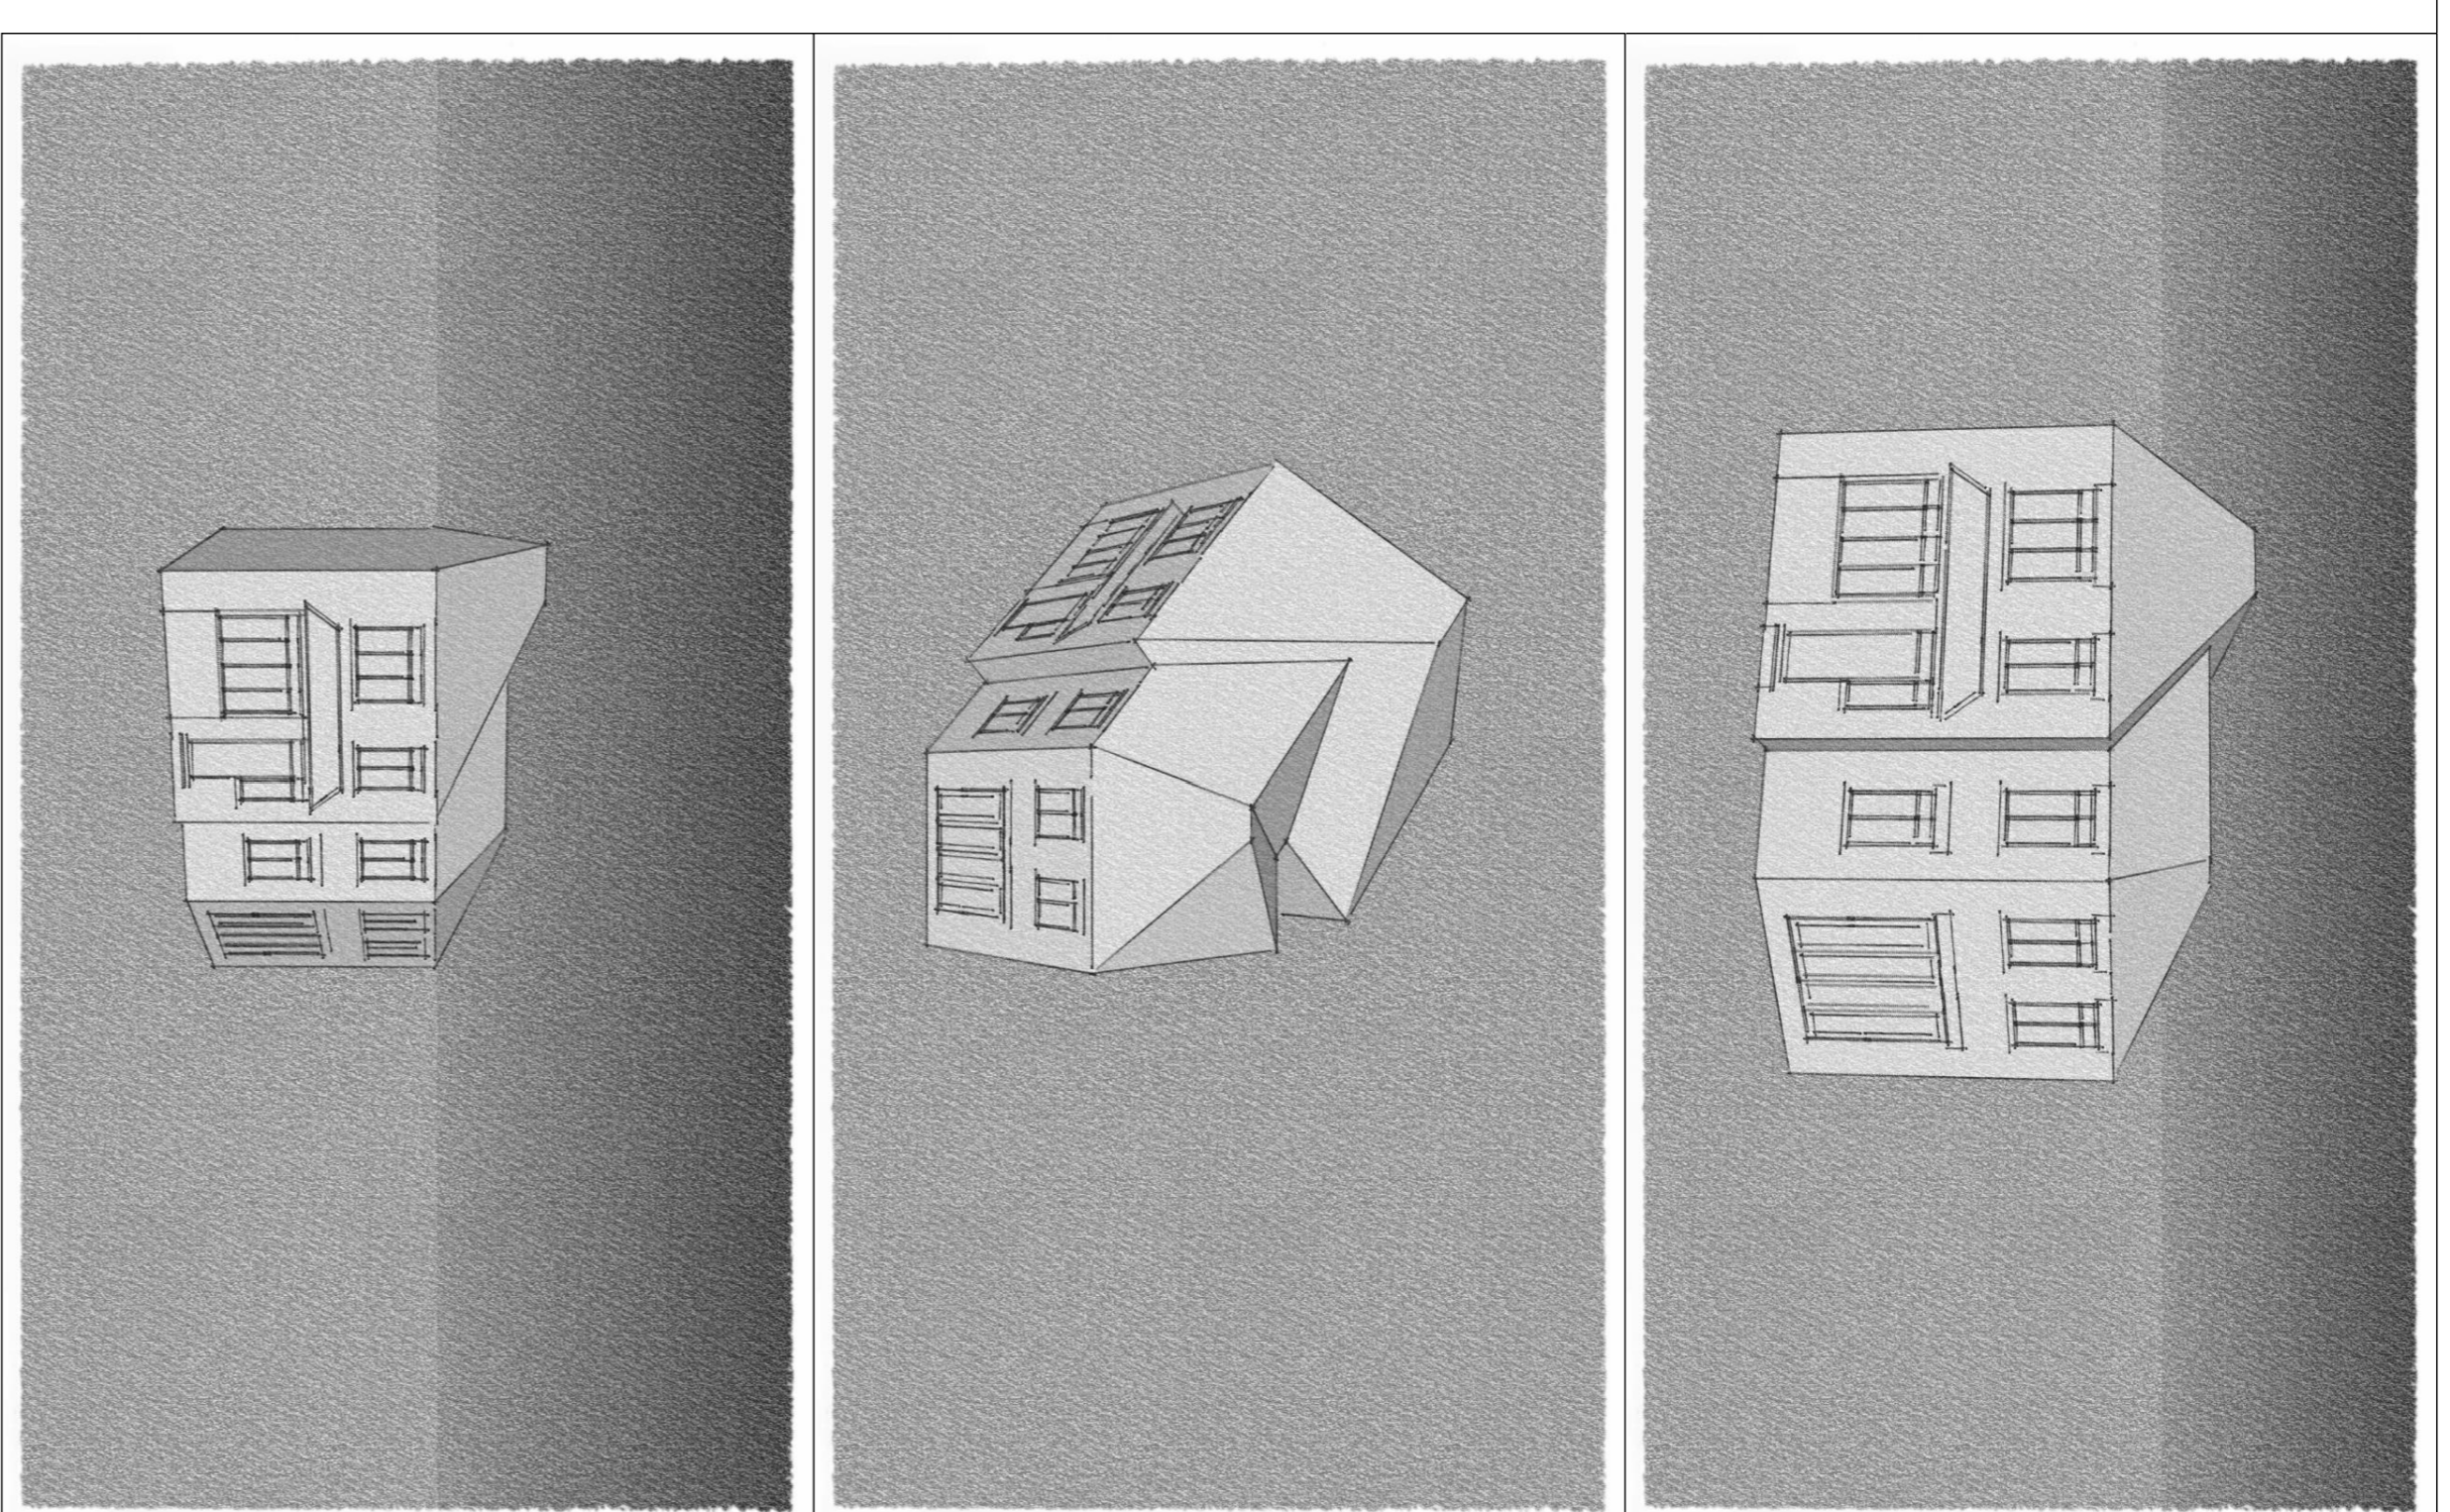

3D IMAGES
NOT TO SCALE

LOCATION PLAN
SCALE 1:1250



White Agus Partnership
PROPOSED SIDE EXTENSION AT
2 MILLSIDE, SHAFTON
BARNSTLEY, S72 8HX

PROVIDENCE VILLA,
42 SACKVILLE STREET,
BARNSTLEY,
S70 2DB

Phone: 01228 208482
Fax: 01228 285030
Email: info@whiteaguspартnership.co.uk
Web: www.whiteaguspартnership.co.uk

Project: PROPOSED SIDE EXTENSION AT
2 MILLSIDE, SHAFTON
BARNSTLEY, S72 8HX

Client: MR J. DUNHILL

Date	Scale	Description
MAY 2011	1:50 & 1:100 @ A1	PLANS & ELEVATIONS
11-09	01	

Date	Scale	Description