


WORSBROUGH, BARNSELY

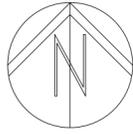


SCALE 1:500

THIS DRAWING IS BASED ON SURVEY DRAWING NO. HH/WS/TS01, PREPARED BY MS LAND & CONSTRUCTION LTD INFORMATION / DRAINAGE SURVEY DRAWING NO. LTC222-TSP IT IS SUBJECT TO CONFIRMATION OF BOUNDARIES / RIGHTS OF WAY / EASEMENTS AND CONSULTATION WITH THE LOCAL AUTHORITY, DESIGN TEAM AND PUBLIC UTILITIES, ETC.

BOUNDARY TREATMENTS

- 1800mm HIGH BRICK WALL WITH FEATURE PIERS & VERTICAL TIMBER PANEL
- 1800mm HIGH BRICK WALL
- 1800mm HIGH TIMBER CLOSE BOARDED FENCE
- 600mm HIGH, TIMBER KNEE RAIL FENCE
- RETAINING WALL TO S.E DETAILS

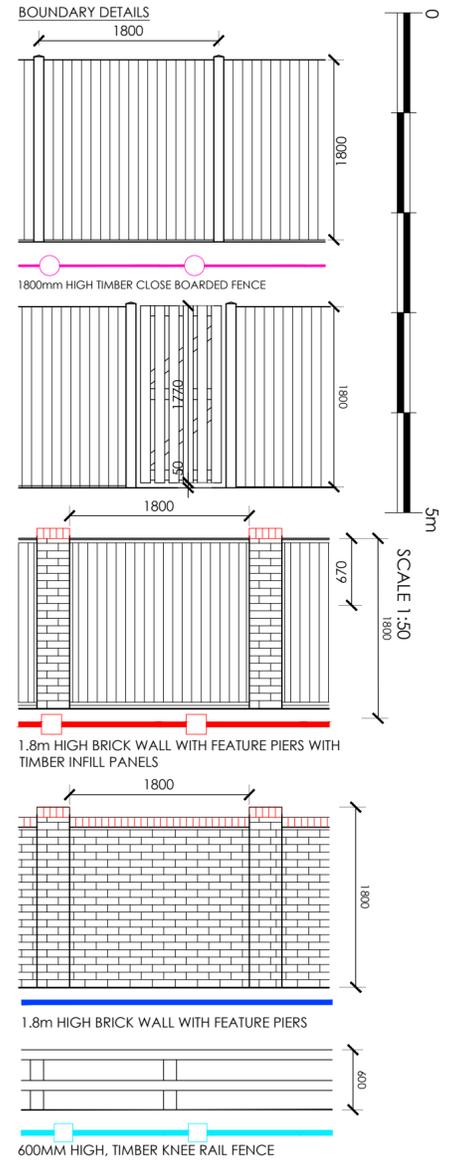

NOTES
ALL WORK TO BE CARRIED OUT IN ACCORDANCE WITH THE BUILDING REGULATIONS AND THE REQUIREMENTS OF THE LOCAL AUTHORITY.

D	UPDATED TO SUIT SITE PLAN LAYOUT	BC	JC	03.07.24
C	UPDATED TO SUIT SITE PLAN LAYOUT	BC	JC	14.05.24
B	UPDATED AS PER CLIENT COMMENTS	MA	JC	21.03.24
A	UPDATED TO PLANNERS COMMENTS, WIDENED FOOTPATH LINK TO ACCOMMODATE CYCLE TRAFFIC	BC	-	23.02.24

REV	DESCRIPTION	BY	CHKD	DATE
LOROC ARCHITECTS				
25A PARK SQUARE WEST, LEEDS, LS1 2PW T: 0113 233 7755 W: www.loroc.co.uk		3RD FLOOR, 86 - 90 PAUL STREET, LONDON, EC2A 4NE T: 0203 875 5333		
CLIENT: HOOBER HOMES				
PROJECT: WEST STREET, WORSBROUGH, BARNSELY				
TITLE: BOUNDARY PLAN				
DRAWING NO.	1724-103	REVISION	D	
SCALE	1:500 @ A2	DATE	NOV 23	
DRAWN BY	BC	CHECKED BY	BC	

PURPOSE OF ISSUE	
<input checked="" type="radio"/>	PLANNING
<input type="radio"/>	BUILDING REGS
<input type="radio"/>	TENDER
<input type="radio"/>	COMMENT
<input type="radio"/>	INFORMATION
<input type="radio"/>	CONSTRUCTION

THIS DRAWING IS COPYRIGHT AND THE INTELLECTUAL PROPERTY OF LOROC ARCHITECTS LIMITED. THIS DRAWING MAY NOT BE REPRODUCED IN WHOLE OR IN PART WITHOUT WRITTEN AUTHORITY. NO DIMENSIONS TO BE SCALED FROM THIS DRAWING. ALL DIMENSIONS TO BE CHECKED ON SITE PRIOR TO COMMENCEMENT OF WORKS AND ANY DISCREPANCIES REPORTED TO THE ARCHITECT/ENGINEER/CONTRACTOR.