




GROUND FLOOR PLAN  
AS PROPOSED  
SCALE 1:100

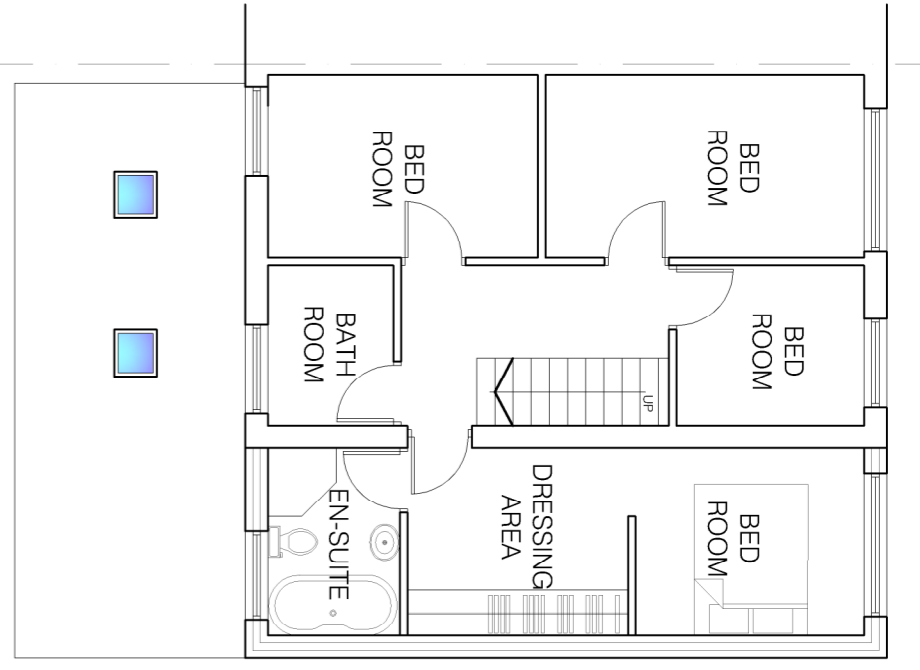


FIRST FLOOR PLAN  
AS PROPOSED  
SCALE 1:100

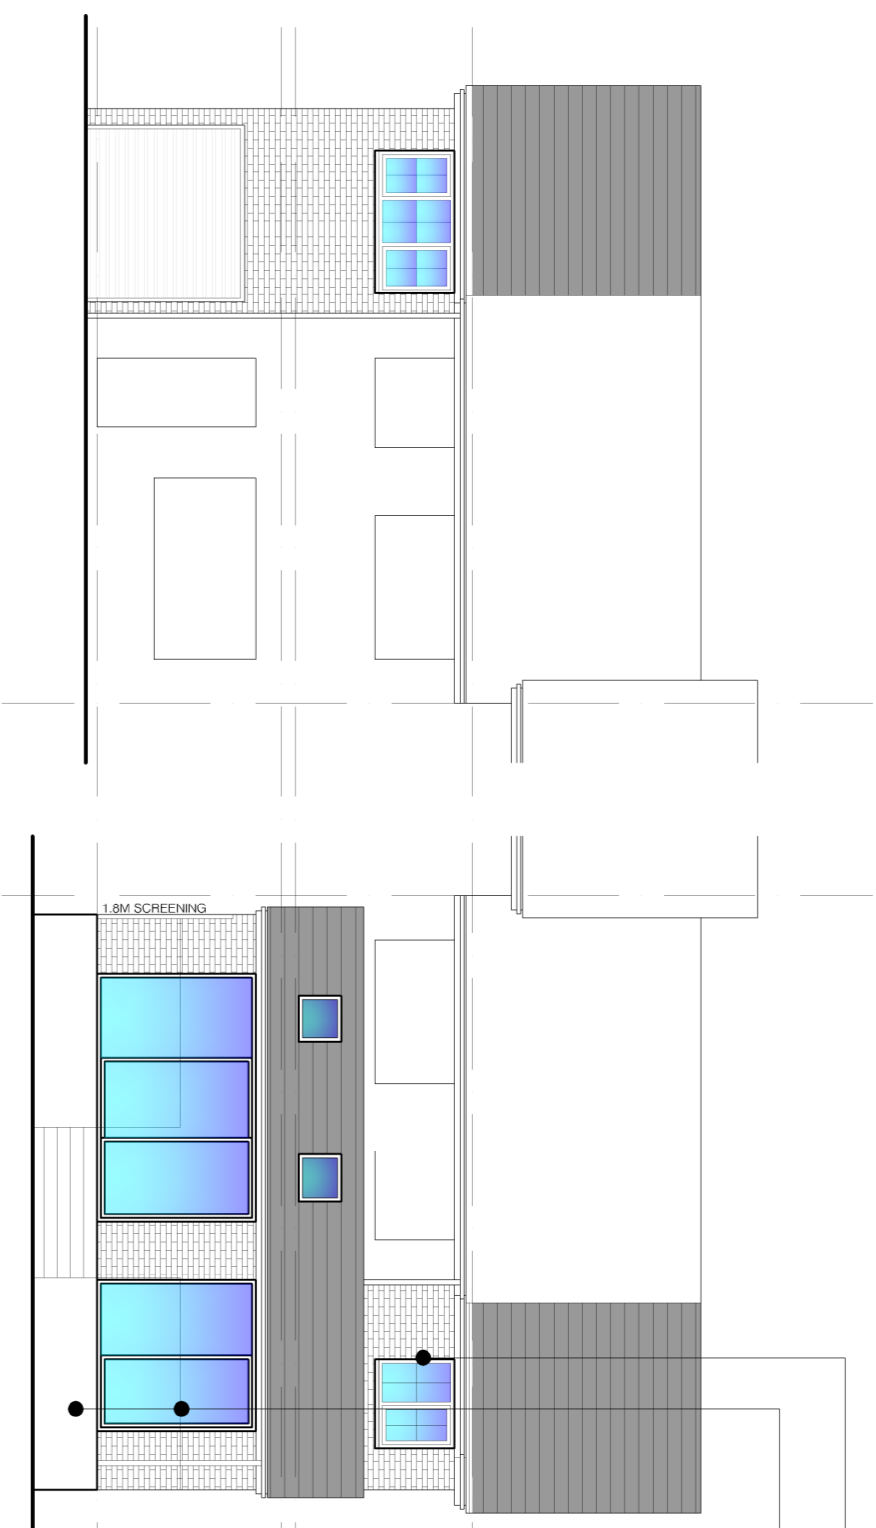

FRONT ELEVATION  
AS PROPOSED  
SCALE 1:100

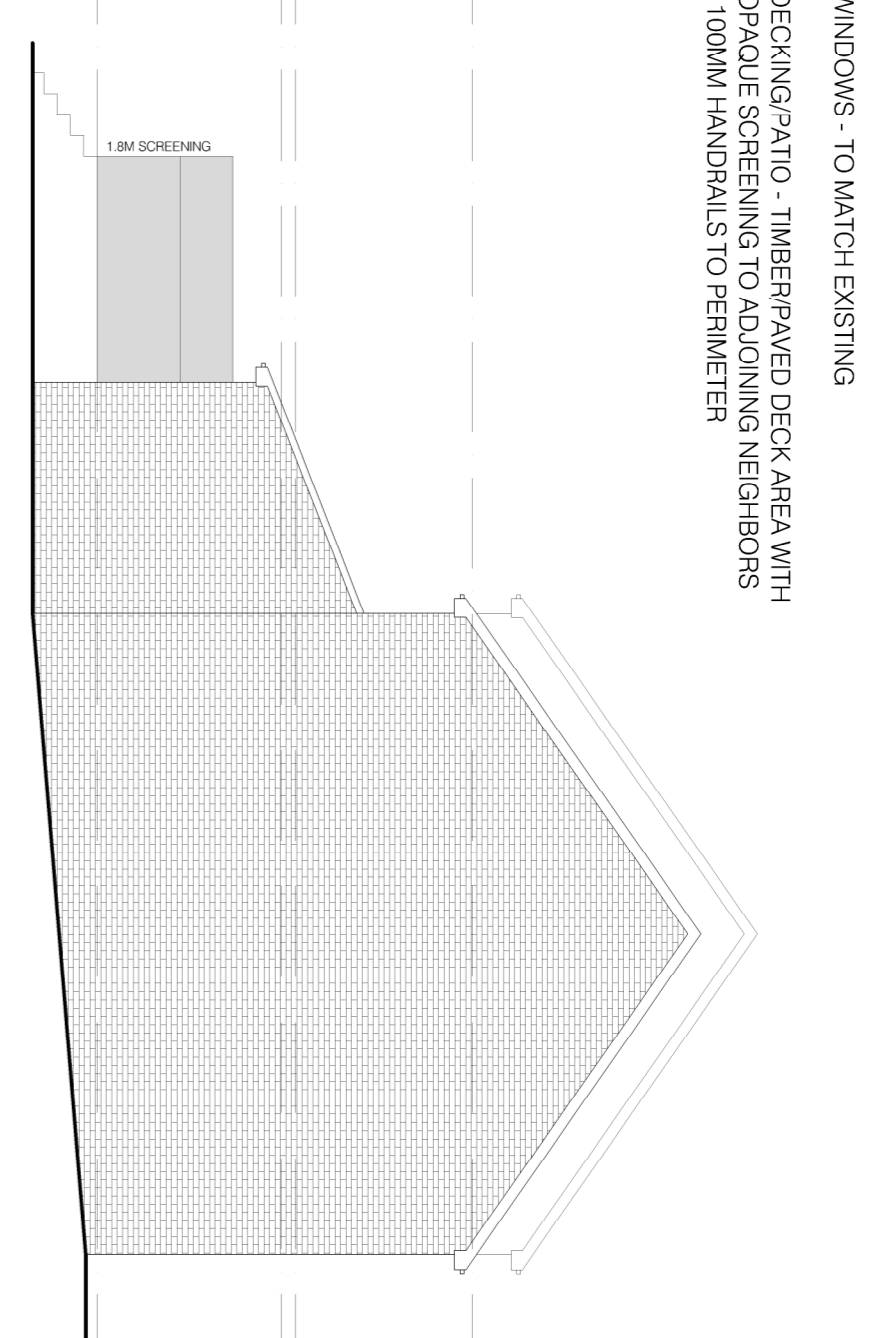

REAR ELEVATION  
AS PROPOSED  
SCALE 1:100

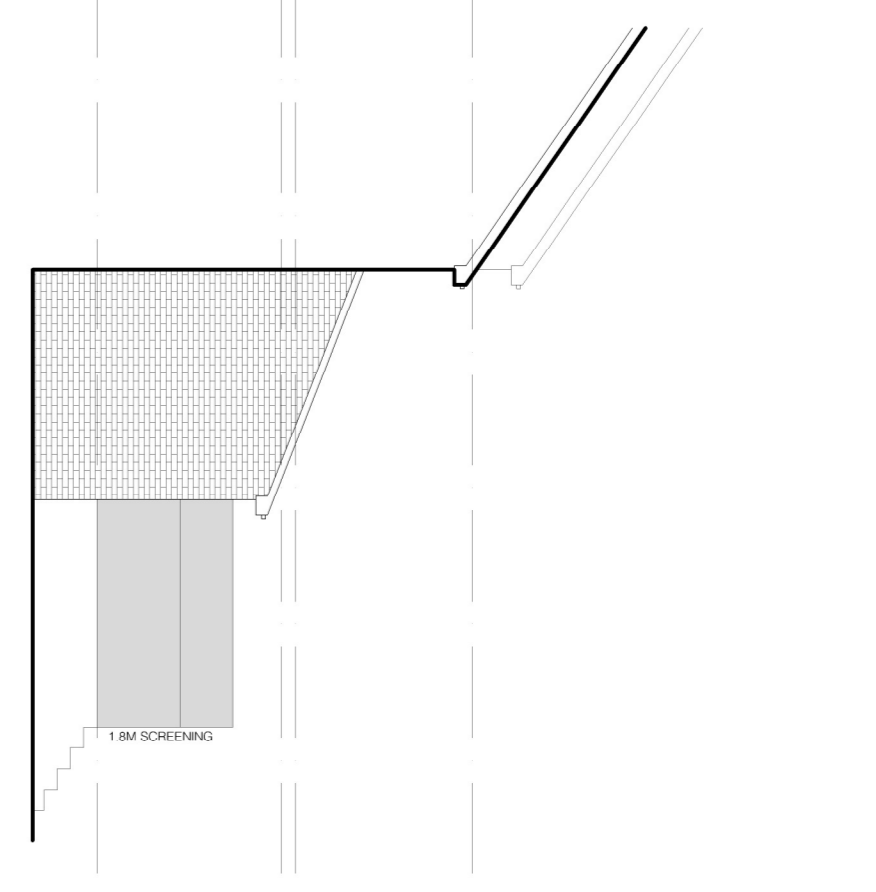


SIDE ELEVATION  
AS PROPOSED  
SCALE 1:100


- MATERIALS**
- ROOF TILES - TO MATCH EXISTING
  - EAVES/FASCIA'S - TO MATCH EXISTING
  - RAINFALLER GOODS - TO MATCH EXISTING
  - BRICKWORK - TO MATCH EXISTING
  - WINDOWS - TO MATCH EXISTING
  - DECKING/PATIO - TIMBERED DECK AREA WITH OPACULE SCREENING TO ADJOINING NEIGHBORS 1100MM HANDRAILS TO PERIMETER

# PROVISIONAL DRAWING


# NOT FOR CONSTRUCTION

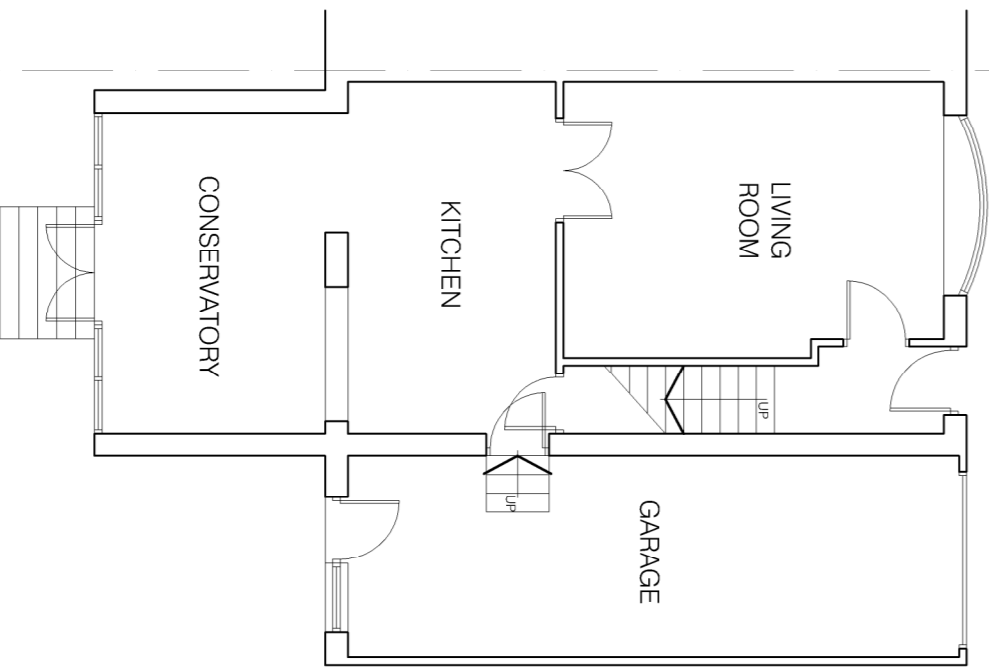


GROUND FLOOR PLAN  
AS EXISTING  
SCALE 1:100

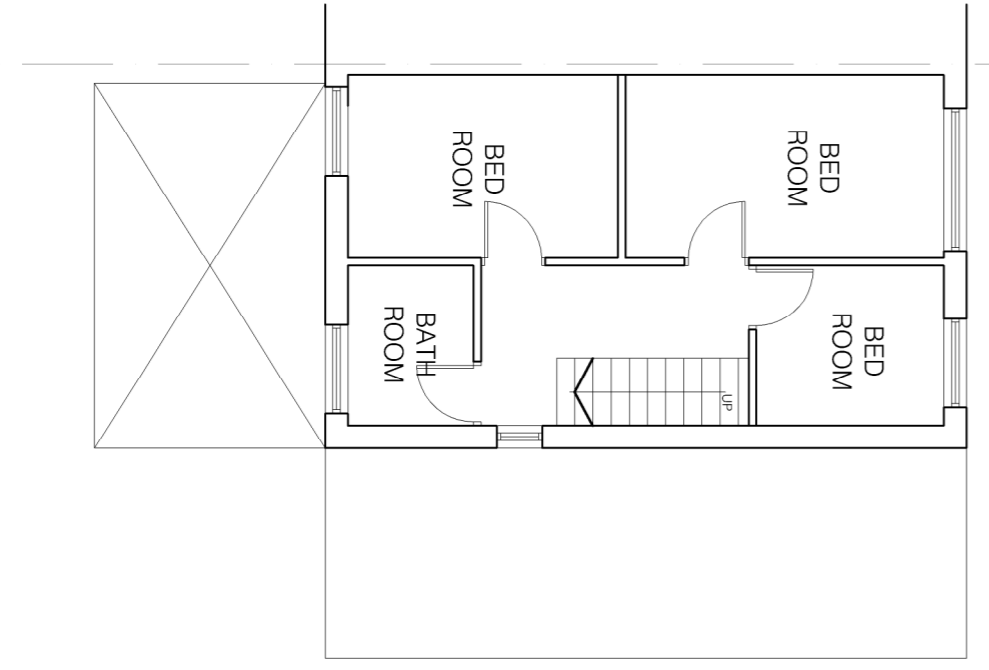


FIRST FLOOR PLAN  
AS EXISTING  
SCALE 1:100

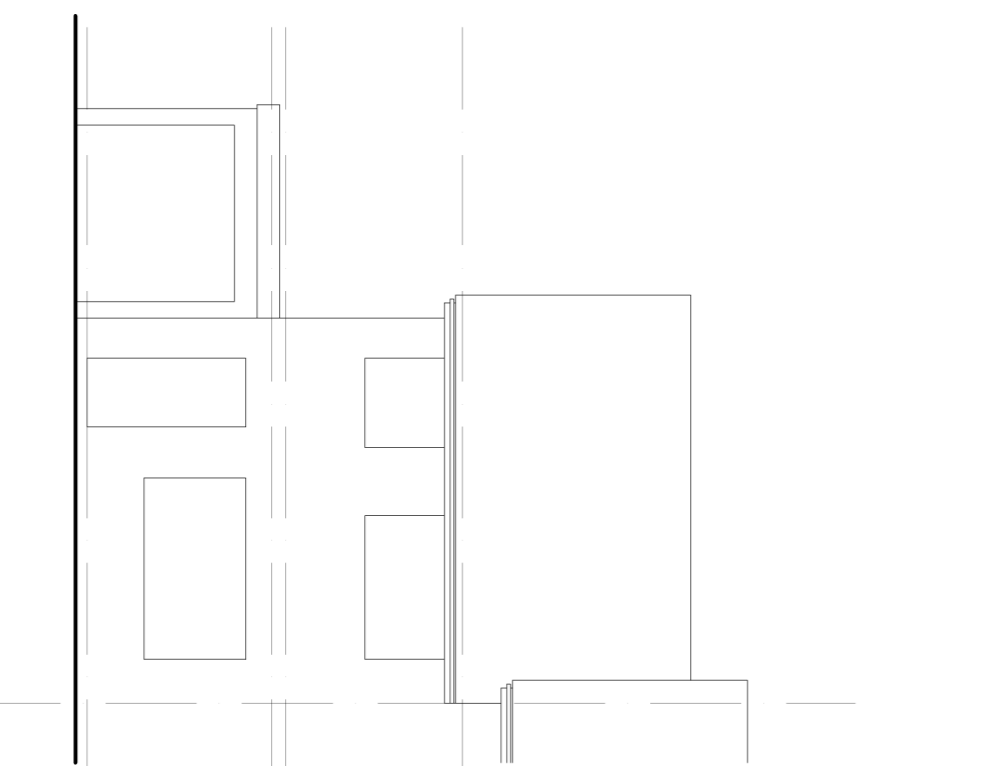


FRONT ELEVATION  
AS EXISTING  
SCALE 1:100

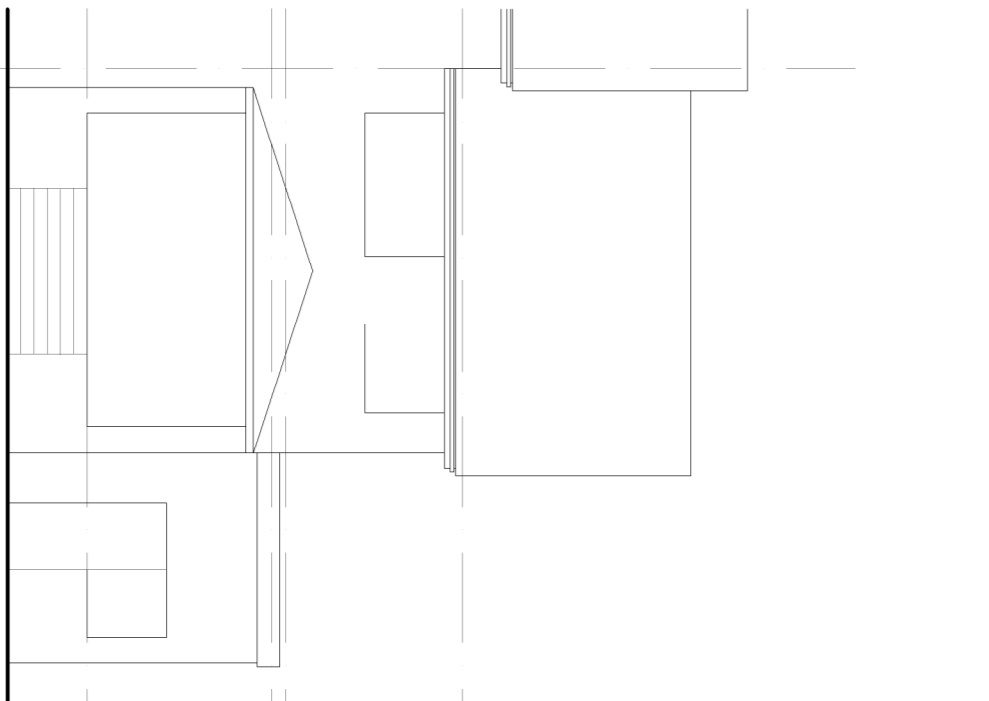

REAR ELEVATION  
AS EXISTING  
SCALE 1:100

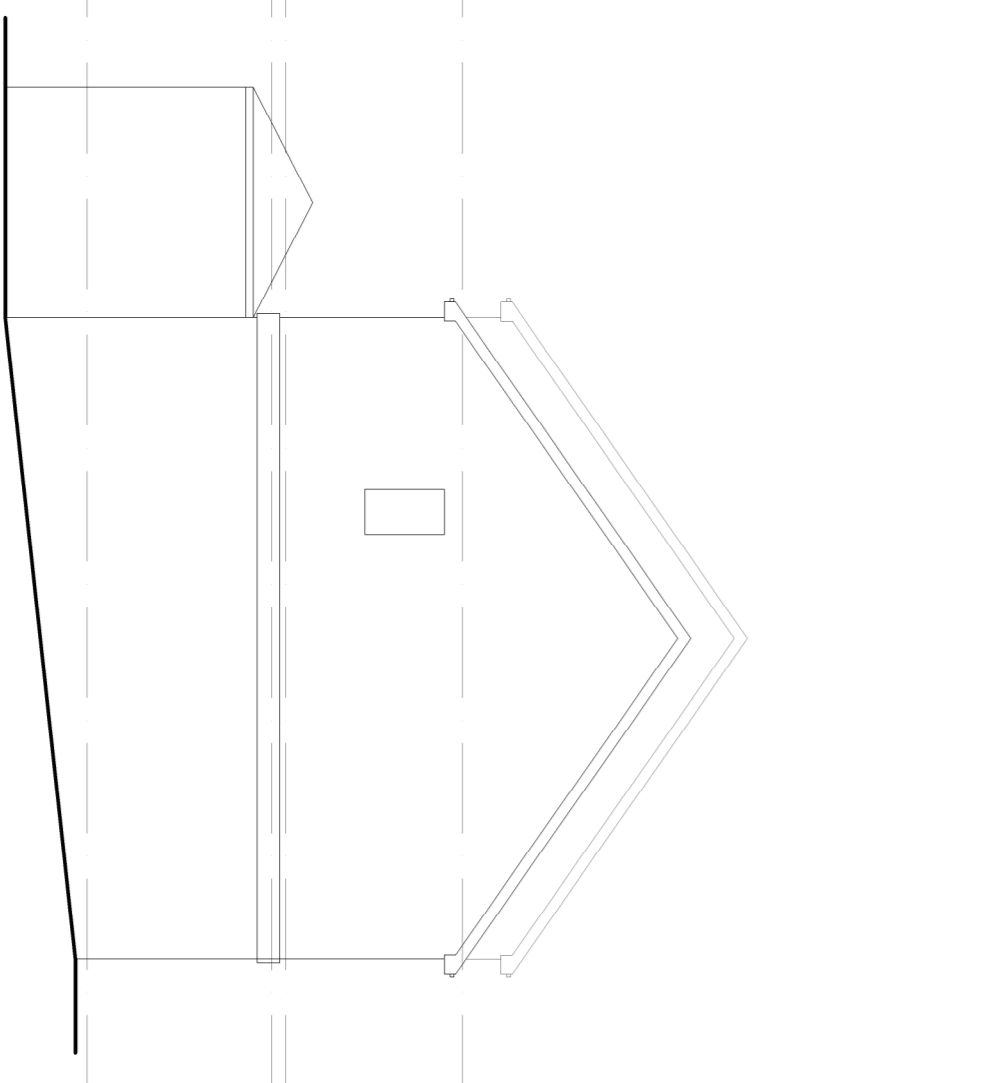

SIDE ELEVATION  
AS EXISTING  
SCALE 1:100

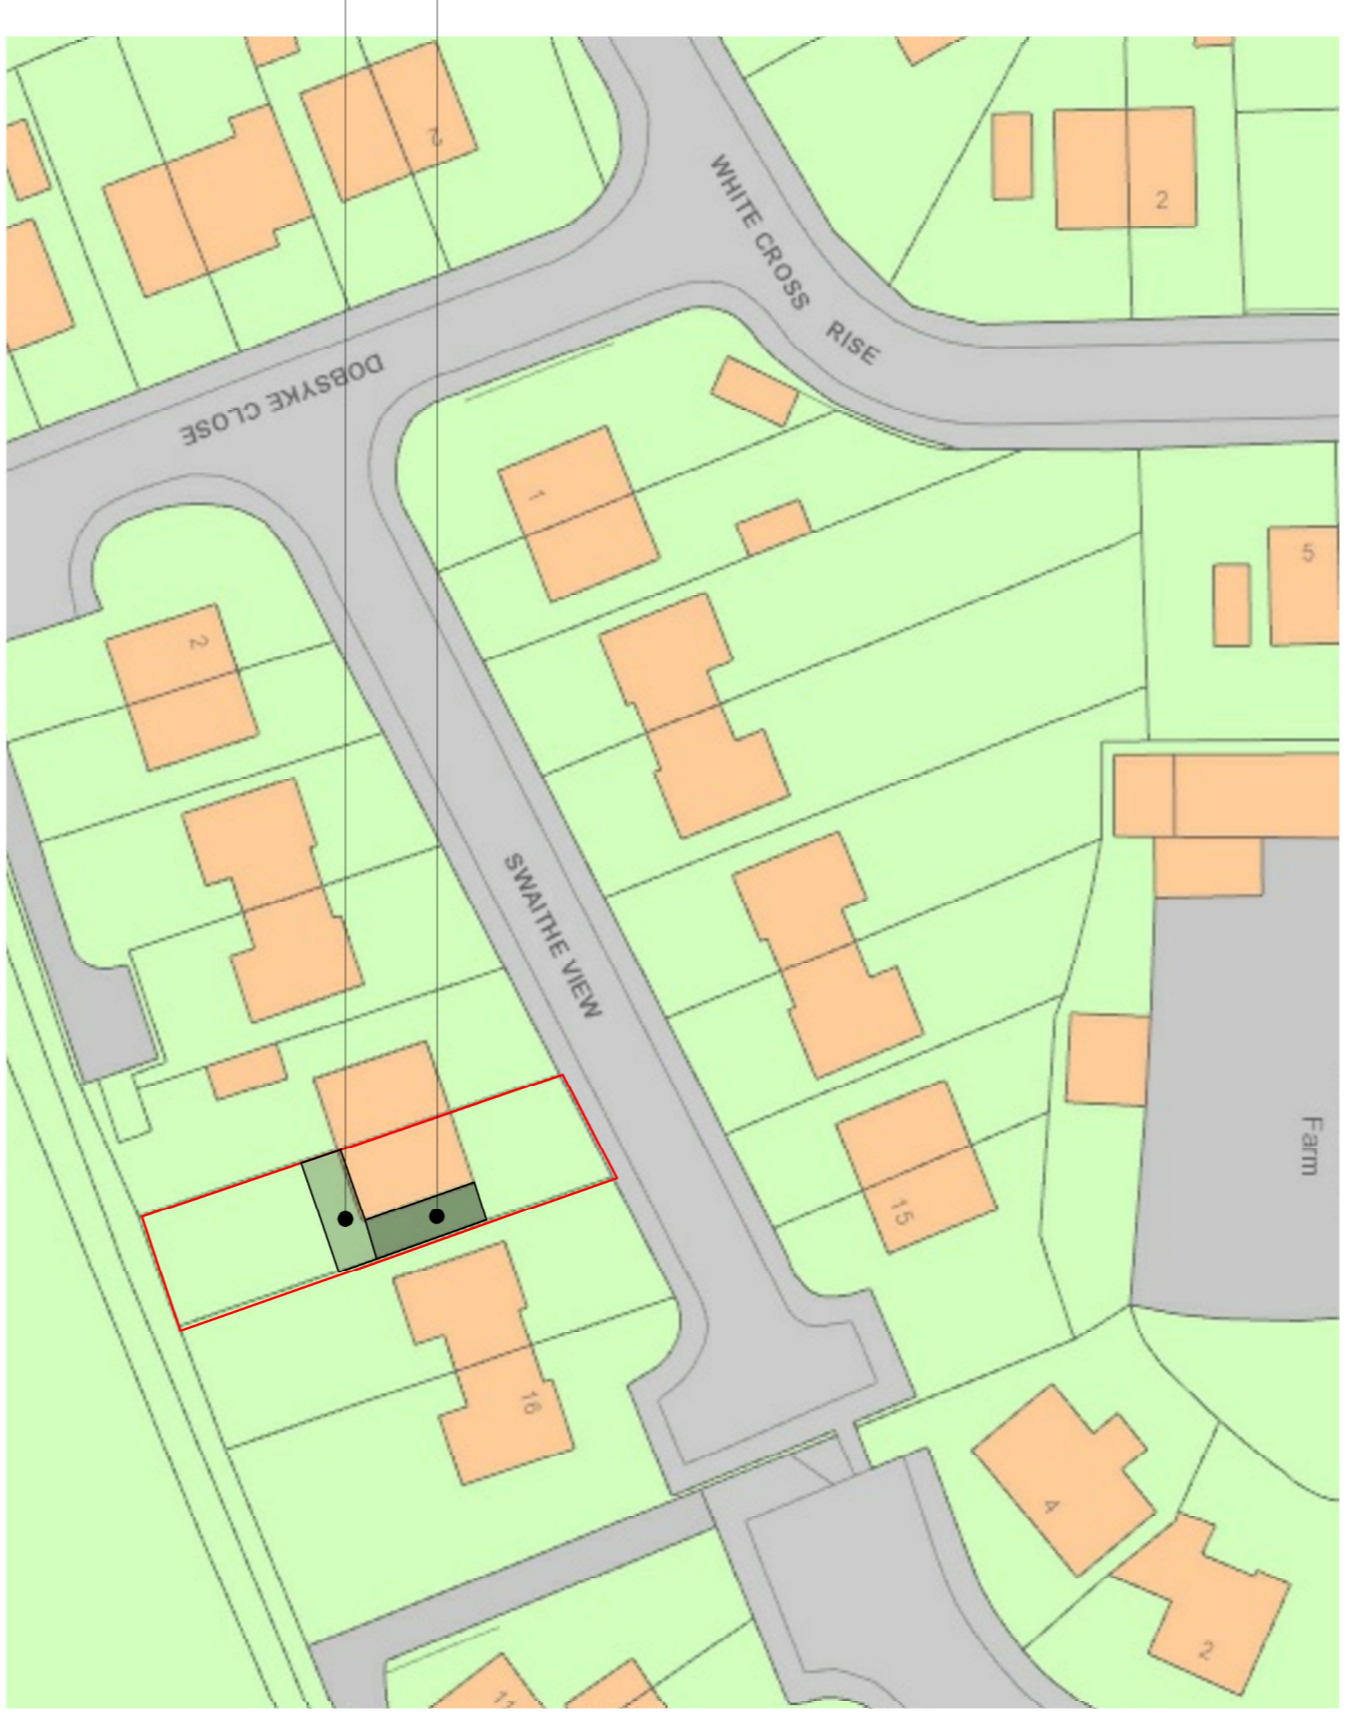

SITE LOCATION PLAN  
SCALE 1:500

PROPOSED SIDE EXTENSION  
PROPOSED REAR EXTENSION

revisions

Design | Develop | Build

architecturaldrawings Ltd.

The Octagon, Sheffield S8 1PW  
Tel: 01142 291888  
info@architecturaldrawingsltd.co.uk  
www.architecturaldrawingsltd.co.uk

CLIENT  
**12 SWAITHE VIEW**  
**WORSBOROUGH**  
**S70 4RY**

TITLE  
**PROPOSED EXTENSION**  
**GENERAL ARRANGEMENT**

DRAWING STATUS  
**PLANNING**

SCALE 1:100/1:500 @ A1

DATE NOV 2021

JOB NO. 01

DRAWING NUMBER 958

REV PROV

## 12 SWAITHE VIEW