

Notes

Do not scale from this drawing. If in need of further detail, refer back to the Technical Department.




FRONT ELEVATION


SIDE ELEVATION

REAR ELEVATION

SIDE ELEVATION

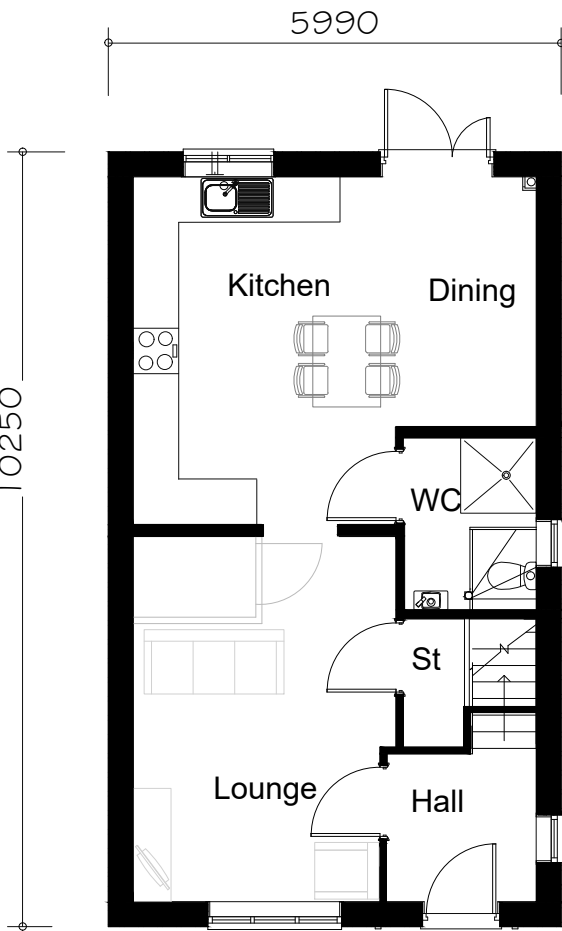

GROUND FLOOR PLAN

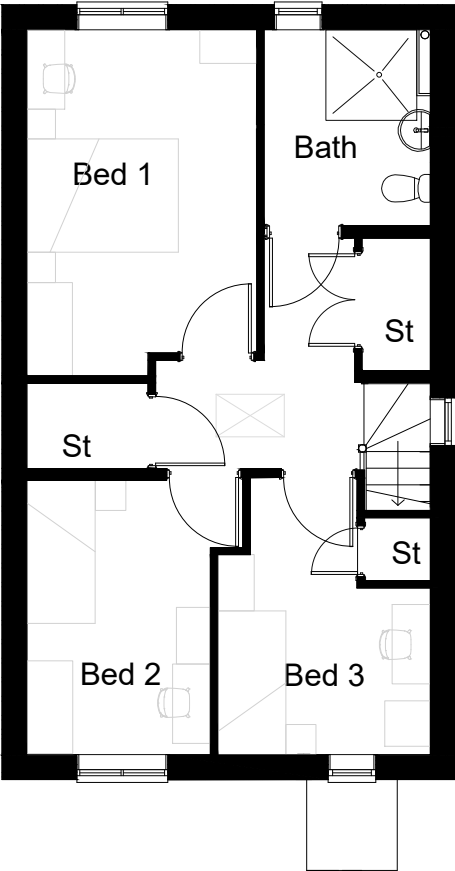

FIRST FLOOR PLAN

FLOOR AREA
102.4m², 1102ft²



C06	Windows updated to be top hung	01.07.24
C05	FF windows moved down 1 brick course, WN6 changed to flying mullion for ADO	06.09.23
C04	Canopy size corrected, WN7 changed to flying mul.	02.06.23
C03	Canopy Style corrected	22.11.22
C02	Bathroom amended. Bath omitted & window moved.	30.09.22
Rev.	Comments	Date

gleeson

Gleeson Homes (Head Office)
Unit 5, Europa Court | Sheffield Business Park | Sheffield |
South Yorkshire | S9 1XE

01142 612900

www.gleesonhomes.co.uk

Project:
362 House Type
Urban

Title:
Planning Drawing

Scale: 1:100 @ A2	Date: 28.01.22	Drawn: OS	Checked: GE
----------------------	-------------------	--------------	----------------

Drawing No: 21-360-U-0001	Revision: C06
------------------------------	------------------