




**Location Plan**  
scale 1:1250

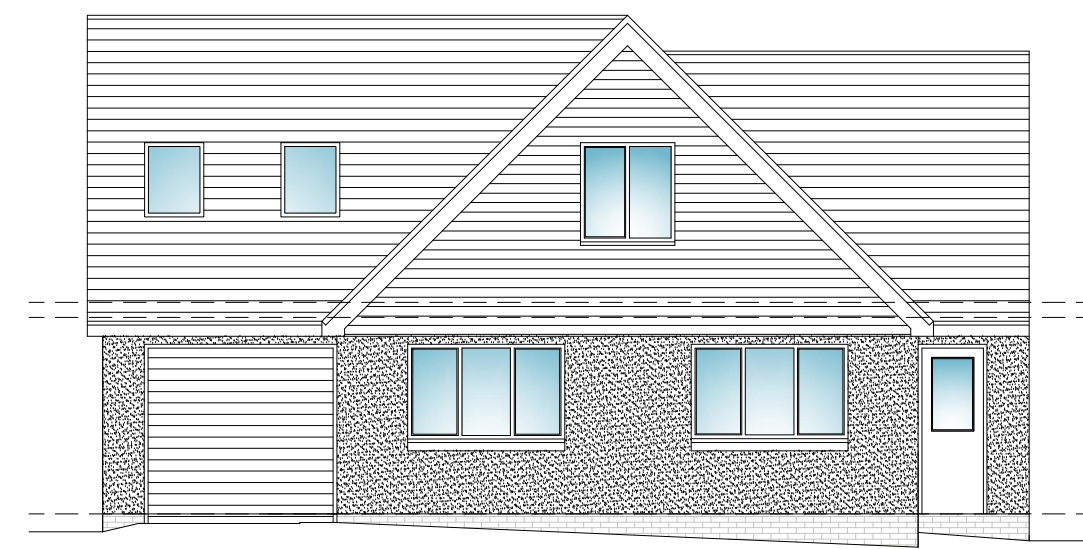


**Proposed Front Elevation**  
scale 1:100

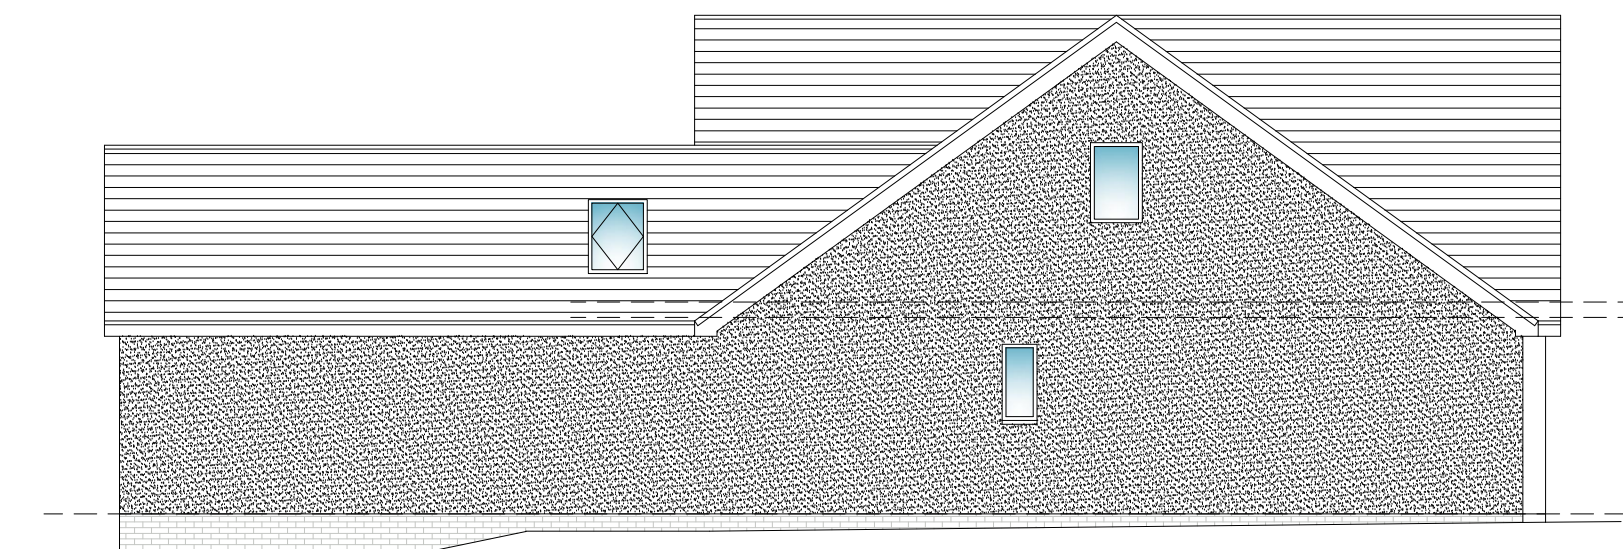


**Proposed Side Elevation**  
scale 1:100

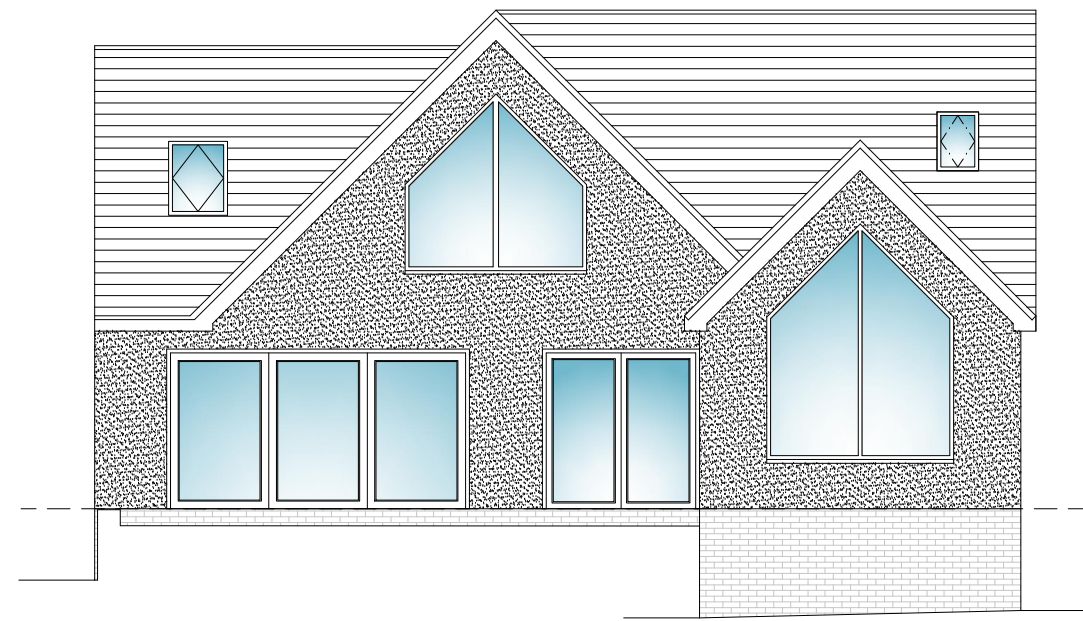


**Proposed Rear Elevation**  
scale 1:100

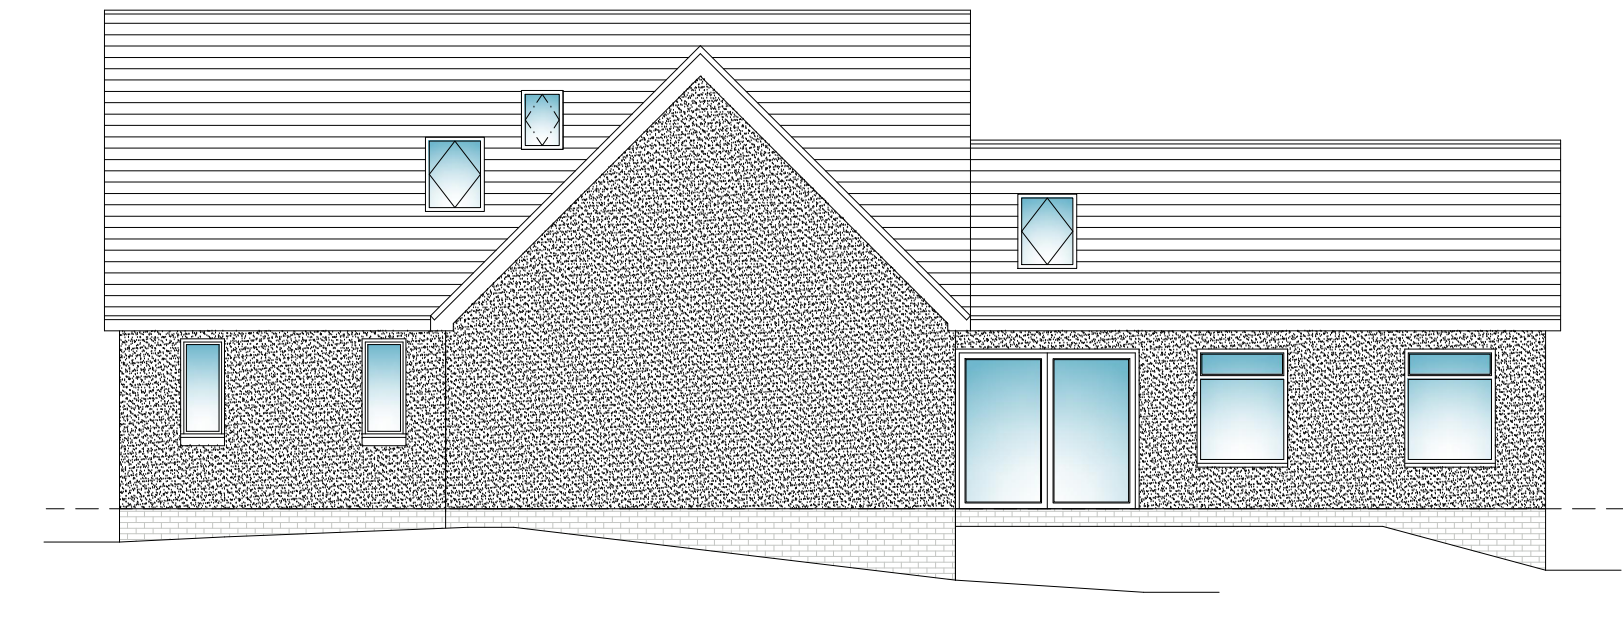


**Proposed Side Elevation**  
scale 1:100

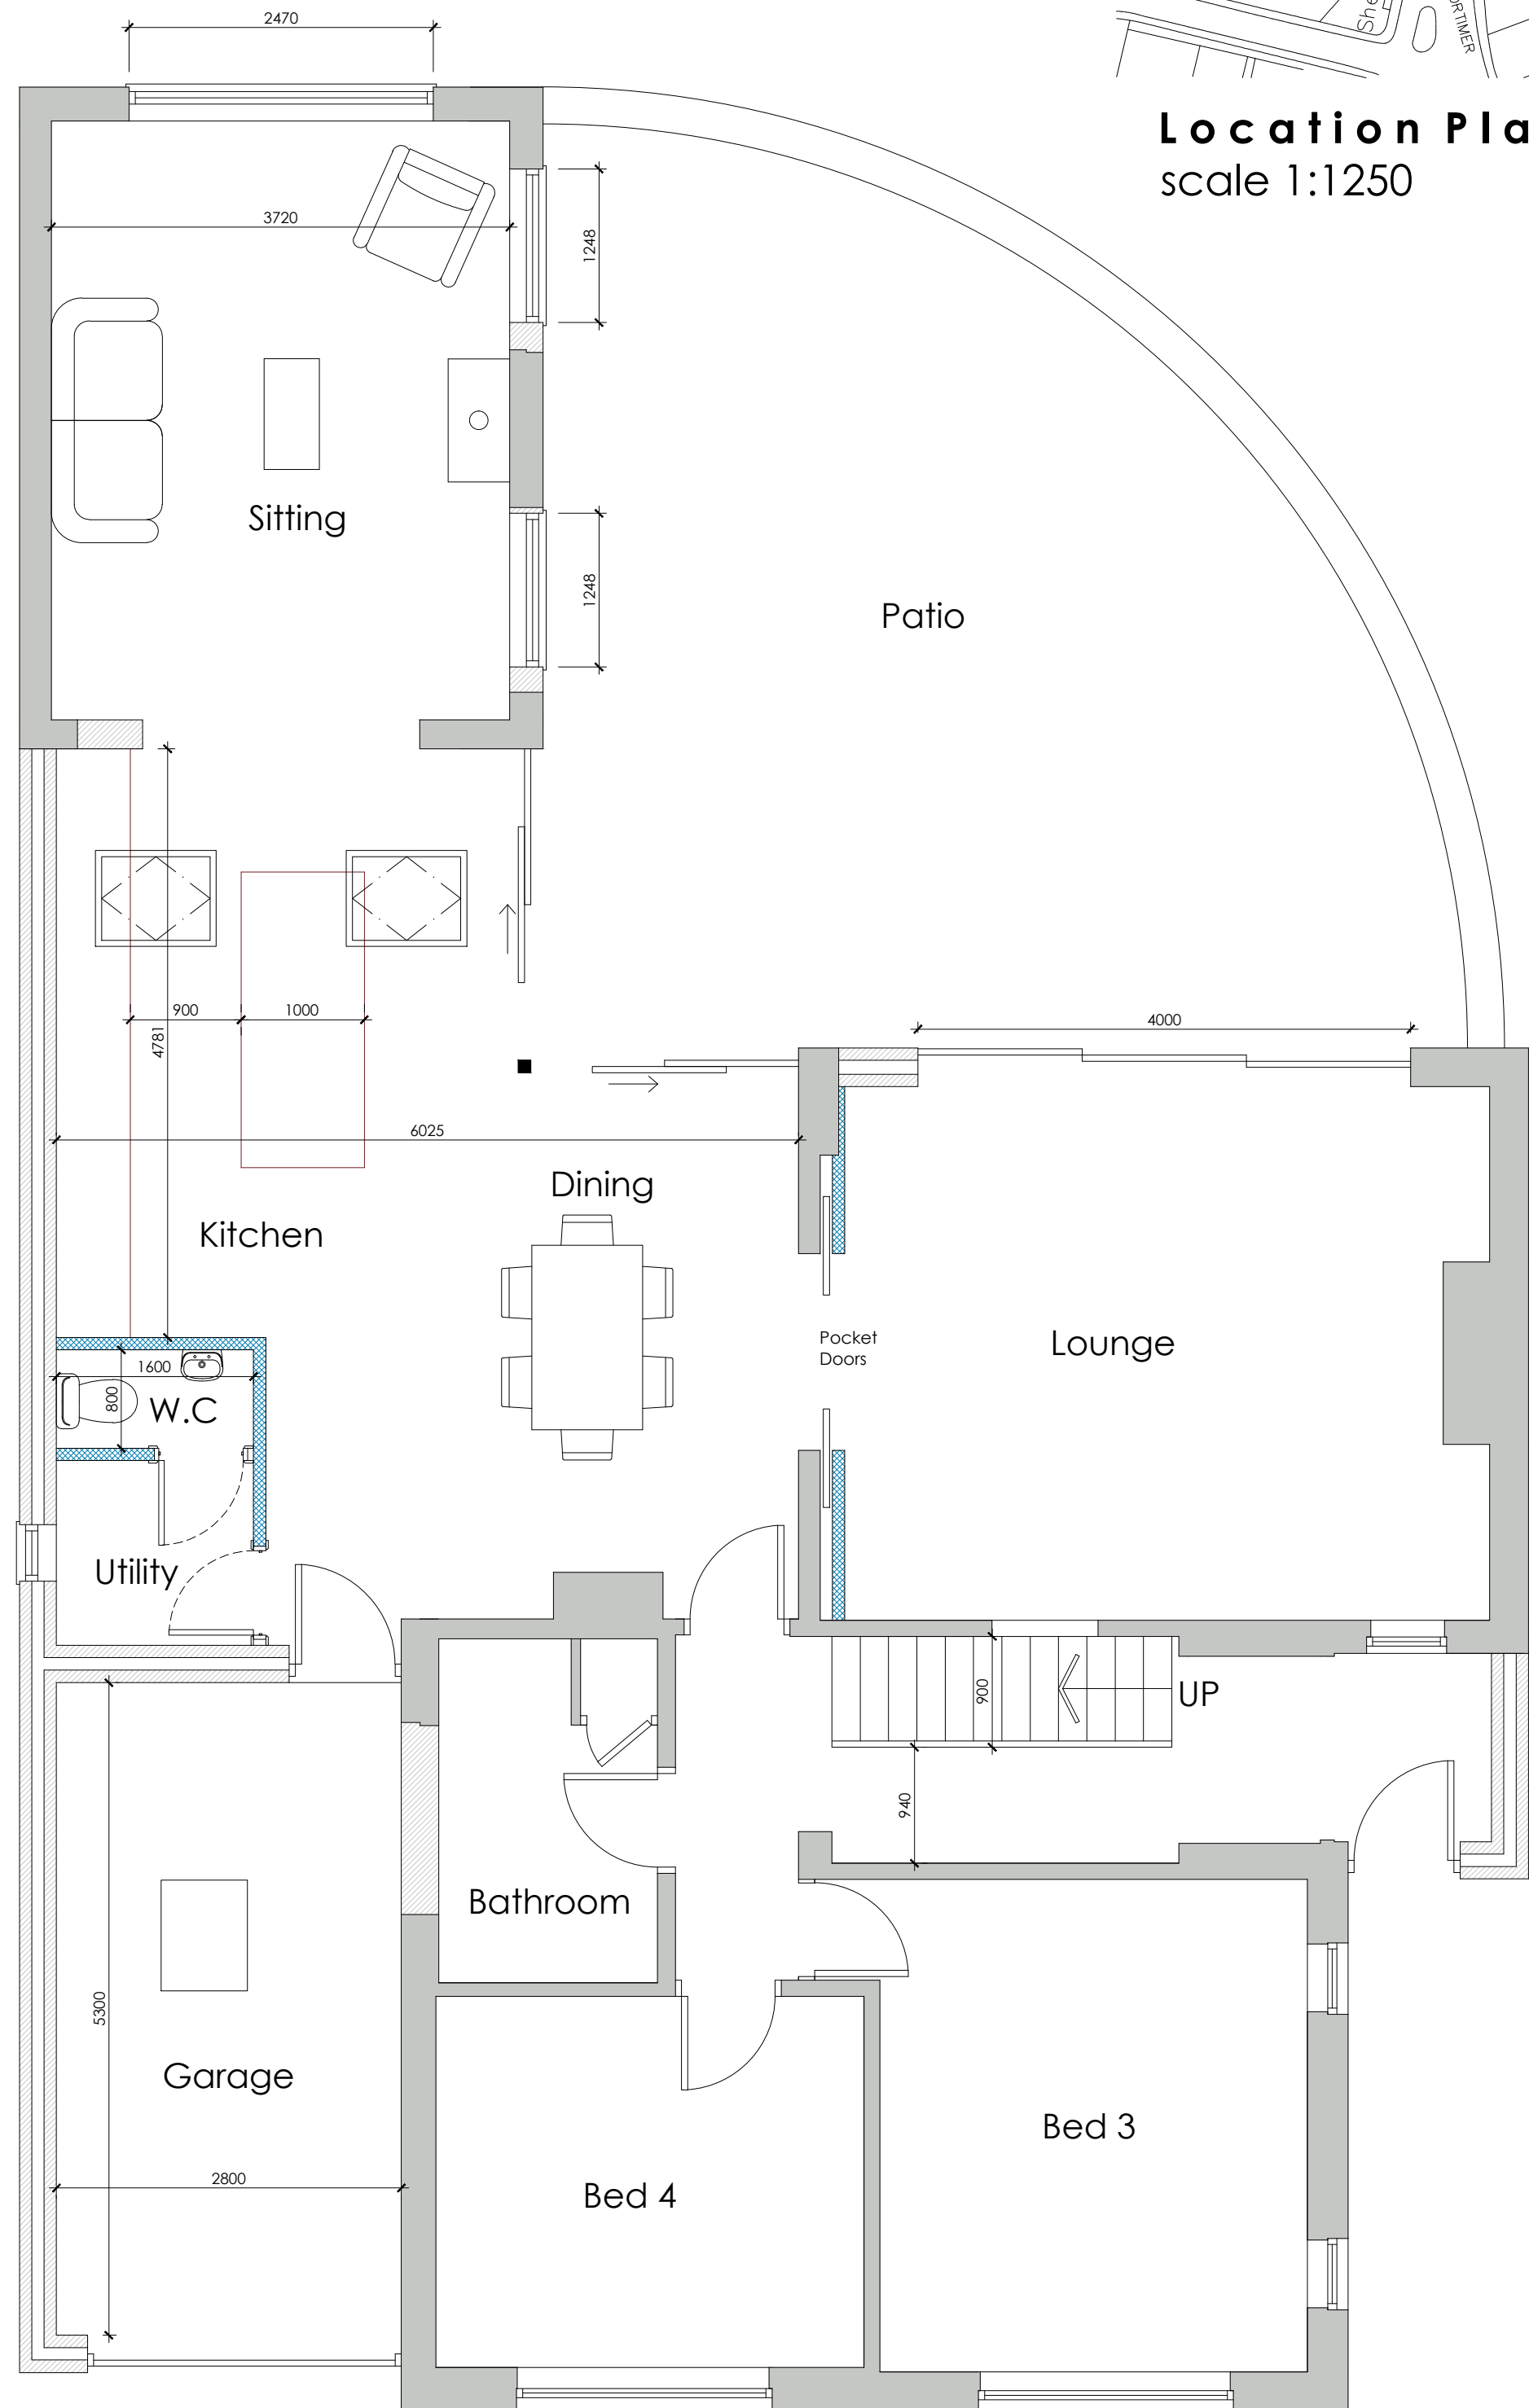

**Proposed Ground Floor Plan**  
scale 1:50

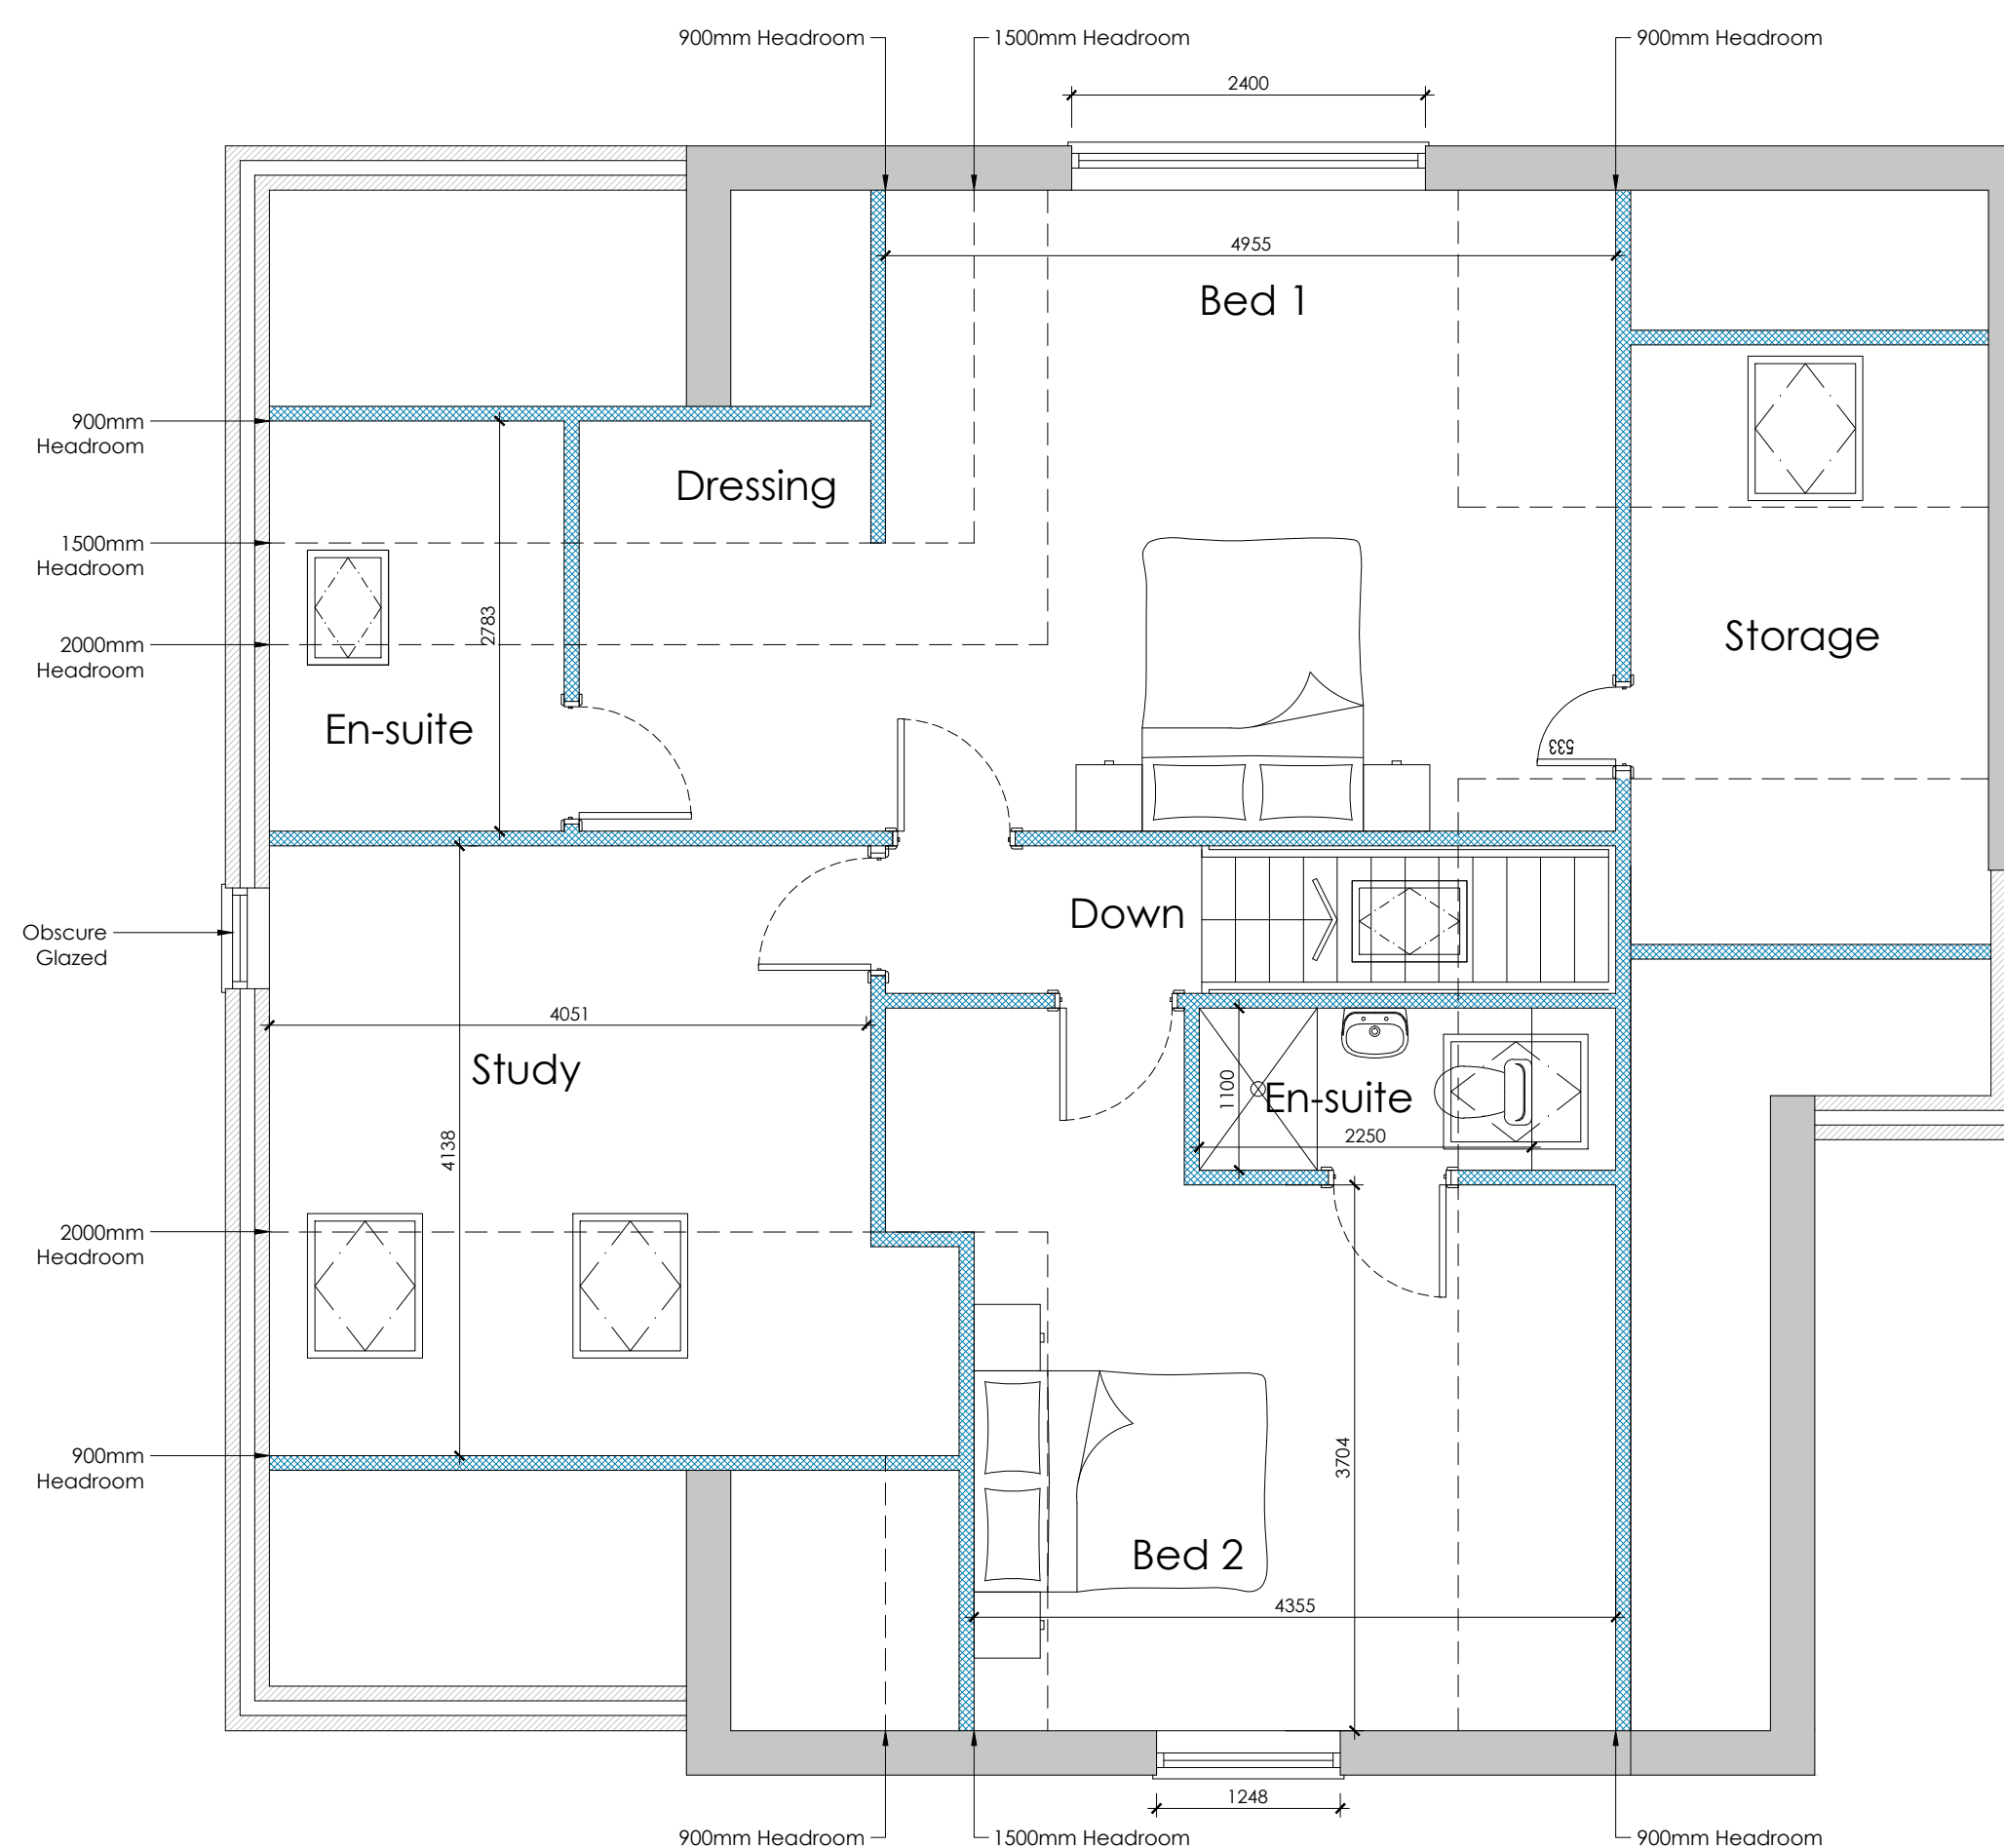

**Proposed First Floor Plan**  
scale 1:50

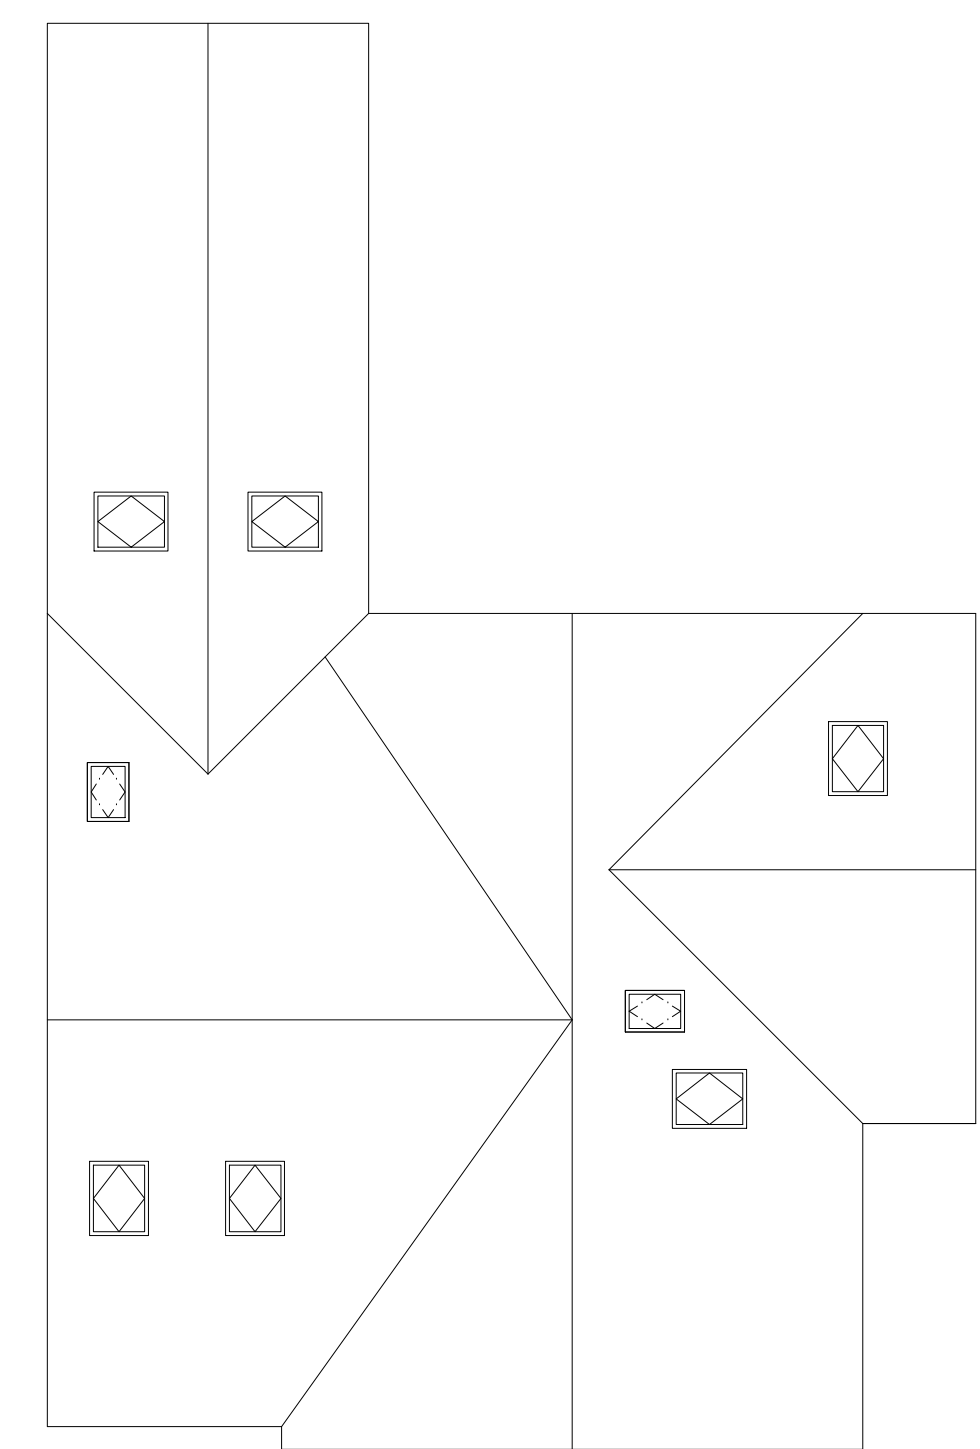

**Proposed Roof Plan**  
scale 1:100

		8 MORSTON BUSINESS PARK, WHALEY ROAD, BARUGH GREEN, BARNESLEY, S75 1HQ		Phone: 01226 208482 Fax: 01226 283030 Email: info@whiteaguspартnership.co.uk Web: www.whiteaguspартnership.co.uk	
<b>ARCHITECTURAL SERVICES AND SURVEYORS</b>				<b>Client:</b> MR SENIOR	
<b>Project:</b> PROPOSED EXTENSION AT 12, MORTIMER ROAD, CUBLEY PENISTONE, S36 9DF				<b>Date:</b> MAY 2017	
<b>Drawing Title:</b> PLANS & ELEVATIONS				<b>Scale:</b> 1:50 @ A1	
<b>Date:</b> 23/06/2017 06/07/2017 06/09/2017 06/09/2017				<b>Ref:</b> 17-016	
<b>Suffix:</b> A B C D				<b>Dwg. No.:</b> 01	
<b>Description:</b> REVISED TO CLIENTS REQUIREMENTS LAYOUT REVISED REVISED FOR PLANNING REVISED FOR PLANNING				<b>Rev.:</b> D	