




PLOT 10

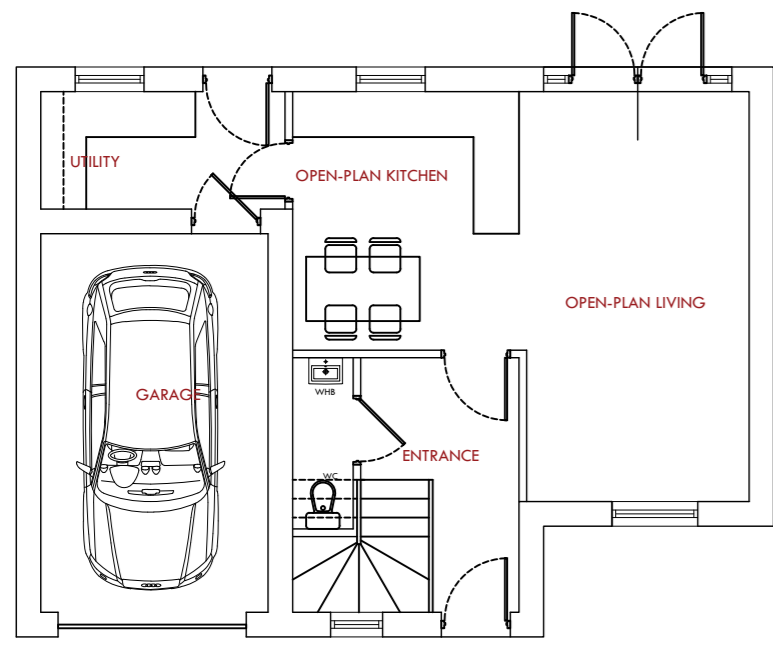

Proposed Ground Floor

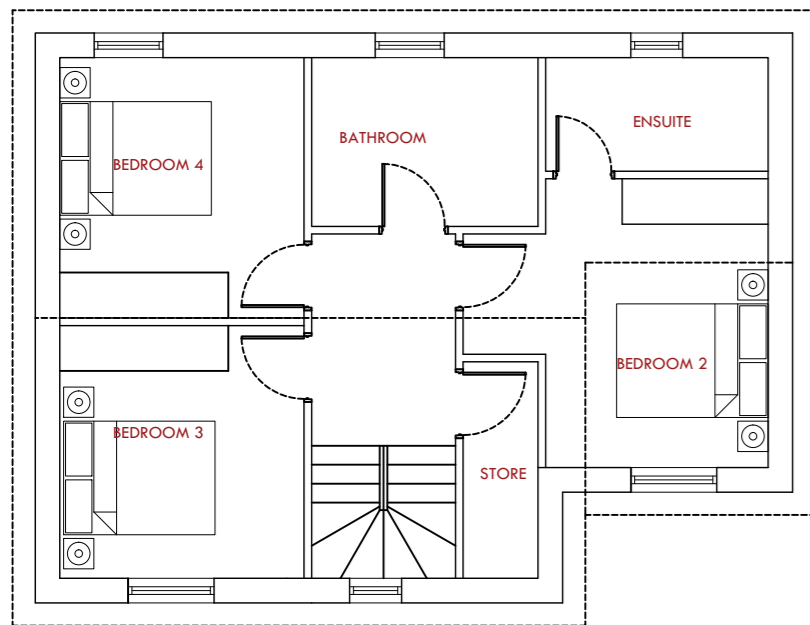


Proposed First Floor

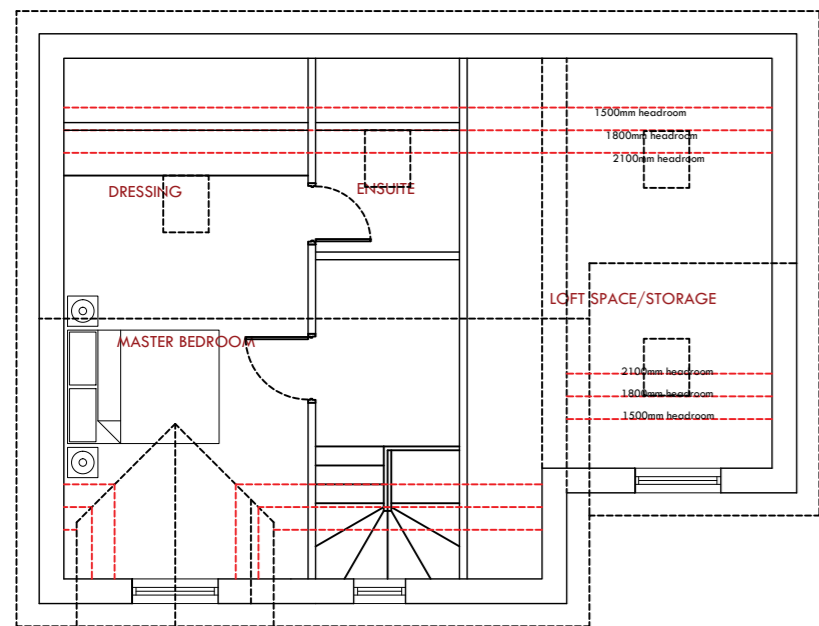

Proposed Loft Floor Plan




Proposed Front Elevation

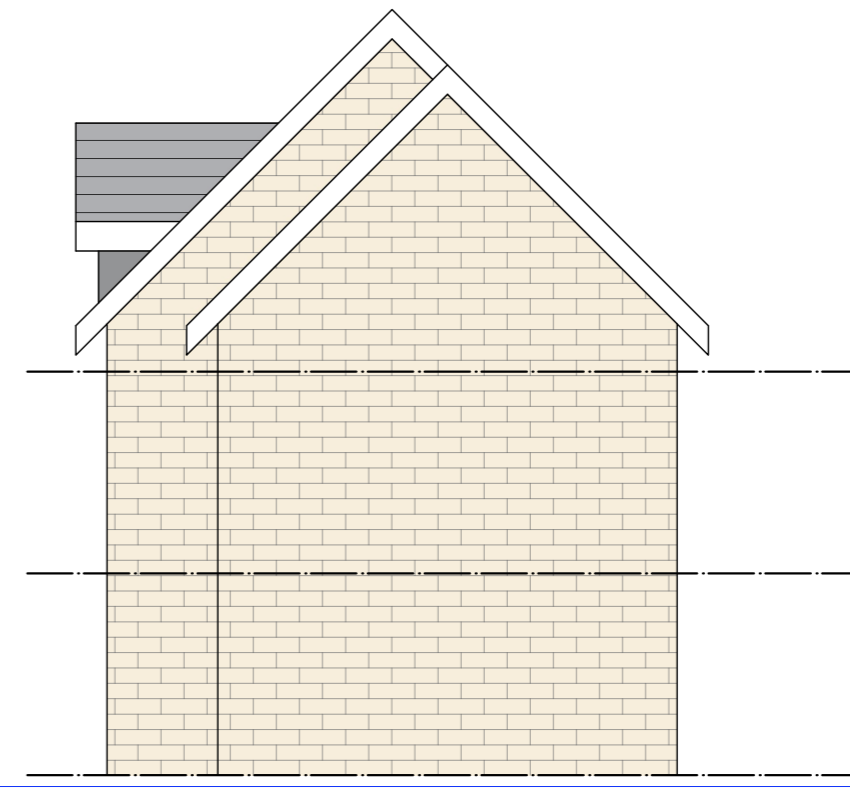


Proposed Back Elevation



Proposed Side Elevation

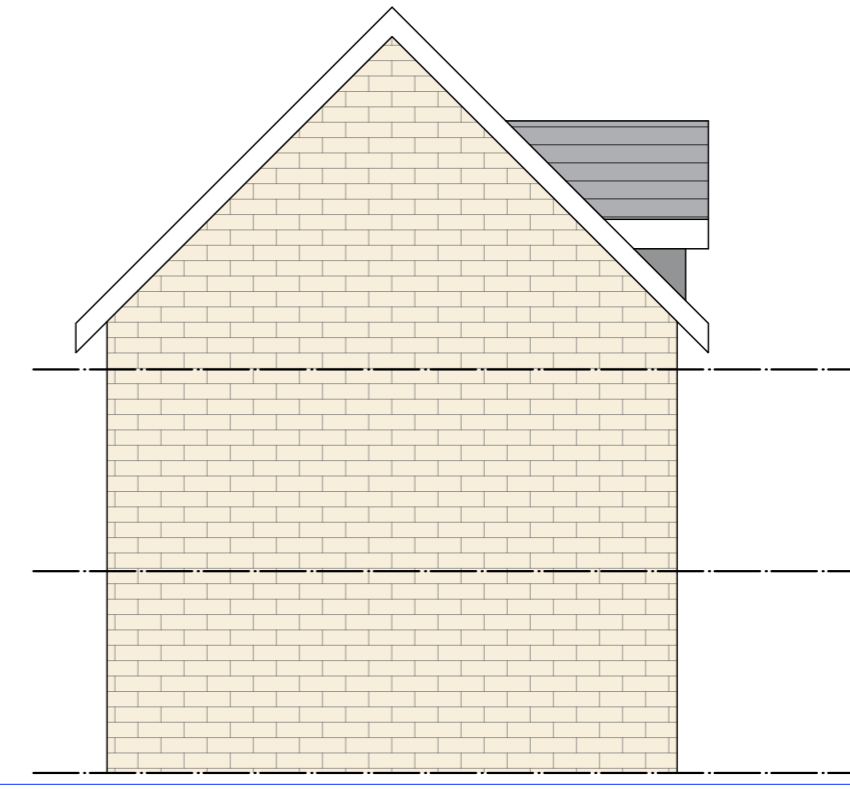

Proposed Side Elevation

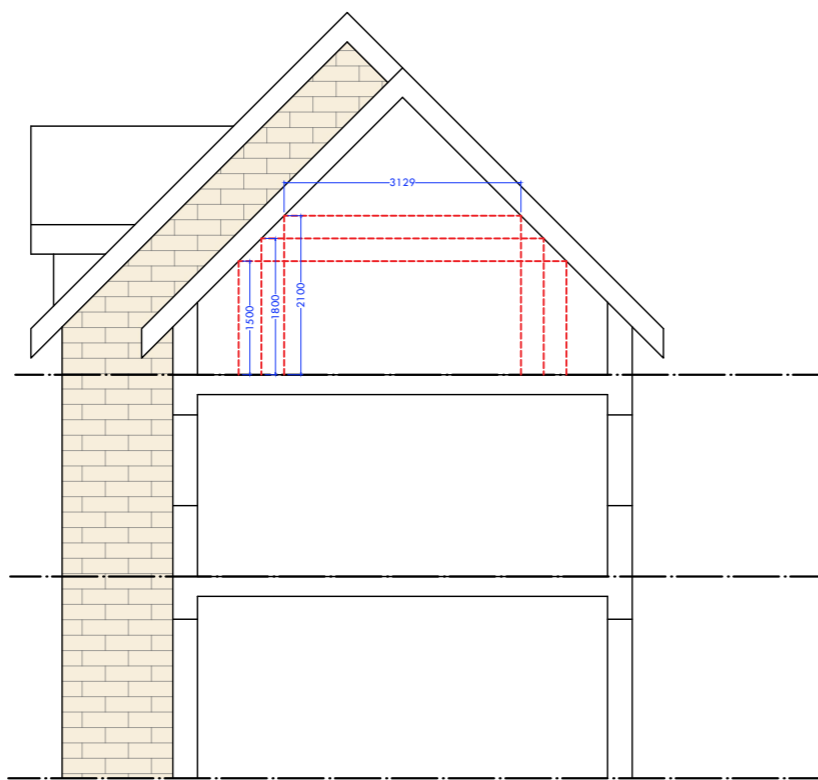

Draft Section

Rev.	Description	Date

MKW Architects Ltd Suite 4, East Business Centre, Dawry St, Oxtford, OX8 3FF Tel: 01865 850000 Email: info@mkwarchitects.co.uk Website: www.mkwarchitects.co.uk			
Client: Sourced Capital			
Project Name: Proposed Residential Development of 22no Dwellings			
Site Address: Land off Roughbirchworth Lane, Oxspring, Boreley, S36 8YZ			
Drawing Title: Proposed House Plot 10: Plans and Elevations			
Proj No: 21-118	Sheq No: P-100	Scale: 1:100 @ A3	Rev: 00
Designed By: TMK	Drawn By: GM	Checked By: MKW	Date of Issue: 18.10.21
Note: Only signed dimensions are to be used. All dimensions to be checked on site prior to construction, order or manufacture of any elements in the event of any discrepancies, notify MKW Architects Ltd immediately. This drawing remains the copyright of MKW Architects Ltd and shall not be copied in whole or part without prior written consent of the Company Director.			

Land off Roughbirchworth Lane: Proposed House Plot 10,

NB: All boundary and party wall matters to be confirmed by client and subject to necessary boundary surveys

