


North Row Units 7 - 12 Front Elevation
1 : 100




North Row Units 7 - 12 Rear Elevation
1 : 100




West Row Plots 2 - 6 Front Elevation
1 : 100

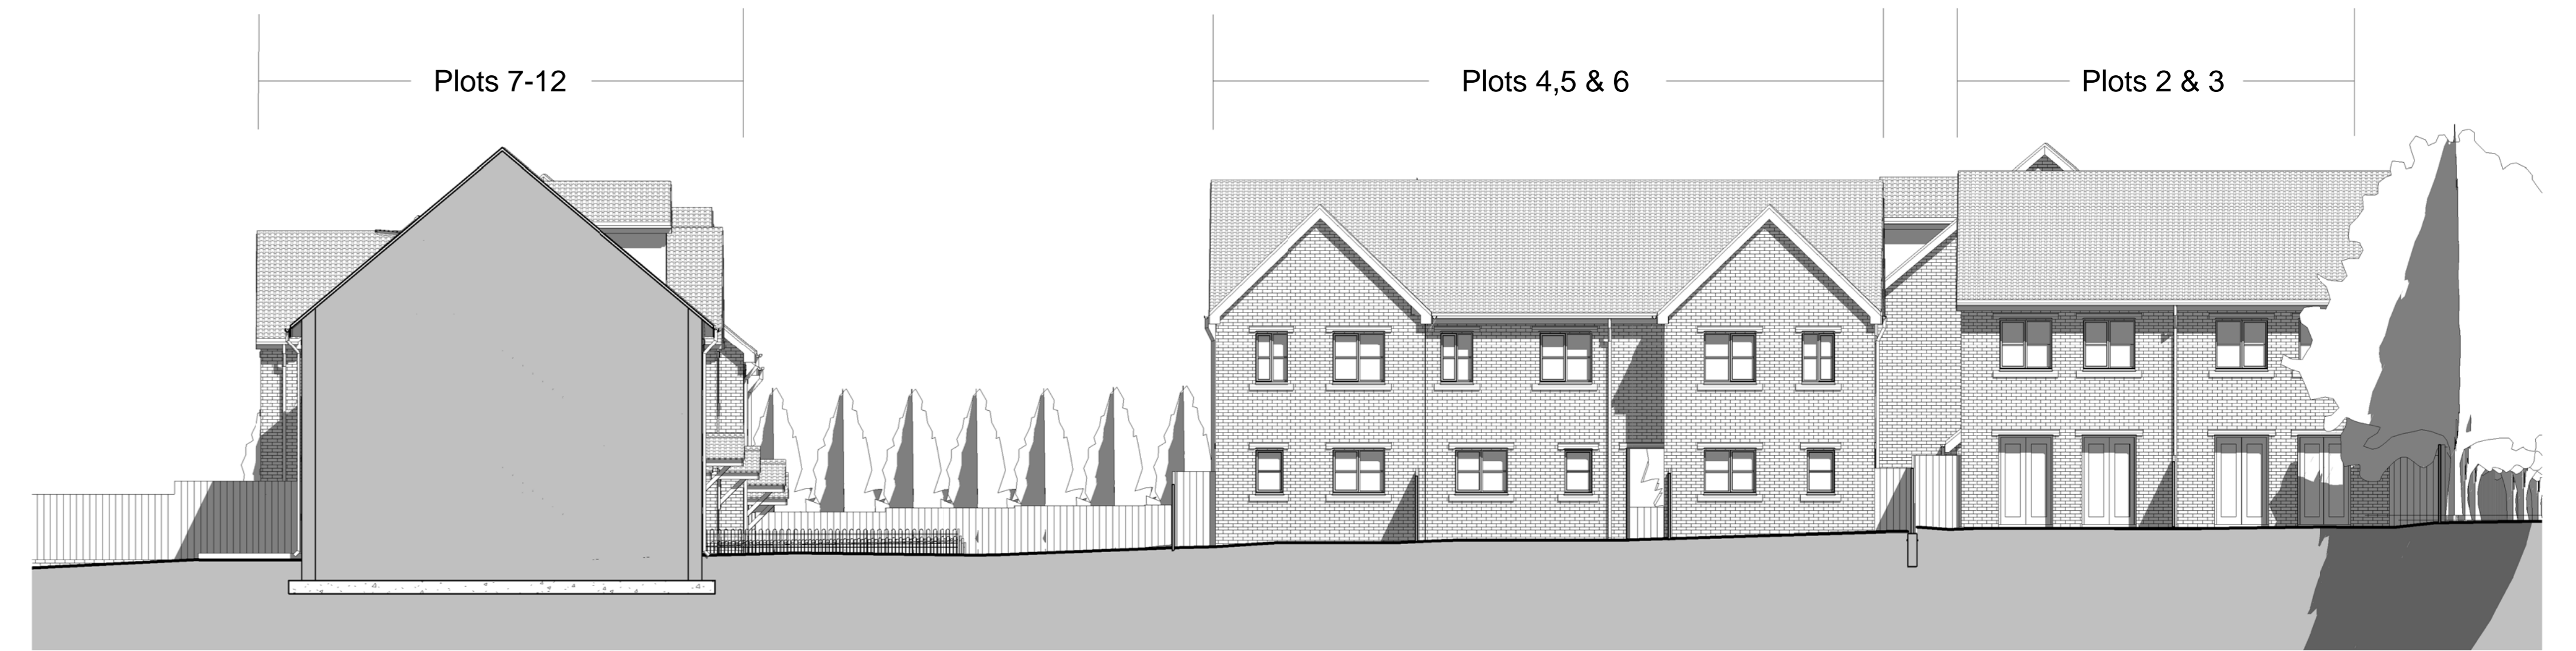


West Row Plots 2 - 6 Rear Elevation
1 : 100

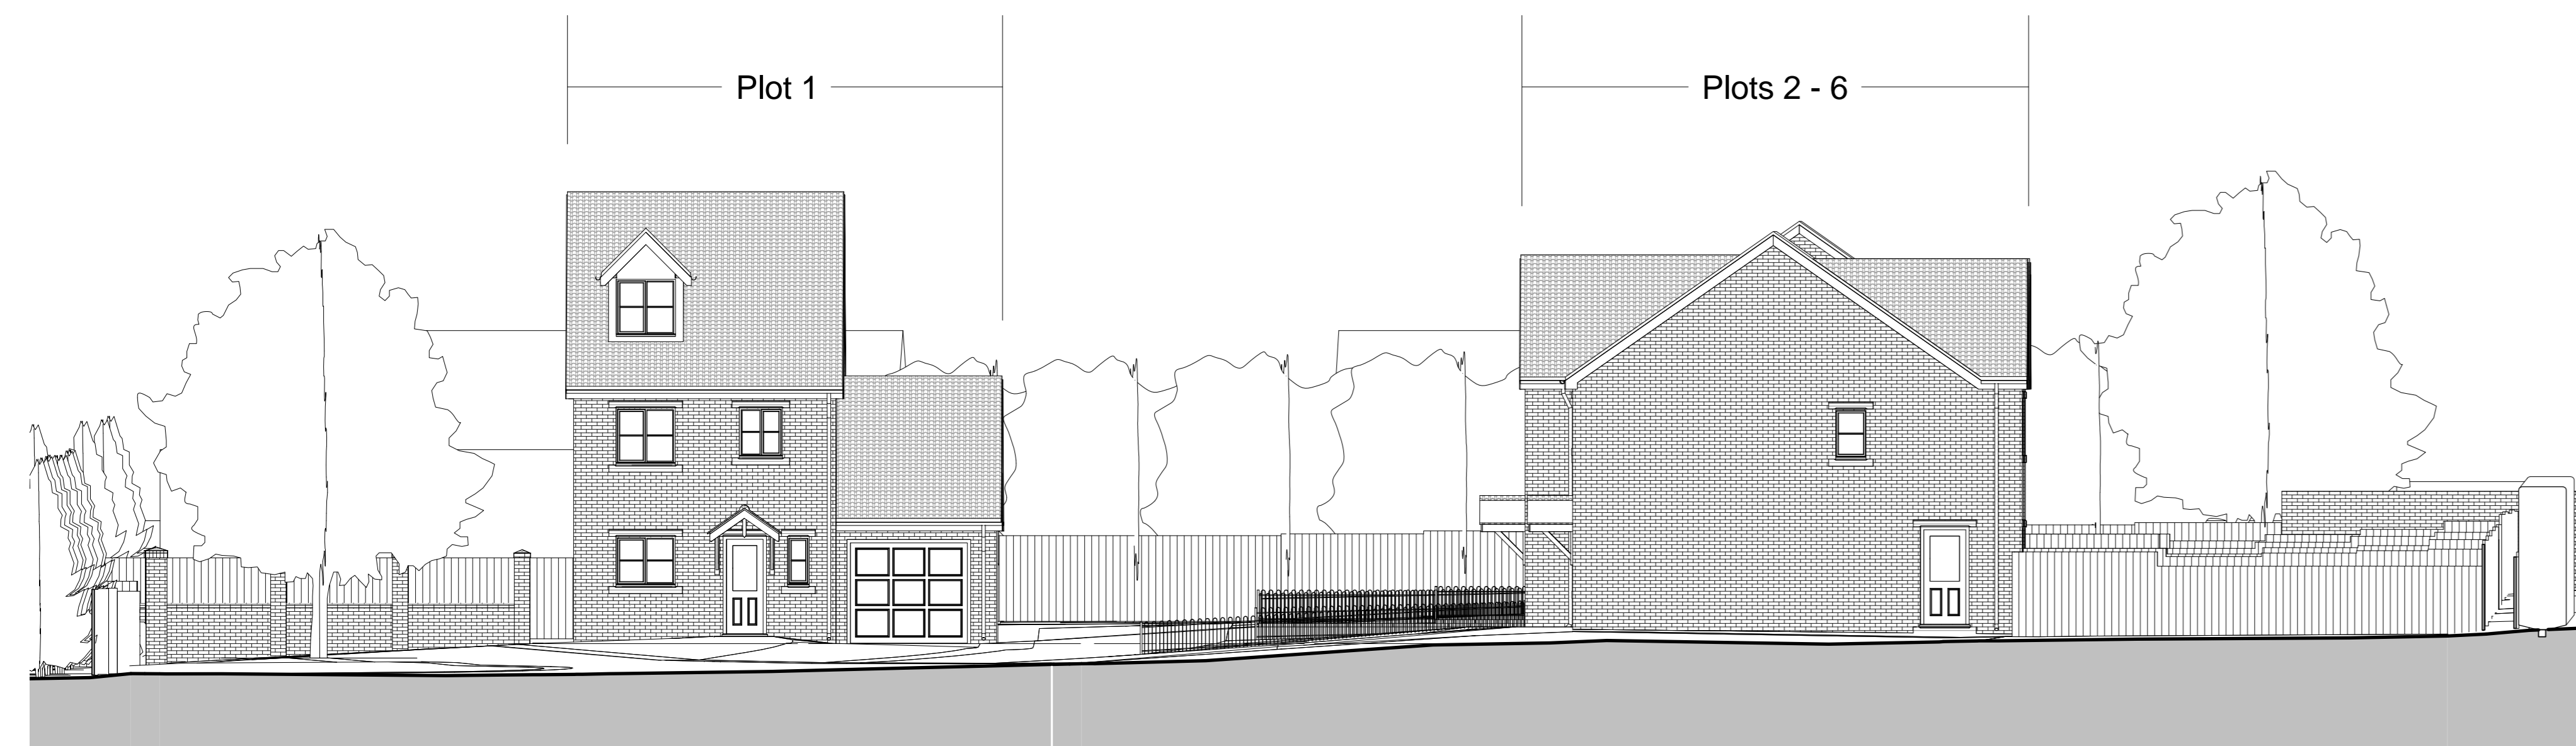

Detached House Plot 1 Front Elevation
1 : 100

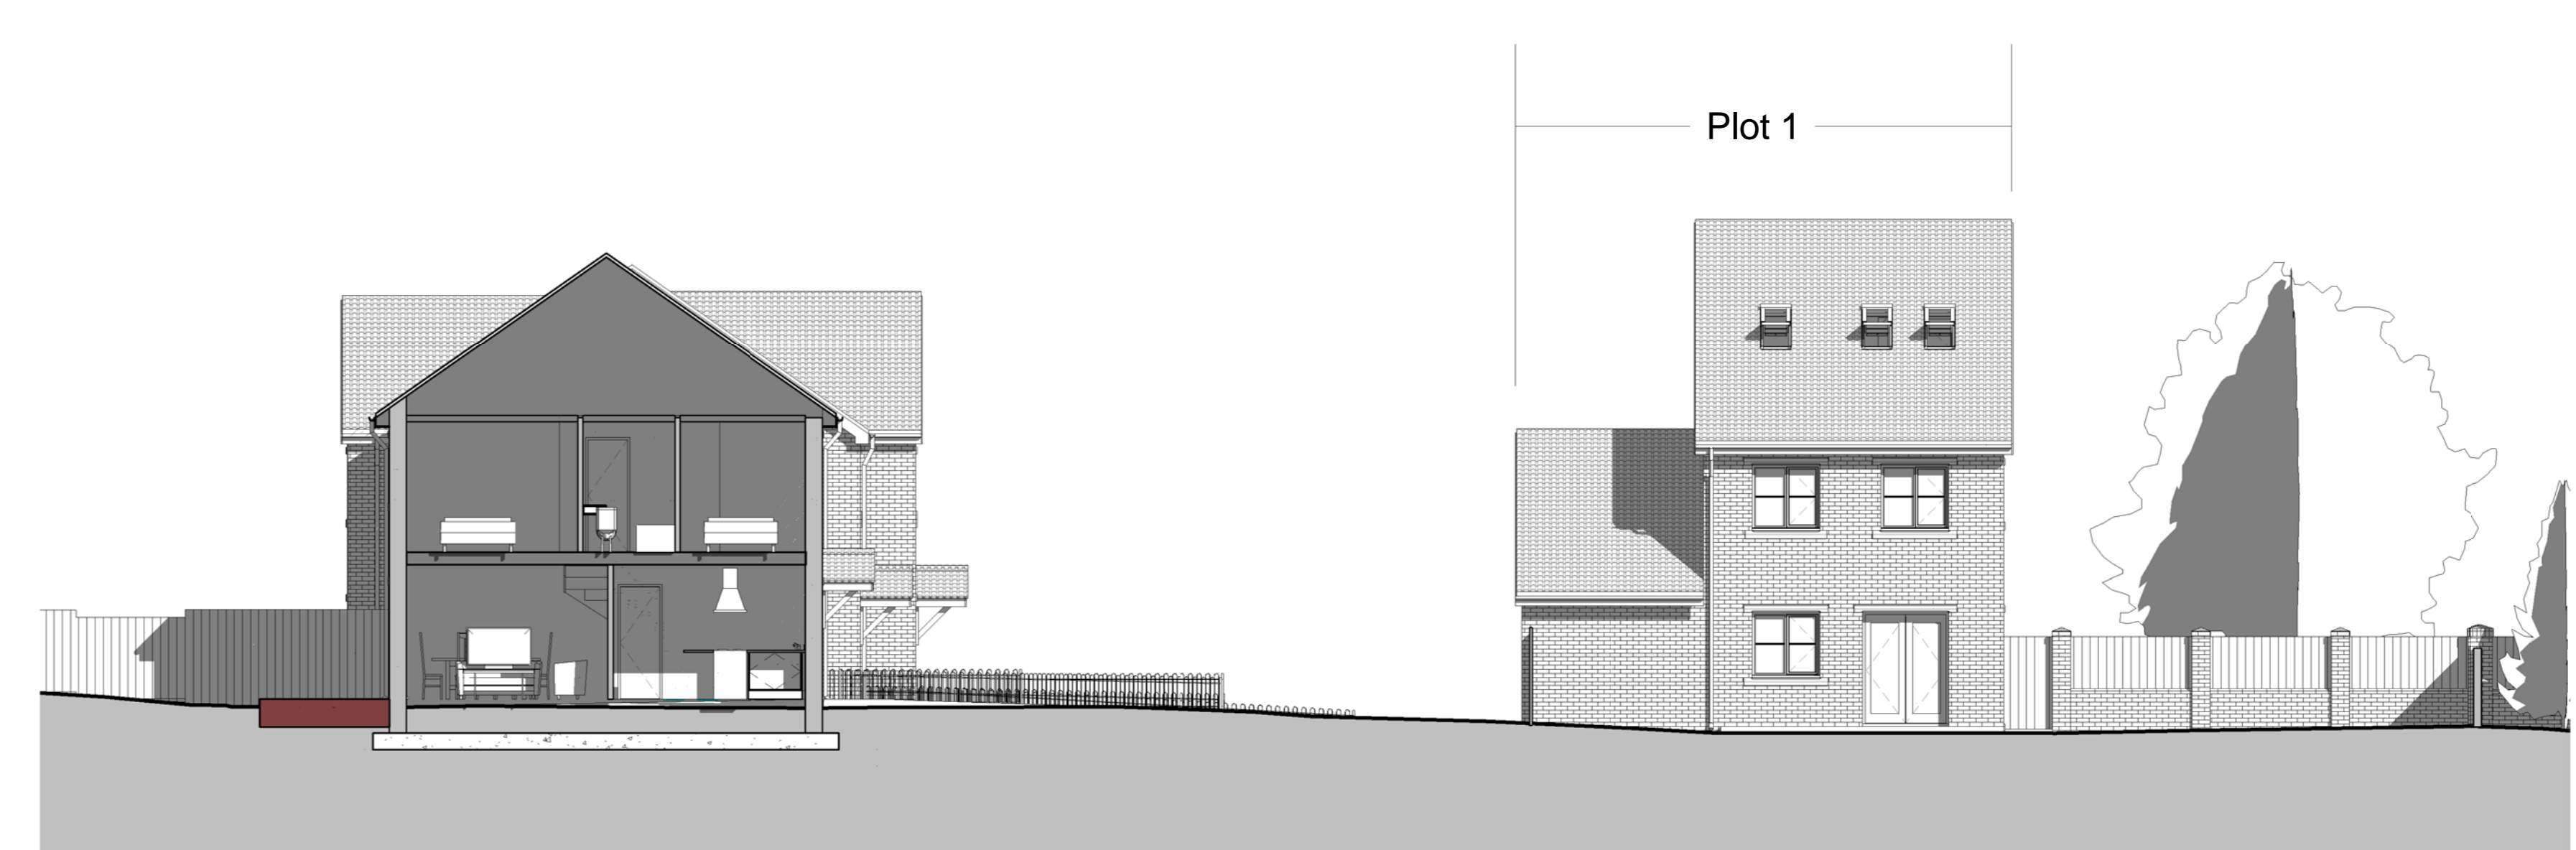

Detached House Plot 1 Rear Elevation
1 : 100

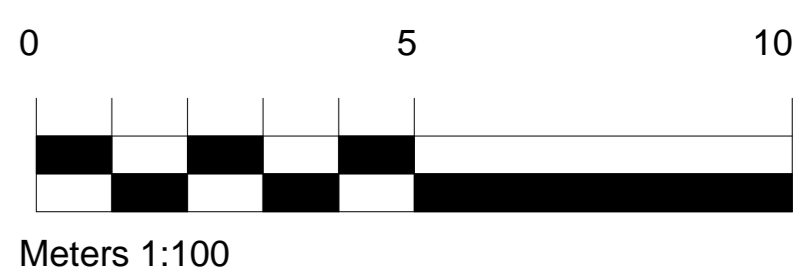

| Rev | Date | Drawn | Description |
|-----|------------|-------|--|
| A | 12/05/16 | SL | House types amended, and roof layout amended to suit |
| B | 21/03/2016 | SL | Units 2 and 3 amended to type A V2 as client instruction |

Self Architects

Client: D Noble Limited

Project: Proposed Housing Development
Park Avenue, Royston, Barnsley,
S71 4AD

Title: Site Elevations - As Proposed

| Scales: | Drawn: | Date: | Checked: |
|---------|--------|---------------------|----------|
| 1:100 | SL | 21/06/2016 10:40:11 | MS |

| Drawing no: | Rev: |
|-------------|------|
| 4200 05 | B |

245 St Ann's Road, Sheffield, S15 5AL
0114 256 8525
E: design@selfarchitects.co.uk W: www.selfarchitects.co.uk

PLANNING