



PROPOSED ELEVATIONS 1:100

1) This drawing and the design and details depicted thereon are the copyright of Peter Dimberline Chartered Architect.
 2) All dimensions on this drawing are to be checked by the Contractor and any discrepancies are to be reported to the Architect.
 3) Do not scale critical dimensions off this drawing.
 4) Contractor to ensure that all Health & Safety requirements (CDM Regulations) in relation to this project will be complied with.

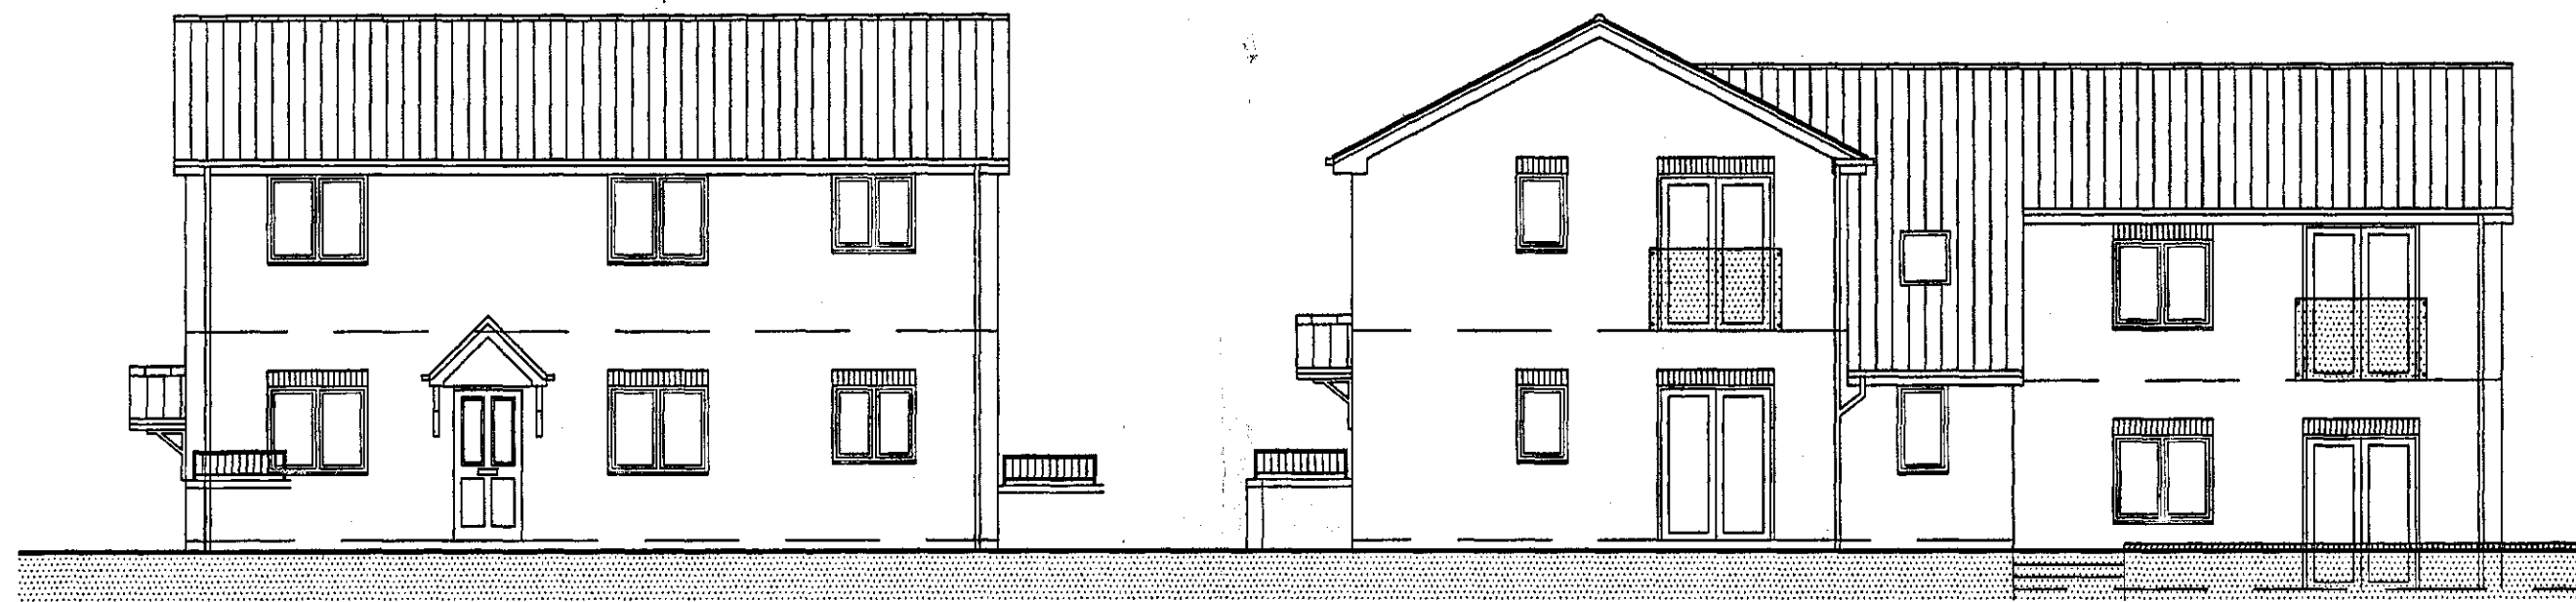

west elevation



south elevation

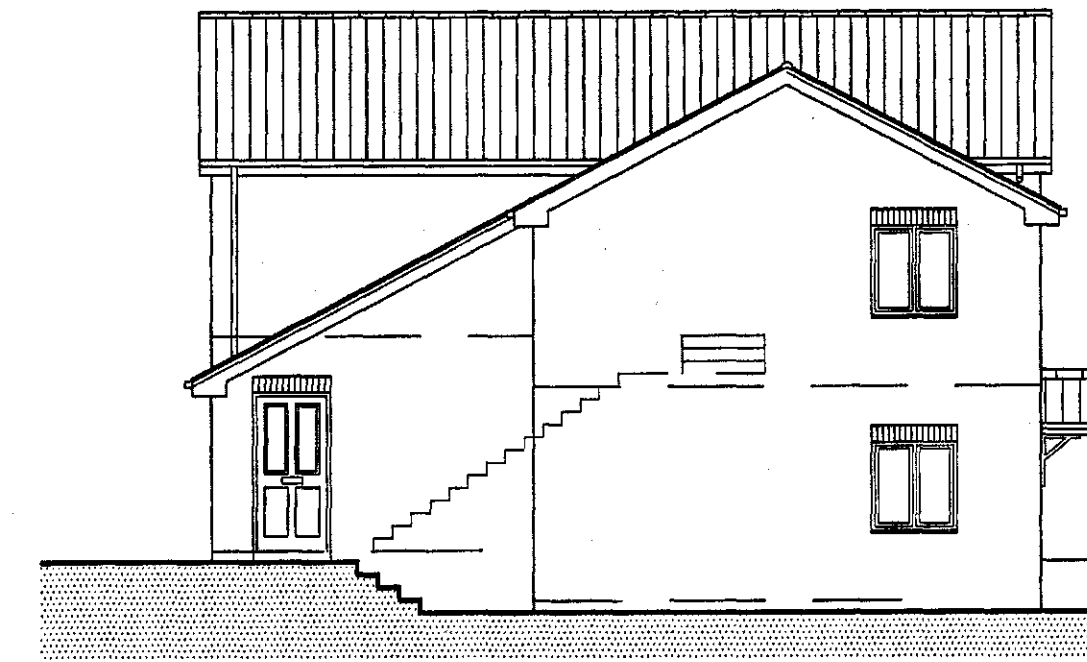



east elevation



north elevation

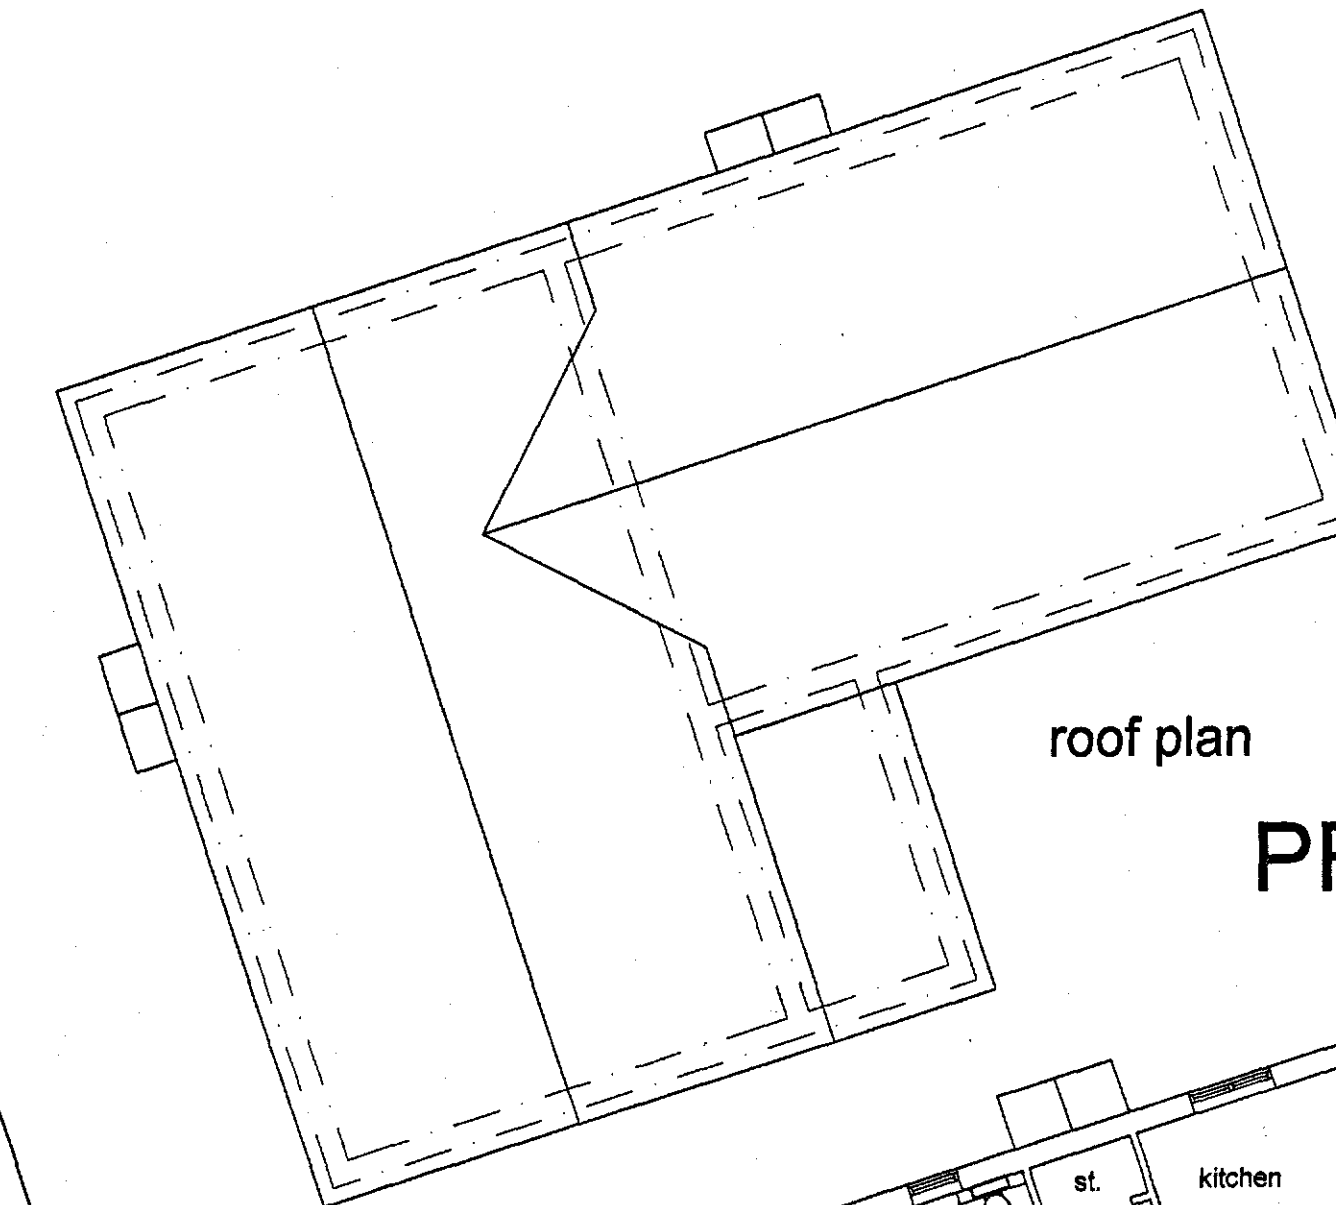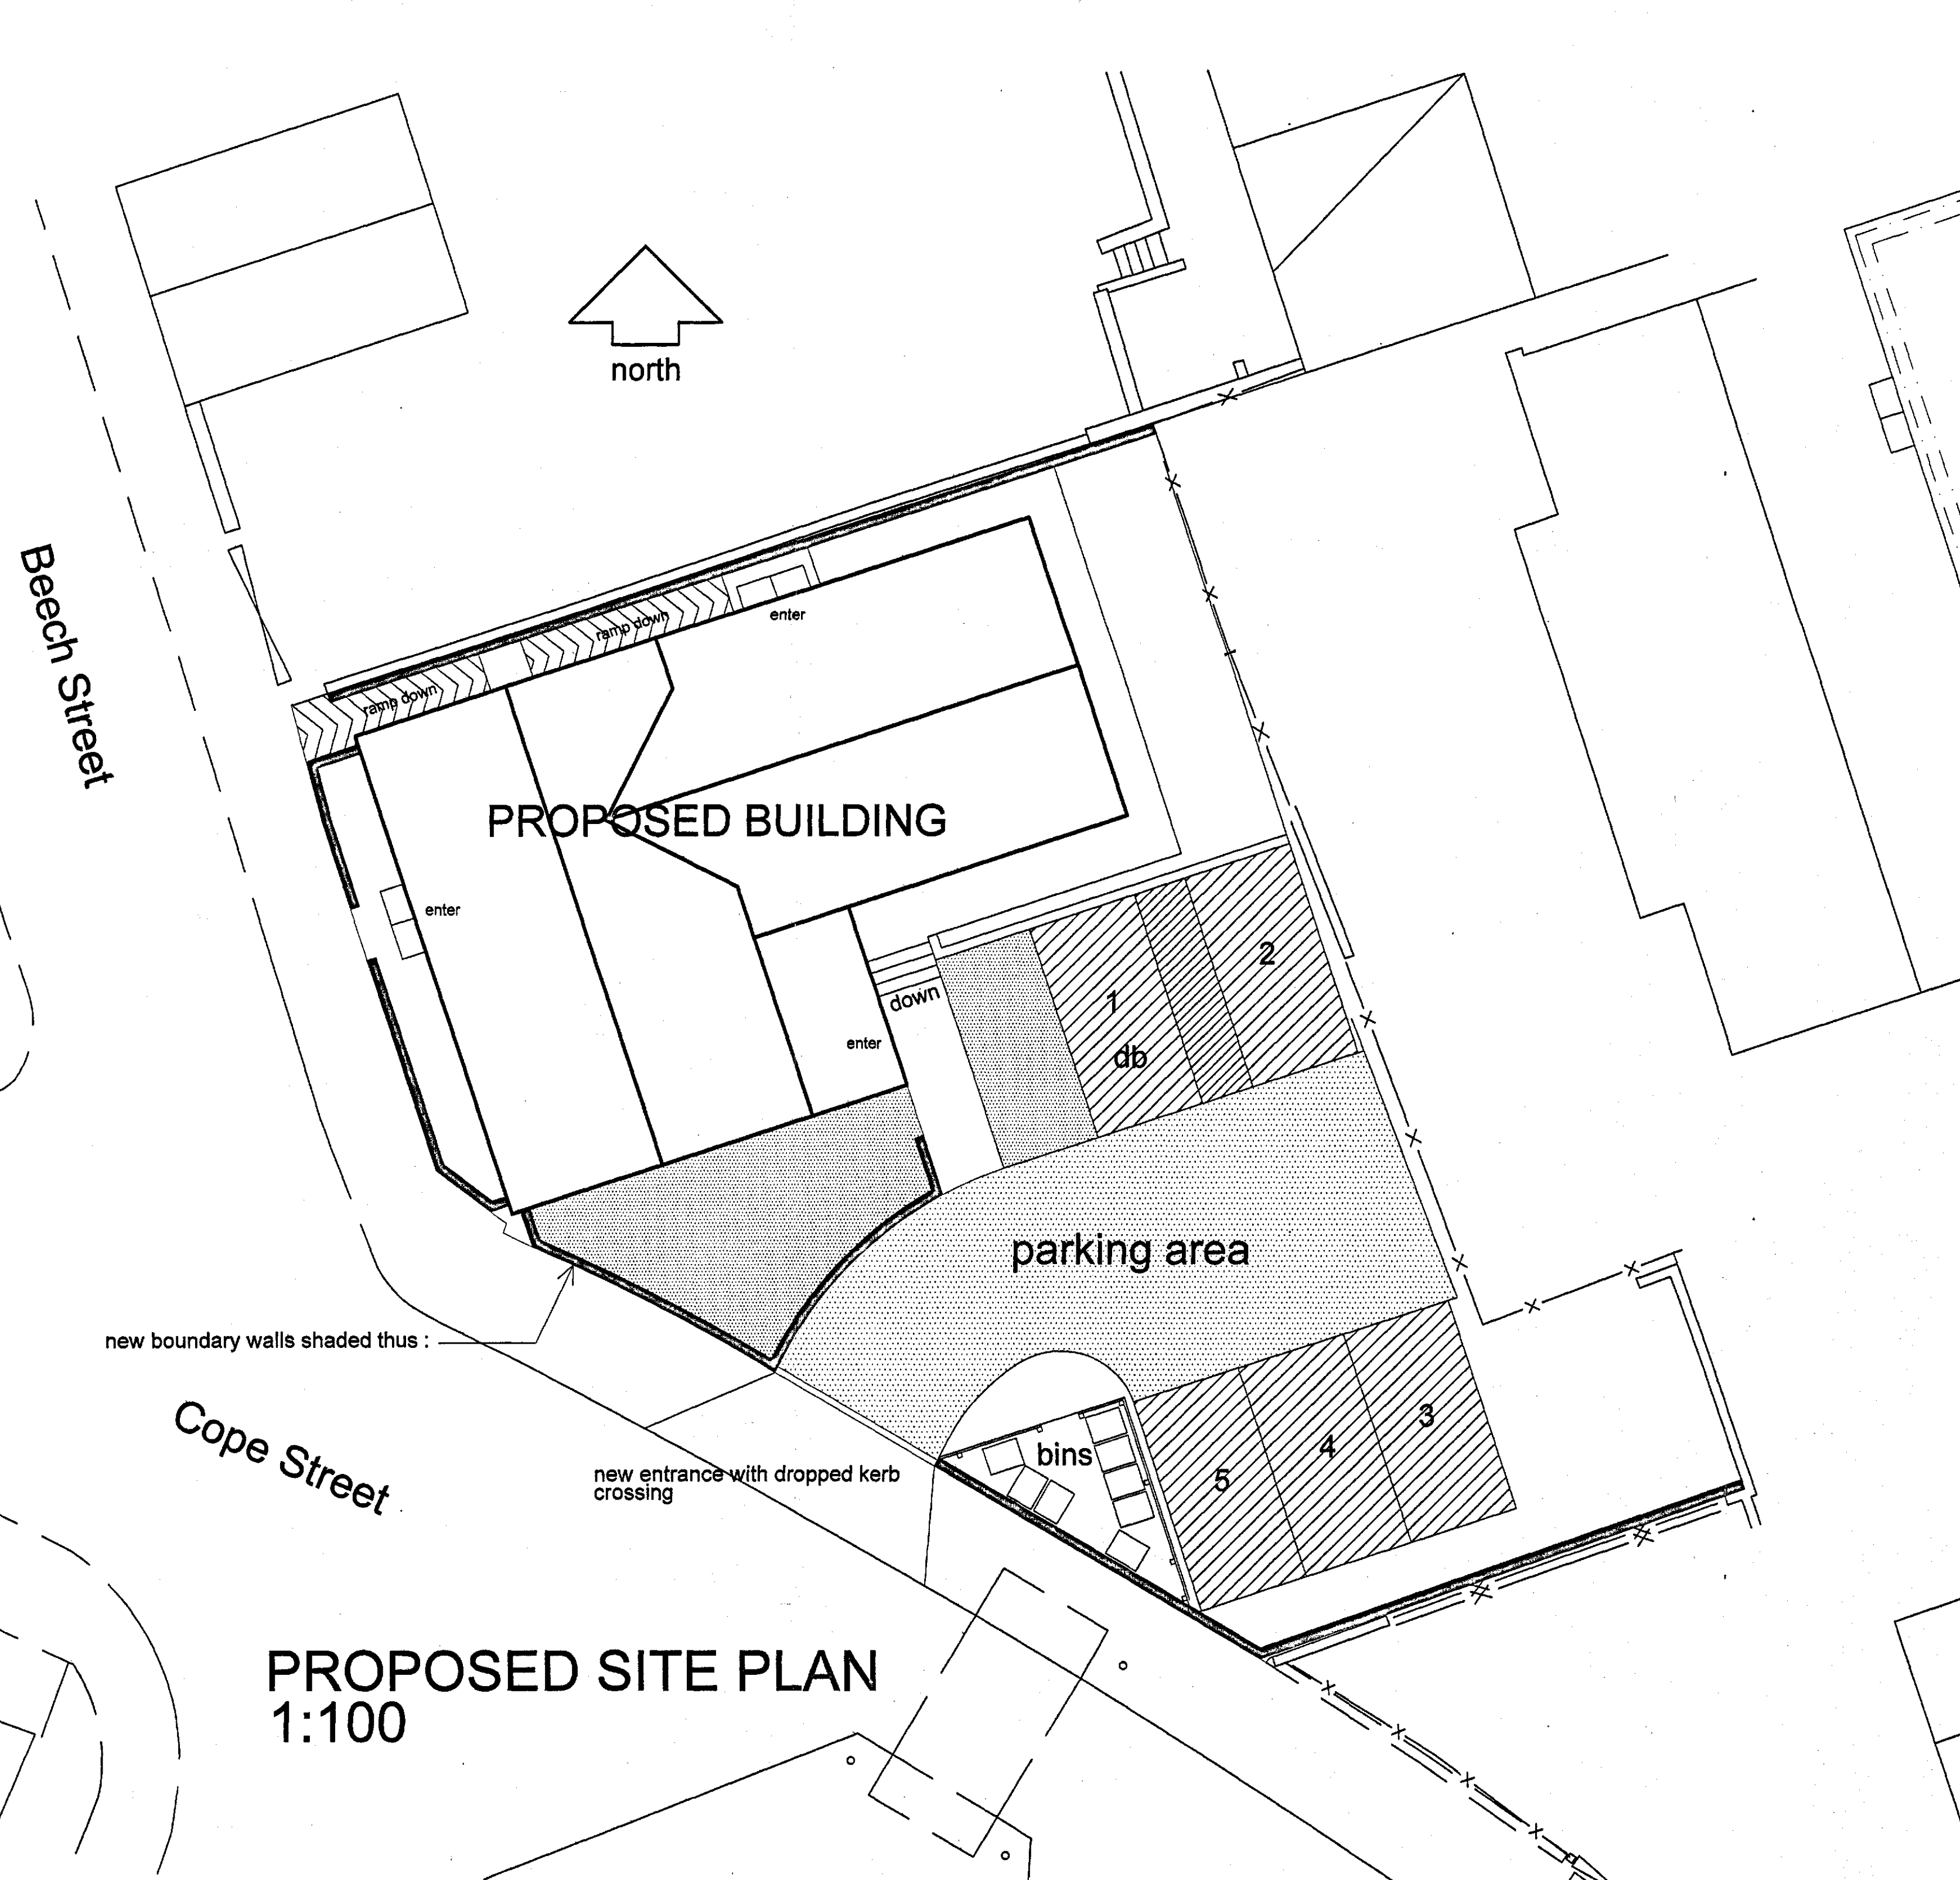

PROPOSED FLOOR PLANS 1:100

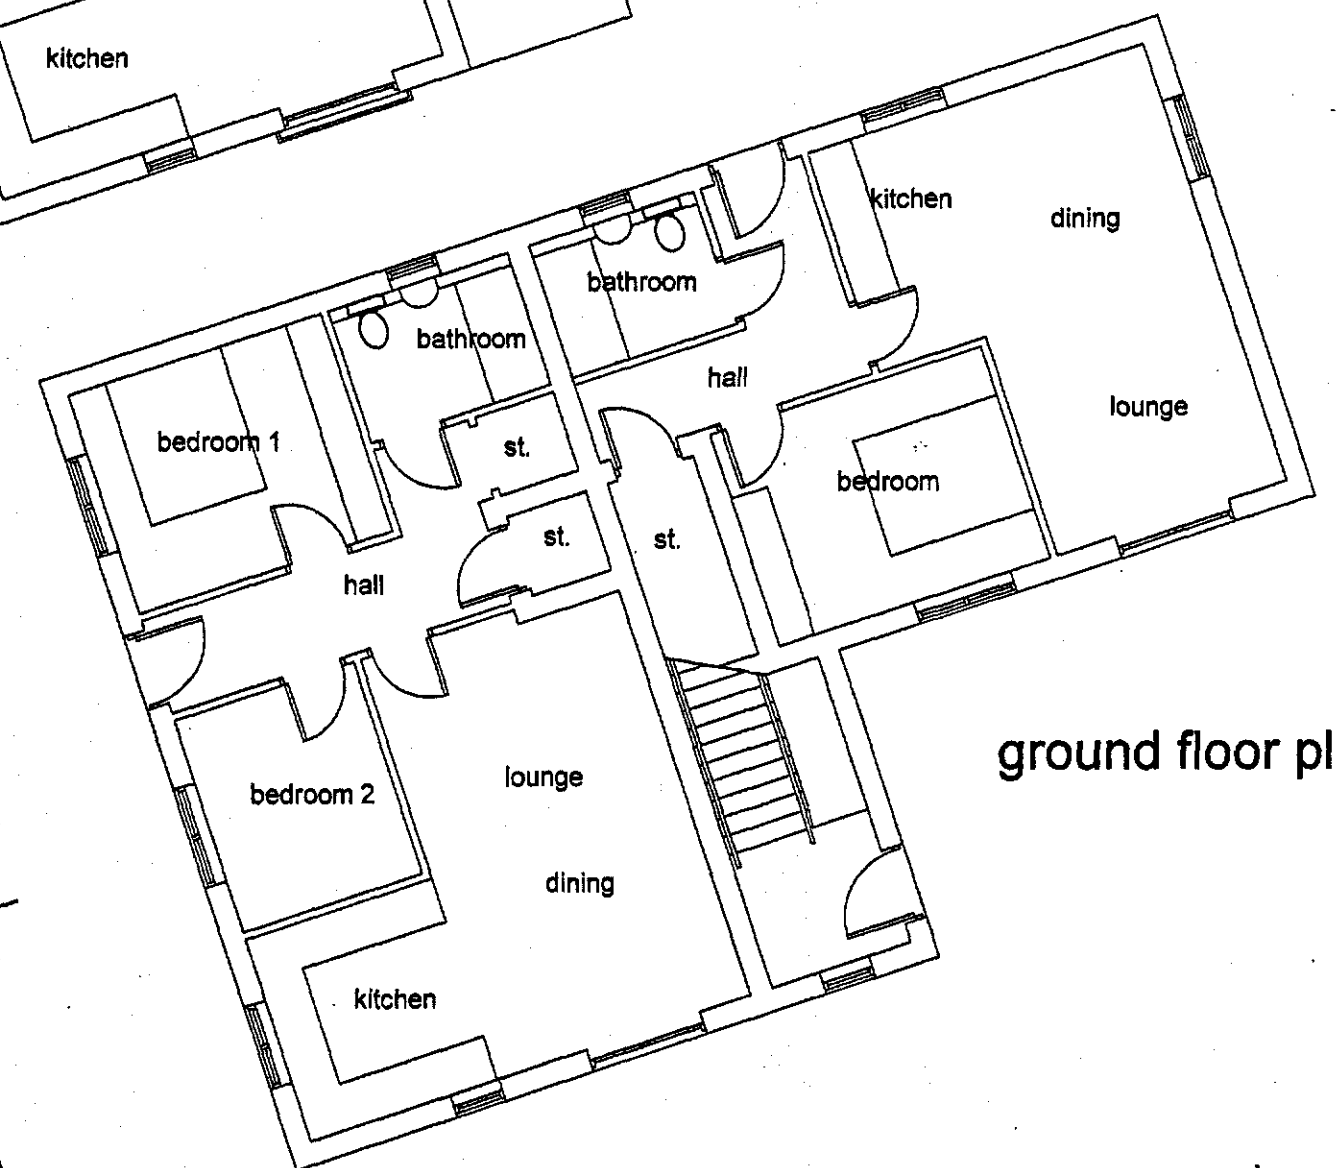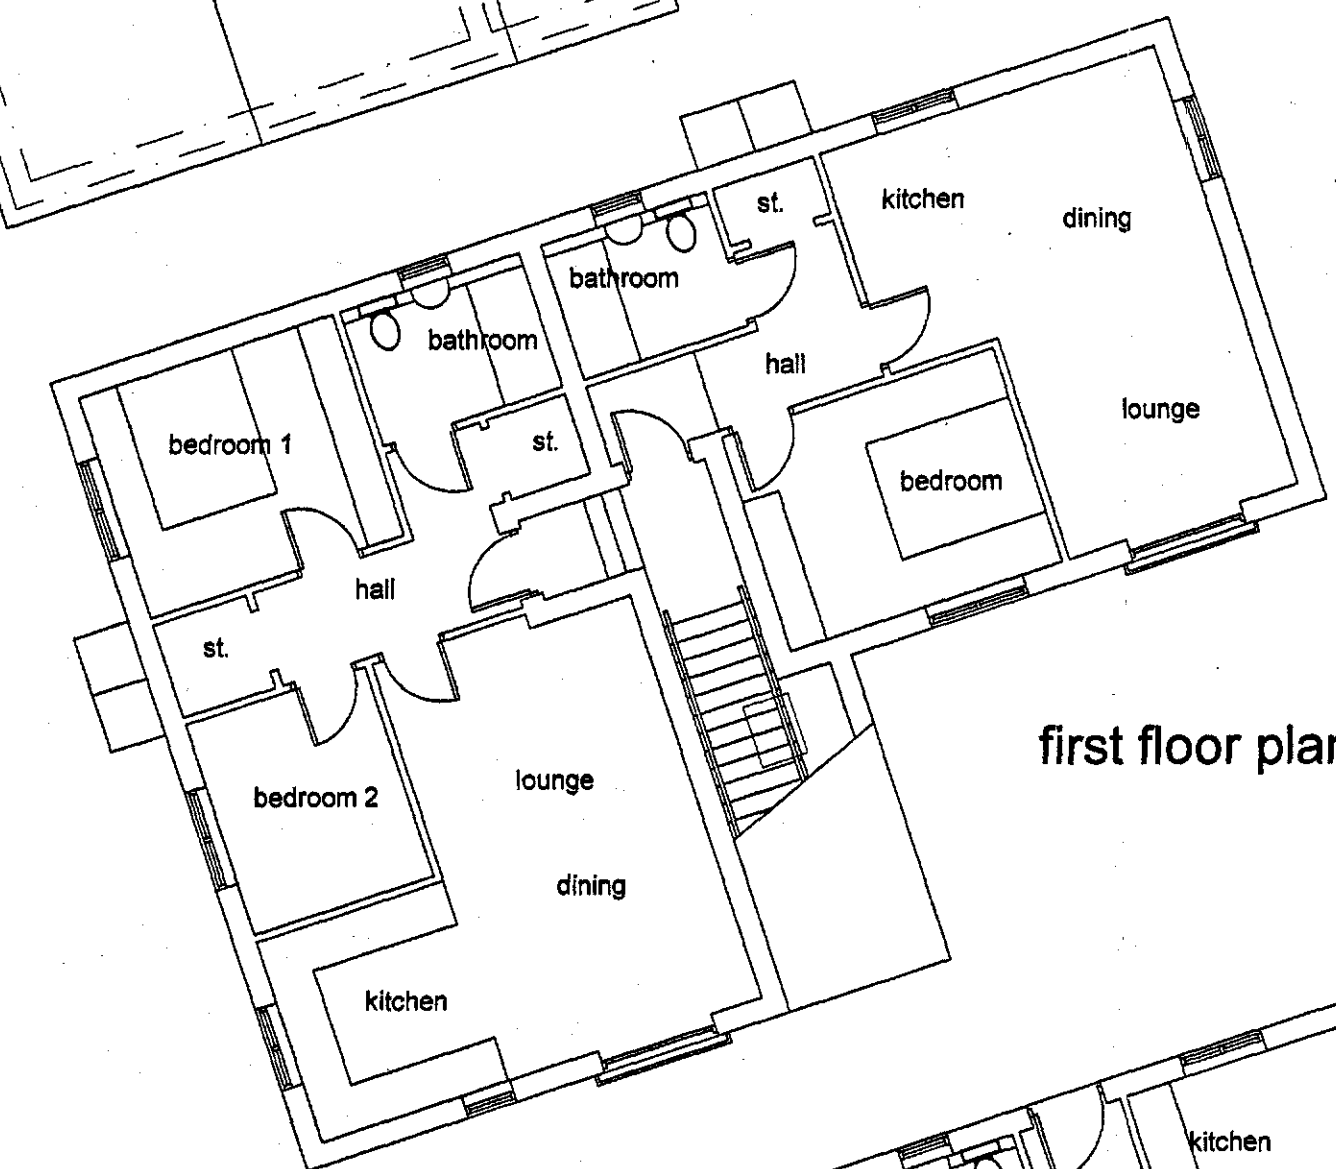

S.M.B.C.
 CORPORATE MAIL ROOM
 16 NOV 2016
 Received by:
 ORIGINAL COPY

REVISIONS

PETER DIMBERLINE Dip Arch, RIBA CHARTERED ARCHITECT	
2 TIPSEY COURT, STAINCROSS BARNSELY, S75 6FZ	
tel/fax (01226) 390947 email: pdimberline@tiscali.co.uk	
CLIENT	J Garwood
PROJECT	Proposed residential development
LOCATION	Site on the corner of Beech Street with it's junction with Cope Street Barnsley
DRAWING	Proposed details
SCALES	1:100
DATE	Oct' 16
DRWG No.	2016/17/02
DRAWN BY	PD
REV.	