




FRONT (EAST) ELEVATION

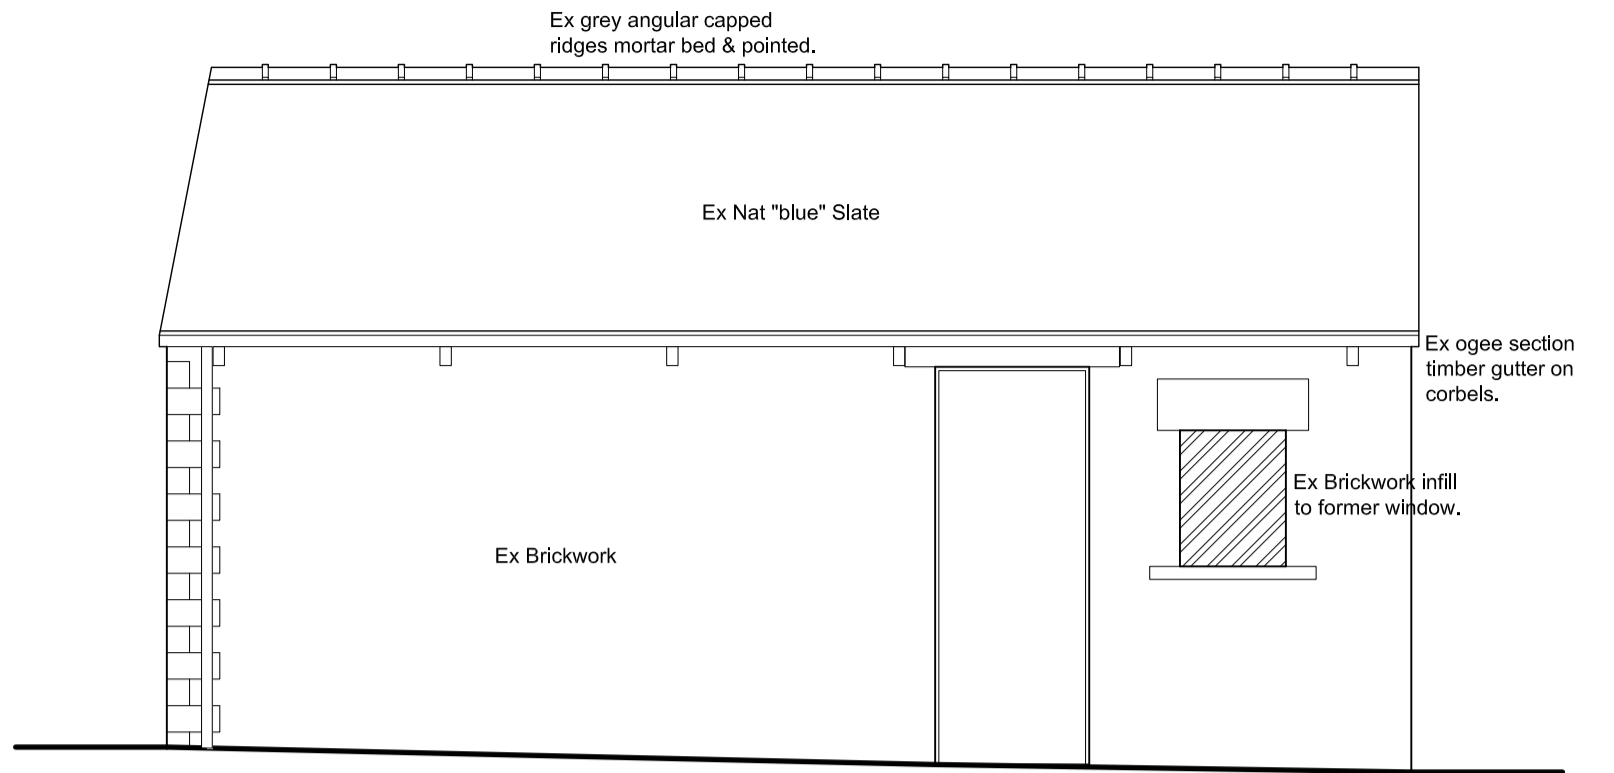


SIDE (NORTH) ELEVATION

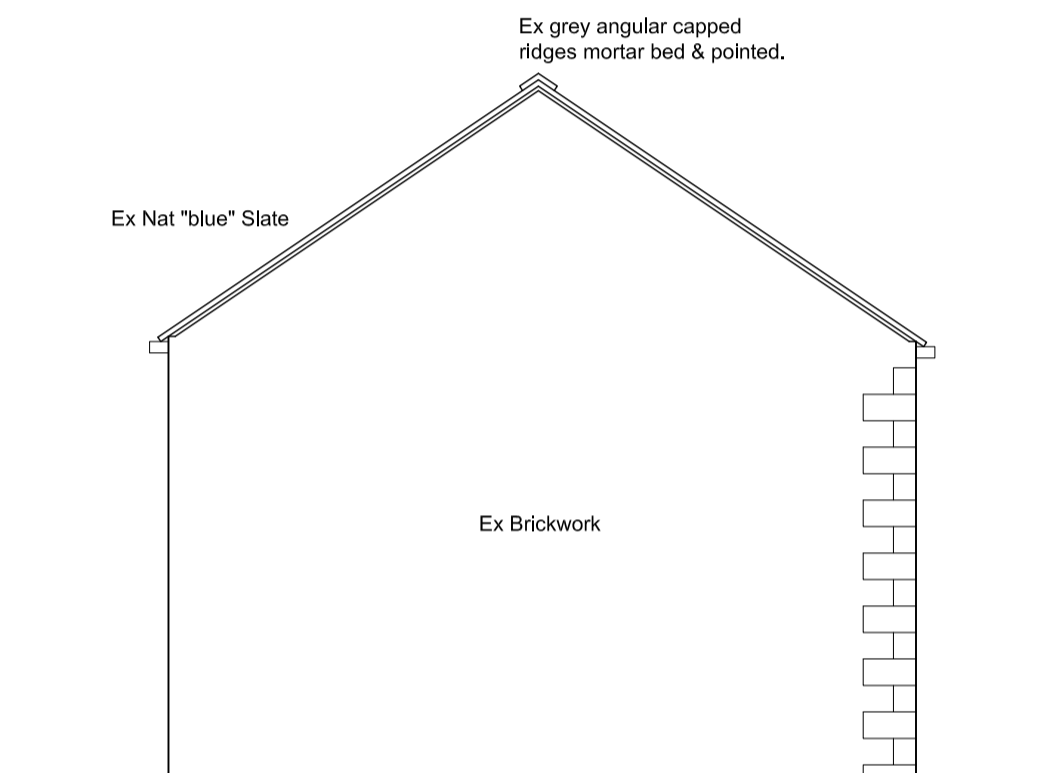


REAR (WEST) ELEVATION

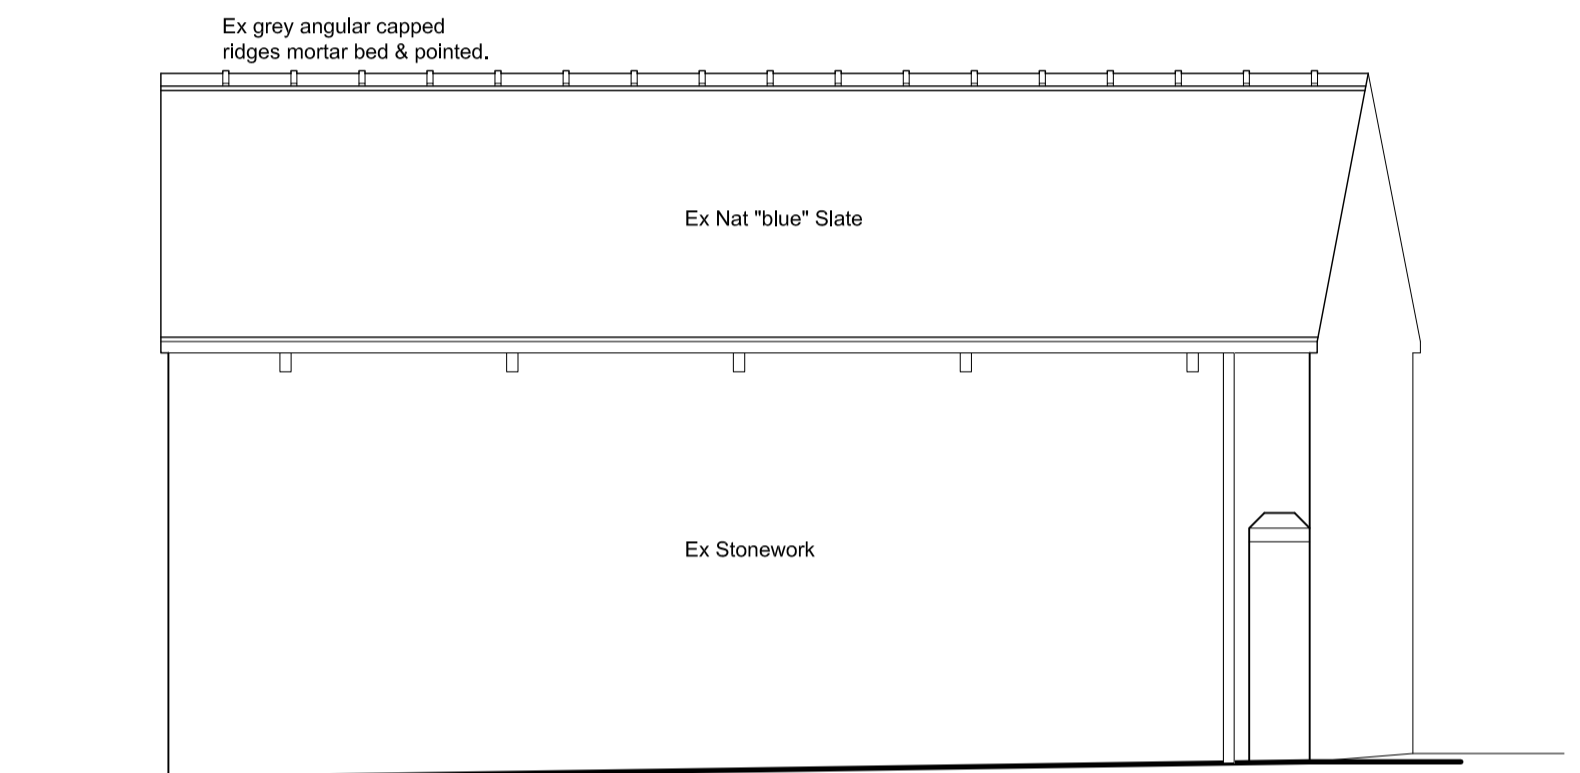

SIDE (SOUTH) ELEVATION

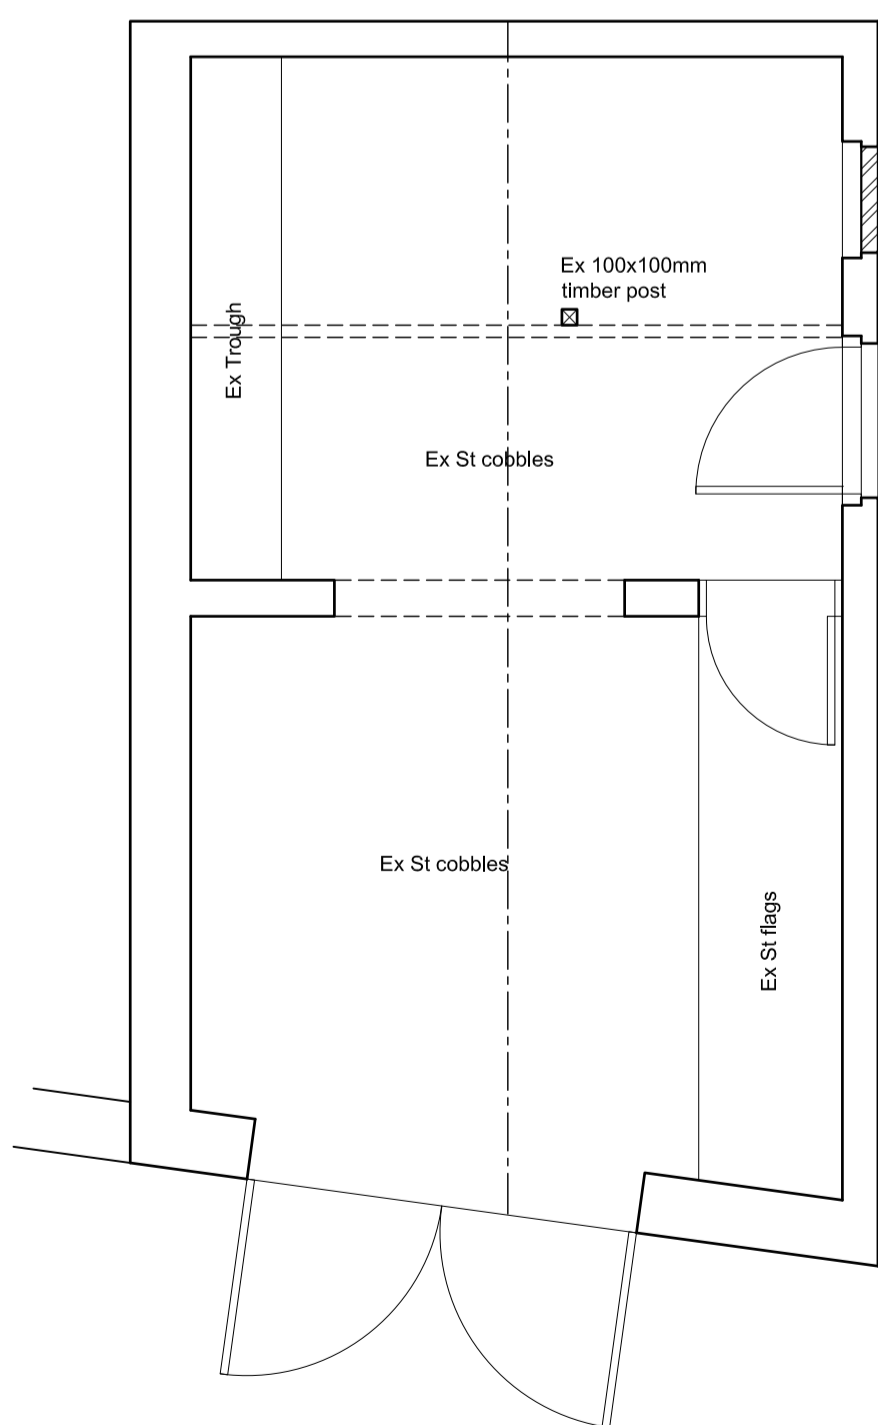

FLOOR PLAN

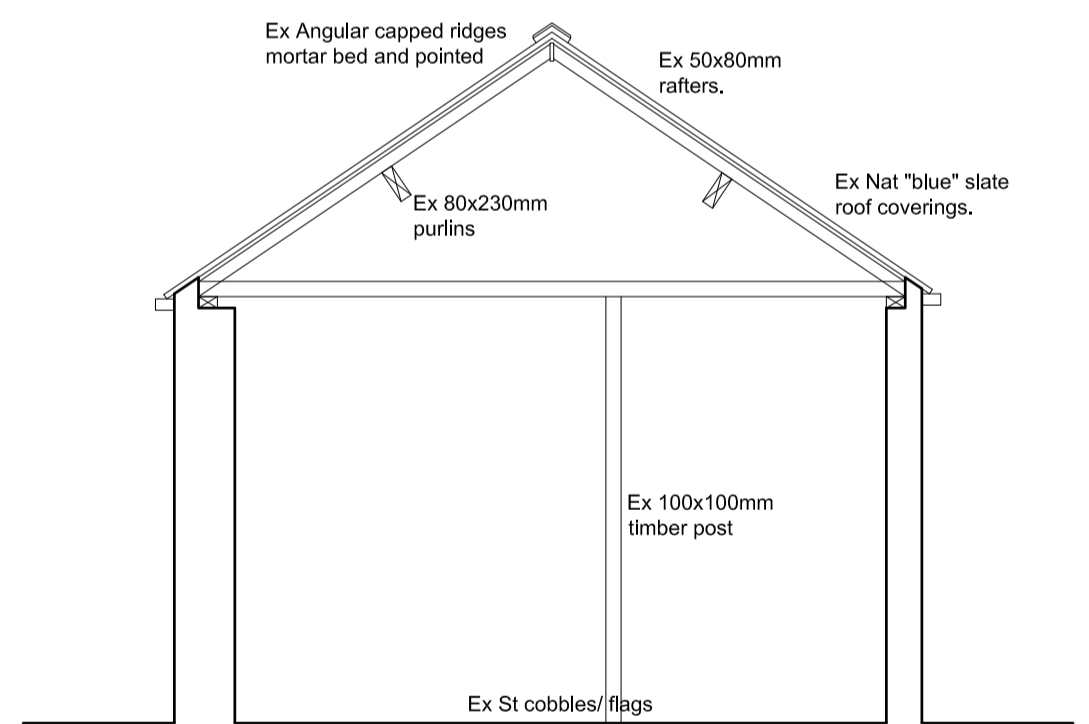

TYPICAL SECTION

Revision	Date	Description
OUTBUILDING TO REAR OF 1 SIDCOP RD, CUDWORTH, BARNSELY, S72 8TG.		
SURVEY		
PLANS, ELEVATIONS & SECTION		
Mr A Baby.		



Building Design Services

JE Architectural Ltd
 23 Windmill Road, Wombwell,
 Barnsley, S73 8PW.
 Tel: 01226 754507
 Email: jealtd@virginmedia.com

This drawing and the copyright is the Architectural Company's property and may be used or reproduced only by agreement. All Dimensions in Millimetres Unless specified otherwise and subject to verification on site.

Scale: 1:50 @ A2	Date: JAN 2024
Ref: 202307	Drwg No: 01

0 cm 2 cm 4 cm 6 cm