



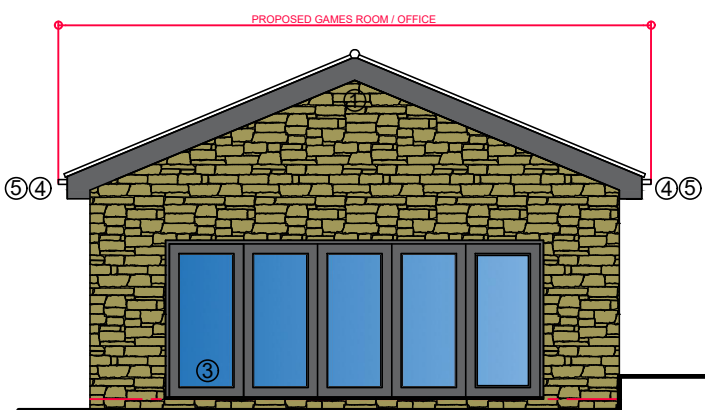

FRONT ELEVATION (W)
SCALE 1:100



REAR ELEVATION (E)
SCALE 1:100

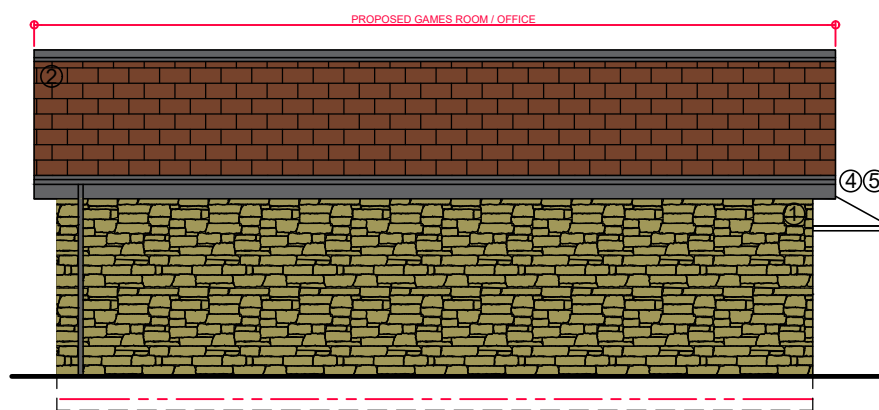


SIDE ELEVATION 1 (S)
SCALE 1:100




SIDE ELEVATION 1 (N)
SCALE 1:100

MATERIALS:
1. WALLS: STONEWORK TME
2. ROOF: CONCRETE TILES (BROWN)
3. WINDOWS / DOORS: GREY TME
4. RIV GOODS: TME
5. FASCIA / SOFFIT: TME
6. GLASS CANOPY

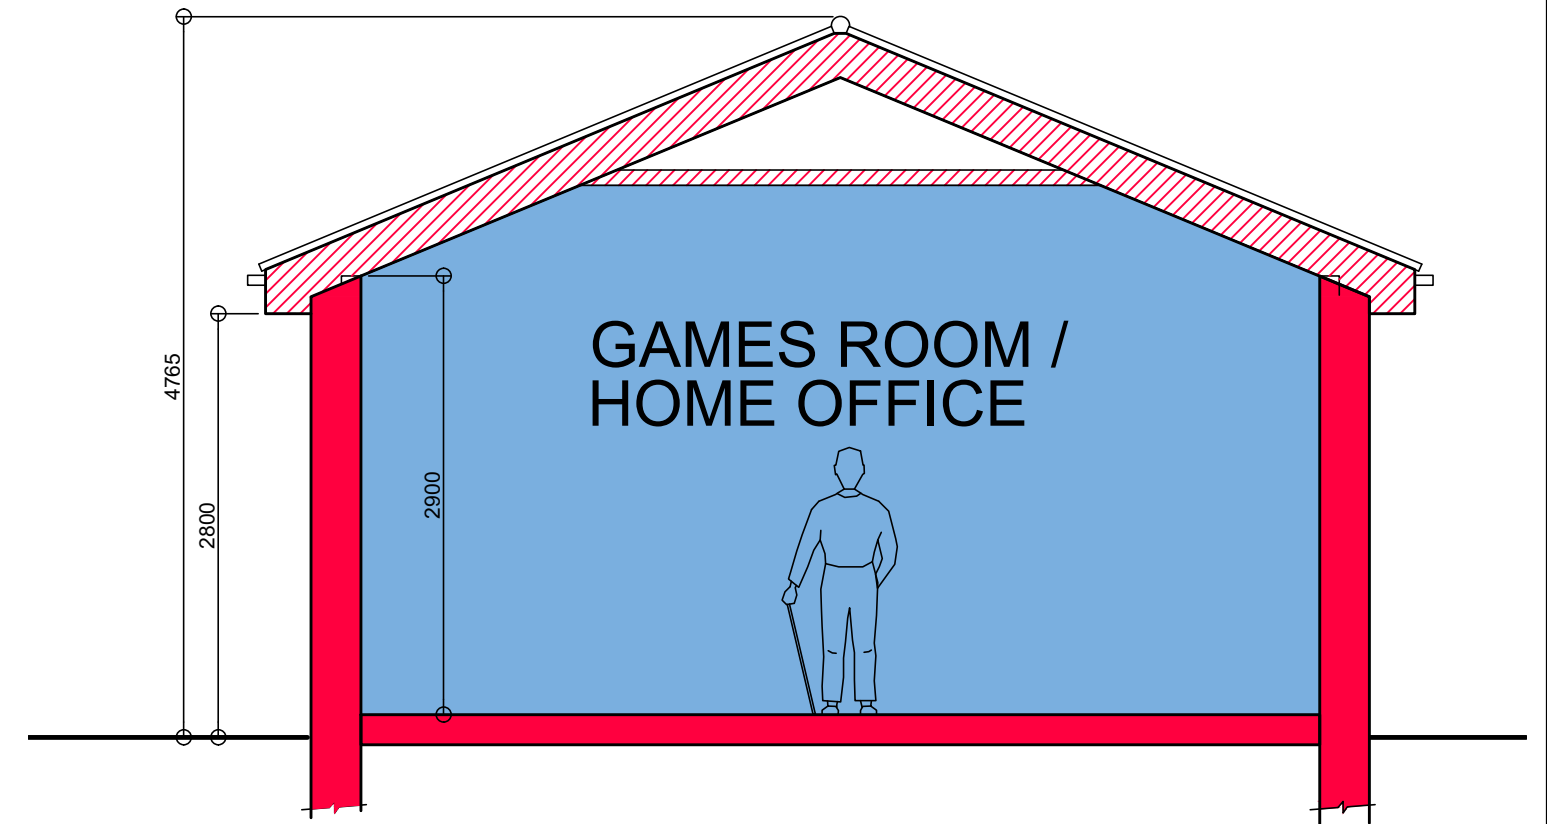

TYPICAL SECTION SCALE 1:50

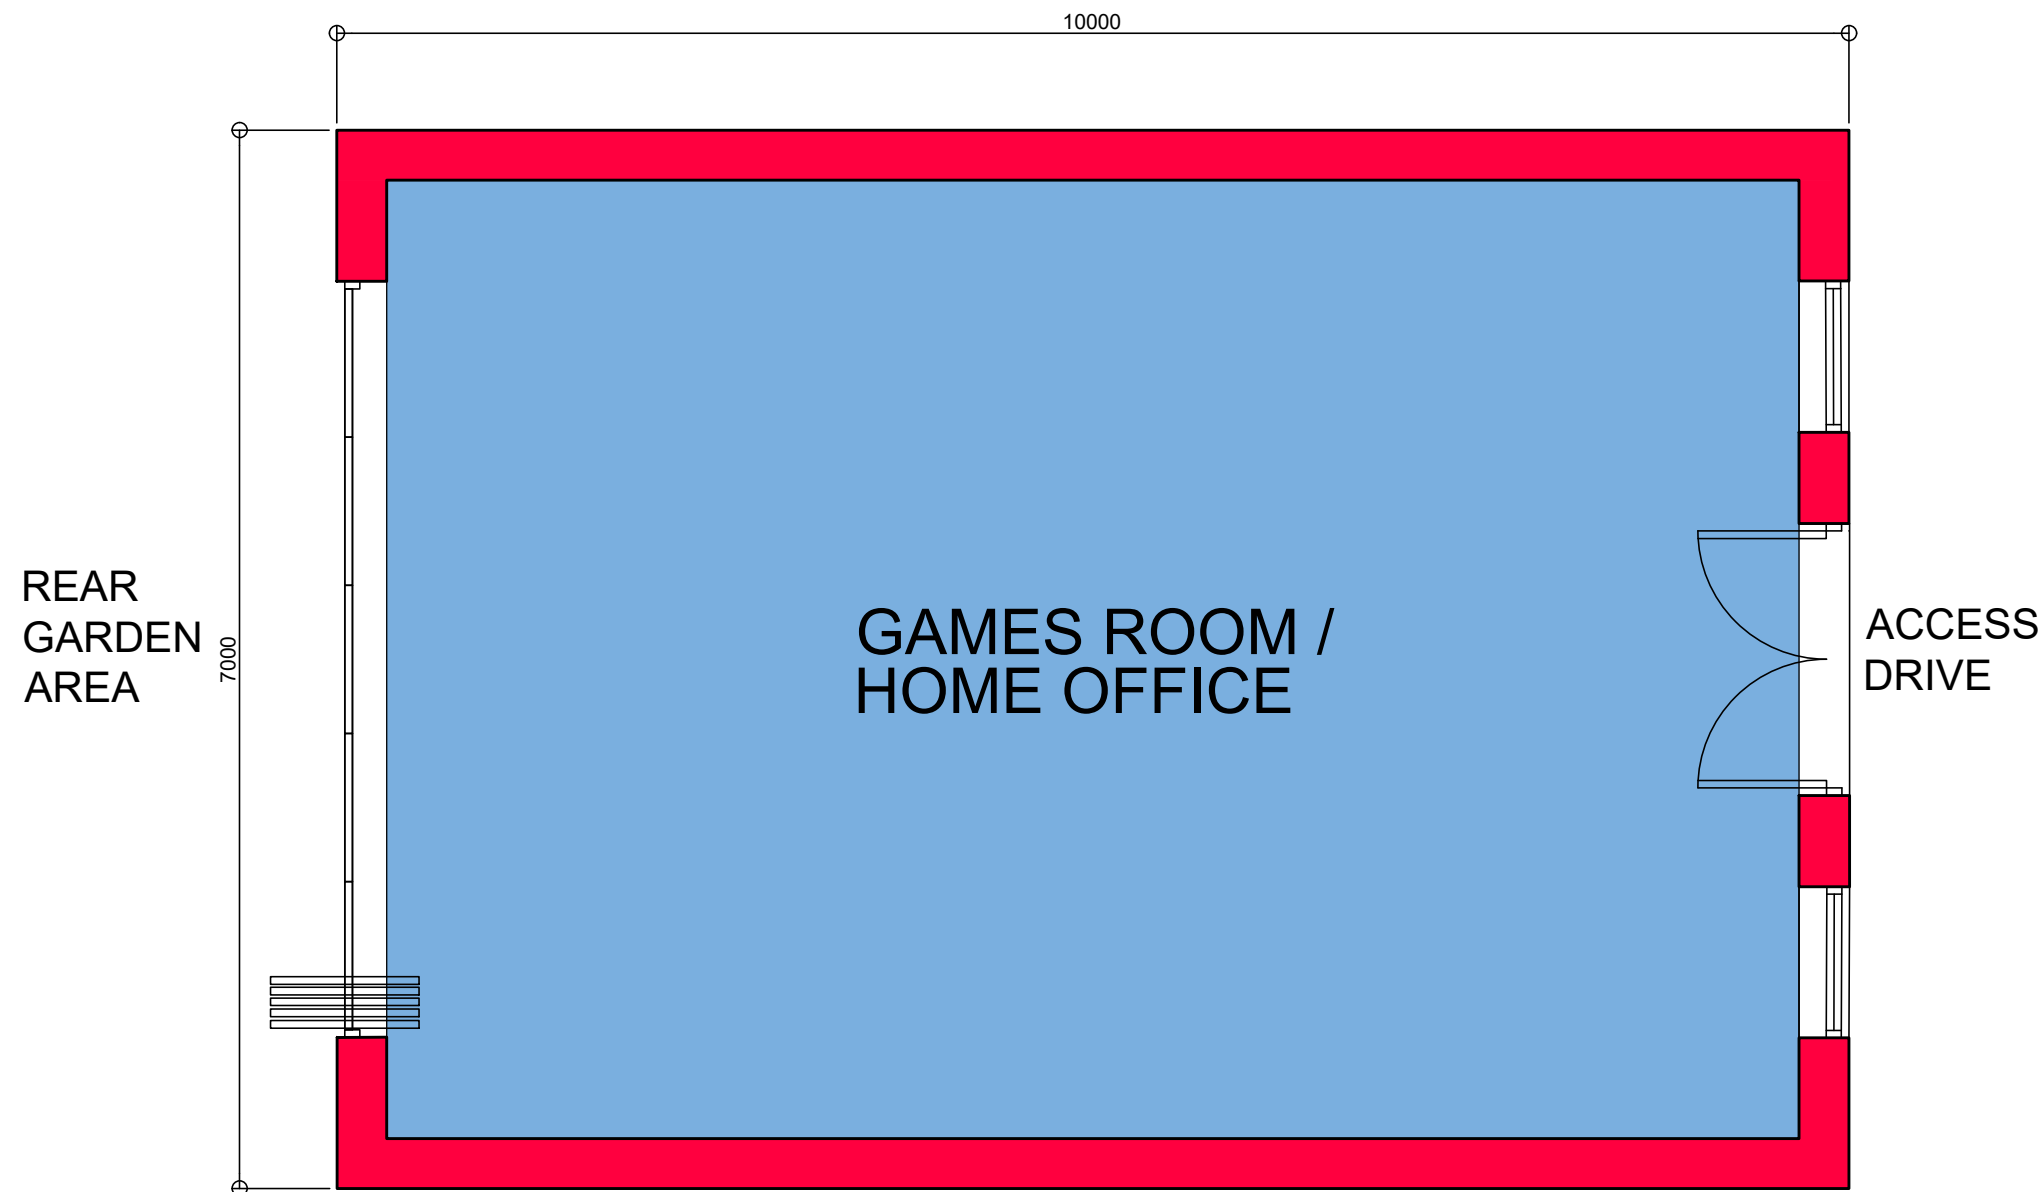


GROUND FLOOR PLAN SCALE 1:50




OVERALL FRONT ELEVATION (E)
SCALE 1:100




OVERALL REAR ELEVATION (W)
SCALE 1:100

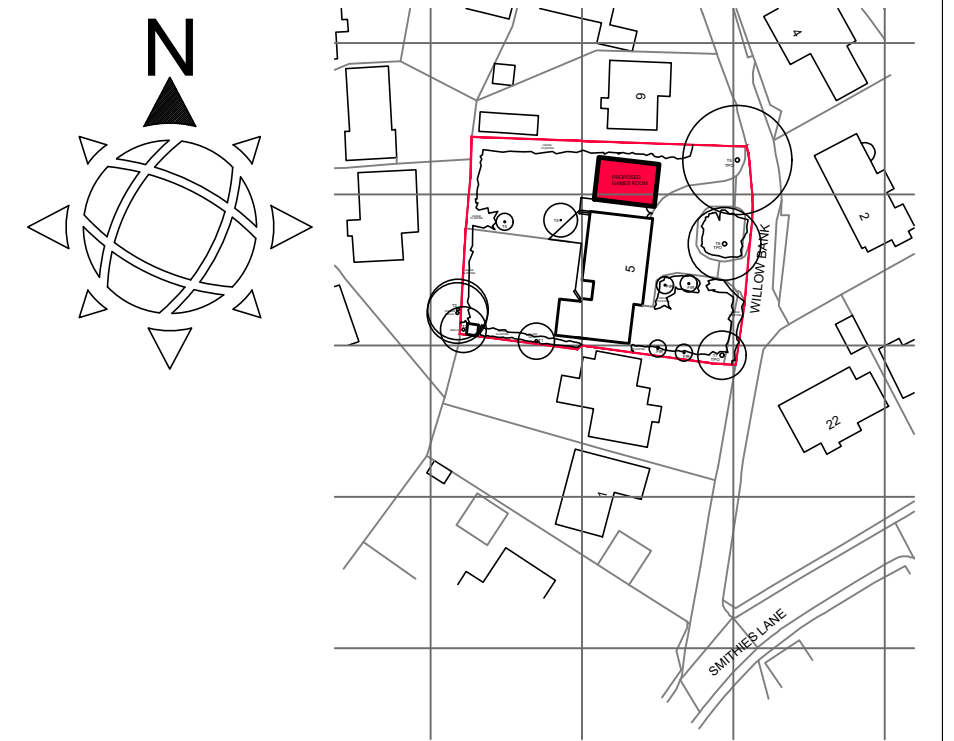


LOCATION PLAN
SCALE 1:1250

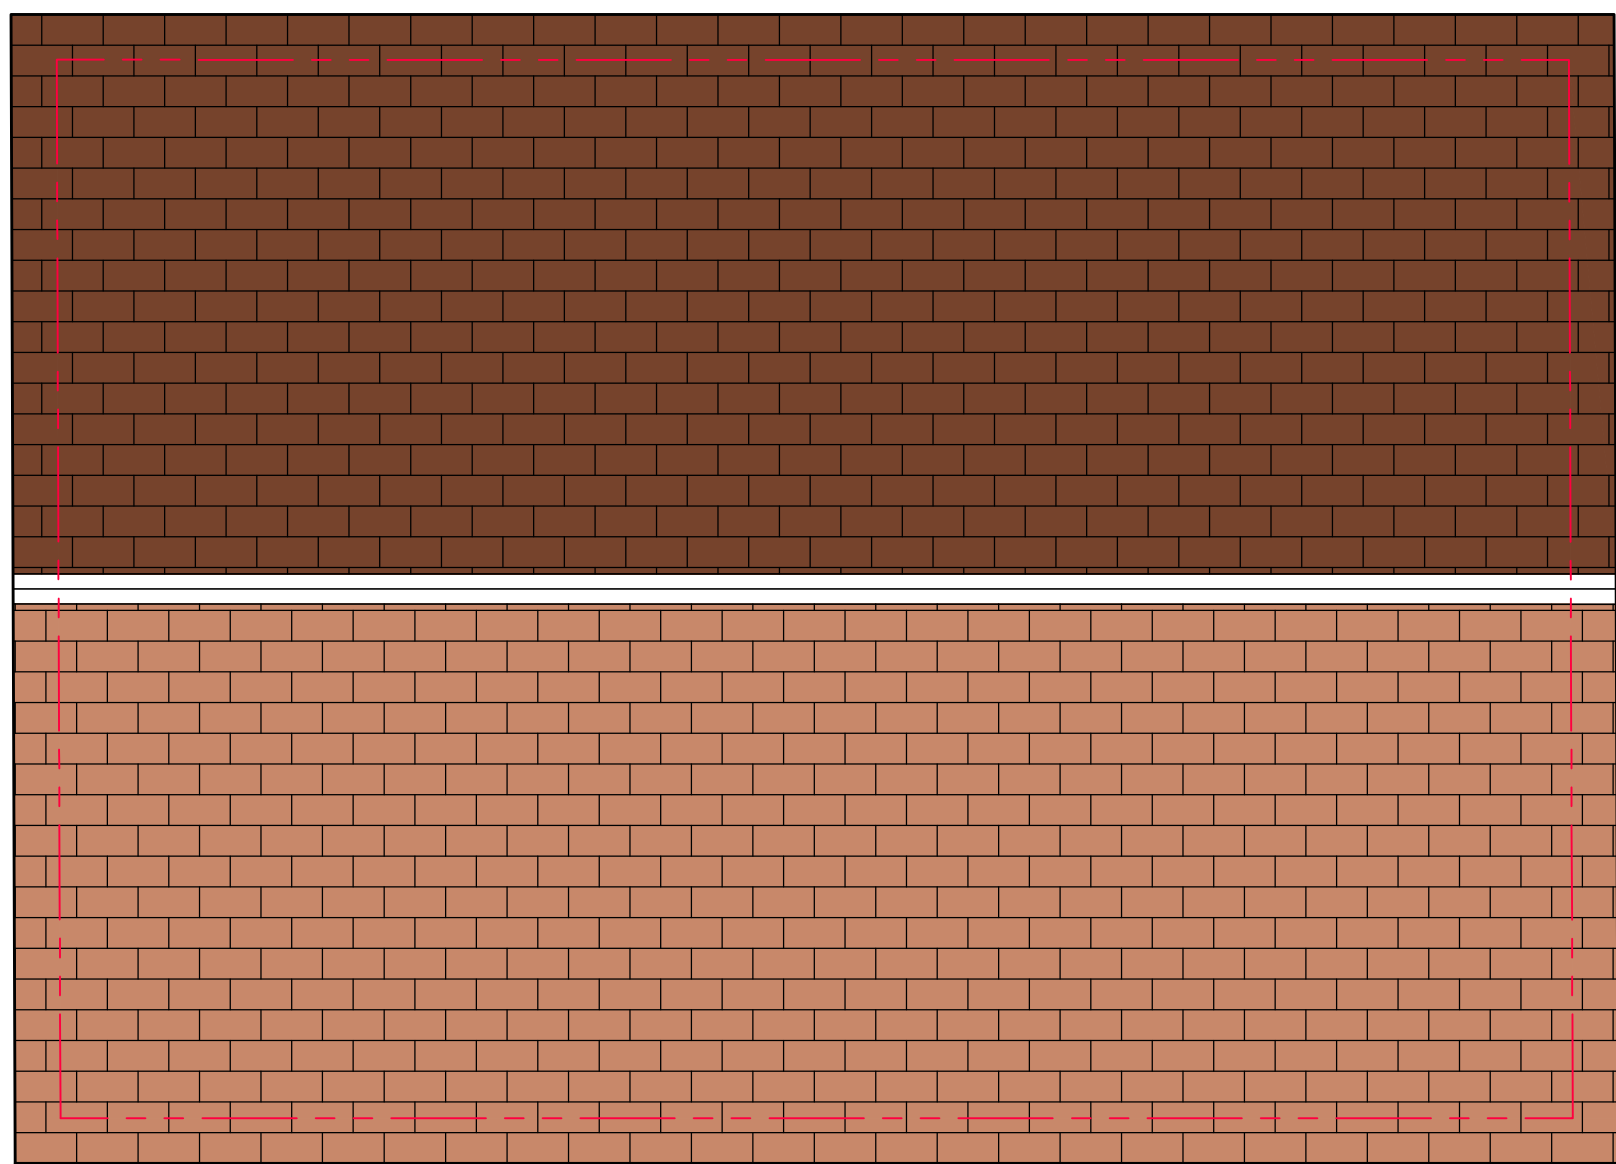


ROOF PLAN SCALE 1:50

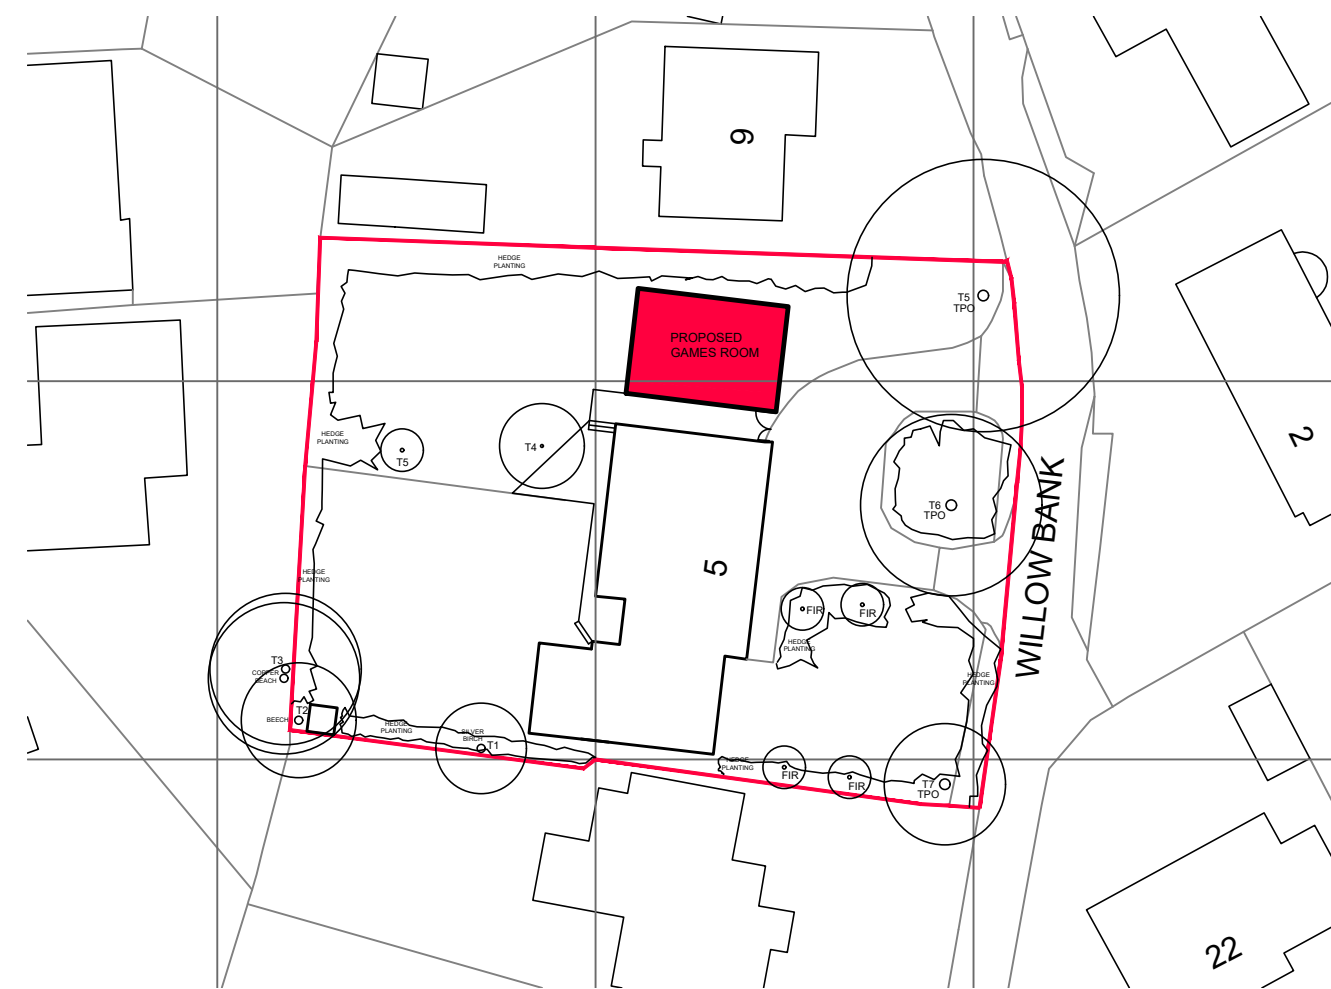

BLOCK PLAN SCALE 1:500

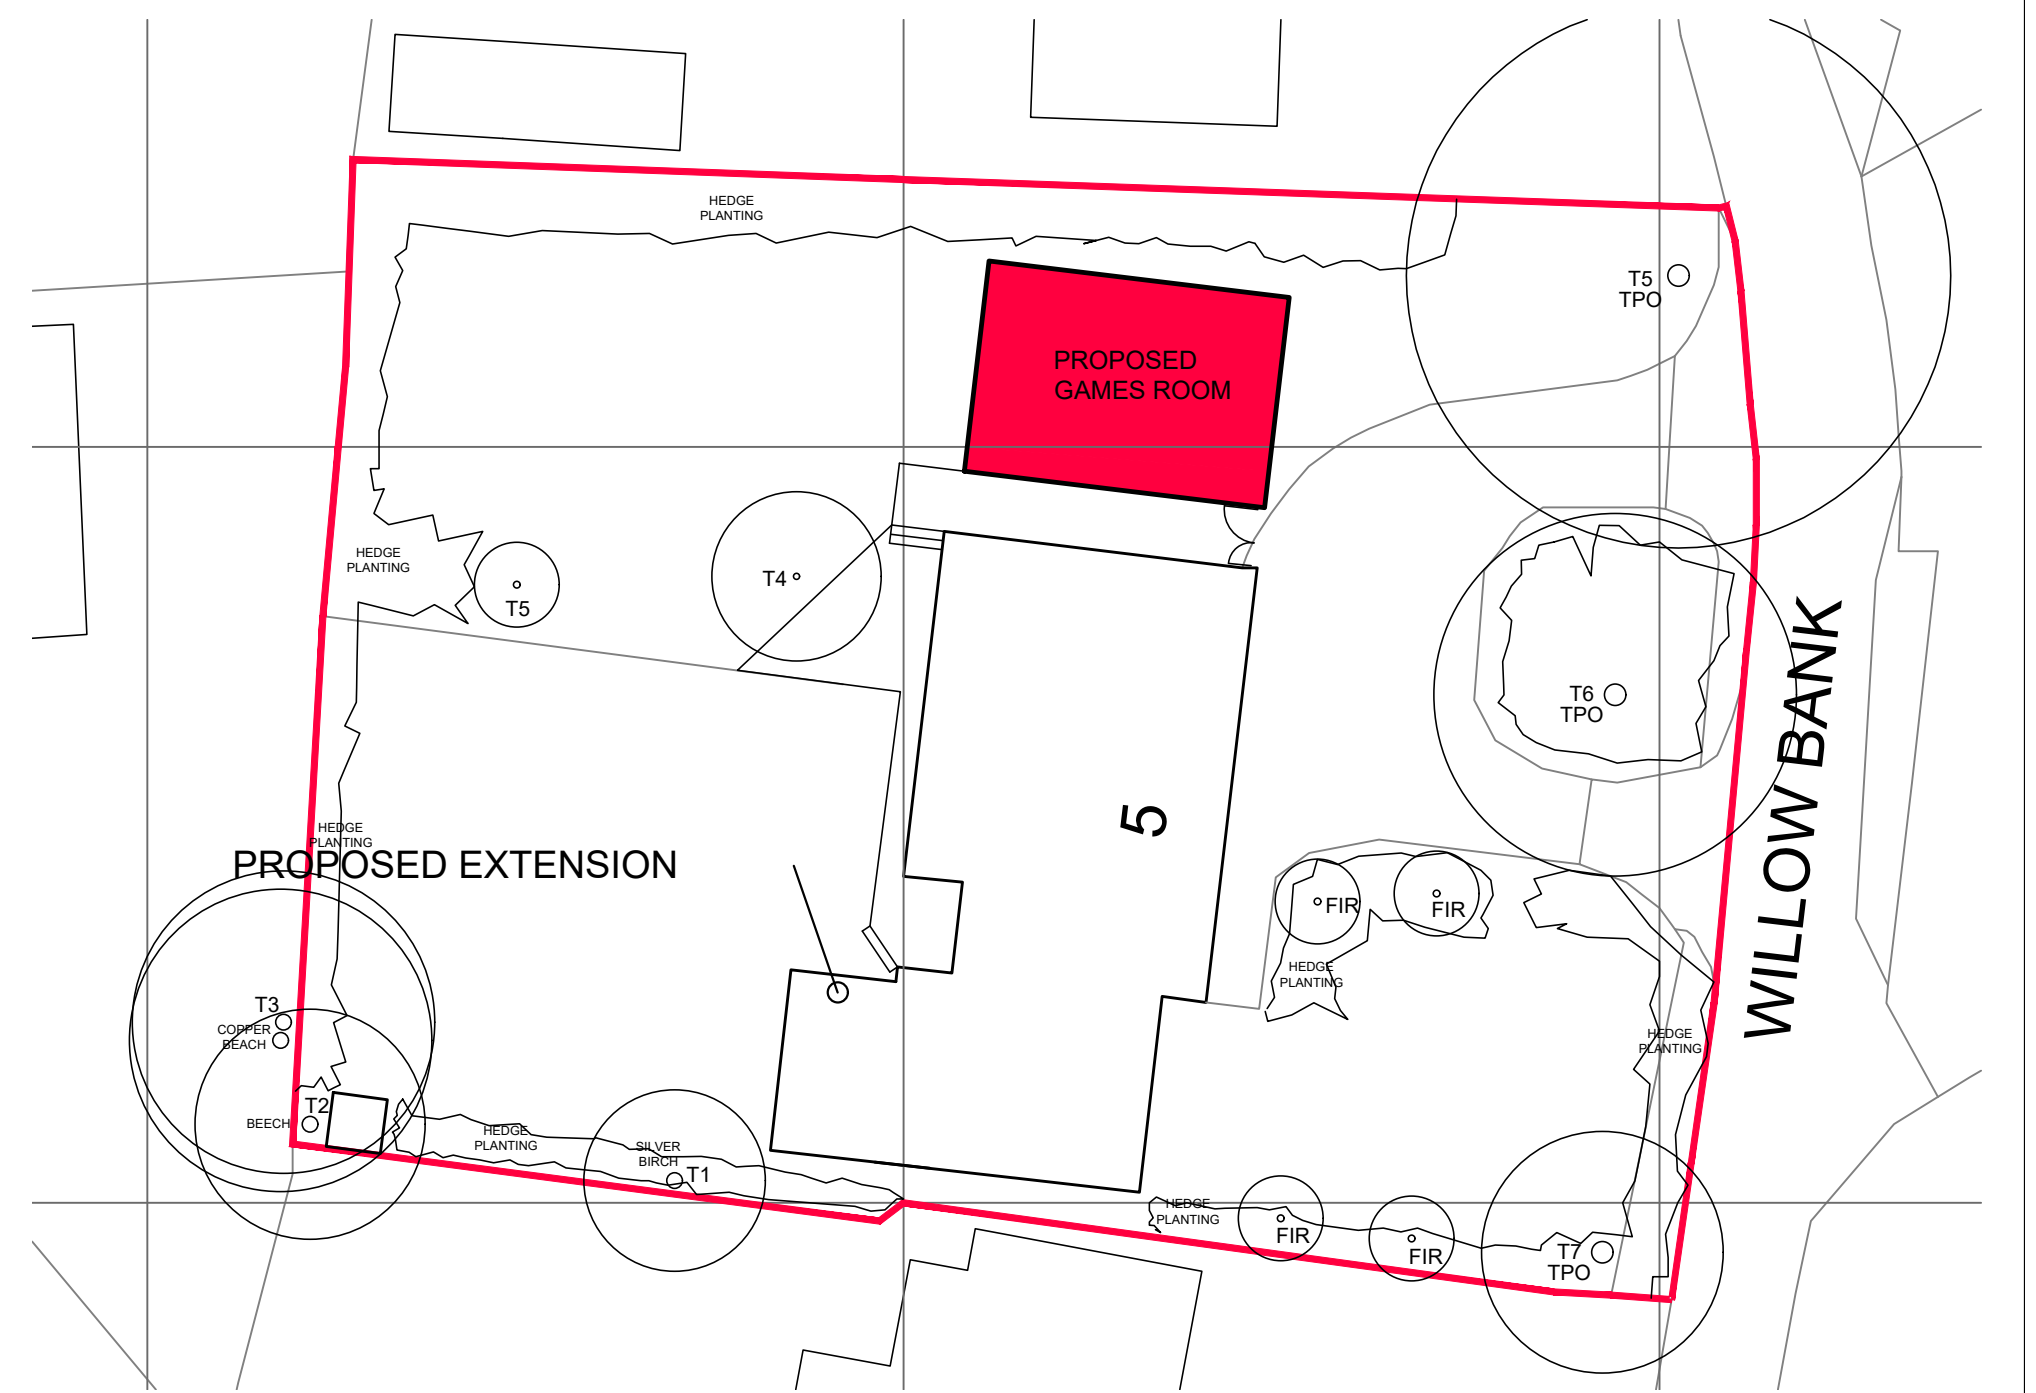

SITE PLAN SCALE 1:250

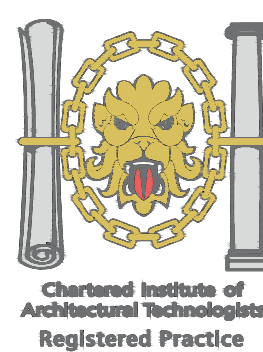

1. THIS DRAWING AND THE COPYRIGHTS AND PATENTS THEREIN ARE THE PROPERTY OF NYP ARCHITECTURAL SERVICES LLP REGISTERED IN ENGLAND AND WALES No. 4631338 AND MAY BE USED OR REPRODUCED ONLY UNDER CONTRACT.
2. CONTRACTORS AND SUB-CONTRACTORS MUST CHECK AND AGREE ALL DIMENSIONS BEFORE PREPARING SHOP DRAWINGS OR COMMENCING WORK ON SITE.
3. CONTRACTORS ARE RESPONSIBLE FOR INFORMING THE DESIGNER OF ANY DISCREPANCY DISCOVERED ON THIS DRAWING OR BETWEEN THIS DRAWING AND ANY OTHER RELATED DOCUMENT ISSUED UNDER THE STANDARD FORM OF CONTRACT IN RESPECT OF THE WORK.
4. WRITTEN DIMENSIONS ONLY ARE TO BE USED FROM THIS DRAWING. IF IN ANY DOUBT ASK FOR CLARIFICATION.

Notes.

Revisions.

Date	Suffix	Description	Date	Suffix	Description

NYP ARCHITECTURAL SERVICES

The Grove, High Street, Dodworth, Barnsley, S75 3RQ. Tel: 01226 200889. E-mail: scott@nypas.co.uk / stephen@nypas.co.uk

Project: PROPOSED GAMESROOM / HOME OFFICE 5 WILLOW BANK BARNSELEY, S75-1BN	Client: MR SCOTT KEEN
Drawing Title: PLANS, ELEVATIONS, SECTIONS +SITE PLANS AS PROPOSED	Date: OCT 2025 Ref: 105-118
Scale: AS INDICATED	Dwg. No. 01
Rev. A	

SHEET SIZE A1