


Notes

Walls
Stonefacing brick To Be Agreed With Planning Officer
stone heads
projecting stone sill


Roof
Birkdale or Thrusdale or similar
conservation rooflight
Best Match Coat Of Stormward Aluminium
Half Round Gutter

Windows
Restoration Collection Or Similar
Upsc Flush Fitting Casements
Detailing To Be Repeated Across Window Types.
Windows Set Back 50mm In Reveal
RAL Number To Be Agreed


All Soil And Vent Pipes To Be Internal

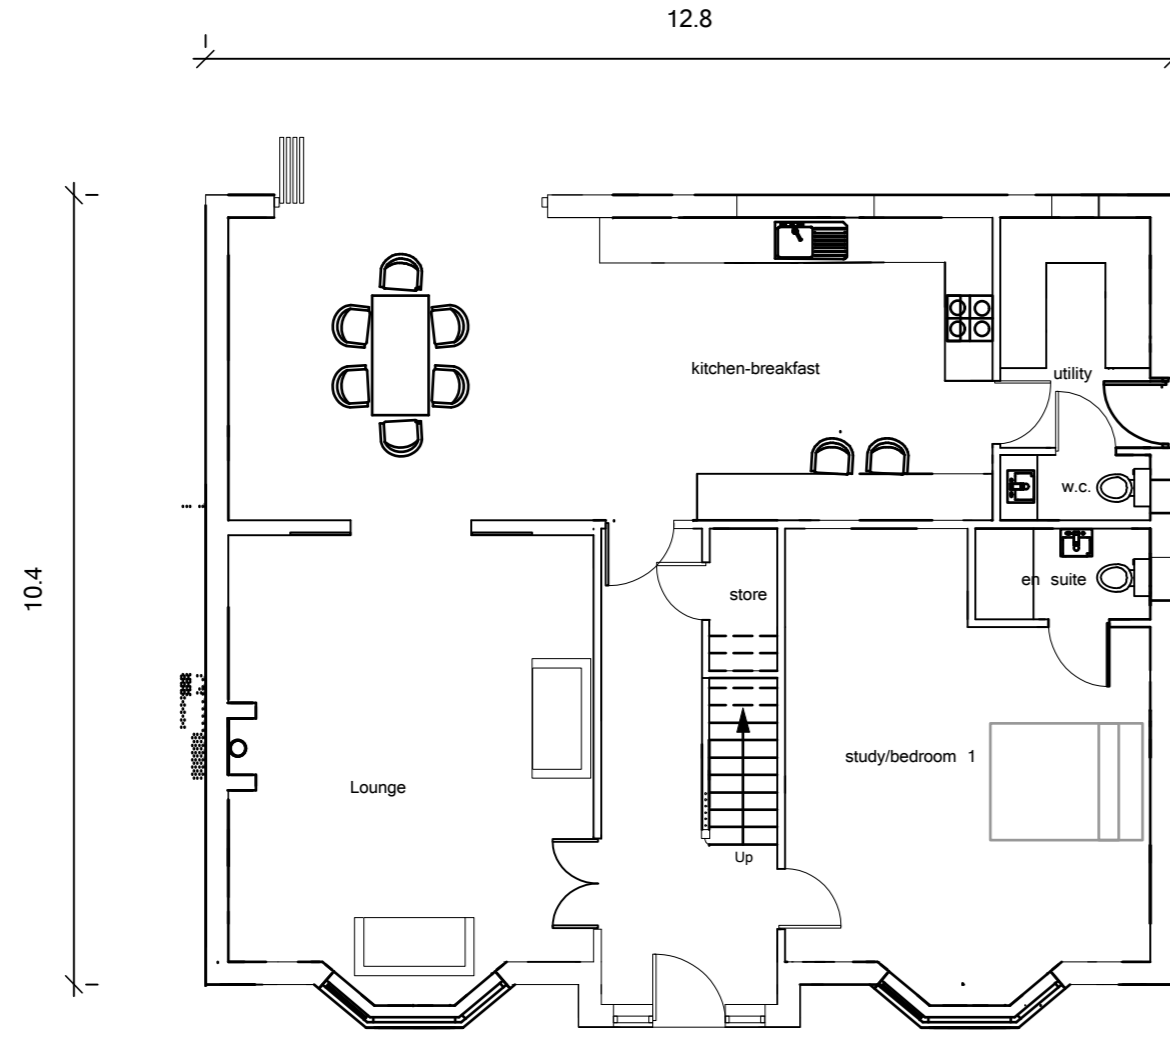

Ground

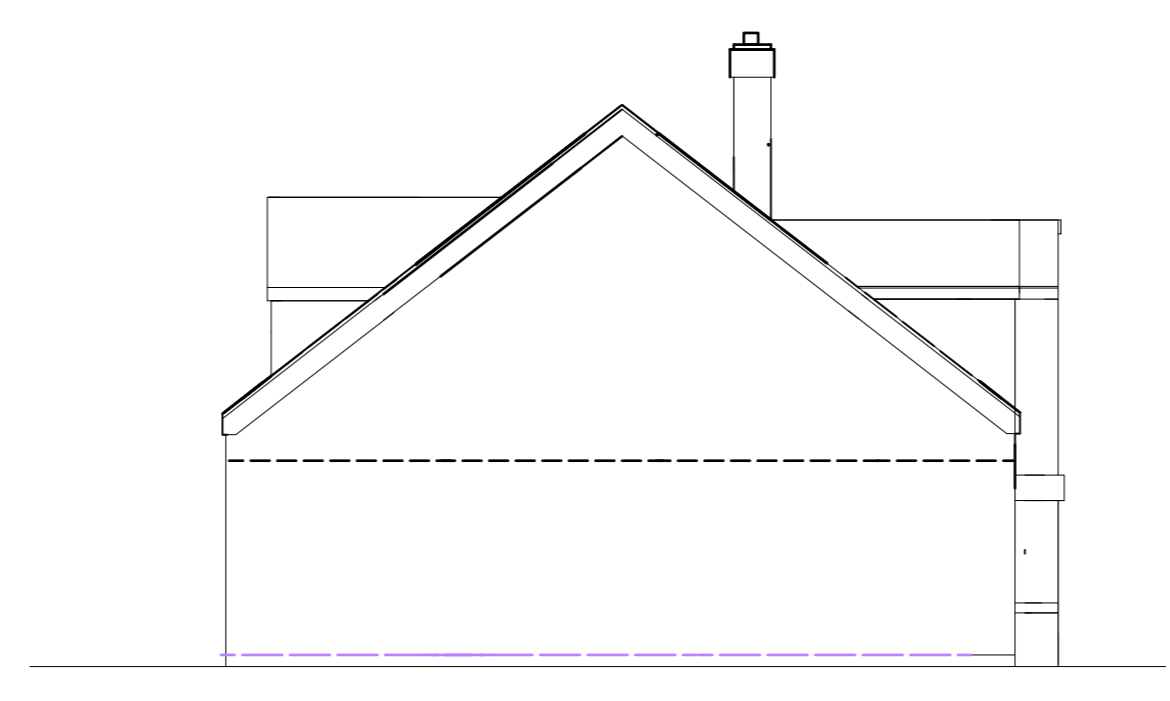


West Elevation

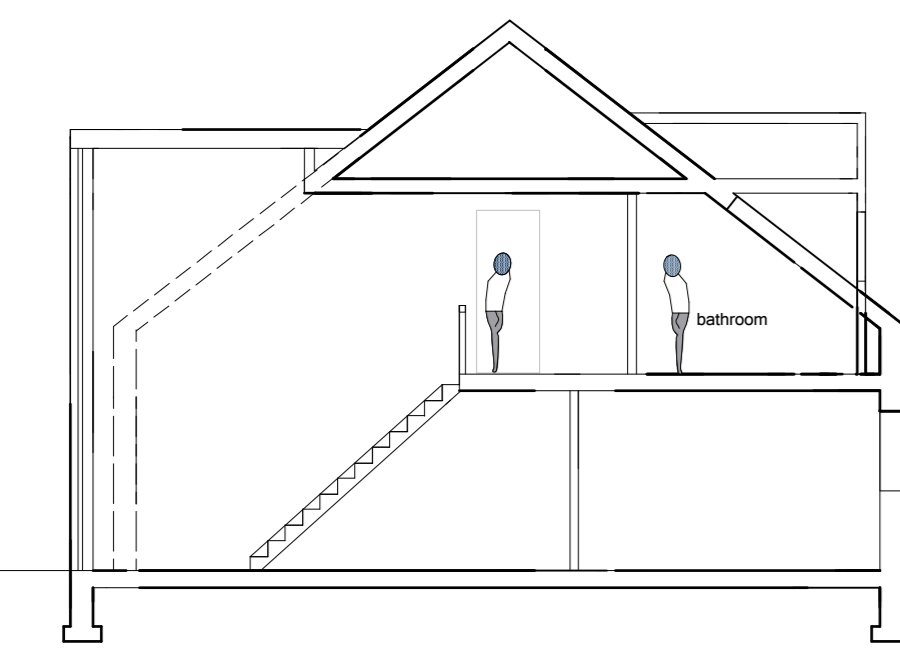


Section




South Elevation

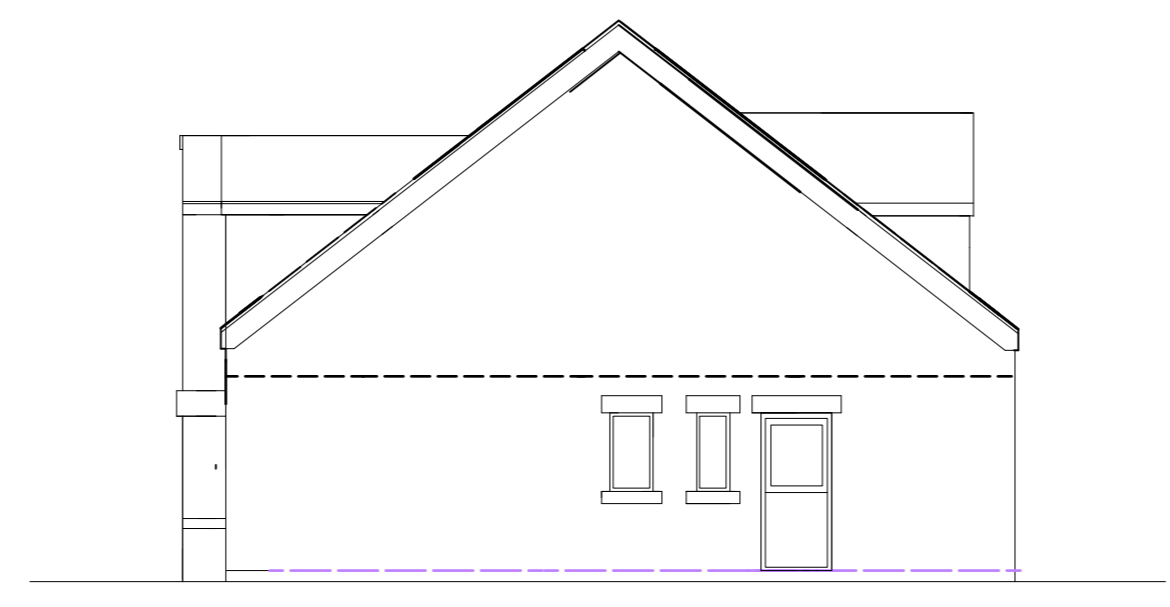


East Elevation

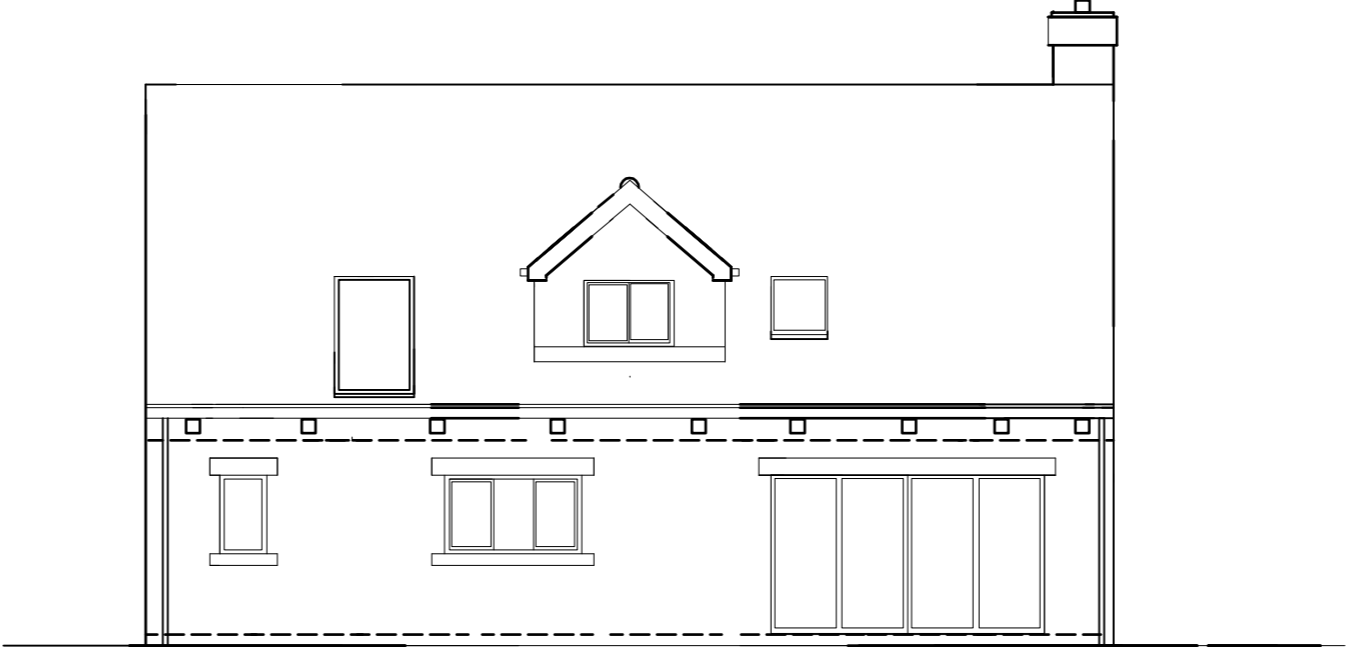

North Elevation

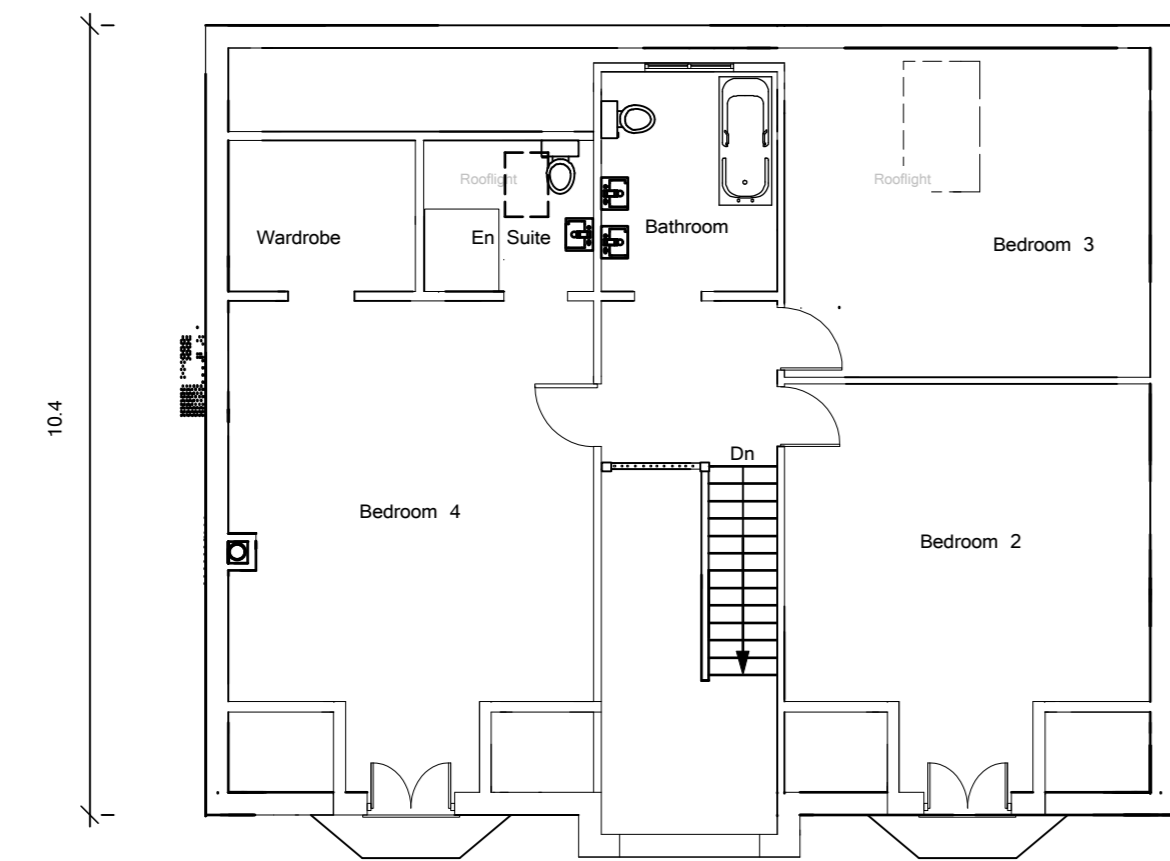

First

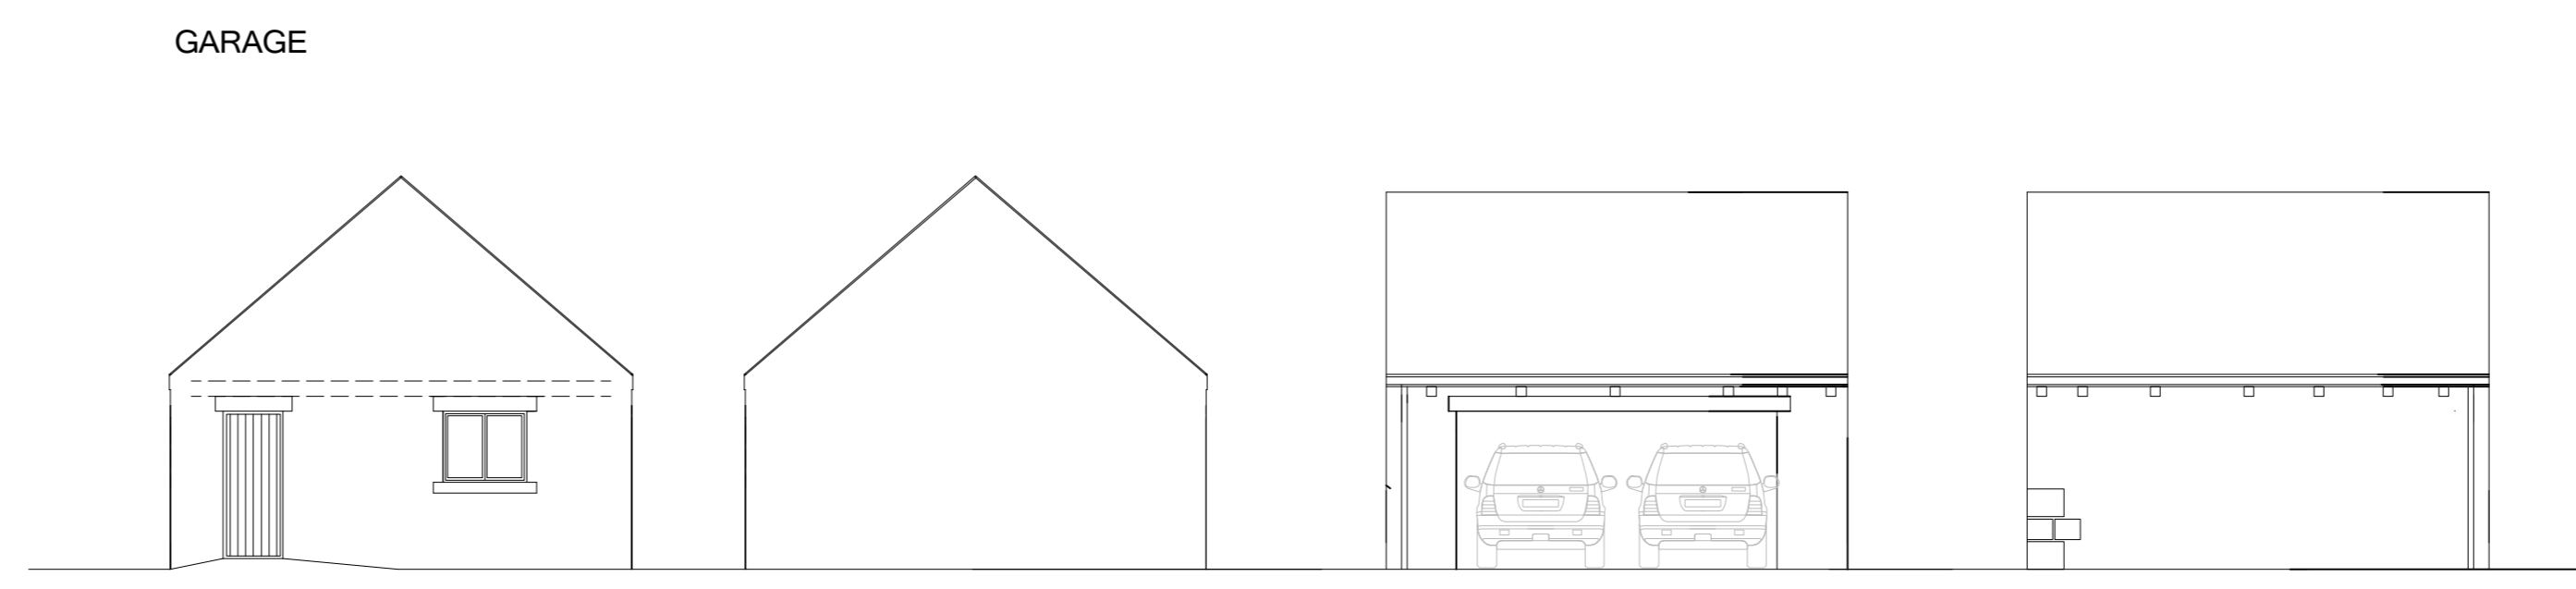


GARAGE

side (north)


side (south)

west elevation

east elevation

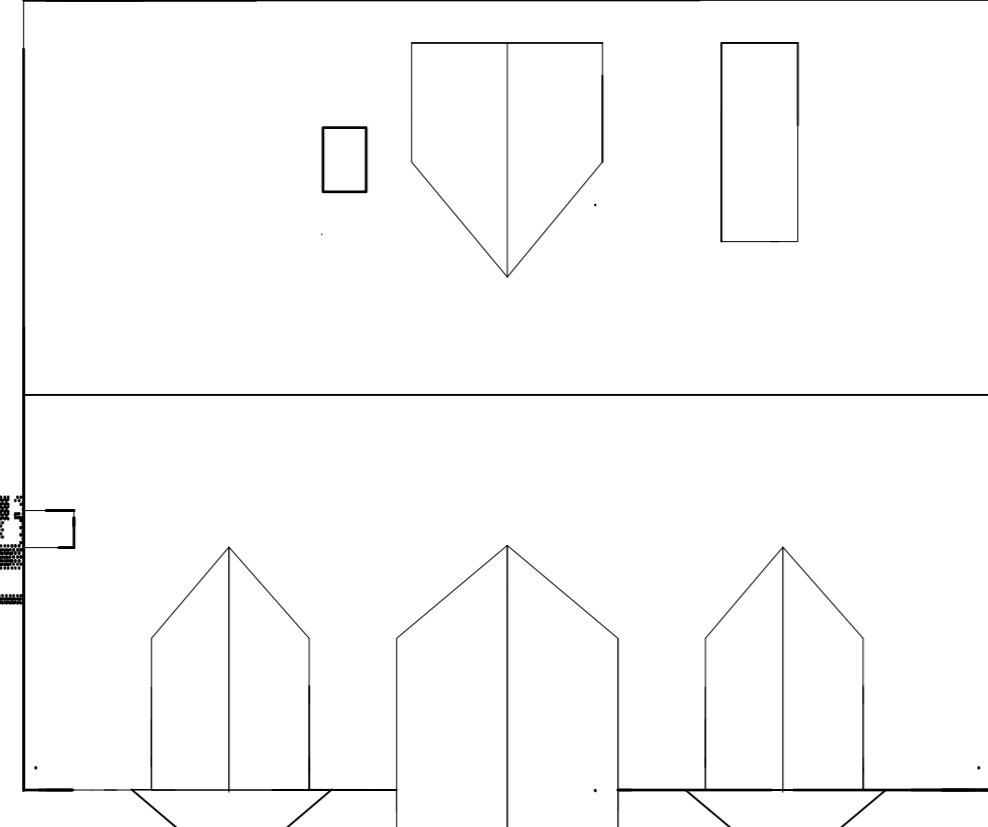

Roof

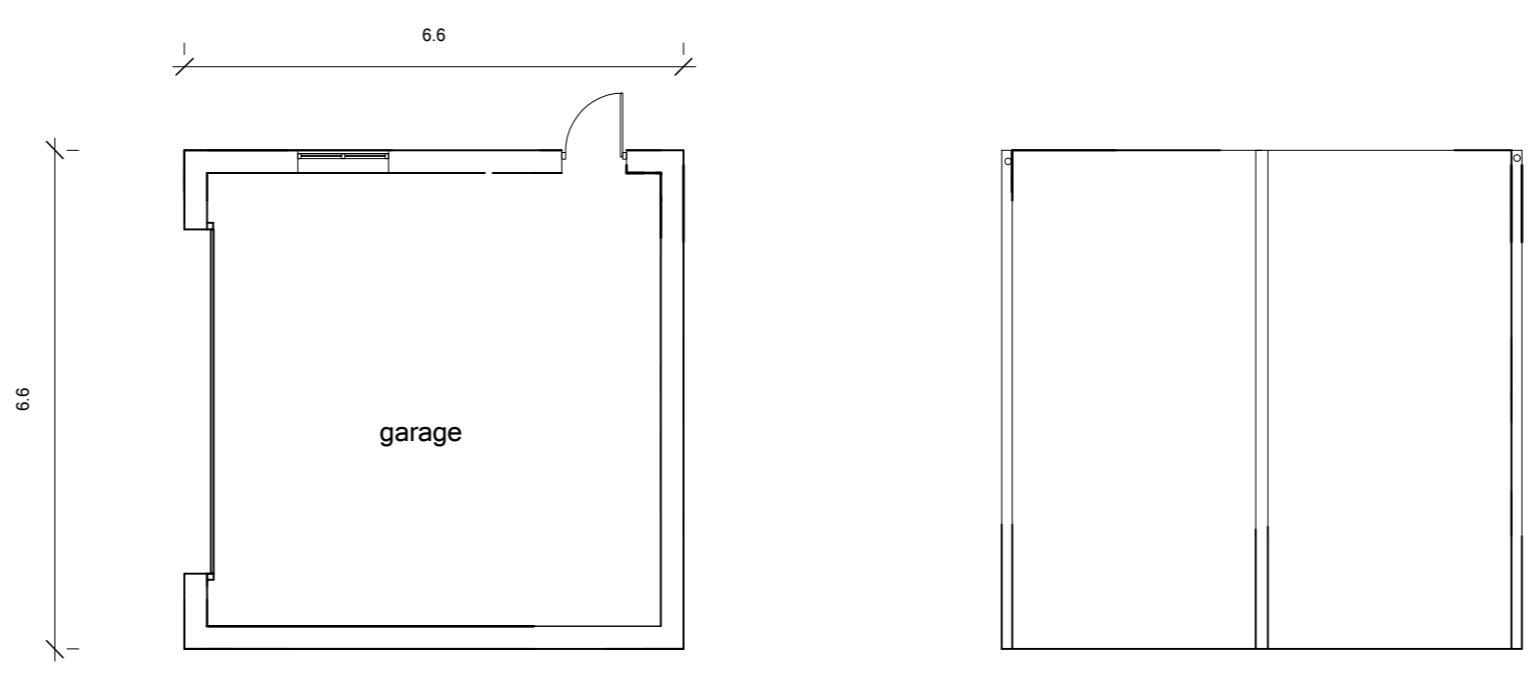

garage plan

Notes/Advisories

<p>No drawings to be issued from this drawing which is the property of the company A&J LTD. It is not to be used or shown in any way except as authorised by the company.</p> <p>The architect A&J LTD owns all intellectual property rights including the copyright in the drawings. All documents produced in performing the services and generally accept the architect's usual rights to be retained as the author of such work. No part of any design by the architect may be reproduced by the client without written consent of A&J LTD.</p>	<p>The drawing will not be assigned to any third party. The client is responsible for providing the correct files, specifications, details and any consents or easements relating to the site. A&J LTD will assume no liability as clearly delineated, unless otherwise informed by the client.</p> <p>No work to be carried out without planning permission. Use of the site for parking conditions has been investigated and used as a basis for the design. Any planning application has been submitted. Any work carried out before building regulations approval has been obtained and any conditions changed will be liable at clients own risk.</p>	<p>Principal Contractor/contract manager is responsible for checking works and signed off and certificate of completion is issued by building control.</p> <p>Any building works within five of a neighbouring property's foundations may require you to notify the owner of that property of your intention. At least one month before you start work work to an existing party wall requires you to give at least two months notice of your intention. It comes to carry out work carried out without providing a party wall agreement should be prepared (the party wall act 1996).</p>	<p>It is the responsibility of the principal contractor to hold the interest of any consents on the drawing prior to construction. All drawings to be checked on site if it is a defect and</p> <p>ALL WORKS MUST COMPLY WITH CDM 2015</p> <p>NO CAD DRAWINGS WILL BE ISSUED TO ANY THIRD PARTY !!</p>
---	--	--	--

0		20.7.20	LAR
A&J	CLIENT INTERNAL DESIGN CHANGES	13.7.20	LAR
REV	REVISION NOTE	DATE	DRAWN BY

Andrew Bailey ARCHITECT

PADDOCK ROAD PHASE 2-3

CLIENT	JOB NO.	DATE	SCALE
1999 PROPERTIES LTD	1999	20.7.20	1:100 AT A3
DRAWING TITLE	PLANS SECTION AND ELEVATIONS	DATE	REV.
		20.7.20	C

RIBA RIB WORK STAGE 3 - DEVELOPED DESIGN

DRAWN BY	CHECKED
AS	AS