




FRONT ELEVATION 1



FRONT ELEVATION 2

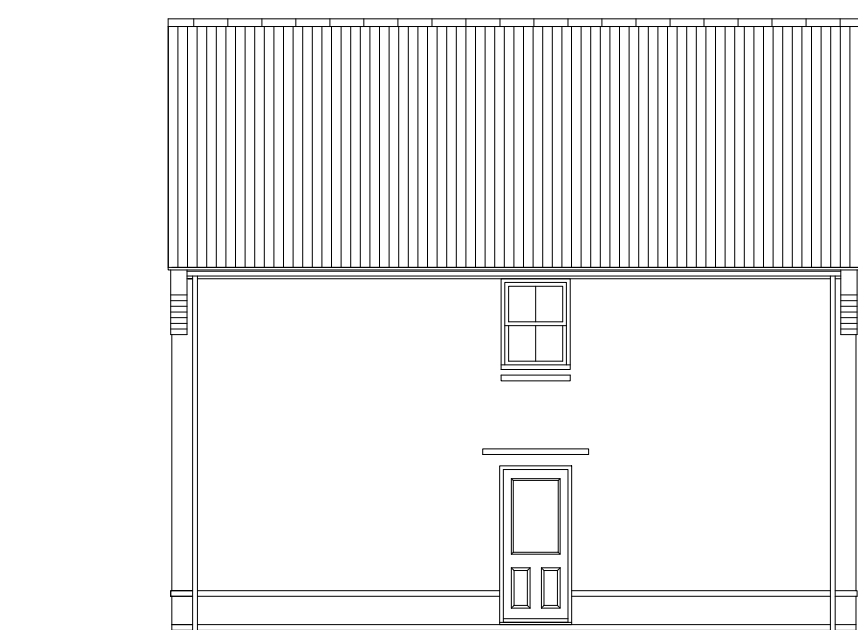

SIDE ELEVATION



REAR ELEVATION

TOTAL FLOOR AREA : 1001 Sqft

Sales Name: HADLEY

House Type Code: P341--D7

Spec: A3

Drawn: GDT

Drawing No: 13

Checked: GDT

Date: 07.09.16

Scale: 1:100

Planning 1 of 2

B


Refer to Data Sheet

July 20




DAVID WILSON HOMES
WHERE QUALITY LIVES

WARNING TO HOUSE-PURCHASERS
Buyers are warned that this is a working drawing and the contents of this drawing are subject to change without notice. The drawings are prepared for general guidance only. The finishes or features shown may alter in respect of individual properties. Whilst we make every effort to ensure our drawings are up to date there may from time to time be an unavoidable delay in updating these due to changes in regulations and/or re-planning. Purchasers are advised to check with the Sales Adviser whether any alterations have been made to this drawing. The contents of this drawing do not constitute a contract, part of any contract or warranty unless specifically incorporated into the contract. They should not be relied upon for the purposes of entering into a contract to purchase any property.

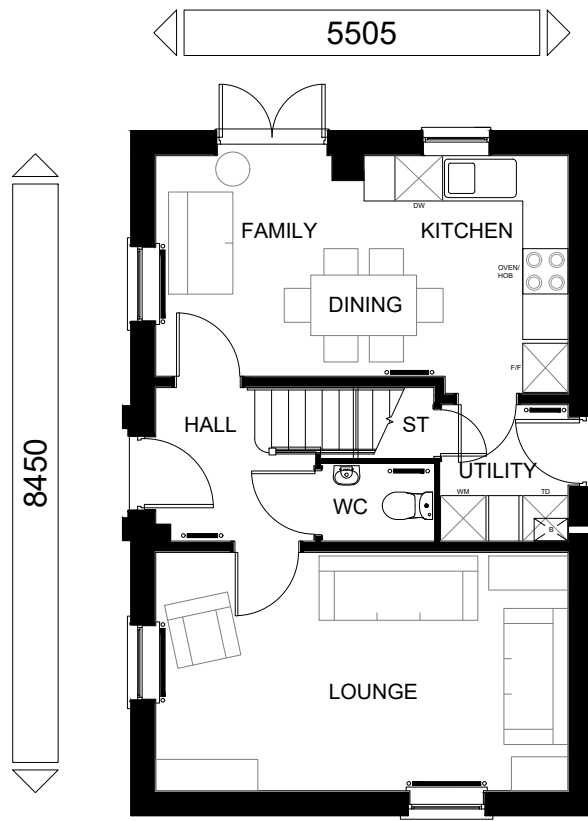

GROUND FLOOR PLAN

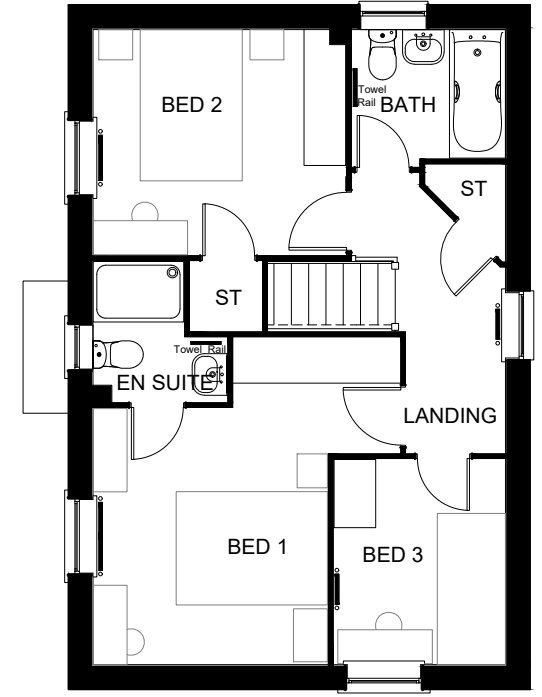

FIRST FLOOR PLAN

TOTAL FLOOR AREA : 1001 Sqft

Sales Name: HADLEY
 House Type Code: P341--D7
 Spec: A3
 Drawn: GDT

Drawing No: 14
 Checked: GDT

Date: 07.09.16
 Scale: 1:100

Planning 2 of 2

C	Refer to Data Sheet	July 20
---	---------------------	---------

WARNING TO HOUSE-PURCHASERS
 Buyers are warned that this is a working drawing and the contents of this drawing may be amended or changed at any time without notice. The drawings are for contract and dimensions are not to be relied upon for individual properties. The finishes or features shown may alter in respect of individual properties. Whilst we make every effort to ensure our drawings are up to date there may be an unavoidable delay in updating these due to changes in regulations and/or re-planning. Purchasers are advised to check with the Sales Adviser whether any alterations have been made to this drawing. The contents of this drawing do not constitute a contract, part of any contract or warranty unless specifically incorporated into the contract. They should not be relied upon for the purposes of entering into a contract to purchase any property.



DAVID WILSON HOMES
 WHERE QUALITY LIVES