



Drawing No.	Rev No.
MAW004 -005	

DO NOT SCALE: Contractor to check all dimensions and report any omissions or errors

NOTES

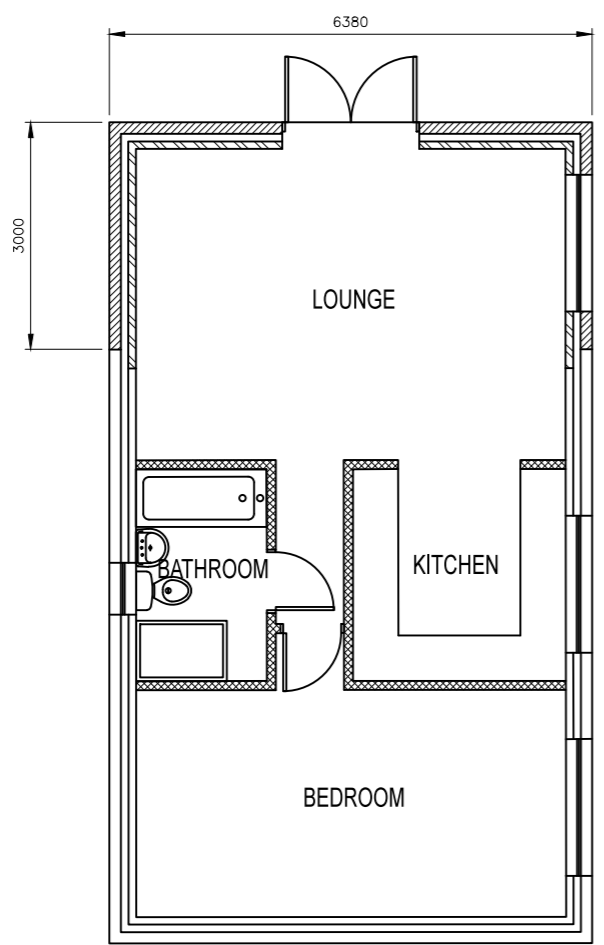

PROPOSED GROUND FLOOR PLAN
SCALE 1:100 AT A3

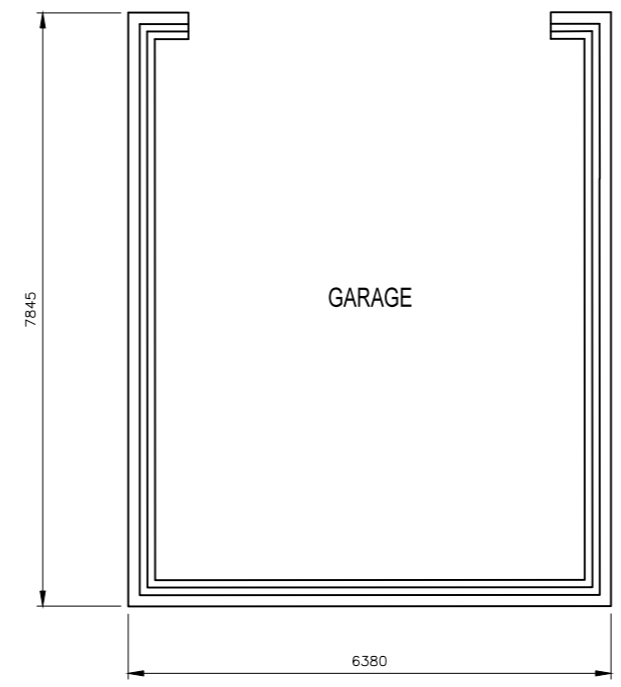

EXISTING GROUND FLOOR PLAN
SCALE 1:100 AT A3

Rev	Description	By	Chk	App	Date
-----	-------------	----	-----	-----	------

JRB DESIGNS Ltd
1 Saville Road
Cudworth
Barnsley
S72 8LT
Tel: 01226 383542
Fax: 01226 380078
Mob: 07970 541192
Email: john@jrbdesigns.co.uk

This drawing is copyright. © jrbdesigns Ltd.

Client
HEXTON LTD.

Drawing Title
PROPOSED PLAN

Address
**7 WORSBOUGH HALL
WORSBOUGH VILLAGE
BARNSELY**

Project Title:
**ANNEX TO A GRADE 2
LISTED BUILDING**

Purpose of Issue:
PLANNING

Drawing Status
FIRST ISSUE

Scale at A3 AS SHOWN	Drawn By JRB	Date 10/06/2019
Checked By	Date 10/06/2019	Approved By Date 10/06/2019
Project No. MAW004	Drawing No. 005	Revision -

APPROVAL INFORMATION TENDER CONTRACT CONSTRUCTION