



SIDE

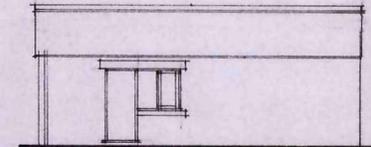


SIDE

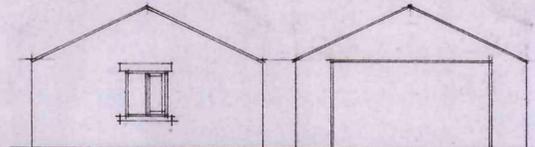


REAR

FRONT ELEVATION

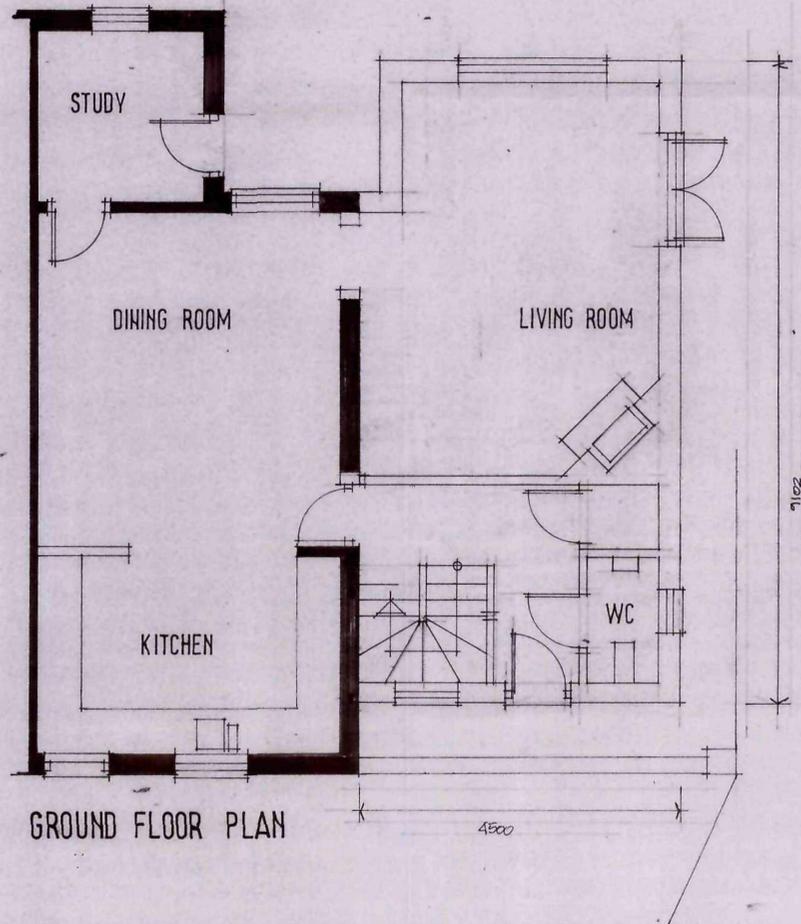


GROUND FLOOR PLAN

EXISTING FLOOR AREA 92.06 sq m.
 PROPOSED FLOOR AREA INCLUDING
 BALCONY 86.95 sq m.

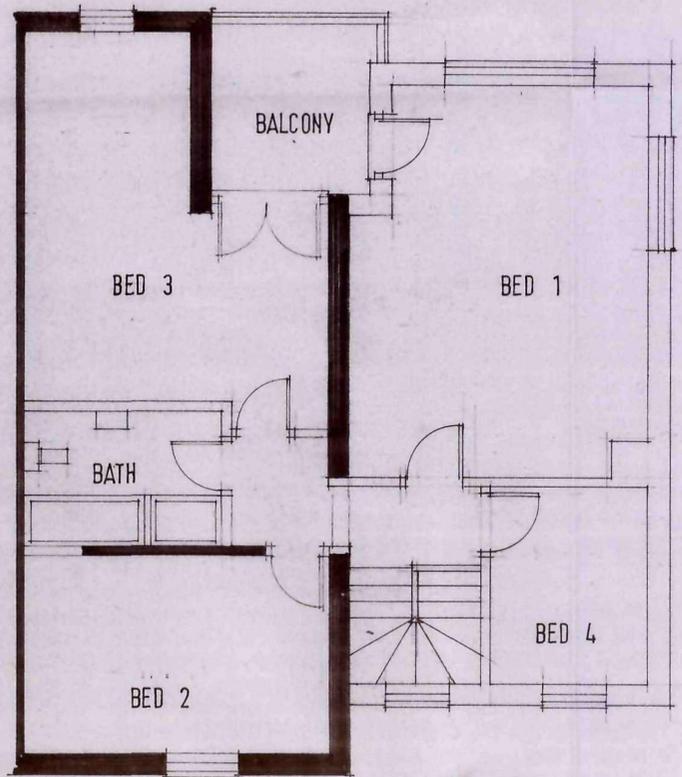

FIRST FLOOR PLAN

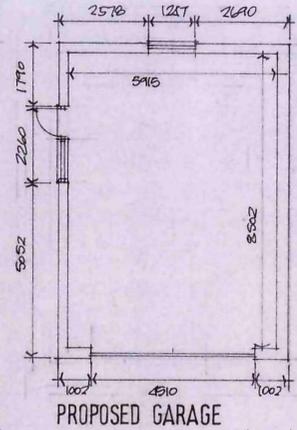

PROPOSED GARAGE

Ref.	Revision	Date
A	GARAGE DESIGN IN REQUEST EXTENSION REQUEST 01.11.09	

Client

MR S PORTMAN

Project
 2 KENDAL GREEN
 WORSBROUGH
 BARNSELY

Title
 PROPOSALS

Scale: 1:100 1:50 Drawn: SL
 Date: JULY '09 Drawing No: Q/L/2A

BDS
 BUILDING DESIGN SERVICES
 15 Hunters Avenue Barnsley S70 6PL
 TEL: 01226 733224