



2

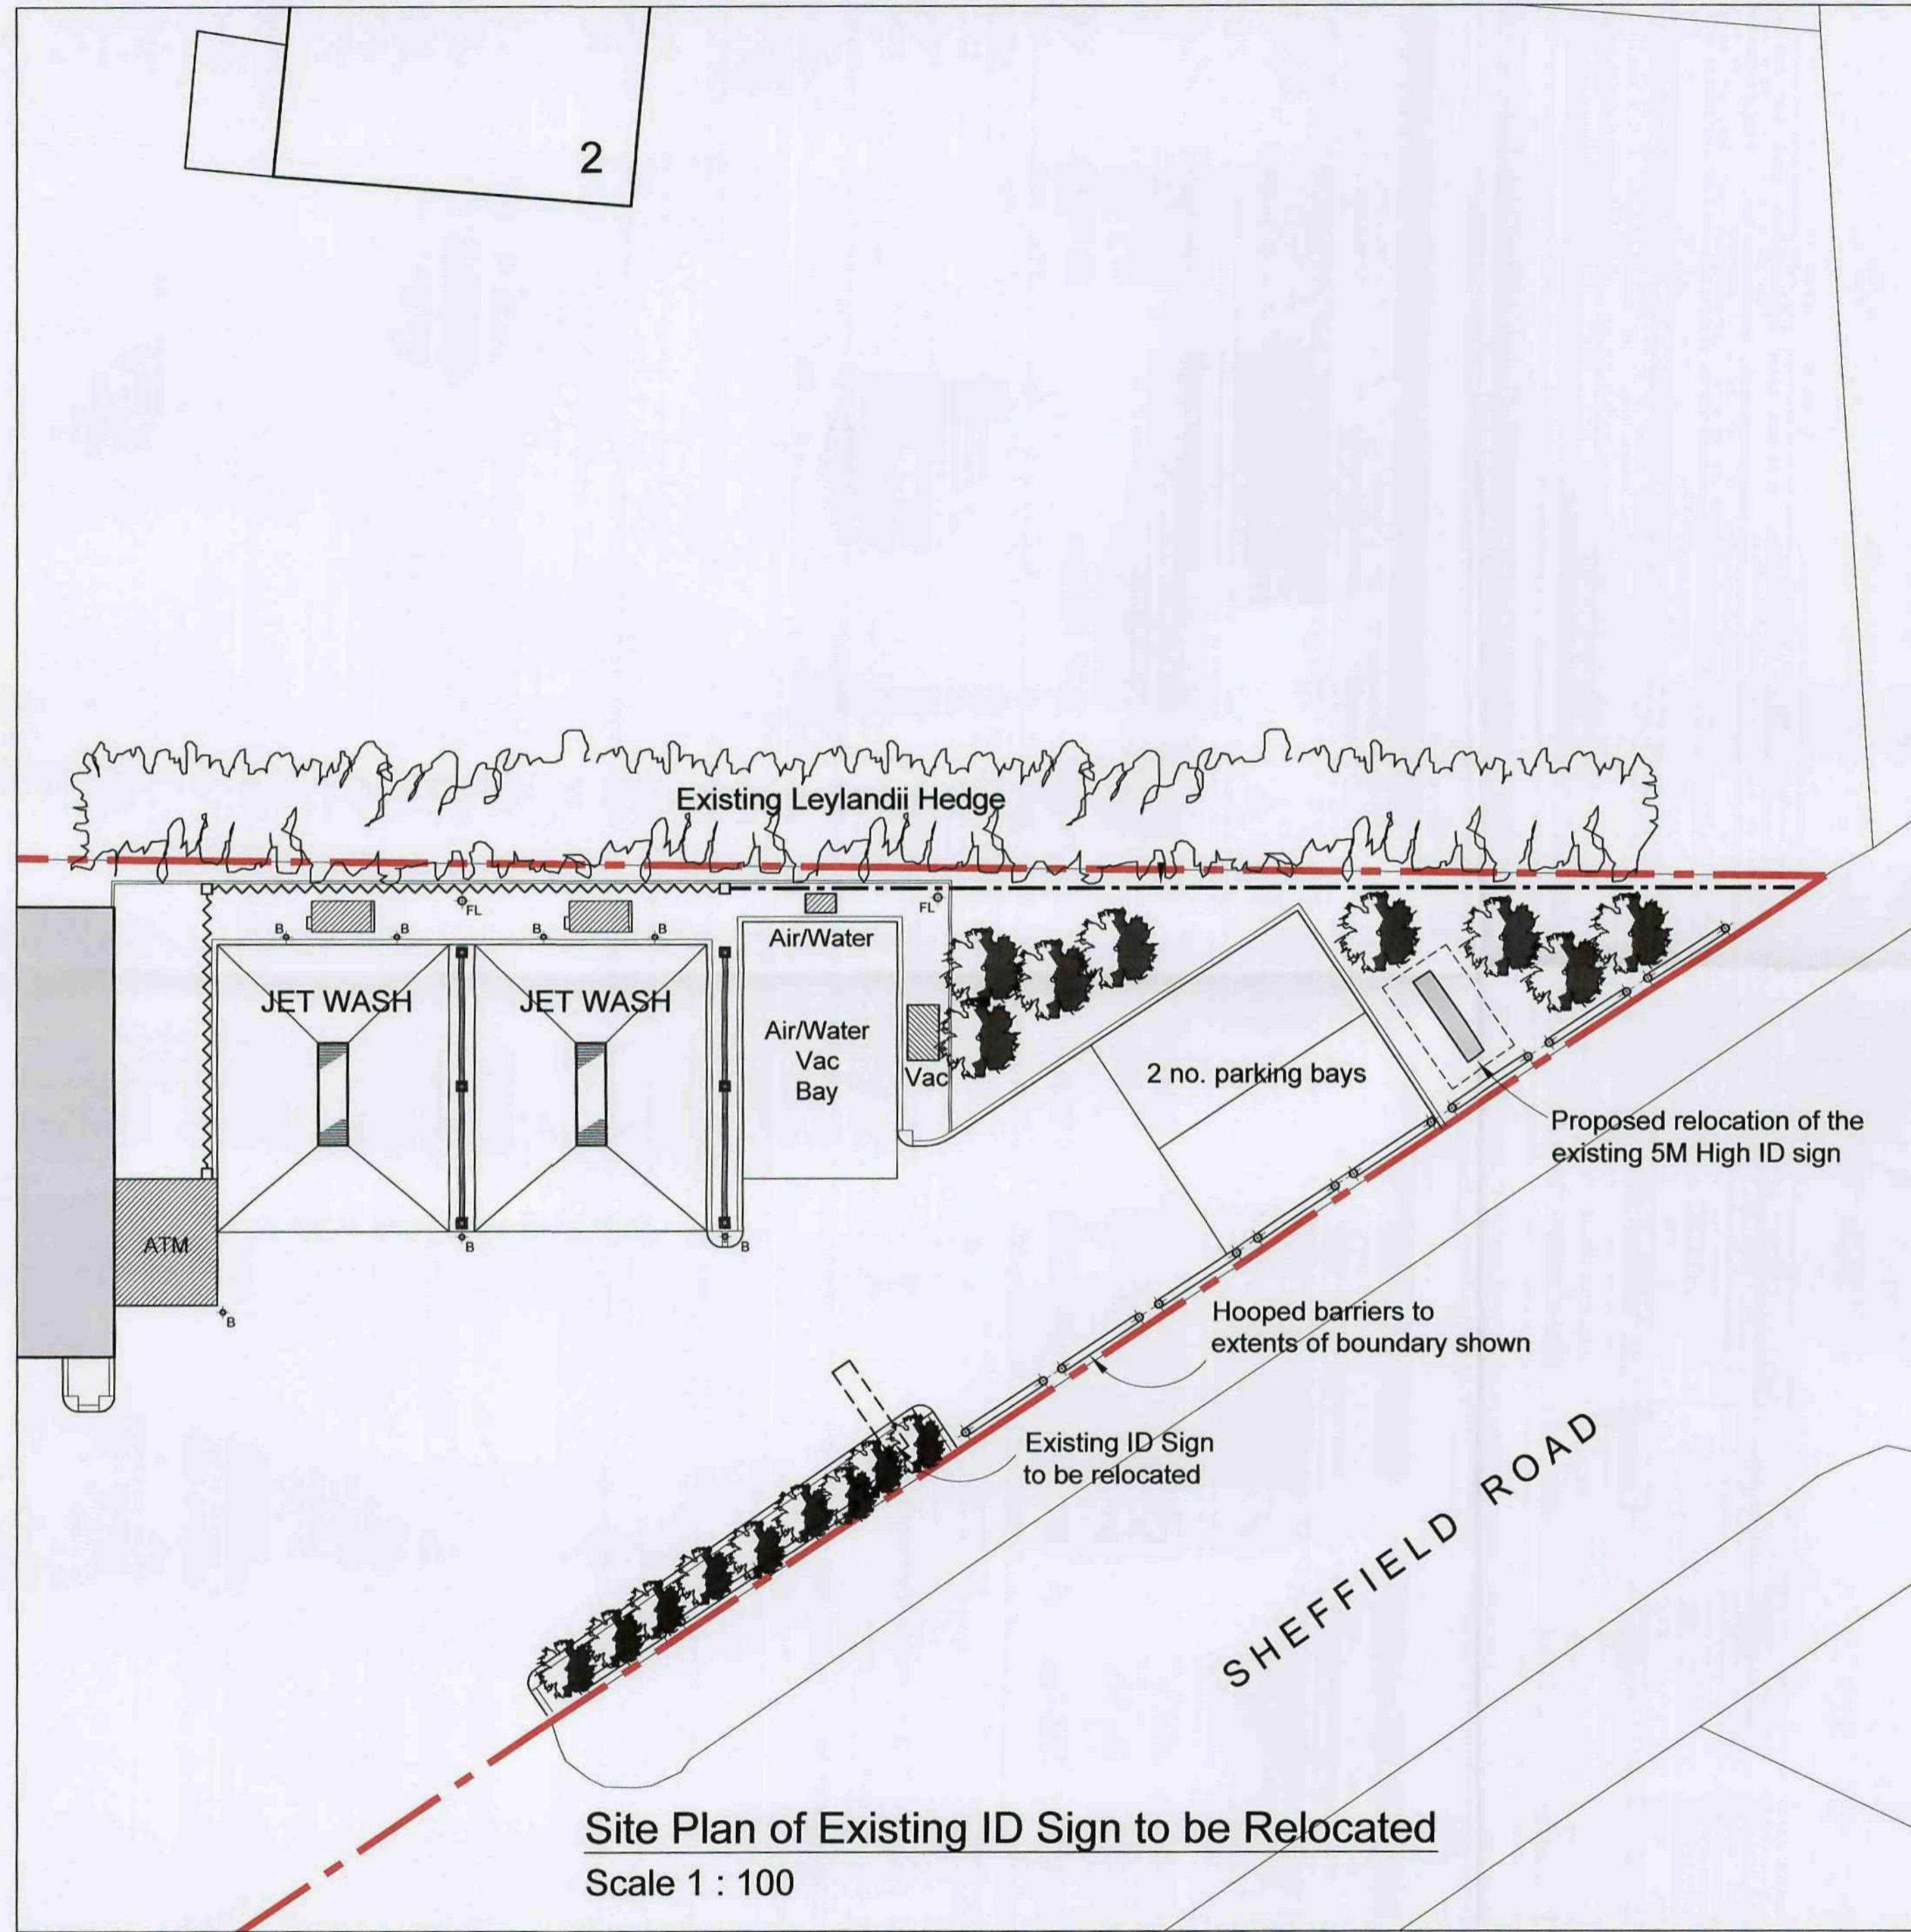

Site Plan of Existing ID Sign to be Relocated  
Scale 1 : 100

**SCOPE OF WORKS**


**Proposed Relocation of Existing ID Sign**  
Relocation of existing internally illuminated ID Sign from trafficked area to landscaped area behind existing car parking bays.  
Size: 1900mm (l) x 350mm (w) x 5250mm (h)

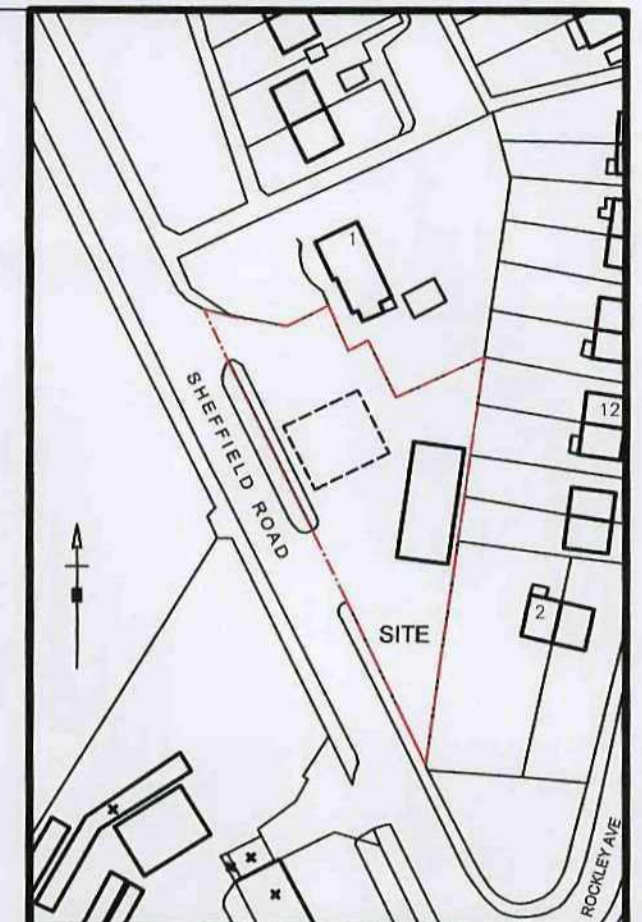

Site Location Plan Scale 1:1250

**NOTES**

1. THIS DRAWING HAS BEEN PRODUCED FOR THE SOLE PURPOSE OF OBTAINING CONSENT TO DISPLAY ADVERTISEMENT PLANNING APPROVAL

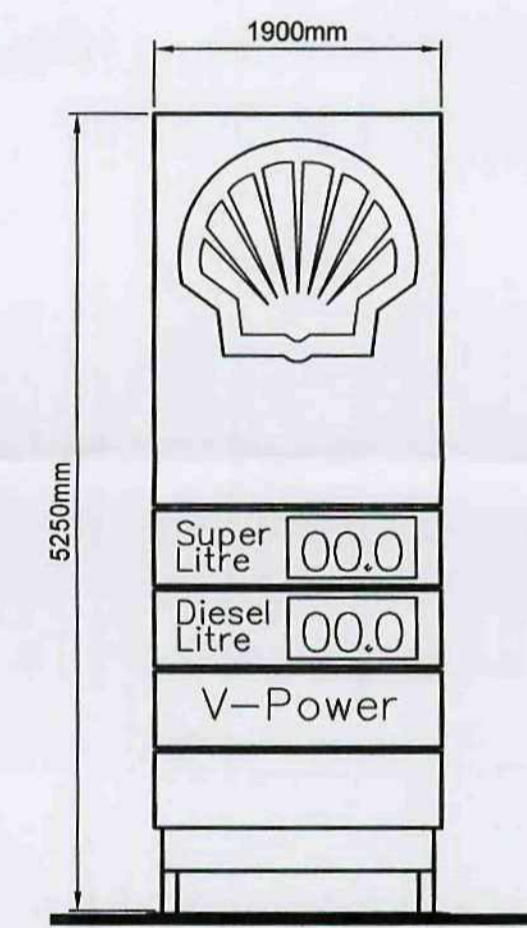

Existing ID Sign to be Repositioned  
Scale 1 : 50

Barnsley Metropolitan Borough Council  
03 SEP 2009  
Corporate Planning

Rev	Comments	Date	Initials
-----	----------	------	----------

PROPOSED RELOCATION OF EXISTING ID SIGN

Hill Top Service Station  
Sheffield Road  
Bridwell  
Barnsley S70 5XB

**PLANNING DRAWING**

**ID SIGN PLAN & ELEVATION**

**JENNINGS DESIGN LTD**  
York House, Valley Court, Canal Road, Bradford, BD1 4SP  
Telephone: 01274 395422 Facsimile: 01274 395427  
E-mail address: Office@jen305.com

Drawn : WW	Approved by : NJJ
Scales : 1 : 100 & 1 : 50	CAD ref no. 090106_03
Date : AUGUST 2009	Plan no. 090106/03

