



Drawing No.	Rev No.
MMP002 -003	

DO NOT SCALE: Contractor to check all dimensions and report any omissions or errors


NOTES

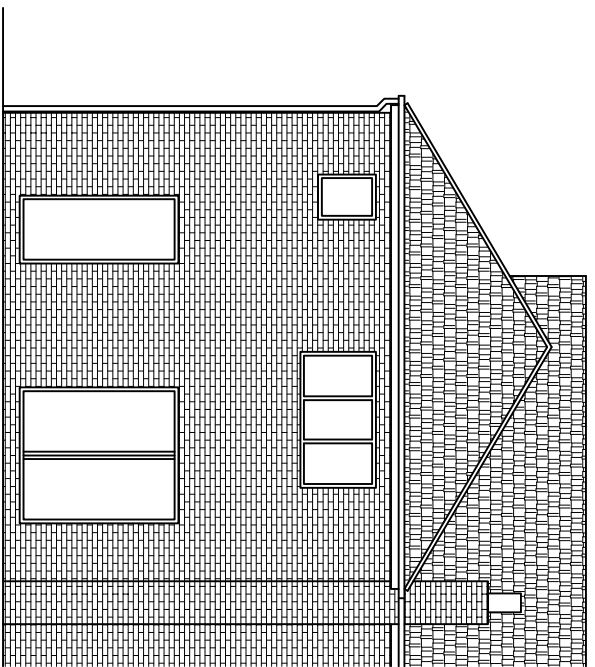


PROPOSED REAR ELEVATION
SCALE 1:100 AT A3

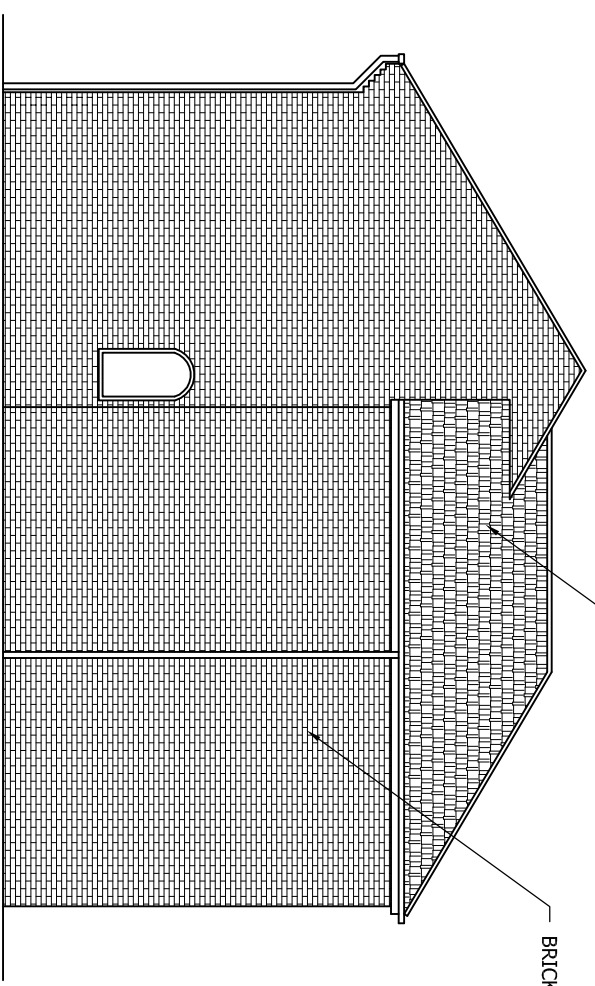

PROPOSED SIDE ELEVATION
SCALE 1:100 AT A3

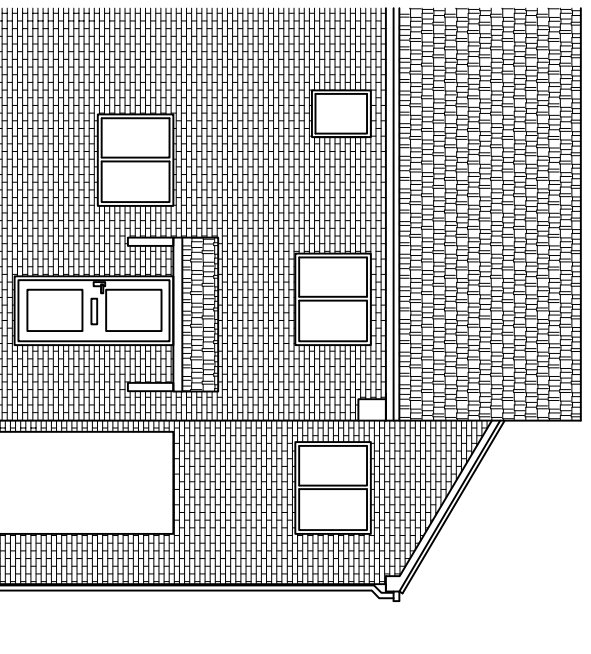

PROPOSED FRONT ELEVATION
SCALE 1:100 AT A3

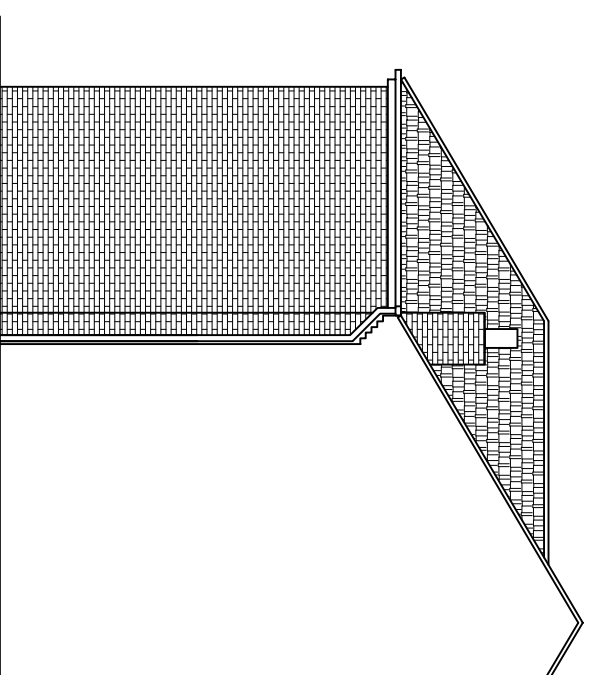

PROPOSED SIDE ELEVATION
SCALE 1:100 AT A3

Rev	Description	By	CHK	APP	Date

JRB DESIGNS Ltd
1 Saville Road
Cudworth
Barnsley
S72 8LT
Tel: 01226 383542
Fax: 01226 380078
Mob: 07970 541192
Email: john@jrbdesigns.co.uk
This drawing is copyright. © Jrbdesigns Ltd.

Client
MR M PEASEGOOD

Drawing Title
PROPOSED ELEVATIONS

Address
**3 LEDSHAM COURT
ELSECAR
BARNLSLEY
S74 8BD**

Project Title:
**PROPOSED TWO STOREY
SIDE & REAR EXTENSION**

Purpose of Issue:
PLANNING

Drawing Status
FIRST ISSUE

Scale at A3	Drawn By	Date	AS SHOWN	JRB	26/05/2010
Checked By	Date	Approved By	Date	MP	26/05/2010
Project No.	Drawing No.	Revision	MMP002	003	-

APPROVAL INFORMATION TENDER CONTRACT CONSTRUCTION