



RAISED SEAM GREY CLADDING ROOF. PHOTOVOLTAIC CELLS TO BE SUBJECT TO SPECIALISTS RECOMMENDATIONS PRIOR TO COMMENCEMENT OF WORKS

HARDWOOD TIMBER DOORS WITH STAINED FINISH.

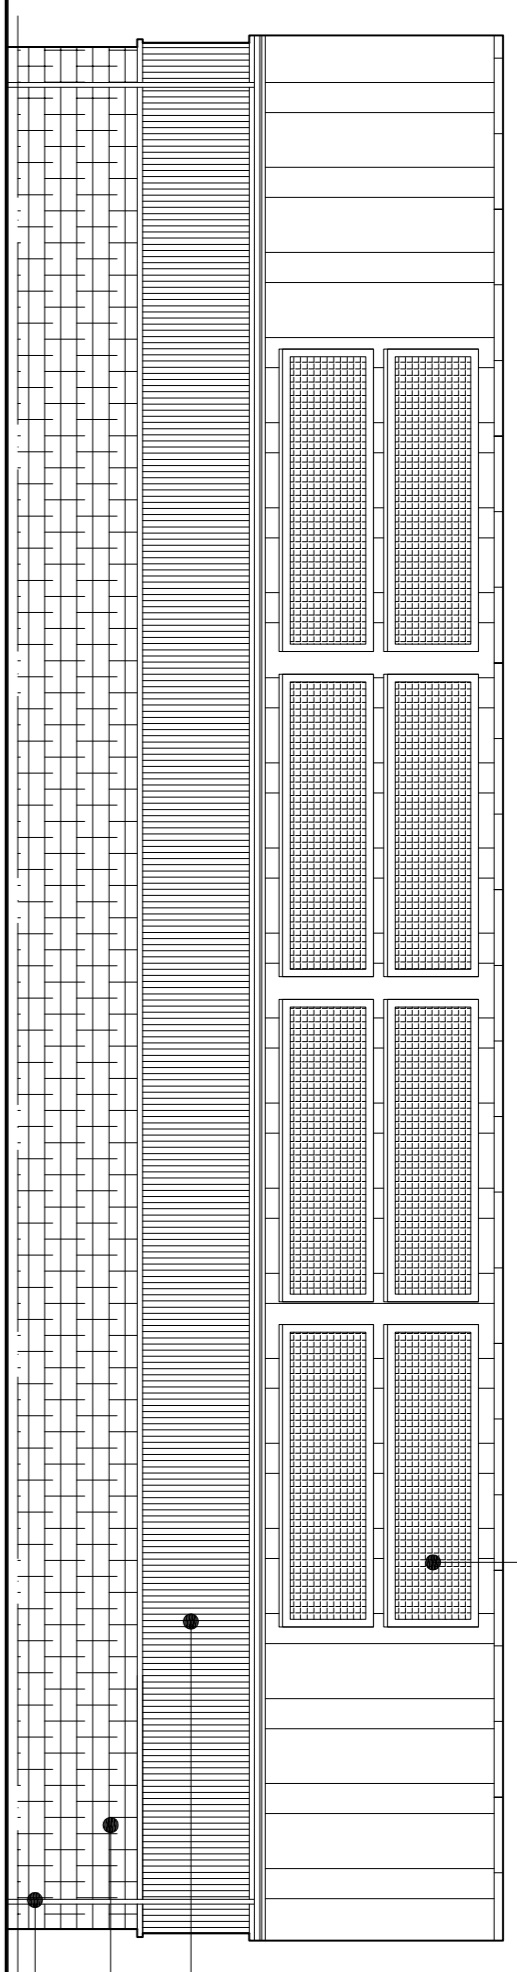


SIDE ELEVATION AS PROPOSED

LARCH PANNELLING.
NATURAL STONE WALLING WITH ASHLAR BANDING AND DETAILING
GREY ALUMINIUM RAINWATER GOODS TO MATCH ROOF COLOURING

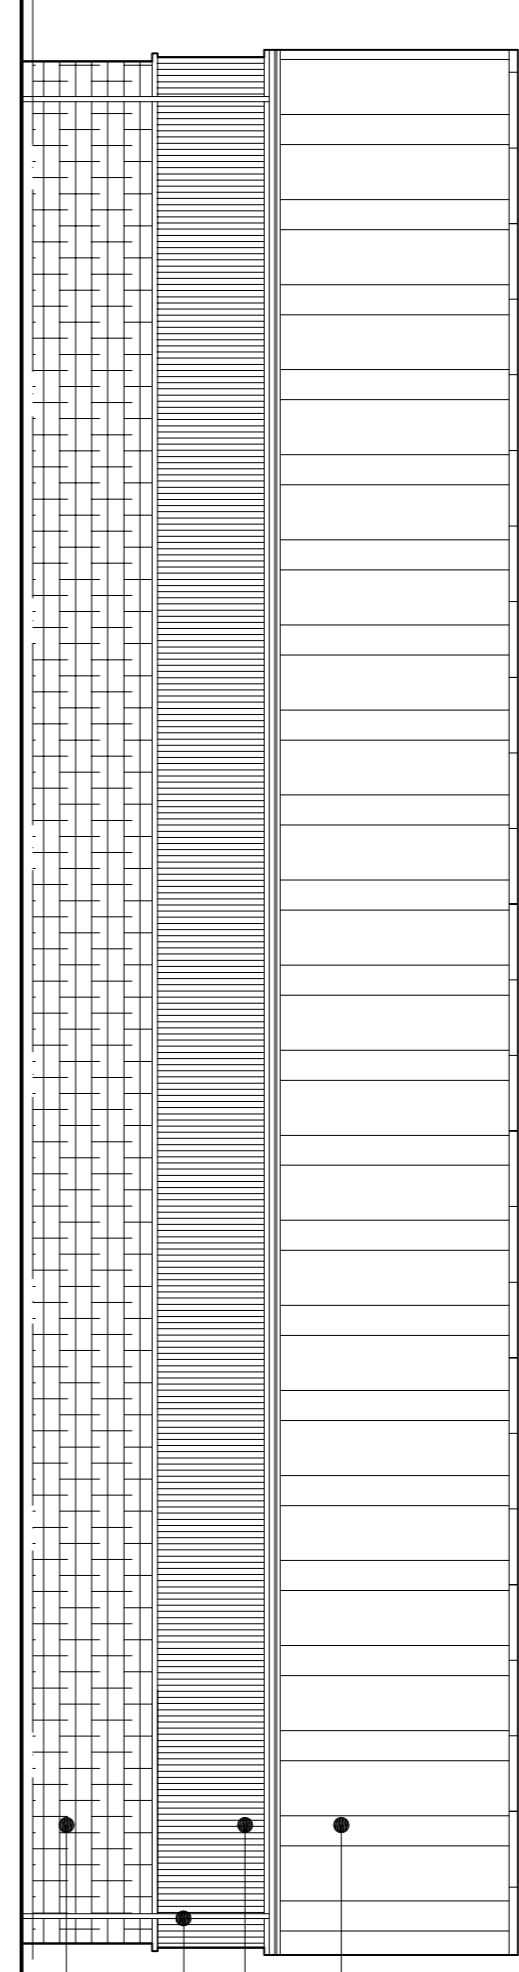


SIDE ELEVATION AS PROPOSED


NATURAL SLATE ROOFS WITH ARTIFICIAL STONE RIDGES.
LARCH PANNELLING.
GREY ALUMINIUM RAINWATER GOODS TO MATCH ROOF COLOURING
NATURAL STONE WALLING WITH ASHLAR BANDING AND DETAILING

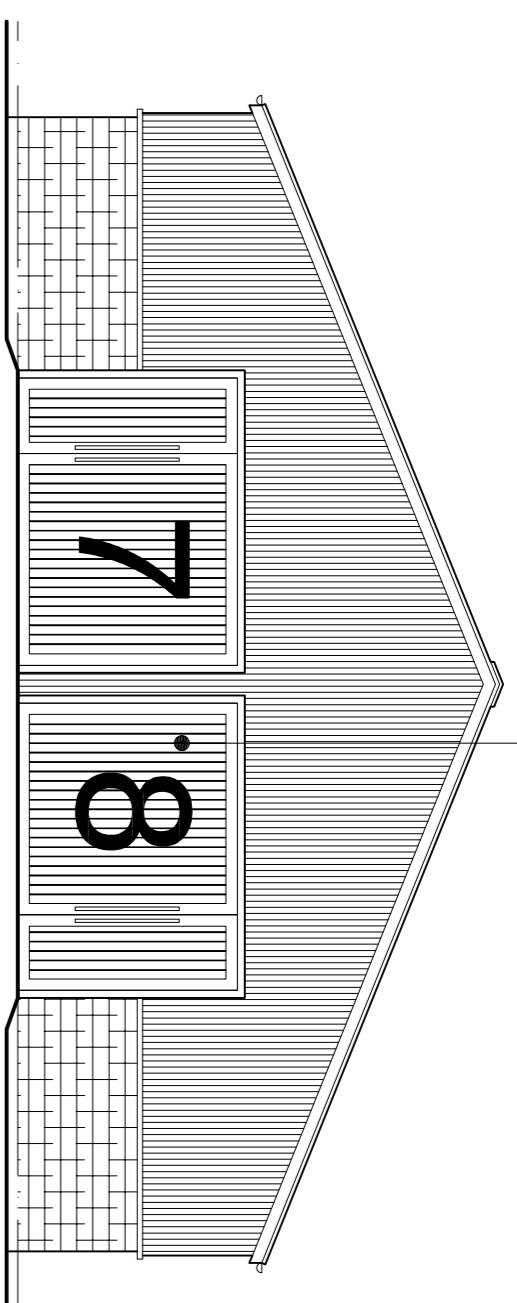


FRONT ELEVATION AS PROPOSED

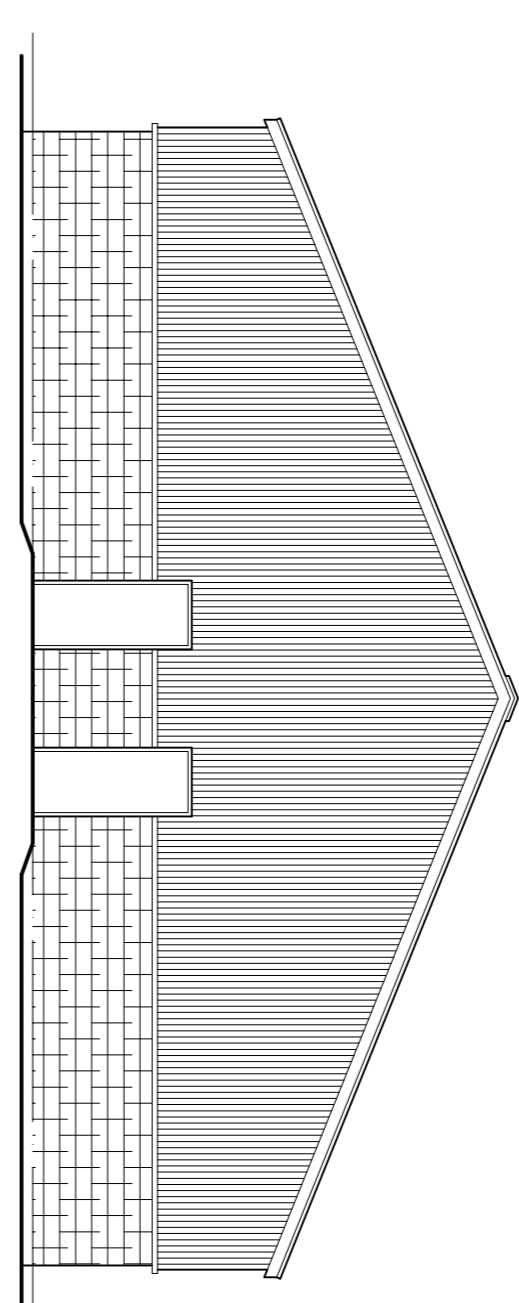

REAR ELEVATION AS PROPOSED

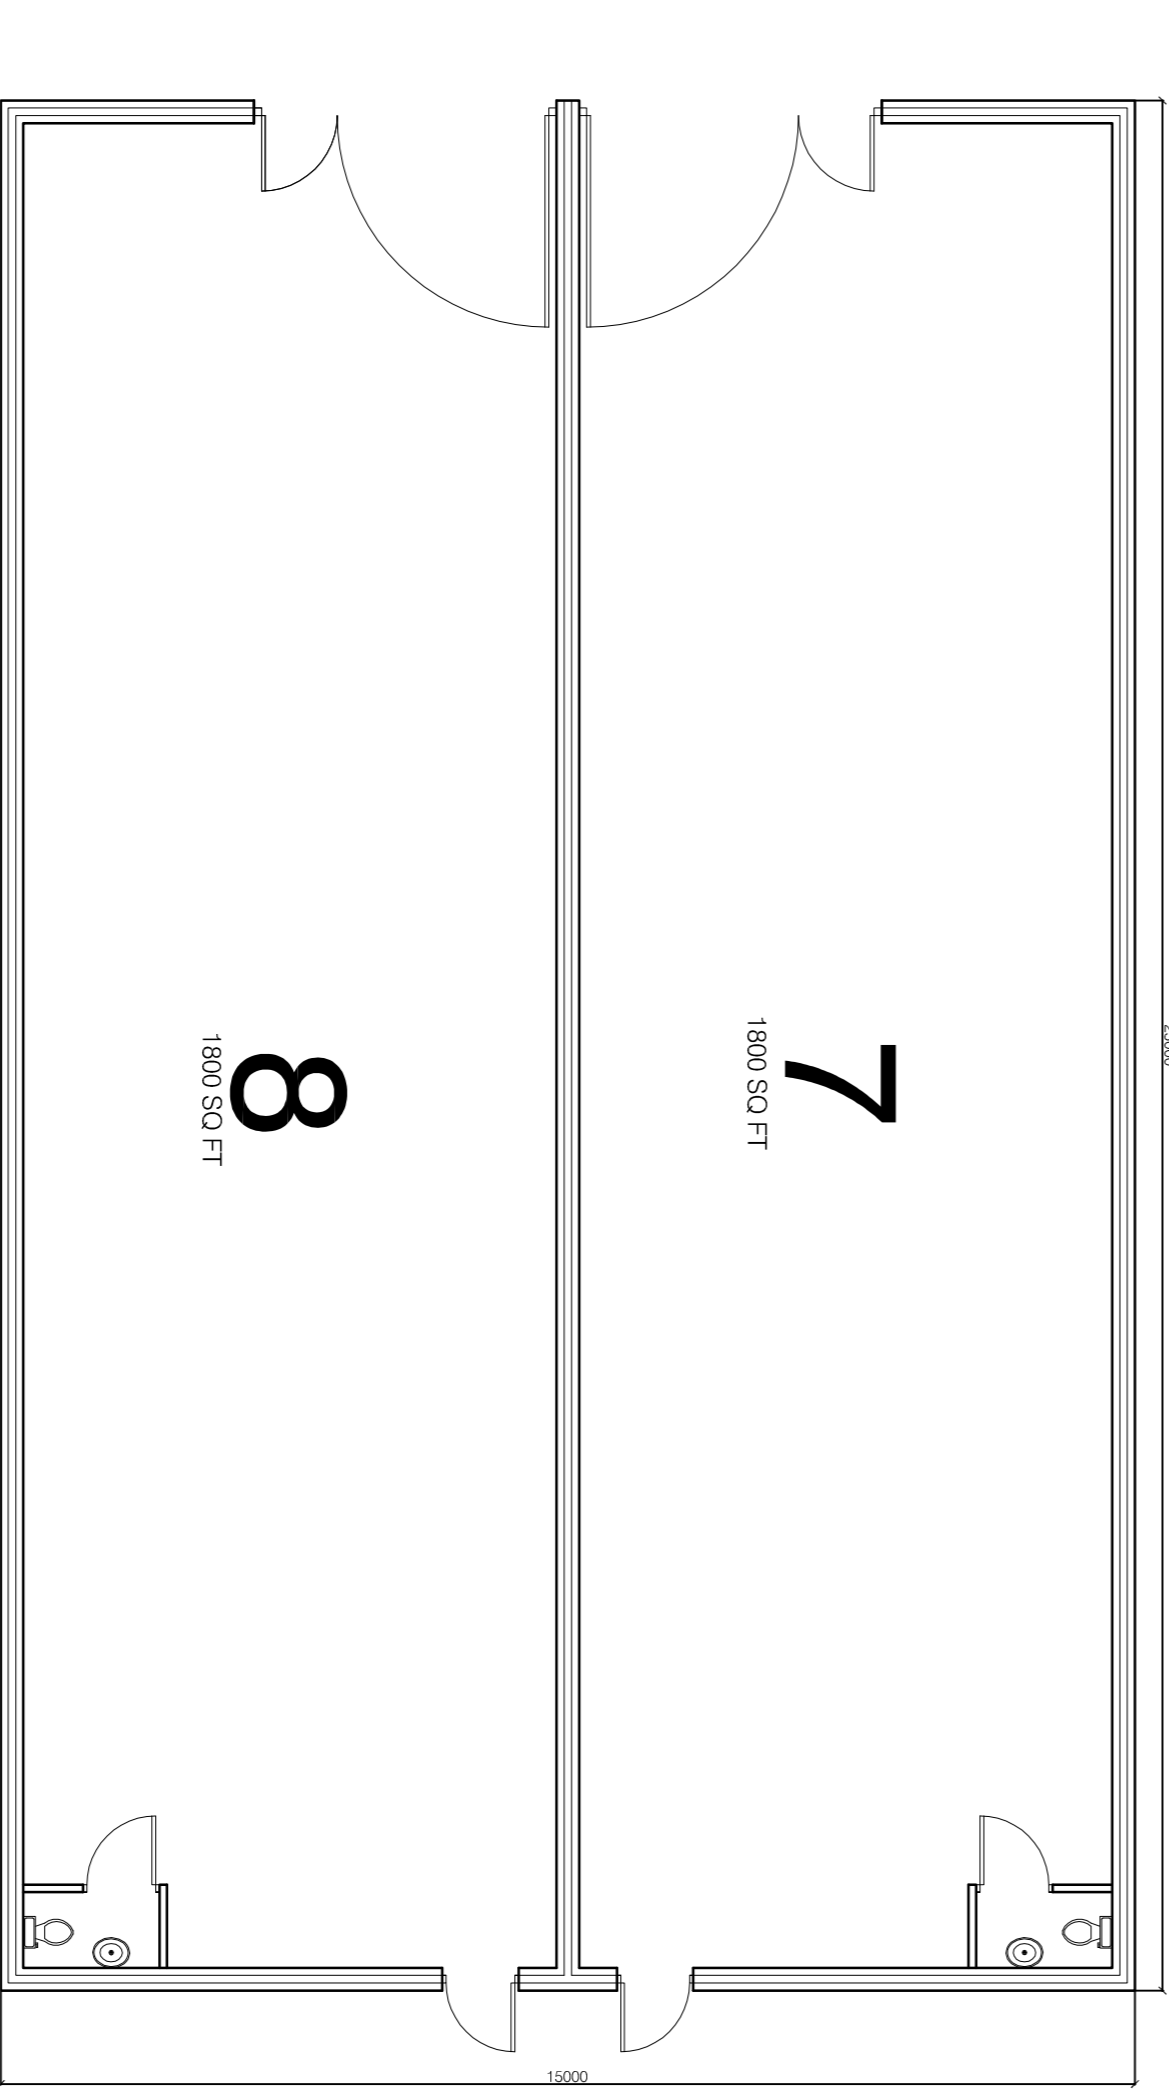

GROUND FLOOR LAYOUT AS PROPOSED

 

ROOF LAYOUT AS PROPOSED

TITLE
SITE 11 UNITS 7-8
GENERAL ARRANGEMENT

DRAWING STATUS
INFORMATION

SCALE	1:100 @ A1
DATE	MARCH 2016
JOB NO.	DRAWING NUMBER
707	11-03
REV	-

architecturaldrawings Ltd
DESIGN | DEVELOPMENT | BUILDINGS
44 Pave Road, Boreham, S10 1TE
info@architecturaldrawingsltd.co.uk
www.architecturaldrawingsltd.co.uk

REVISIONS
CLIENT
THE WHARNCLEFFE ESTATE
WORTLEY VILLAGE PLAN