
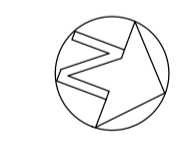
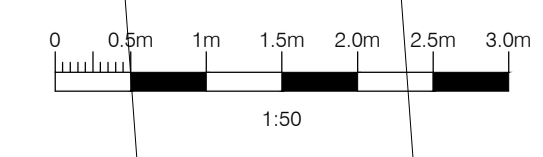


All dimensions to be checked on site prior to work commencing on site. Any discrepancies must be reported to MR+P  
 All dimensions to be checked on site prior to work commencing as this property has not been surveyed by MR+P. Any discrepancies must be reported to MR+P

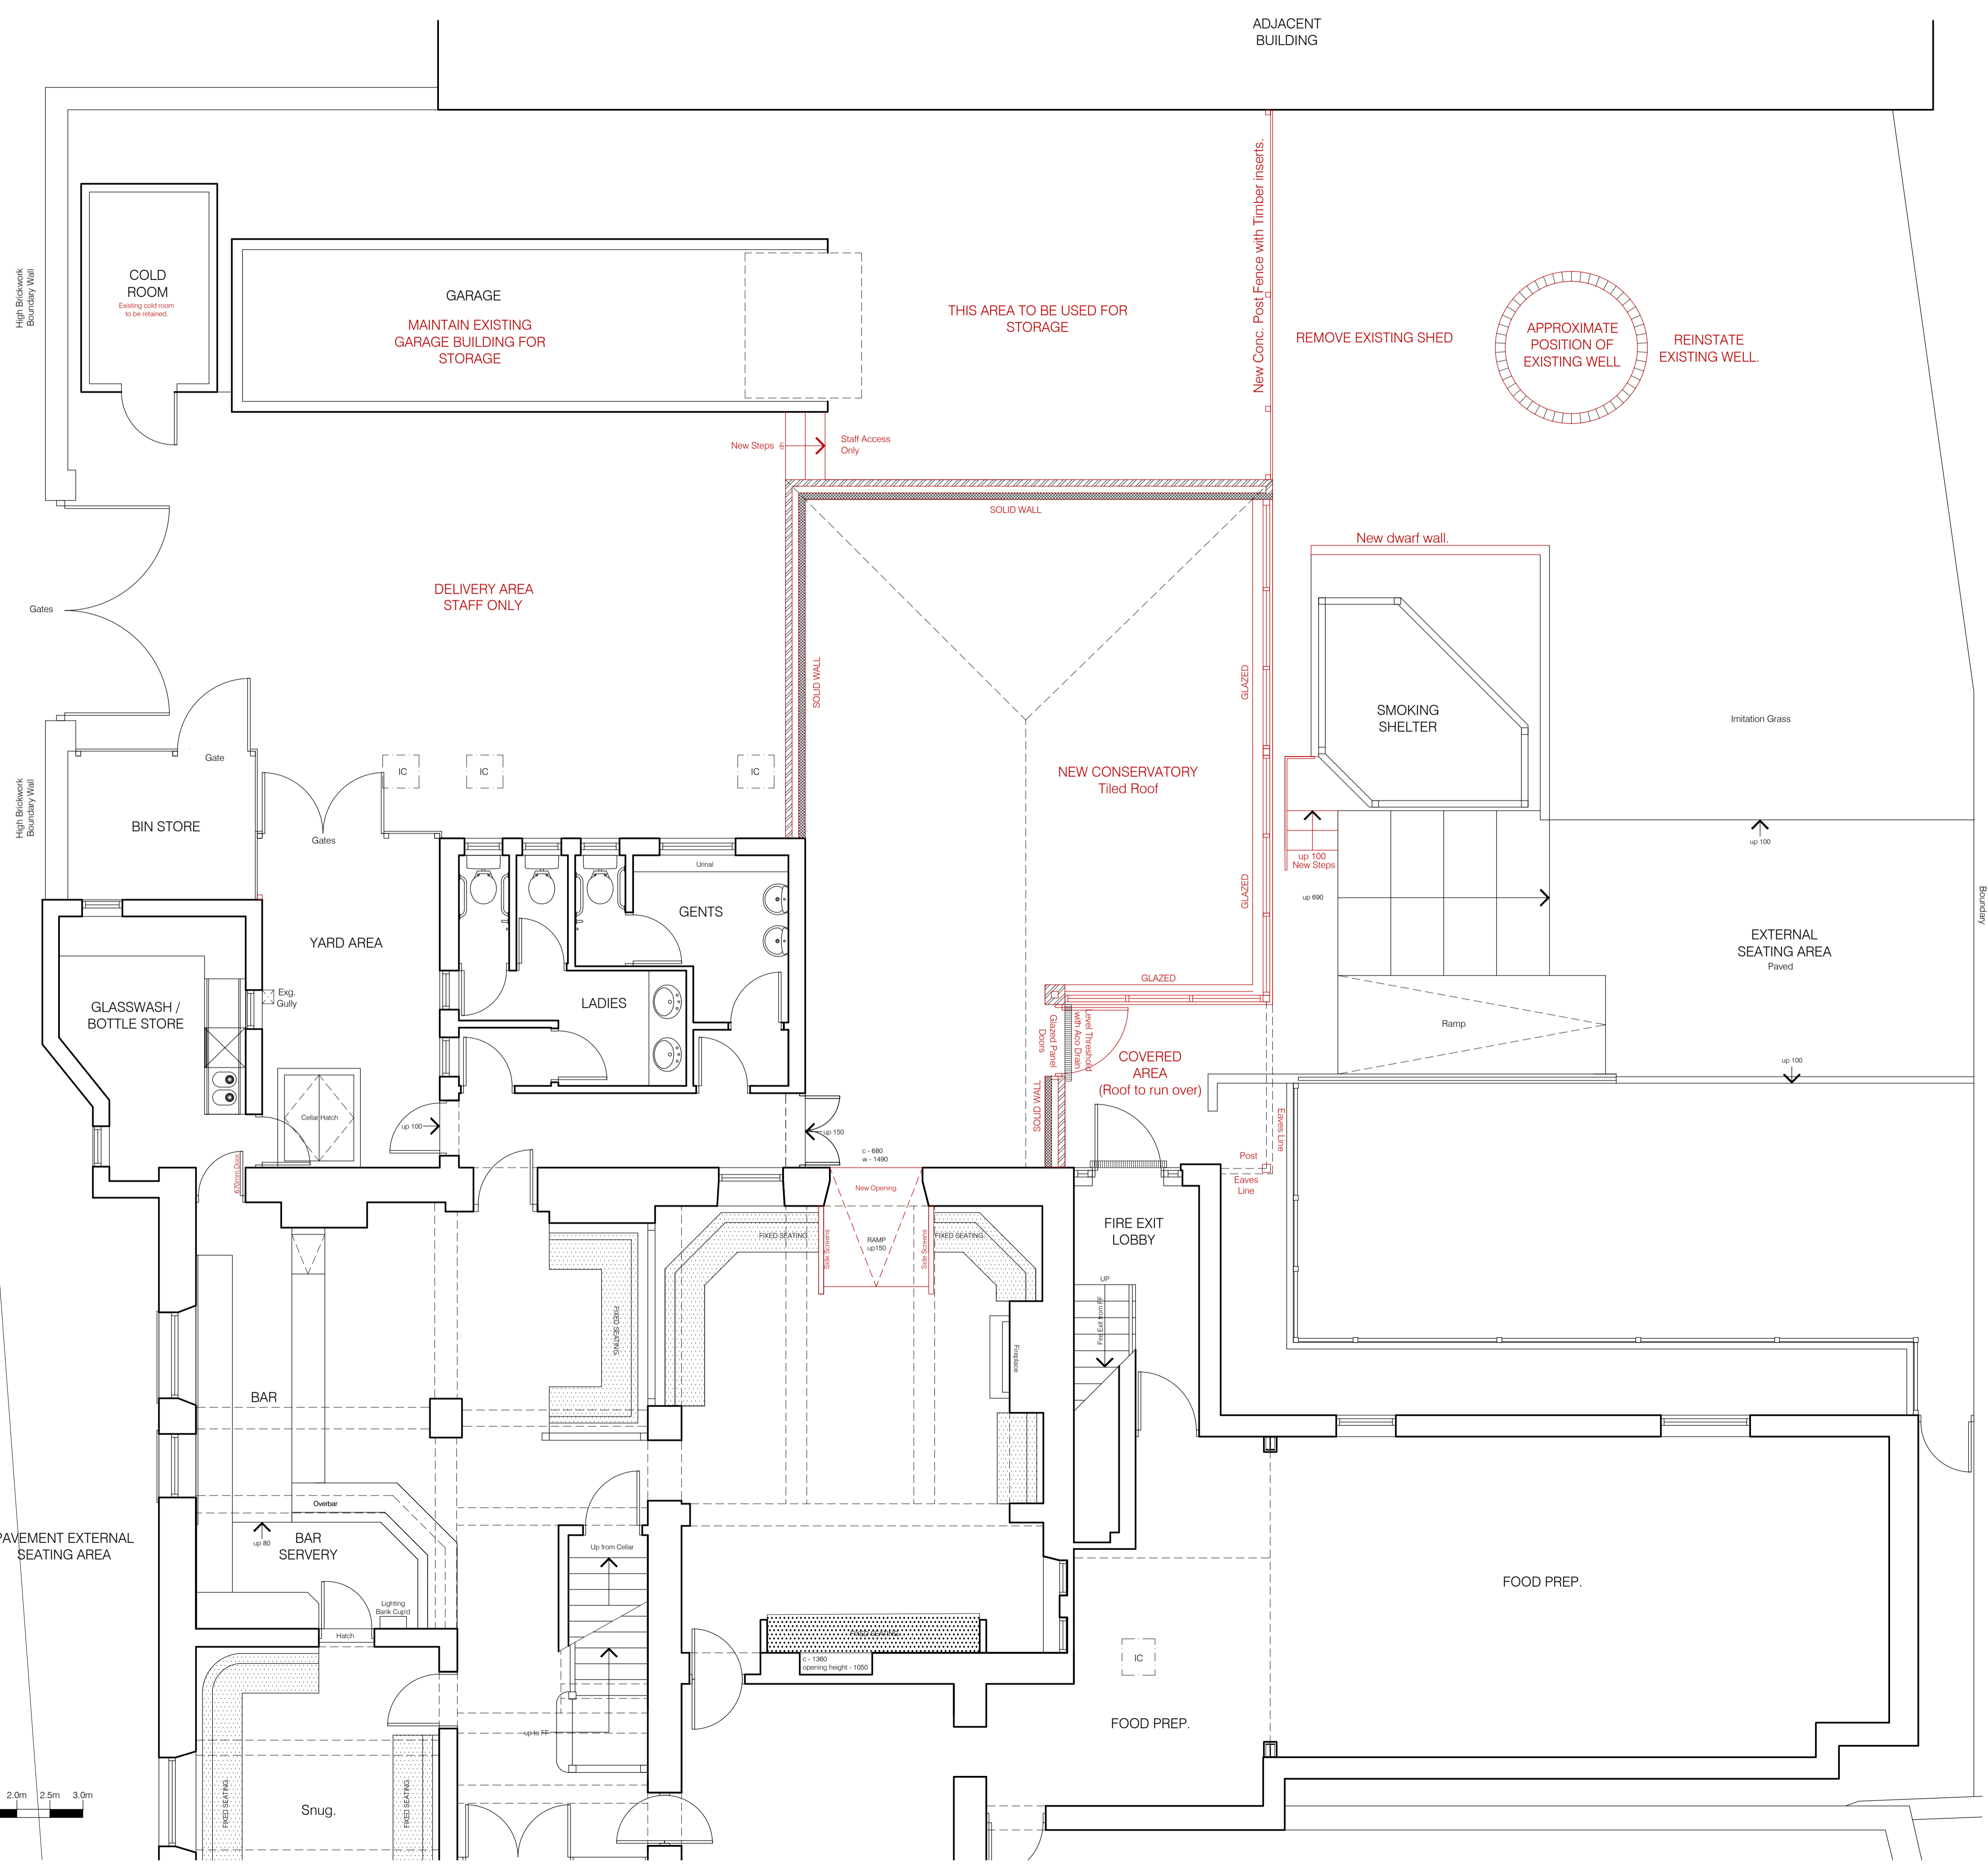

**MR+P**  
 ARCHITECTS

MELLING RIDGEWAY + PARTNERS LTD  
 CHARTER HOUSE MOORE STREET  
 SHEFFIELD S3 7UR  
 t: (0114) 2723321  
 f: (0114) 2727395  
 e: info@mrp-architects.co.uk

PROJECT  
**THE MILTON ARMS**  
 ARMROYD LANE, ELSECAR  
 BARNSELY, S74 8ES

TITLE  
**PROPOSED GROUND FLOOR PLAN**

DRAWING STATUS	PLANNING
DRAWN BY:	DJL
DATE:	FEBRUARY 2020
SCALE:	1:50@A1
DRAWING No.	5974-403