


DO NOT SCALE FROM THIS DRAWING. ALL DIMENSIONS TO BE CHECKED ON SITE BY CONTRACTOR. REPORT ANY DISCREPANCIES TO DRAWING AUTHOR AND PROPERTY SERVICES TEAM. DRAWING OR CONTENTS SHOULD NOT BE DUPLICATED WITHOUT PRIOR CONSENT.

DRAWING TO BE READ IN CONJUNCTION WITH ALL OTHER PROJECT DOCUMENTS INCLUDING BUT NOT LIMITED TO DRAWINGS, SPECIFICATIONS, SCHEDULES

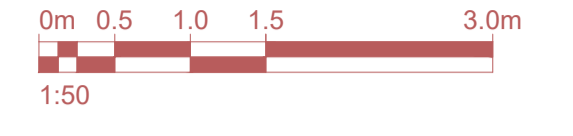

NOTES



WP - Denotes window pod
fe Denotes Fire Escape Window


FRONT ELEVATION
PLOTS 7 & 8

01 Front Elevation
1:50



NORTH WEST FACING
(SIDE) ELEVATION -
PLOT 8

02 Side Elevation
1:50

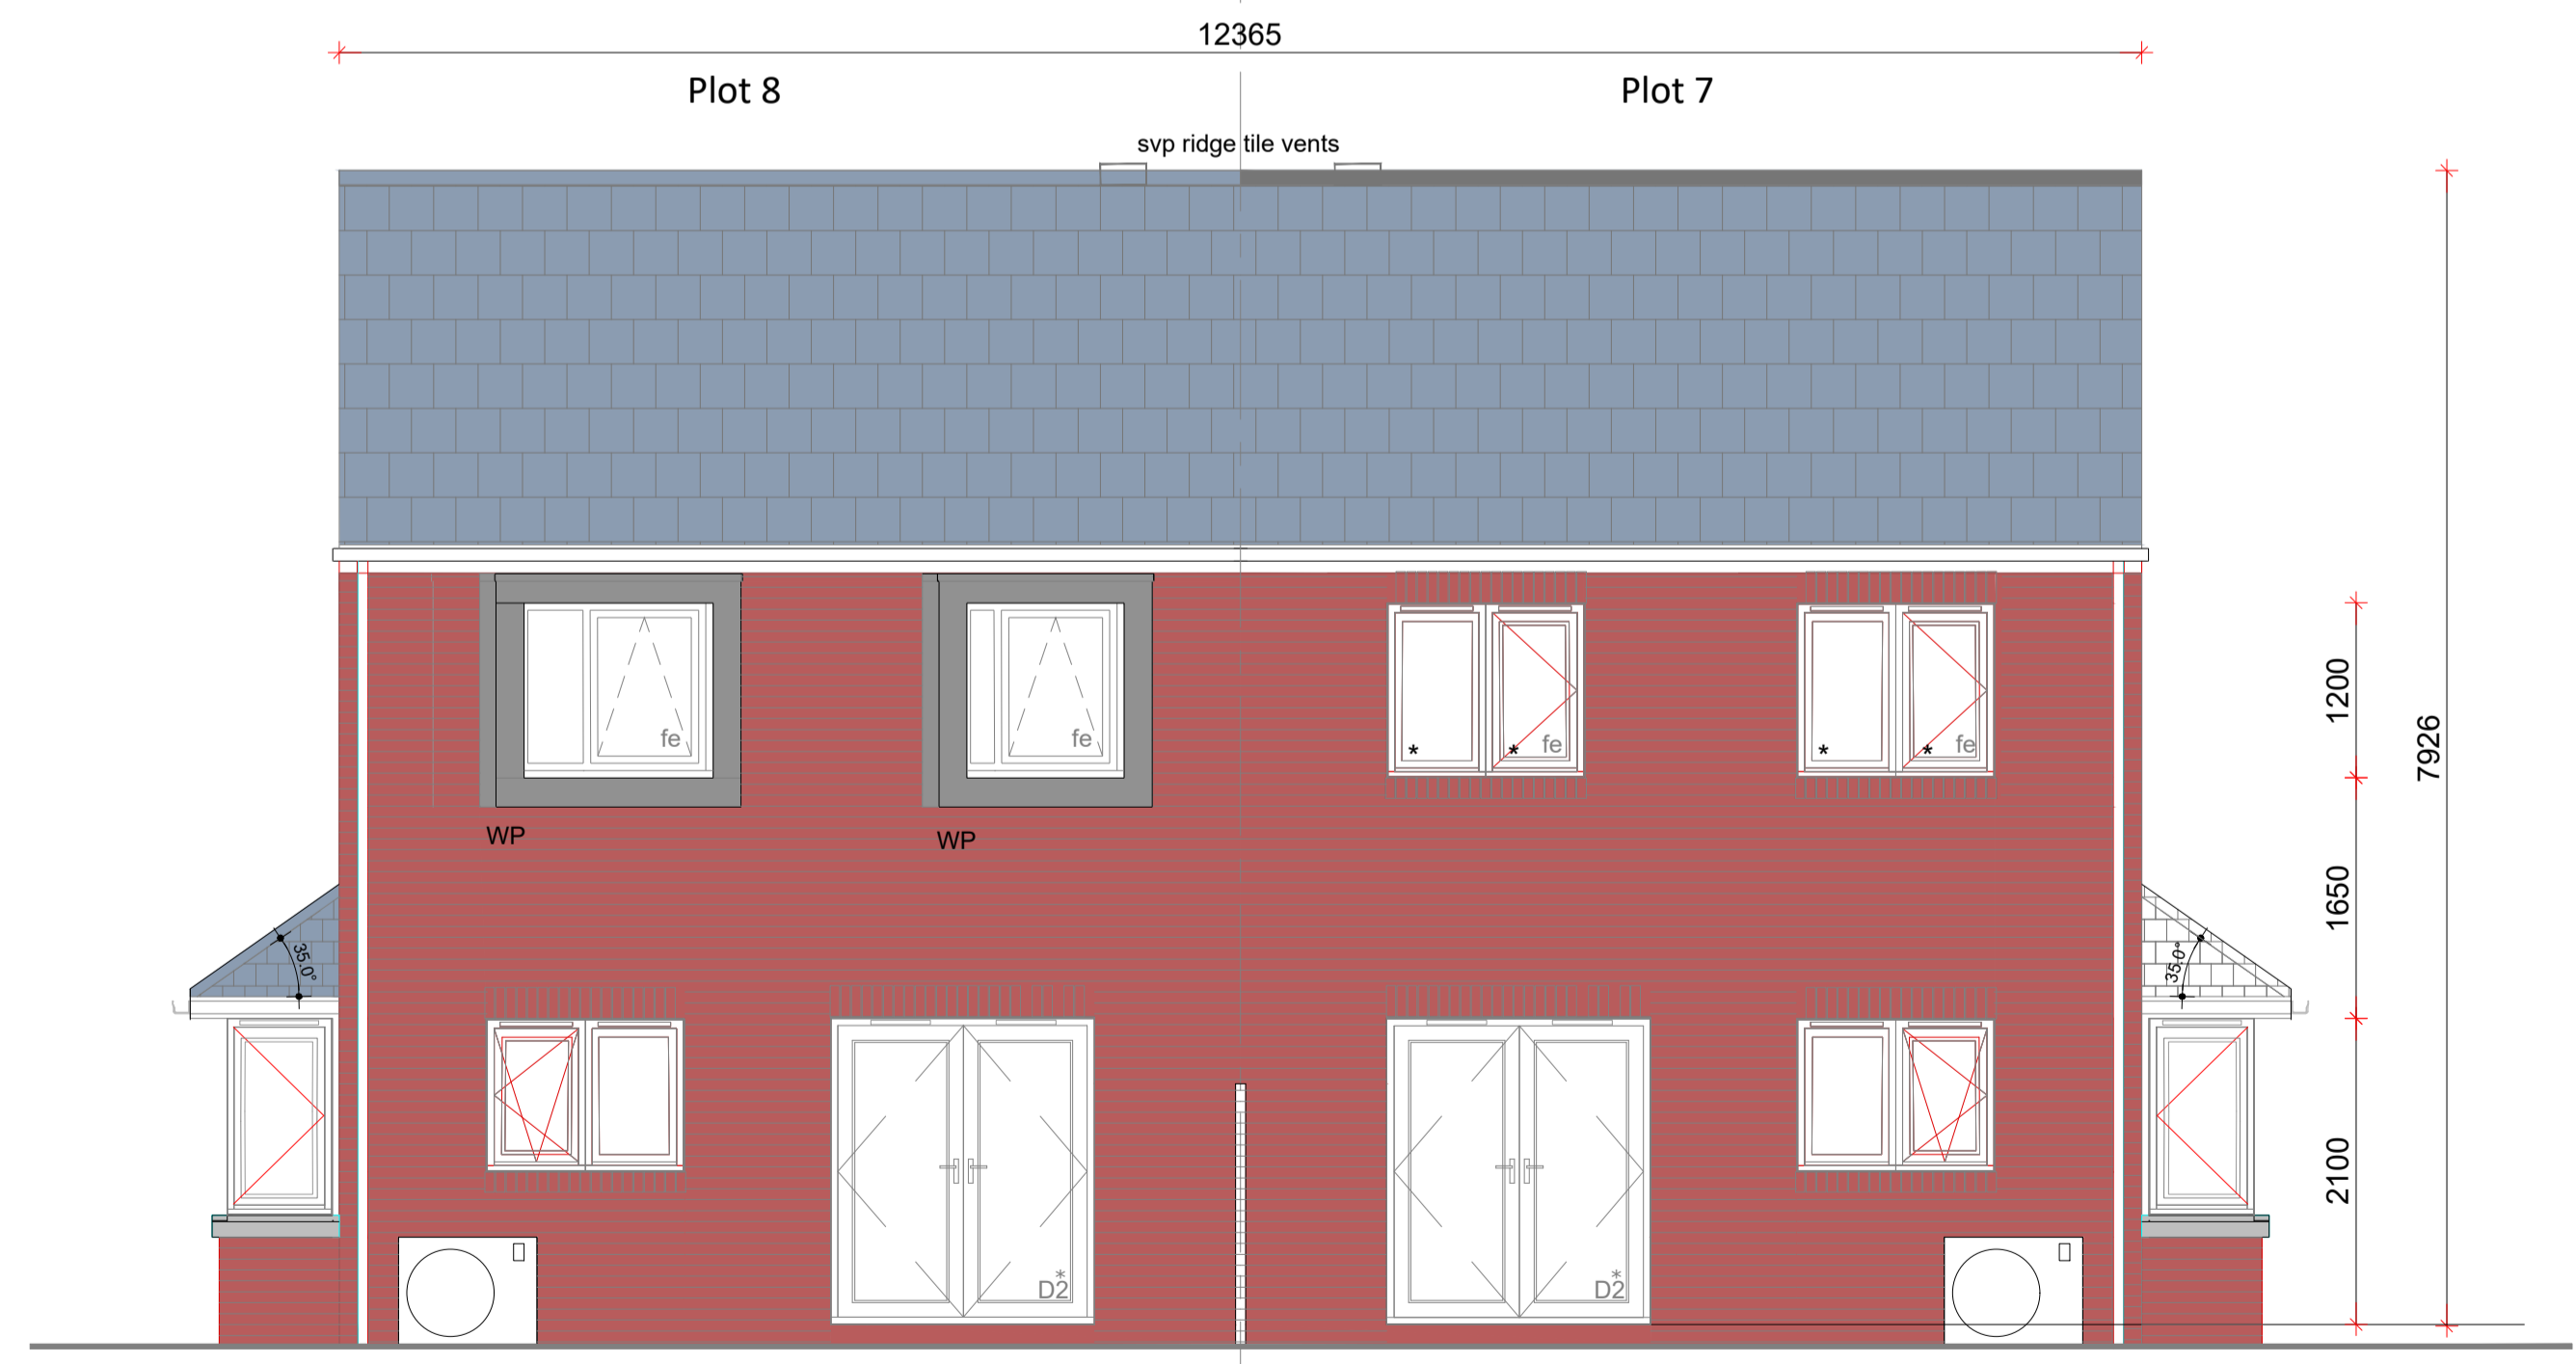

WP - Denotes window pod
fe Denotes Fire Escape Window

SOUTH WEST FACING
(REAR) ELEVATION
PLOT 7 & 8

03 Rear Elevation
1:50



SOUTH EAST FACING
(SIDE) ELEVATION -
PLOT 7

04 Side Elevation
1:50

| | | | |
|-----|----------------|----------|-----------|
| P2 | PLANNING ISSUE | 05/07/24 | MJY |
| P1 | FIRST ISSUE | 23/01/24 | MJY |
| Rev | Notes | Date | Issued By |



SERVICE
BMBC Strategic Housing Team

PROJECT
Goldthorpe Housing Project

TITLE
3 Bed Semi-Detached House (Dual Aspect)
Proposed Elevations
Plots 7 & 8

| | | |
|------------------|-------------------|-------------------------|
| PROJECT REF | DRAWING REFERENCE | REV |
| GHP | GHP-PH2a-DR-A-066 | P2 |
| SCALE | DISCIPLINE | SHEET SIZE |
| 1:50 | ARCHITECTURE | A1 |
| PURPOSE OF ISSUE | PLANNING APPROVAL | Drawn MJY Checked XX |