




GROUND FLOOR PLAN

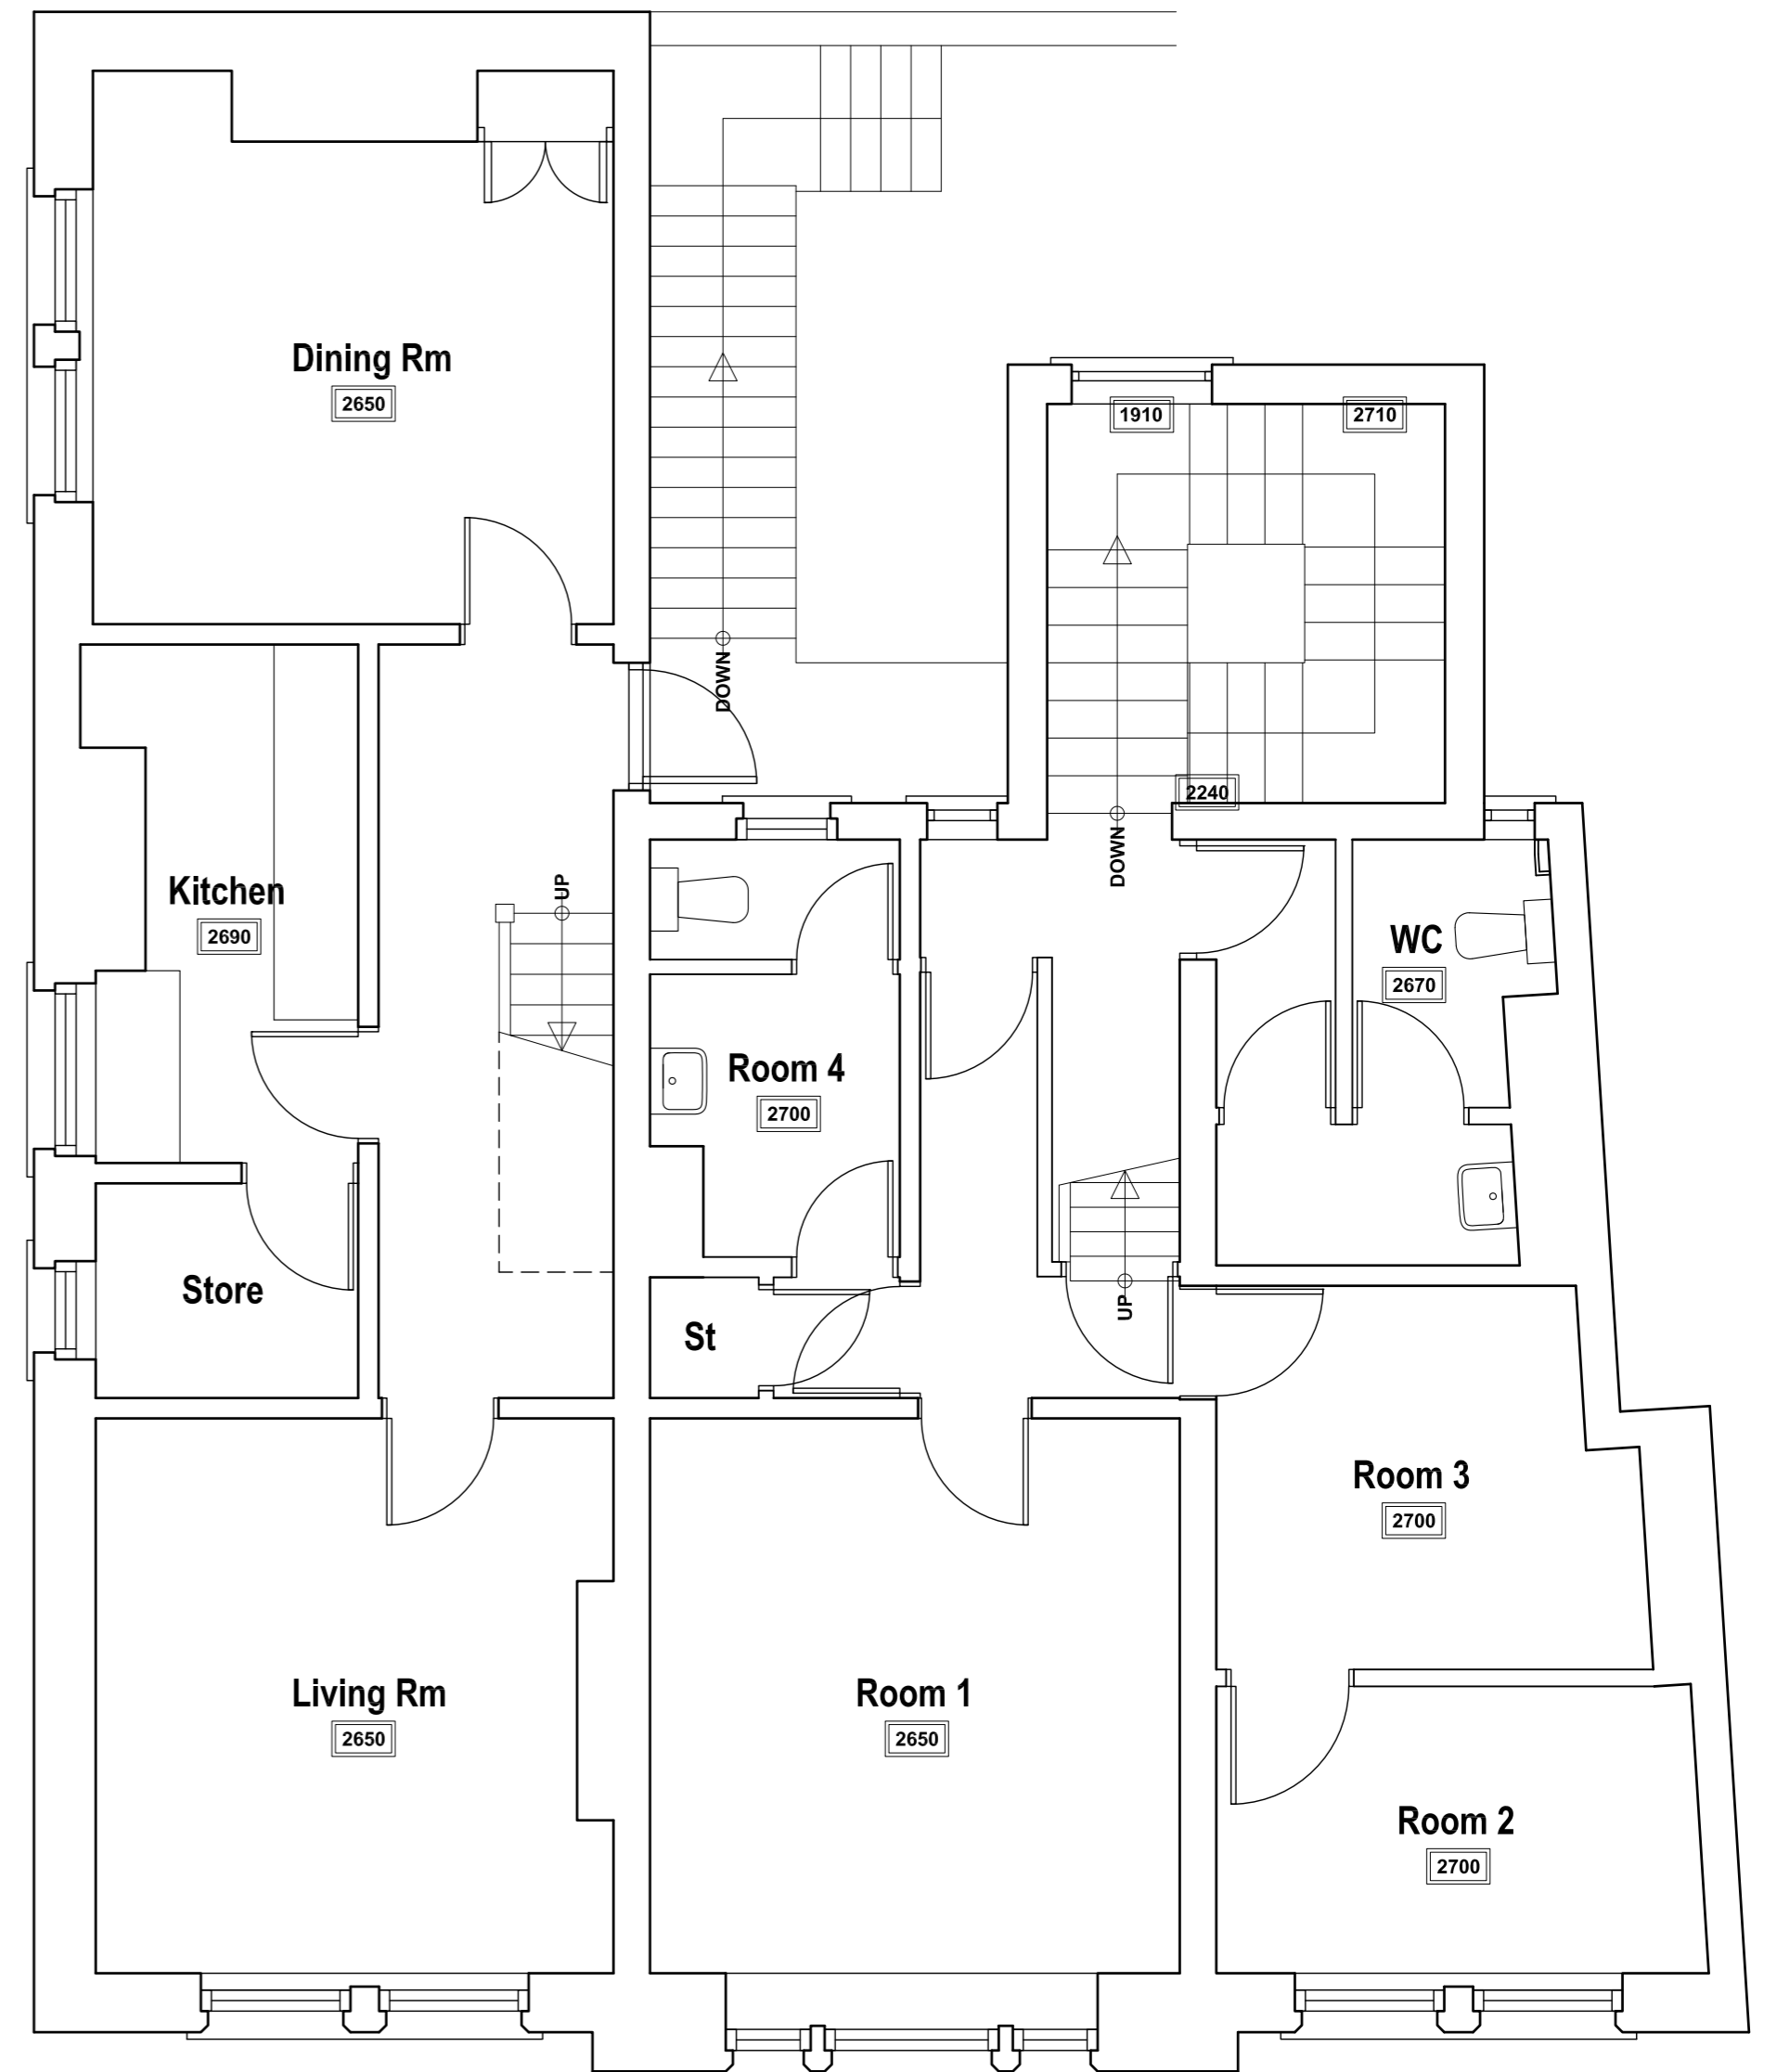

FIRST FLOOR PLAN

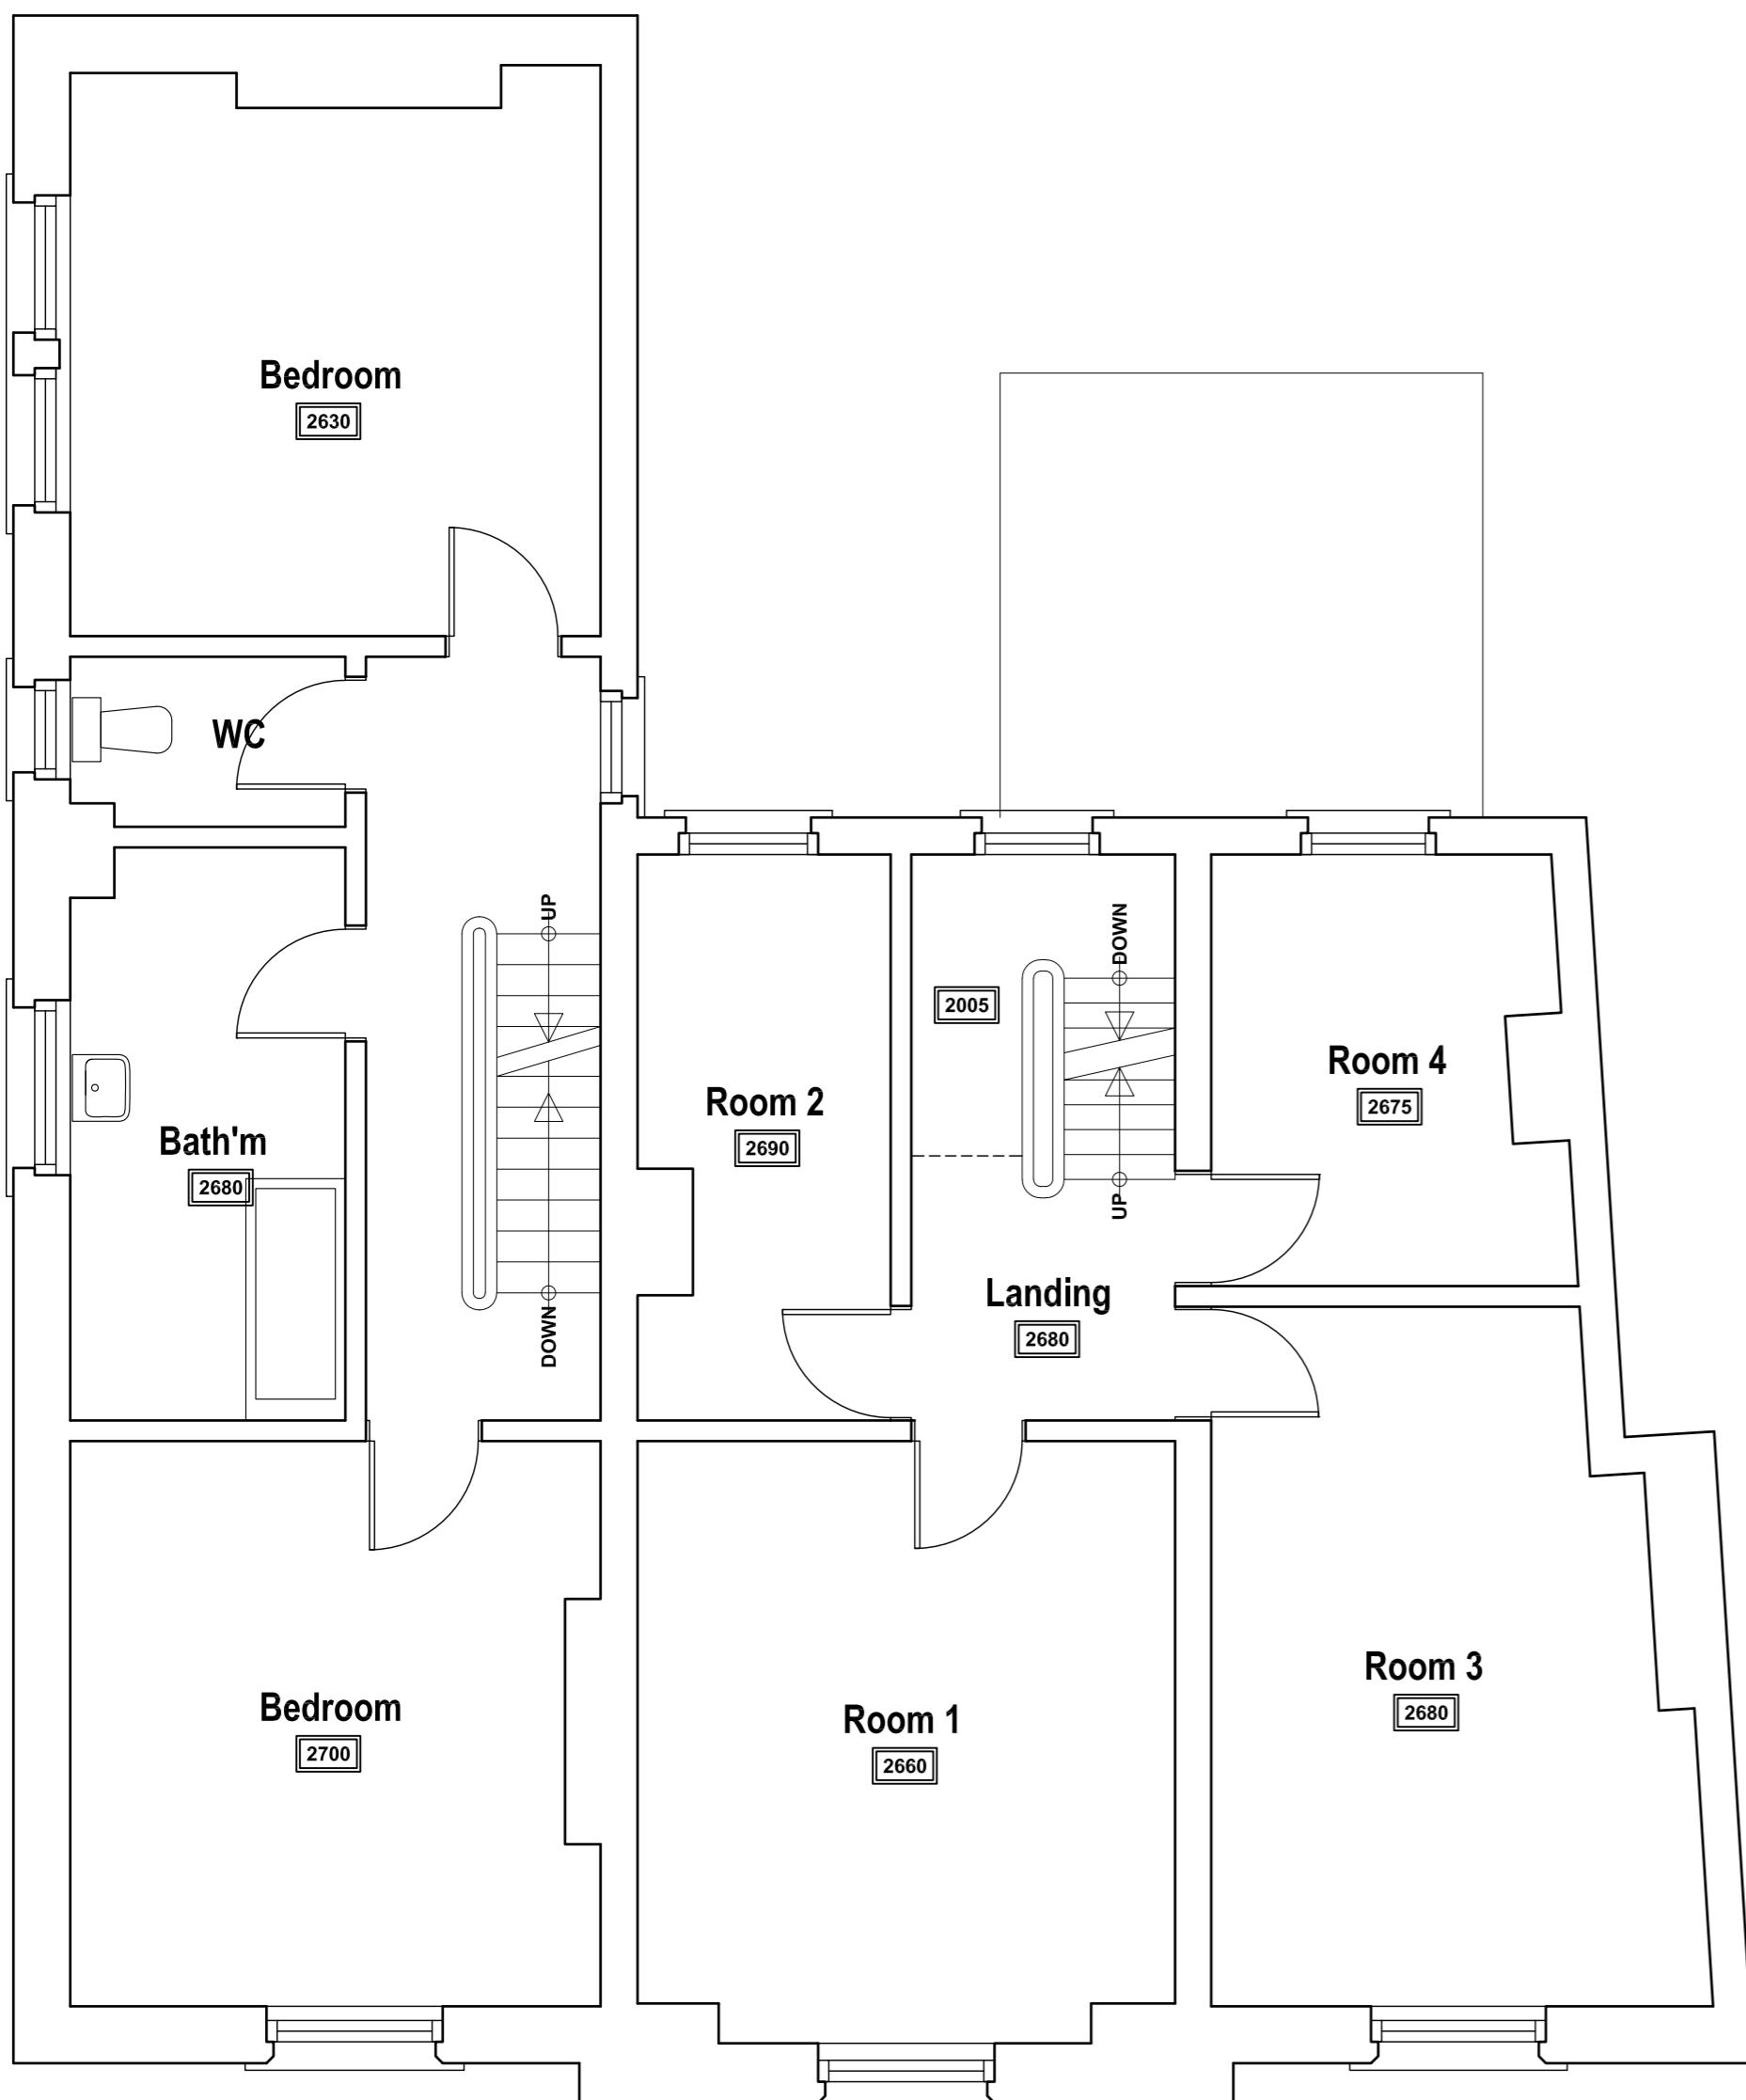

SECOND FLOOR PLAN

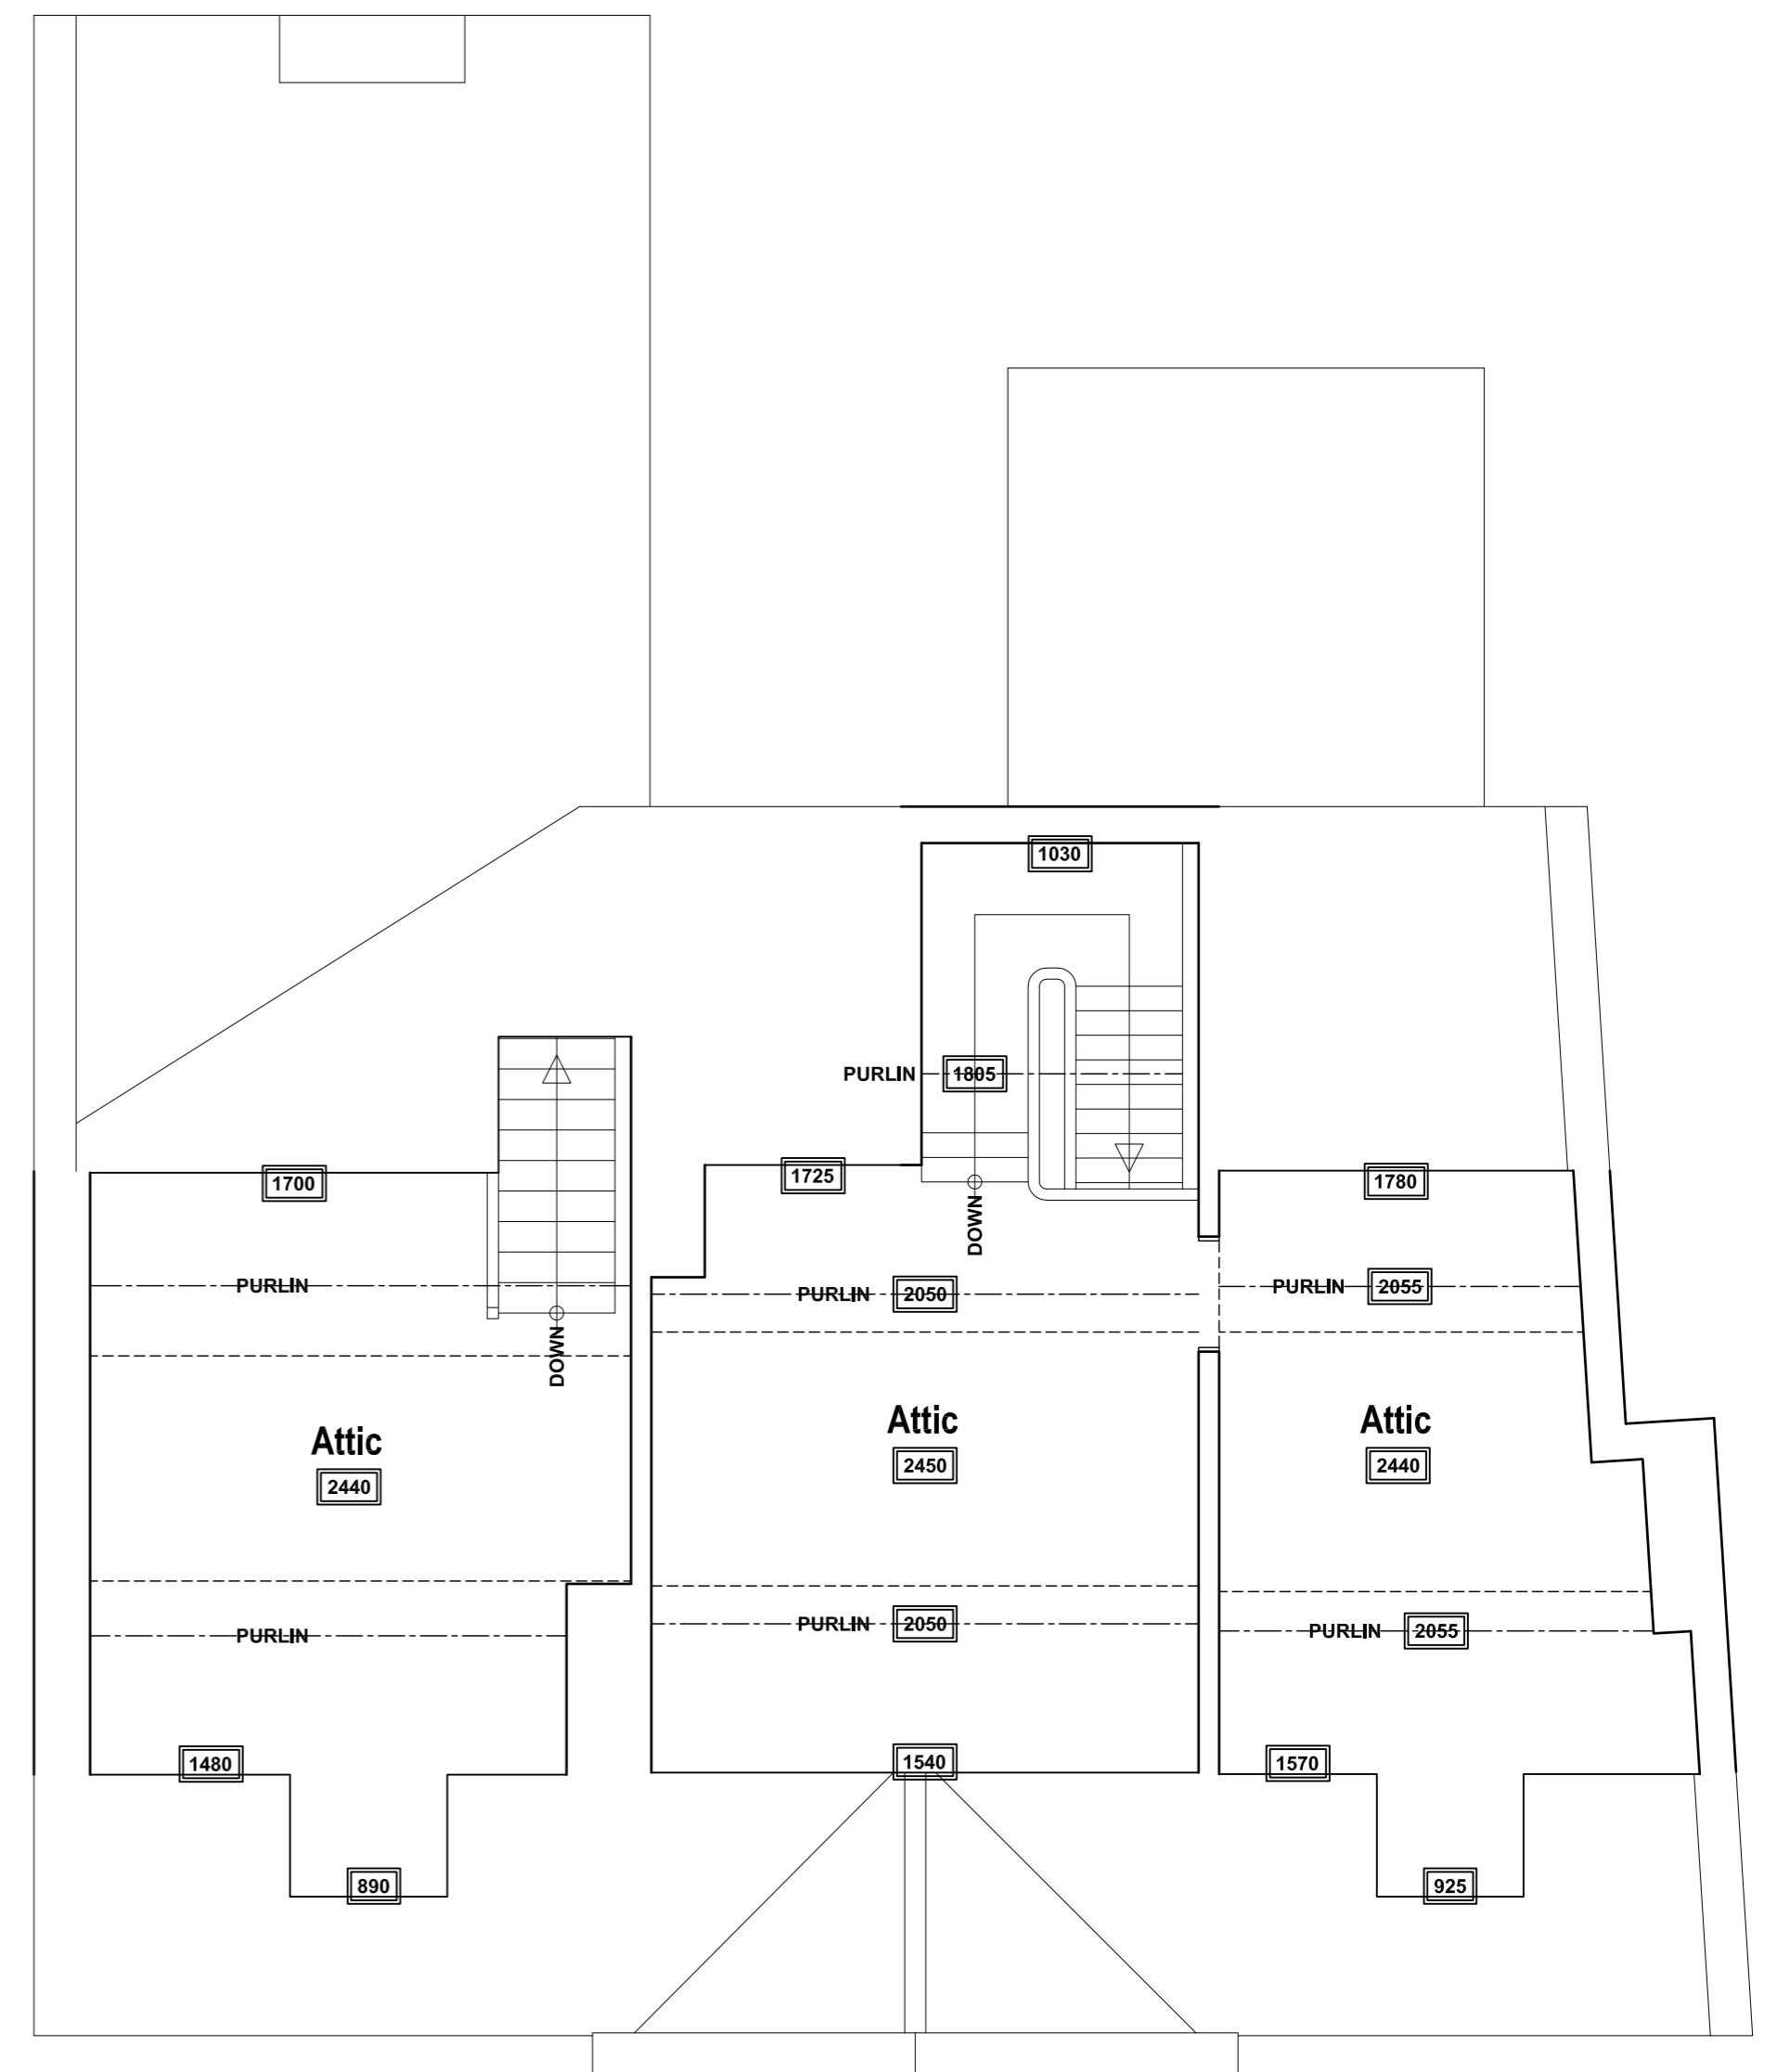

THIRD FLOOR PLAN

Revision	Date	Description
A	02/08/2024	SECOND FLOOR PLAN CLARIFIED.

**THE OLD BANK, 2 HIGH STREET,
WOMBWELL, BARNSELEY,
S73 0AW.**

SURVEY 1

FLOOR PLANS

Mr & Mrs Arnold.



JEA Architectural Ltd
23 Windmill Road, Wombwell,
Barnsley, S73 8PW.
Tel: 01226 754507
Email: jeald@virginmedia.com

This drawing and the copyright is the Architectural Company's property and may be used or reproduced only by agreement. All Dimensions in Millimetres Unless specified otherwise and subject to verification on site.

Scale: 1:50 @ A1	Date: JUNE 2024
Ref: 202328	Drwg No: 01

0 cm 2 cm 4 cm 6 cm