




PROPOSED REAR ELEVATION

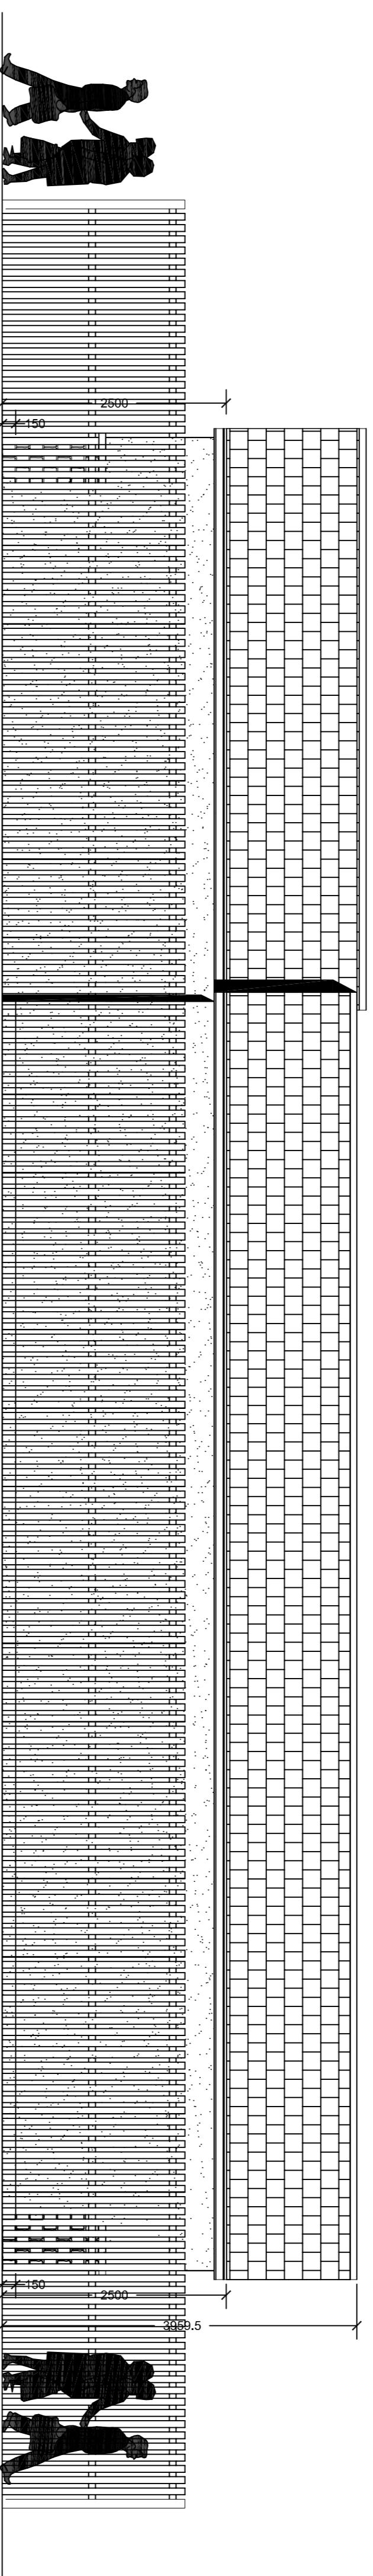


PROPOSED REAR ELEVATION WITH EXISTING FENCE

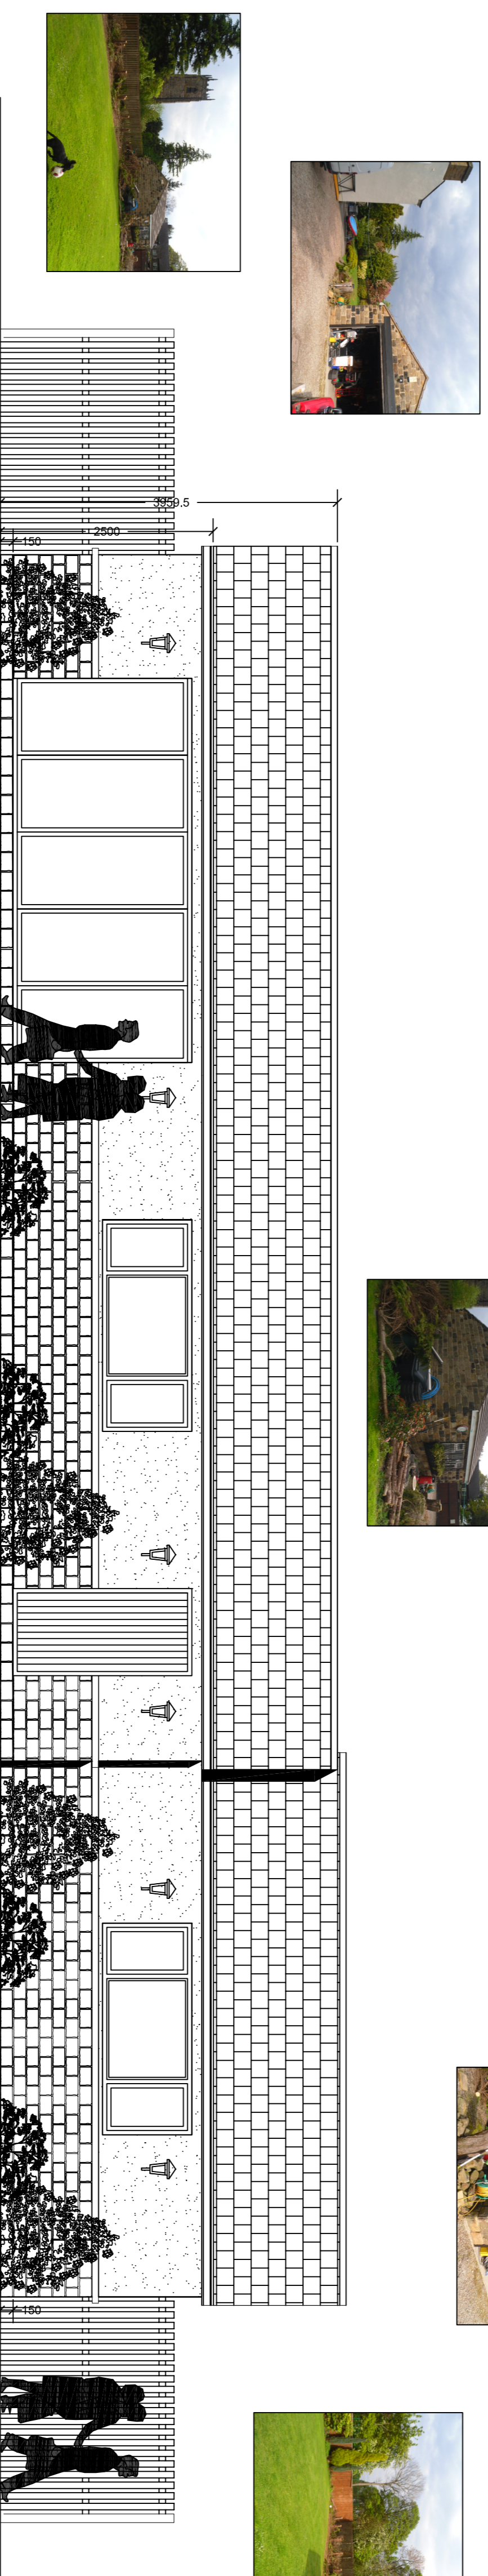


PROPOSED GARDEN ELEVATION

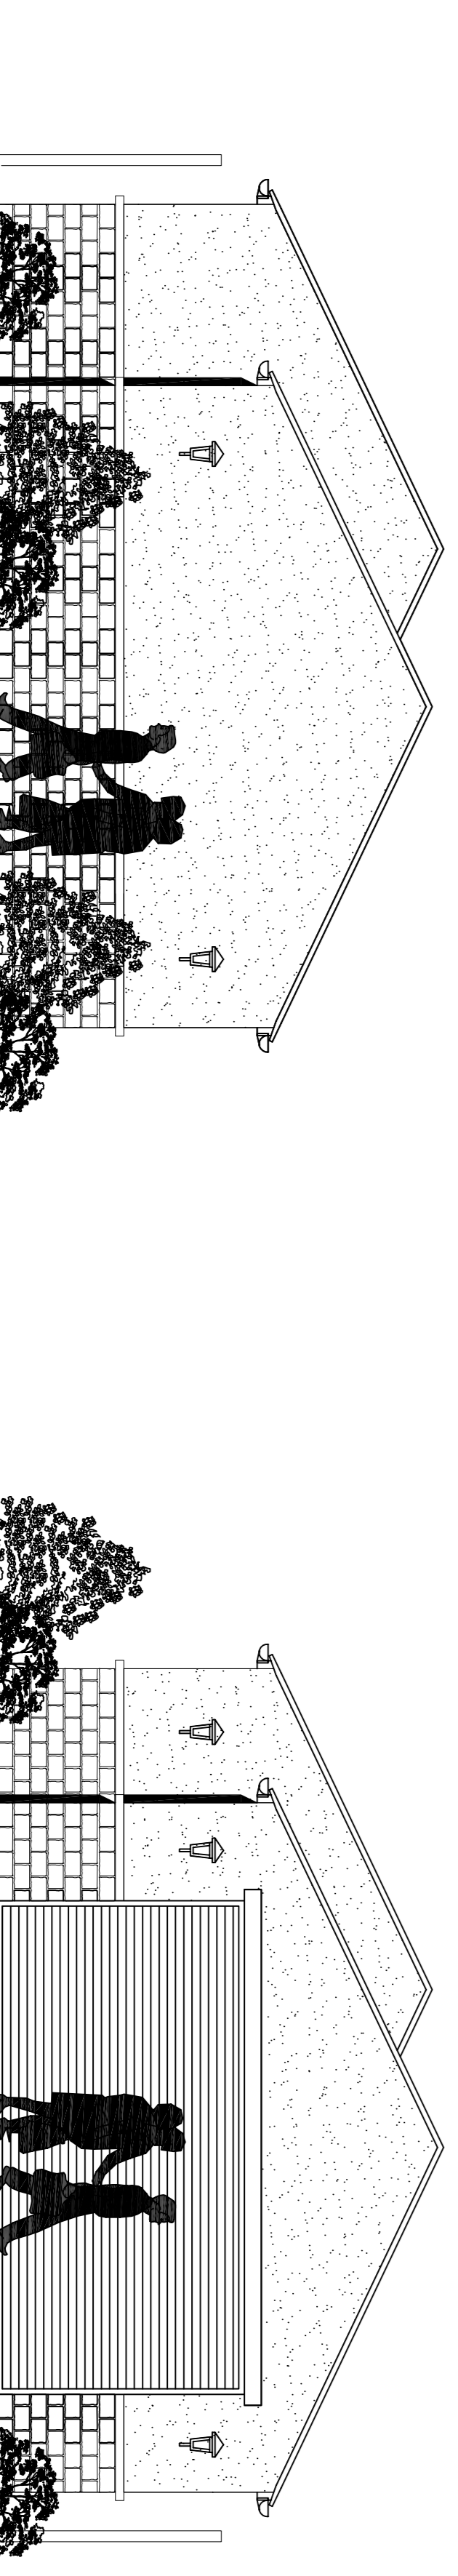

PROPOSED SIDE ELEVATION

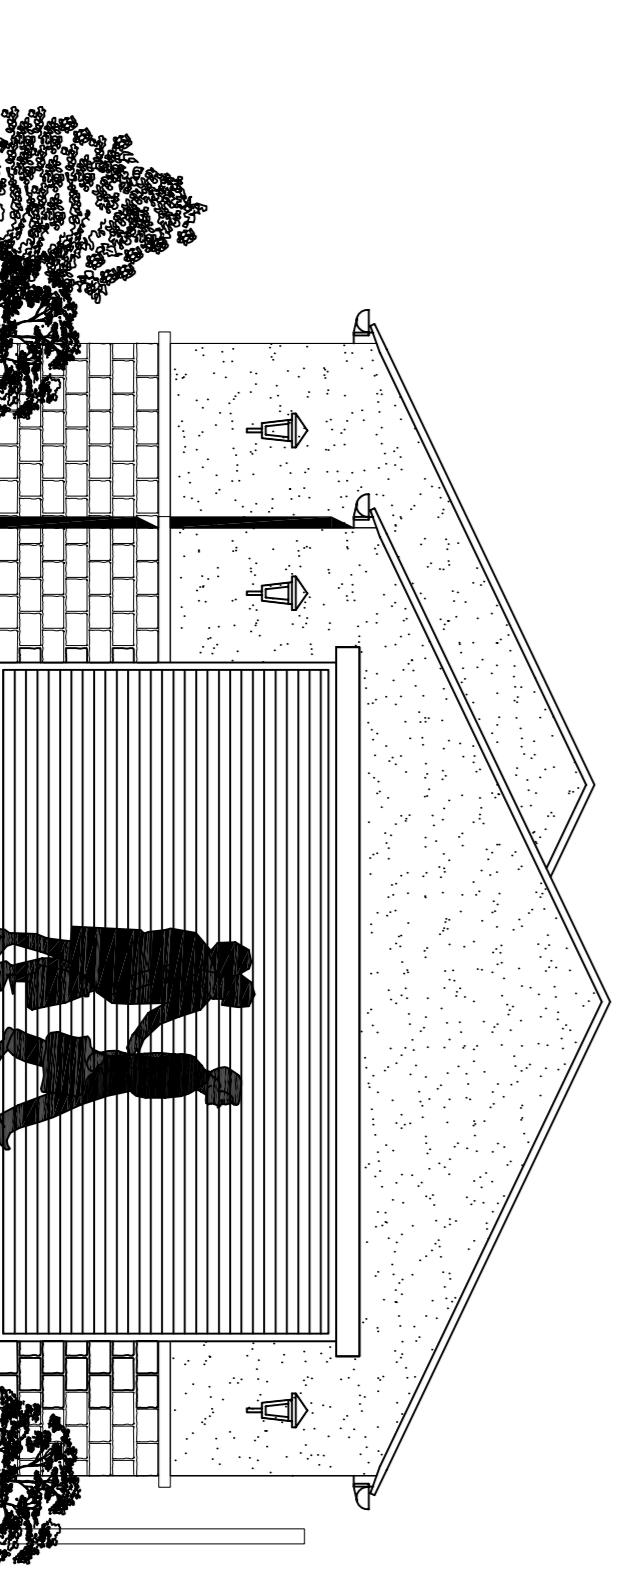

PROPOSED GARAGE ELEVATION

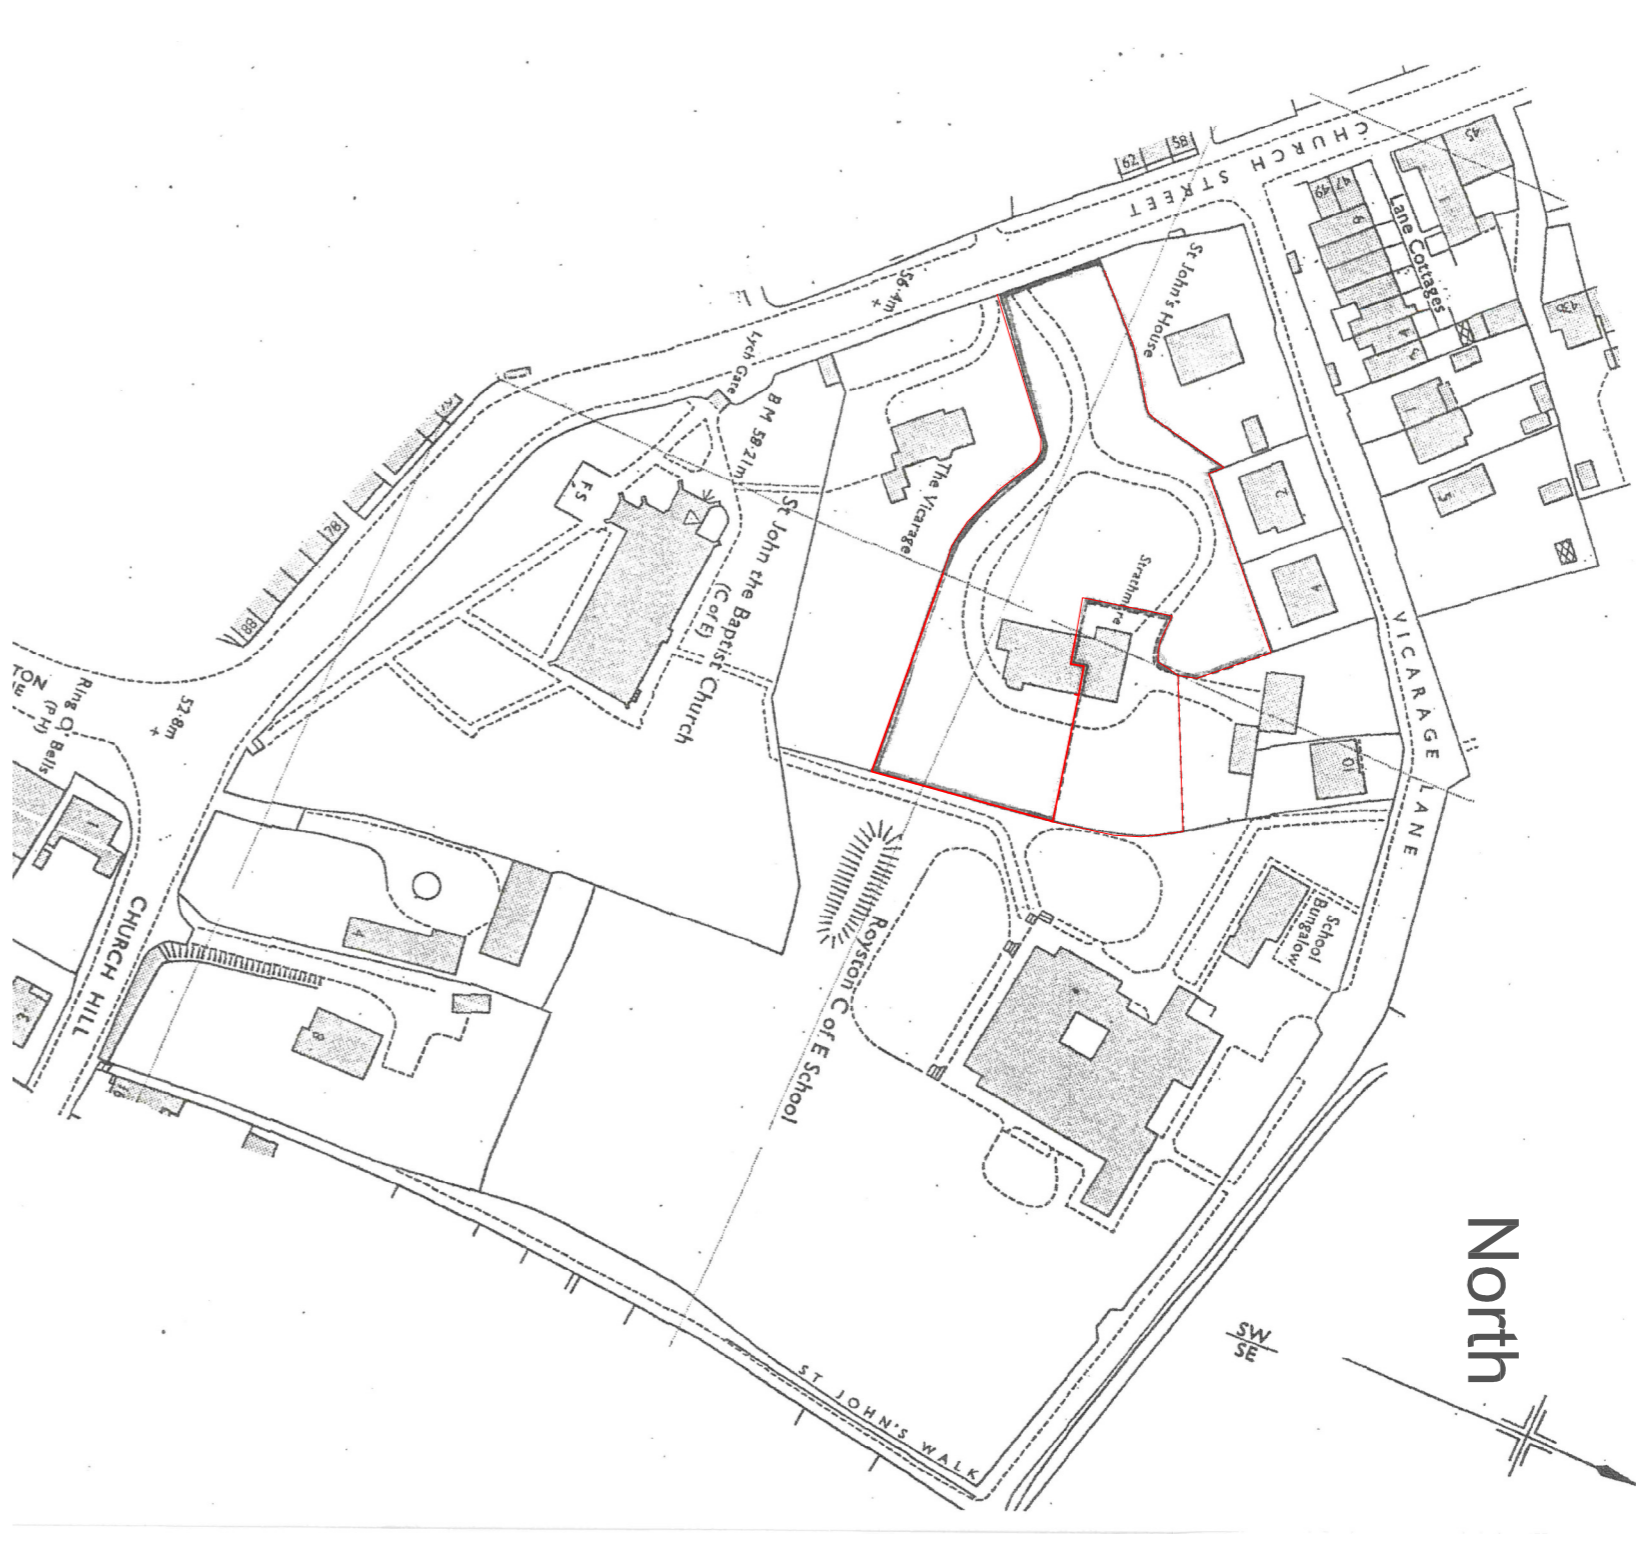

SITE LOCATION PLAN @ 1:1000



**ARCHIS SMART**  
DESIGNS LTD.

- Architectural design
- Planning & Building Regulations
- Landscape architecture
- 3D Visualisation & model making

ARCHIS SMART DESIGNS

CLIENT  
MR. & MRS. WILFRED. MOSTON

PROJECT  
GRASDEN HOUSE  
CHURCH STREET, ROYSTON  
S71 4QZ

DRAWING OF  
PROPOSED, REBUILD OF DETACHED  
GARAGE, ALONG WITH, JOINING, BUILDING  
TO, REAR, PROVIDING, STORE & ANNEX  
PROPOSED, ELEVATIONS

| drawing no                               | rev  | date         |
|--|--|--------------|
| DWG-003                                  | -  | MAY-19       |
| scale                                    | drawn  | checked date |
| 1:50 @ A1                                | SMT  | MAY-19       |
| 51 LARKSPUR WAY,<br>WAKEFIELD<br>WF2 0FD | m.07643232329<br>t.01924 371783<br>e. info@archis.smartdesigns.co.uk |              |