
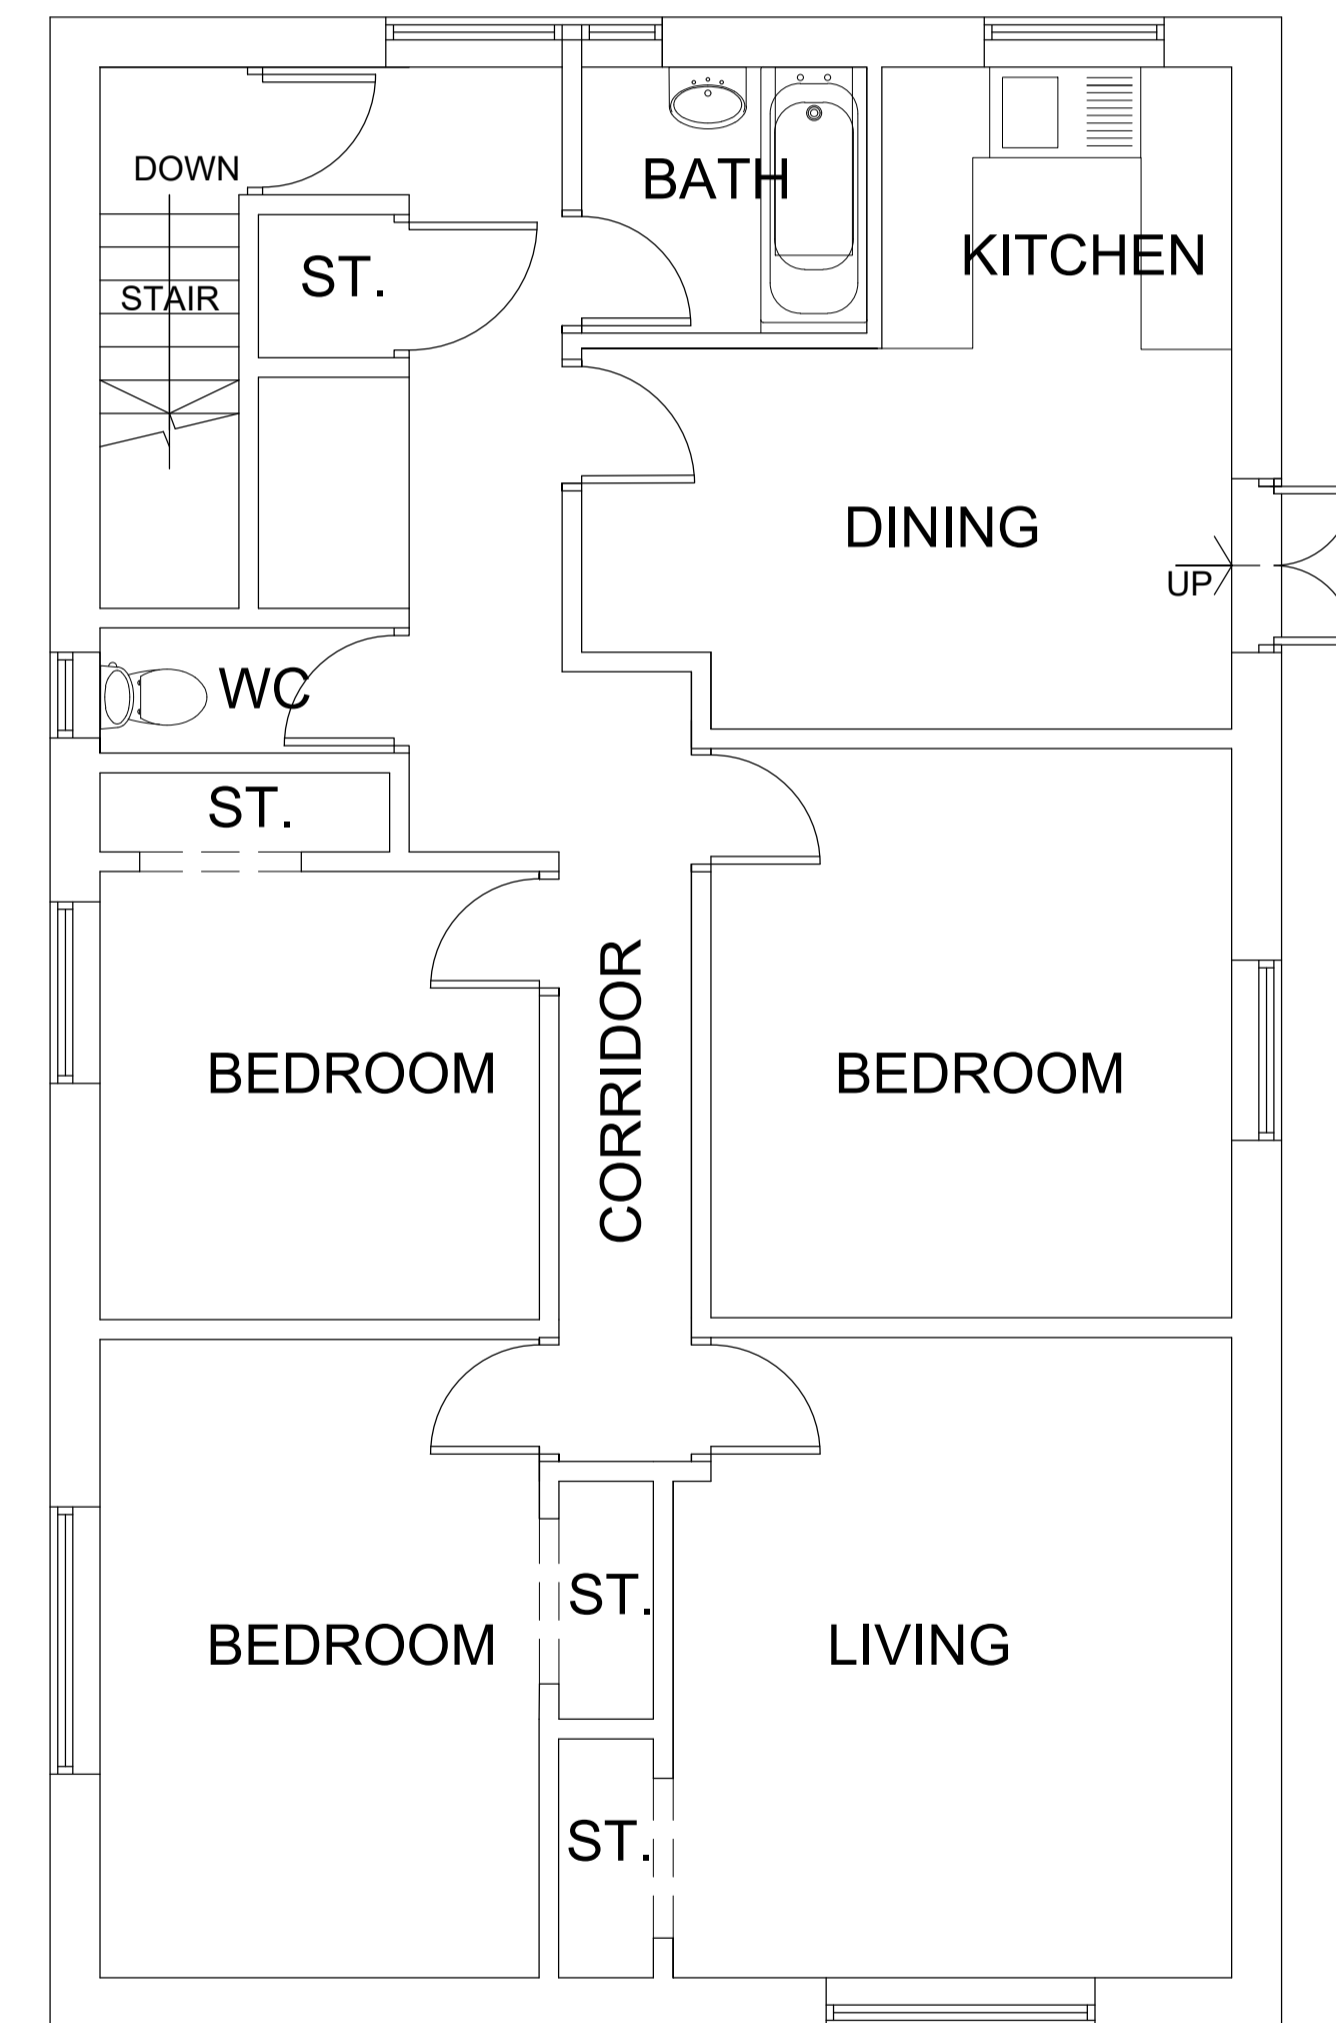


# GROUND FLOOR PLAN HOYLAND TAP AND BUSINESS UNITS

AREAS HATCH RED SUBJECT TO CHANGE OF USE  
REMAINDER OF BUILDING REMAINS AS EXISTING  
AND EXCLUDED FROM THE CONSIDERATION OF THE APPLICATION

AREAS HATCH RED SUBJECT TO CHANGE OF USE  
REMAINDER OF BUILDING REMAINS AS EXISTING  
AND EXCLUDED FROM THE CONSIDERATION OF THE APPLICATION

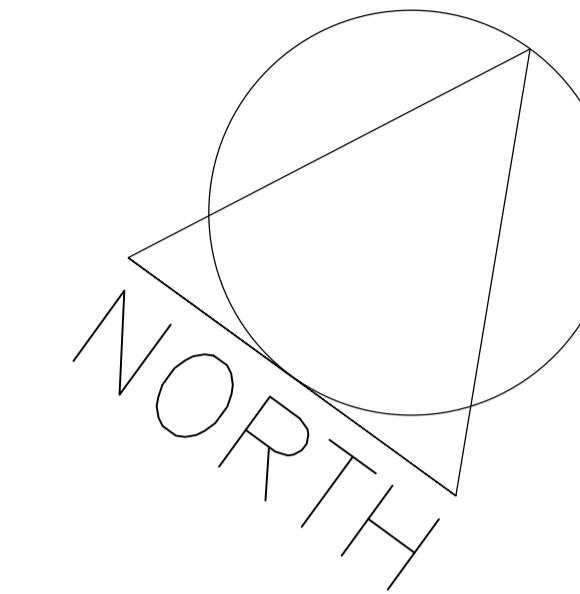

# FIRST FLOOR PLAN EXISTING FLAT

<p>1. THIS DRAWING AND THE COPYRIGHTS AND PATENTS THEREIN ARE THE PROPERTY OF NYP ARCHITECTURAL SERVICES LIMITED REGISTERED IN ENGLAND AND WALES No. 12345337 AND MAY BE USED OR REPRODUCED ONLY UNDER CONTRACT.</p> <p>2. CONTRACTORS AND SUB-CONTRACTORS MUST CHECK AND AGREE ALL DIMENSIONS BEFORE PREPARING SHOP DRAWINGS OR COMMENCING WORK ON SITE.</p> <p>3. CONTRACTORS ARE RESPONSIBLE FOR INFORMING THE DESIGNER OF ANY DISCREPANCY DISCOVERED ON THIS DRAWING OR BETWEEN THIS DRAWING AND ANY OTHER RELATED DOCUMENT ISSUED UNDER THE STANDARD FORM OF CONTRACT IN RESPECT OF THE WORK.</p> <p>4. WRITTEN DIMENSIONS ONLY ARE TO BE USED FROM THIS DRAWING. IF IN ANY DOUBT ASK FOR CLARIFICATION.</p>				<p><b>NYP ARCHITECTURAL SERVICES LIMITED</b> BUSINESS AND INNOVATION CENTRE, WILTHORPE, BARNSELY, S75 1UL. TEL: 01226 200989 EMAIL: scott@nypas.co.uk stephen@nypas.co.uk</p>			
<p>Project: <b>HOYLAND TAP BAR AND BUSINESS UNITS CLOUGHFIELDS ROAD HOYLAND S74 0HR</b></p>		<p>Client:</p>		<p>Date: <b>SEPTEMBER 2023</b></p>			
<p>Drawing Title: <b>FLOOR PLANS AS PROPOSED</b></p>		<p>Ref: 104-108</p>		<p>Scale: <b>1:50 @ A1</b></p>			
		<p>Dwg. No. 03</p>		<p>Rev. A</p>			

SHEET SIZE: A1