



elevation e-e

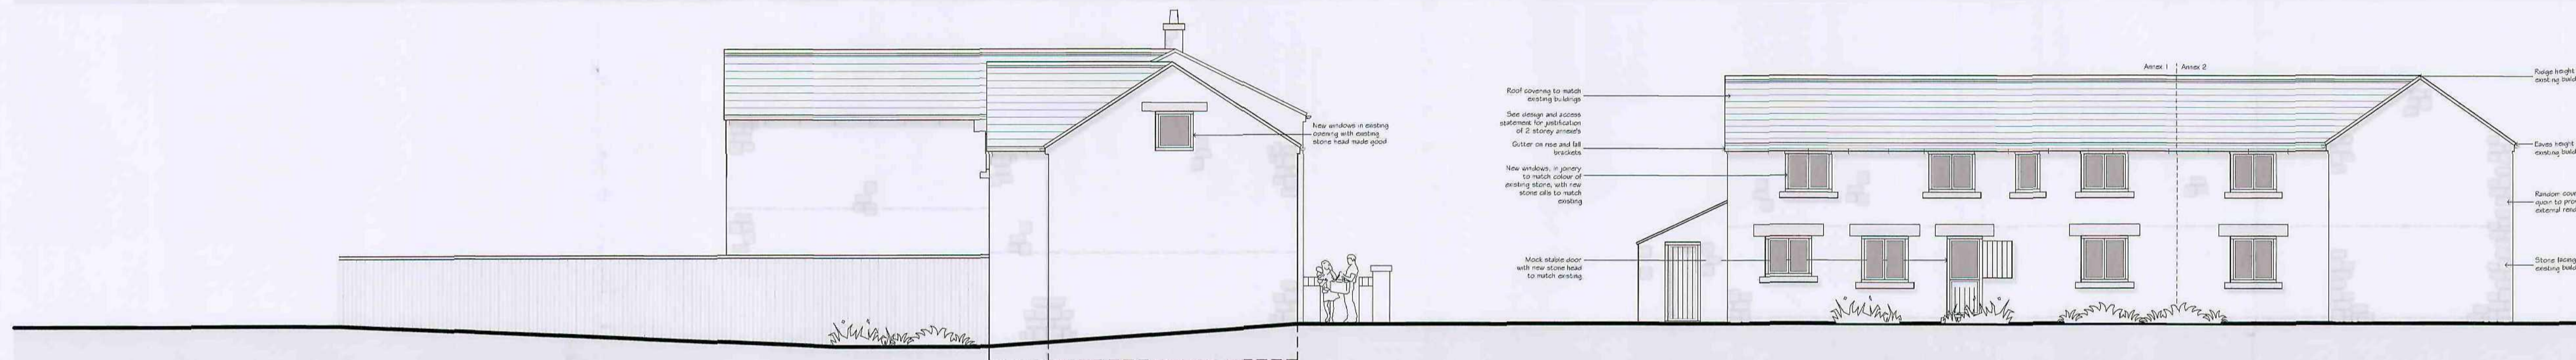


elevation f-f front elevation 2

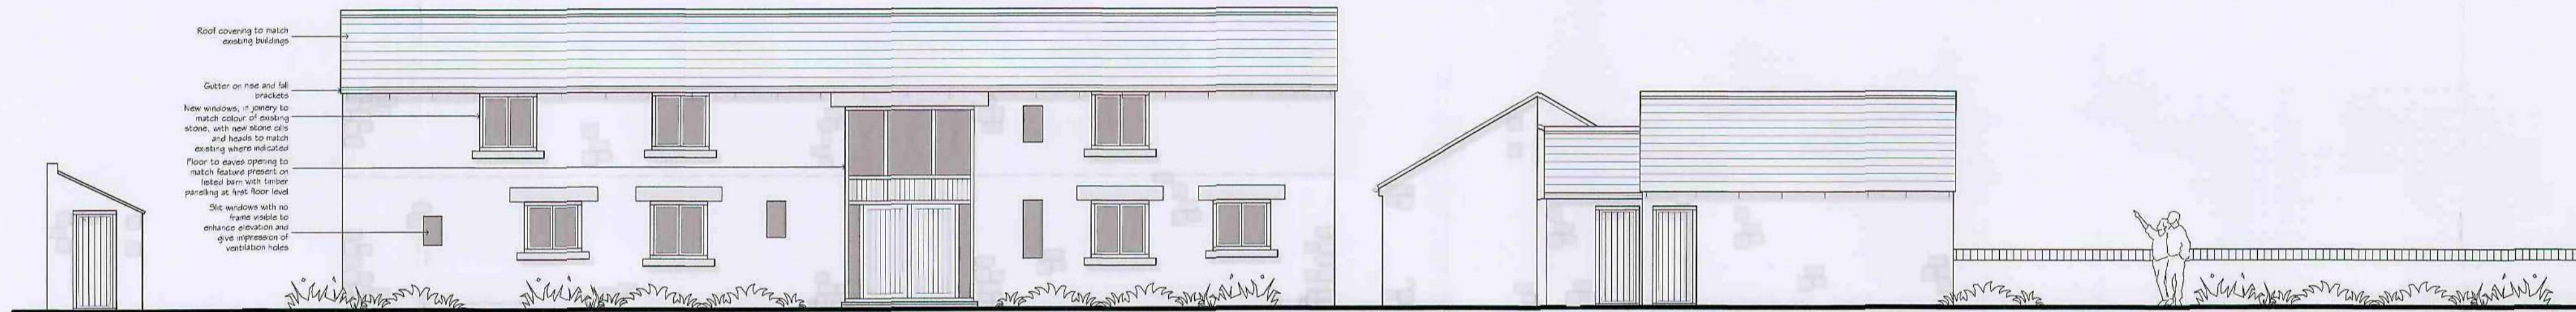


elevation g-g



elevation h-h

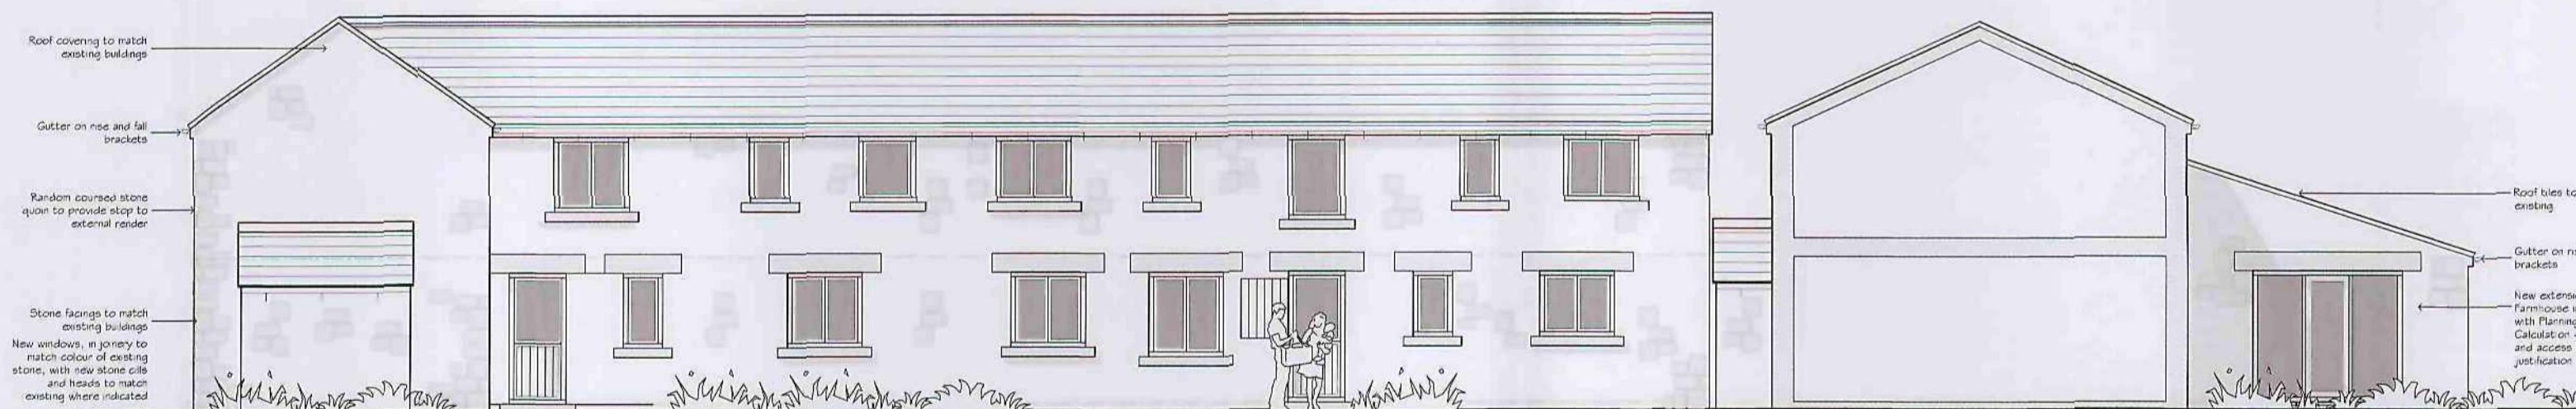

elevation i-i

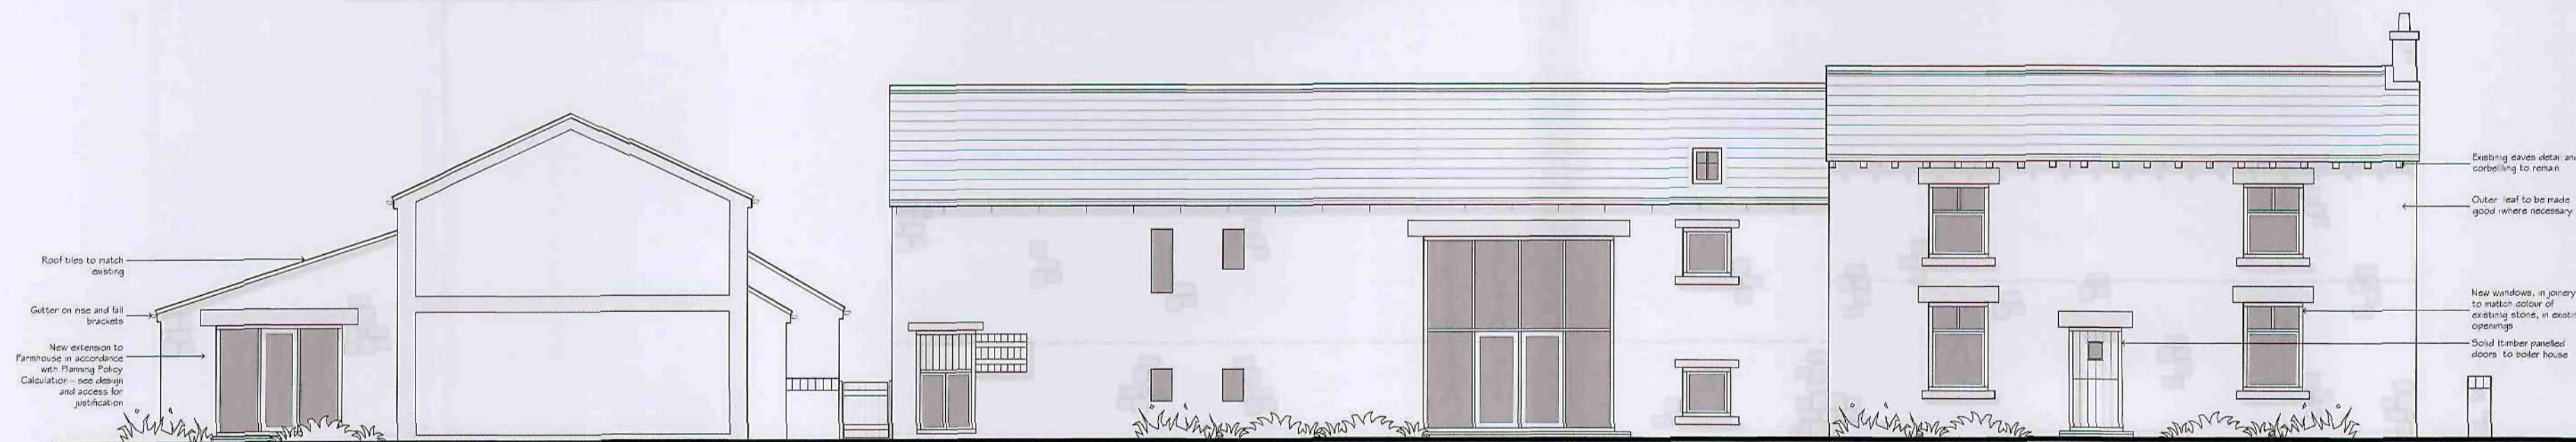


elevation j-j

GENERAL NOTES

WARNING TO HOUSE-PURCHASERS
Property Misdescriptions Act 1991

Buyers are warned that this is a working drawing and is not intended to be treated as descriptive material describing, in relation to any particular property or development, any of the Specified Matters prescribed by any Order made under the above Act. The contents of this drawing may be subject to change at any time and alterations and variations can occur during the progress of the works without revision of the drawing. Consequently the layout, form, content and dimensions of the finished construction may differ materially from those shown. Nor do the contents of this drawing constitute a contract, part of any contract or warranty. The client is responsible for checking and verifying all building dimensions, levels, sewer invert levels and connections prior to any work commencing. Any drawings that are produced by separate consultants are to be checked and approved by the Architect prior to any orders being made. No work must commence on site until the above has been resolved. The client must organise the above and ensure all drawings relating to the site are updated in accordance with such changes and all relevant parties are updated in order to fulfill their professional roles and responsibilities. All work on site must comply to current Building Regulations, British Standards and CDM Regulations whether specifically indicated on these drawings or not. All dimensions are structural and exclude plaster. Do not scale from this drawing. If in doubt, ask.

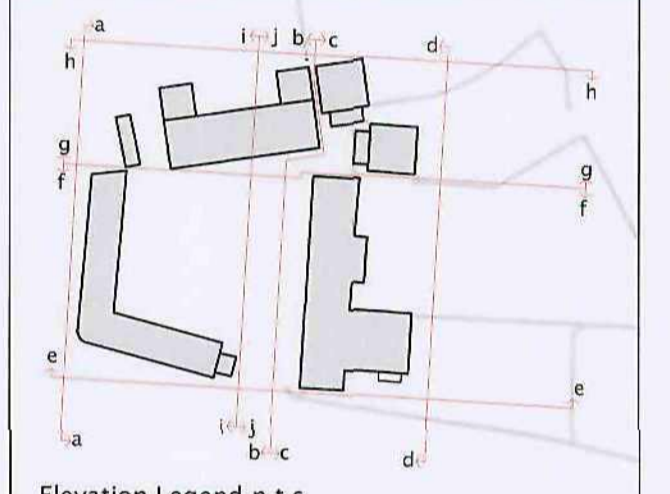

Elevation Legend n.t.s


Barnsley Metropolitan Borough Council
01 SEP 2008
Corporate Mail Room

BB | AD Ltd
Barnett & Burgin Architectural Design Ltd
Unit 44, Century Business Centre
Manvers Way, Manvers, Rotherham
Tel: 01 709 300186 | Fax: 01 709 300187
Email: info@bbad.ltd.uk


CLIENT
MR DICKINSON

SITE
**ROYD HILL FARM
HIGHAM**


drawing no	rev	date
P08:011:05	-	29.07.08
scale	drawn	checked by
1:100 @ A1	MLB	MRB

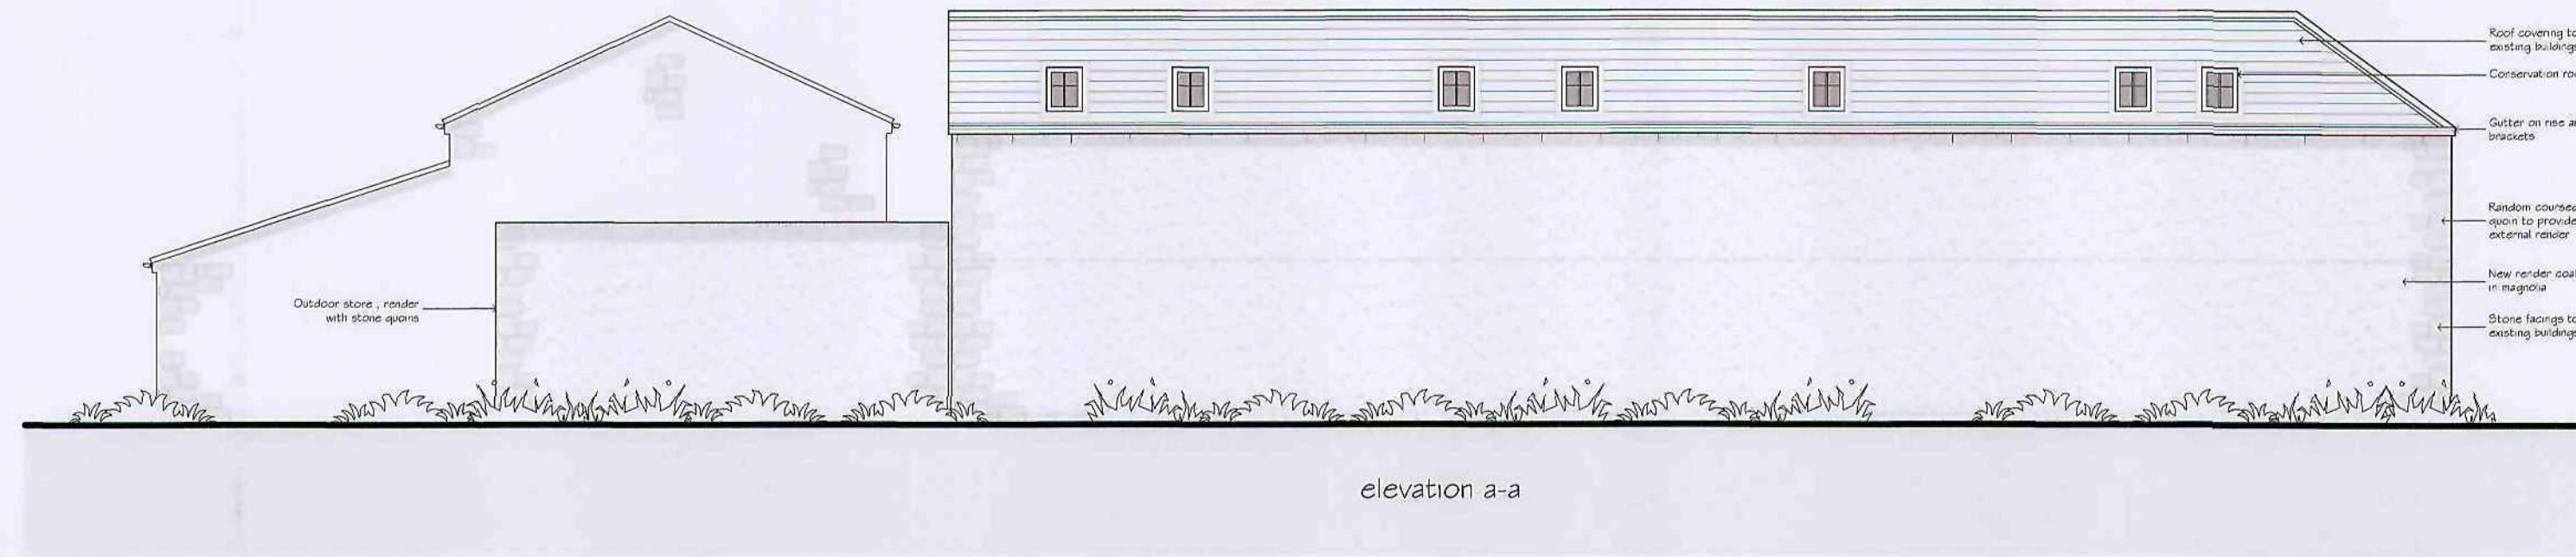


elevation a-a

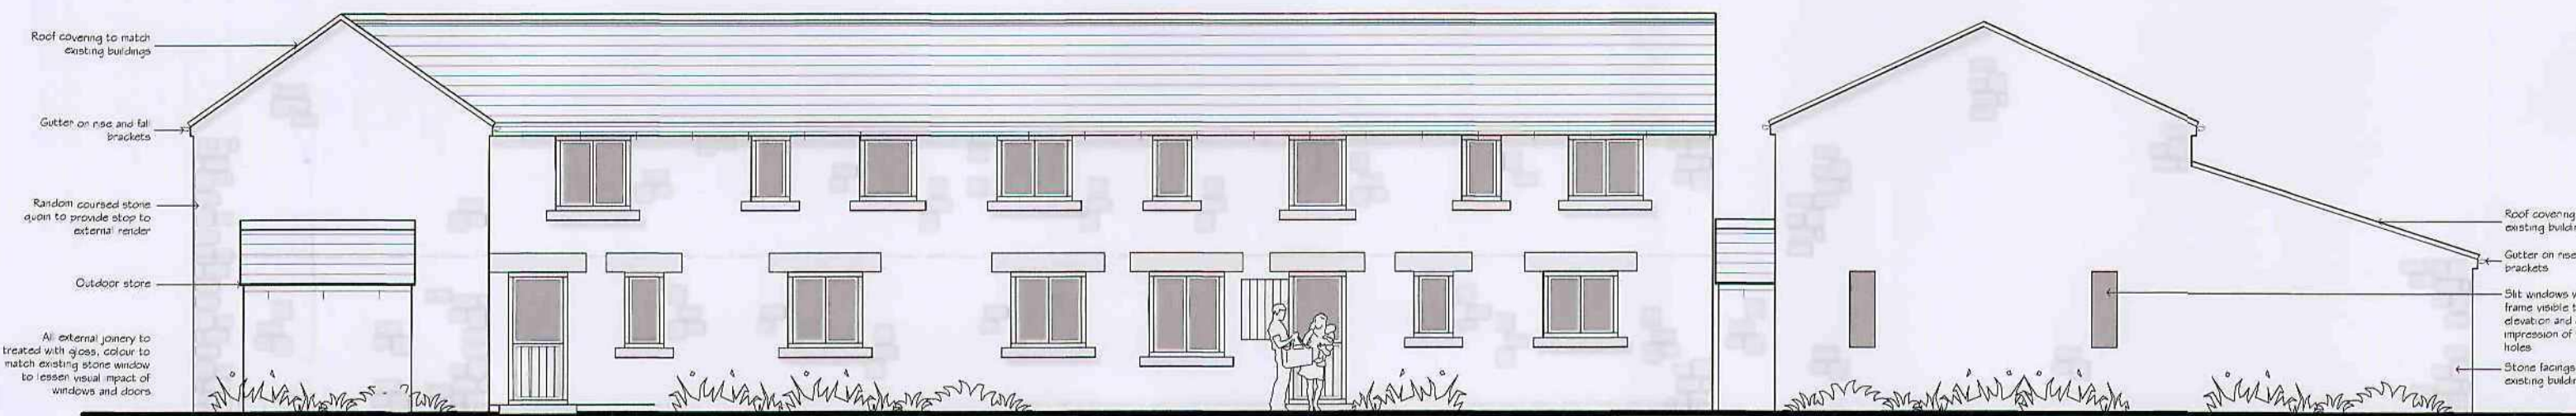

elevation b-b

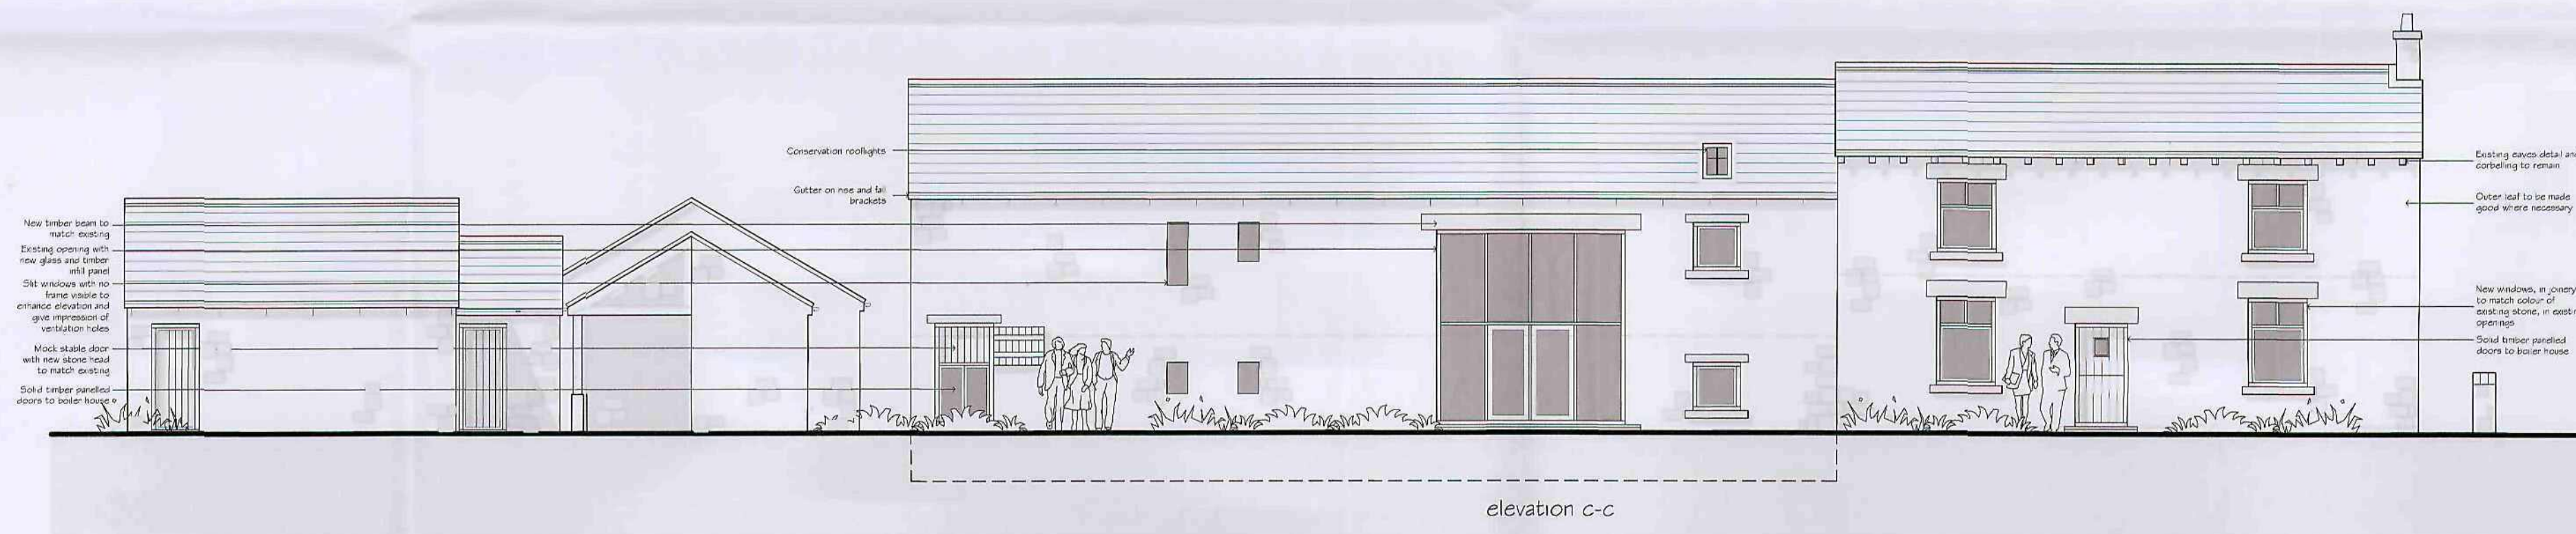

elevation c-c

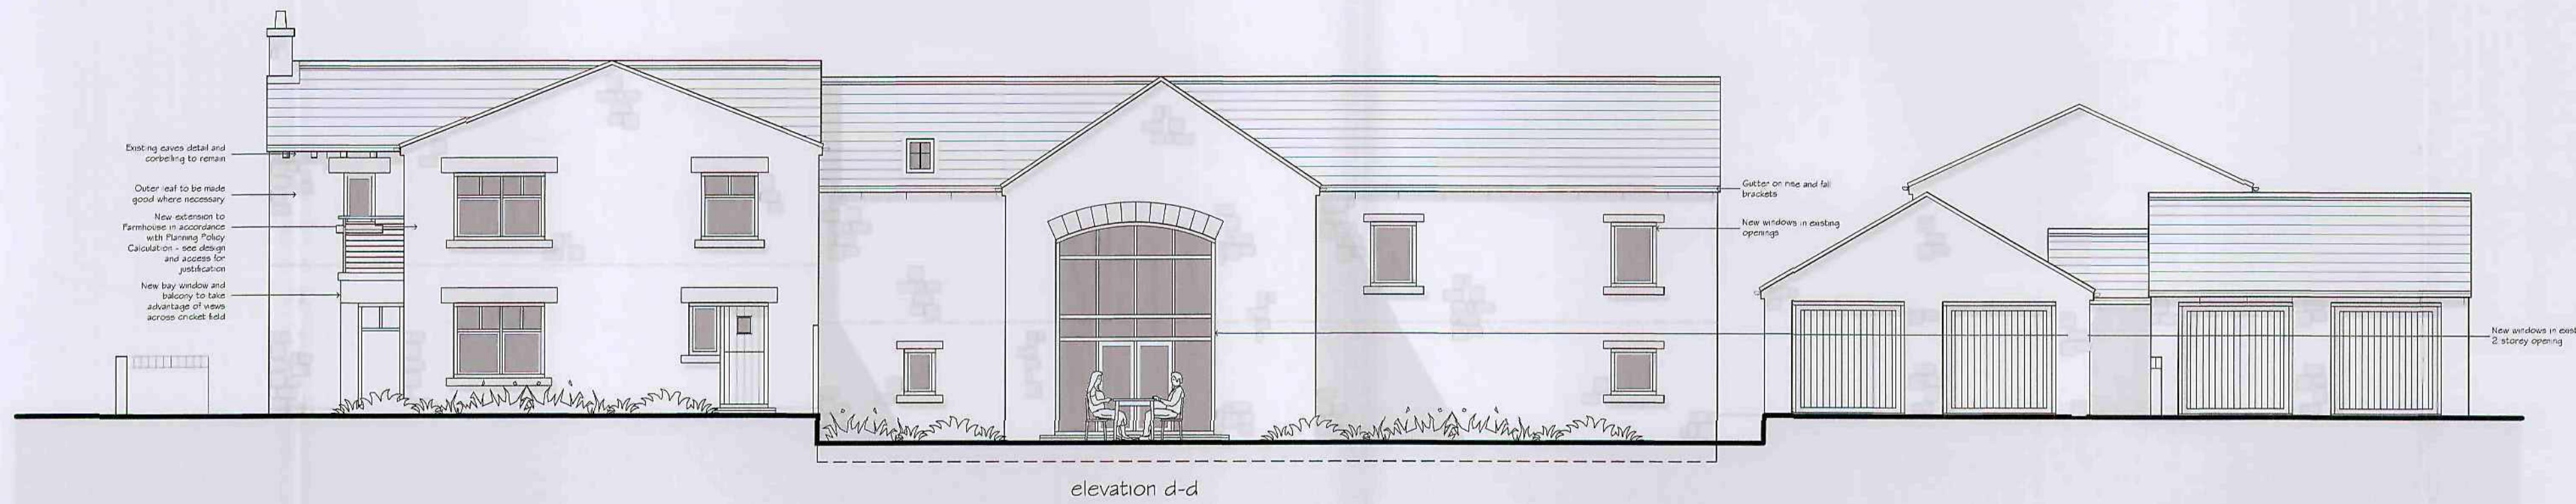


elevation d-d

GENERAL NOTES

WARNING TO HOUSE-PURCHASERS
Property Misdescriptions Act 1991

Buyers are warned that this is a working drawing and is not intended to be treated as descriptive material describing, in relation to any particular property or development, any of the Specified Matters prescribed by any Order made under the above Act. The contents of this drawing may be subject to change at any time and alterations and variations can occur during the progress of the works without revision of the drawing. Consequently the layout, form, content and dimensions of the finished construction may differ materially from those shown. Nor do the contents of this drawing constitute a contract, part of any contract or warranty. The client is responsible for checking and verifying all building dimensions, levels, sewer invert levels and connections prior to any work commencing. Any drawings that are produced by separate consultants are to be checked and approved by the Architect prior to any orders being made. No work must commence on site until the above has been resolved. The client must organise the above and ensure all drawings relating to the site are updated in accordance with such changes and all relevant parties are updated in order to fulfill their professional roles and responsibilities. All work on site must comply to current Building Regulations, British Standards and CDM Regulations whether specifically indicated on these drawings or not. All dimensions are structural and exclude plaster. Do not scale from this drawing. If in doubt, ask.

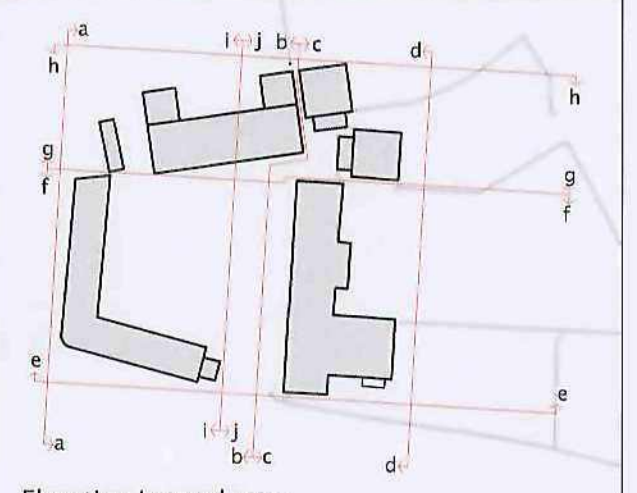

Elevation Legend n.t.s

BB | AD Ltd
Barnett & Burgin Architectural Design Ltd
Unit 44, Century Business Centre
Manvers Way, Manvers, Rotherham
Tel: 01709 300186 | Fax: 01709 300187
Email: info@bbad.ltd.uk


CLIENT
MR DICKINSON

SITE
**ROYD HILL FARM
HIGHAM**

01 SEP 2008

drawing no	rev	date
P08:011:04	-	29.07.08
scale	drawn	checked by
1:100 @ A1	MLB	MRB

RESIDENTIAL DEVELOPMENT | ROYD HILL FARM | HIGHAM | SITE LAYOUT

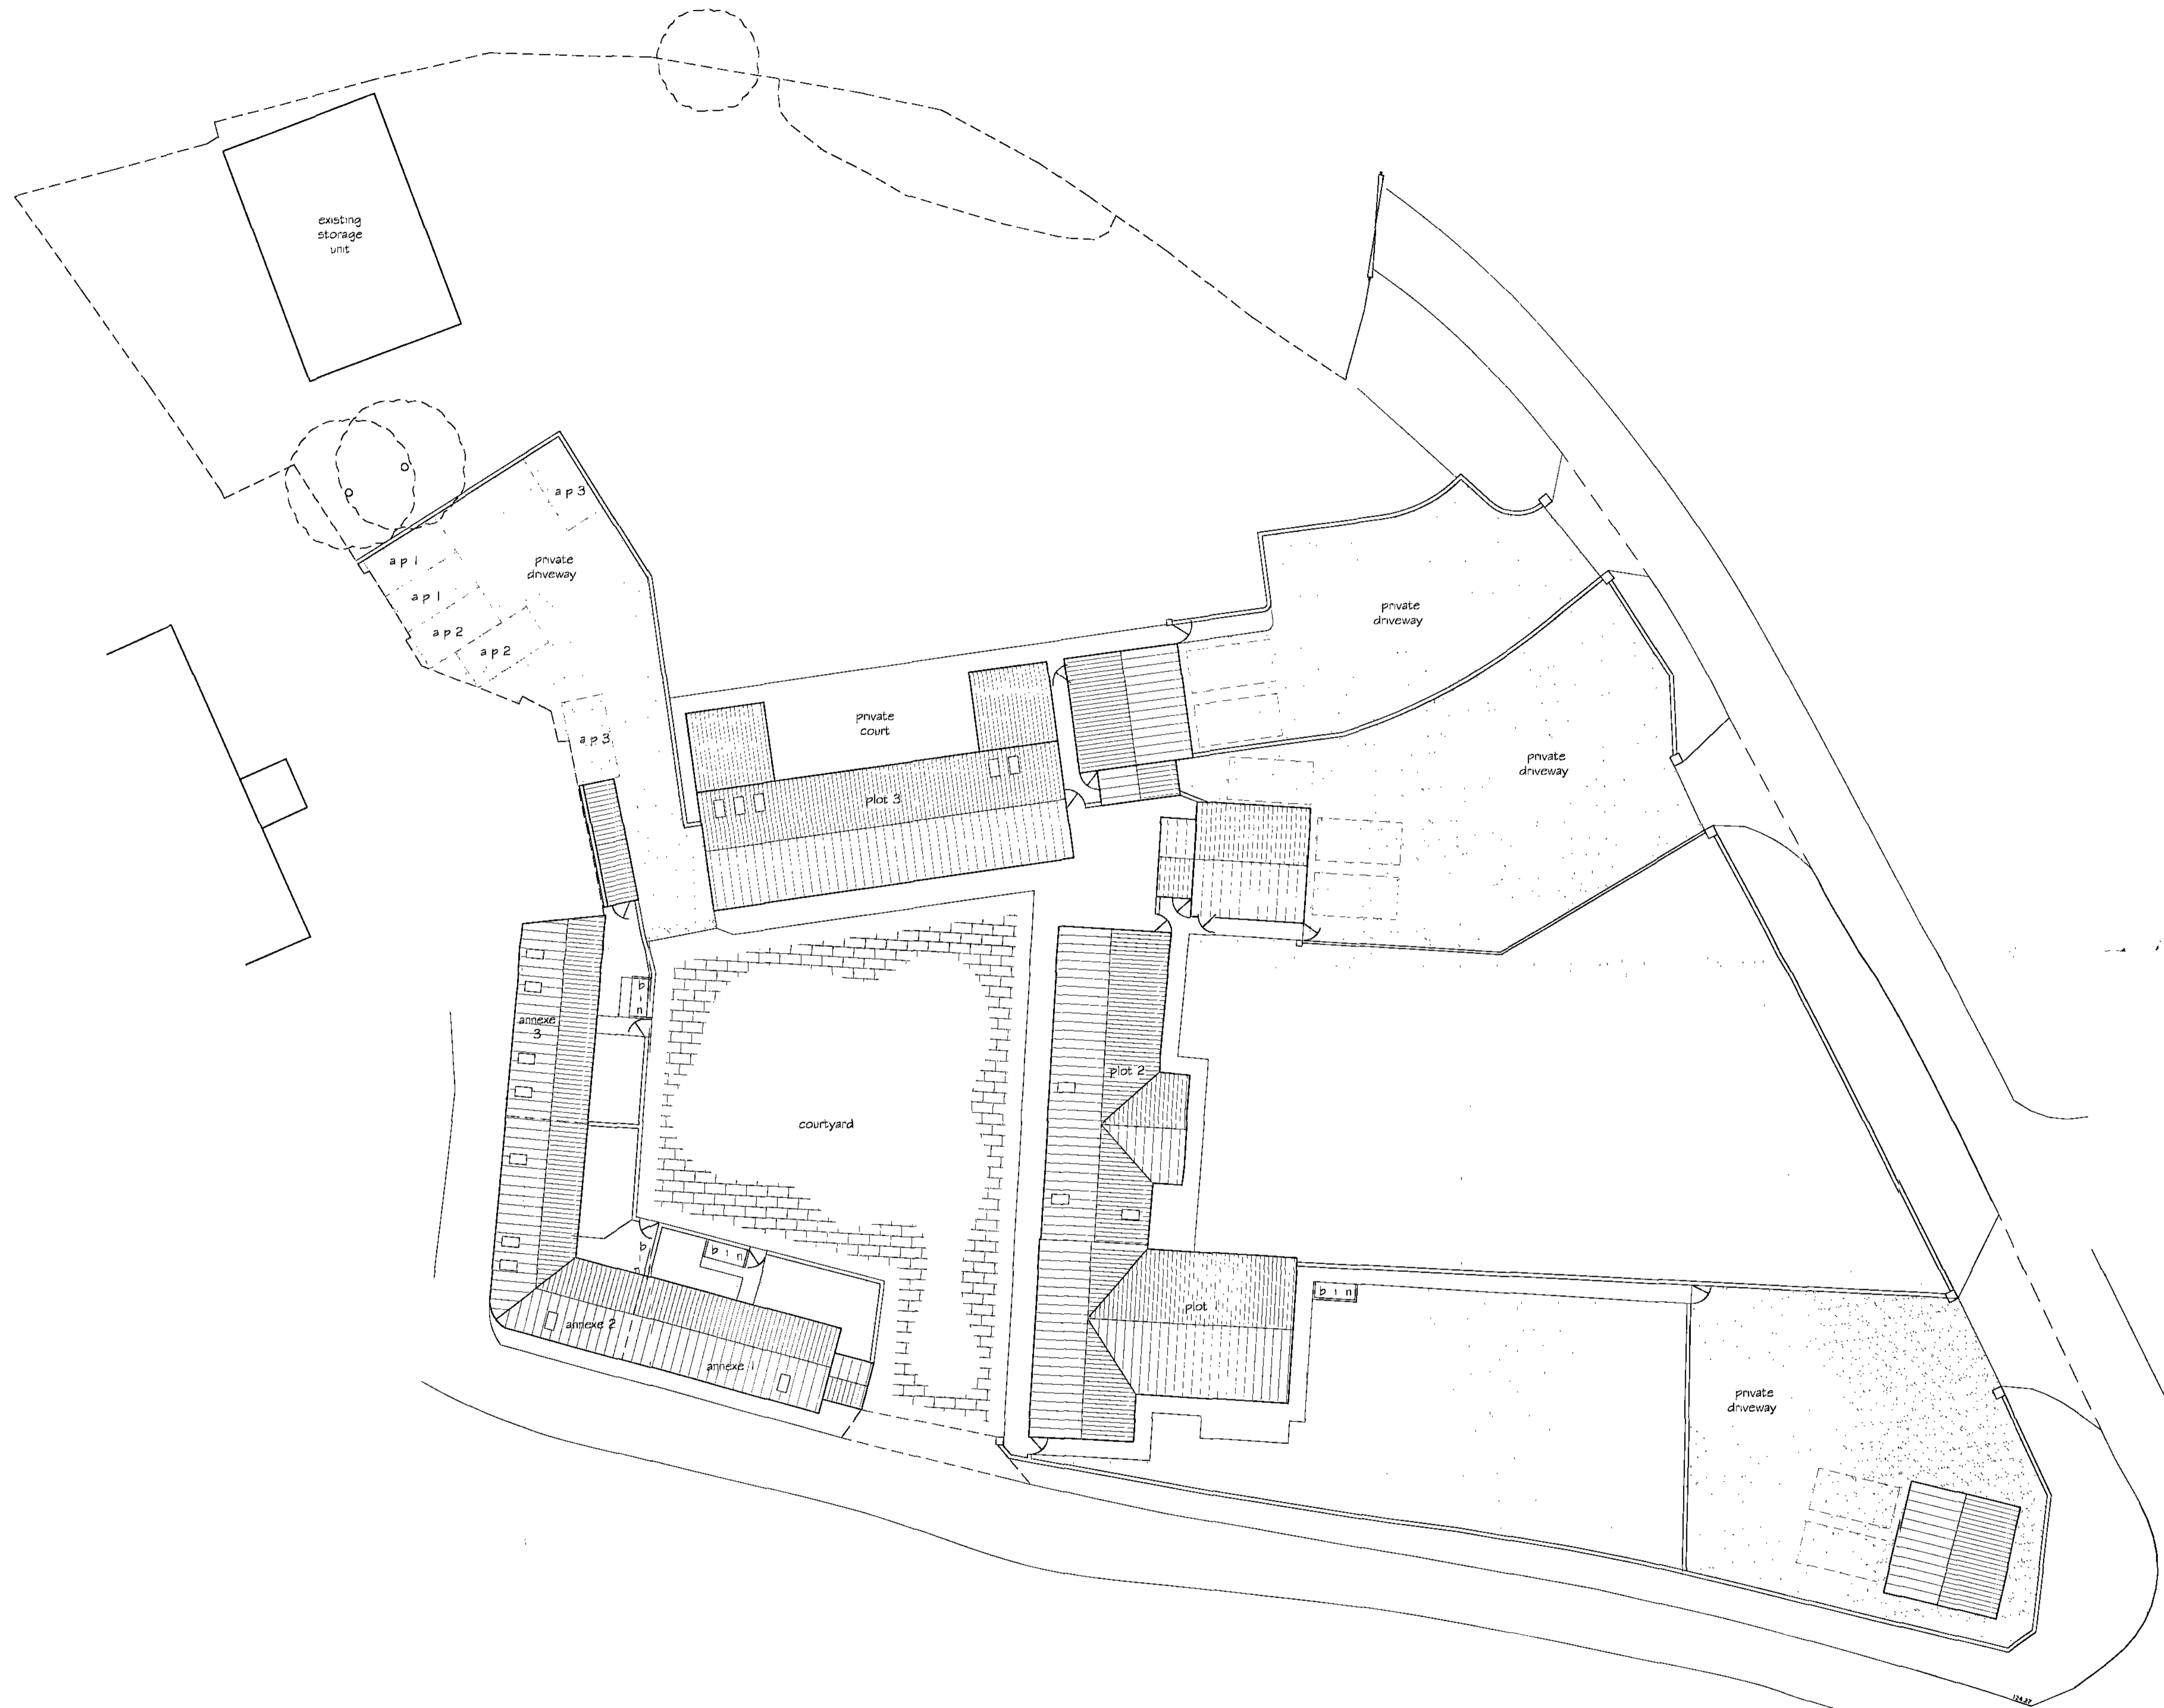

GENERAL NOTES


WARNING TO HOUSE-PURCHASERS
Property Misdescriptions Act 1991

Buyers are warned that this is a working drawing and is not intended to be treated as descriptive material describing, in relation to any particular property or development, any of the Specified Matters prescribed by any Order made under the above Act. The contents of this drawing may be subject to change at any time and alterations and variations can occur during the progress of the works without revision of the drawing.

Consequently the layout, form, content and dimensions of the finished construction may differ materially from those shown.
Nor do the contents of this drawing constitute a contract, part of any contract or warranty. The client is responsible for checking and verifying all building dimensions, levels, sewer invert levels and connections prior to any work commencing. Any drawings that are produced by separate consultants are to be checked and approved by the Architect prior to any orders being made. No work must commence on site until the above has been resolved. The client must organise the above and ensure all drawings relating to the site are updated in accordance with such changes and all relevant parties are updated in order to fulfill their professional roles and responsibilities. All work on site must comply to current Building Regulations, British Standards and CDM Regulations whether specifically indicated on these drawings or not. All dimensions are structural and exclude plaster. Do not scale from this drawing. If in doubt, ask.

LEGEND

- 1200mm High Stone wall
- 1500mm Screen Fence
- 1200mm High Dividing Fence
- Gate
- Indicative Tree Planting
- Existing Trees removed
- Indicative grass and planting
- Paving to be agreed
- Gravel Driveways

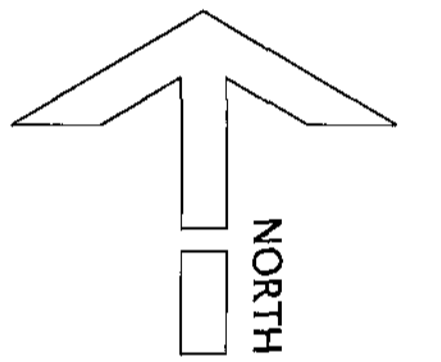

BB AD Ltd
Unit 44, Century Business Centre
Manvers Way, Manvers, Rotherham
Tel: 01709 300186 | Fax: 01709 300187
Email: info@bbad.ltd.uk

CLIENT
MR DICKINSON Chambers Metropolitan Borough Council
01 SEP 2008

SITE
ROYD HILL FARM HIGHAM

drawing no	rev	date
P08:01:01	-	29.07.08
scale	drawn	checked by
1:200 @ A1	MLB	MRB