




Proposed Ground Floor Plan
Scale1:50



Proposed First Floor Plan
Scale1:50

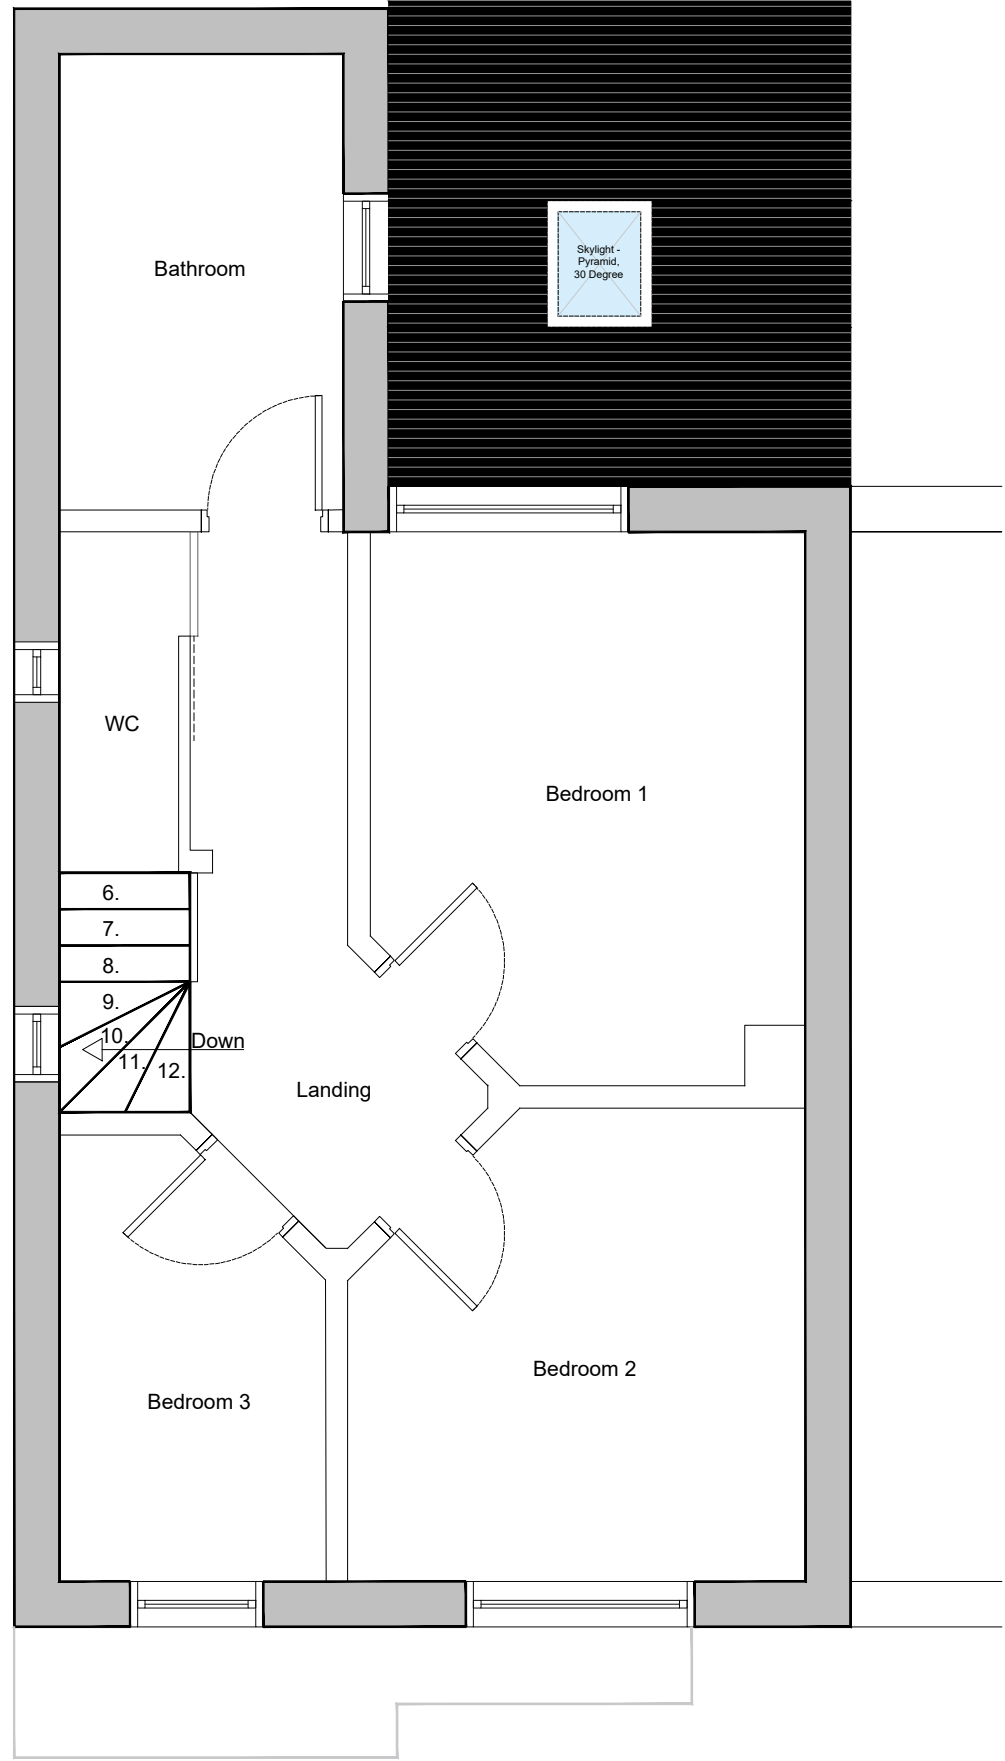

Proposed Western Side Elevation
Scale1:50

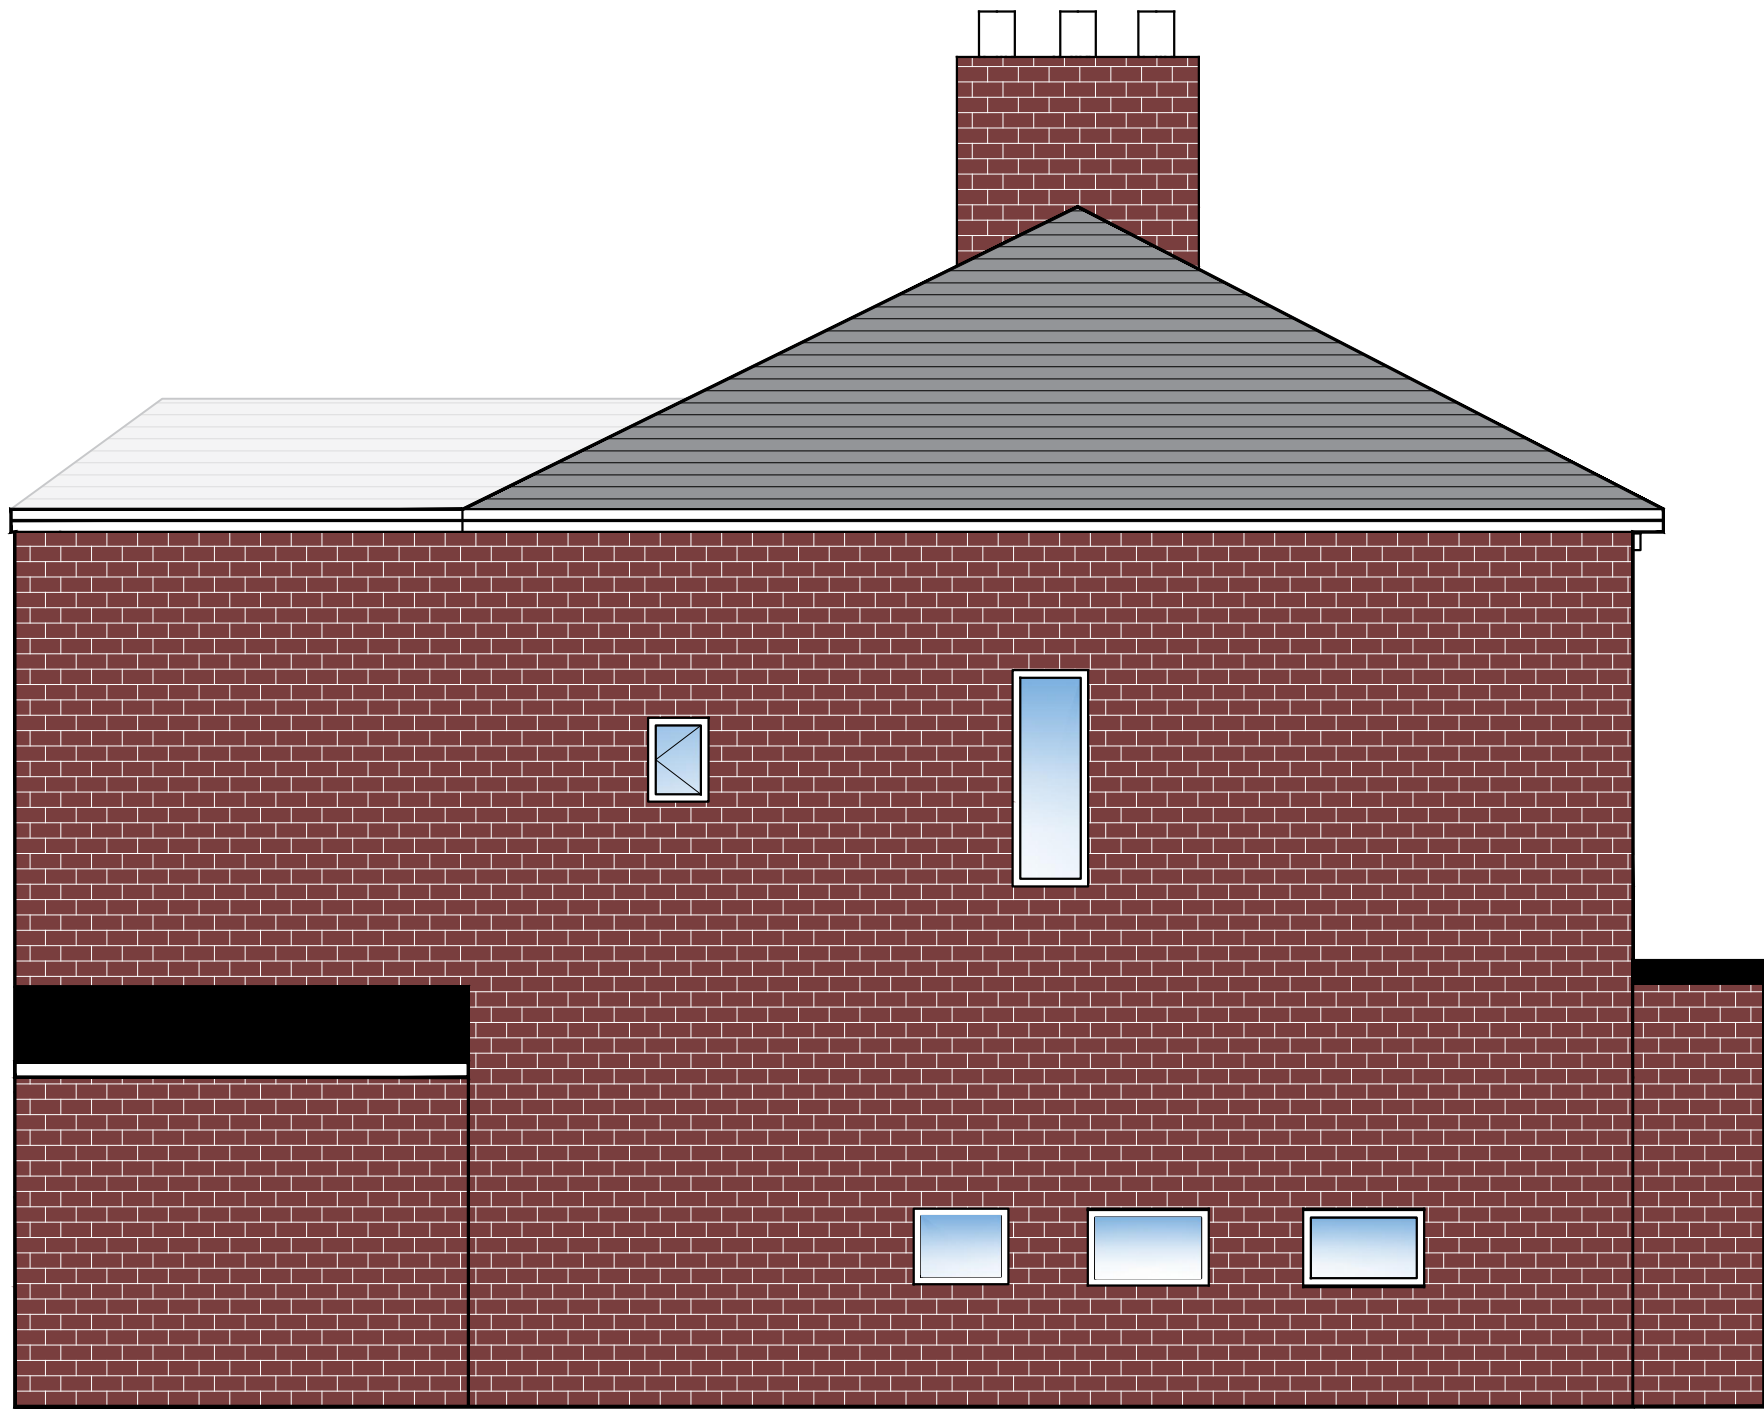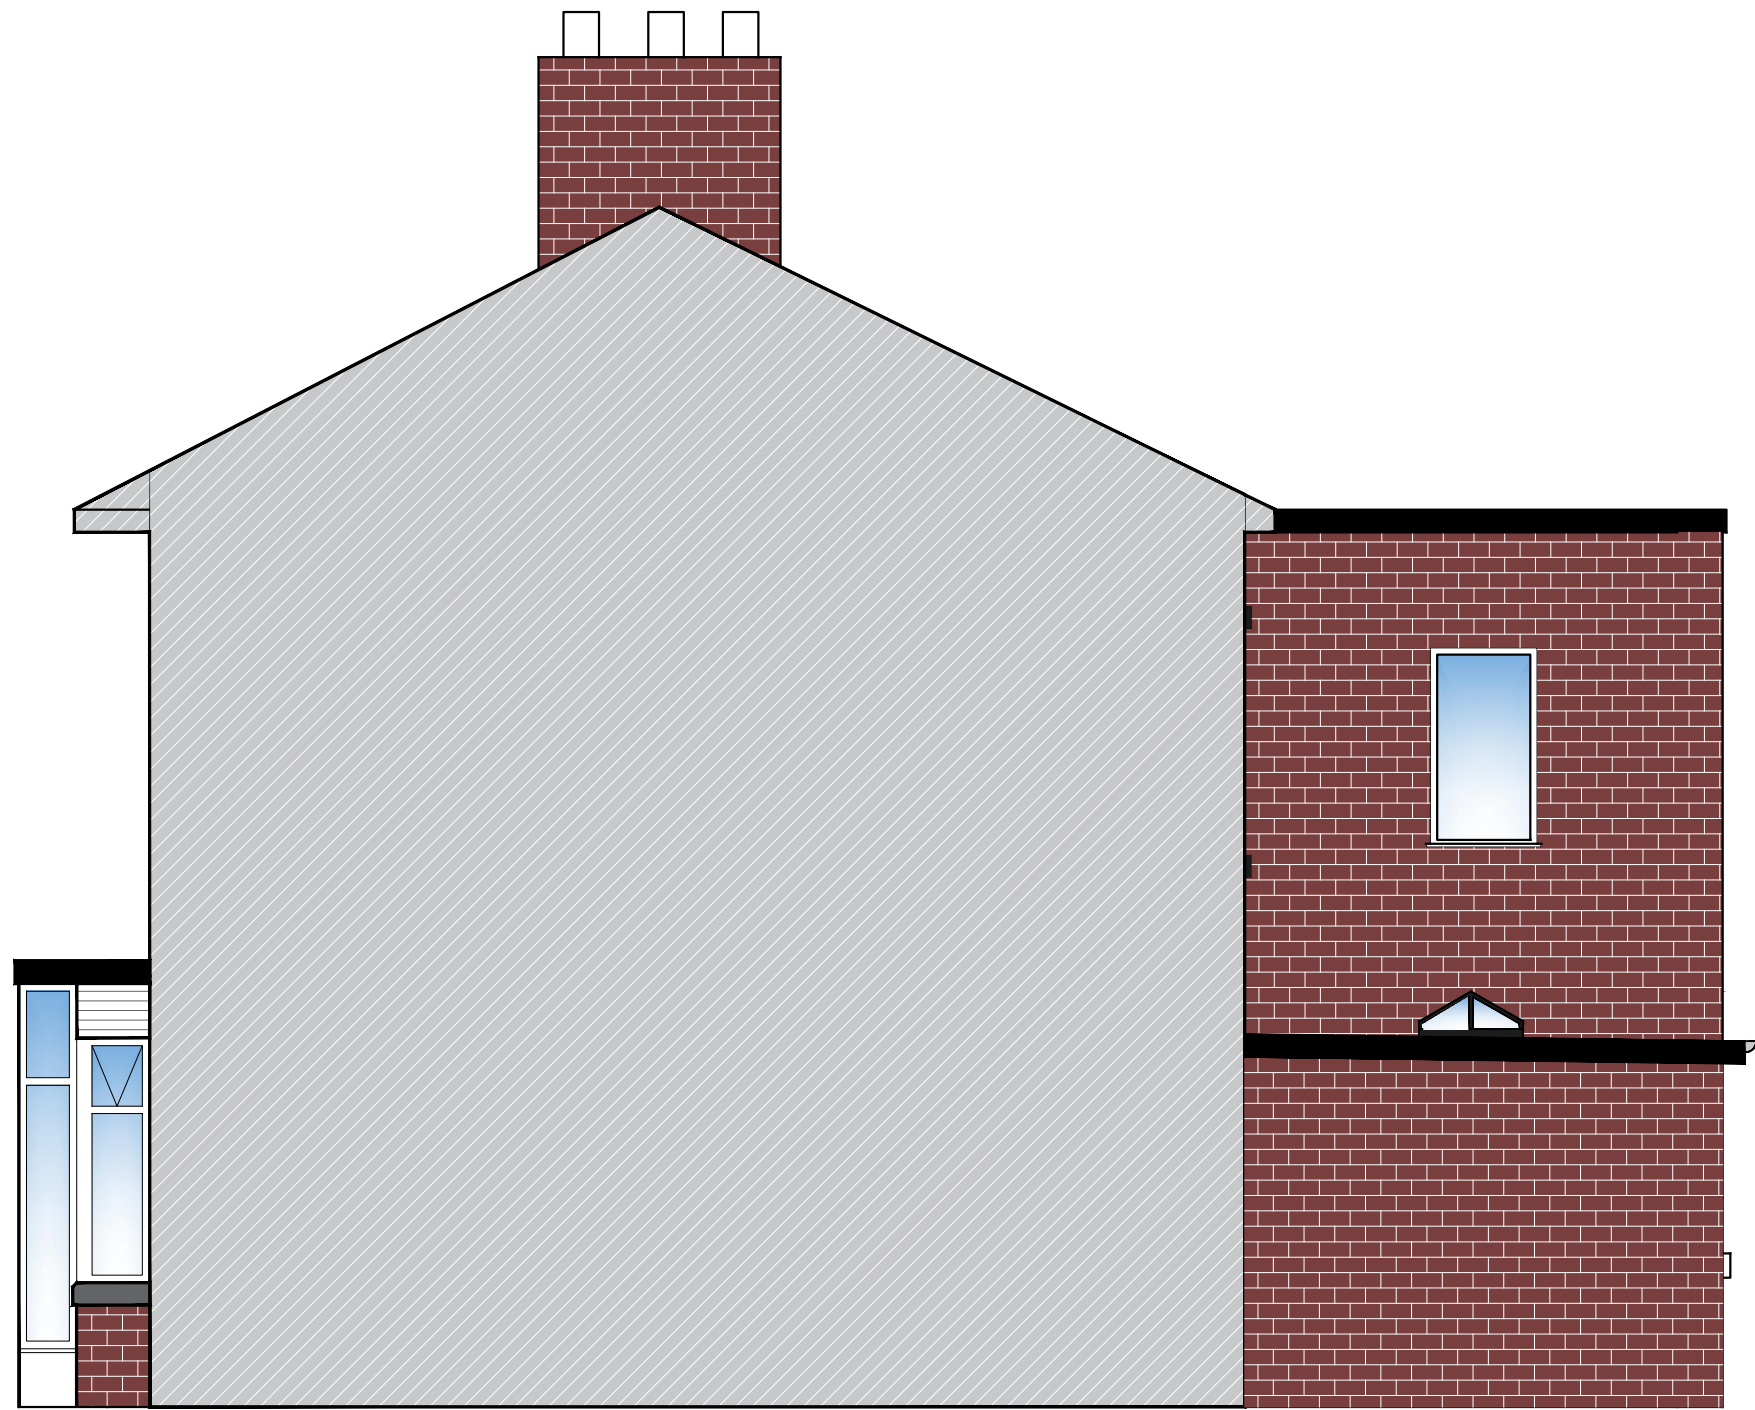


Proposed Southern Rear Elevation
Scale1:50

Proposed Eastern Side Elevation
Scale1:50




Existing Site/Block Plan
Scale 1:200

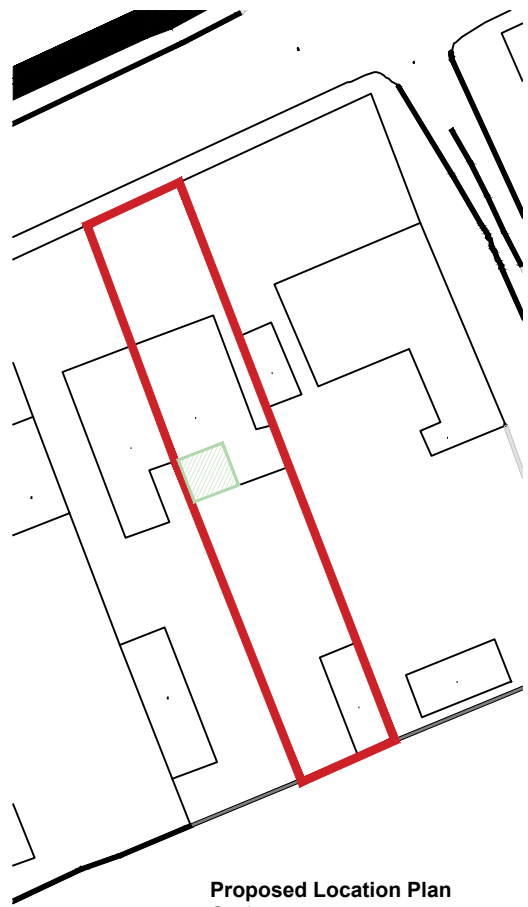

Proposed Location Plan
Scale 1:500

BAPS DRAWING TERMS:
All measurements to be confirmed by the main contractor pre-commencement.
This drawing does not guarantee planning or building control approval.
This drawing should only be used for the purposes of which it has been expressly loaned to the client / applicant in support of the intended application.
It is the client / applicants responsibility to submit the appropriate documentation to the appropriate authorities before any start of construction on site.
This drawing is copyright of Barnsley Architects Plan Service and must not be copied, re-edited or re-distributed in any way without prior written consent.

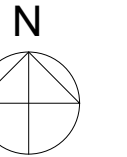

GENERAL
Drawing Revisions & Notes:
Rev 00- Original Issue in support of the client / applicants planning application.



These drawings have been provided as part of THE DRAWINGS ONLY PACKAGE by Barnsley Architects Plan Service, a low cost effective solution for Planning & Building Control Applications.
www.BarnsleyArchitectsPlanService.com
Office@BarnsleyArchitectsPlanService.com
01226 491 777

PLANNING	
DATE:	21st June 2023
PROJECT TITLE:	Mr Charlie Trimmell 136 Keresforth Hill Road, Barnsley S70 6RG
DRAWING TITLE:	02-Planning Combined Plans Proposed-Rev 01
DRAWING NUMBER:	BAPS-241102 -02
SCALE at A1:	VARIES
DRAWN BY:	B.A.P.S Consultant 01