

Notes

Walls
Stonefacing brick To Be Agreed With Planning Officer
stone leads
projecting stone sill


Roof
Bifold or Thouson
conservation rooflight
Brest Martin Cast Or Stormguard Aluminium
Half Round Gutter

Windows
Residence Collection Or Similar
Upvc Flush Fitting Casements.
Detailing To Be Repeated Across Window Types.
Windows Set Back 50mm In Reveal
RAL Number To Be Agreed


At Soil And Vent Pipes To Be Internal

Garage


Garage

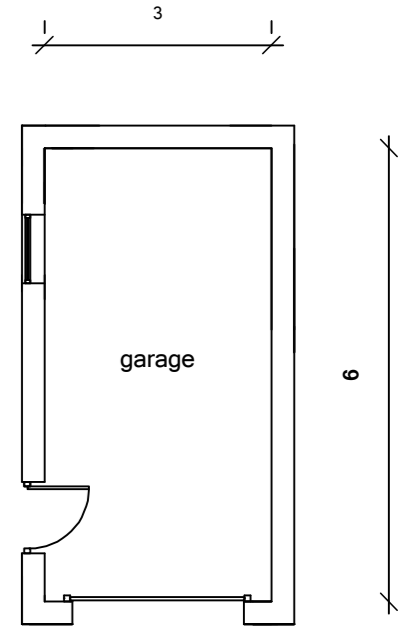


plan

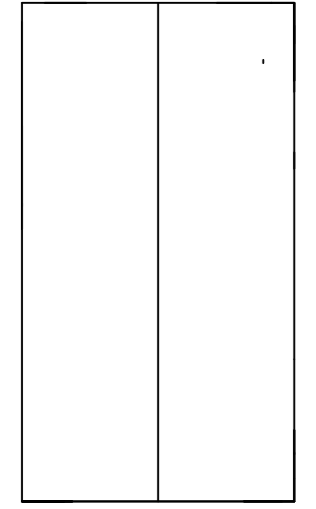


roof

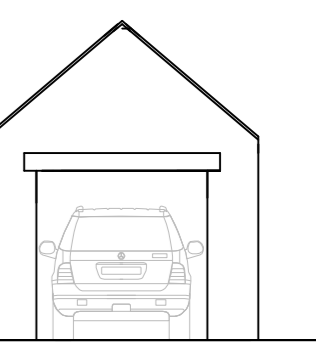


garage front elevation

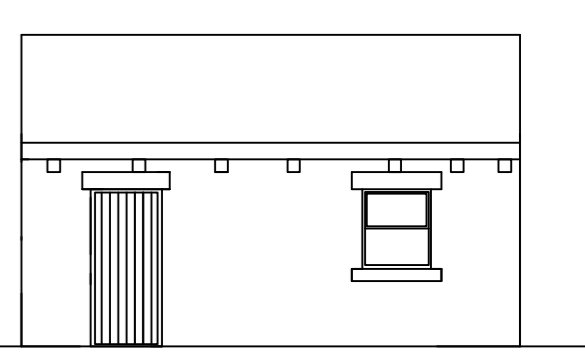


garage side elevation

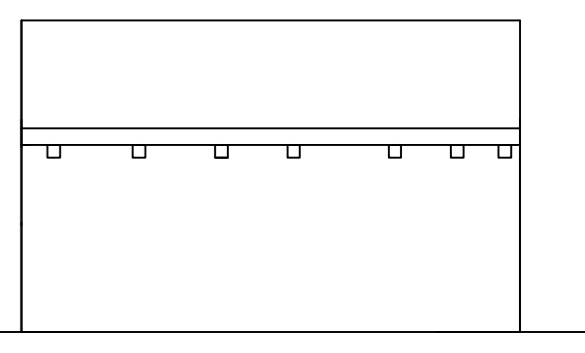

garage side elevation

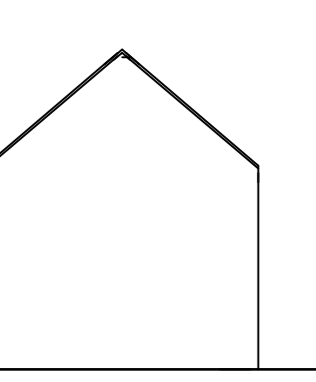


garage rear elevation

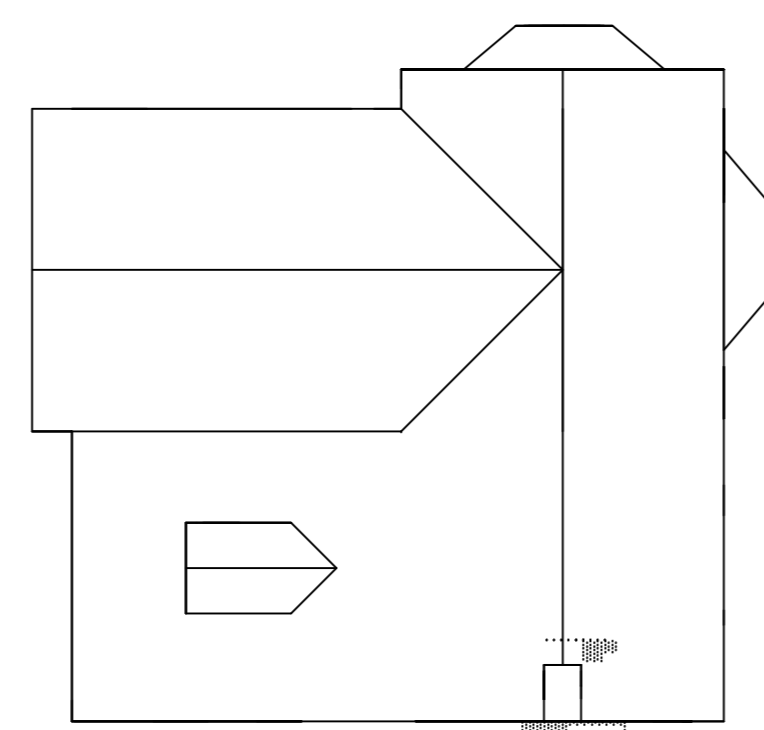


Roof



Front Elevation 1 (north)

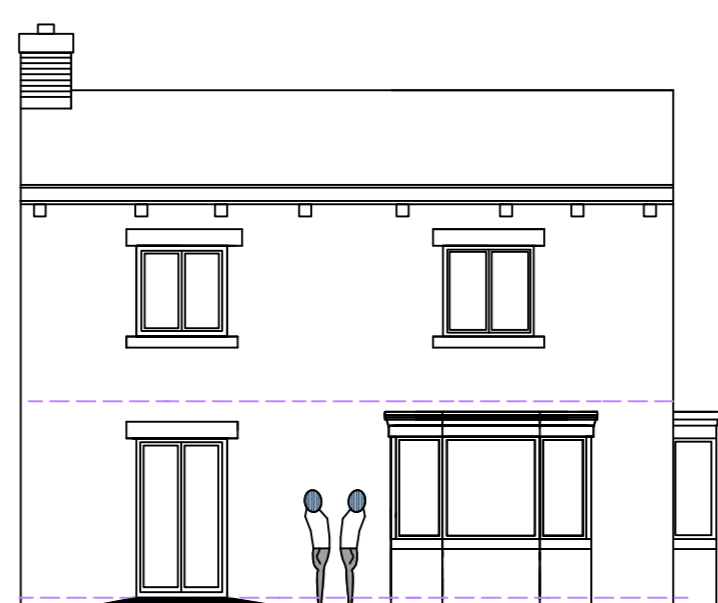


Front Elevation 2 (east)

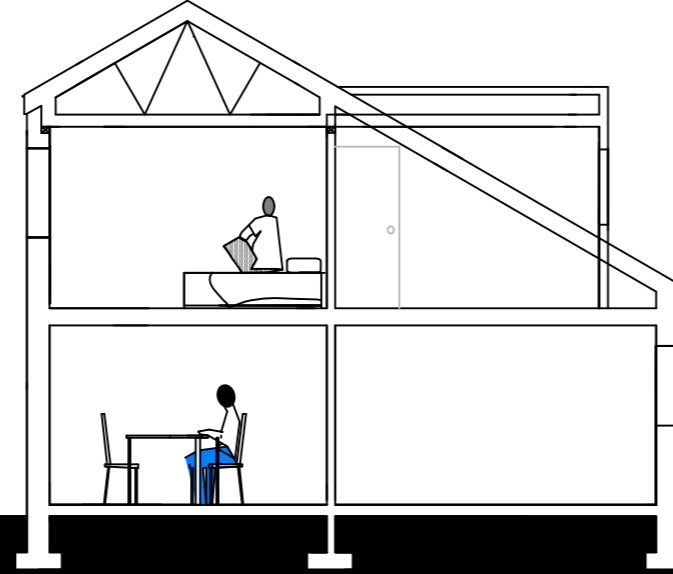


Section




Rear Elevation

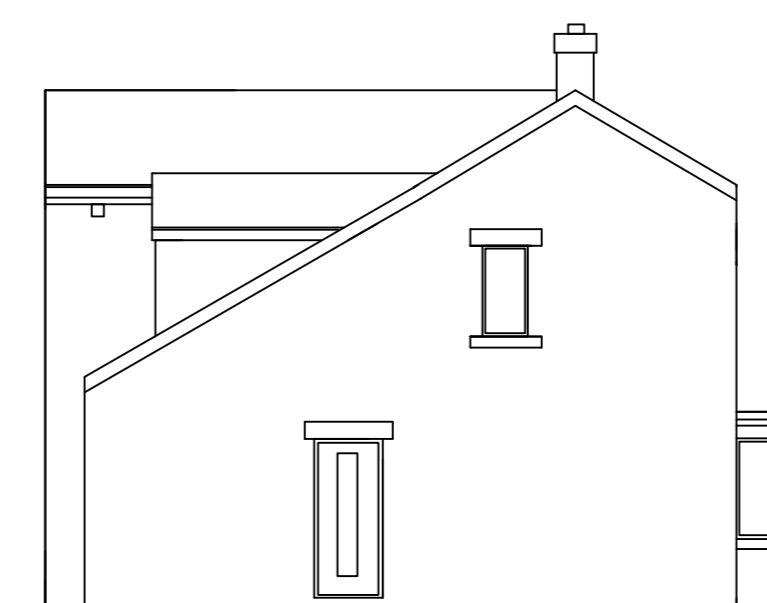

Side Elevation (south)

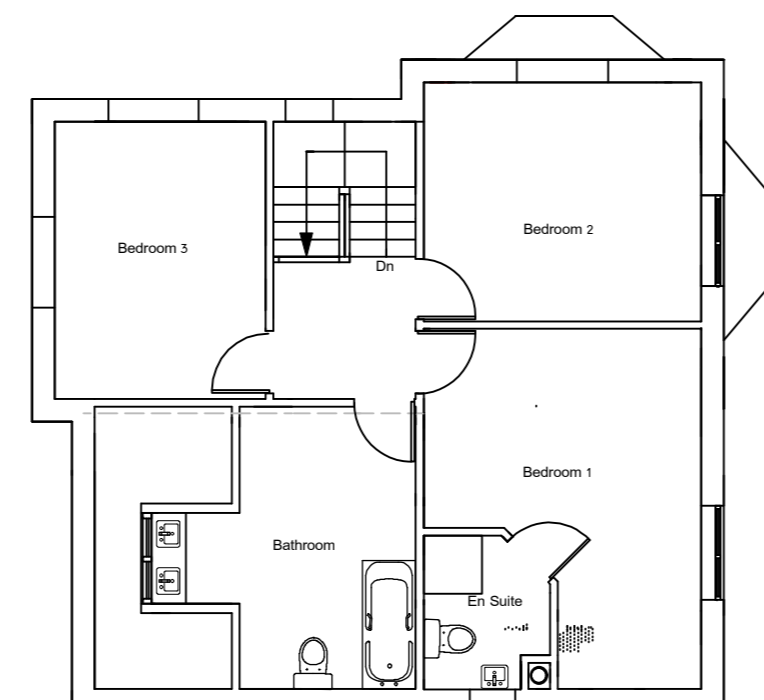

First

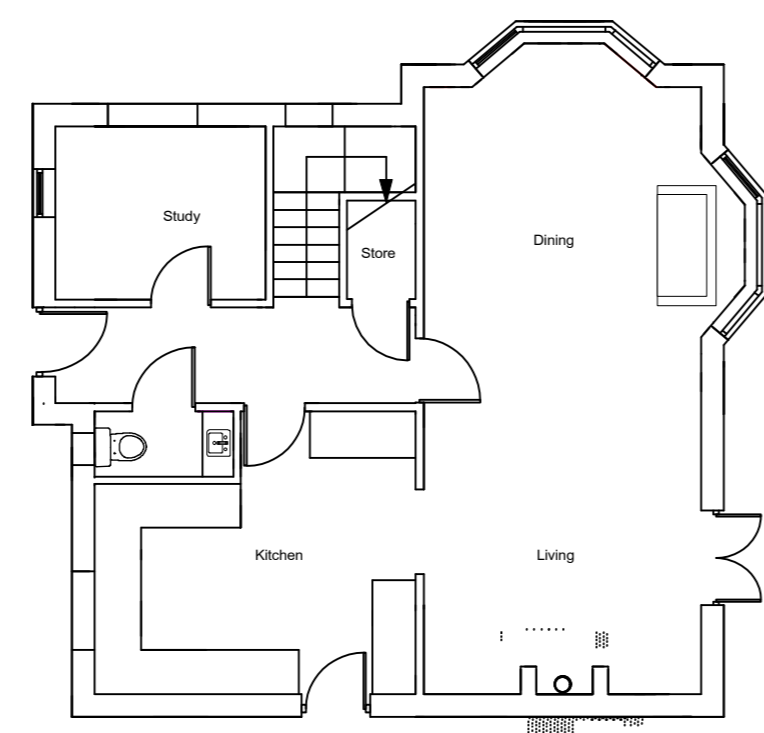

Ground

REVISION NOTE	DATE	DRAWN BY

Andrew Bailey Architect	PADDOCK ROAD
CLIENT: RHA PROPERTIES LTD	JOB NO: [blank]
DATE: [blank]	SCALE: 1:100 AT A3
DRAWING TITLE: PLANS SECTION AND ELEVATIONS	DATE: [blank]
DRAWN BY: [blank]	CHECKED: [blank]
DATE: [blank]	SCALE: [blank]

Notes/Advisories

No Dimensions To Be Scaled From This Drawing Which Is The Property Of The Company AND. LTD. It Is Not To Be Used Or Disclosed Or Any Way Except As Authorized By The Company	The Drawing Will Not Be Assigned To Any Third Party. The Client Is Responsible For Providing An Accurate With The Correct Site Boundary/Ownership Details And Any Constraints Or easements Relating To The Site AND. LTD Will Assume Site Boundary And Clearly Delineated/Marked Lines/Obstacles Shown By The Client	Principal Contractor/Developer/Manager Is Responsible For Obtaining All Necessary Planning Permissions And Certificates Of Compliance In Accordance With Building Control	It Is The Responsibility Of The Principal Contractor To Notify The Architect Of Any Discrepancies Or The Drawing Prior To Construction. All Dimensions To Be Checked On Site. If In Doubt Ask.
The Architect AND. LTD Does Not Guarantee Property Rights Including The Copyright In The Drawing. All Documents Produced In Furtherance Of The Services And Generally Assume The Architect Holds Rights To Be Identified As The Author Of Such Work. No Part Of Any Design By The Architect May Be Reproduced Or Used Without The Written Consent Of AND. LTD.	No Work To Be Carried Out Without Planning Permission. Use At All Other Than Planning Conditions Have Been Discharged And Used In Building Regulations Approval Has Been Submitted. Any Work Carried Out Before Building Regulations Approval Has Been Granted And Any Conditions Discharged Will Be Sited At Client's Own Risk.	Any Building Works Which Are Of A Neighbouring Interest. Foundations May Require You To Notify The Owner Of That Property Of Your Intention. At Least One Month Before You Start Work. With The Air Conditioning Plant, Intention To Use At Least Two Months Notice Of Your Intention. If Consent To Carry Out Work Cannot Be Obtained Proceeding Doing With A Dispute Should Be Followed (See Part 8 And Act 1998).	ALL WORKS MUST COMPLY WITH COM 2015
			NO CAD DRAWINGS WILL BE ISSUED TO ANY THIRD PARTY !!