


08 March 2017, ID: M4P-00605788  
 www.nicoisondigital.com  
 1:500 scale print at A4, Centre: 422424 E, 406842 N  
 ©Crown Copyright and database rights 2016 OS 100019980



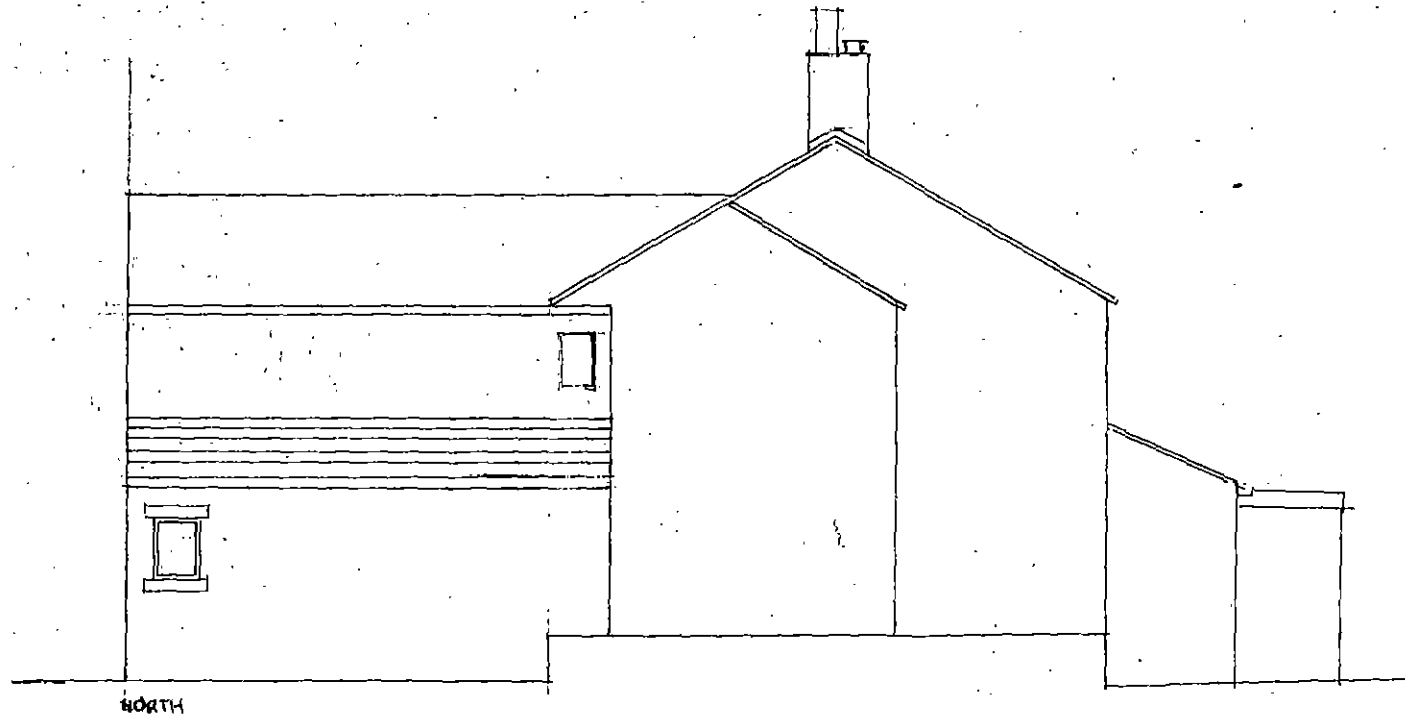

STRAW HILL COTTAGE EXISTING ELEVATION 9/2017 1:100

Michael A. Clynch  
Architect, Town Planner, Property Consultant  
DIP.ARCH. DIP. T.P. A.R.I.B.A. F.R.S.A.

14 Huddersfield Road, Ingbirchworth, Penistone  
Sheffield S36 7GF

Tel: 01226 766308

SURVEY 2019




FRONT ELEVATION 'A'




SIDE ELEVATION 'B'

**DARRIN SIBLEY**  
Metropolitan Borough Council  
4 - NOV 2005  
APPROVED TOWN PLANNING

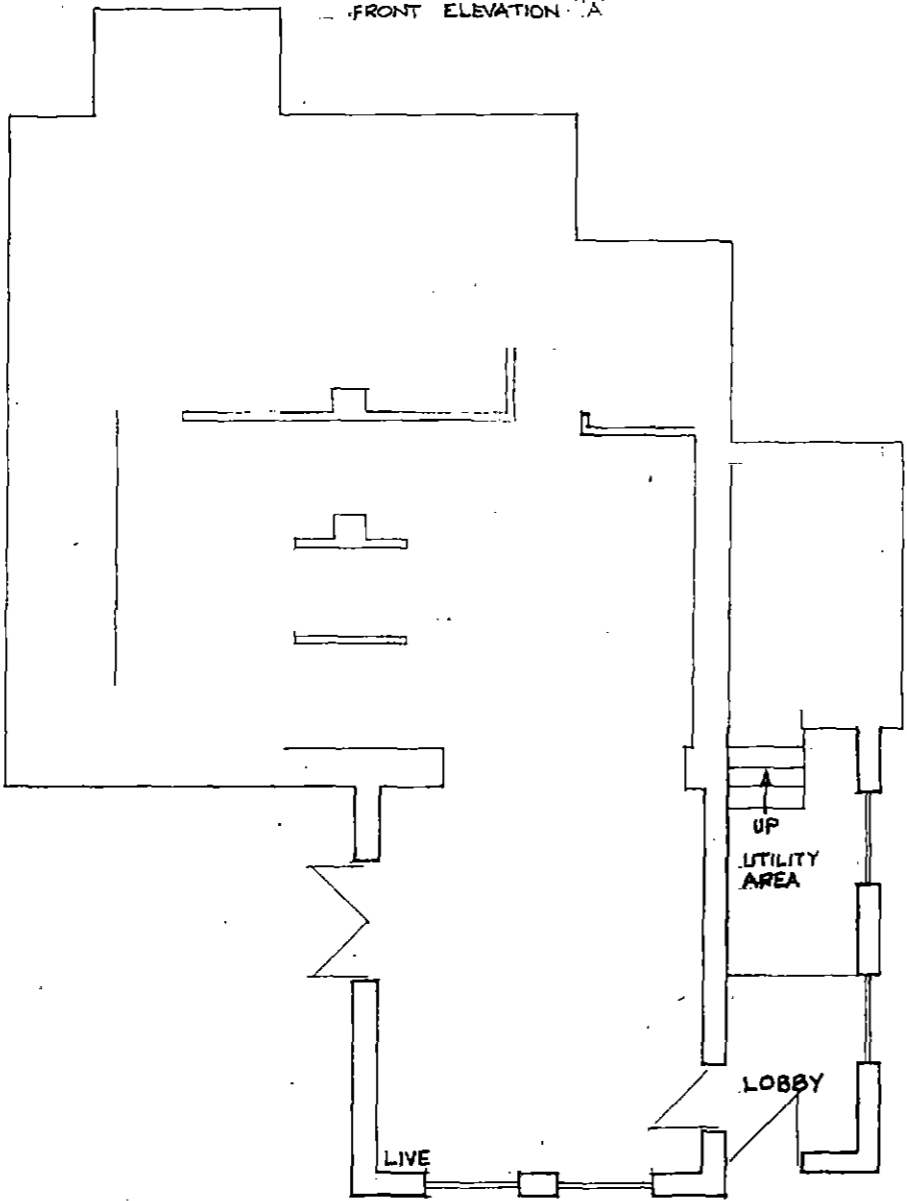


G.F.

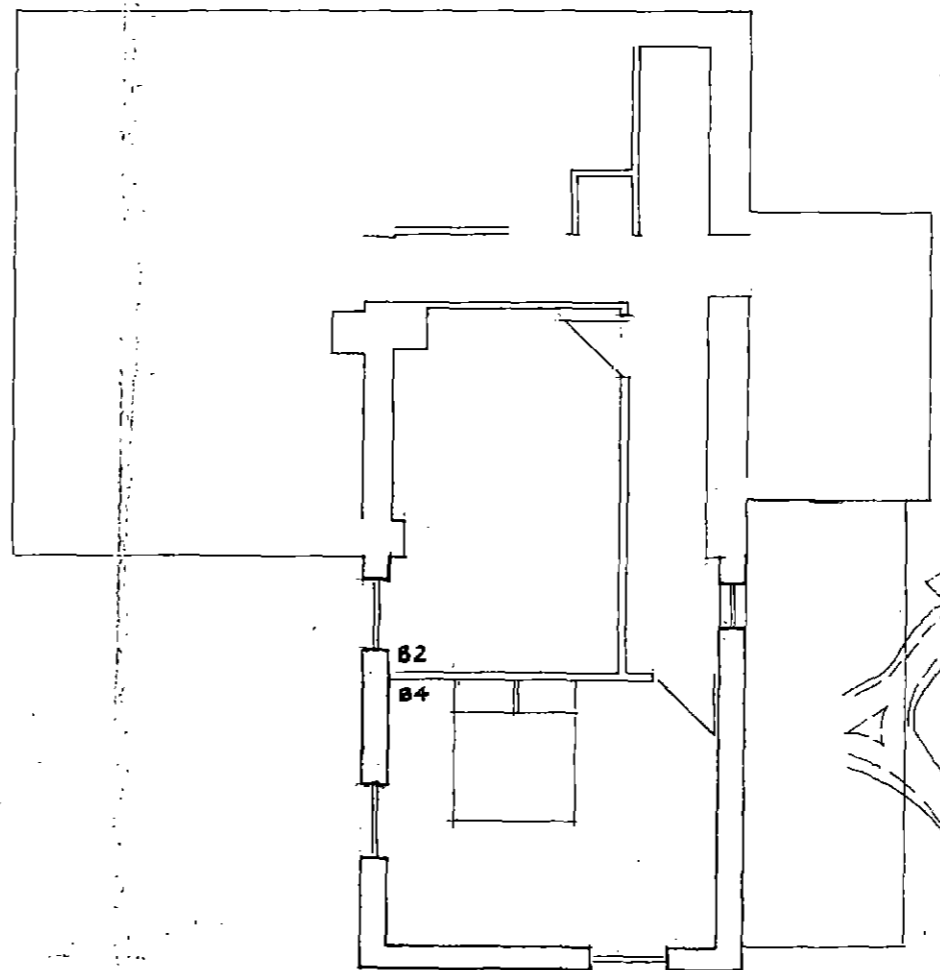

1ST. FLOOR

**APPROVED PLANS**  
1 NOV 2005  
DARRIN SIBLEY METROPOLITAN BOROUGH COUNCIL





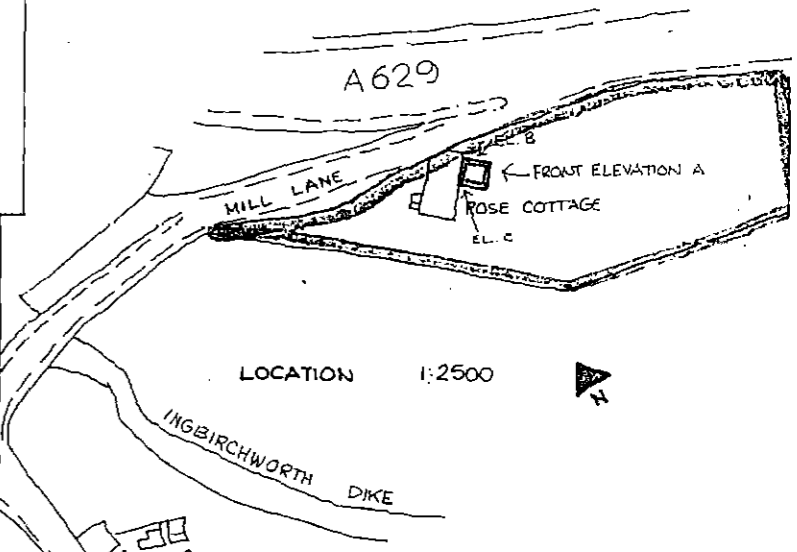


LOCATION 1:2500

EXTENSION TO ROSE COTTAGE STRAW HILL MILL LANE INGBIRCHWORTH  
SCALE 1:100 8/05  
AWAYED 10/05


**MICHAEL A CLYNCH**  
Dip. Arch. Dip. T. P. A.R.I.B.A.  
Architect & Town Planner  
14 Huddersfield Road, Ingbirchworth  
Sheffield S36 7GF Tel: 01226 766308

**SURVEY 2019**

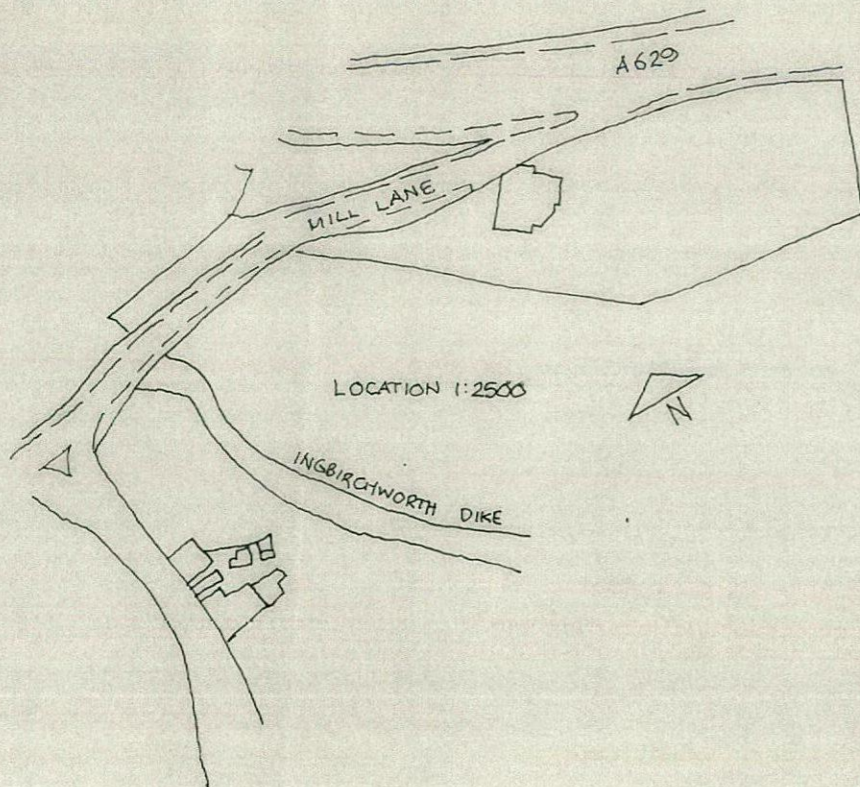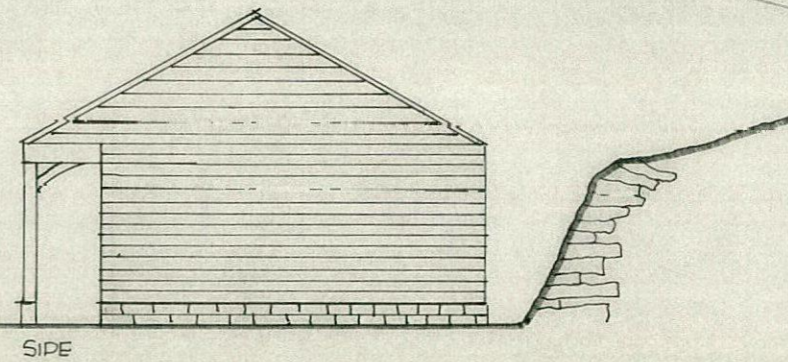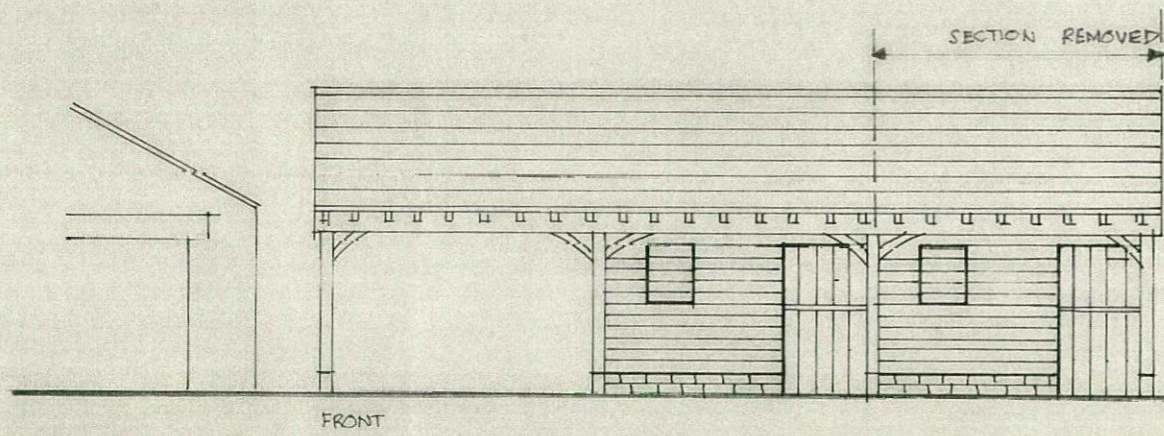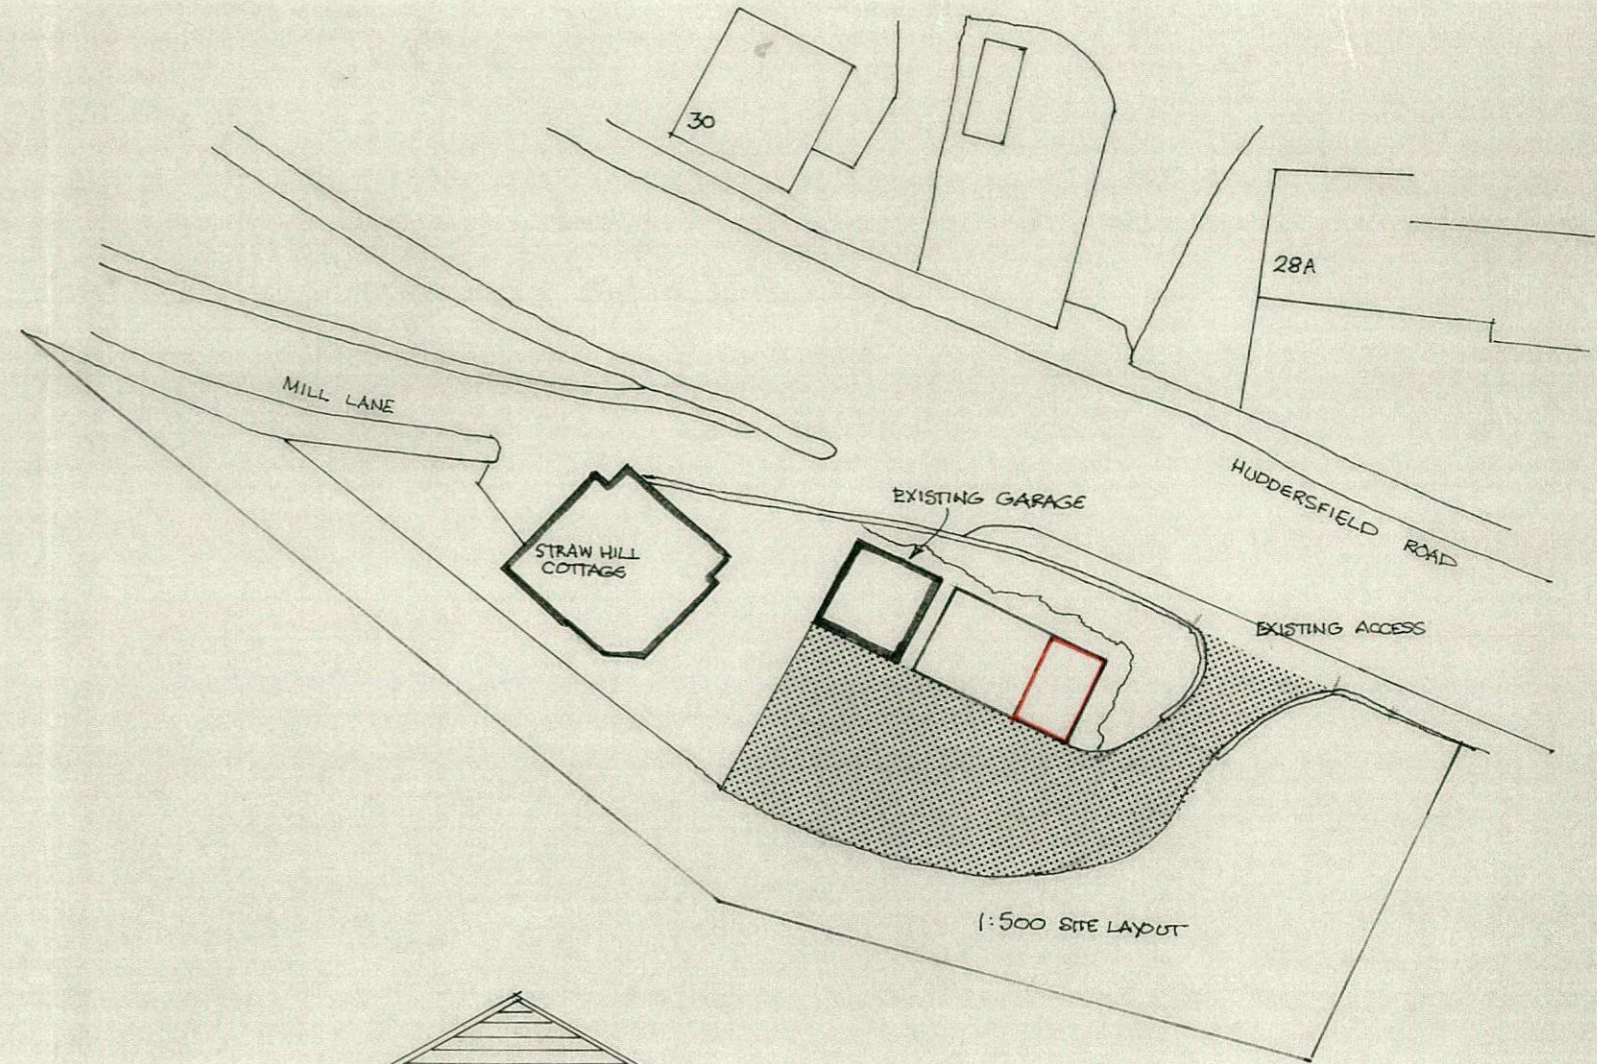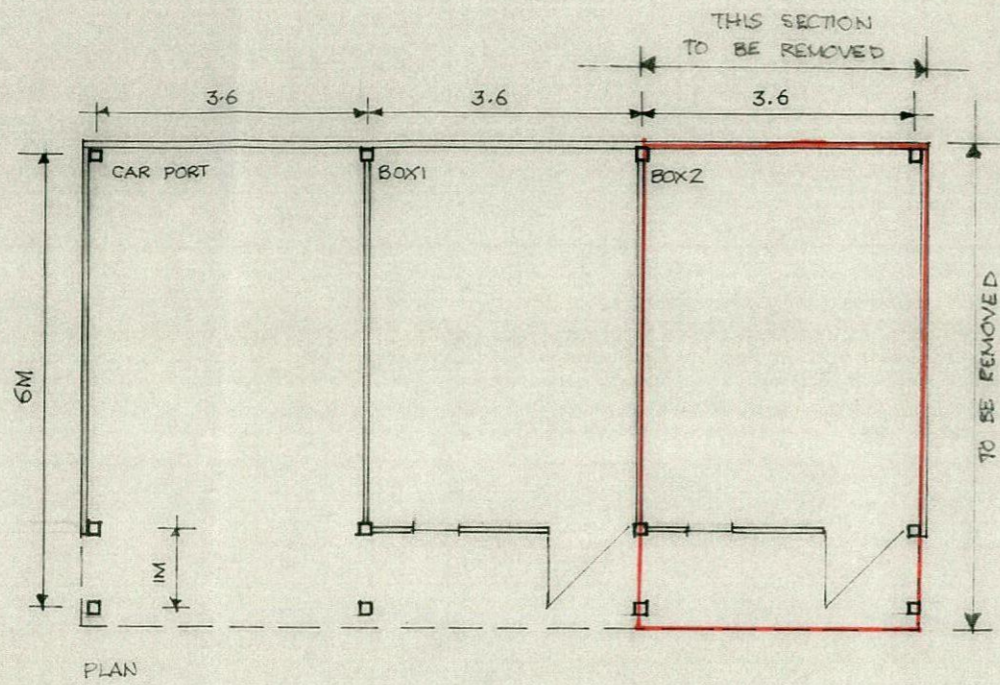


NEW CAR PORT AND STABLES AT STRAW HILL COTTAGE INGBIRCHWORTH 1:100 1:500 1:2500 DRG AI 11/08  
 PLANS AND ELEVATIONS, SITE LAYOUT, LOCATION A - SECTION TO BE REMOVED 2/2019



**MICHAEL A CLYNCH**  
 Dip. Arch. Dip. T. P. A.R.I.B.A.  
 Architect & Town Planner  
 14 Huddersfield Road, Ingbirchworth  
 Sheffield S36 7GF Tel: 01226 766308

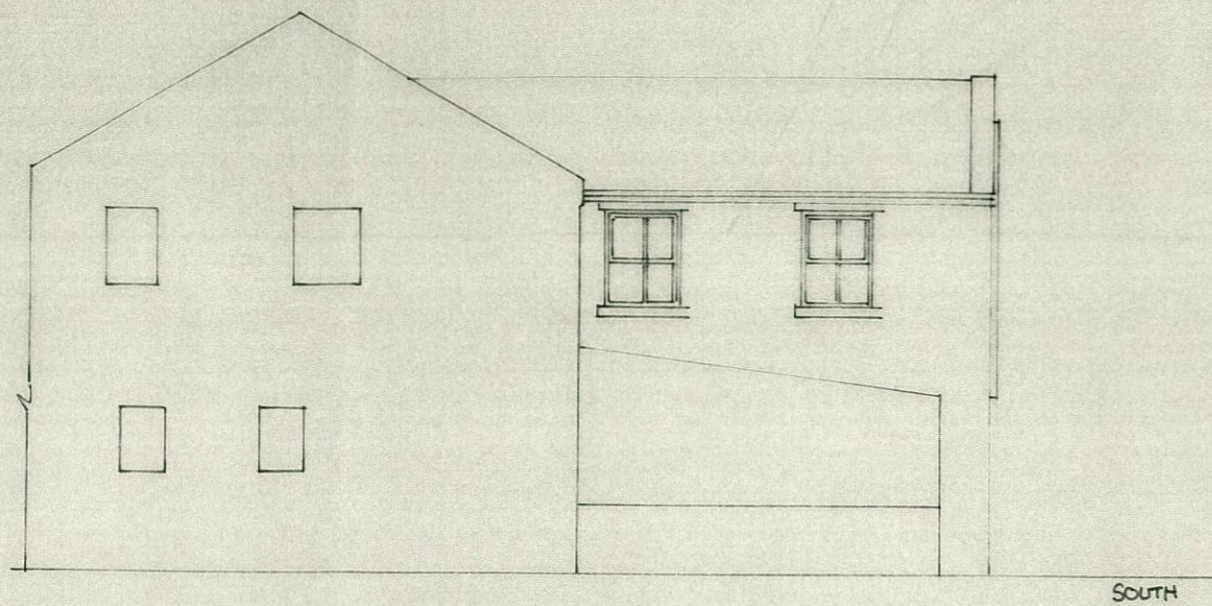

SOUTH

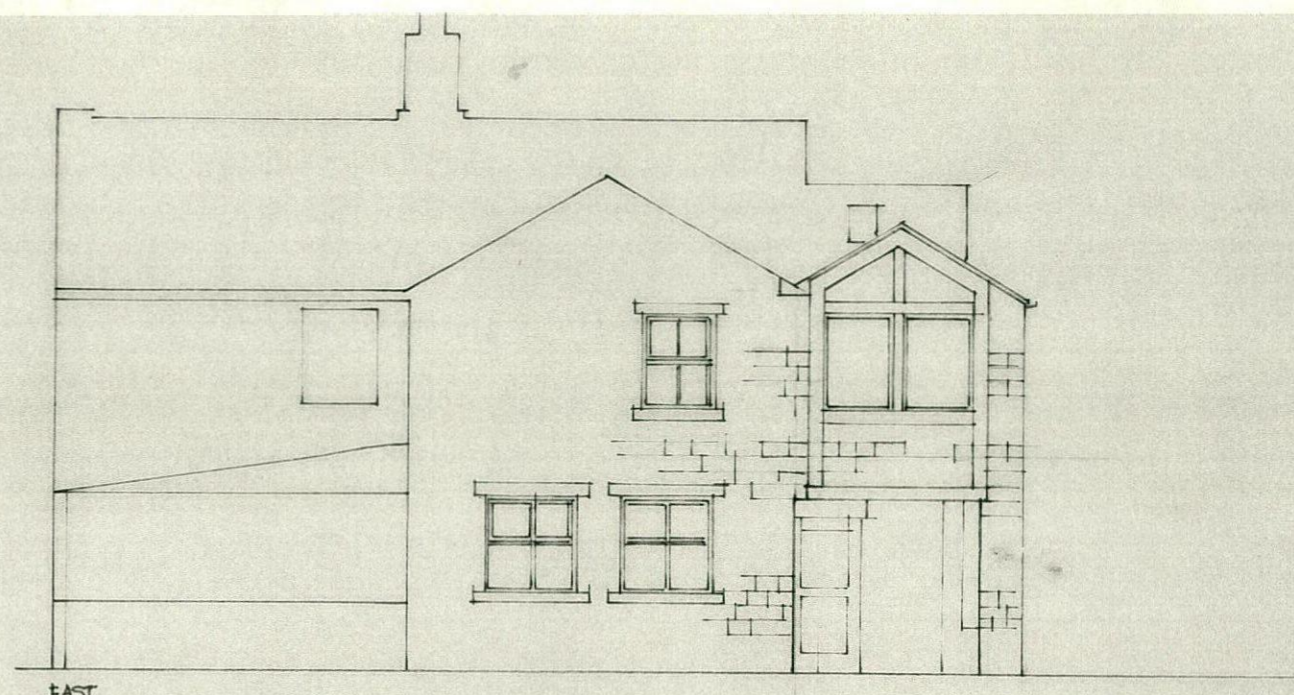

EAST

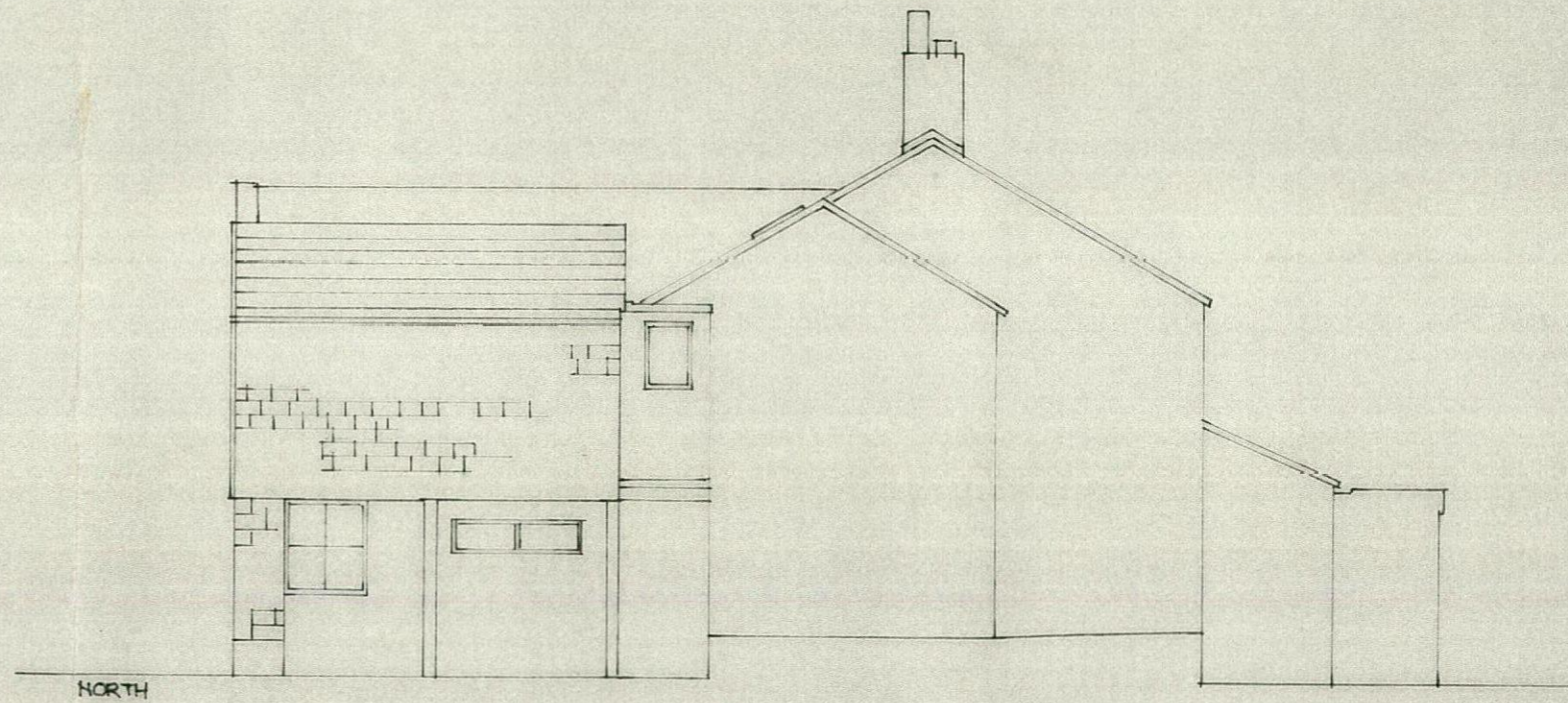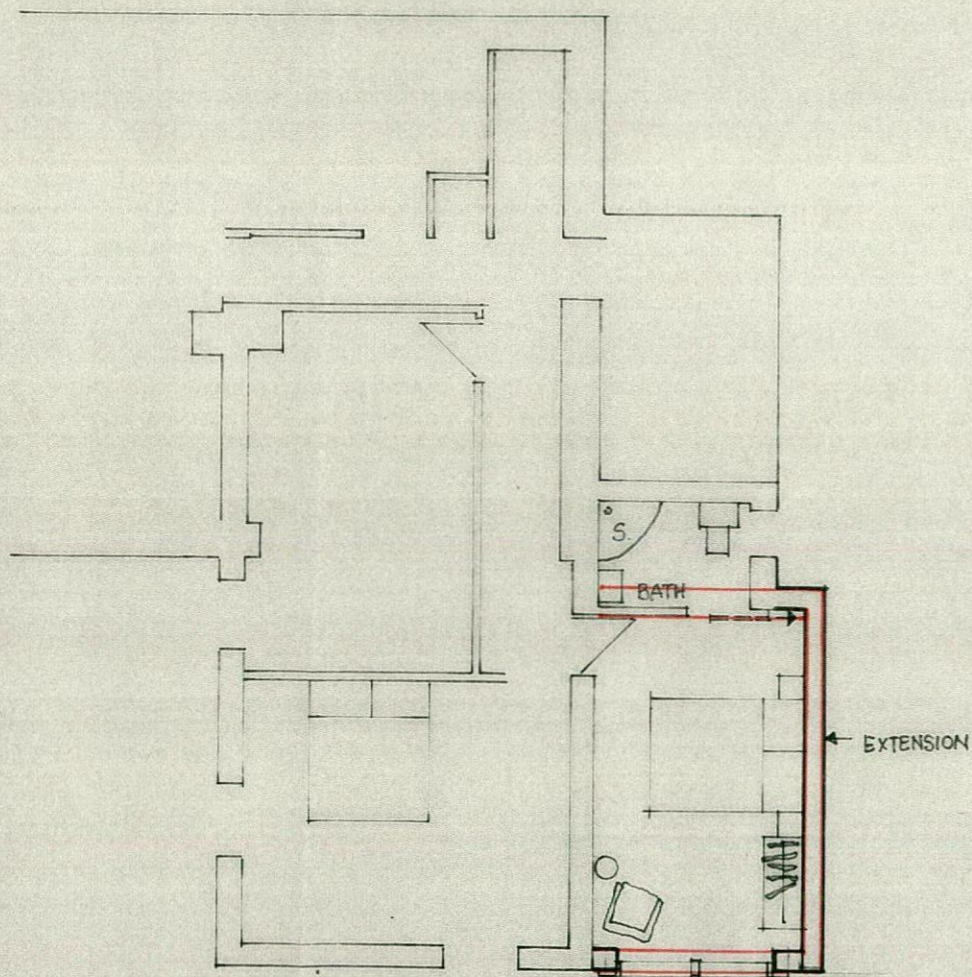

NORTH

EXTENSION STRAW HILL COTTAGE 1:100 DRAW 2/2019 PLAN + ELEVATIONS

Michael A. Clynh  
 Architect, Town Planner, Property Consultant  
 DIP.ARCH. DIP. T.P. A.R.I.B.A. F.R.S.A.

14 Huddersfield Road, Ingbirchworth, Penistone  
 Sheffield S36 7GF

Tel: 01226 766308