





**front elevation**

scale 1:50

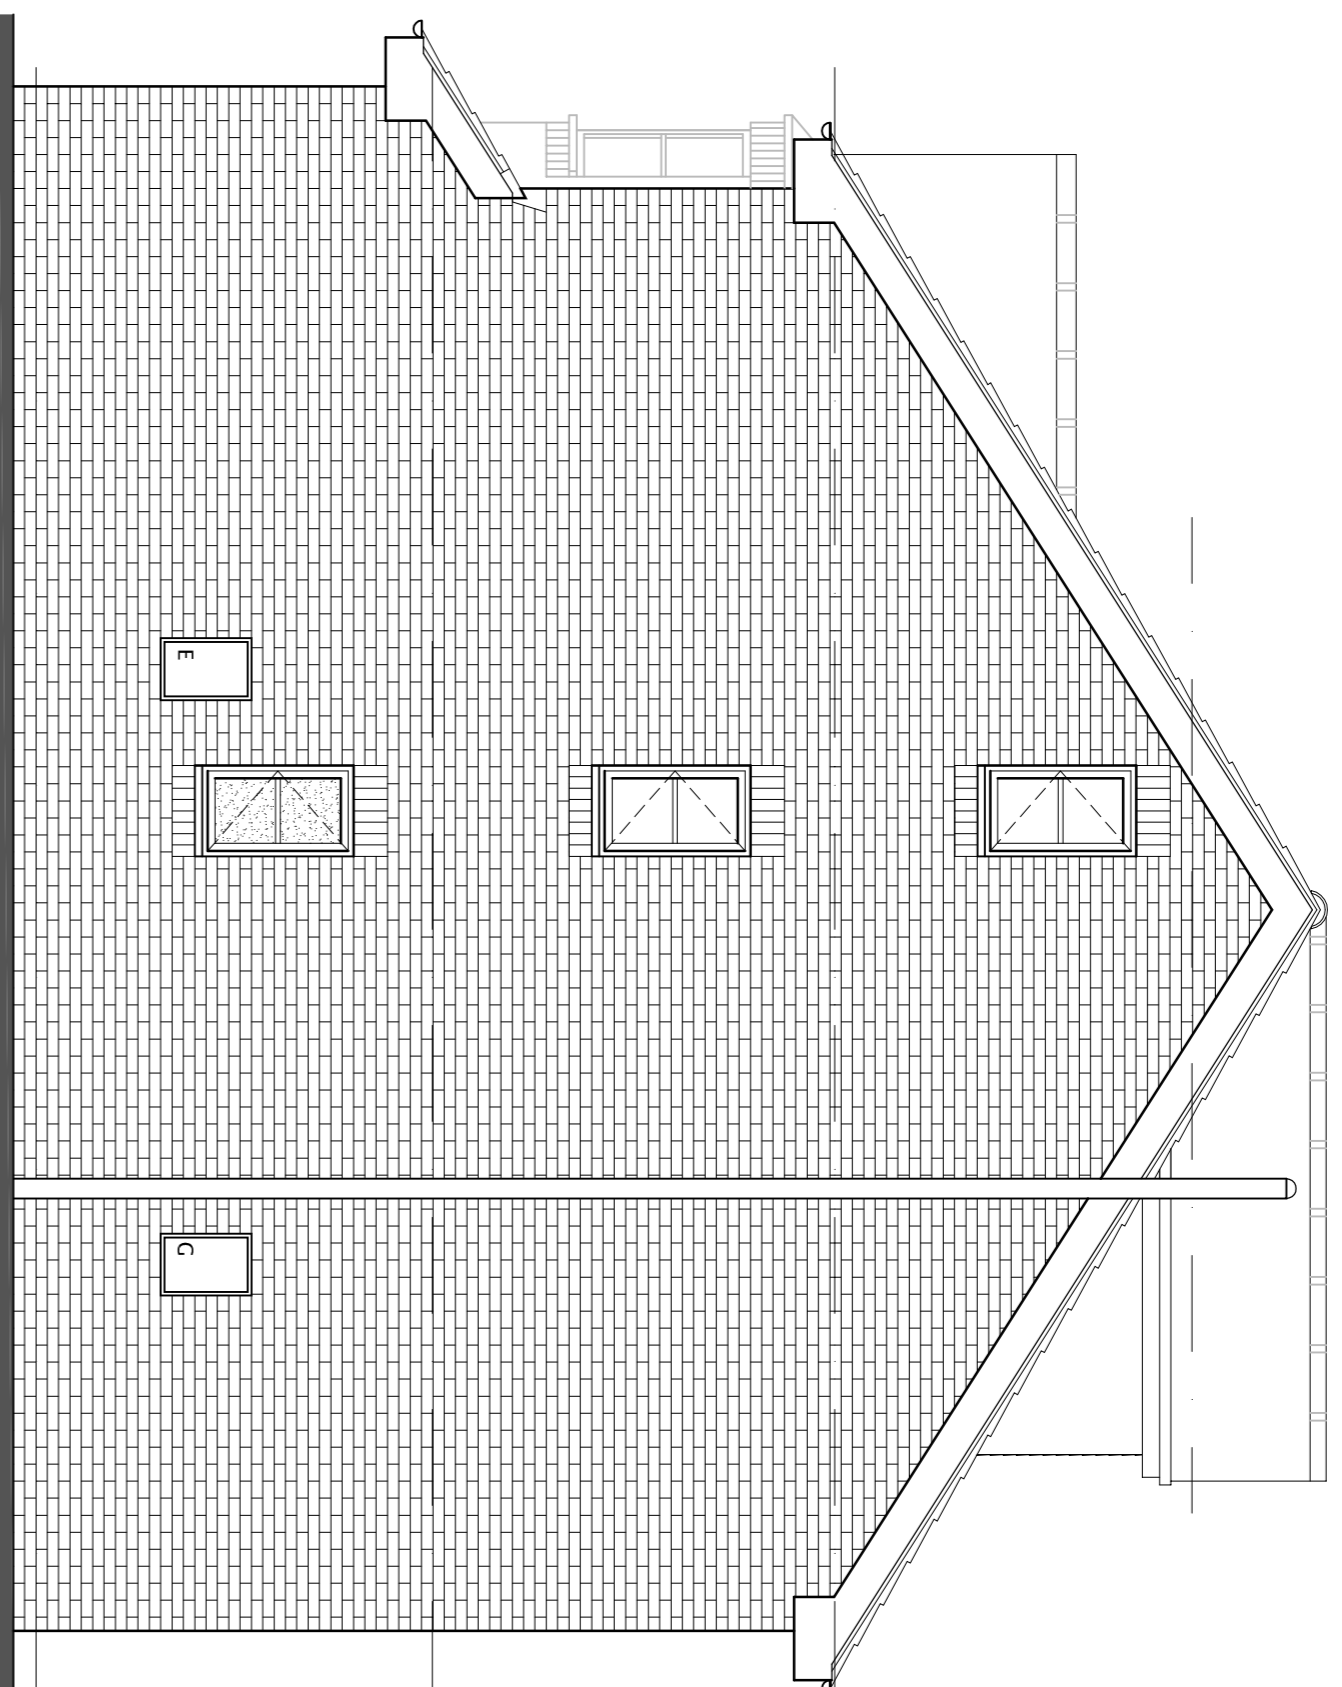


**side elevation**

scale 1:50

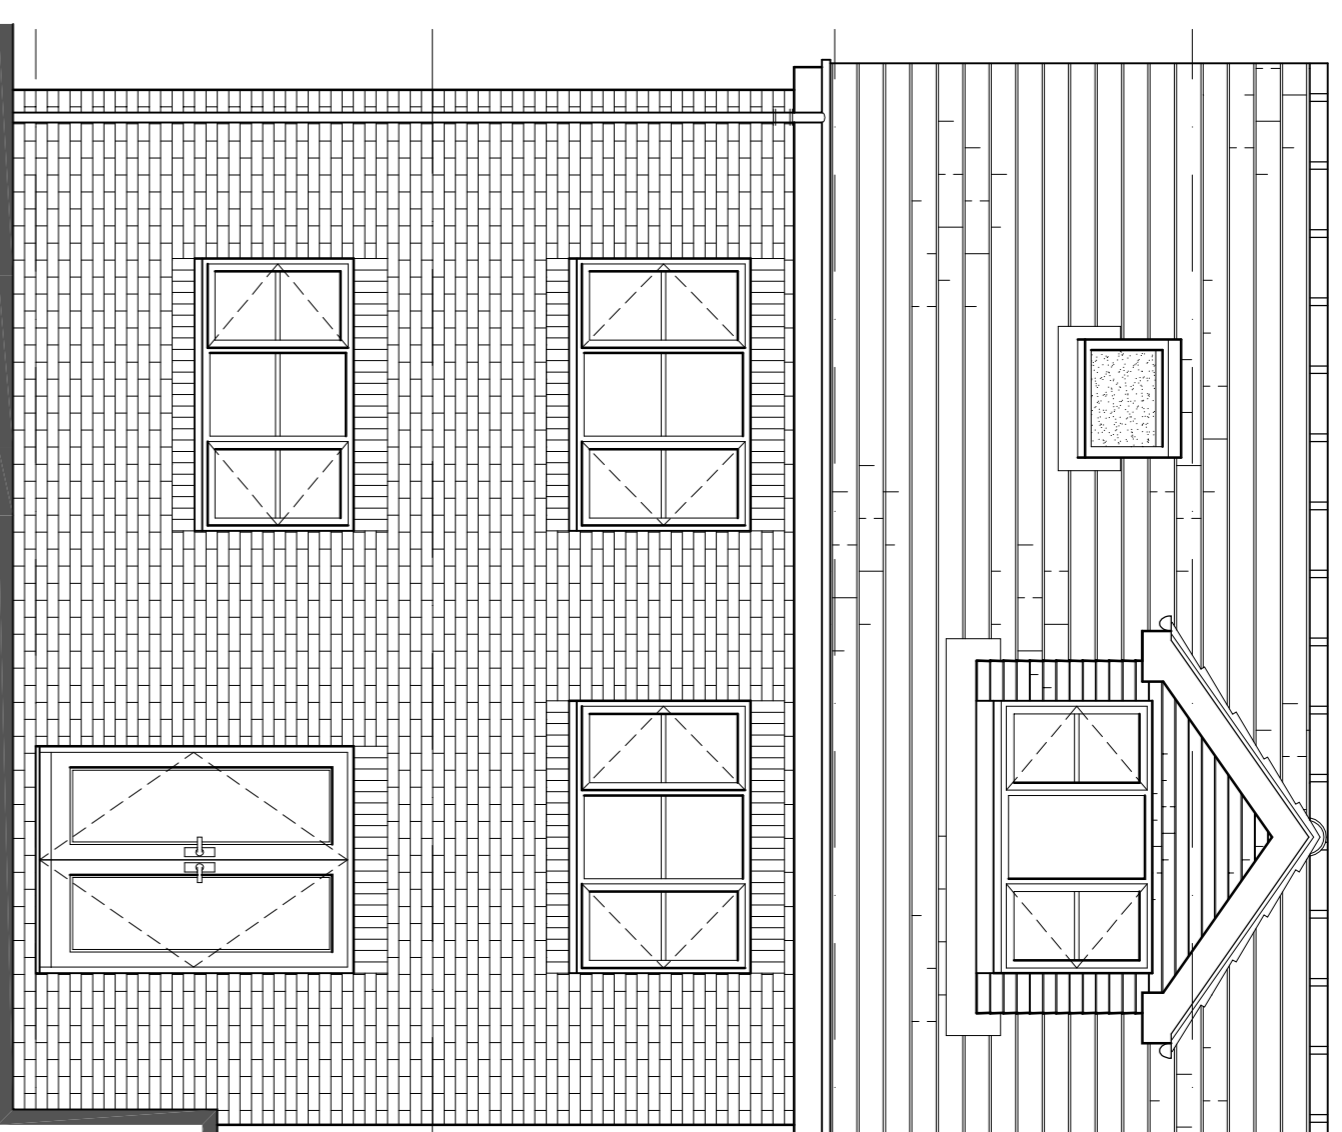


**rear elevation**

scale 1:50

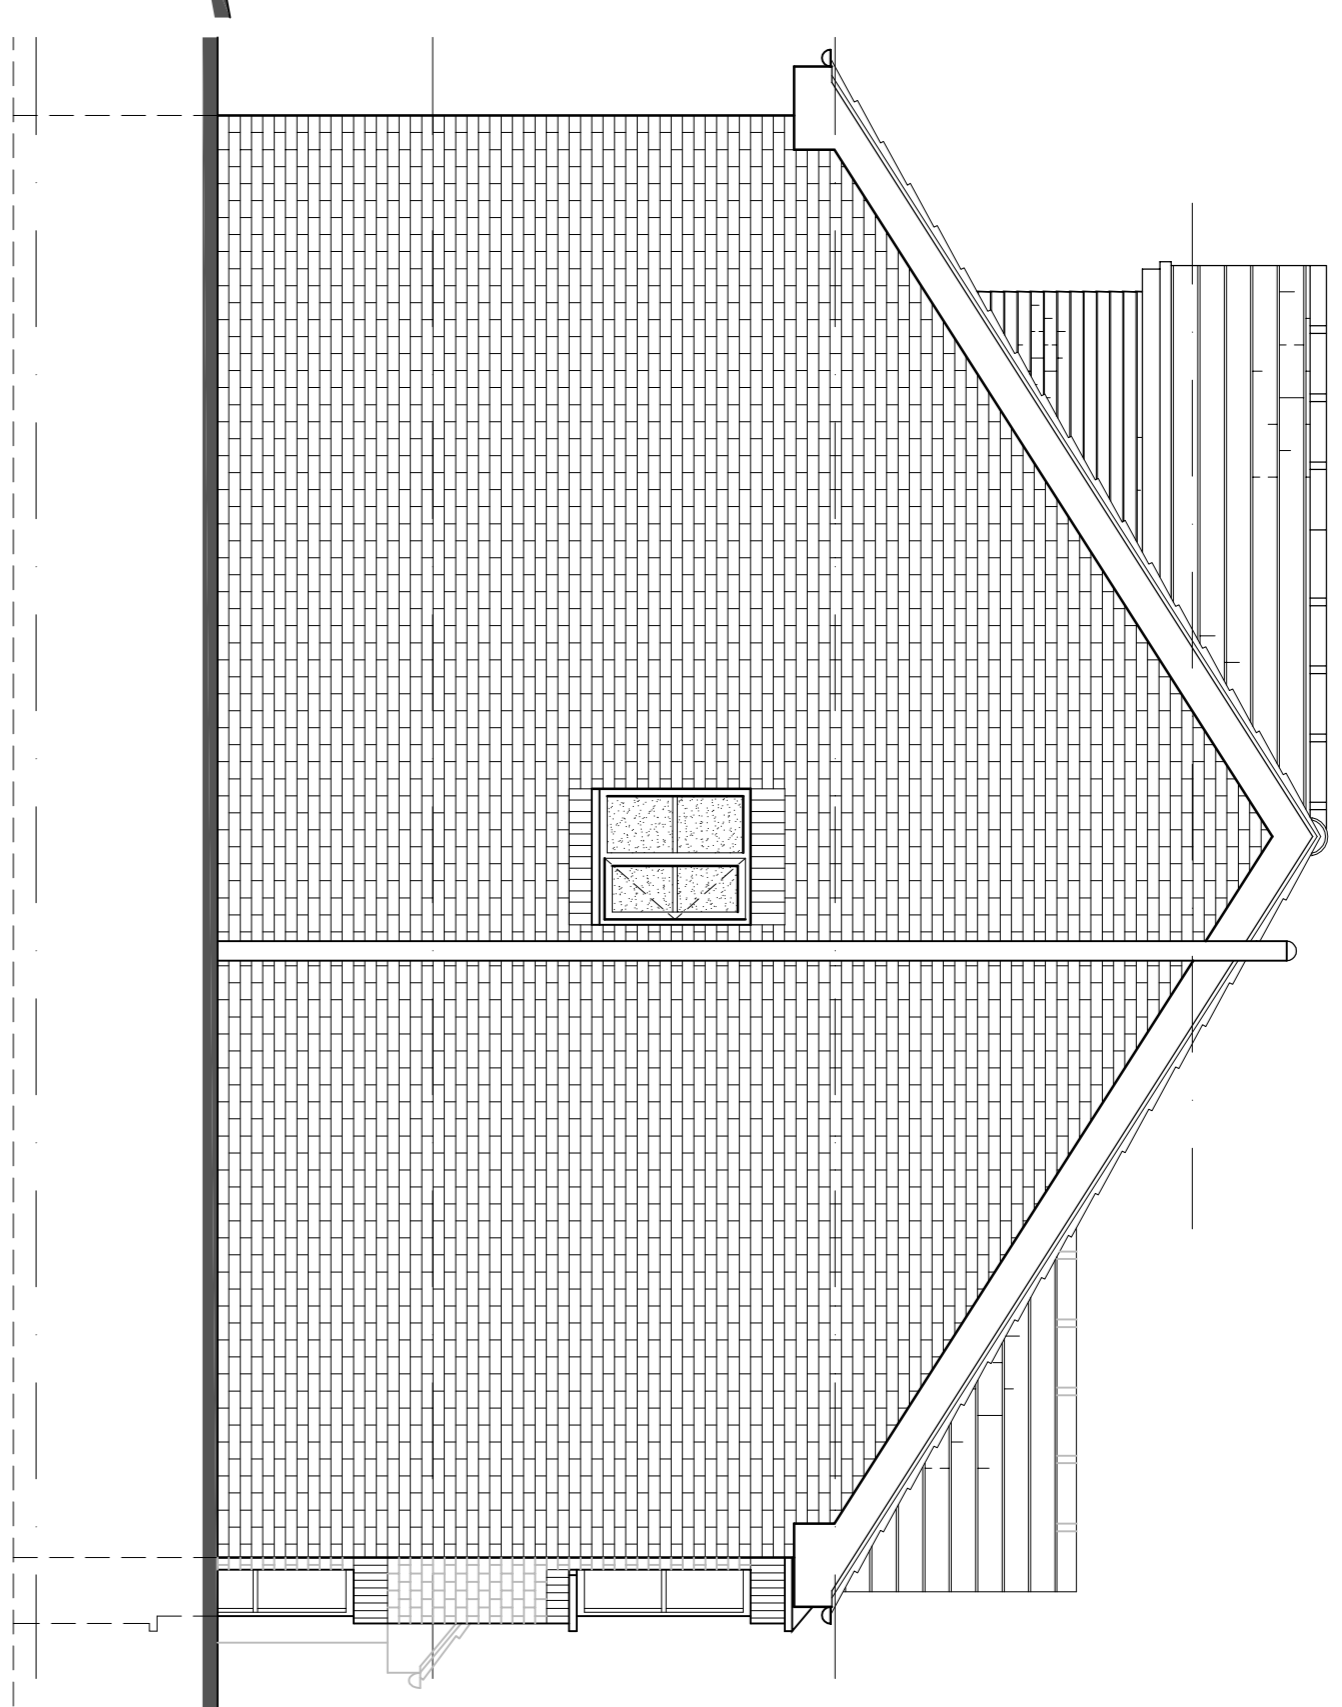


**side elevation**

scale 1:50

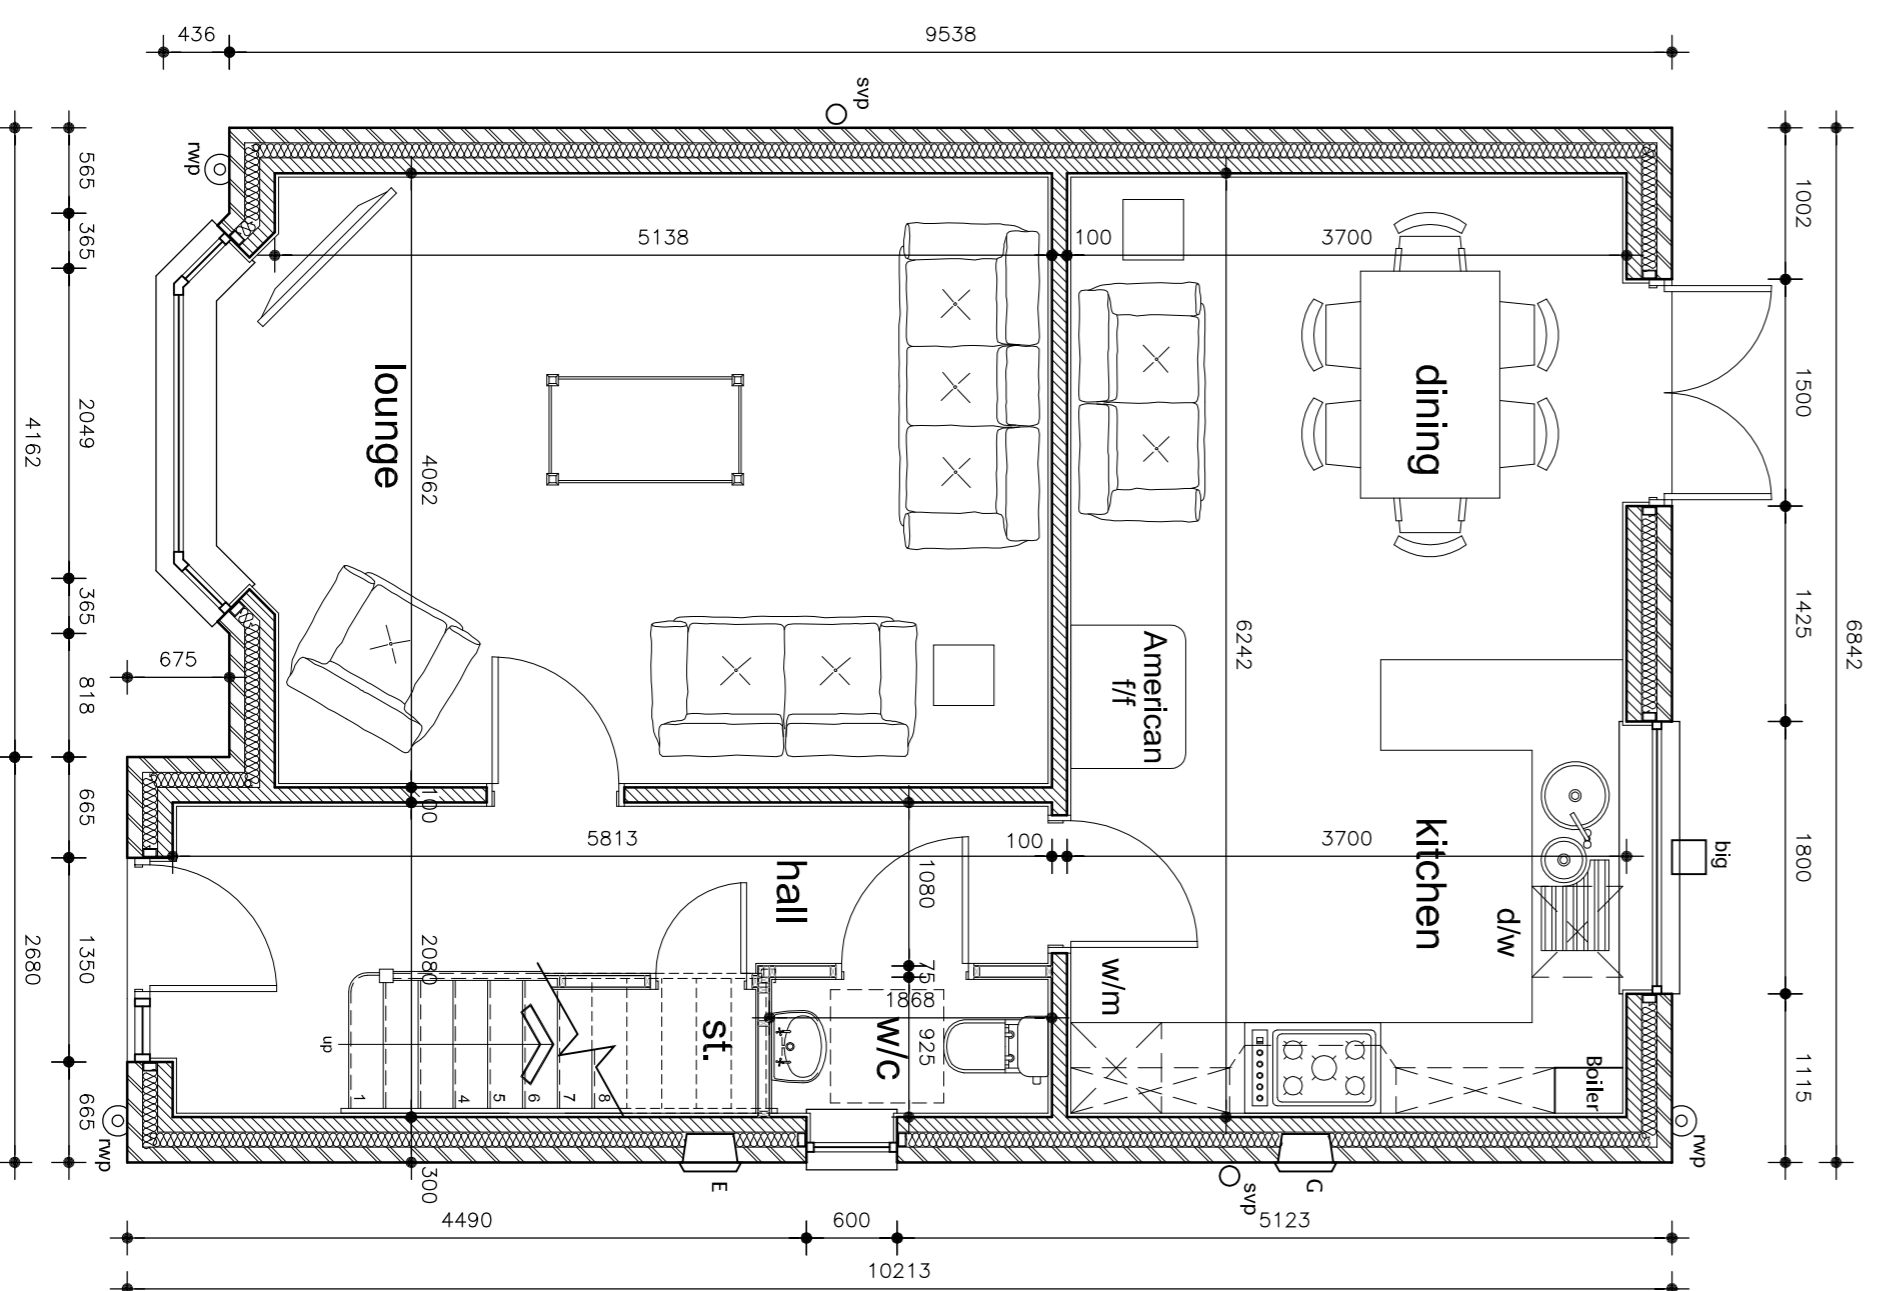


**ground floor plan**

scale 1:50

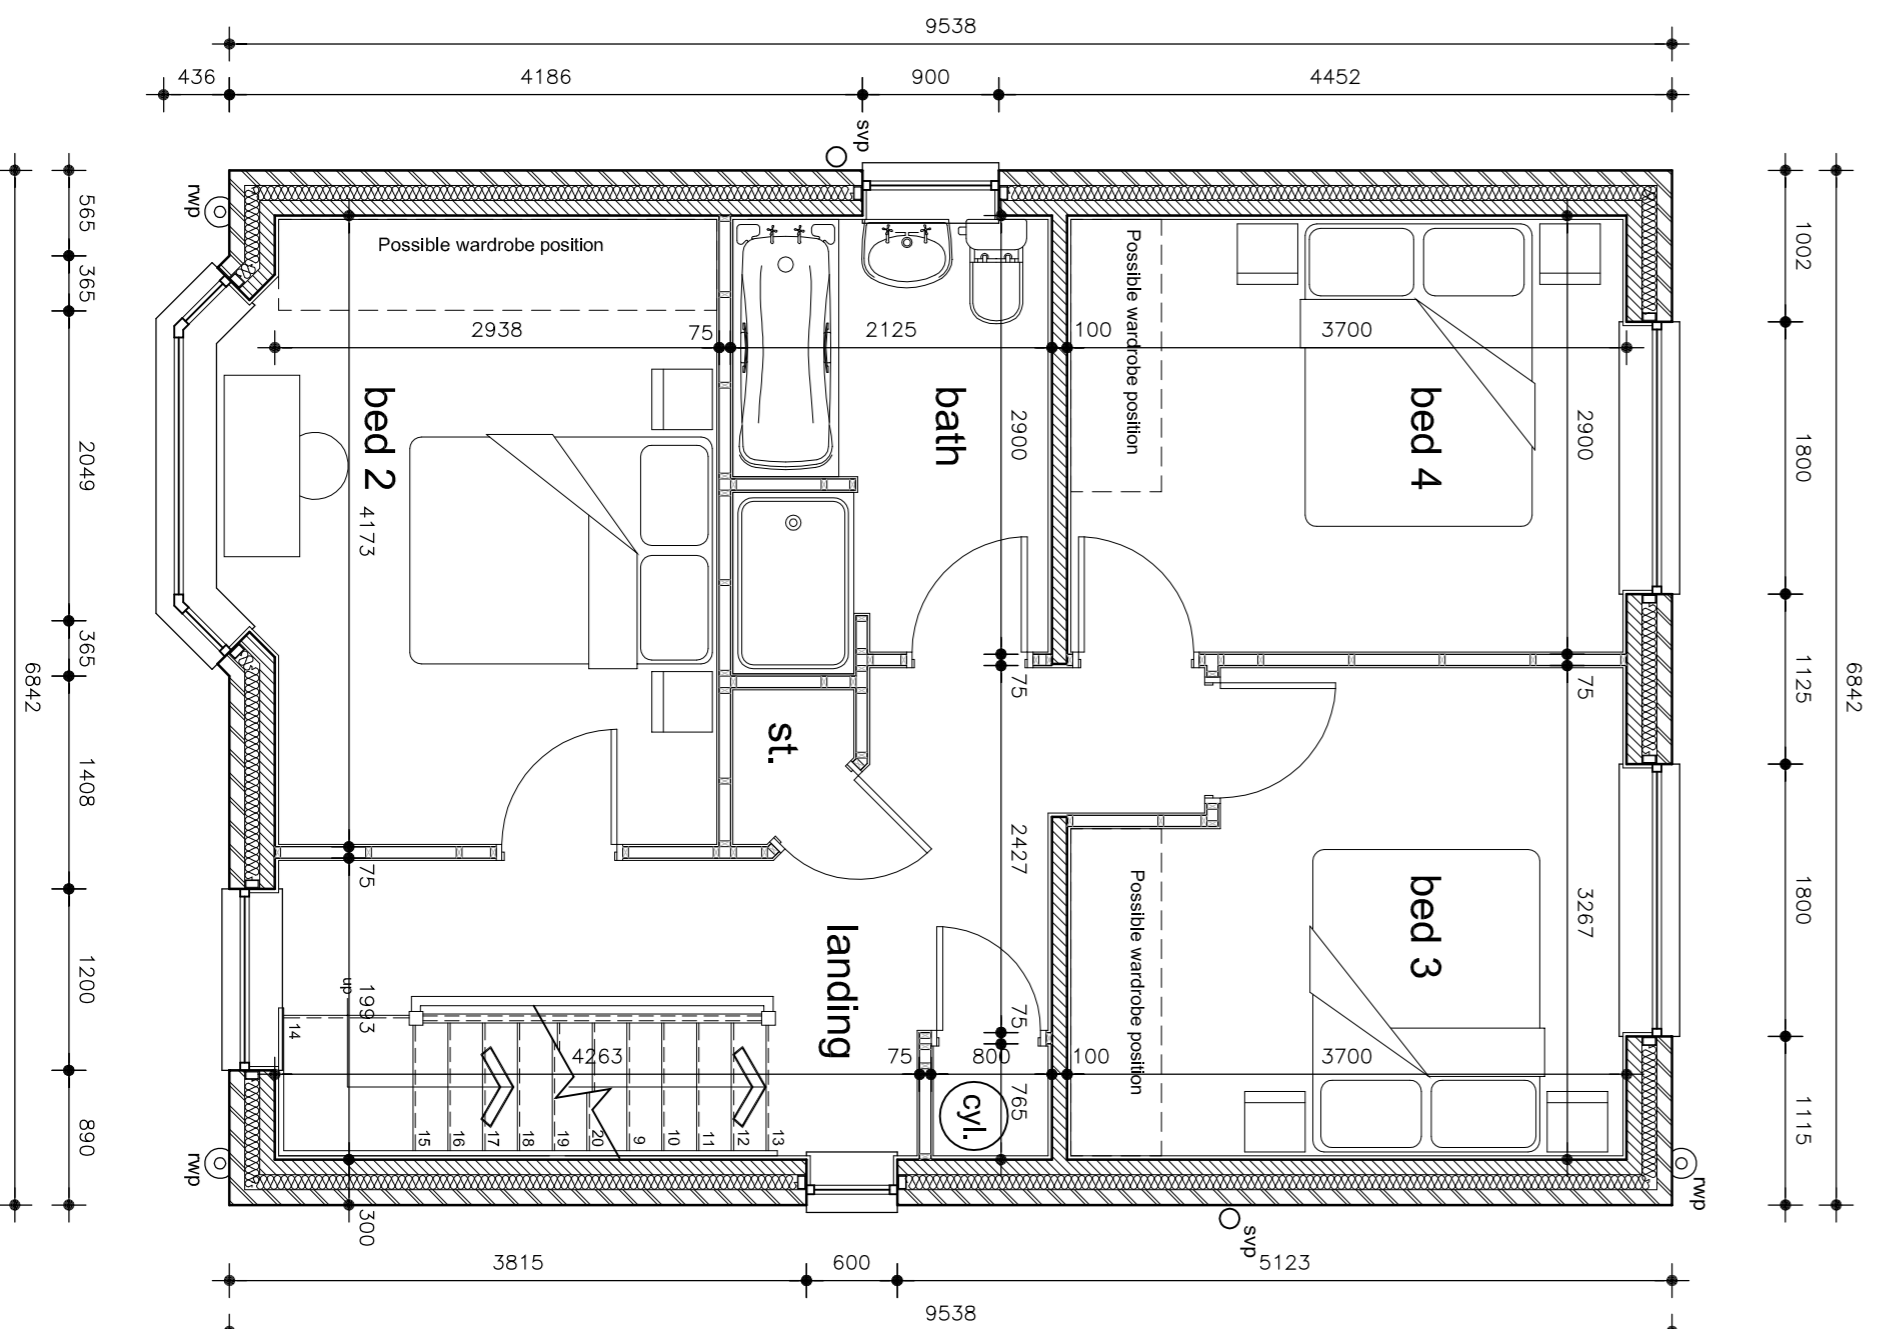

**first floor plan**

scale 1:50

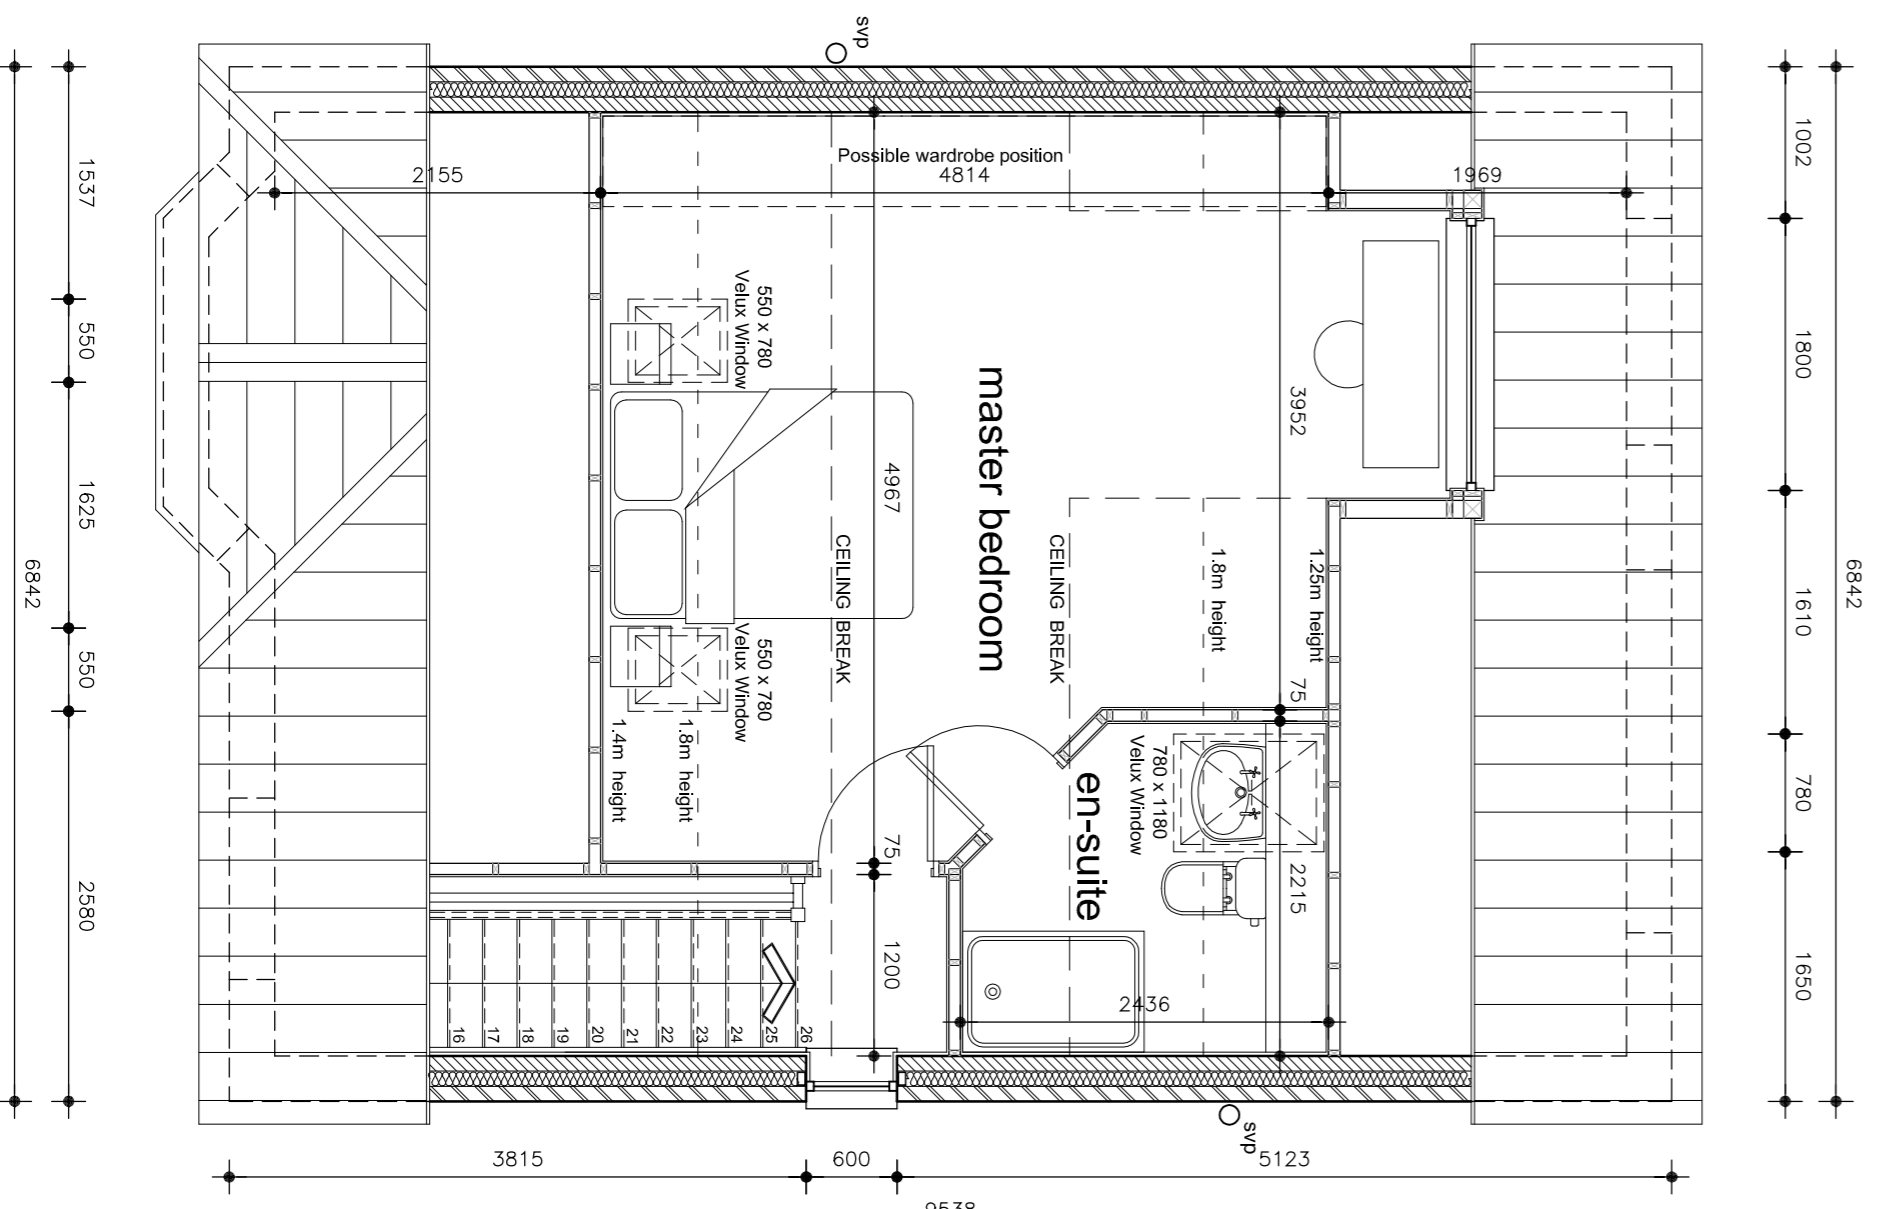

**second floor plan**

scale 1:50

**House Type B**

PROJECT  
RESIDENTIAL DEVELOPMENT  
AT LAND ADJACENT  
28 STONE ROW COURT  
TANKERSLEY  
BARNESLEY  
S75 3BA

FOR  
**PILLEY DEVELOPMENTS LTD**

SCALE (A1)  
DATE  
JAN 2010  
DRAWN  
TTB

PROJECT NO  
**150**

DRAWING NO  
**11**

REVISION  
**C**

Rev. C By: TTB 16/06/2010  
Roof height & pitch reduced. Dormer added to rear elevation.  
Internal layout redesigned.

Rev. B By: TTB 22/02/2010  
Fully redesigned (fundamental changes - front door to front elevation + roof pitched front to rear).

Rev. A By: TTB 09/02/2010  
Extra windows added to side elevation (Lounge and Dining) as discussed with Planning Officer.

REVISION:

**Barber Design Limited**

21 Mountbatten Drive  
Burnt Cross  
Sinerfield  
S35 1WF

Tel: (0114) 2460608  
Fax: (0114) 2460608  
Email: toddbarber@btinternet.com

© COPYRIGHT EXISTS ON THE DESIGN AND INFORMATION SHOWN ON THIS DRAWING  
All dimensions to be verified on site prior to commencing any work. DO NOT SCALE FROM DRAWING