
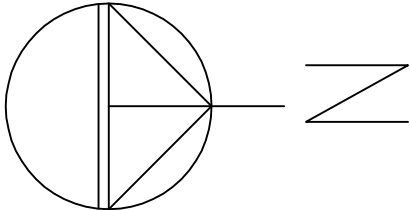


Extg commercial garage repair unit

Thurgoland Hall Lane

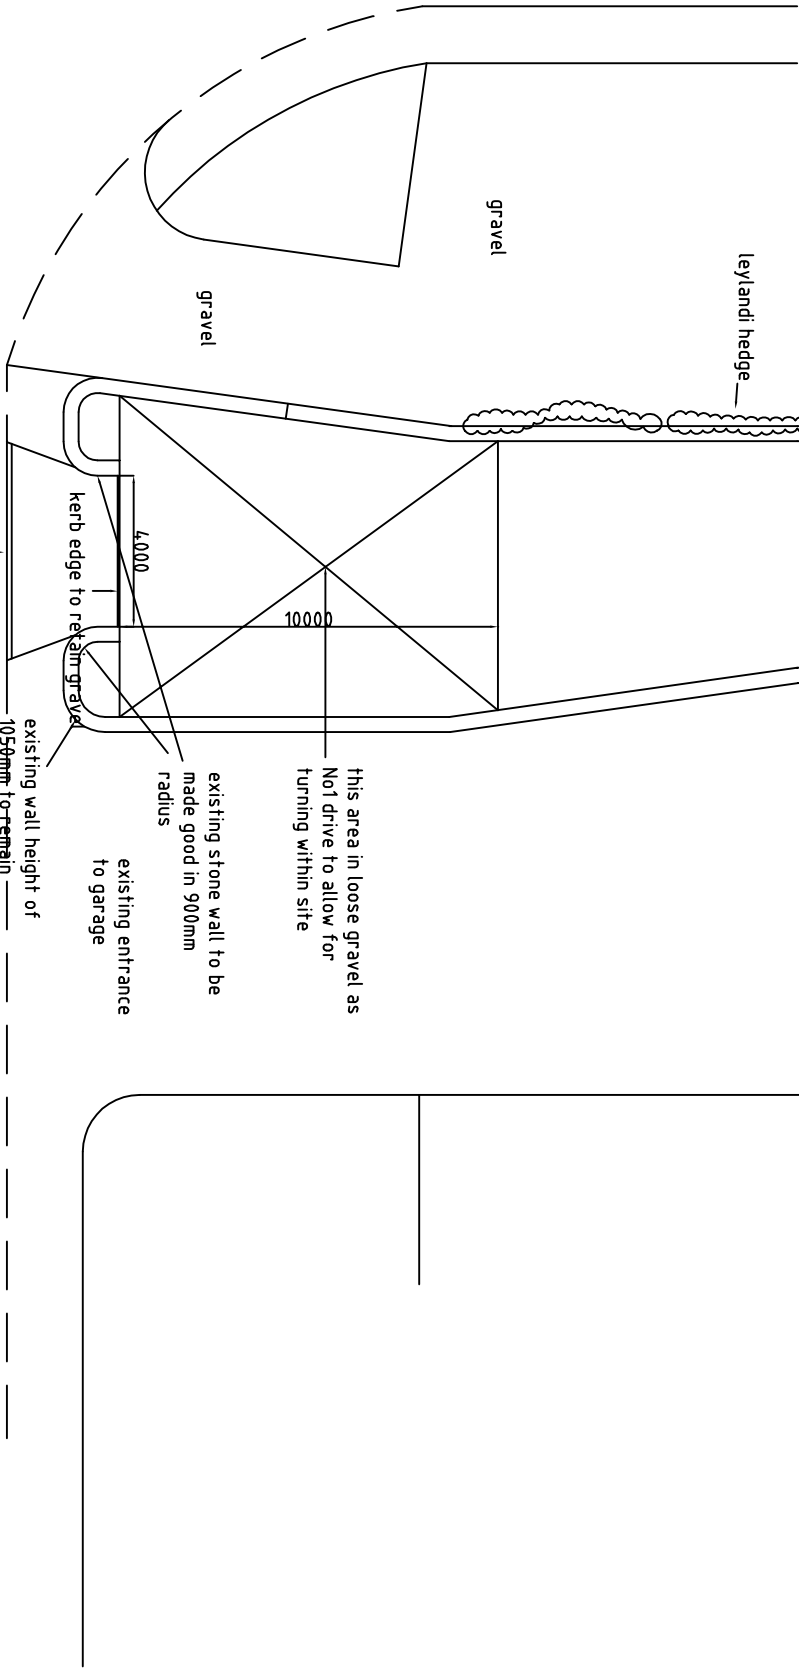

Roy Harrison Arch Consultant			
The Boat House Huddersfield Road Penslone Telephone 07922696549 E-Mail: rthoyarce@gmail.com			
Client			
Mr B Burkinshaw			
Project			
New domestic Entrance to NO 3 Hall Cliffe Roper Lane Thurgoland S35 7AA			
Title			
site plan			
Date	Drawing No.	Scale	
2/12/22	rh/bv/1	1:200	
Sheet 1 of 1	Revision	Drawn	rh

site plan 1:200