


Drawing No.	Rev No.
MBH001 -003	B

SCALE BARS


1:100	1	2	3	4	5
1:200	2	4	6	8	10
1:500	5	10	15	20	25
1:1250	25	50			

DO NOT SCALE: Contractor to check all dimensions and report any omissions or errors


NOTES

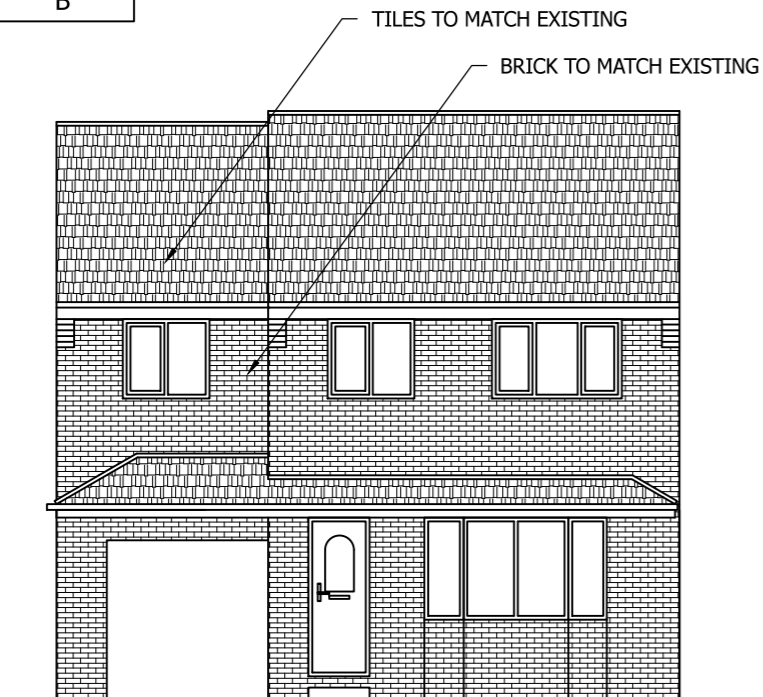


PROPOSED FRONT ELEVATION  
SCALE 1:100 AT A3

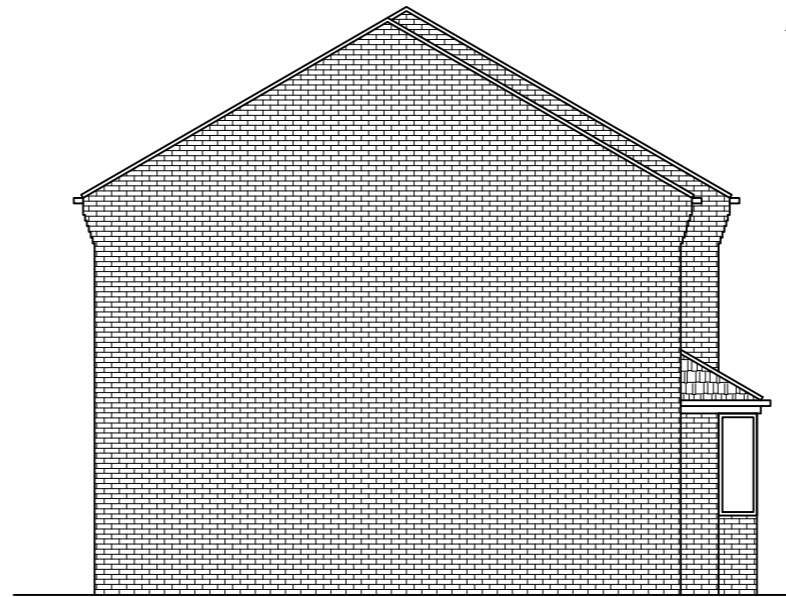

PROPOSED END ELEVATION  
SCALE 1:100 AT A3

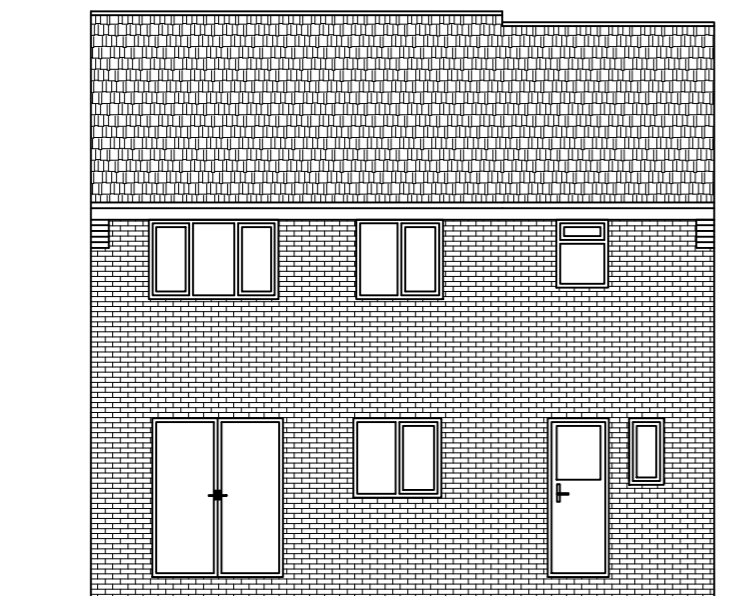

PROPOSED REAR ELEVATION  
SCALE 1:100 AT A3

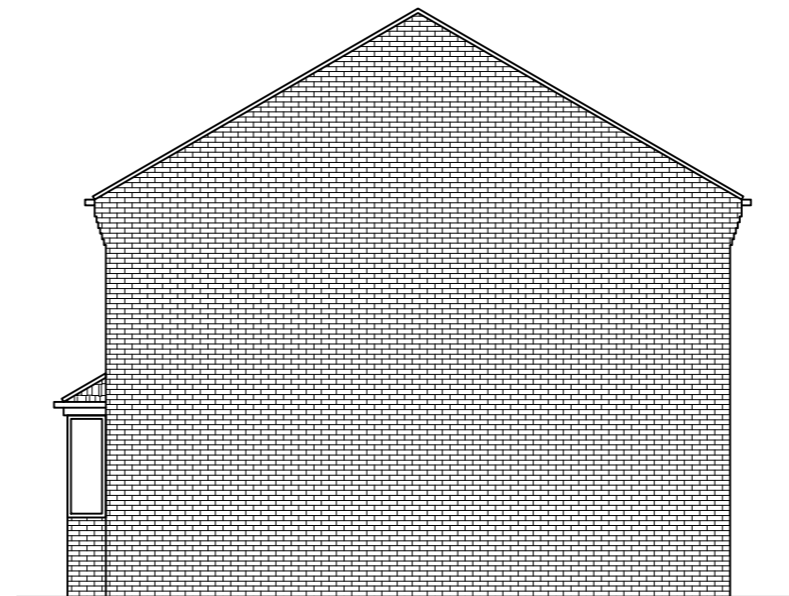

PROPOSED END ELEVATION  
SCALE 1:100 AT A3

B	Garage moved back	JRB		27/02/24	
A	Extra parking space to front added	JRB		29/01/24	
Rev	Description	By	Chk	App	Date

JRB DESIGNS Ltd  
1 Saville Road  
Cudworth  
Barnsley  
S72 8LT  
Tel: 01226 383542  
Fax: 01226 380078  
Mob: 07970 541192  
Email: john@jrbdesigns.co.uk

This drawing is copyright. © jrbdesigns Ltd.

Client  
**MR BRIAN HANCOCK**

Drawing Title  
**PROPOSED ELEVATIONS**

Address  
**25 NORWOOD DRIVE  
BRIERLEY  
S72 9EG**

Project Title:  
**PROPOSED TWO STOREY  
REAR EXTENSION**

Purpose of Issue:  
**PLANNING**

Drawing Status  
**FIRST ISSUE**

Scale at A3 AS SHOWN	Drawn By JRB	Date 23/03/2007
Checked By	Date 23/03/2007	Approved By Date 23/03/2007
Project No. <b>MBH001</b>	Drawing No. <b>003</b>	Revision <b>B</b>

APPROVAL  INFORMATION  TENDER  CONTRACT  CONSTRUCTION