



NOTES

- 1 ALL WORK TO BE CARRIED OUT IN ACCORDANCE WITH THE BUILDING REGULATIONS AND THE REQUIREMENTS OF THE LOCAL AUTHORITY.
- 2 NO DIMENSIONS TO BE SCALED FROM THIS DRAWING.
- 3 THE CONTRACTOR SHALL VERIFY ALL LEVELS AND DIMENSIONS ON SITE BEFORE COMMENCEMENT OF WORK.
- 4 ON SITE ALTERATIONS TO THE CONSTRUCTION OR FINISHES SHOWN OR IMPLIED ON THIS DRAWING MUST BE DRAWN TO THE ATTENTION OF THE ARCHITECT BEFORE SUCH WORK IS IMPLEMENTED.
- 5 ALL TIMBERS REQUIRE PRESERVATIVE TREATMENT


© COPYRIGHT RESERVED

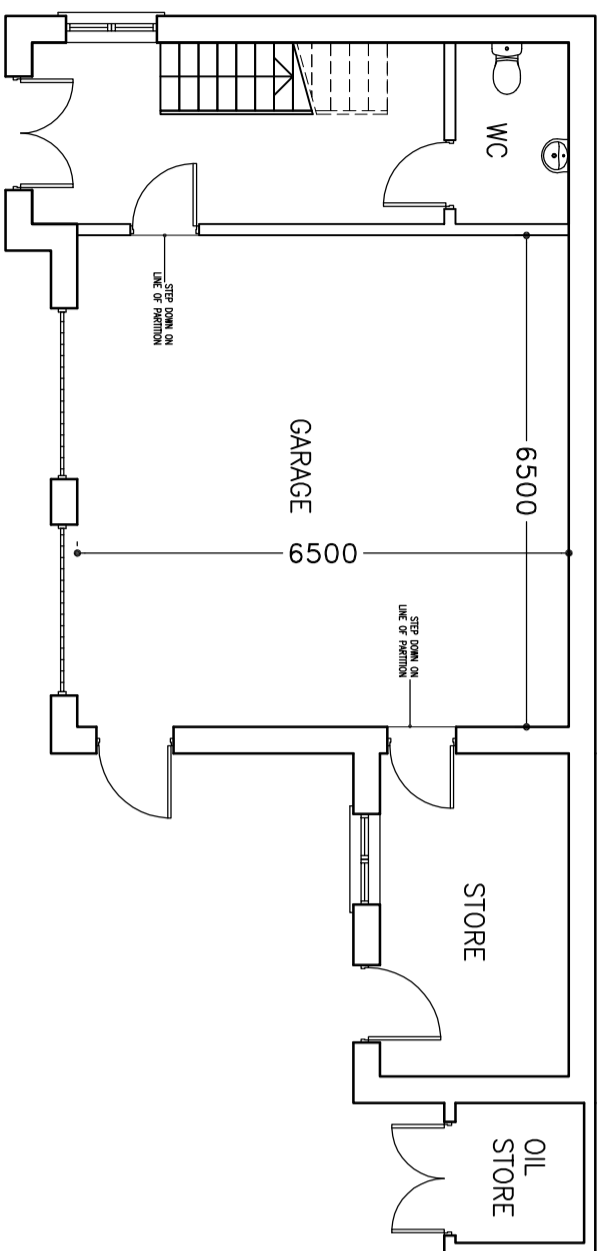


GARAGE OPTION 1 - GROUND FLOOR

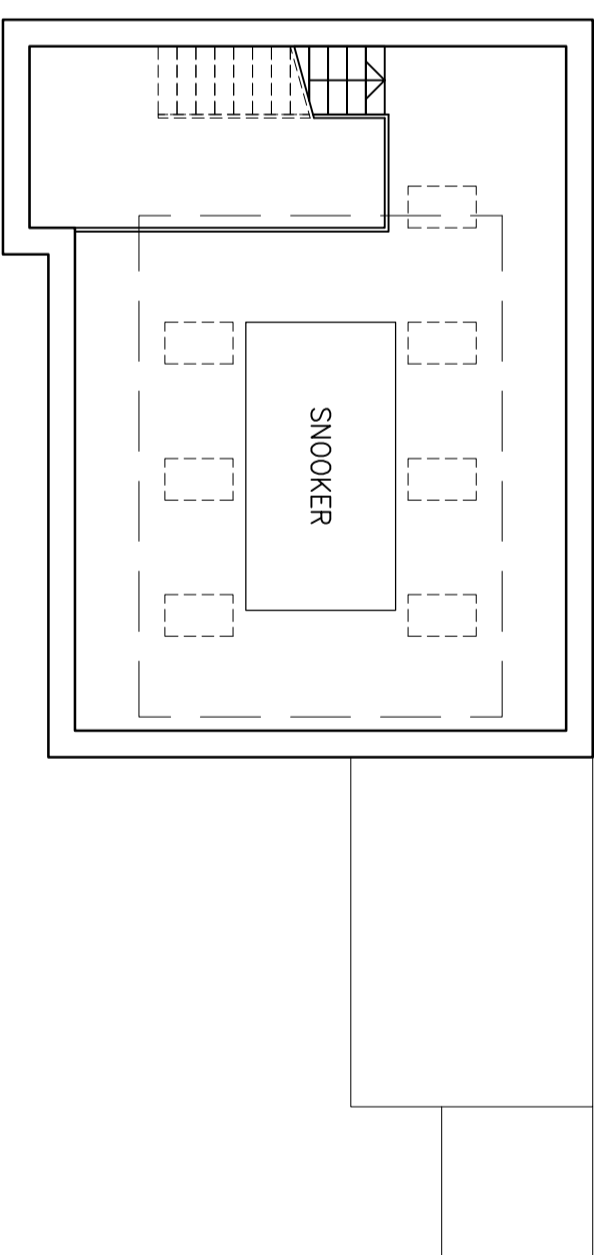


GARAGE OPTION 1 - FIRST FLOOR

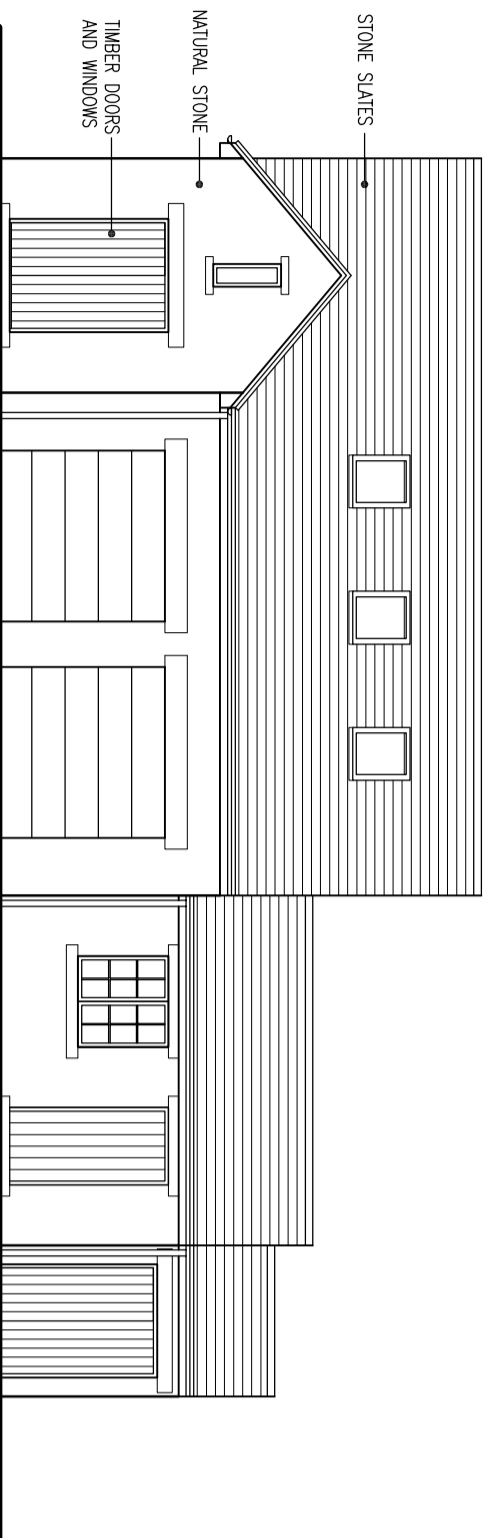


FRONT ELEVATION

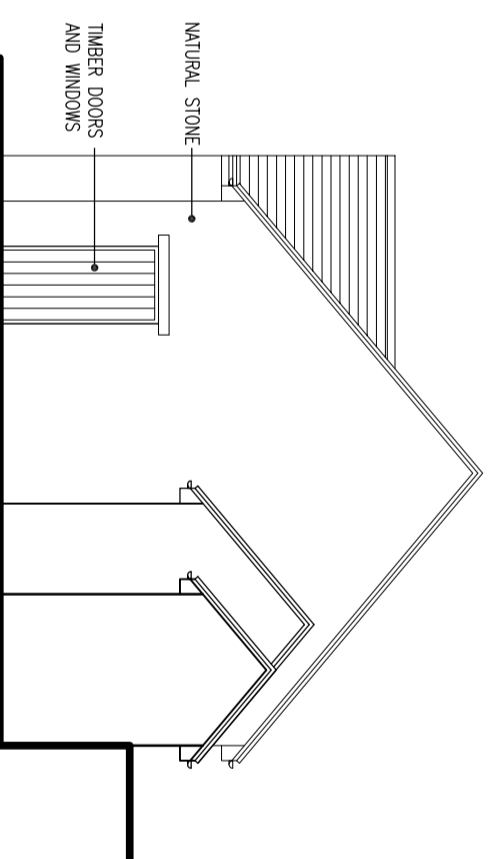

SIDE ELEVATION

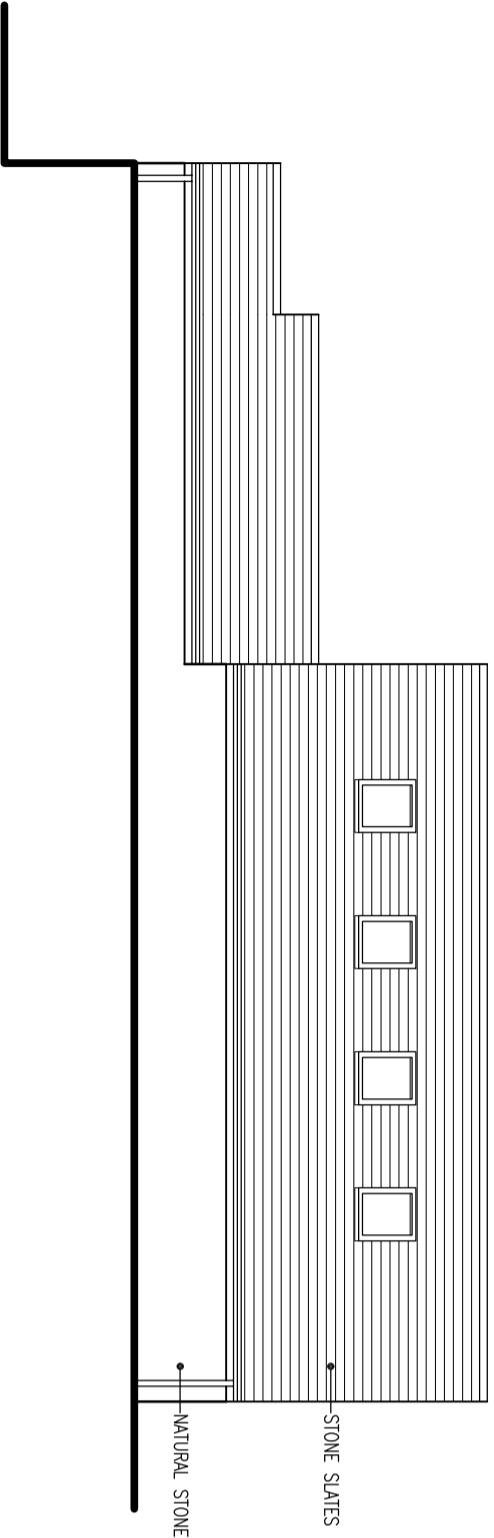


REAR ELEVATION

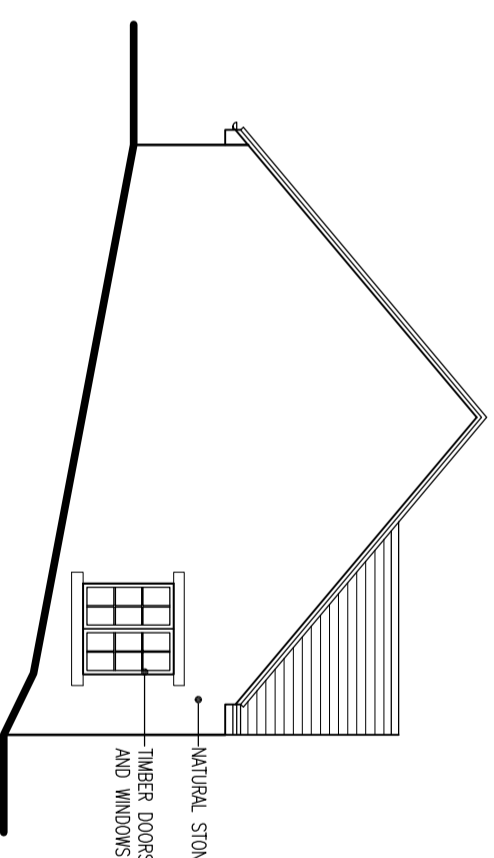

SIDE ELEVATION

PRELIMINARY

**Progressive
Design & Build**

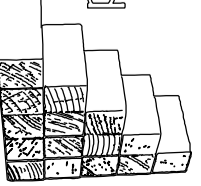

4 Levensham Road, Stainwold, West Yorkshire HD7 5AL Tel: 01484846786

Client:
Matthew Robinson

Site:
Willow Bridge Cottage
Sheffield Road
Barnsley S36 8YW

Drawing Title:
Garage Option 1

| | | |
|-----------------|-----------------|-----------|
| Project Number: | Drawing Number: | Revision: |
| P781 | 10 | 01 |
| Date: | Scale: | Dwgnr: |
| 29-07-15 | 1:100 @ A2 | CC |