



ROUGH IN BIRCHWORTH  
LANE

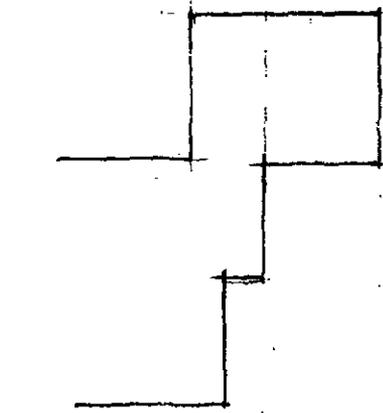


'SPRINGFIELDS'

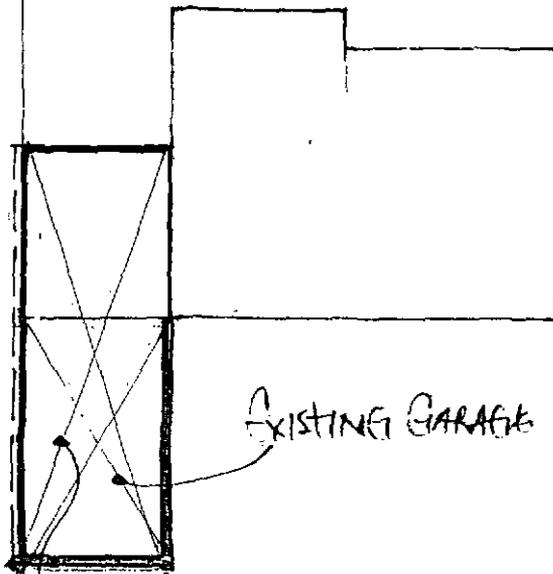

EXISTING GARAGE


PROPOSED GARAGE

'GLENVILLE'

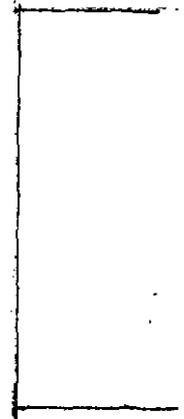

'THE BUNGALOW'

BLOCK PLAN  
1:200

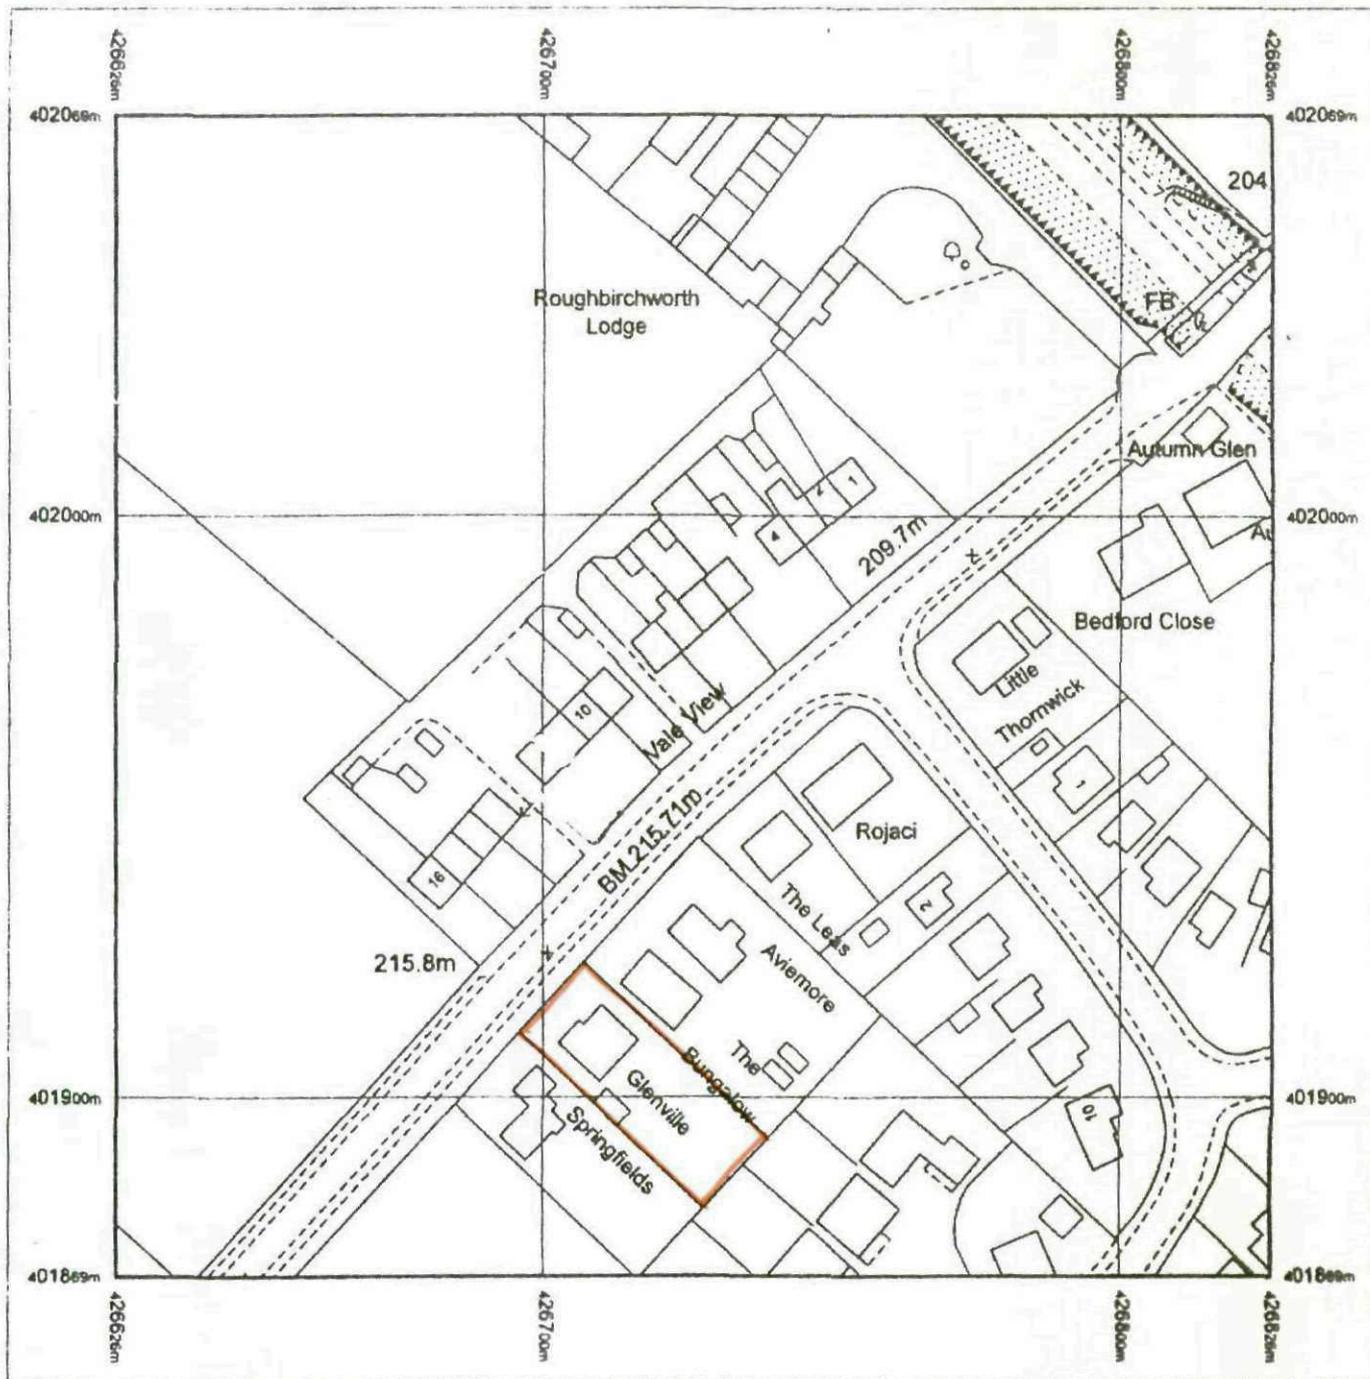

Produced 09.05.2008 from the Ordnance Survey National Geographic Database and incorporating surveyed revision available at this date. © Crown Copyright 2008.

Reproduction in whole or part is prohibited without the prior permission of Ordnance Survey.

Ordnance Survey and the OS Symbol are registered trademarks and OS Sitemap is a trademark of Ordnance Survey, the national mapping agency of Great Britain.

The representation of a road, track or path is no evidence of a right of way.

The representation of features as lines is no evidence of a property boundary.




Scale 1:1250

Supplied by: **Blackwells**  
 Serial number: 01229600  
 Centre coordinates: 426726.38 401968.88

Further information can be found on the OS Sitemap Information leaflet or the Ordnance Survey web site:  
[www.ordnancesurvey.co.uk](http://www.ordnancesurvey.co.uk)


'GLENVILLE'
OXSPRING
SHEFFIELD
S36 8YX

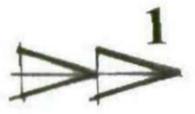

EXISTING FLAT ROOF GARAGE TO BE DEMOLISHED



ENTER DETAIL TO OVERHANG BOUNDARY REFER TO NEIGHBOUR CONSENT CORRESPONDANCE.

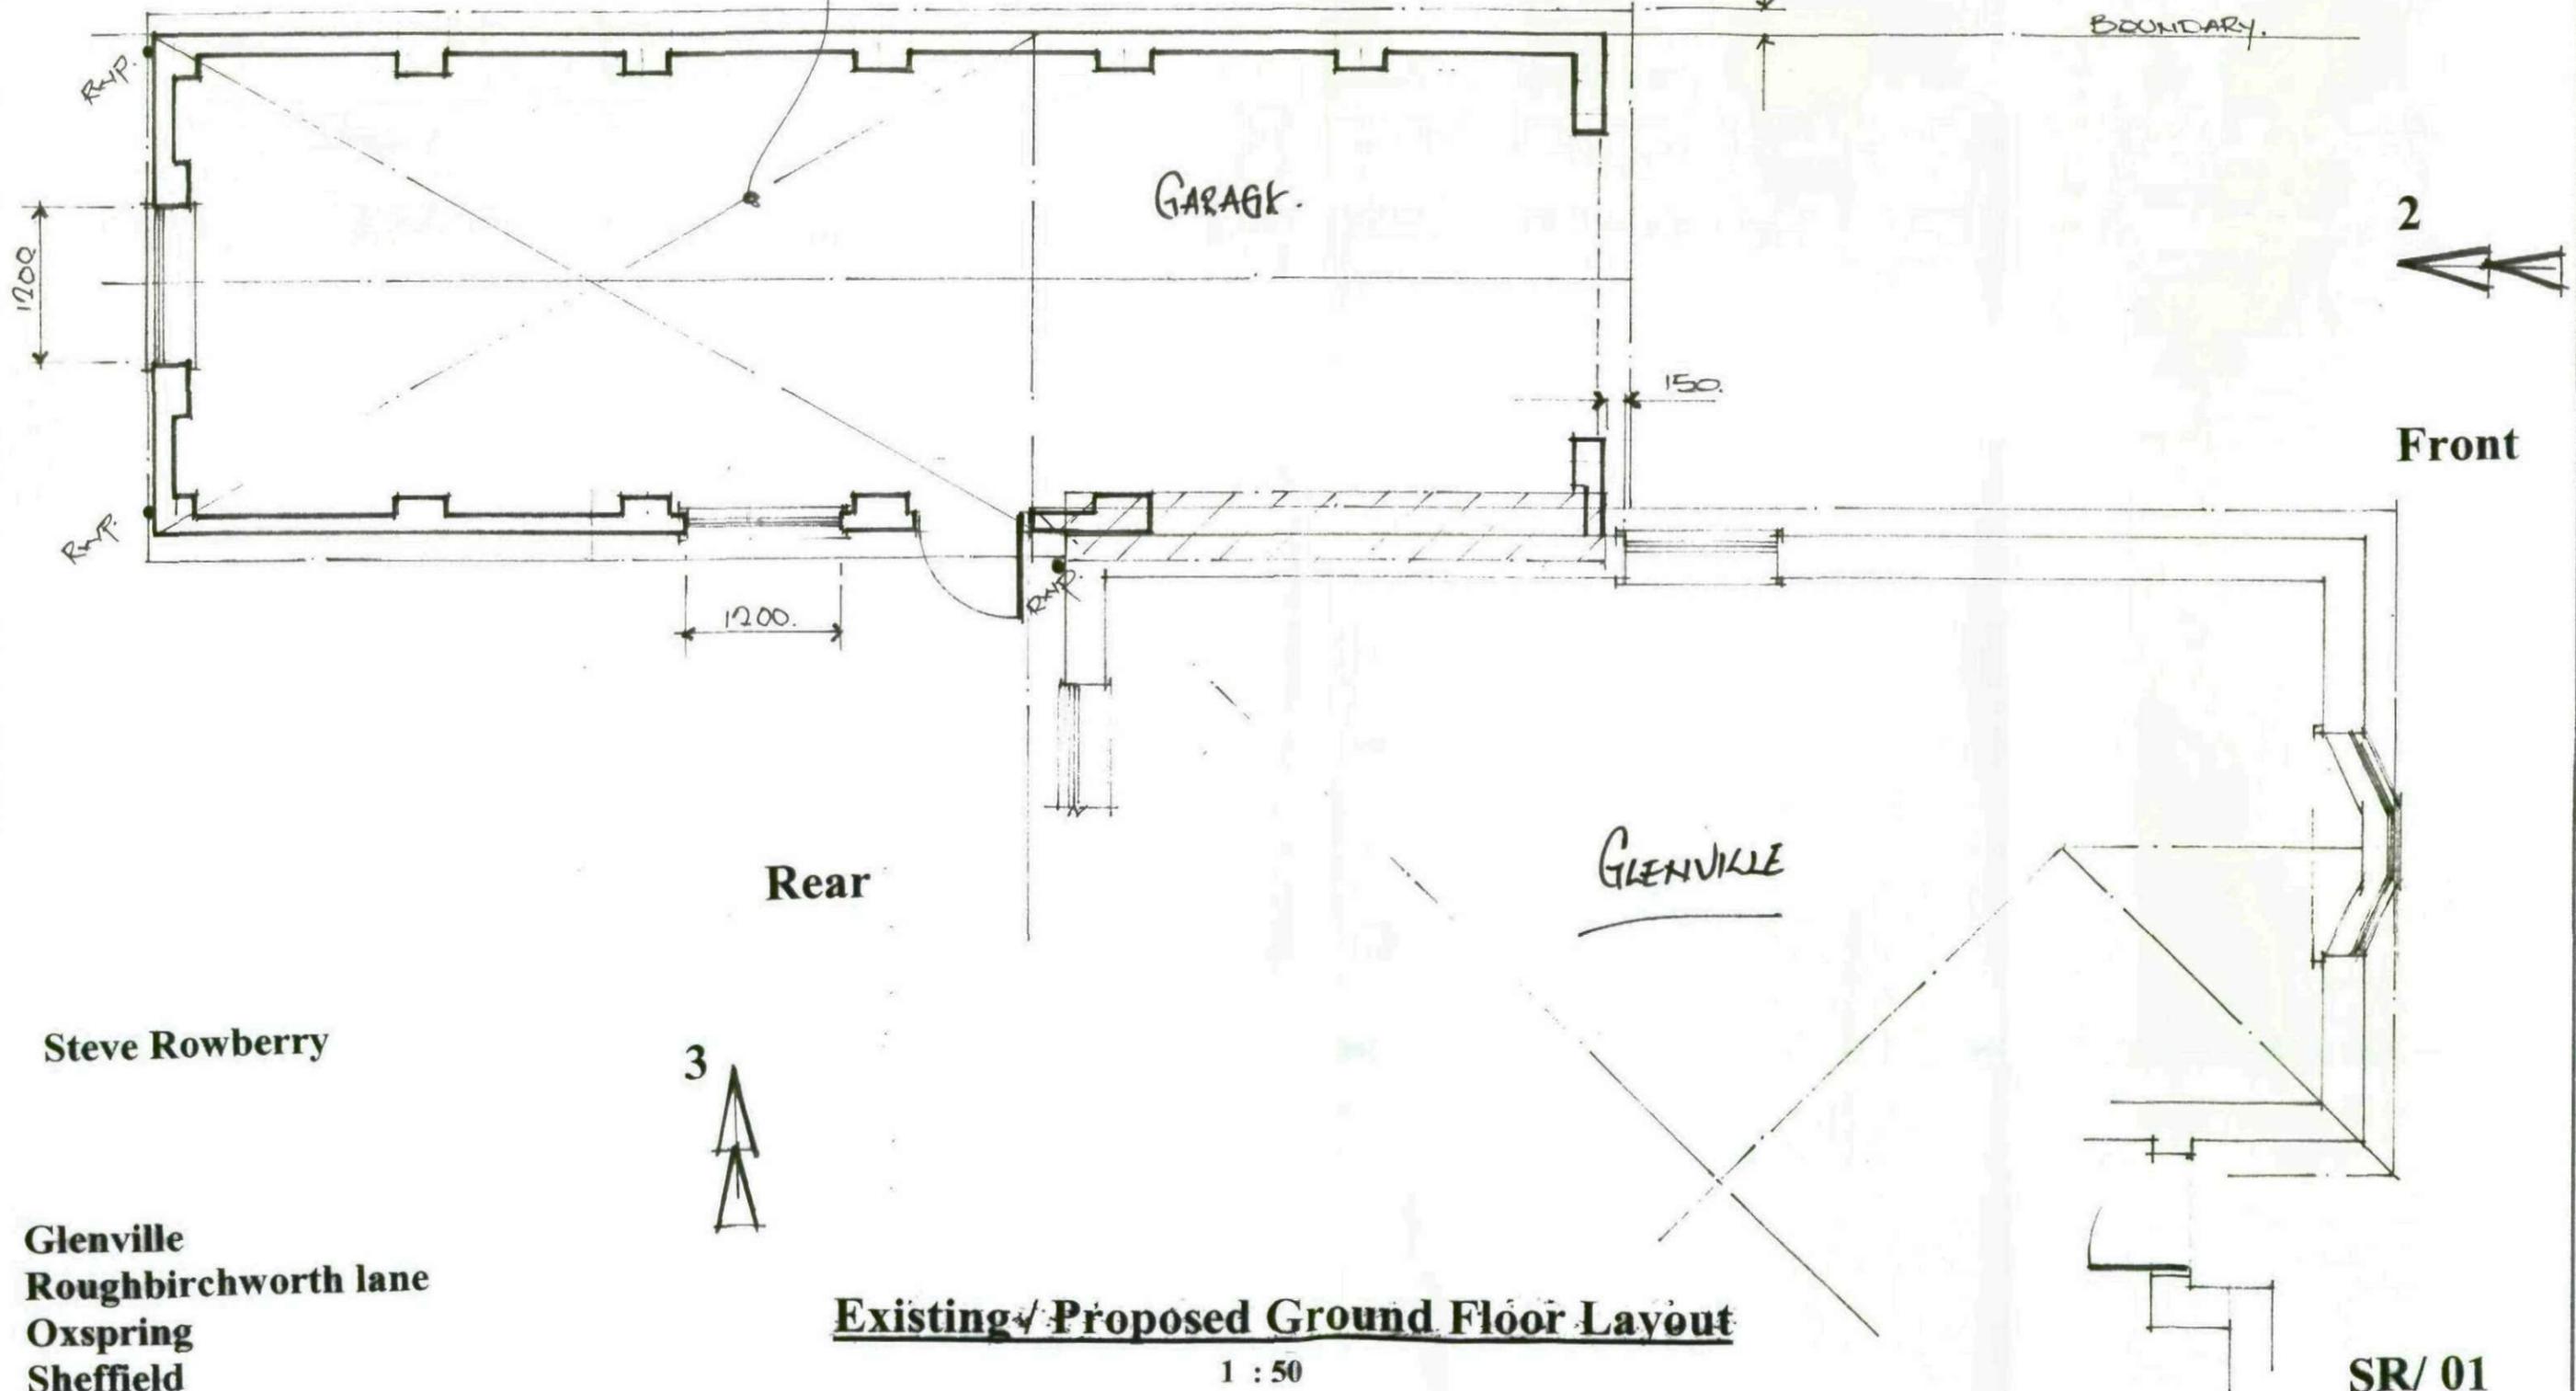


Steve Rowberry

Glenville  
Roughbitchworth lane  
Oxspring  
Sheffield


Existing / Proposed Ground Floor Layout

1 : 50


SR/ 01

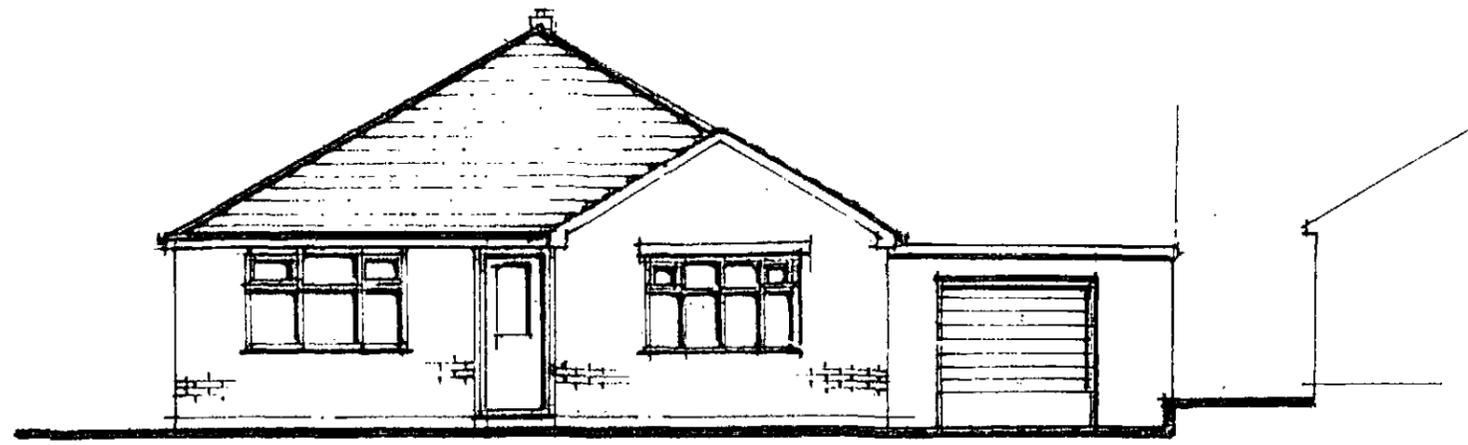


**Existing Front Elevation On 2**

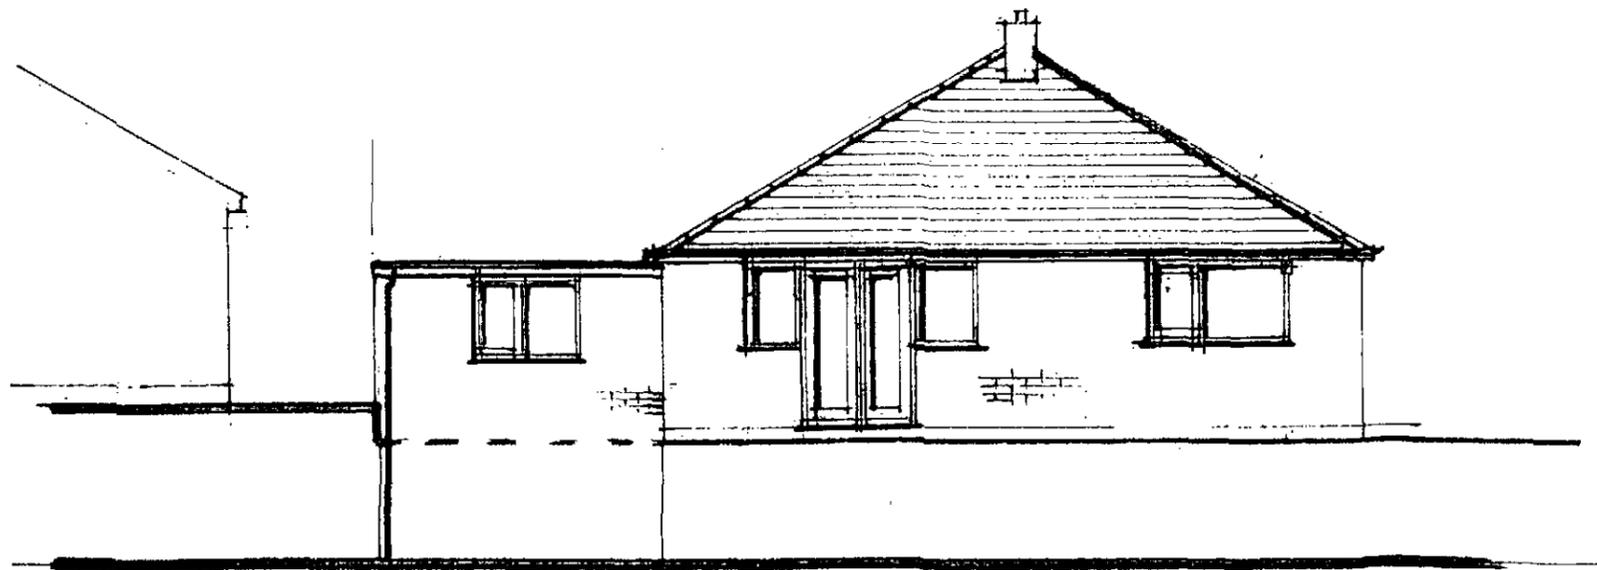


**Existing Rear Elevation On 1**

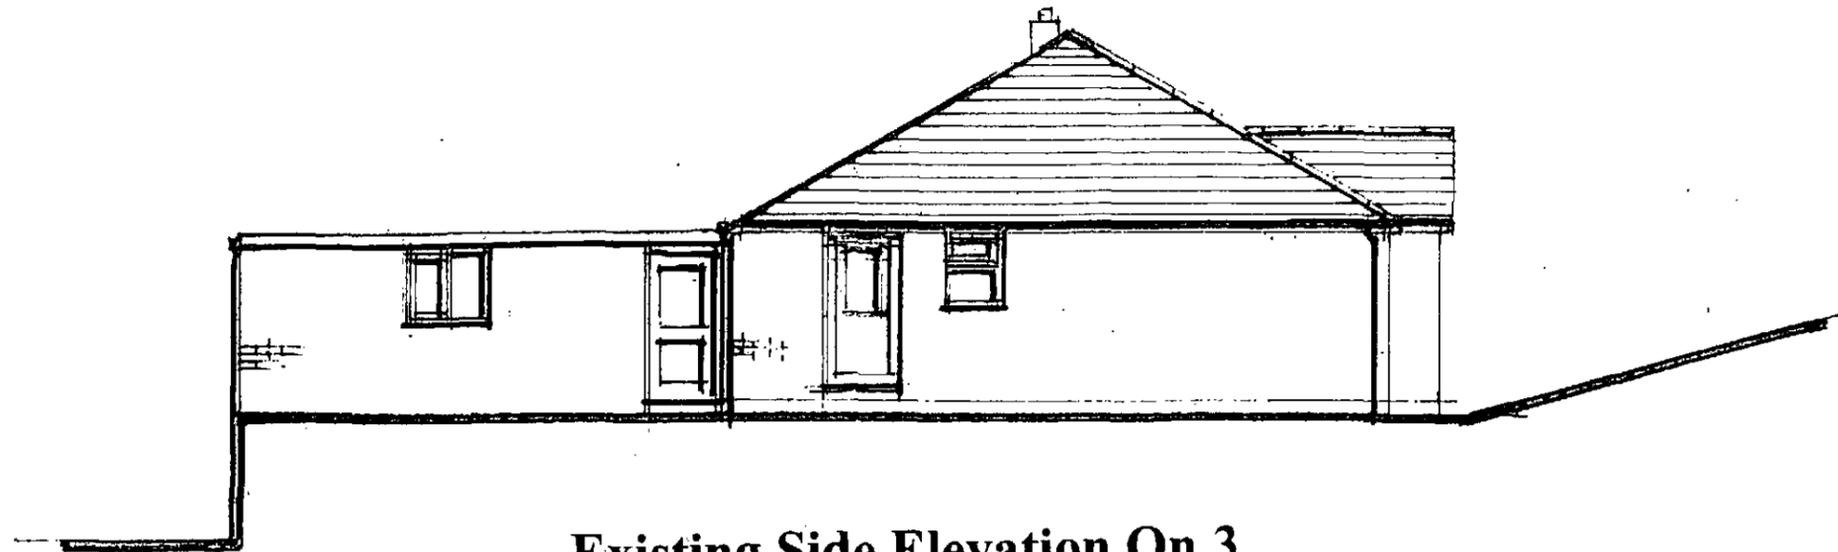


Existing Side Elevation On 3

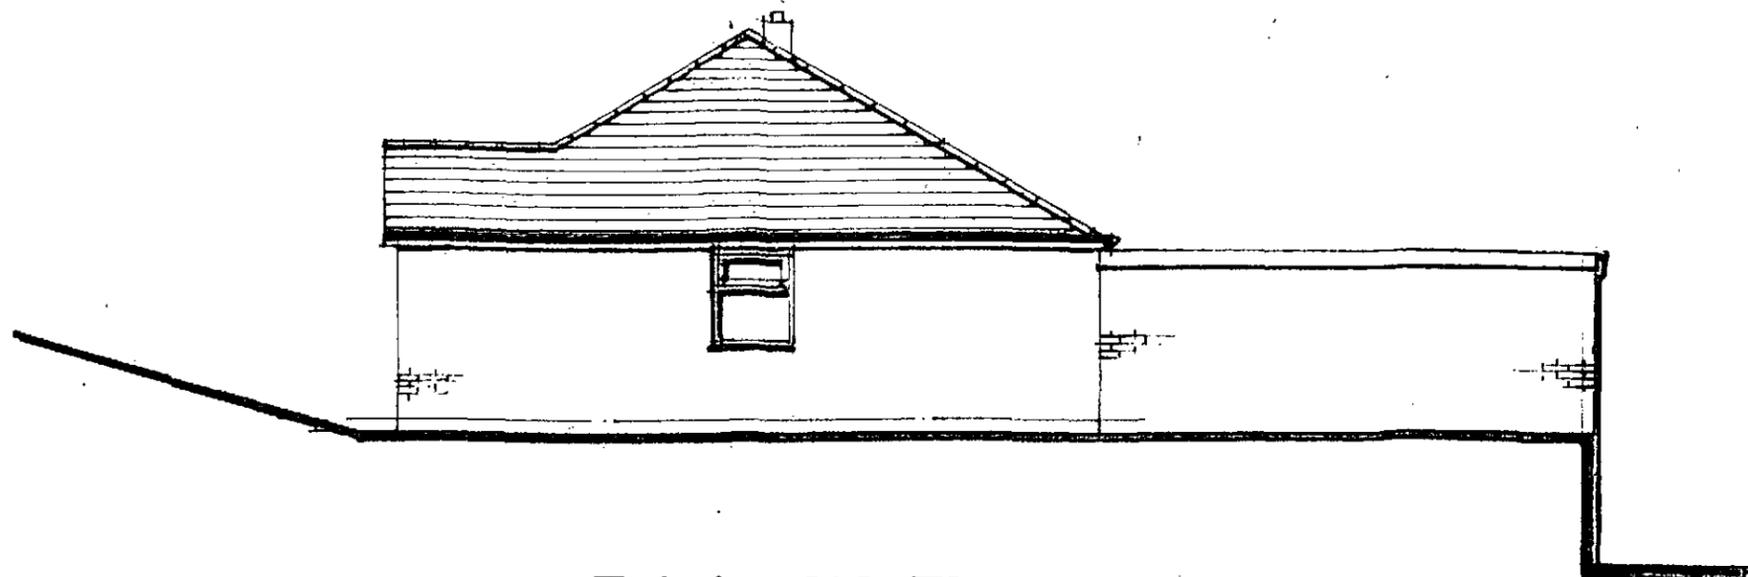

Existing Side Elevation On 4

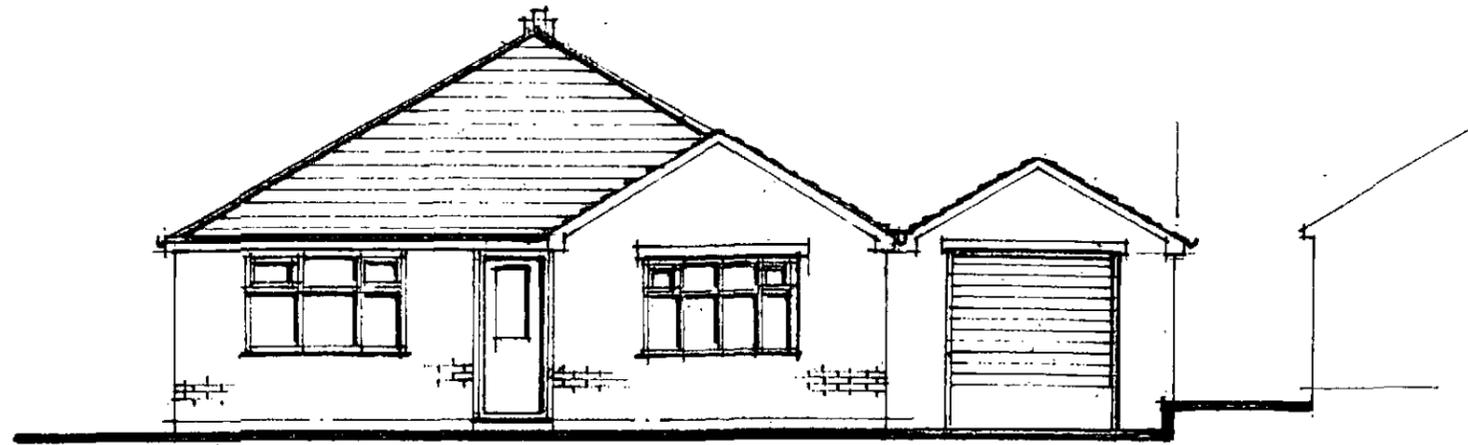


**Proposed Front Elevation On 2**

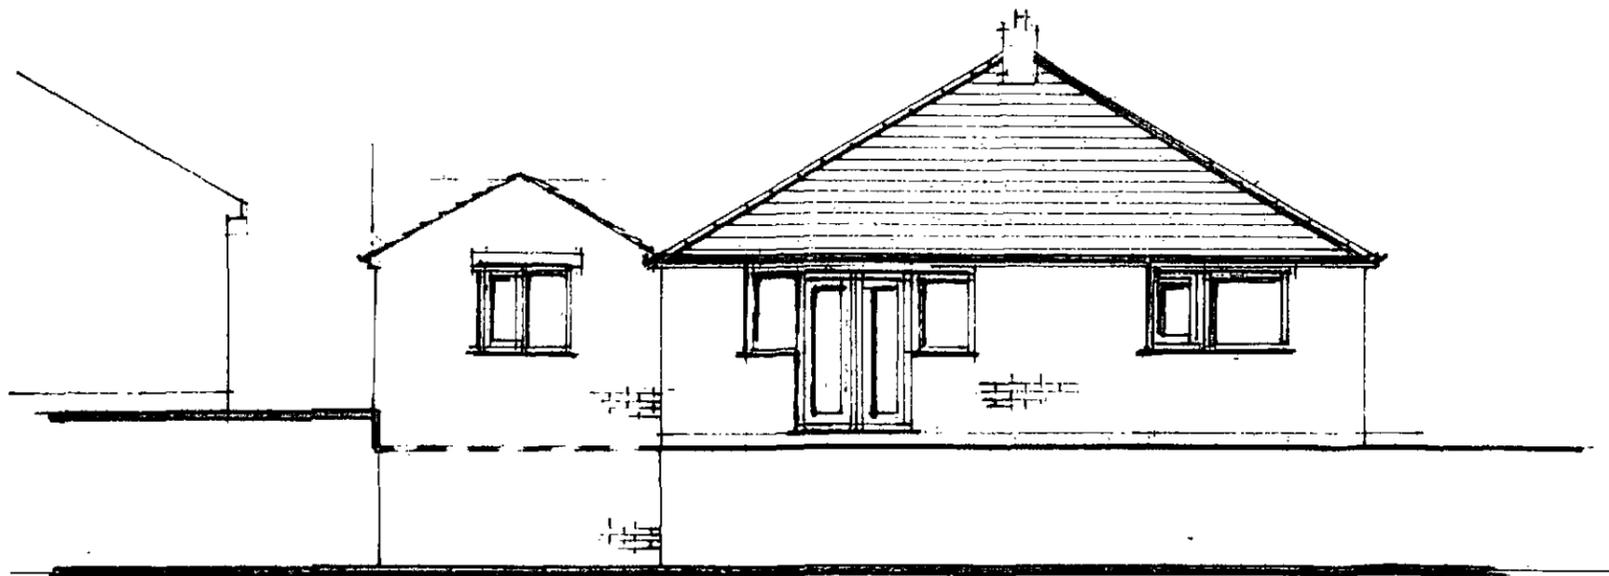

**Proposed Rear Elevation On 1**



**Proposed Side Elevation On 3**

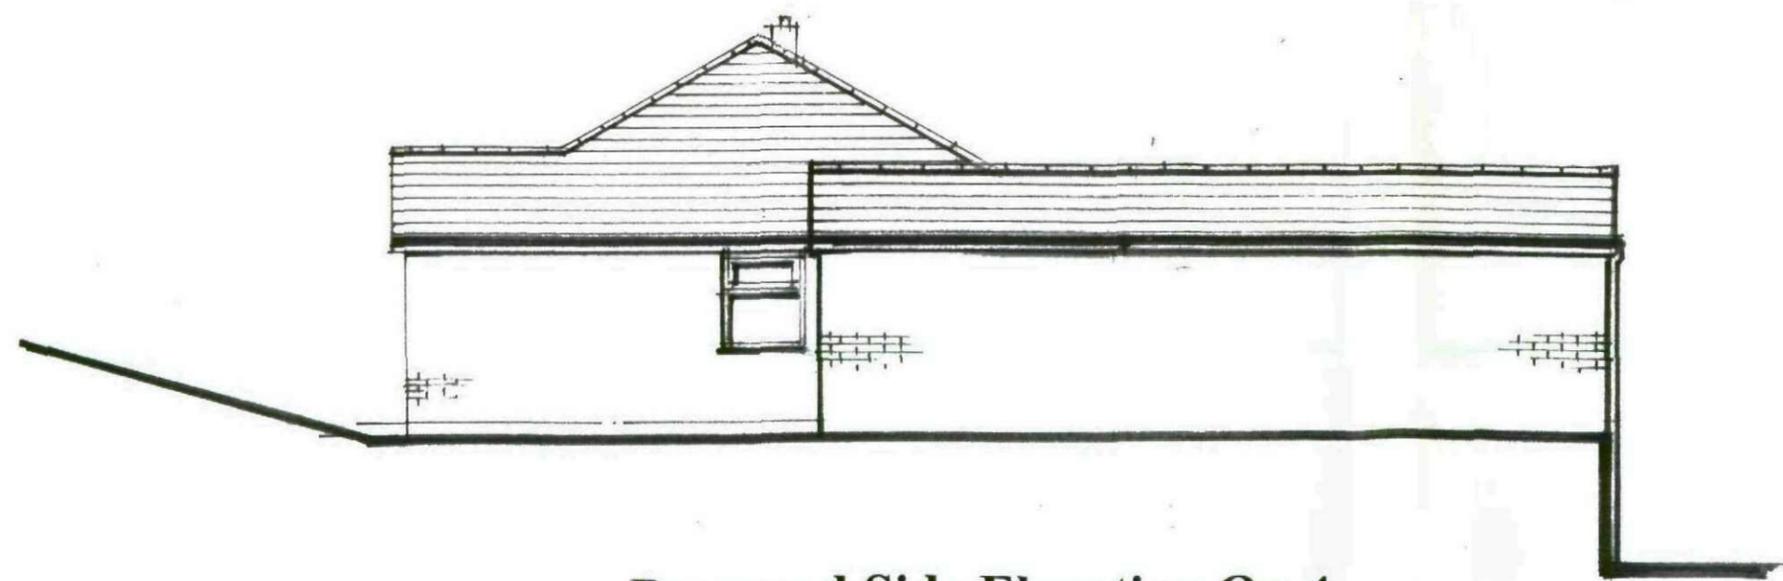

**Proposed Side Elevation On 4**