

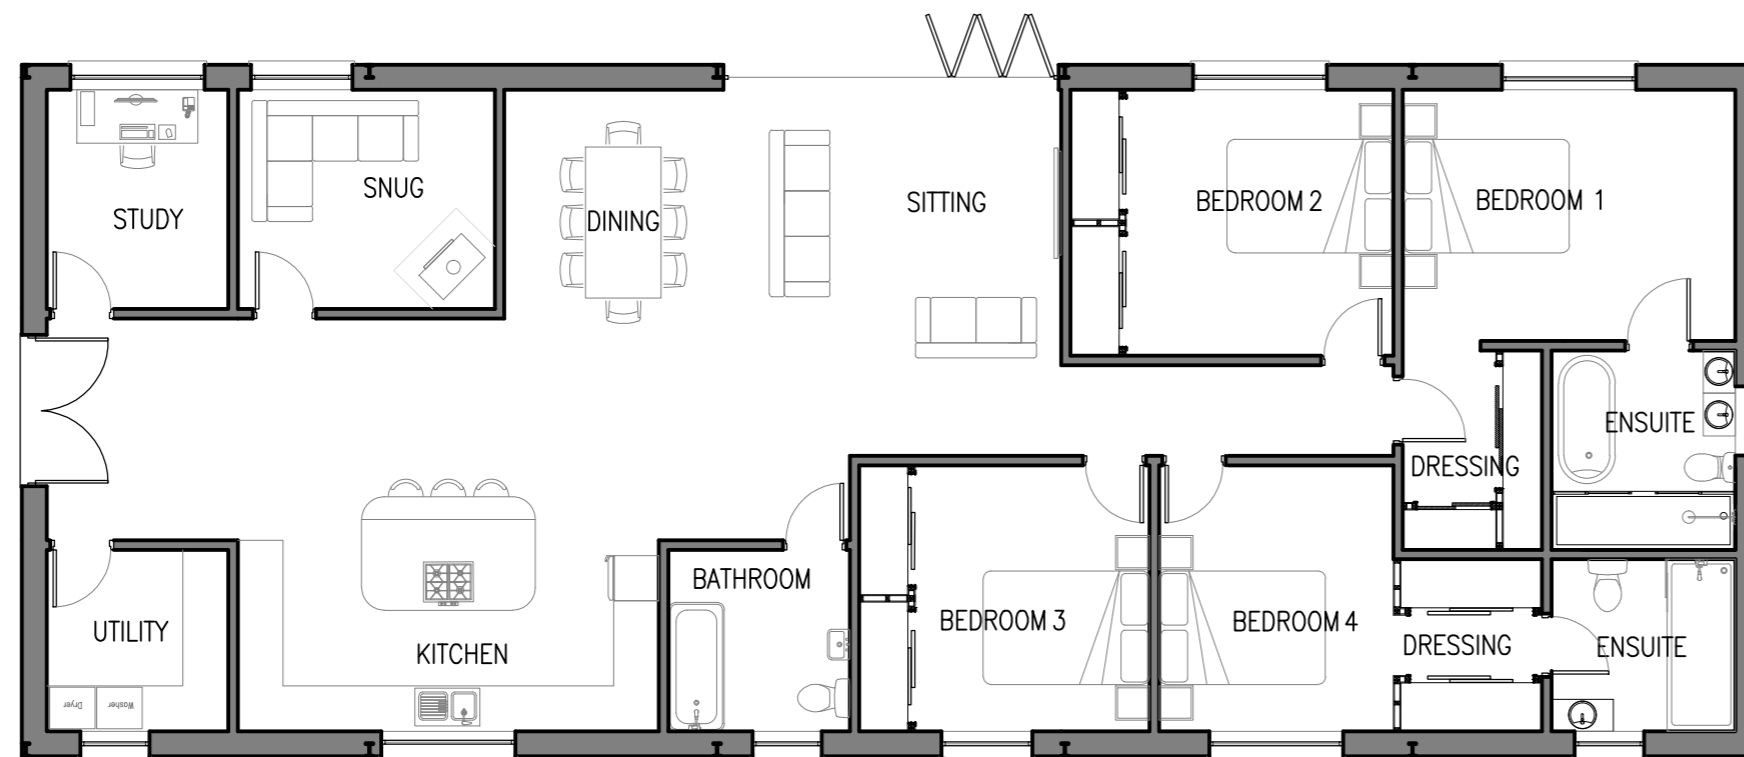


NOTES:


1. If in doubt ask
2. Written dimensions to be used only
3. This drawing is confidential and remains the exclusive property of ACORUS.
4. Do not copy unless authorised.

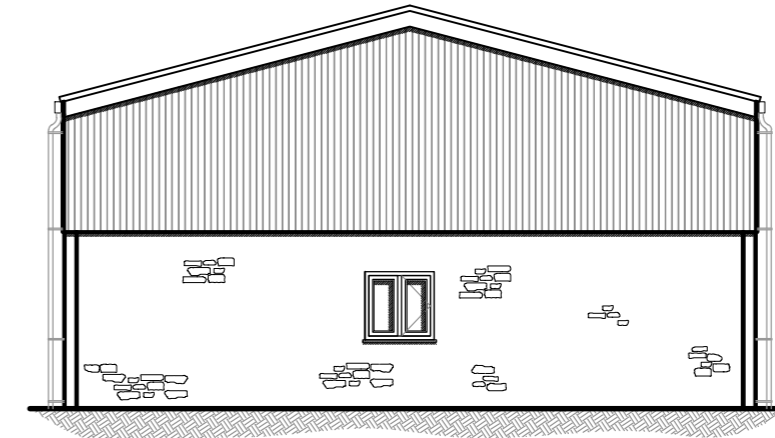


FLOOR PLAN
Scale 1:100

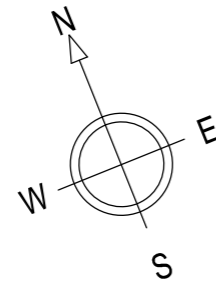


EAST ELEVATION
Scale 1:100

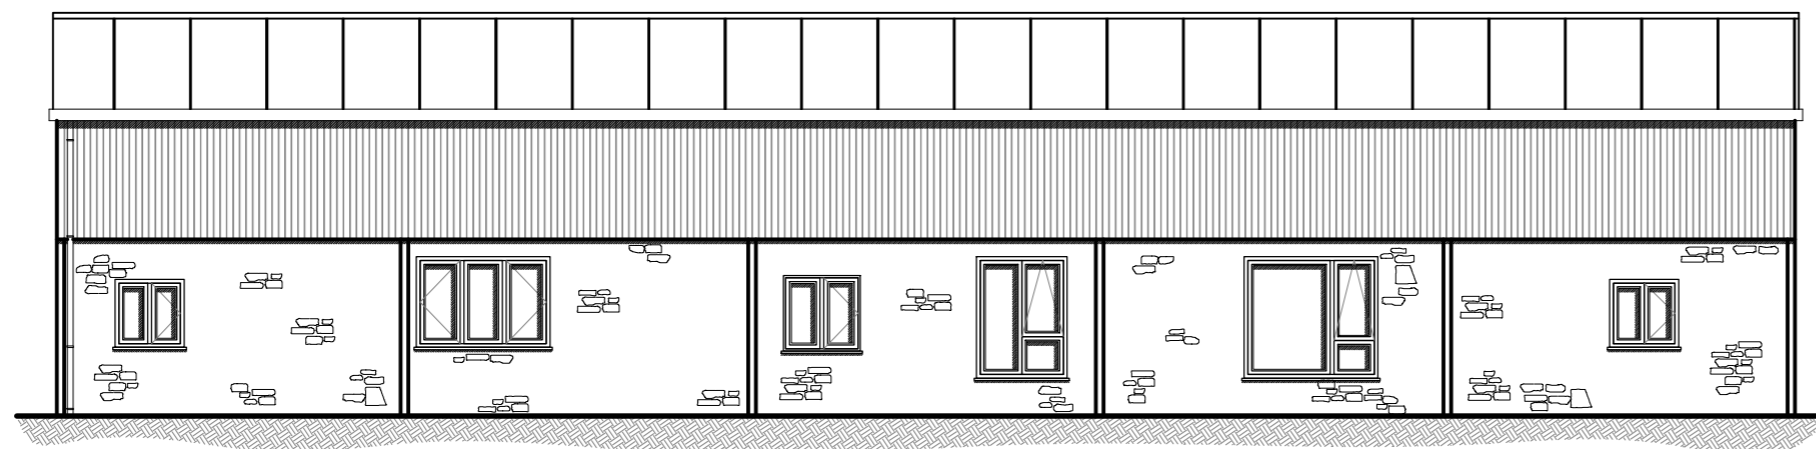


SOUTH ELEVATION
Scale 1:100

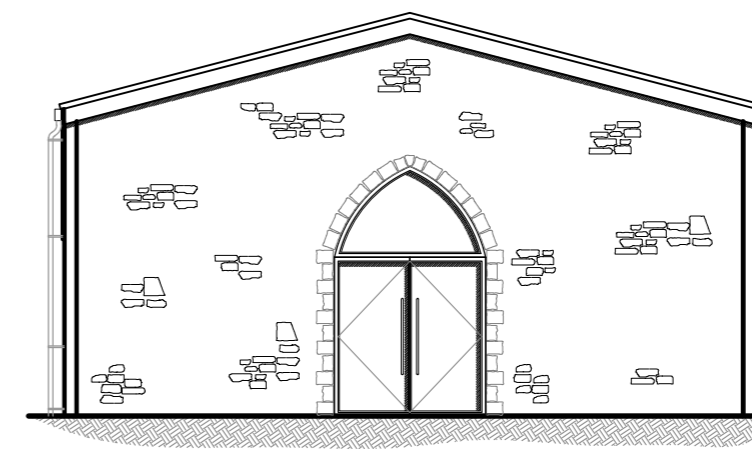

WEST ELEVATION
Scale 1:100

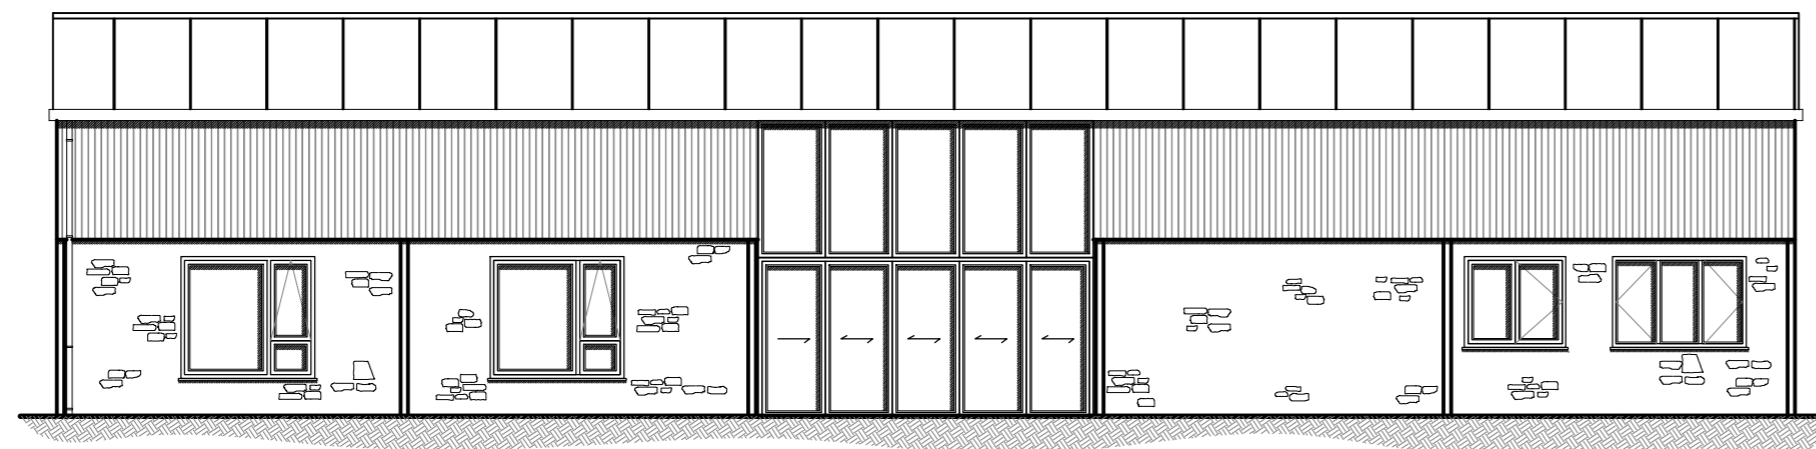

NORTH ELEVATION
Scale 1:100

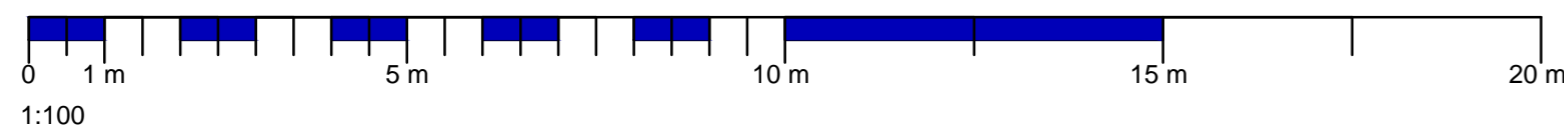

1:100

MATERIAL SCHEDULE

Walls - Internal block work clad with quarried stone, vertical cladding above.
 Roof - Kingspan roofing panels.
 Windows/Doors - Powder coated aluminium/hardwood timber.
 Rain water goods - Box section powder coated steel

Rev.	Date	Description	Dwn	Chk
			Drawn	Checked

PROJECT
Mr L Haywood
Anchor Farm, Elmhirst Lane,
Silkstone, S75 4LD

TITLE
Building D
Proposed floorplan and elevations

SCALE	DATE	DRAWN BY	CHECKED BY
AS SHOWN @ A2	Dec '17	DL	TW
JOB NO.	DRAWING NO.	REVISION	
TW/YORKS/HAYWOOD	200.03		



www.acorus.co.uk
© ACORUS Rural Property Services Ltd.

PLANNING ISSUE