




Front Elevation

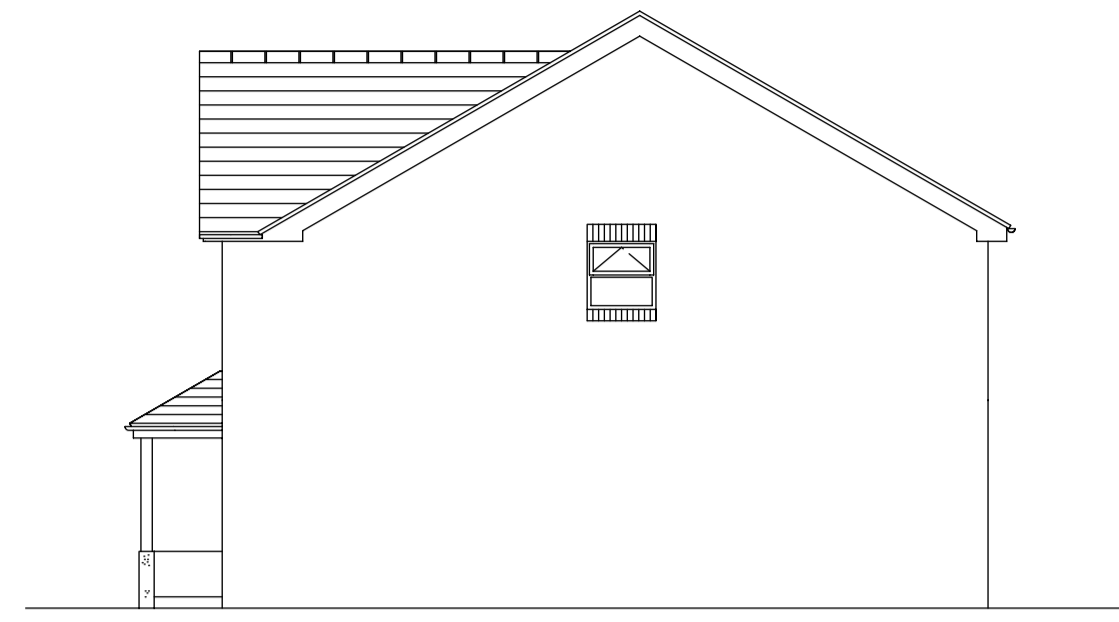


Side Elevation I

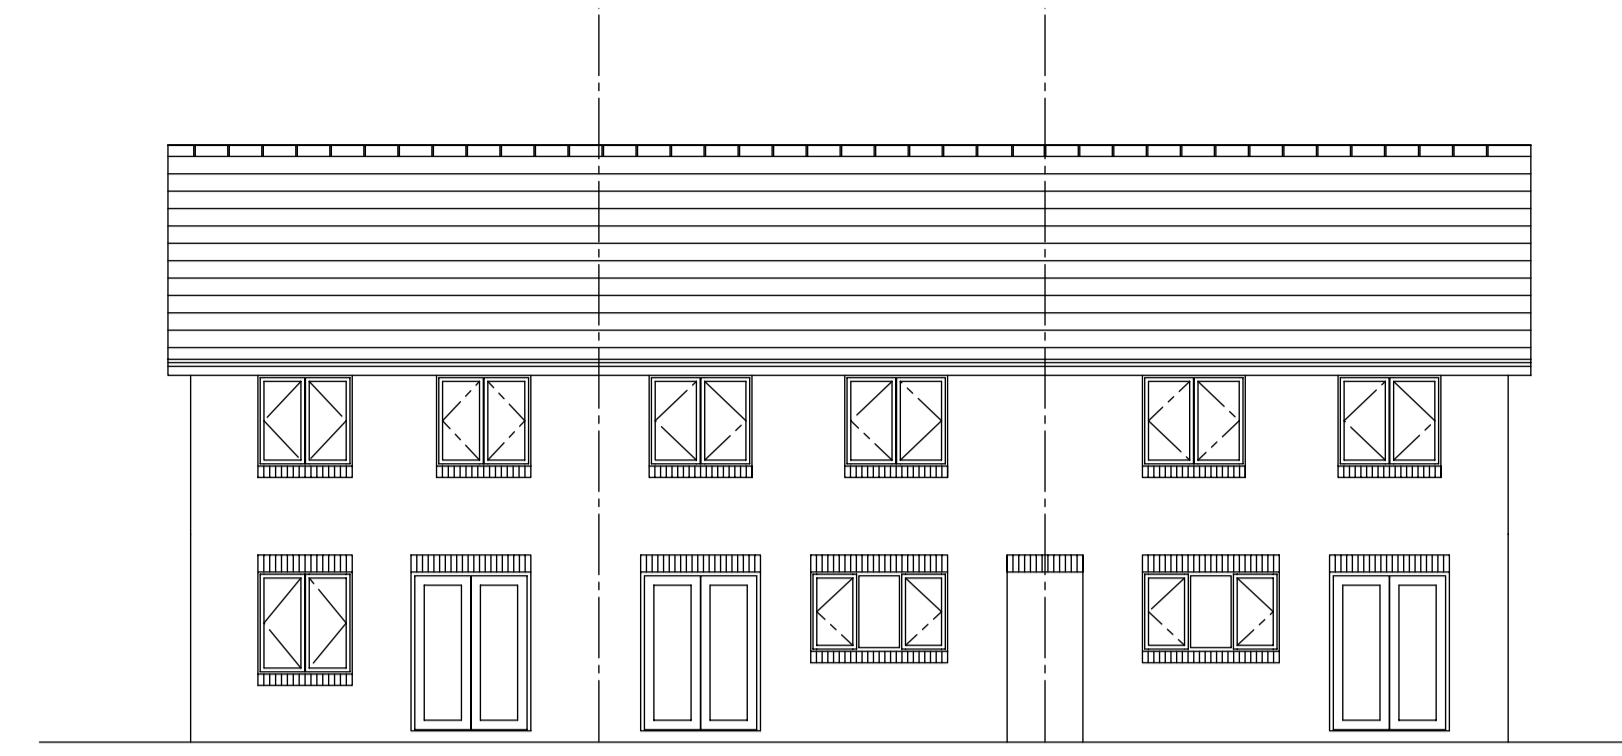


Rear Elevation

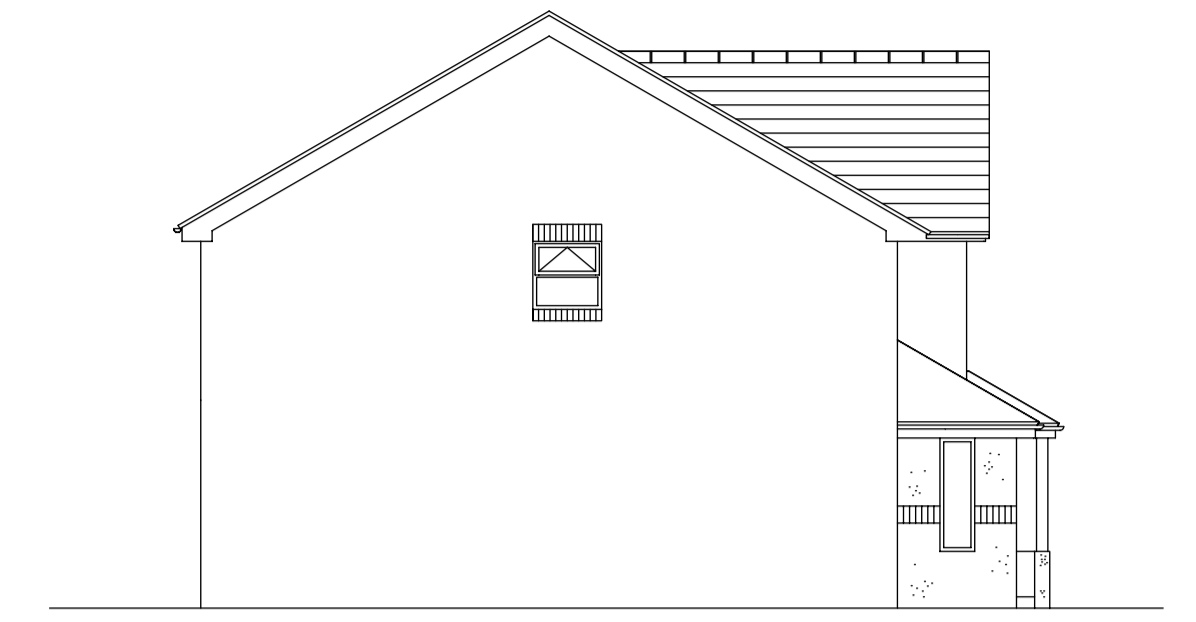

Side Elevation II

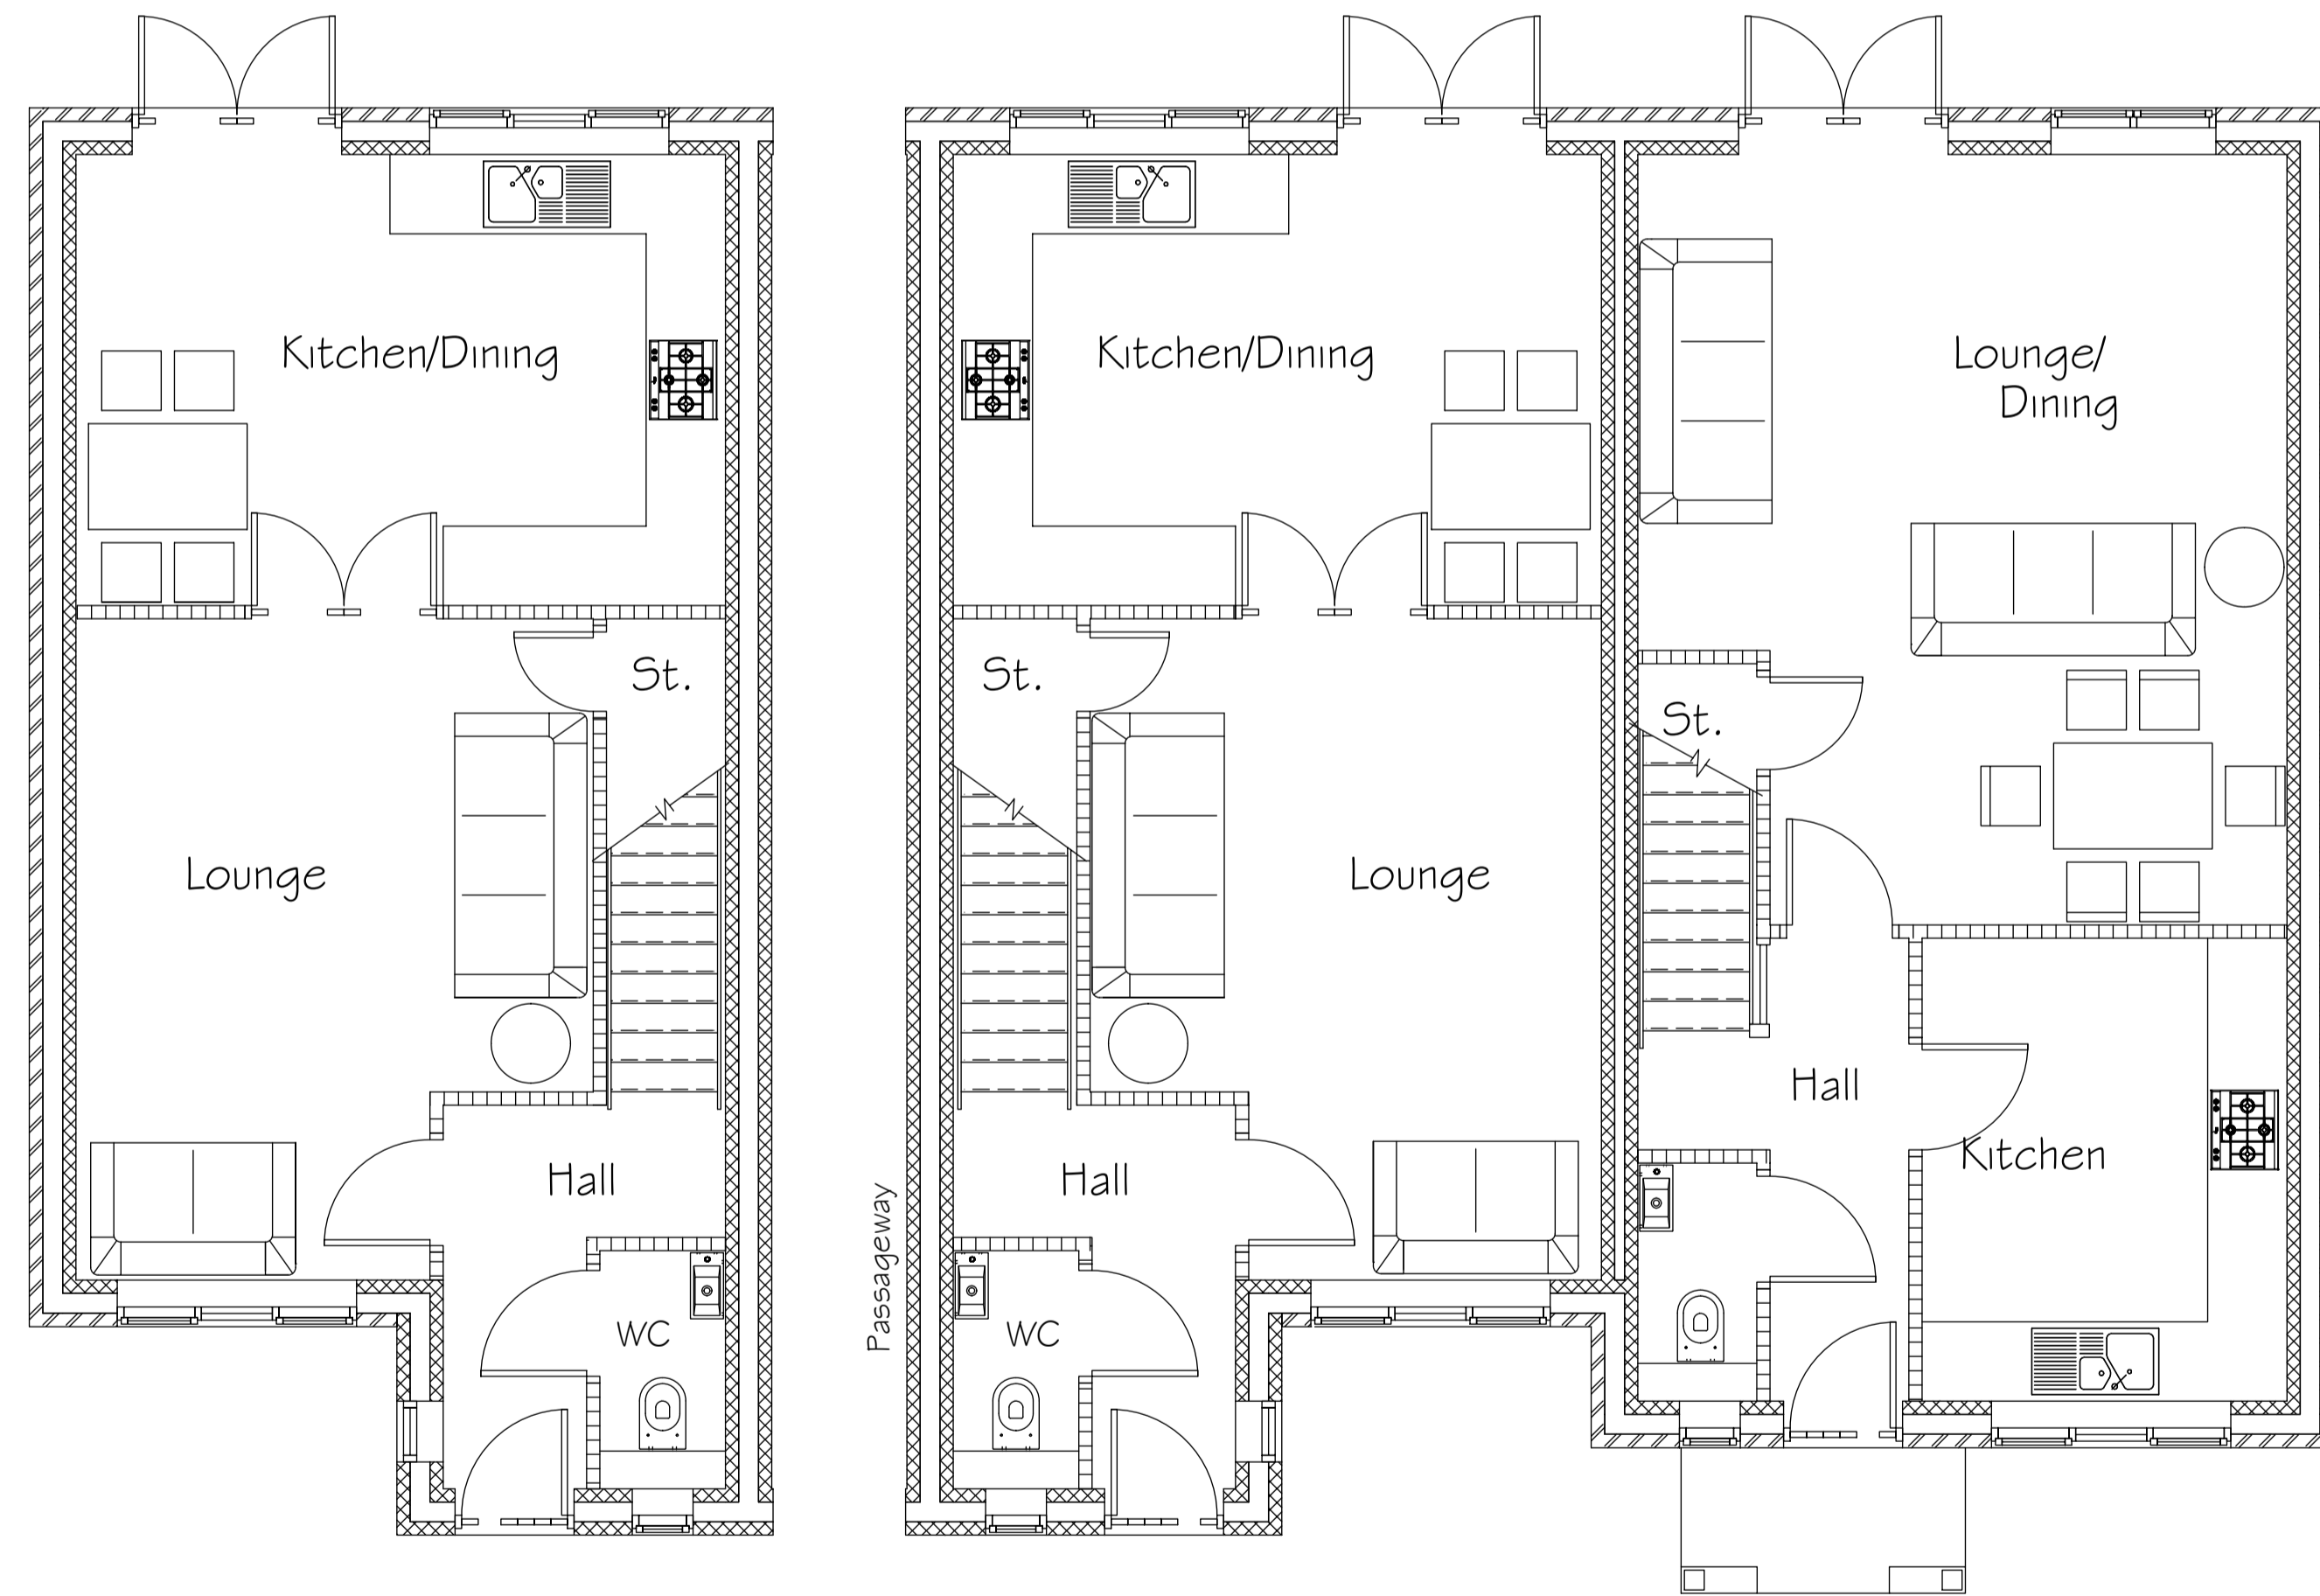

Ground Floor Plan

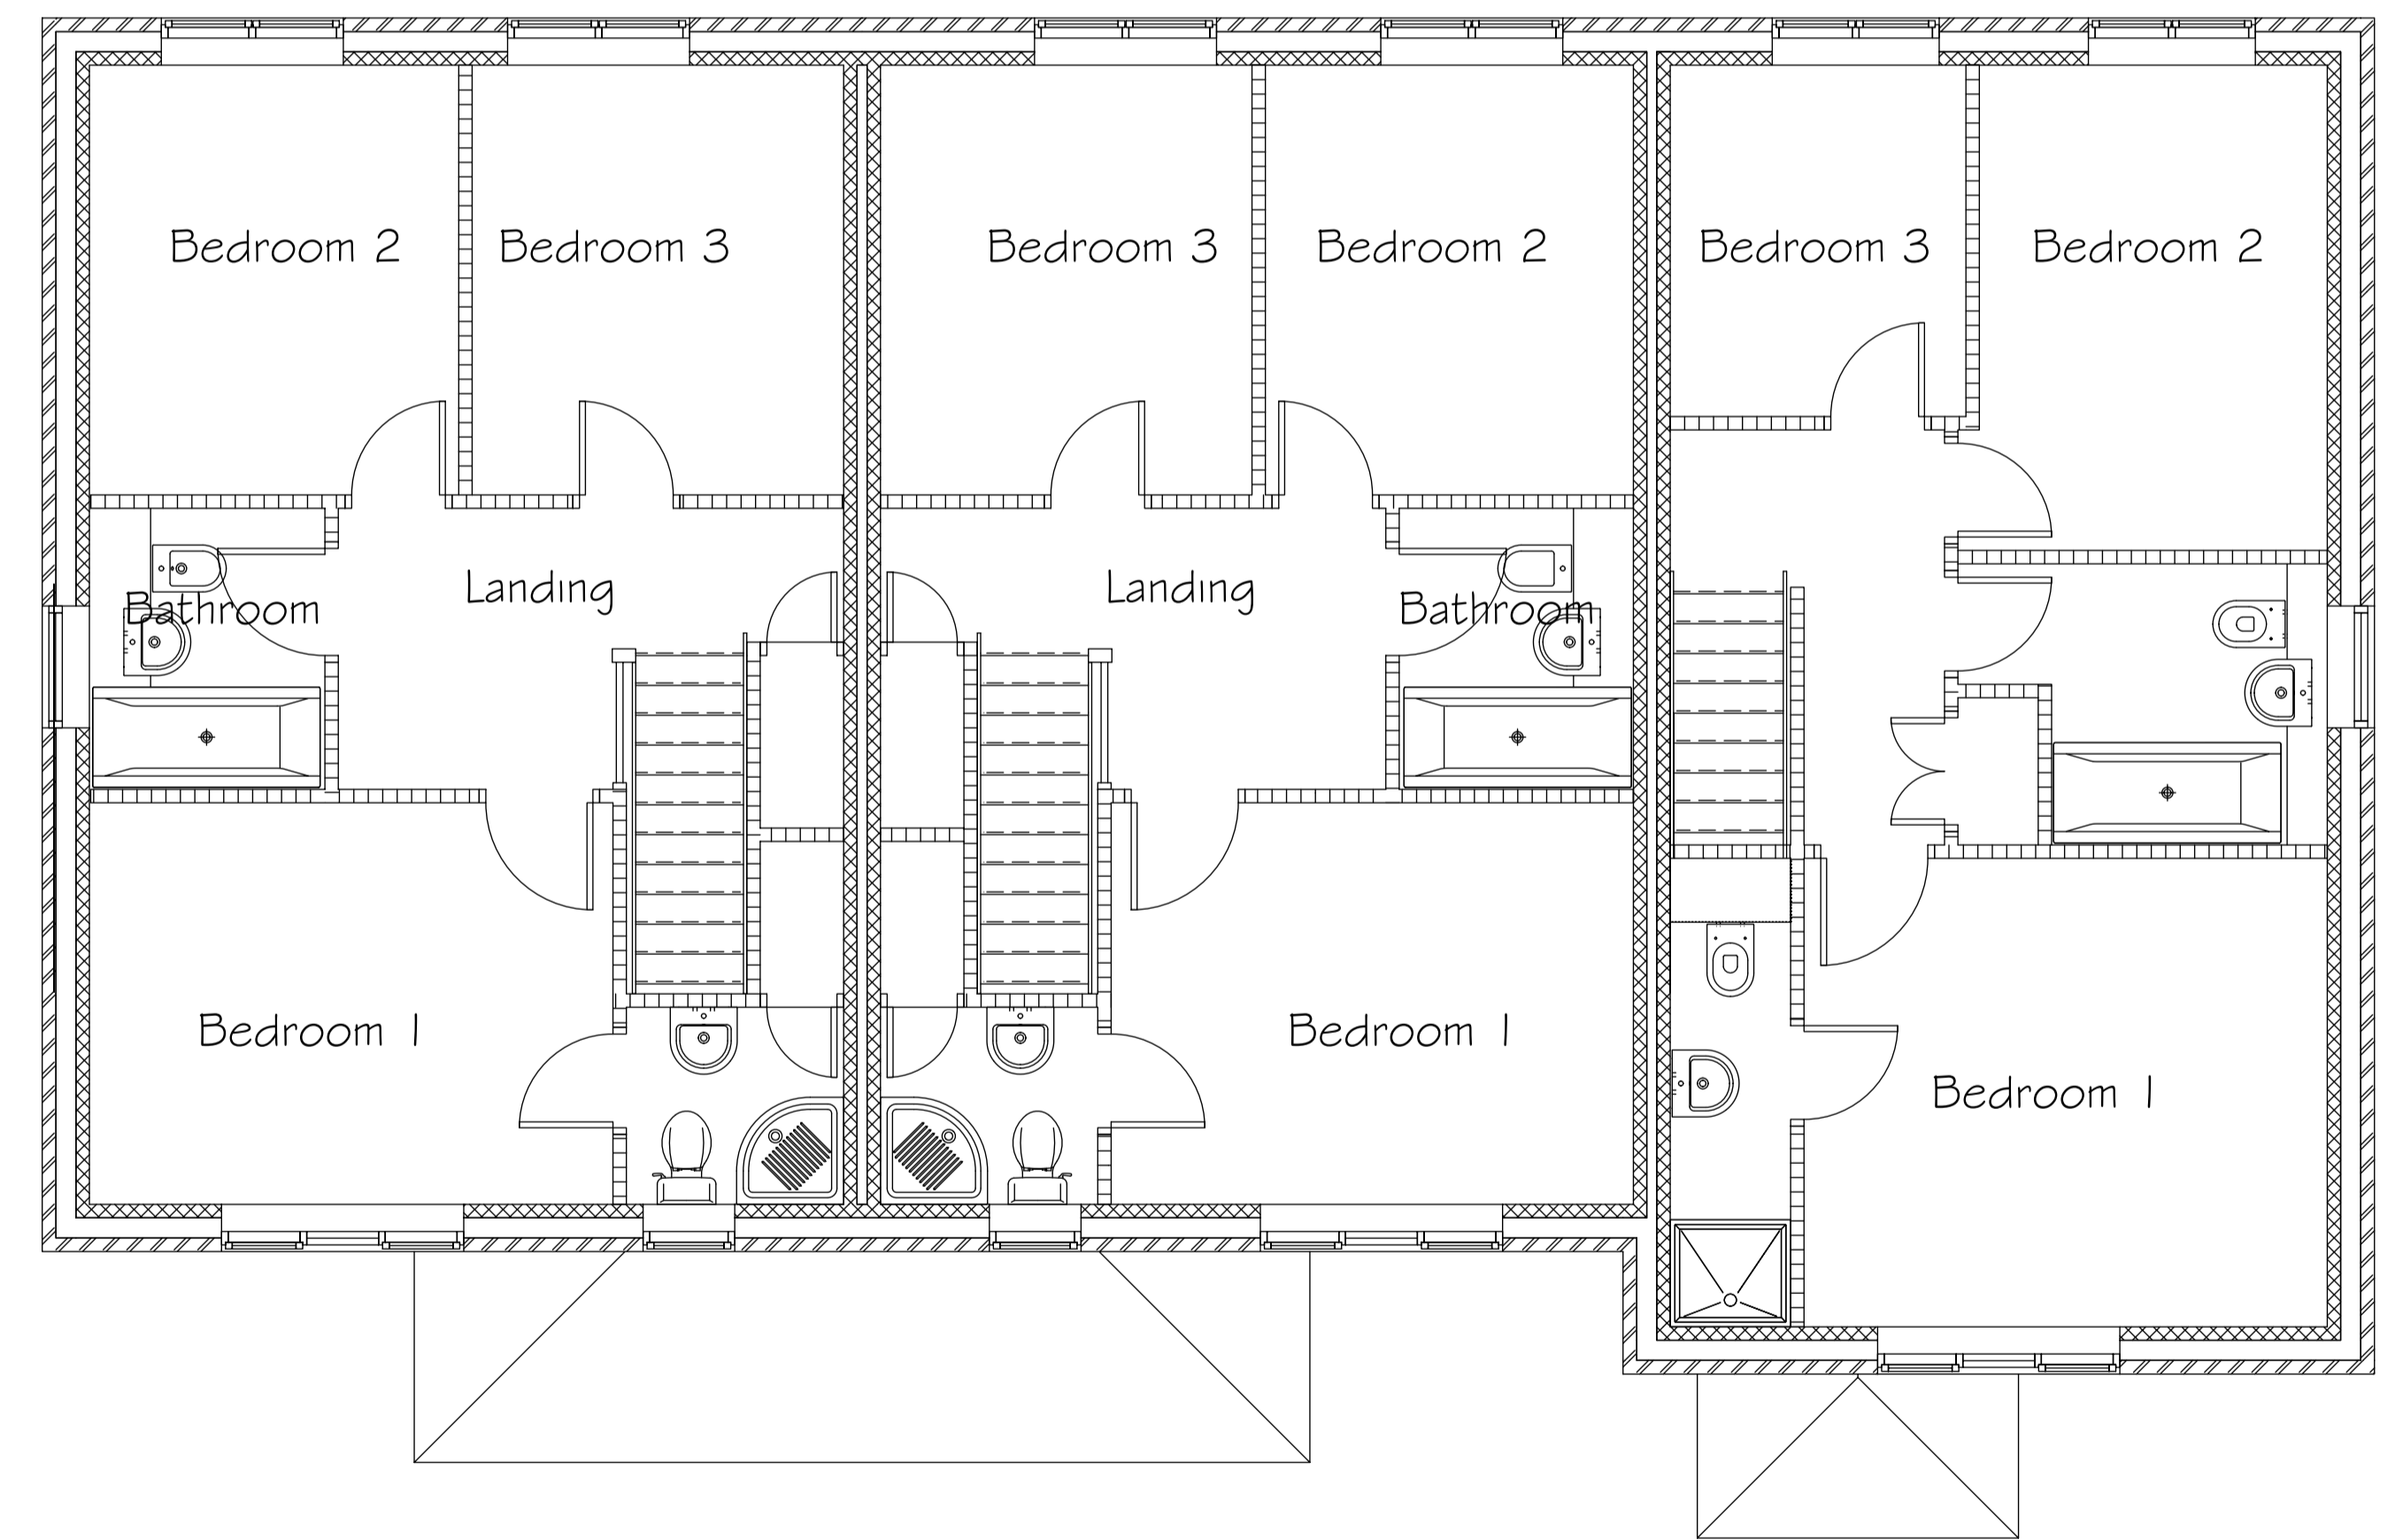

First Floor Plan

PROJECT	Proposed 19 no. Dwellings to Rear of 26 Cross Lane, Royston, Barnsley		
CLIENT	Mr. D. Smith		
SUBJECT	Block E - 3 Dwellings		
SCALE	1:50 + 1:100 @ A1	DRAWN	SB
DATE	04-07-2017	DRAWING NO.	16-025-26
		REV.	-



46 Jenkin Road  
Horbury  
Wakefield  
West Yorkshire  
WF4 6DT  
TEL: (01924) 277356  
designs@sbp-architects.co.uk