



# 4 Bed 6 Person House Type GIA 143.23 m<sup>2</sup>

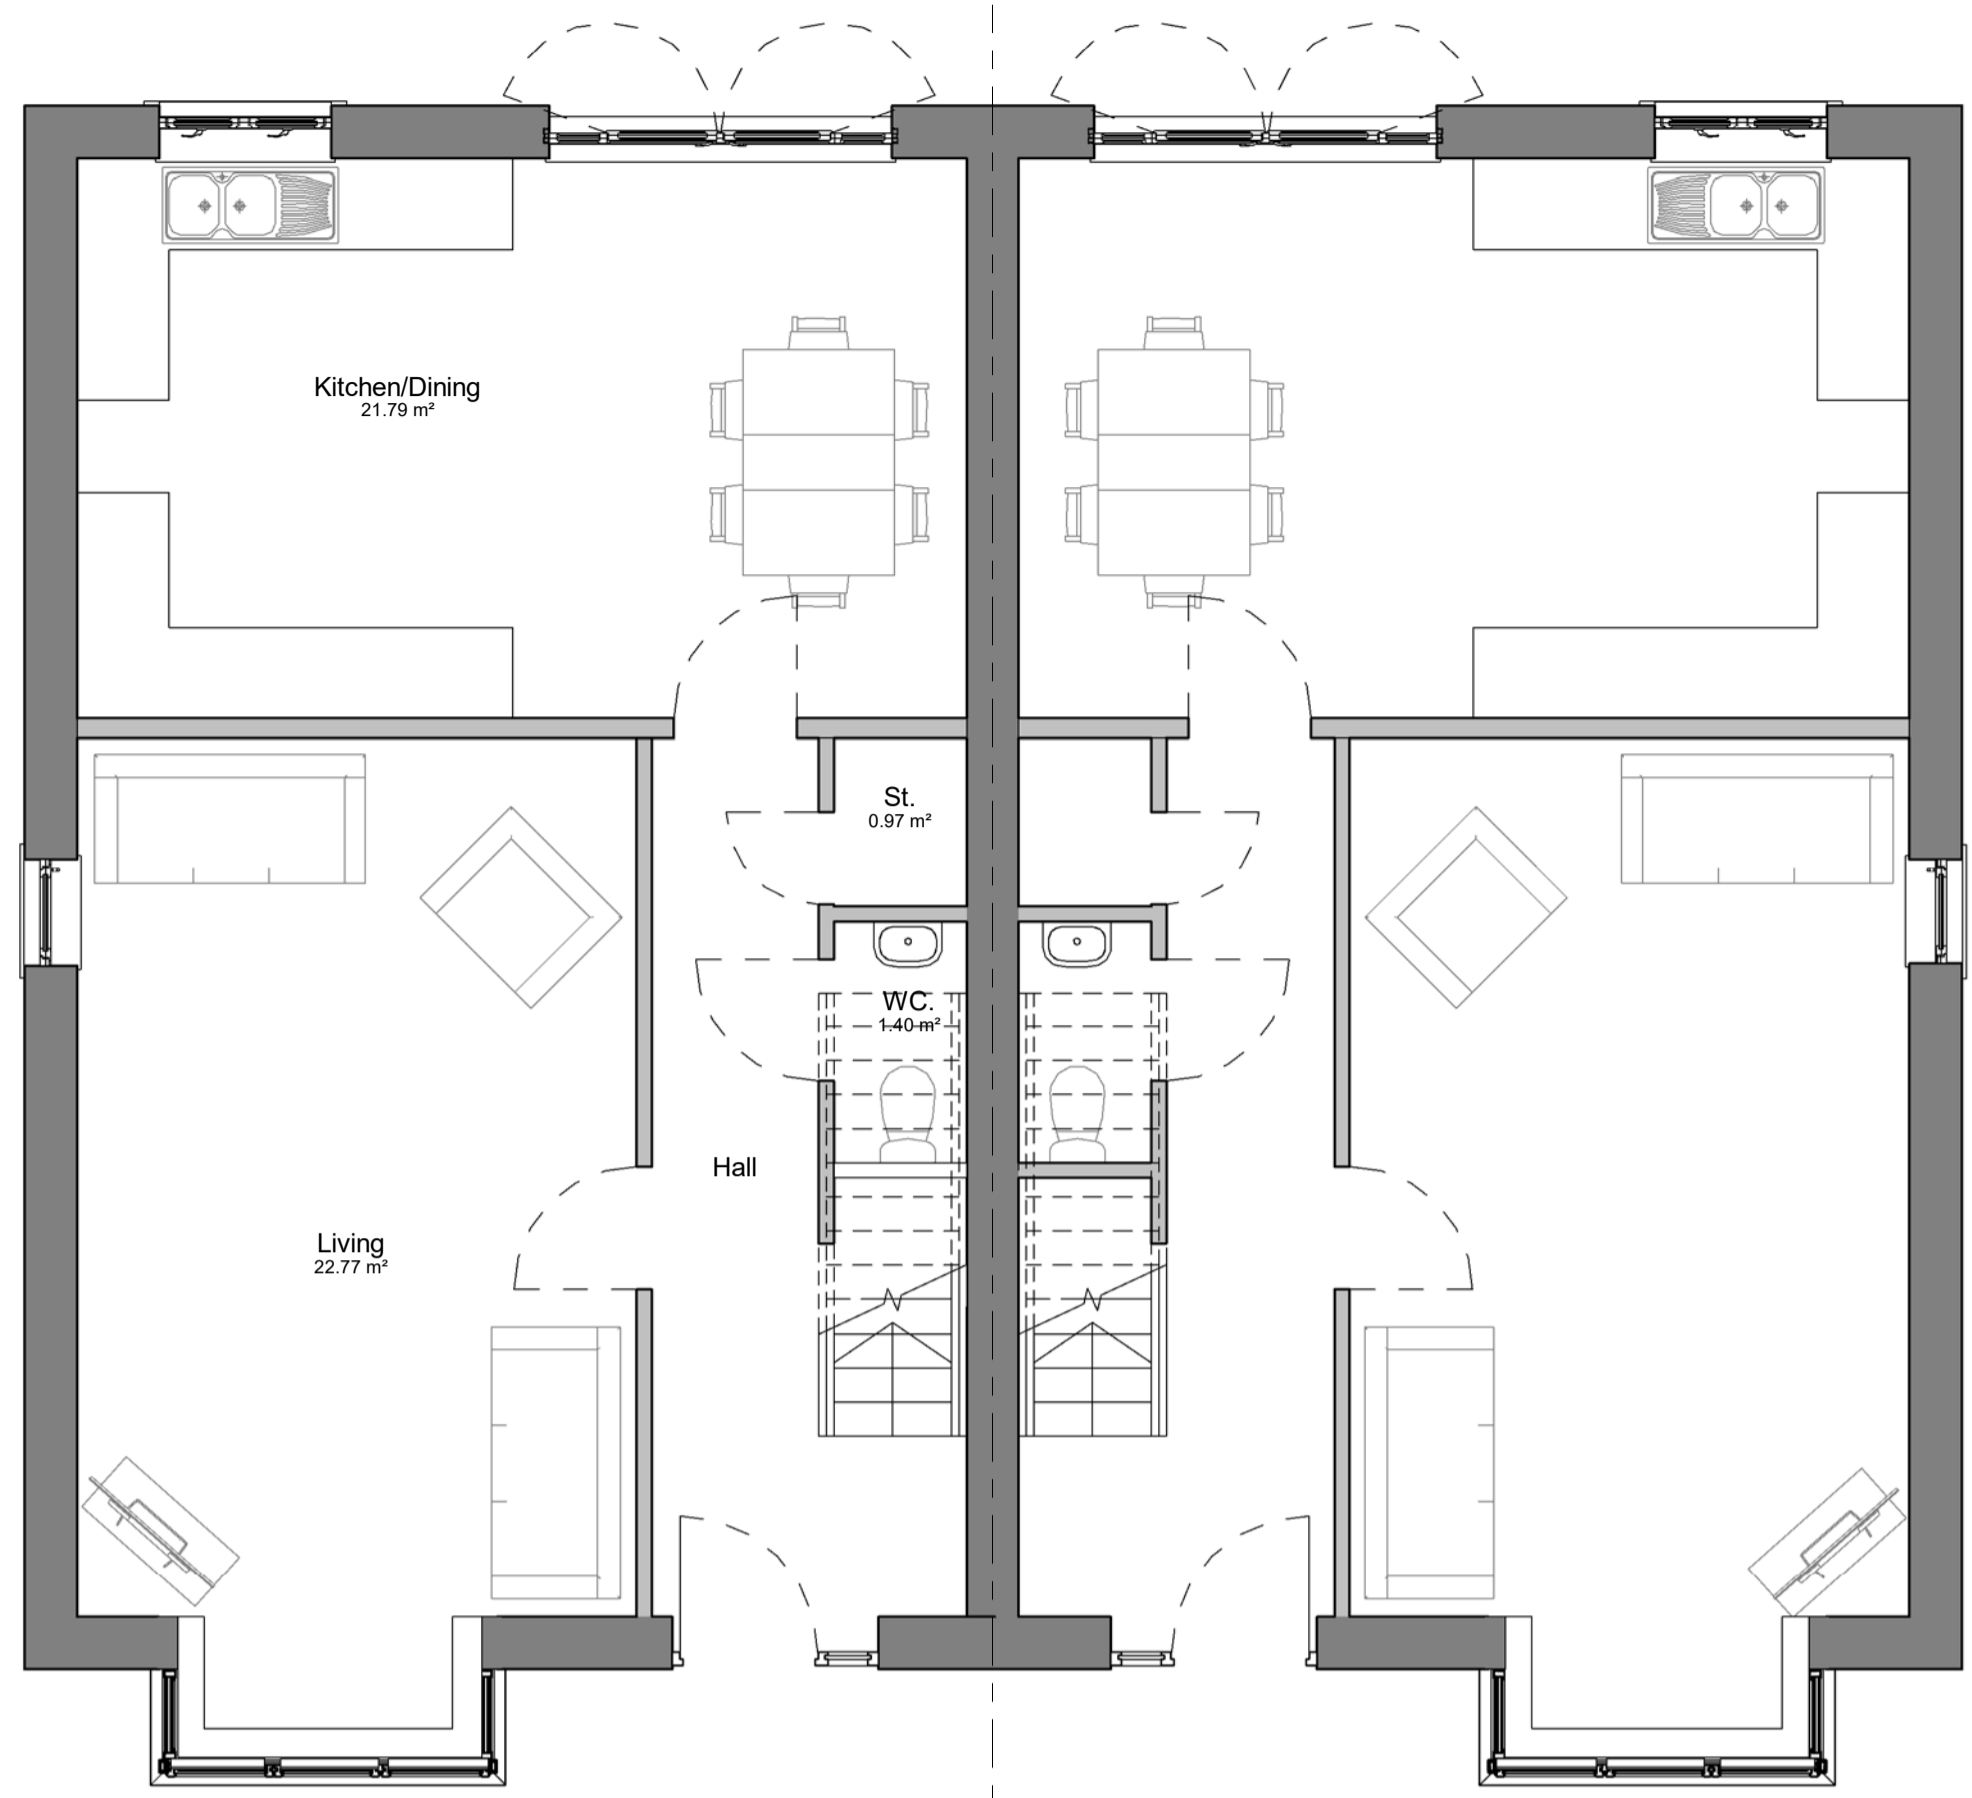


**1 Ground Floor - GIA 57.9m<sup>2</sup>**  
1 : 50



**2 First Floor Plan - GIA 55.4m<sup>2</sup>**  
1 : 50

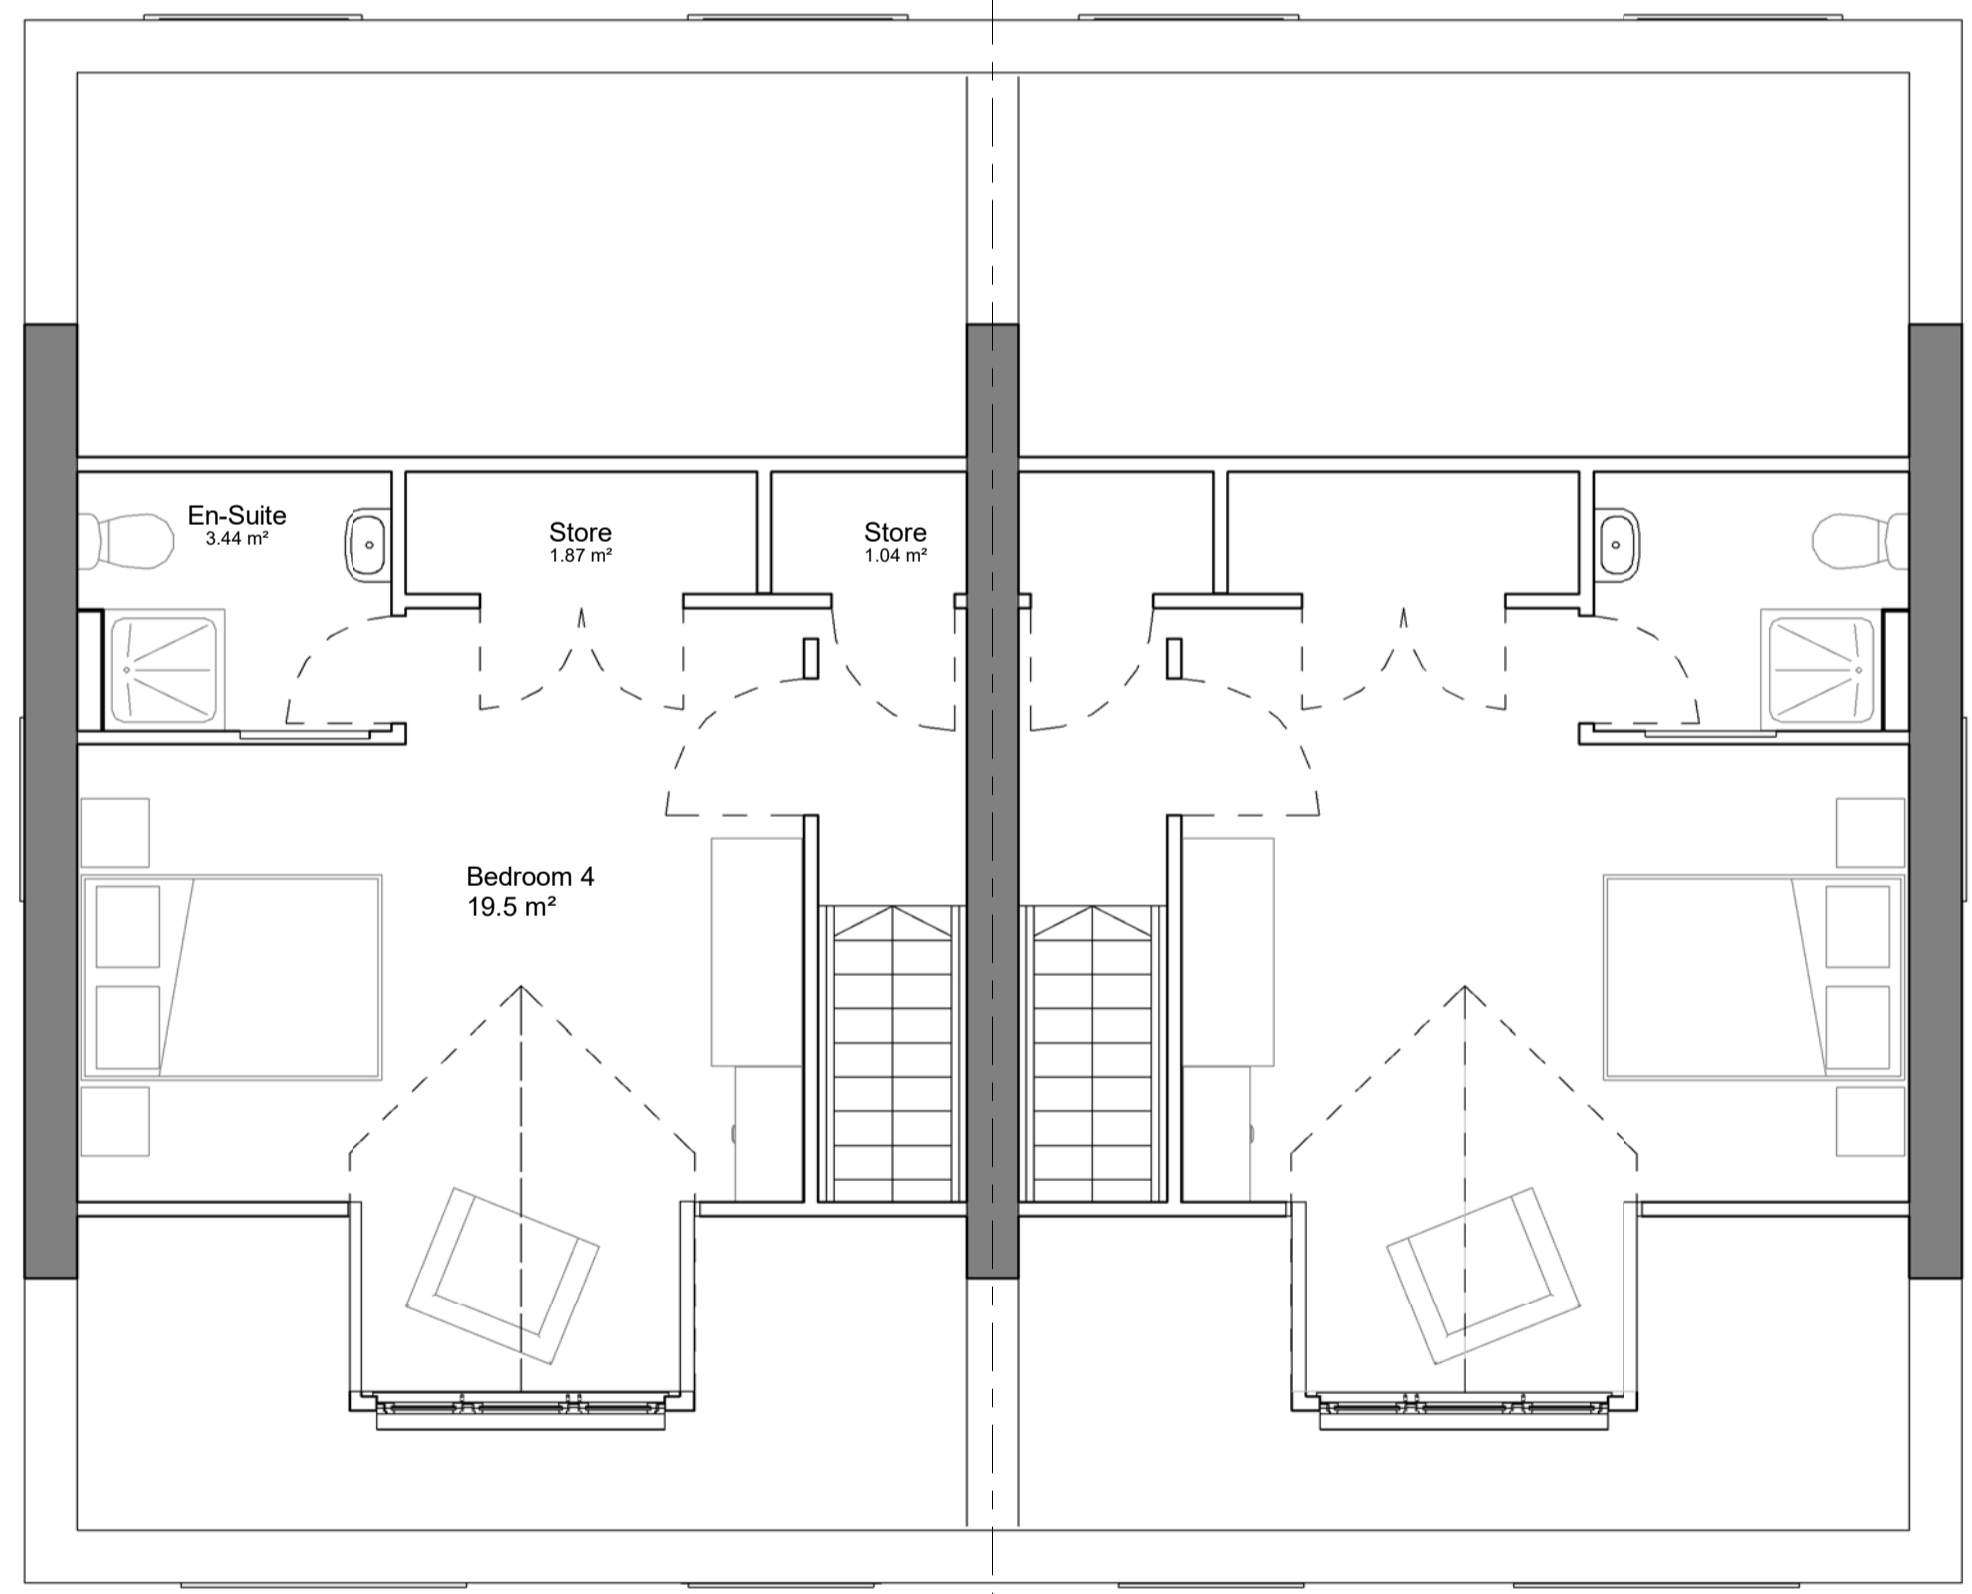

**3 Second Floor Plan - GIA 29.8 m<sup>2</sup>**  
1 : 50

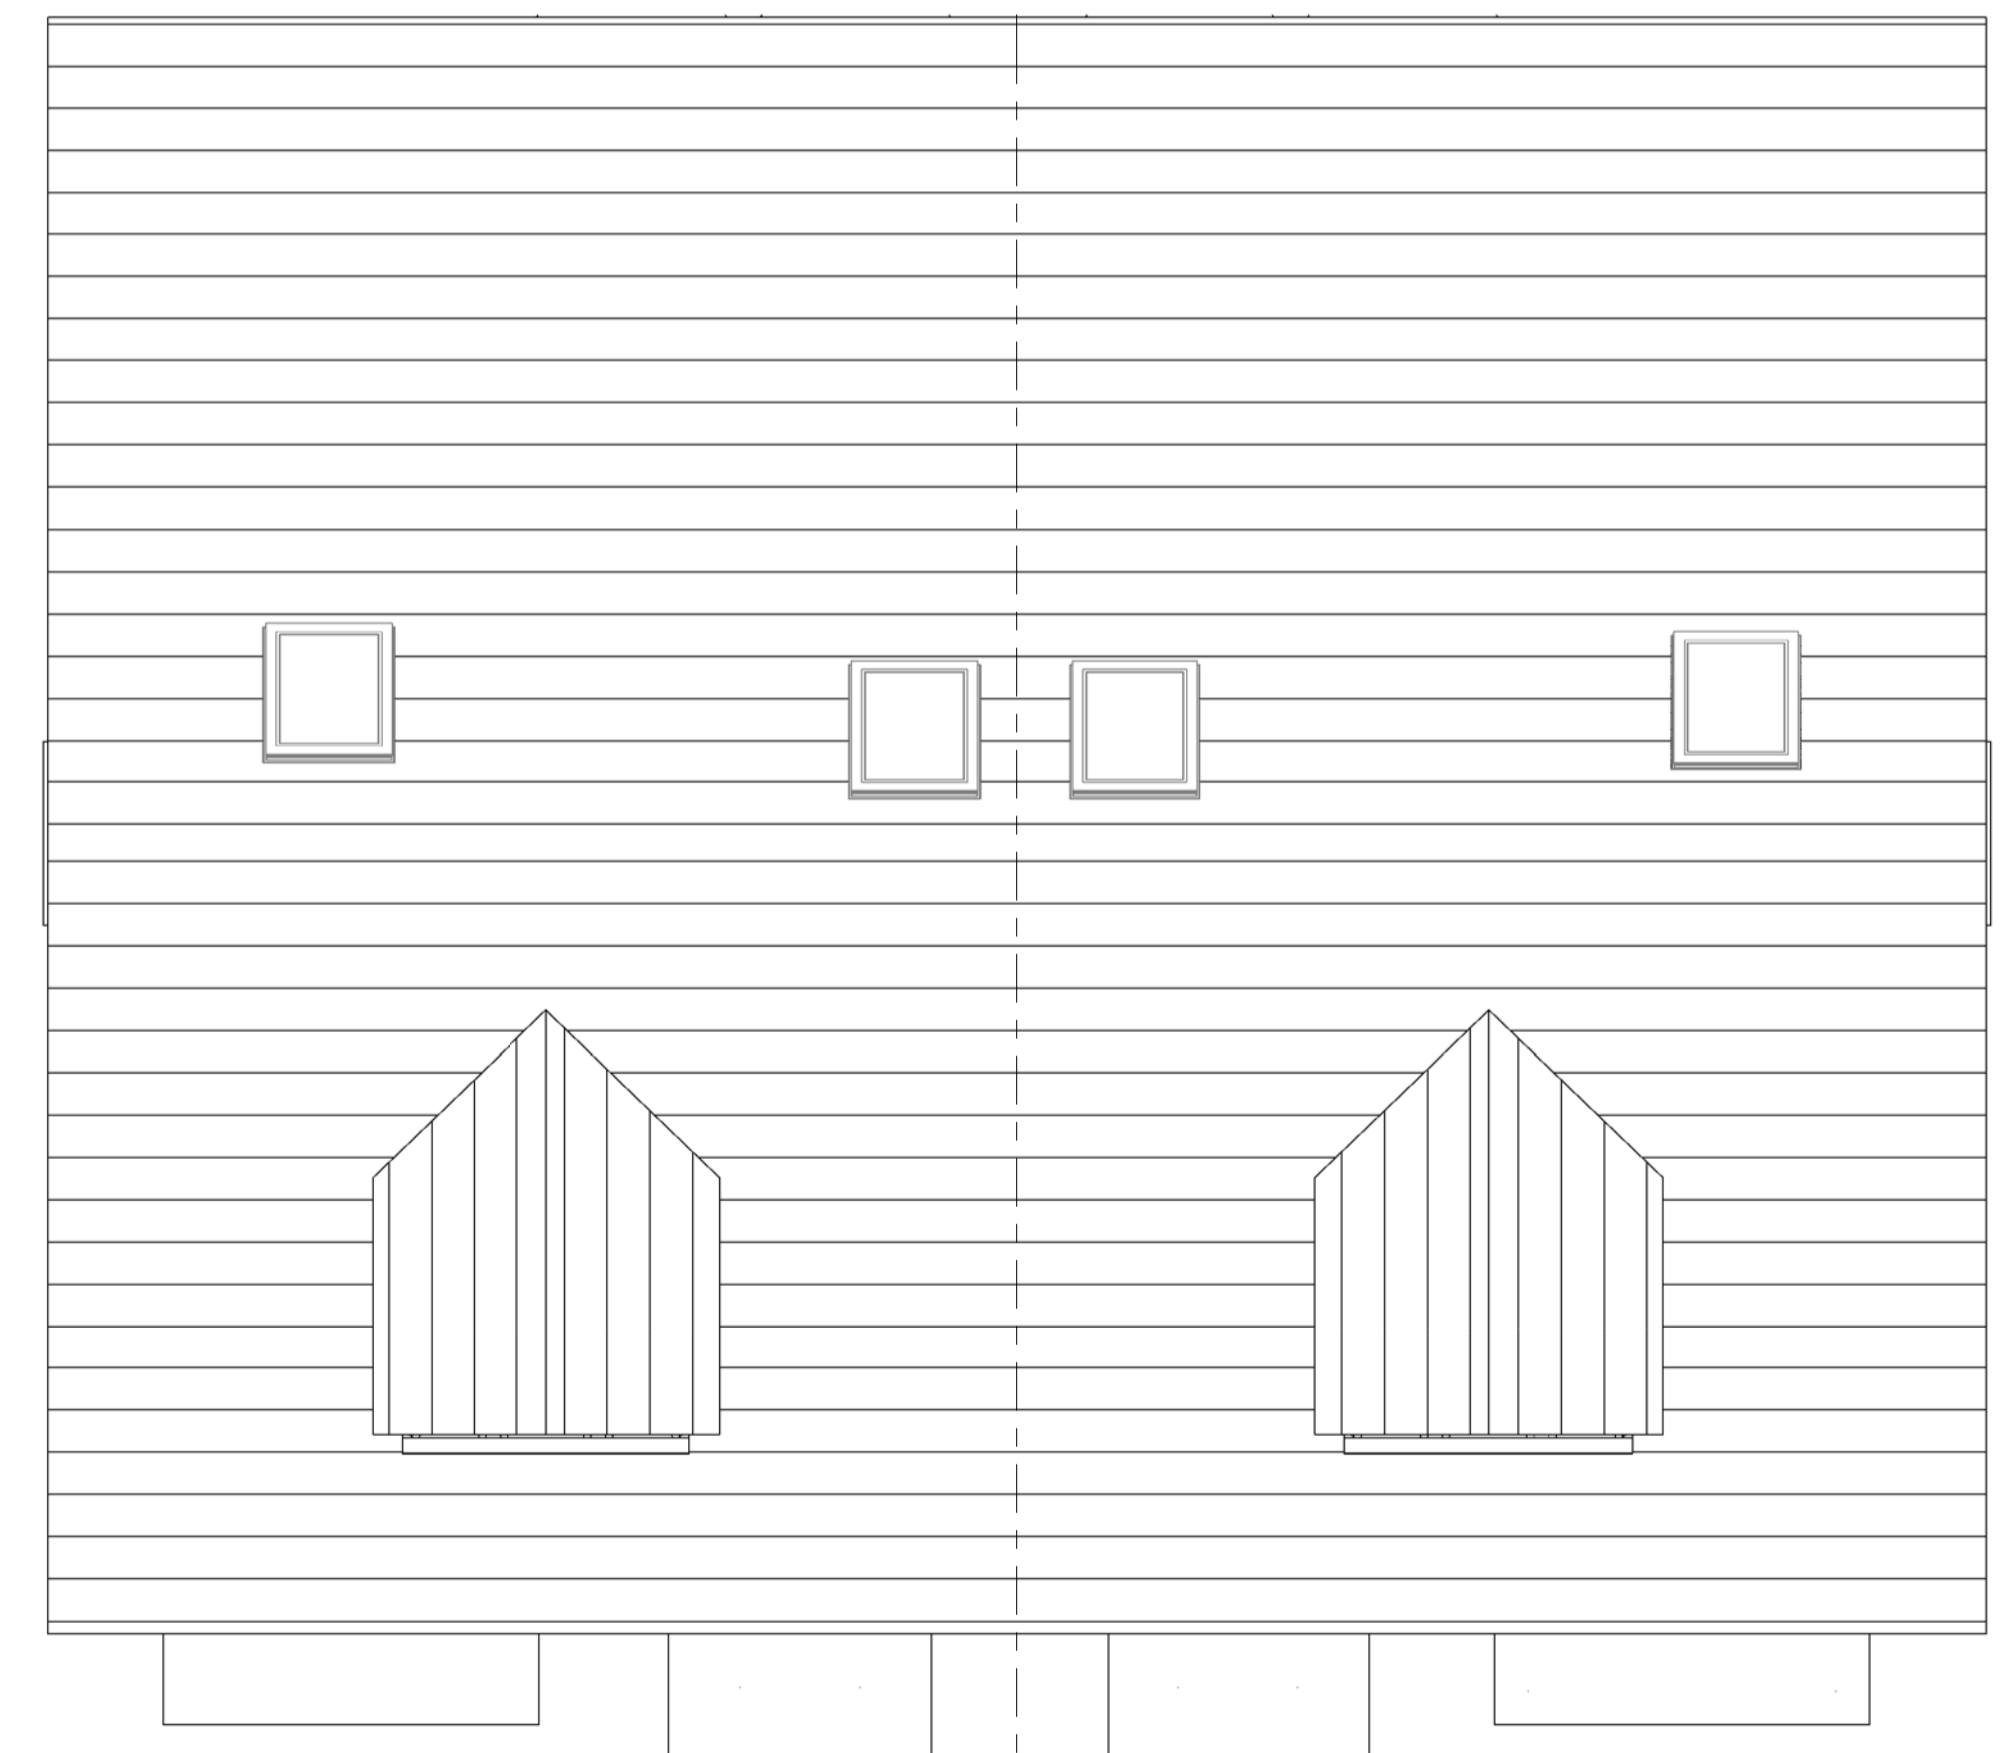


**4 Roof Plan**  
1 : 50

RESPONSIBILITY IS NOT ACCEPTED FOR OTHERS SCALING DIRECTLY FROM THIS DRAWING. DO NOT SCALE FROM THIS DRAWING. USE WRITTEN DIMENSIONS ONLY.



ORIGINAL SHEET SIZE **A1**

KEY PLAN

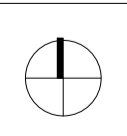

NOTES

Rev	Description	Date
P01	First Issue	07.11.18
P02	Layouts updated, Dormers added	01.03.19
P03	For information only	21.10.19
P04	Updated to suit client comments and air source heat pump cylinder added	08.11.19
P05	Bathroom windows amended	18.11.19
P06	Updated to suit client comments	06.12.2019
P07	Updated to suit client comments dated 10.12.19	13.12.19

CLIENT  
**BMC Housing Growth**

PROJECT  
**St. Michael's Avenue**

TITLE  
**Proposed 4 Bed 6 Person House Type Plans**

SCALE  
**1 : 50**

DRAWING NUMBER  
**NPS-XX-ZZ-DR-A-044**

STATUS CODE  
**S2**

PURPOSE OF ISSUE  
**Planning**

PROJECT NUMBER  
**1811301**

REV CODE  
**P07**

Drawn by  
**EA**

Checked by  
**BT**



**Barnsley - Gateway Plaza**

Sackville Street  
Barnsley  
South Yorkshire  
S70 2RD

barnsley@nps.co.uk

THIS DRAWING IS PRODUCED FOR USE IN THIS PROJECT ONLY AND MAY NOT BE USED FOR ANY OTHER PURPOSE. THE ORIGINATOR ACCEPTS NO LIABILITY FOR THE USE OF THIS DRAWING OTHER THAN THE PURPOSE FOR WHICH IT WAS INTENDED IN CONNECTION WITH THIS PROJECT AS RECORDED IN THE 'PURPOSE FOR ISSUE' AND 'FILE STATUS CODE'.

THIS DRAWING MAY NOT BE REPRODUCED IN ANY FORM WITHOUT PRIOR WRITTEN AGREEMENT.  
© CROWN COPYRIGHT AND DATABASE RIGHTS - ORDNANCE SURVEY LICENCE NUMBER 100019340.