





NOTES
This drawing has been issued in support of a planning application and must NOT be used for construction purposes.
This drawing is copyright and may not be altered, traced, copied, photographed or used for any purpose other than that for which it is issued without written permission from the copyright holder.

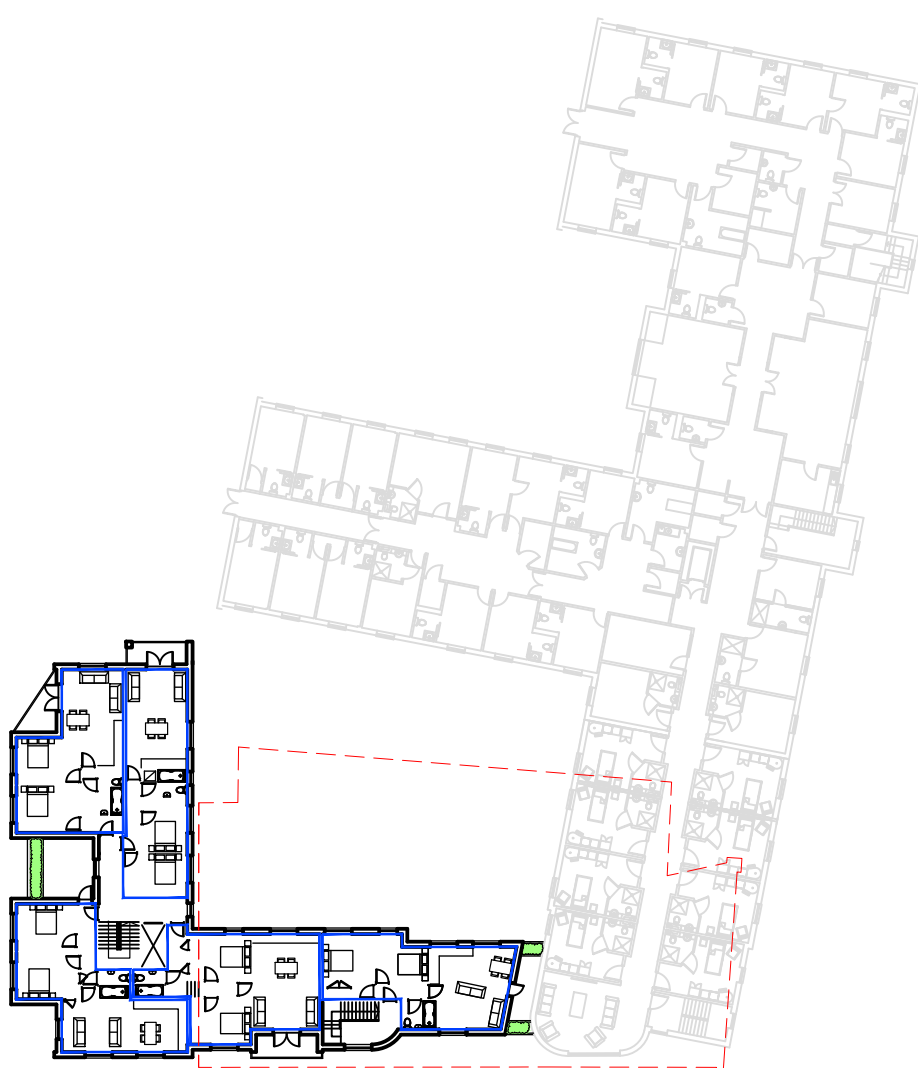

Apartments and Carehome
First Floor Plan - 1:500

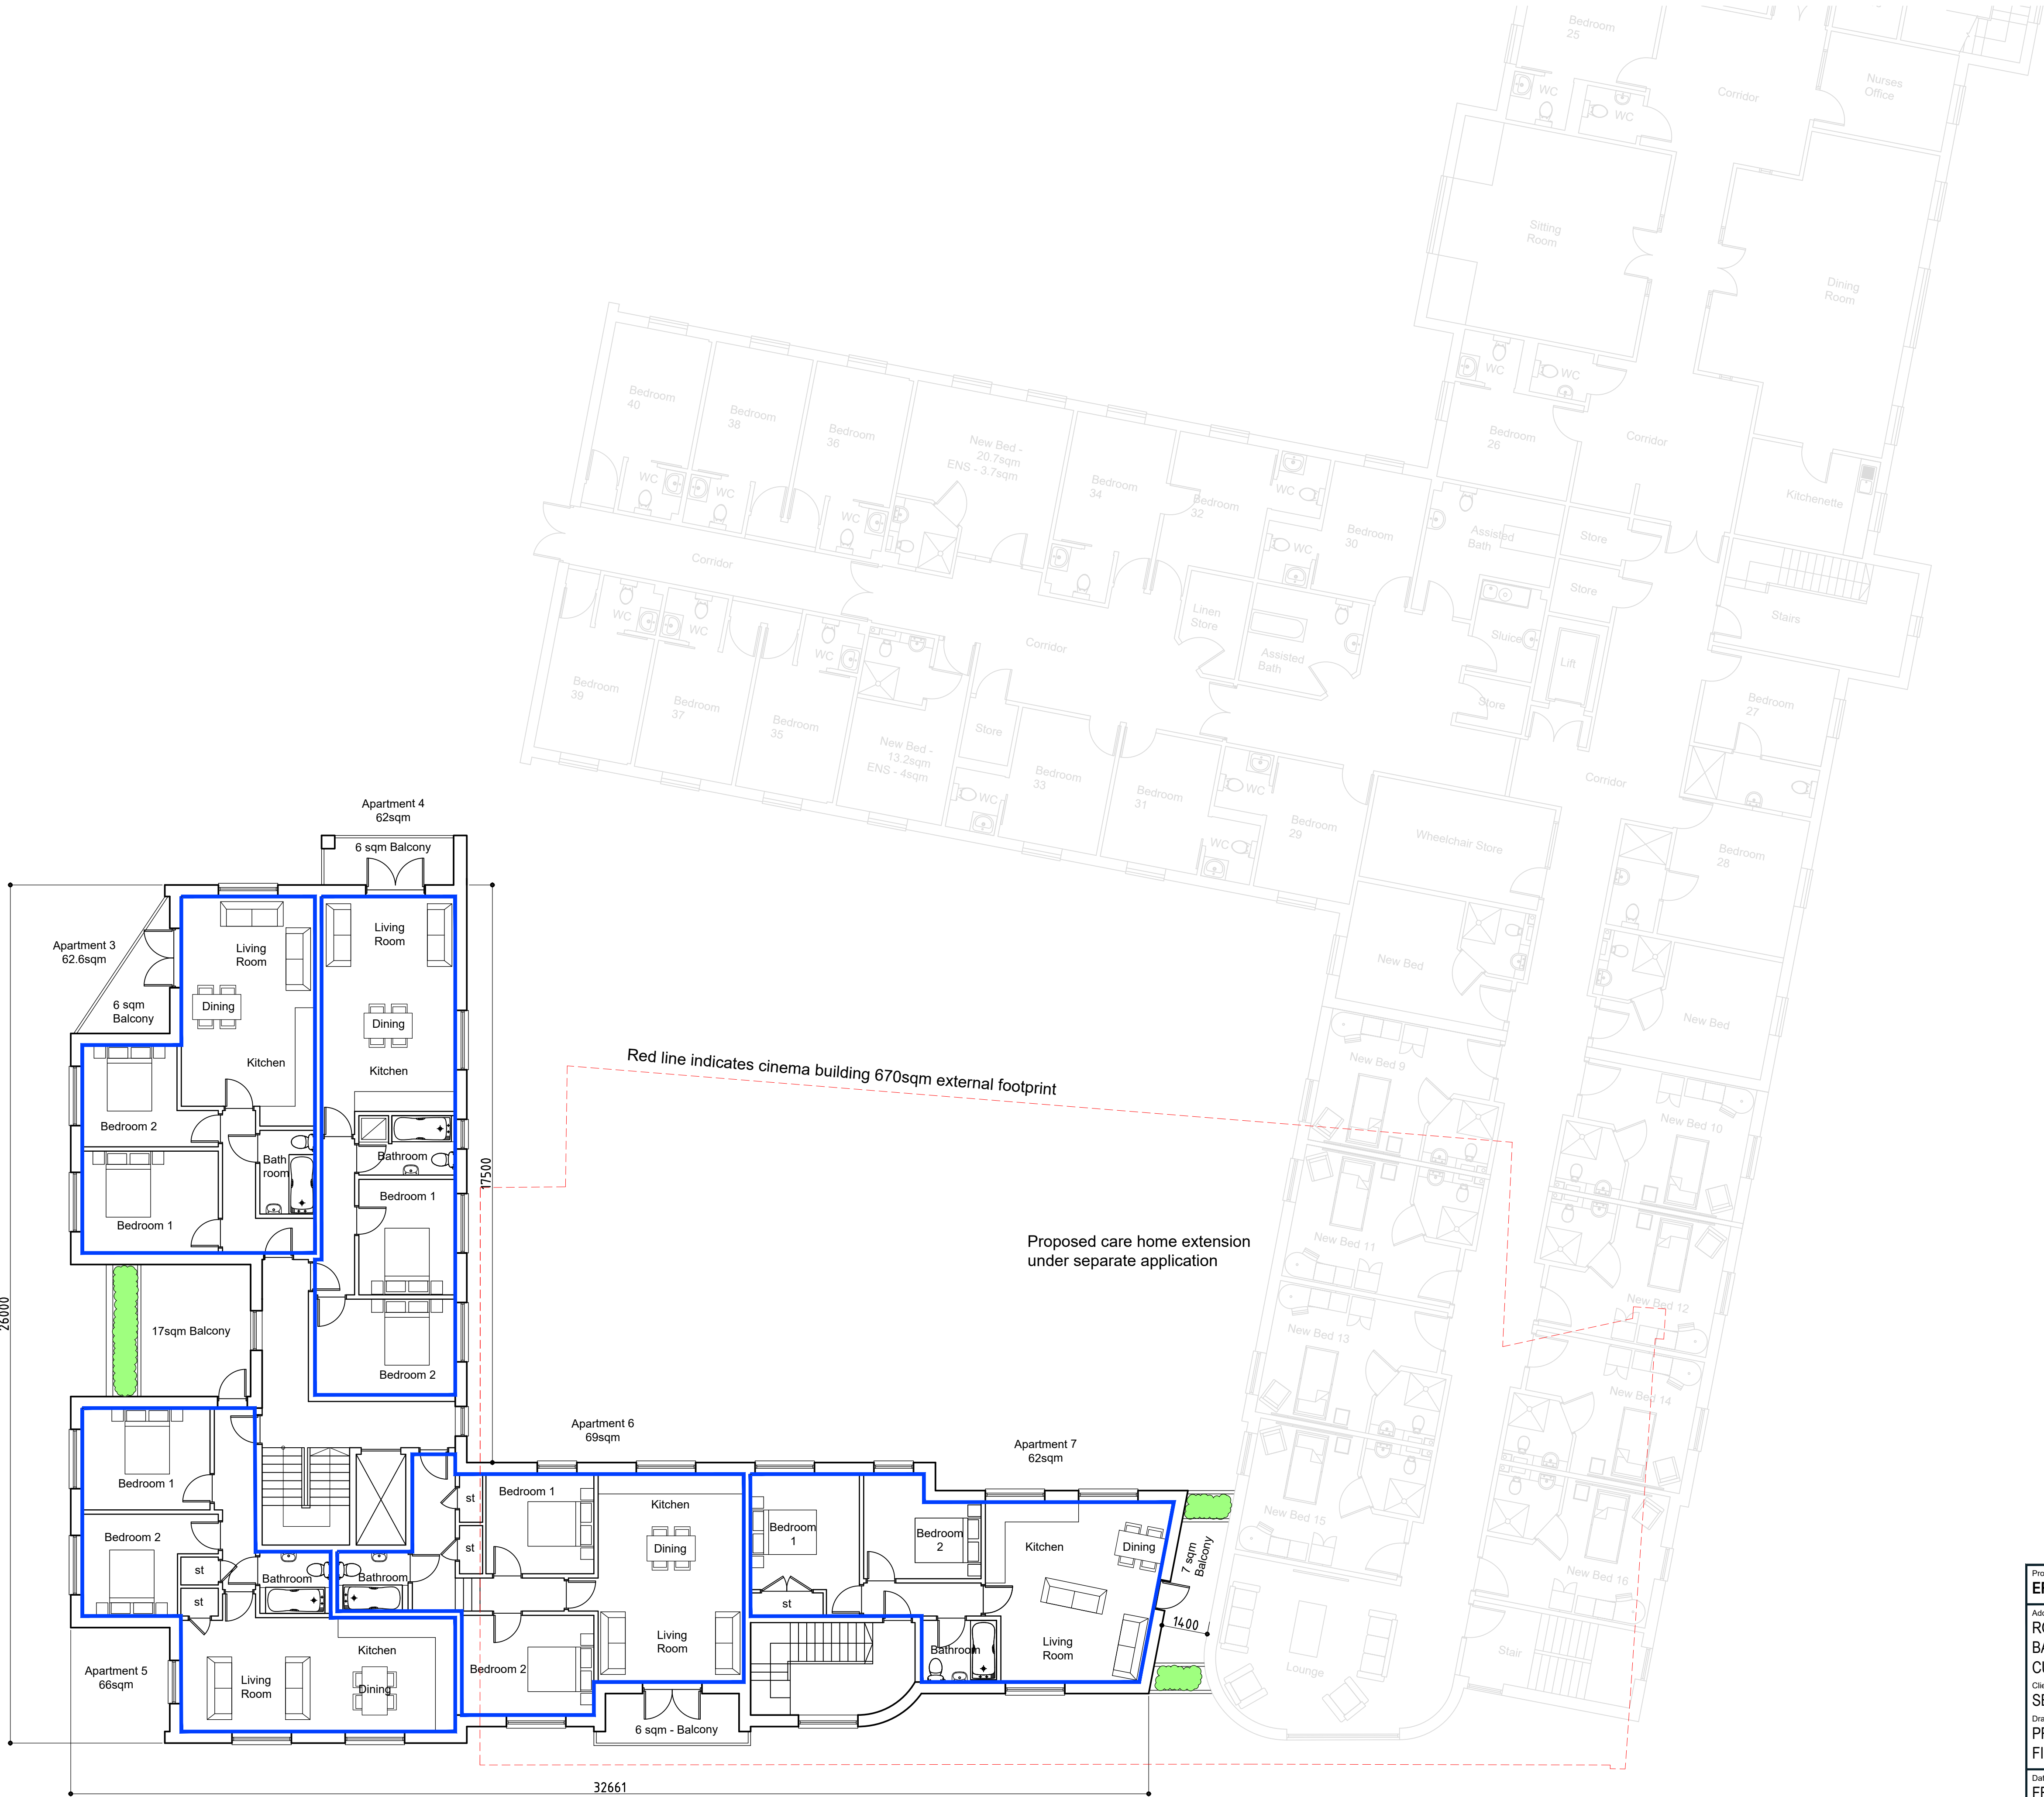

PROPOSED APARTMENTS
AREA:
GF (EXTERNAL) - 299SQM
GF (INTERNAL) - 260SQM
FF (INTERNAL) - 372SQM
SF (INTERNAL) - 372SQM

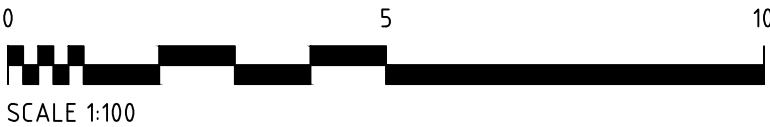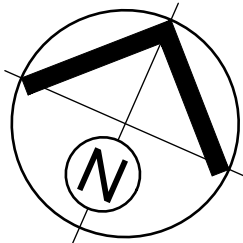

Project
ERECTION OF 12 APARTMENTS
Address
ROCK HOUSE
BARNSELY ROAD
CUDWORTH, BARNSELY, S72 8LL
Client
SEQ1 LTD
Drawing
PROPOSED
FIRST FLOOR PLAN

Date FEB 2024	Scale 1:100 @ A1 - 1:200 @ A3
Project No. 3922a	Drawing No. P04
Revision	

P&R
ARCHITECTS

Portless and Richardson Limited
193 Lincoln Road, Peterborough PE1 2PL
T. 01733 568116 E. p.r@portlessarchitect.com
www.portlessarchitect.com