






Location Plan
scale - 1:1250 @ A1

— The area within the 'red' line denotes the change of use area.


WALL KEY:
 STRUCTURAL WALL
 NON STRUCTURAL WALL
 PARTITION

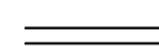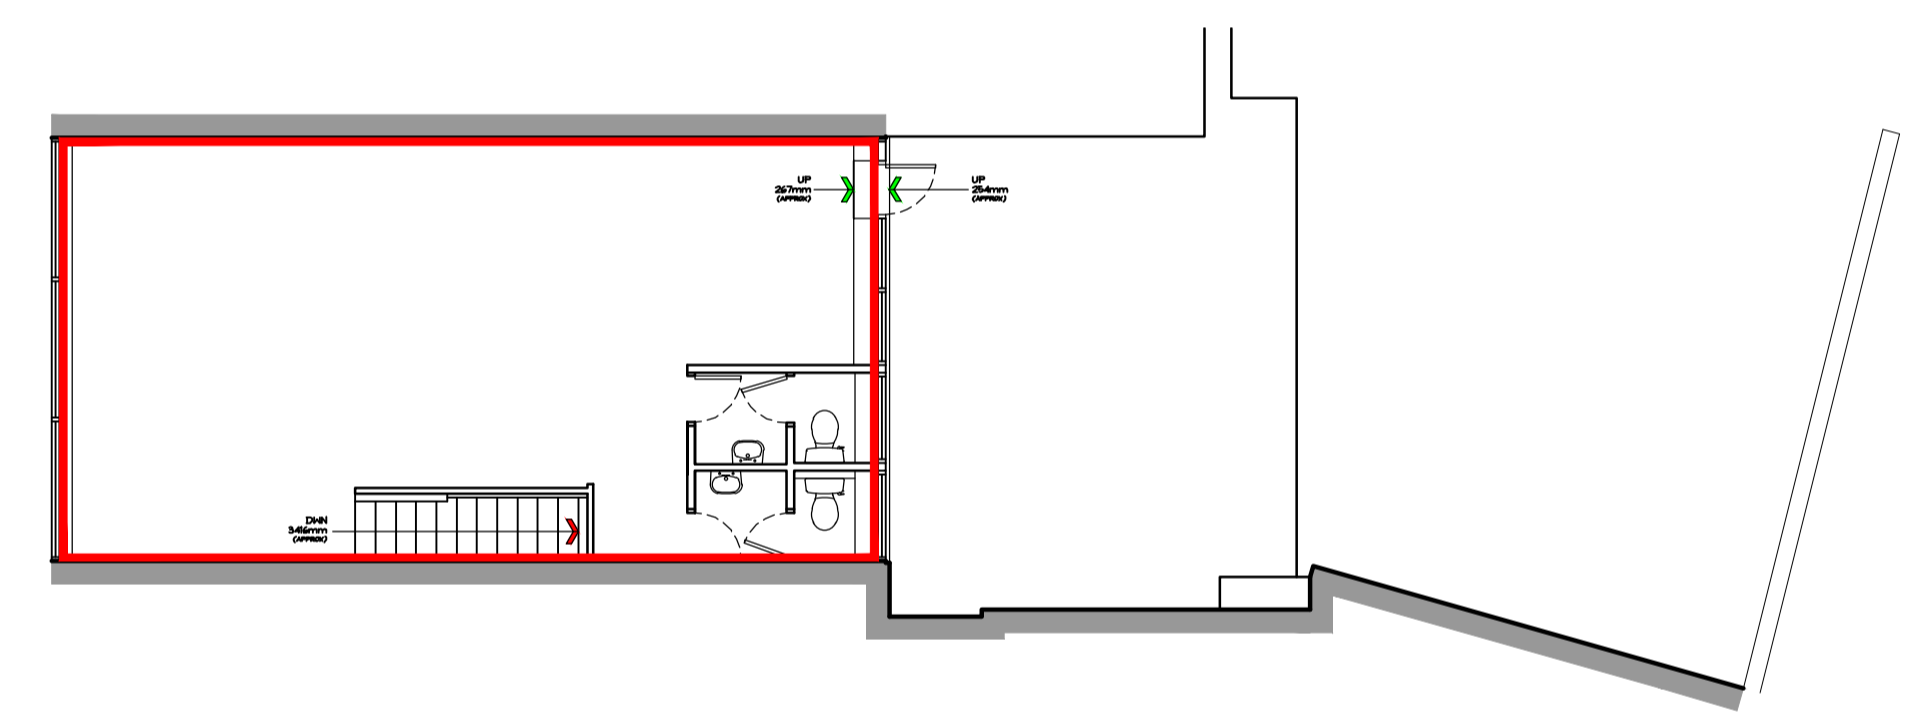


Existing First Floor Plan - scale 1:100 @ A1

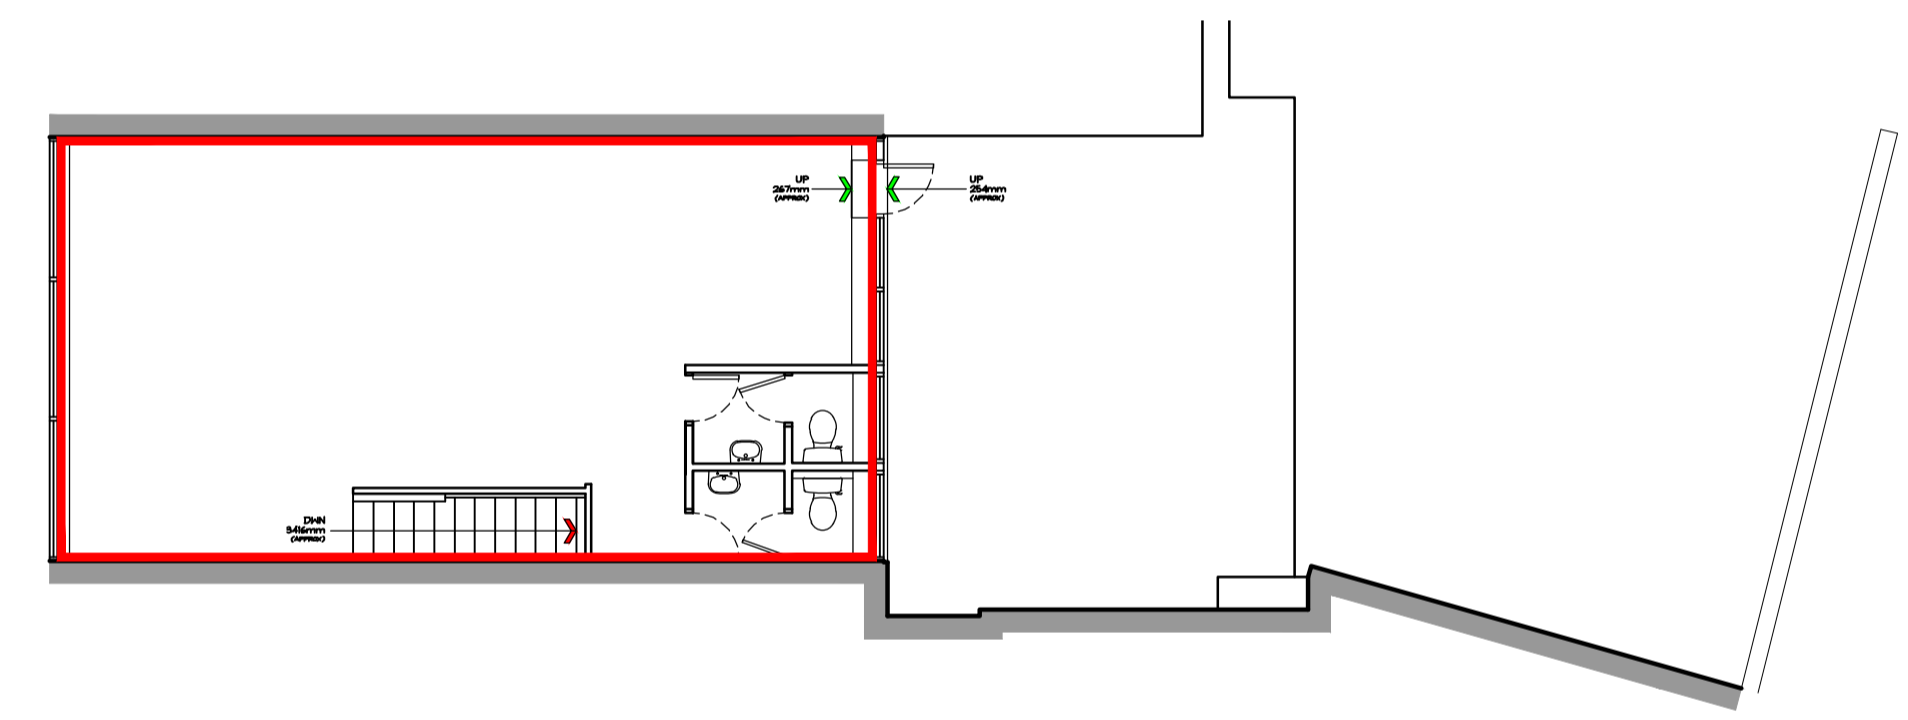


Proposed First Floor Plan - scale 1:100 @ A1

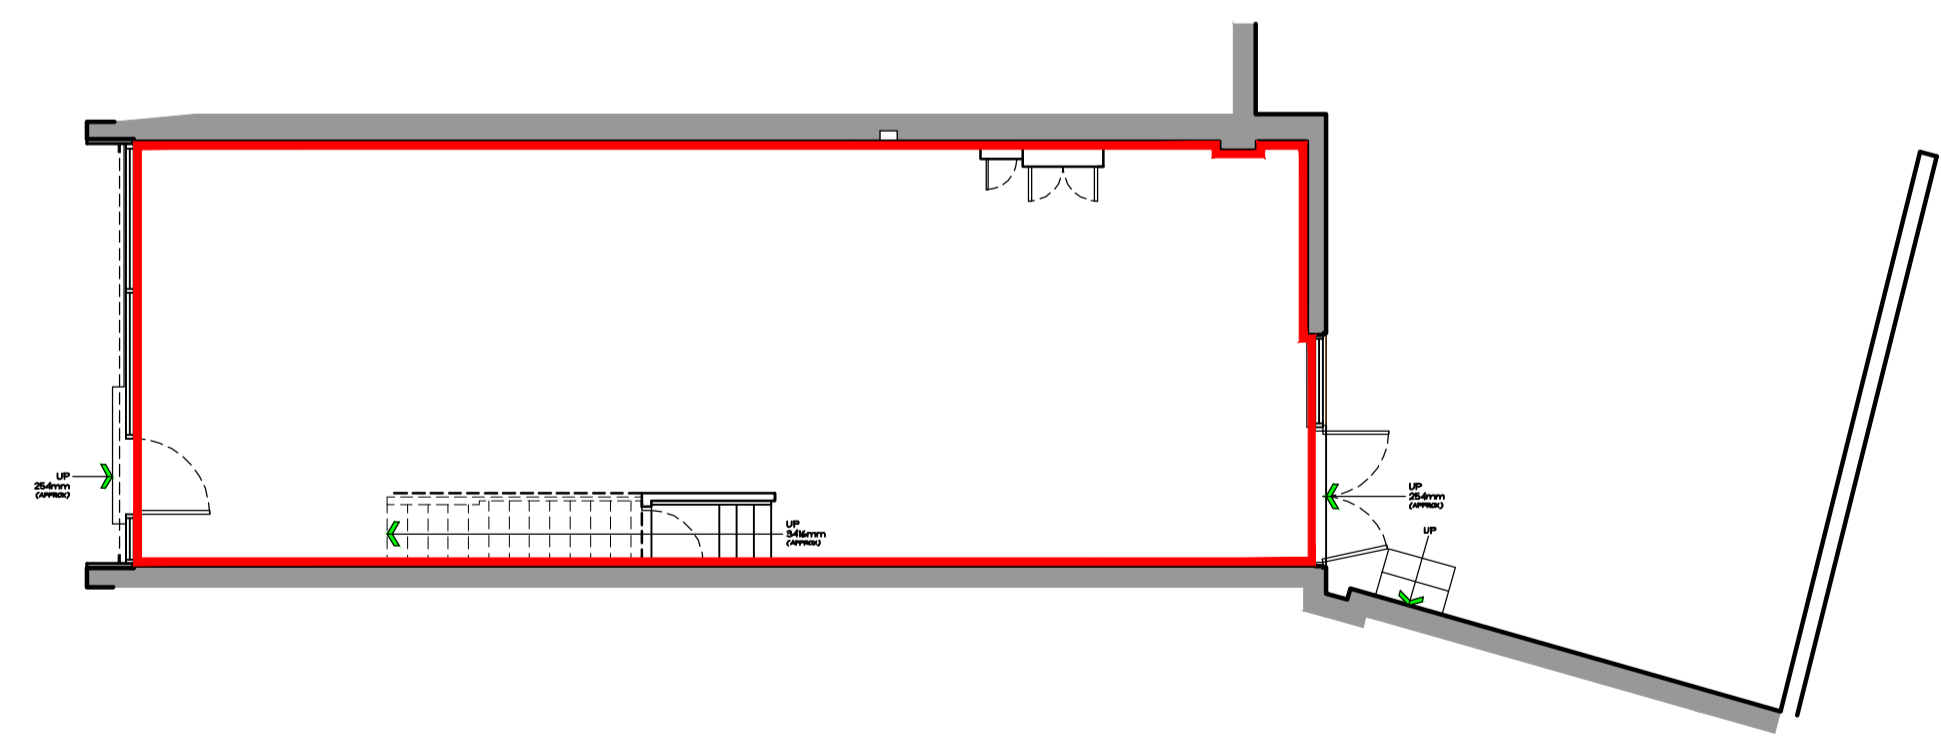

Existing Ground Floor Plan - scale 1:100 @ A1

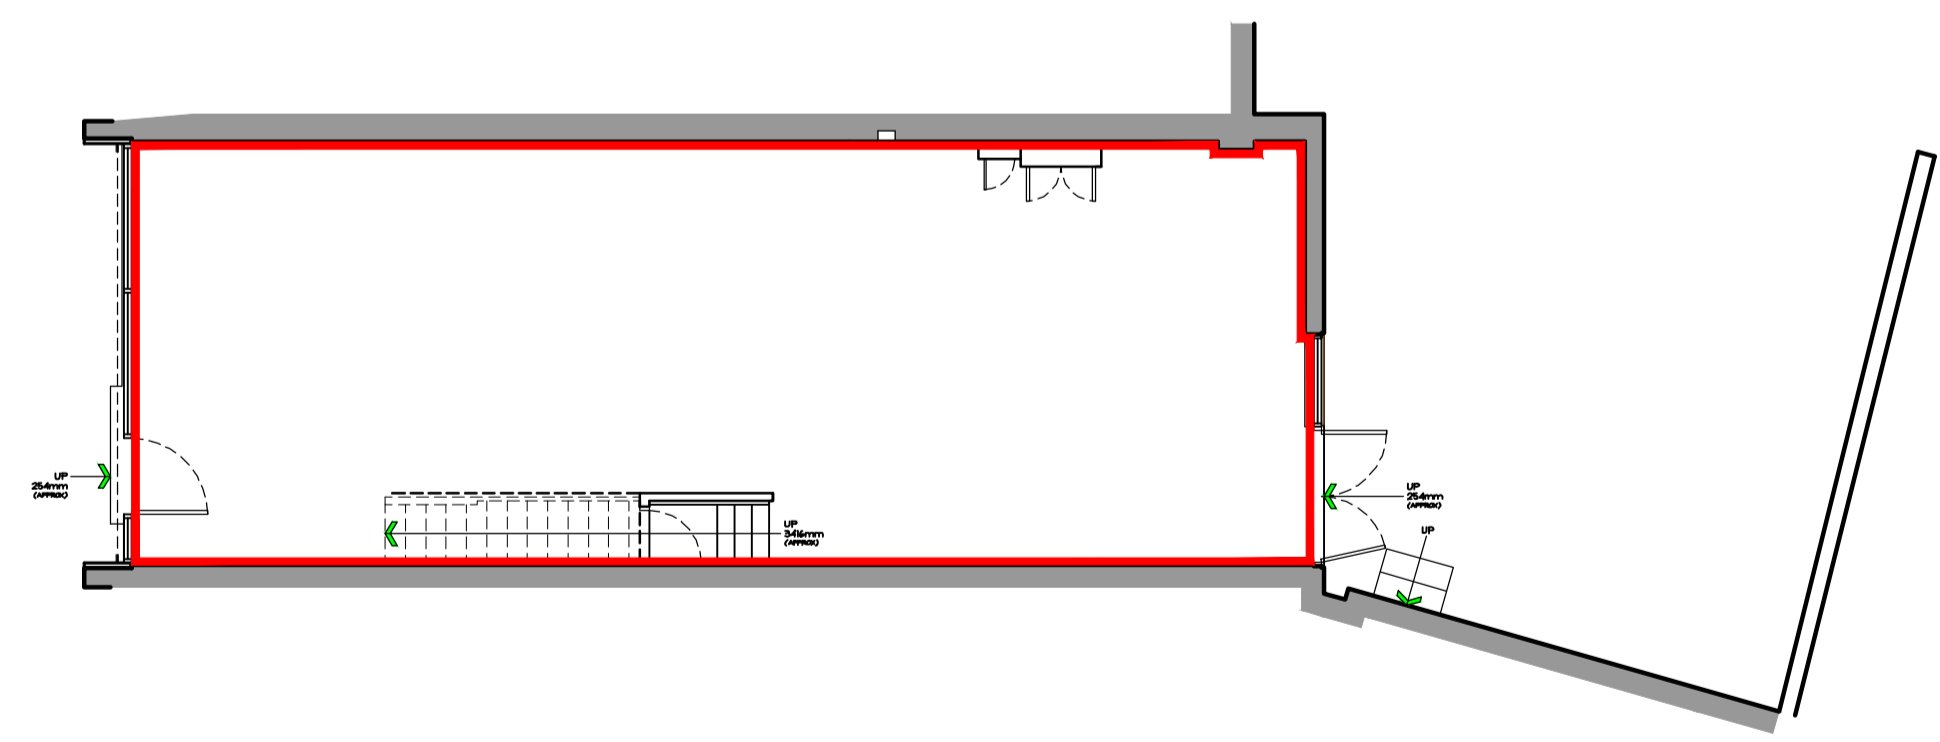

Proposed Ground Floor Plan - scale 1:100 @ A1

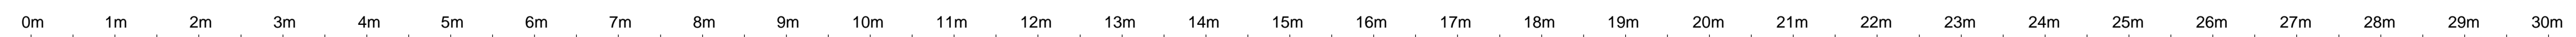

© copyright 2013
 this drawing and the copyrights and patents therein are the designer's property and may not be used or reproduced - only under contract.

ALL DIMENSIONS TO BE CHECKED ON SITE.
 DO NOT SCALE FROM THIS DRAWING EXCEPT FOR THE PURPOSES OF LOCAL AUTHORITY PLANNING

rev	date	description

Frank Belshaw
 Building Surveyors Limited

wheatley springs barn, wheatley lane road,
 barrowford, nelson, lancashire, BB4 6QS.
 tel no. (01282) 694668. fax no. (01282) 602447.
 e-mail - frank@belshaw.co.uk

unit address
 BARNLEY
 14 PEEL SQUARE
 BARNLEY
 S70 1YA

drawing title
 CHANGE OF USE
 EXISTING & PROPOSED
 GROUND FLOOR PLAN

drawn by	checked	date
CAM	----	19th December 2013

scale
 AS INDICATED @ A1

drawing no.	revision
2013/73/03	----

FOR PLANNING