


INTERNAL COVERS: 74
 INTERNAL TABLES: 25
 EXTERNAL COVERS: 12
 EXTERNAL TABLES: 4


TOTAL GF AREA: 1647.9 ft²
 153.1 m²
 TOTAL FF AREA: 1669.5 ft²
 155.1 m²
 TOTAL AREA: 3317.4 ft²
 308.2 m²

FLOOR FINISHES LEGEND


-  F1 ENTRANCE MATTING
-  F2 OAK AMTICO
-  F3 CERAMIC BRICKBOND TILING
-  F4 AMTICO BORDER
-  F5 NEWHAY CARPET
-  F6 AMTICO PALISANDER
-  F8 POLYSAFE VINYL

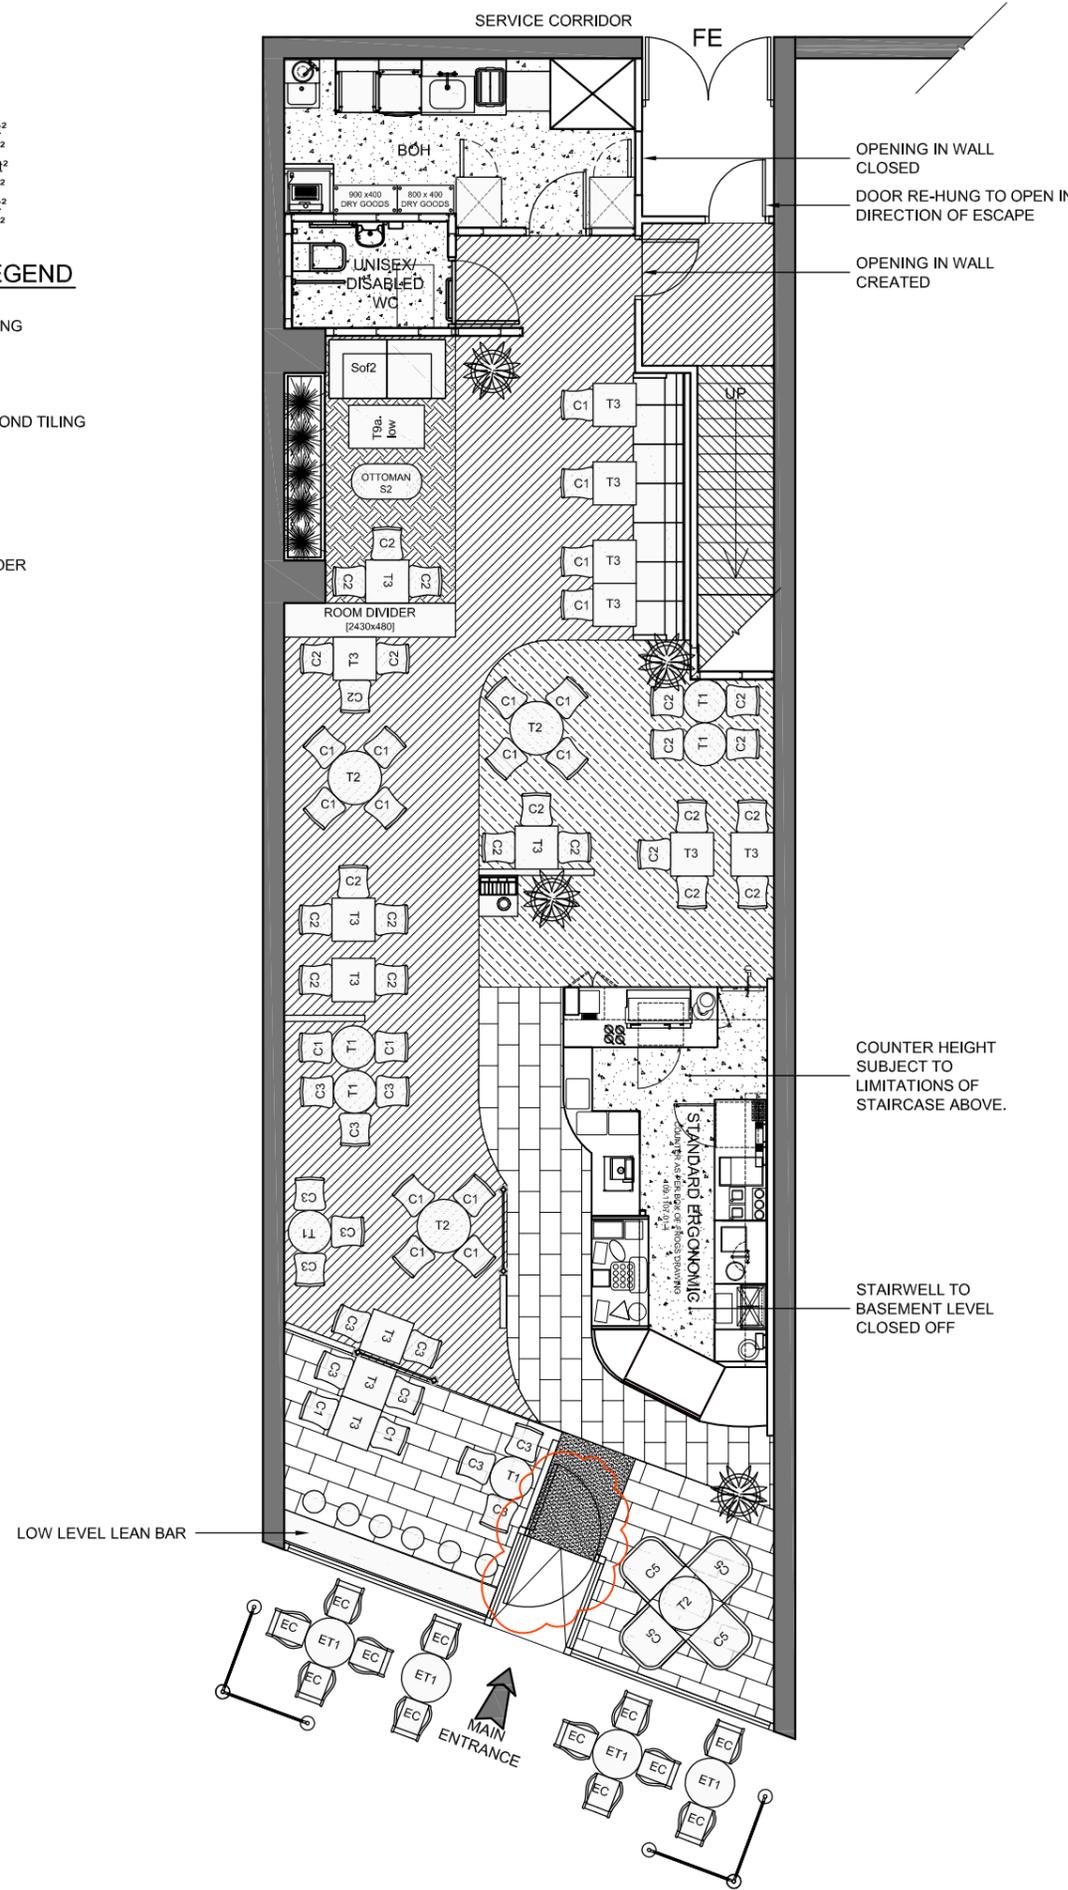

GROUND FLOOR GENERAL LAYOUT SCALE 1:100@A3

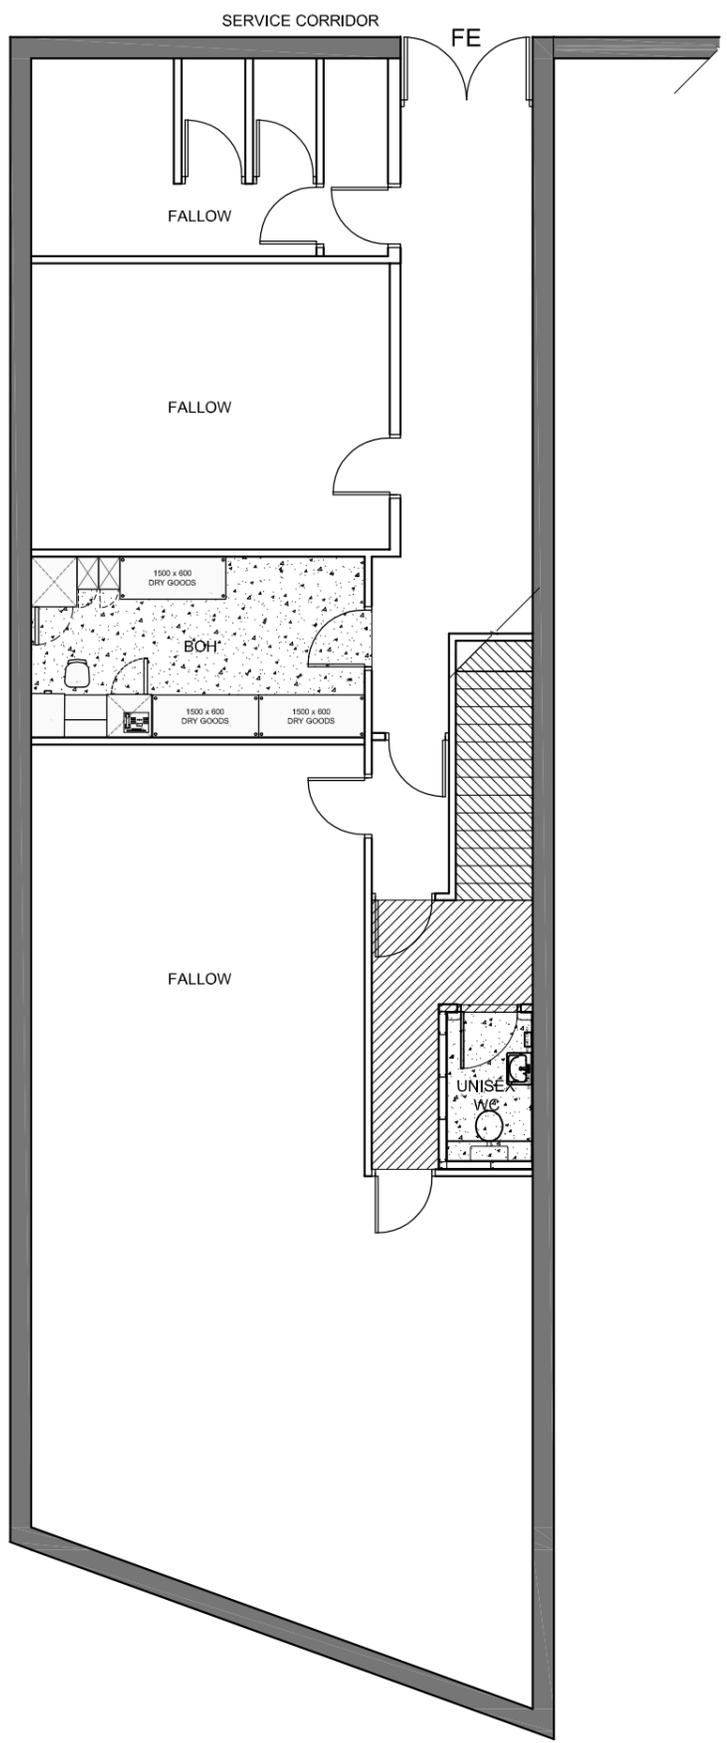

FIRST FLOOR GENERAL LAYOUT SCALE 1:100@A3

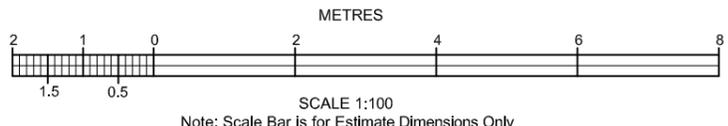

THIS DRAWING IS NOT TO BE SCALED, ONLY FIGURED DIMENSIONS ARE TO BE FOLLOWED. CONTRACTORS TO CHECK ALL DIMENSIONS & CONDITIONS ON SITE & REFER ANY DISCREPANCY TO S.G.M MANAGEMENT AND DESIGN LTD. THIS DRAWING IS THE SOLE PROPERTY OF S.G.M MANAGEMENT AND DESIGN LTD., AND MAY NOT BE COPIED OR REPRODUCED IN ANY MANNER WHATSOEVER WITHOUT THE OWNERS CONSENT. © COPYRIGHT

B	DOUBLE ACTION MAIN ENTRANCE DOOR SHOWN (31.01.11) RWB
A	SCHEMATIC ISSUE (21.01.11) RWB
REV	DESCRIPTION

PROJECT **UNIT 4,
10-18 QUEEN ST, BARNSELY,
SOUTH YORKSHIRE,
S70 1RJ**



DRAWING TITLE **PROPOSED
GENERAL
LAYOUT**

DESIGN	PROJECT MANAGER	SCALE	DATE
RWB	RB	1:100@A3	JAN 10
PROJECT NUMBER		DRAWING No.	REV
12609		0.1	B



SGM MANAGEMENT AND DESIGN LTD

104 HIGH STREET, THAME,
OXON, OX9 3DZ.
TEL: 01844 218333
FAX: 01844 218444

sgm.administration@s-g-m.co.uk
www.s-g-m.co.uk



THIS DRAWING IS NOT TO BE SCALED, ONLY FIGURED DIMENSIONS ARE TO BE FOLLOWED. CONTRACTORS TO CHECK ALL DIMENSIONS & CONDITIONS ON SITE & REFER ANY DISCREPANCY TO S.G.M MANAGEMENT AND DESIGN LTD. THIS DRAWING IS THE SOLE PROPERTY OF S.G.M MANAGEMENT AND DESIGN LTD., AND MAY NOT BE COPIED OR REPRODUCED IN ANY MANNER WHATSOEVER WITHOUT THE OWNERS CONCENT. © COPYRIGHT

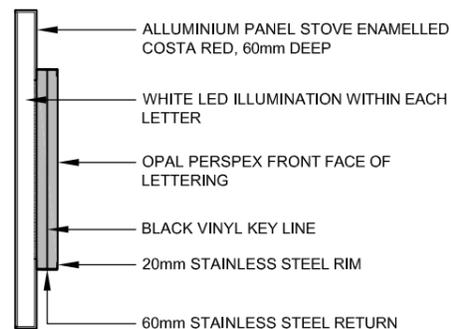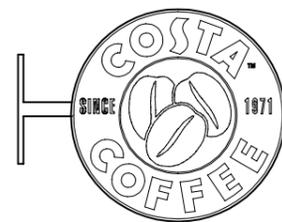

PROJECTING SIGN ELEVATION SCALE 1:20@A3 FASCIA SIGN SECTION SCALE 1:20@A3

CIRCULAR PROJECTING SIGN - 100mm DEEP, 600mm Ø, TOTAL PROJECTION OF 750mm. CONSISTING OF COSTA COFFEE FRET CUT LETTERING ON ALUMINIUM, STOVE ENAMELLED COSTA RED BACKGROUND WITH SATIN STAINLESS STEEL BEANS IN CENTRE. ILLUMINATION THROUGH COSTA COFFEE LETTERS, OUTLINE OF BEANS & PERIMETER CIRCLES ONLY.

INDIVIDUAL ILLUMINATED LETTERS ON A 60mm DEEP ALUMINIUM PANEL, STOVE ENAMELLED COSTA RED. 60mm DEEPS COSTA LETTERS TO CONSIST OF 20mm STAINLESS STEEL RIM & RETURN WITH BLACK VINYL KEY LINE AROUND THE MIDDLE OF THE RETURN OF EACH LETTER & OPAL PERSPEX FRONT FACES. ILLUMINATION THOUGH LETTER FACES ONLY.

LOW VOLTAGE GLASS PENDANT BY NORTHERN LIGHTS
 REVERSE CUT VINYLs APPLIED TO INTERIOR OF GLAZING
 A1 PROPRIETARY CABLE DISPLAY SYSTEM
 REVERSE CUT VINYLs APPLIED TO INTERIOR OF GLAZING
 NEW STALL RISER OVERCLAD WITH BLACK CERAMIC TILES

700mm Ø x 125mm DEEP DOUBLE SIDED CIRCULAR ILLUMINATED SIGN. 150mm BEHIND GLAZING ON DROP RODS BY BENSONS. CONSISTING OF COSTA COFFEE FRET CUT LETTERING ON ALUMINIUM STOVE ENAMELLED COSTA RED BACKGROUND, WITH SATIN STAINLESS STEEL BEANS IN CENTRE. ILLUMINATION THROUGH COSTA COFFEE LETTERS, OUTLINE OF BEANS & PERIMETER CIRCLES ONLY.

NEW DOUBLE ACTION ENTRANCE DOOR TO HAVE MINIMUM 1000 mm CLEAR OPENING WIDTH.

DOOR HANDLE BY PHILIP WATTS LTD, SUPPLIED BY MAIN CONTRACTOR

NEW ALUMINIUM SHOPFRONT BY COSTA CONTRACTOR TO BE FINISHED COSTA BROWN RAL8016

NEW STALL RISER OVERCLAD WITH BLACK CERAMIC TILES

PROPOSED SHOPFRONT ELEVATION SCALE 1:50@A3

B DOUBLE ACTION ENTRANCE DOOR SHOWN (31.01.11) RWB
 A SCHEMATIC ISSUE (21.01.11) RWB
 REV DESCRIPTION

PROJECT UNIT 4,
 10-18 QUEEN ST, BARNSELY,
 SOUTH YORKSHIRE,
 S70 1RJ



DRAWING TITLE
**PROPOSED
 EXTERNAL SIGNAGE
 ELEVATIONS**

DESIGN	PROJECT MANAGER	SCALE	DATE
RWB	RB	AS SHOWN	JAN 10
PROJECT NUMBER		DRAWING No.	REV
12609		4.3	B

SGM MANAGEMENT AND DESIGN LTD

104 HIGH STREET, THAME,
 OXON, OX9 3DZ.
 TEL: 01844 218333
 FAX: 01844 218444

sgm.administration@s-g-m.co.uk
 www.s-g-m.co.uk

